


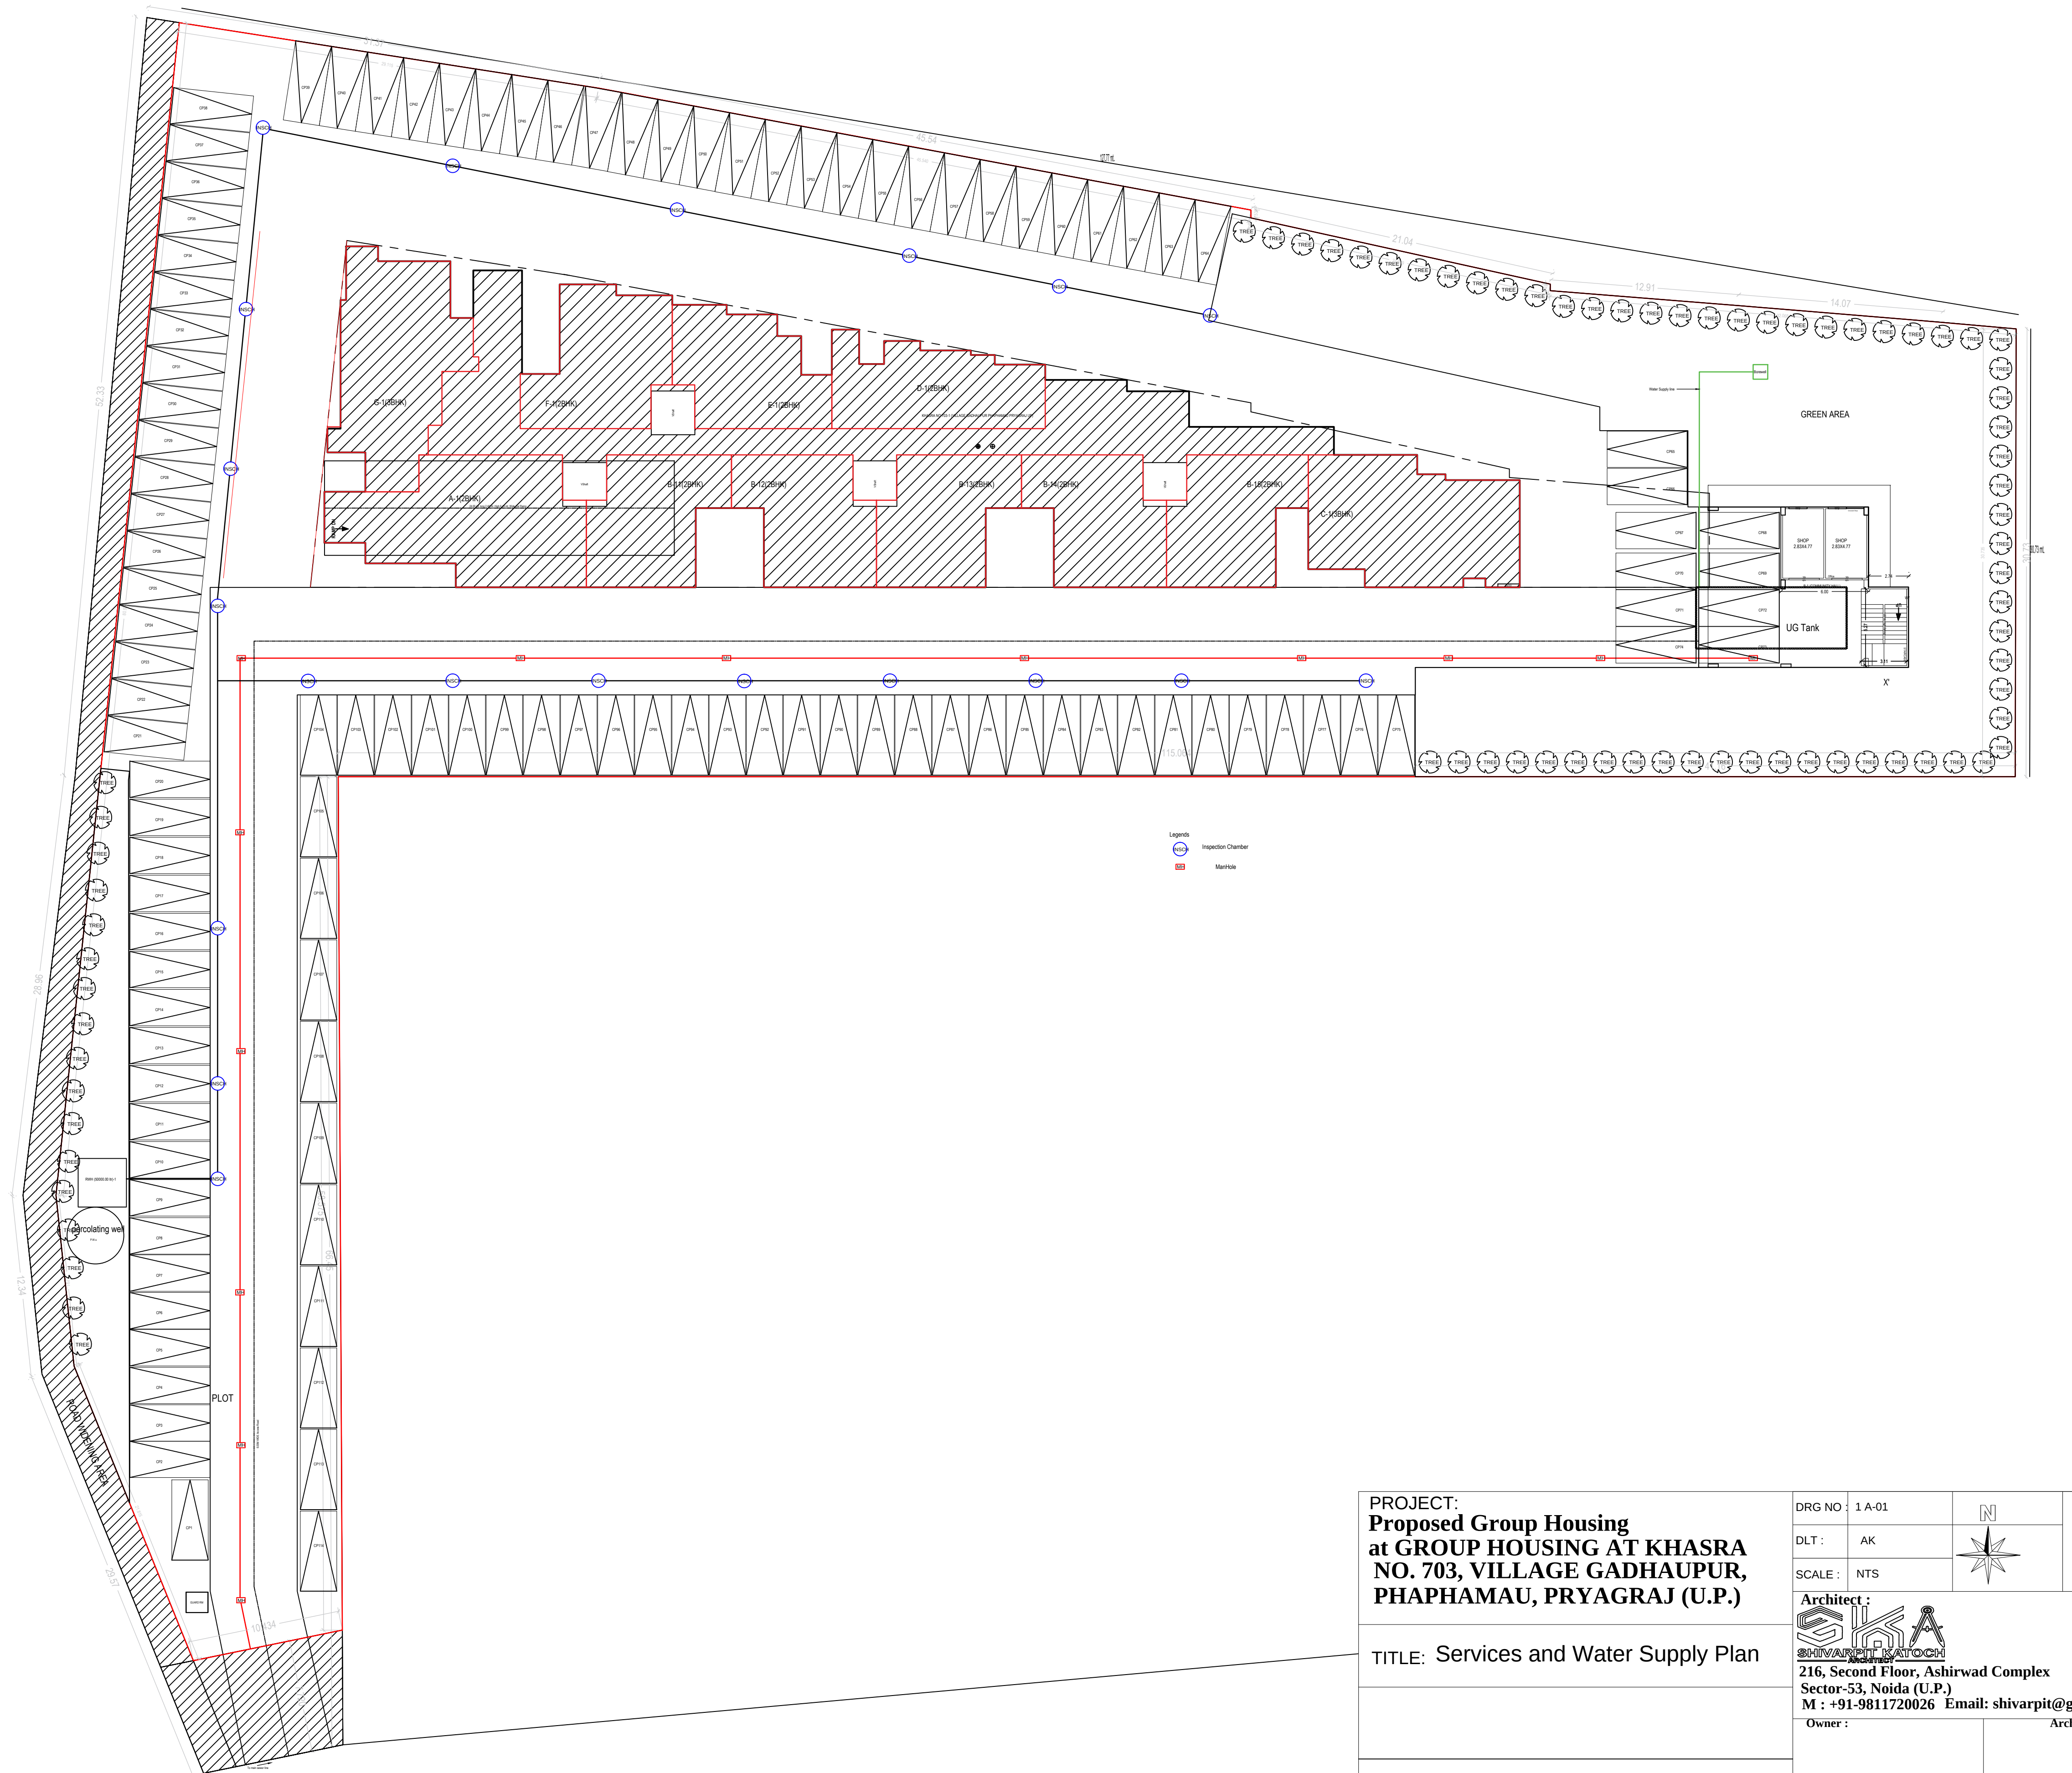

PROJECT:
**Proposed Group Housing
at GROUP HOUSING AT KHASRA
NO. 703, VILLAGE GADHAUPUR,
PHAPHAMAU, PRYAGRAJ (U.P.)**

TITLE: Services and Water Supply Plan

DRG NO : 1 A-01	N	
DLT : AK		
SCALE : NTS		
Architect :  216, Second Floor, Ashirwad Complex Sector-53, Noida (U.P.) M : +91-9811720026 Email: shivarpit@gmail.com		
Owner :	Architect :	

45.0 M WIDE MAIN ROAD