


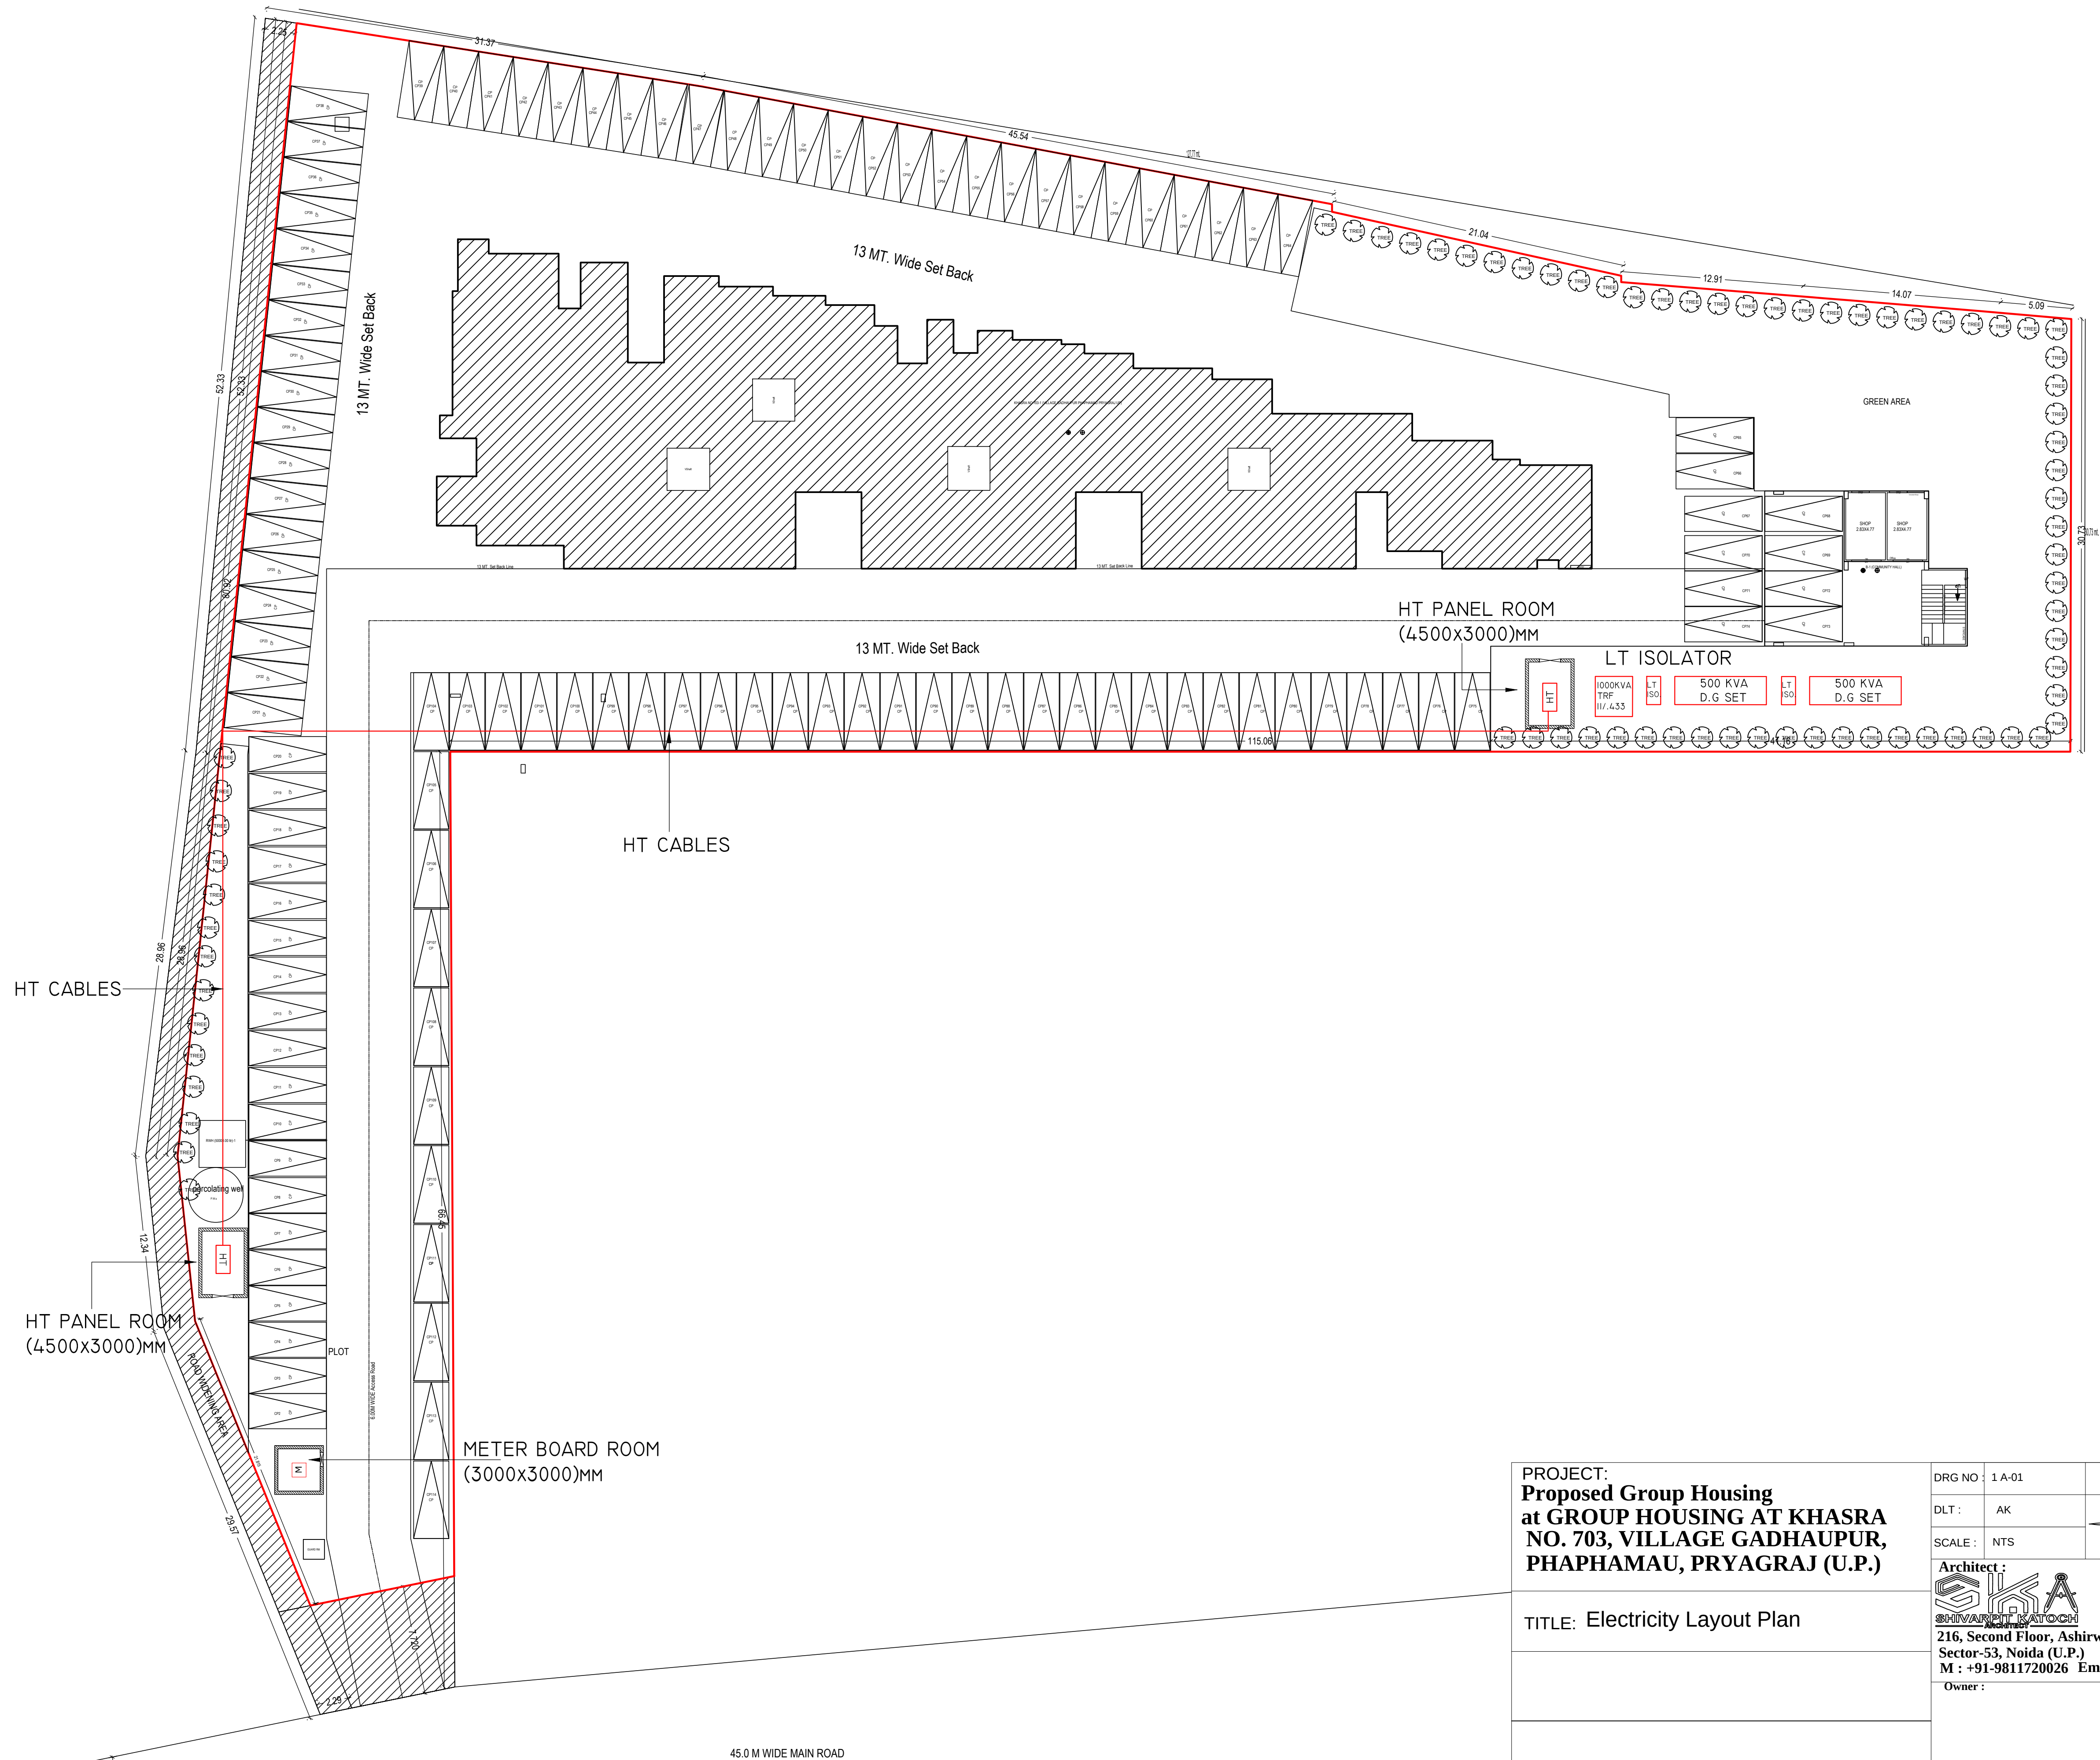

PROJECT: Proposed Group Housing at GROUP HOUSING AT KHASRA NO. 703, VILLAGE GADHAUPUR, PHAPHAMAU, PRYAGRAJ (U.P.)	DRG NO : 1 A-01		
	DLT : AK		
	SCALE : NTS		
	Architect : SHIVARCHIT KATOCH 216, Second Floor, Ashirwad Complex Sector-53, Noida (U.P.) M : +91-9811720026 Email: shivarpit@gmail.com		
TITLE: Electricity Layout Plan	Owner :	Architect :	