




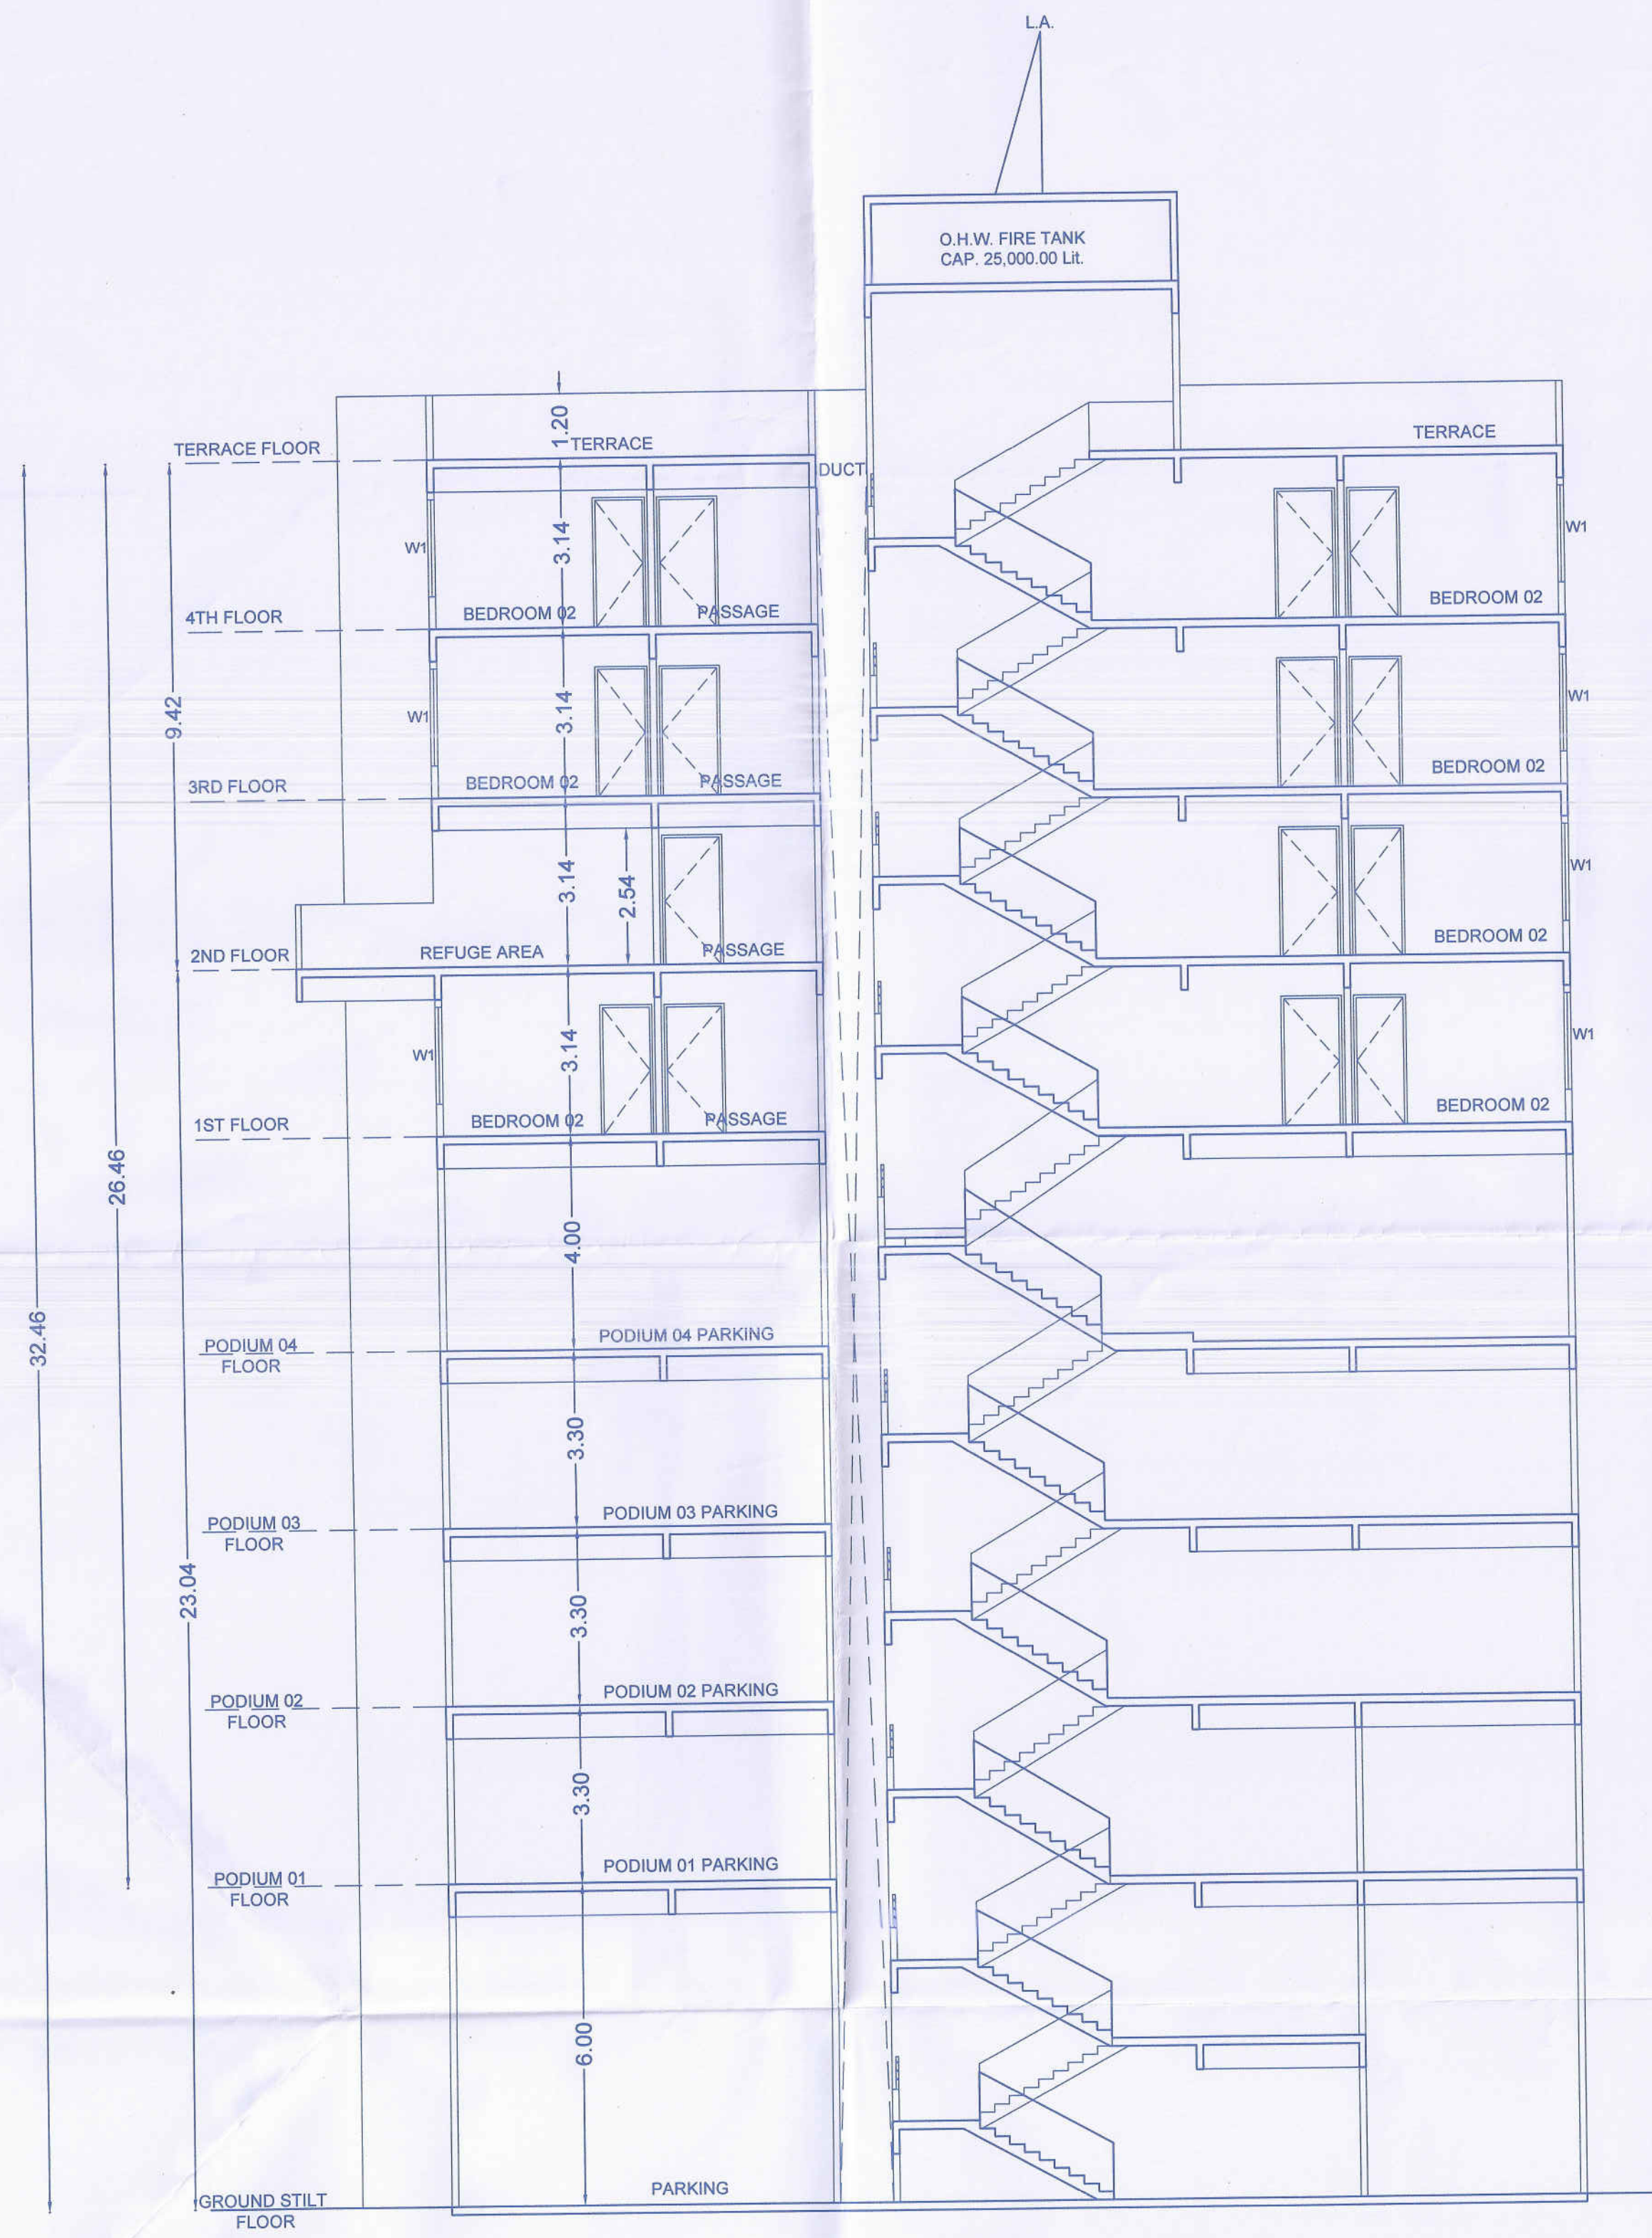

(WING K2,K4,K6)
SECTION- AA

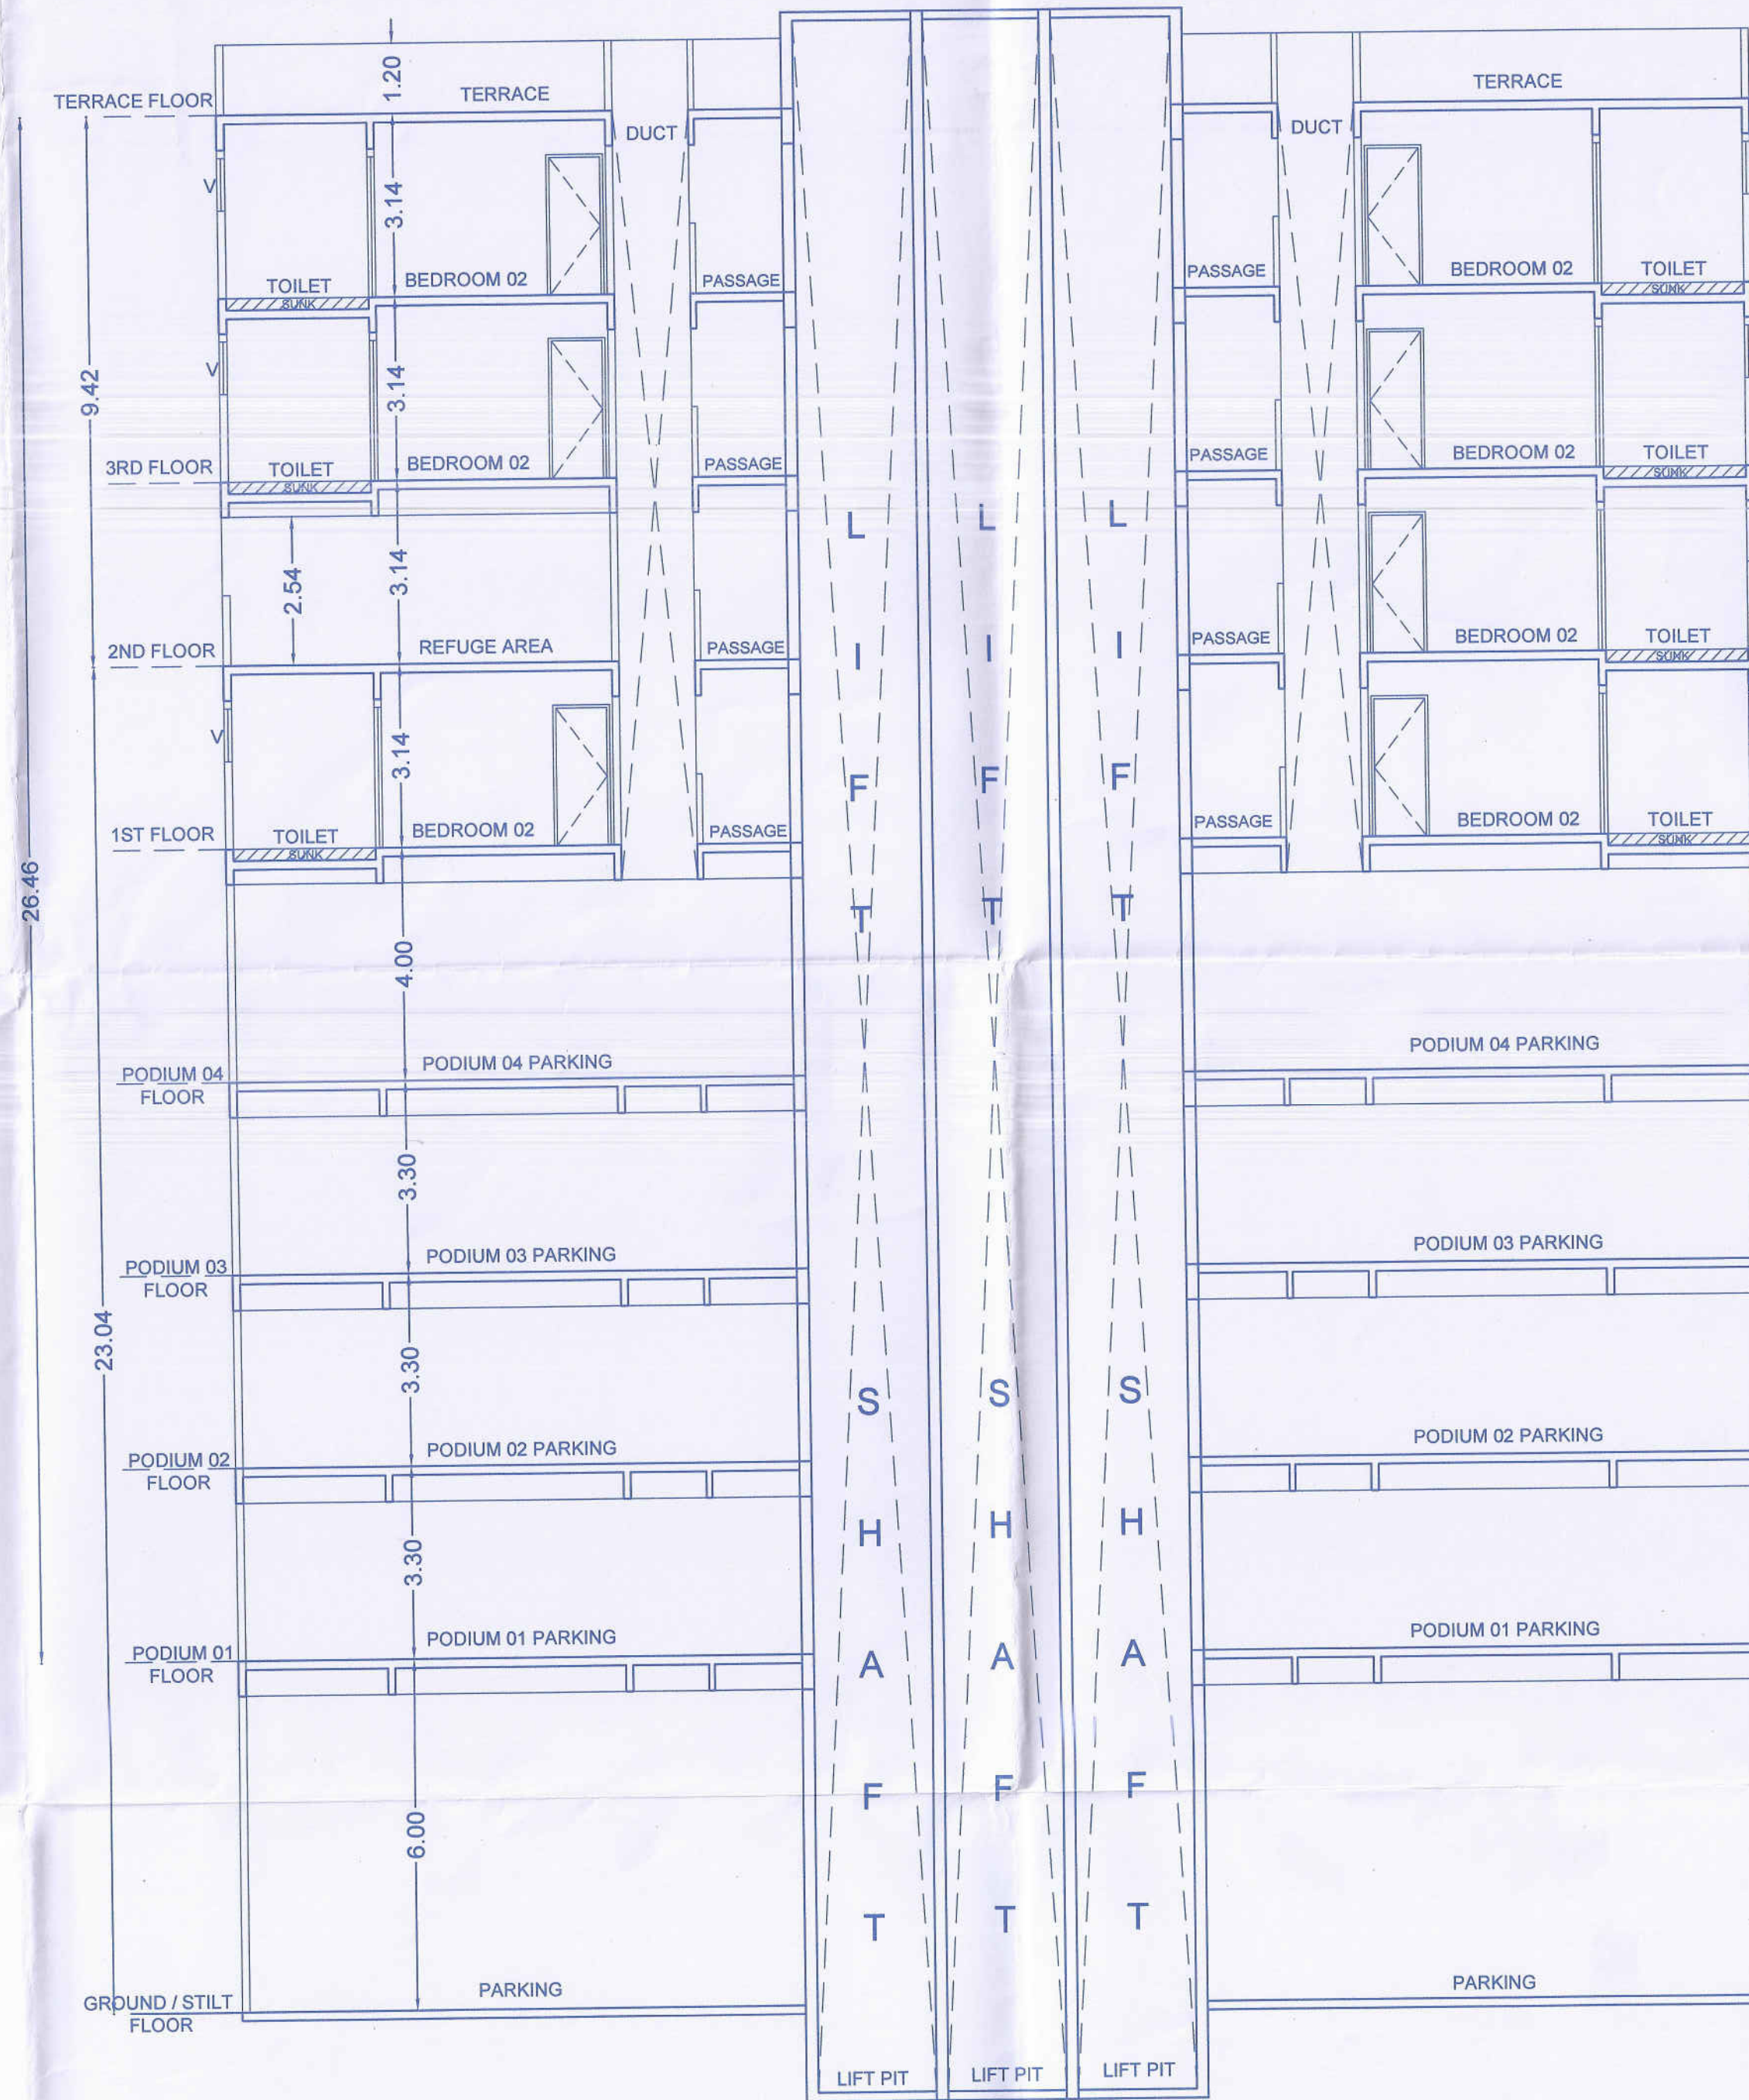

(WING K2,K4,K6)
SECTION- BB

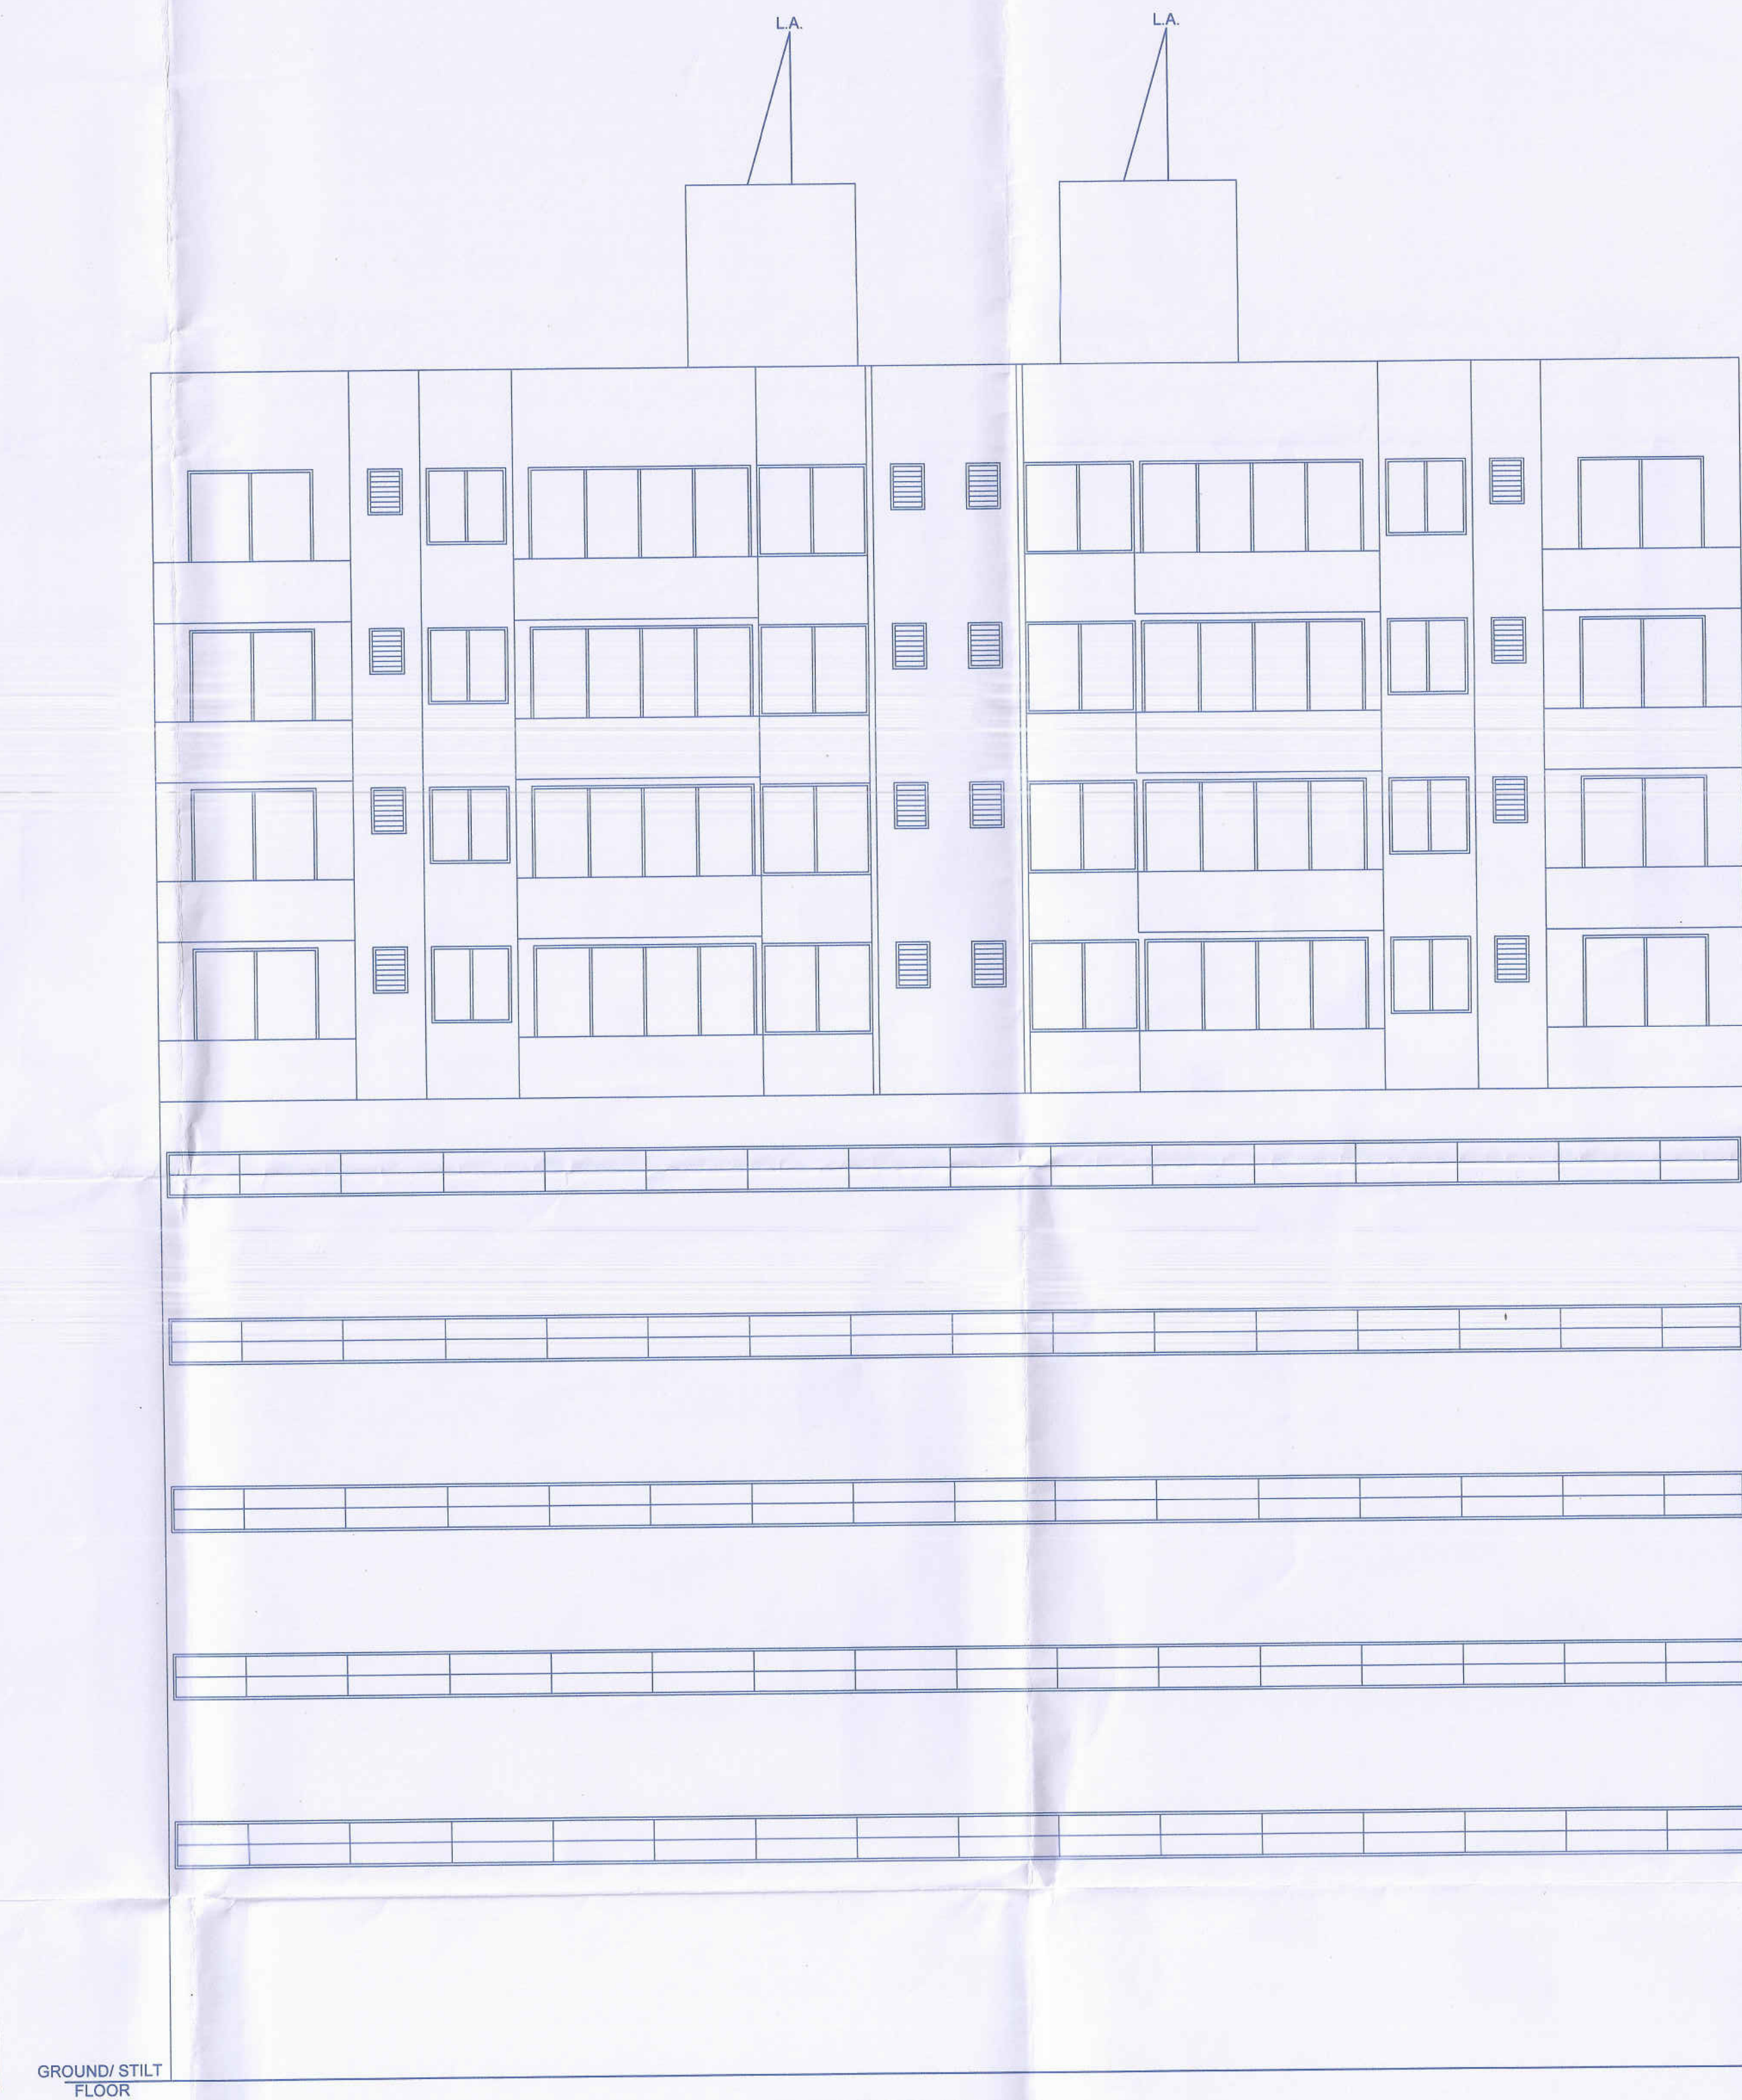

(WING K2,K4,K6)
ELEVATION

Sanctioned No. B.P/Akurdi/24/2024
Subject to conditions mentioned in the
Office Order No.
aven dated 03/06/2024
Pimpri
Date: 03/08/2024



O. C. Signed by
City Engineer

For City Engineer
Building Permission Dept.
PCMC, Pimpri, Pune-18.
O.M.

MANIK BUCHADE ARCHITECTS

KIMAYA HOUSE
Near 19 Grand West Society,
Birla Hospital Road,
Dange chowk , Thergaon, Pune-411033

Web site : www.kimayagroup.com
E.mail: info@mbarchitects.co.in
Ph.9552502704 , 8087518777

Ar. Manik Buchade

PROPOSED RESIDENTIAL & COMMERCIAL PROJECT LOCATED AT CTS. NO. 4867 (P),
AKURDI TAL: HAVELI, DISTRICT PUNE.

Owner (s) name and signature :-
M/S. Zenethist Realty LLP.

Signature

Date	North	Scale	Drawn by	Checked by	Registration No. of Architect/License no. of Licensed Engineer / Supervisor
04.07.2024		1:100	VRUSHALI	Ar. Shruti	Lic.No. CA/03/32518