


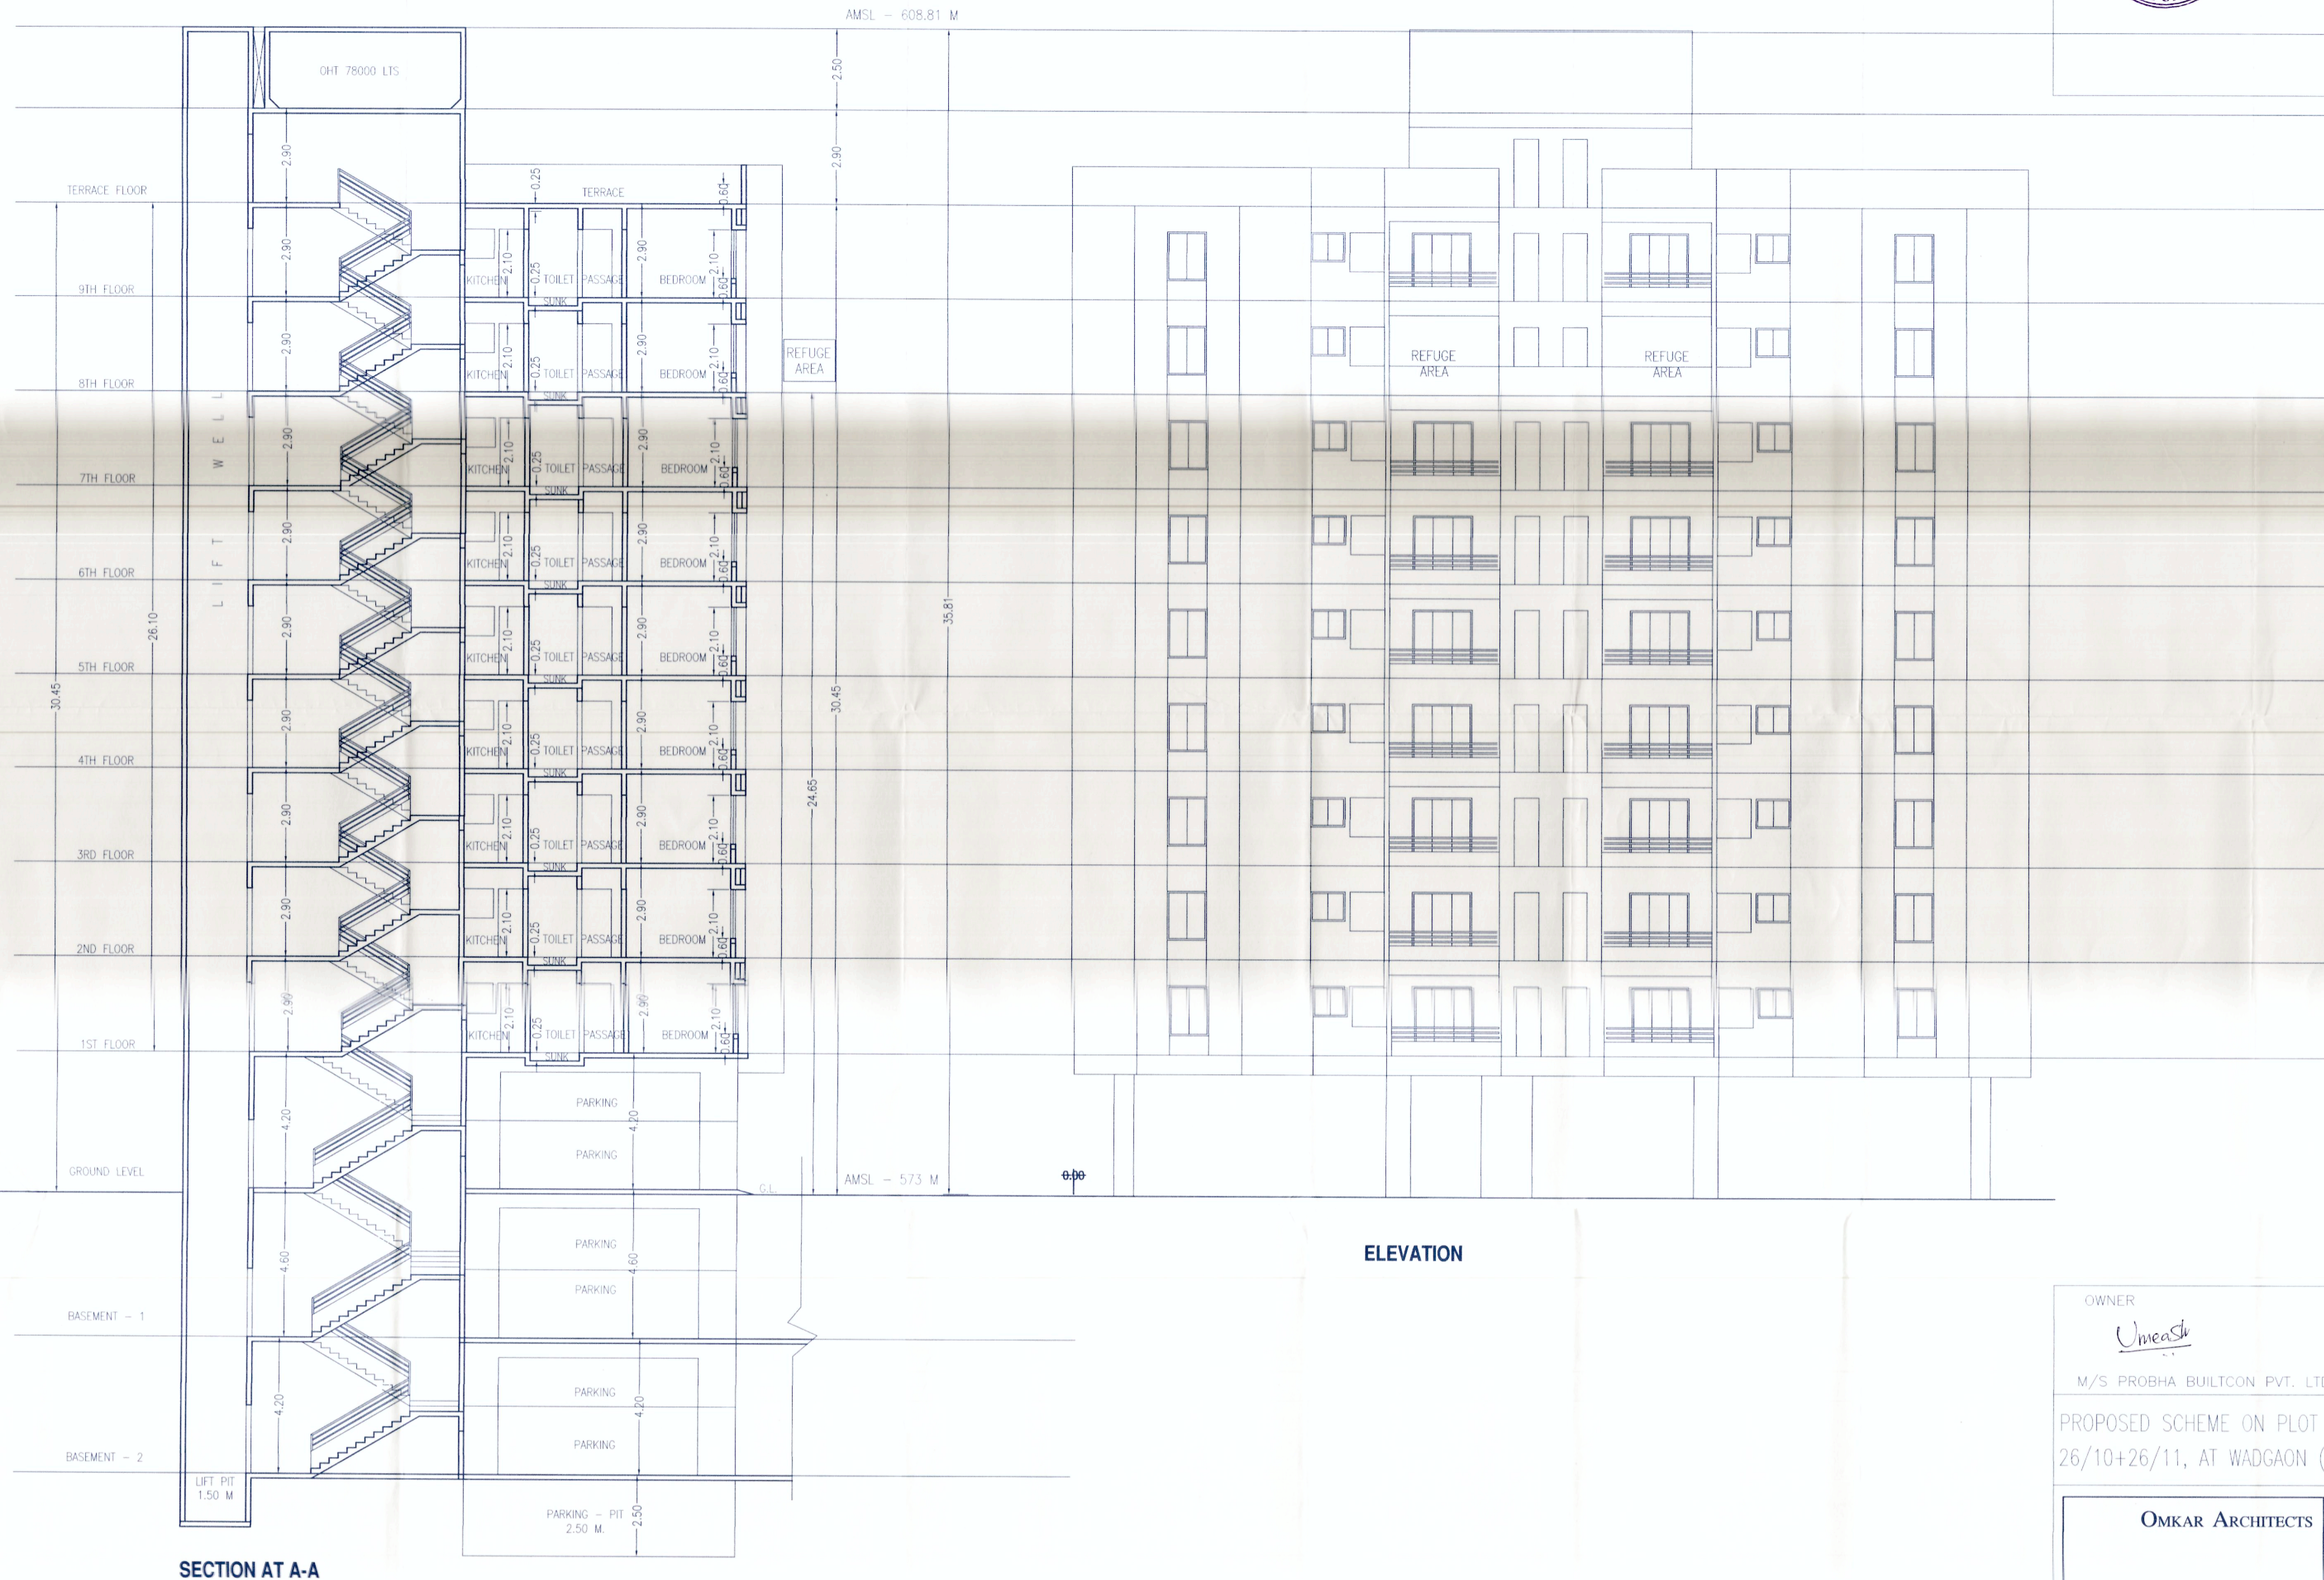

APPROVED SUBJECT TO CONDITION
APPROVED UNDER COMMENCEMENT
CERTIFICATE NO. 217724
Building Inspector (Jr. Engg./Sect. Engg.) Deputy Engineer
BUILDING PERMISSION DEPT.
ZONE-2, P.M.C.



OWNER

Umesh

M/S PROBHA BUILTCON PVT. LTD. (PAH)

PROPOSED SCHEME ON PLOT NO 1, S.NO.26/6 TO
26/10+26/11, AT WADGAON (BK) TAL HAVELI, PUNE.

OMKAR ARCHITECTS