



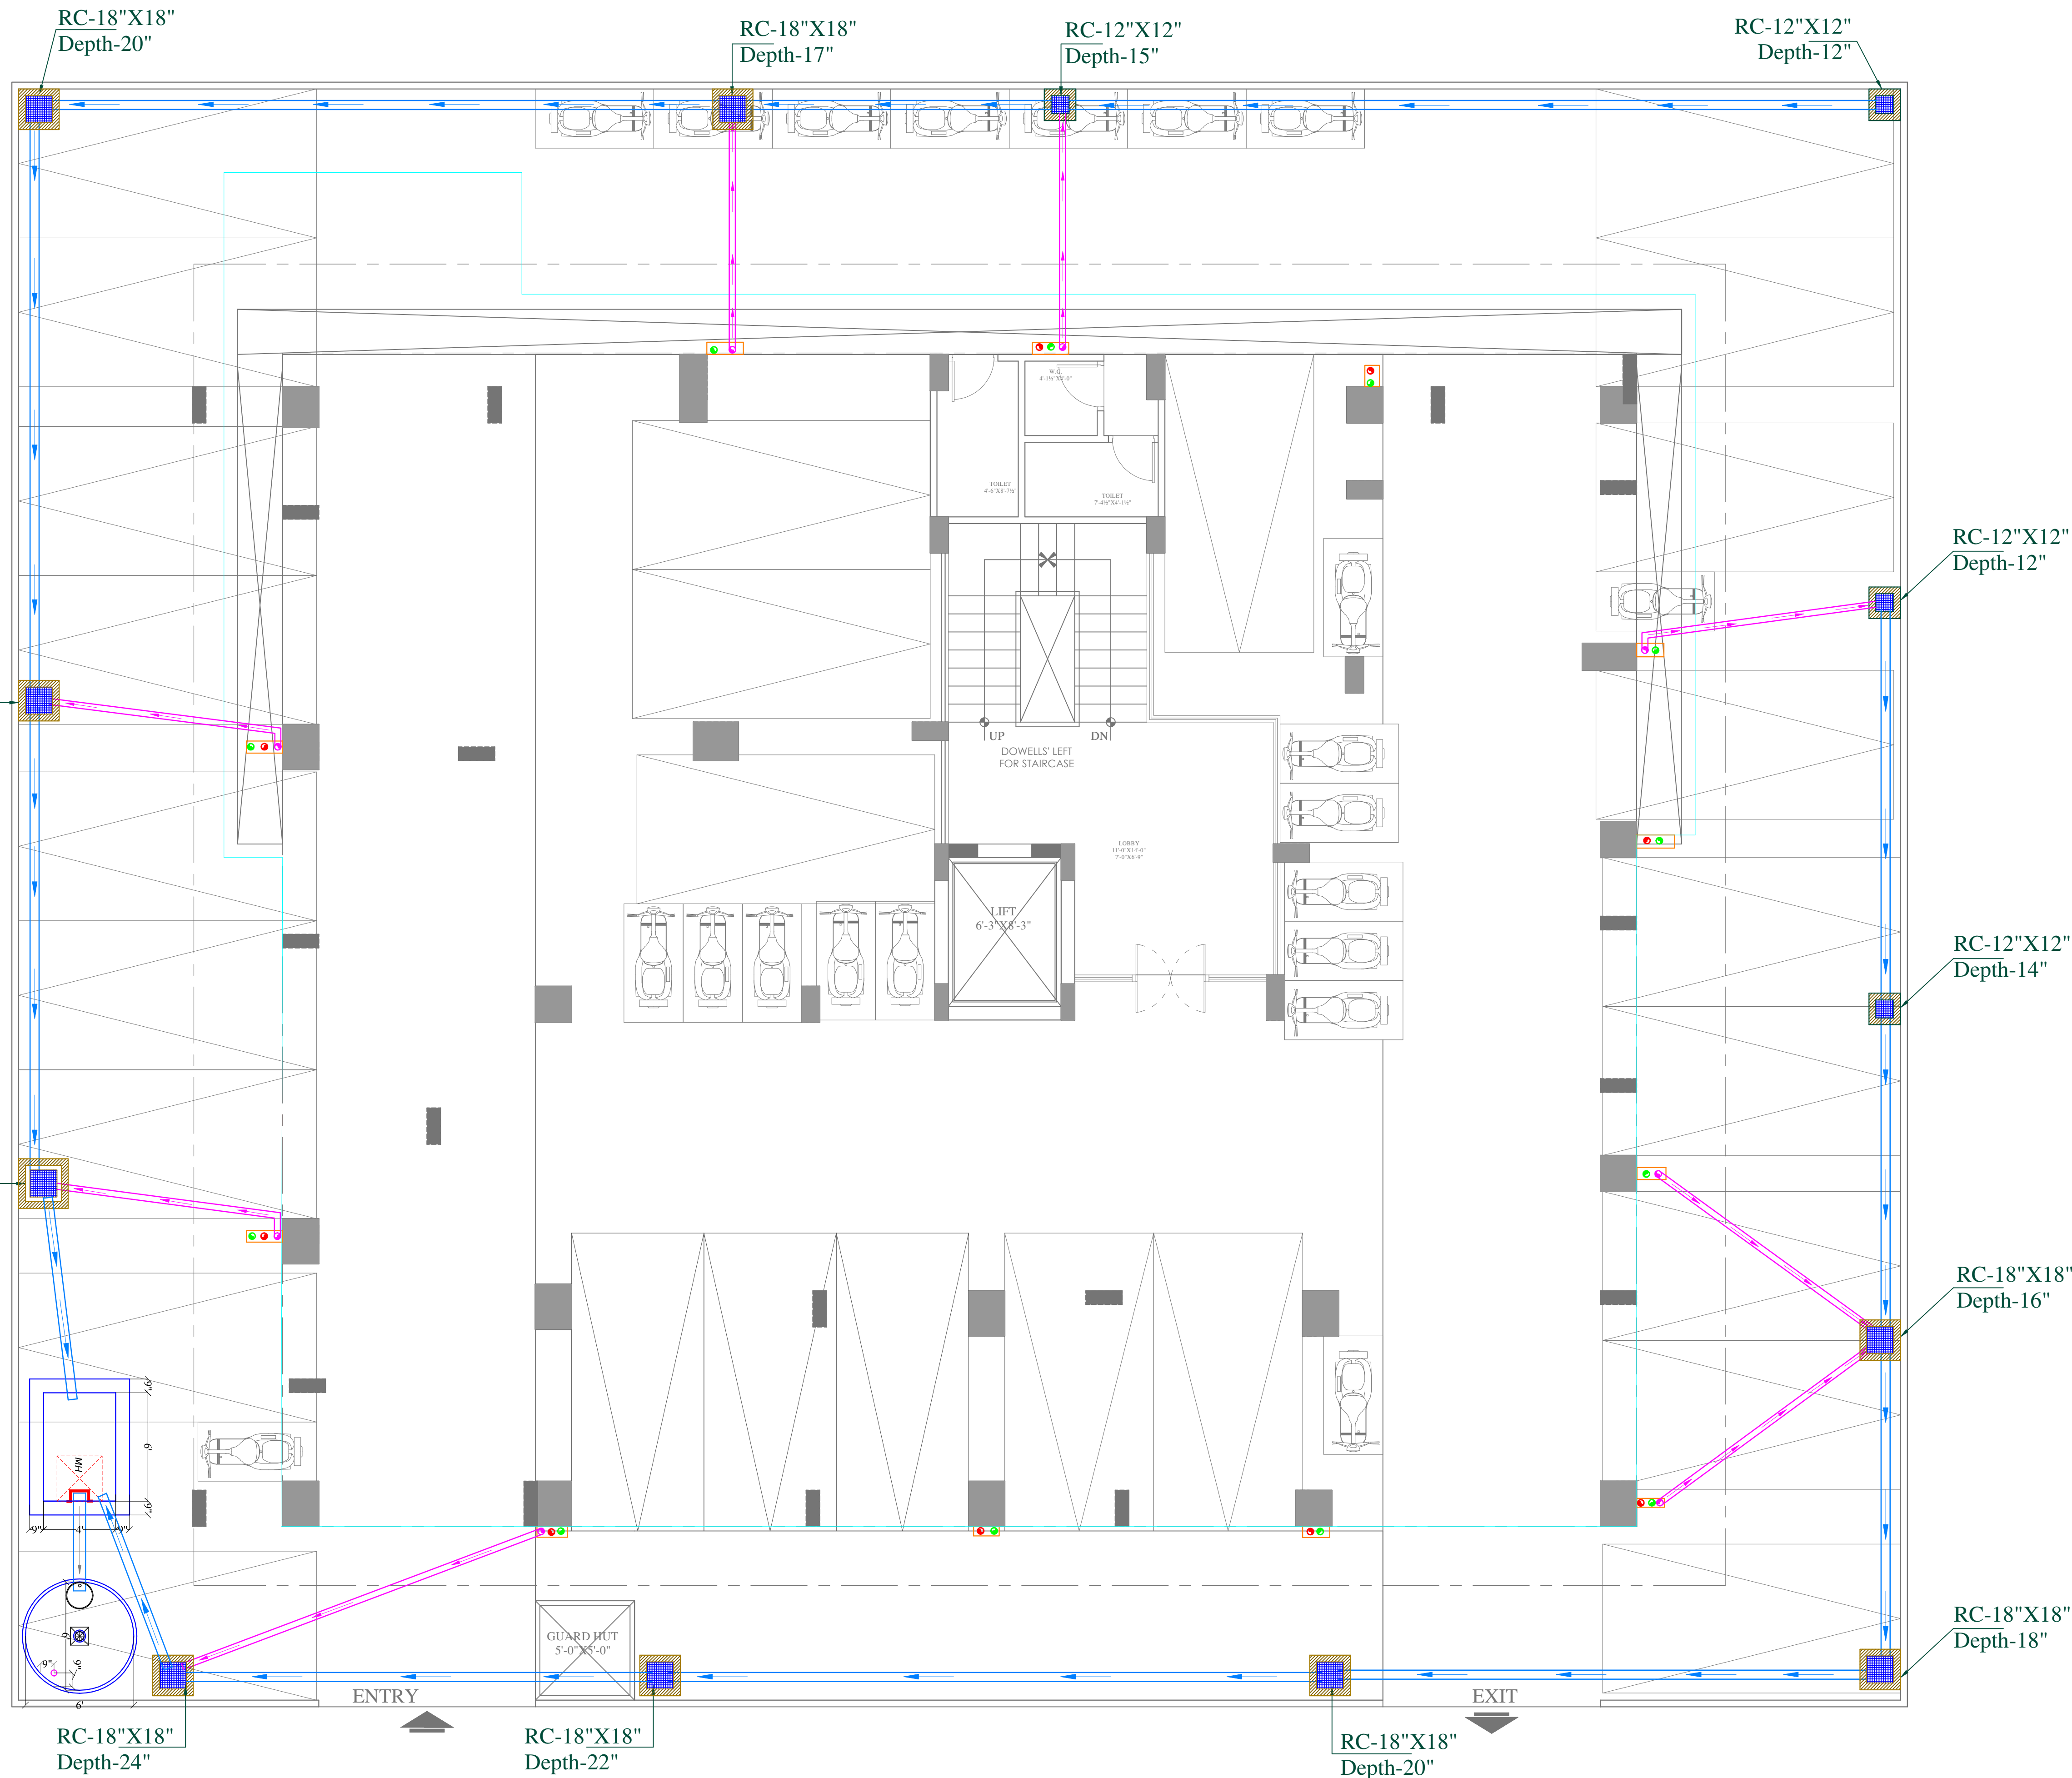

SYMBOL	DESCRIPTION
	110 mm Soil Waste Water Pipe
	110 mm Waste Water Pipe
	110 mm Rain Water Pipe
	160 mm Rain Water Pipe Slope 1:200
	110 mm Rain Water Pipe Slope 1:200
	RC-300X300mm Depth According to Slope
	RC-450X450mm Depth According to Slope
	RC-600X600mm Depth According to Slope
	Flow Direction

Vipul
VIPUL AGARWAL
M.E.P. CONSULTANT
B.E. ELECTRICAL

PROJECT:-	"ELITE 24"
PROJECT ADDRESS:-	PROPOSED RESIDENTIAL BUILDING AT PLOT NO. A-46 & A-47,SCHEME-6D, ENGINEERS COLONY, VILL.-MANYAWAS, MASAROVAR, JAIPUR
DEVELOPER:-	ELITE BUILDERS & DEVELOPERS
ARCHITECT:-	INVISION ARCHITECTS ARCHITECTURE INTERIORS LANDSCAPING PMC invisionarchitect@gmail.com Mob. +91 7665234536
MEP	
STRUCTURE CONSULTANT:-	BACKBONE STRUCTURAL CONSULTANTS PH:07726939881,09414781885 Mail:shekhawat.mahendra@gmail.com
SERVICES CONSULTANT:-	ASHI ASSOCIATES F 9 / 440 , Keshav Marg Chitrakut Scheme,Jaipur PH:91-093146-10438, 0141-2440946, Mail:vipul8599@yahoo.com
DRAWING TITLE:-	STILT FLOOR EXTERNAL RAIN WATER HARVESTING & PIPE ROUTE PLAN
NORTH:-	
DWG. NO.:-	
DATE:-	13-05-2024
DRAWN BY:-	SNEHA
CHECKED BY:-	SANJAY
APPD. BY:-	VIPUL AGARWAL

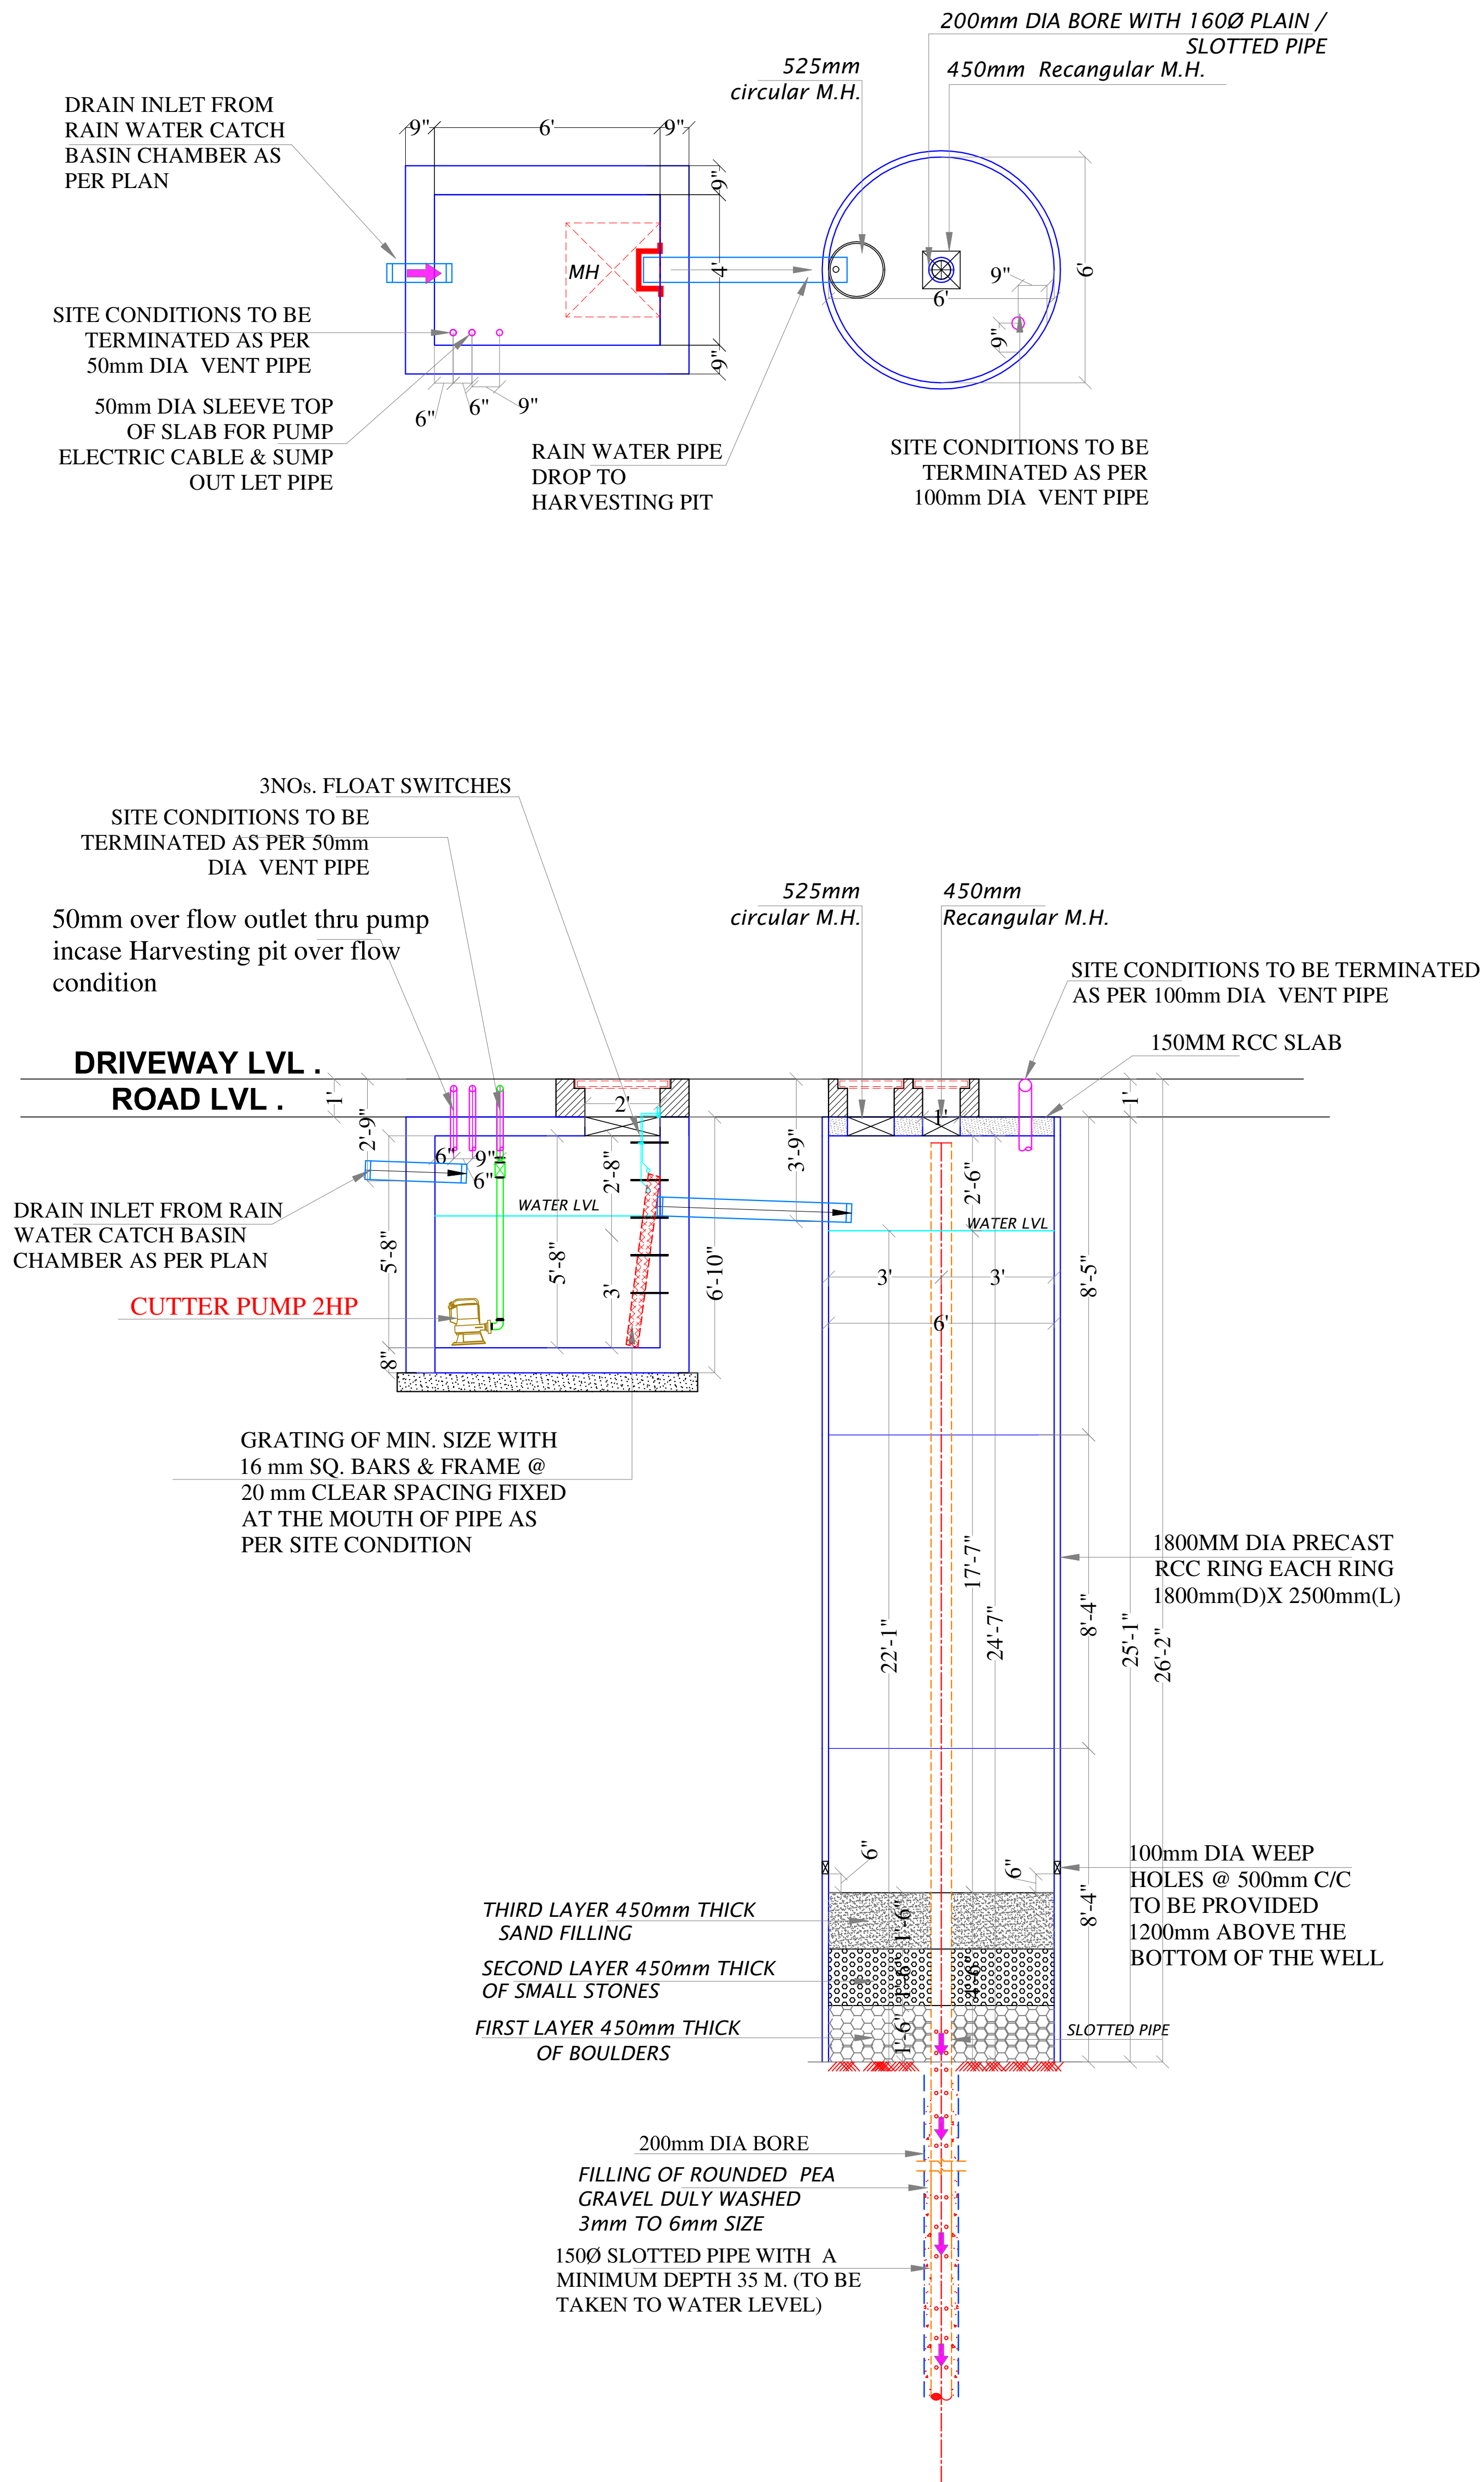

Vipul
VIPUL AGARWAL
M.E.P. CONSULTANT
B.E. ELECTRICAL

PROJECT:-	"ELITE 24"
PROJECT ADDRESS:-	PROPOSED RESIDENTIAL BUILDING AT PLOT NO. A-46 & A-47, SCHEME-6D, ENGINEERS COLONY, VILL.-MANYAWAS, MASAROVAR, JAIPUR
DEVELOPER:-	ELITE BUILDERS & DEVELOPERS
ARCHITECT:-	INVISION ARCHITECTS ARCHITECTURE INTERIORS LANDSCAPING POND invisionarchitect@gmail.com Mob. +91 7665234536
MEP	
STRUCTURE CONSULTANT:-	BACKBONE STRUCTURAL CONSULTANTS PH:07726939881,09414781885 Mail:shekhawat.mahendra@gmail.com
SERVICES CONSULTANT:-	ASHI ASSOCIATES F 9 / 440 , Keshav Marg Chitrakut Scheme,Jaipur PH:91-0-93146-10438 ,0141-2440946, Mail:vipul8599@yahoo.com
DRAWING TITLE:-	RAIN WATER HARVESTING PIT SECTION DETAILS PLAN
NORTH:-	
DWG. NO.:-	
DATE:-	13-05-2024
DRAWN BY:-	SNEHA
CHECKED BY:-	SANJAY
APPD. BY:-	VIPUL AGARWAL