



BUILDING NAME - A (BLDG)


SEAL OF APPROVAL			
BCP No	MHW/0031/24	BPCC No	CC/0084/24
Proposal Type	Mix Use	BPCC Date	19 Mar 2025
Case Type	New	QR CODE	
Project Type	Building Development		
APPROVED SUBJECT TO CONDITIONS. APPROVED UNDER COMMENCEMENT CERTIFICATE NUMBER MENTION ABOVE.			

स्वाक्षरी
इमारत निरीक्षक
बांधकाम विकास विभाग झोन क्र. 1
पुणे महानगरपालिका


स्वाक्षरी
उप अभियंता
बांधकाम विकास विभाग झोन क्र. 1
पुणे महानगरपालिका




SECTION A

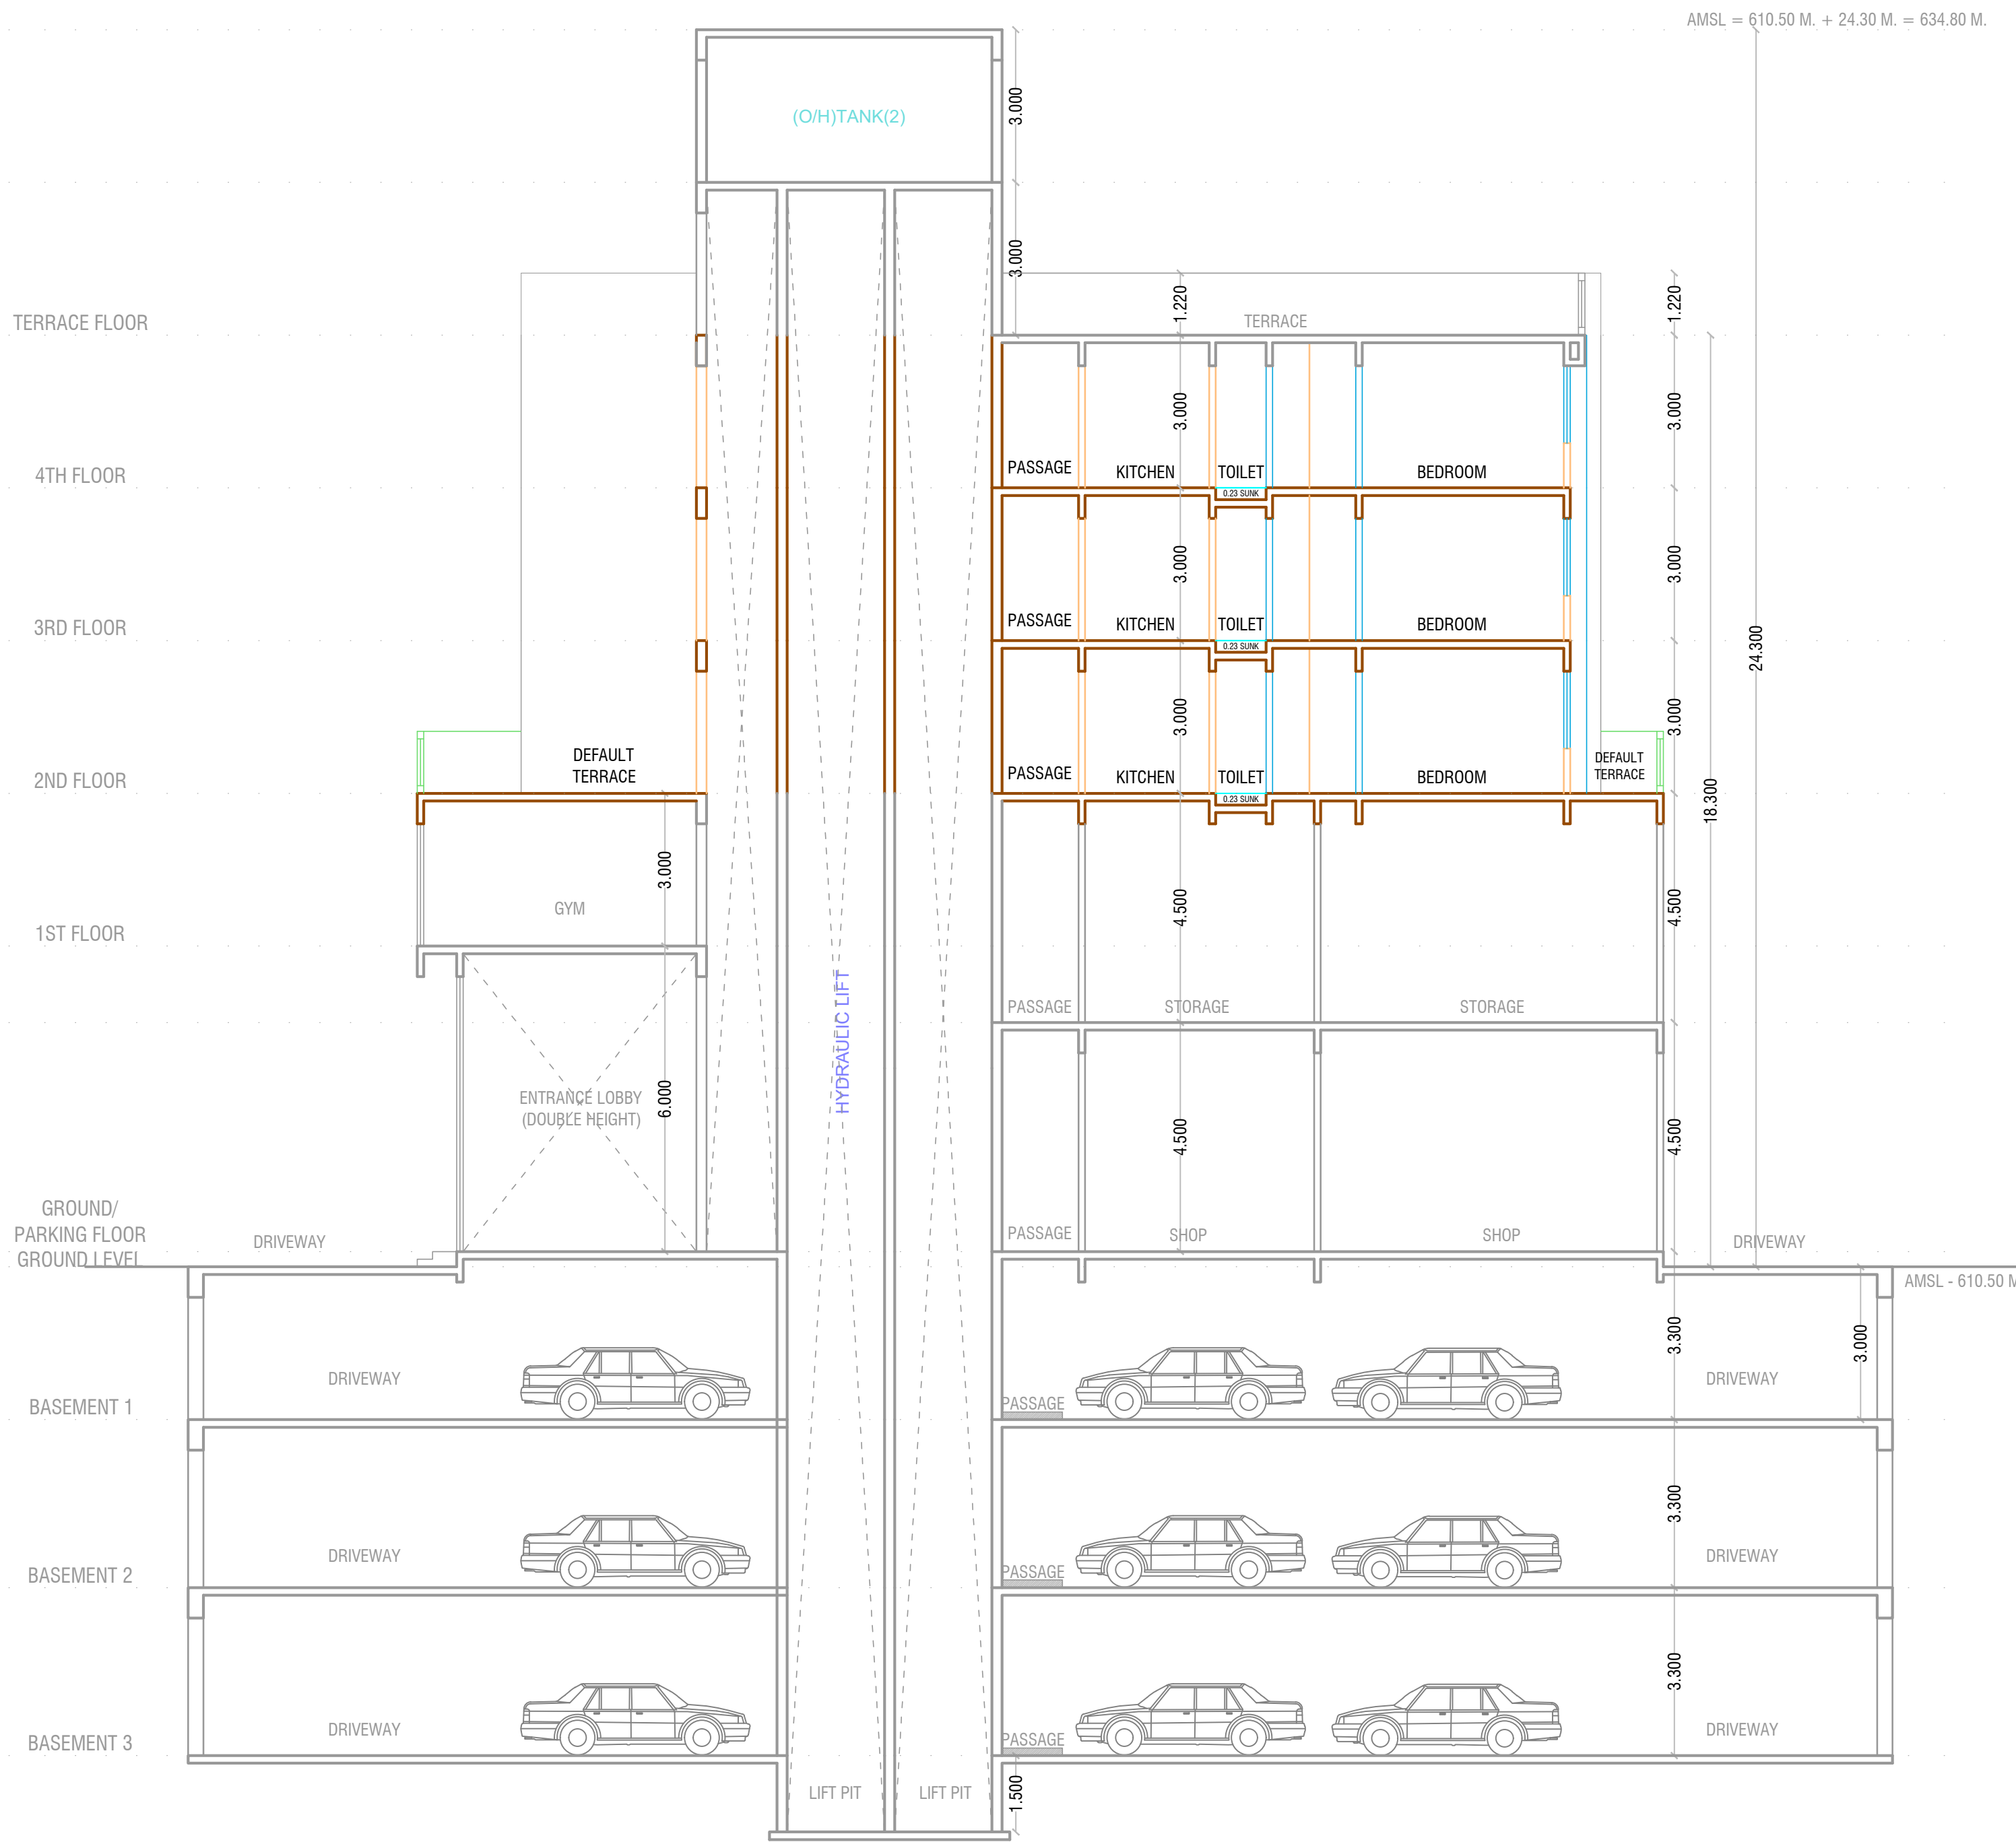

SECTION B

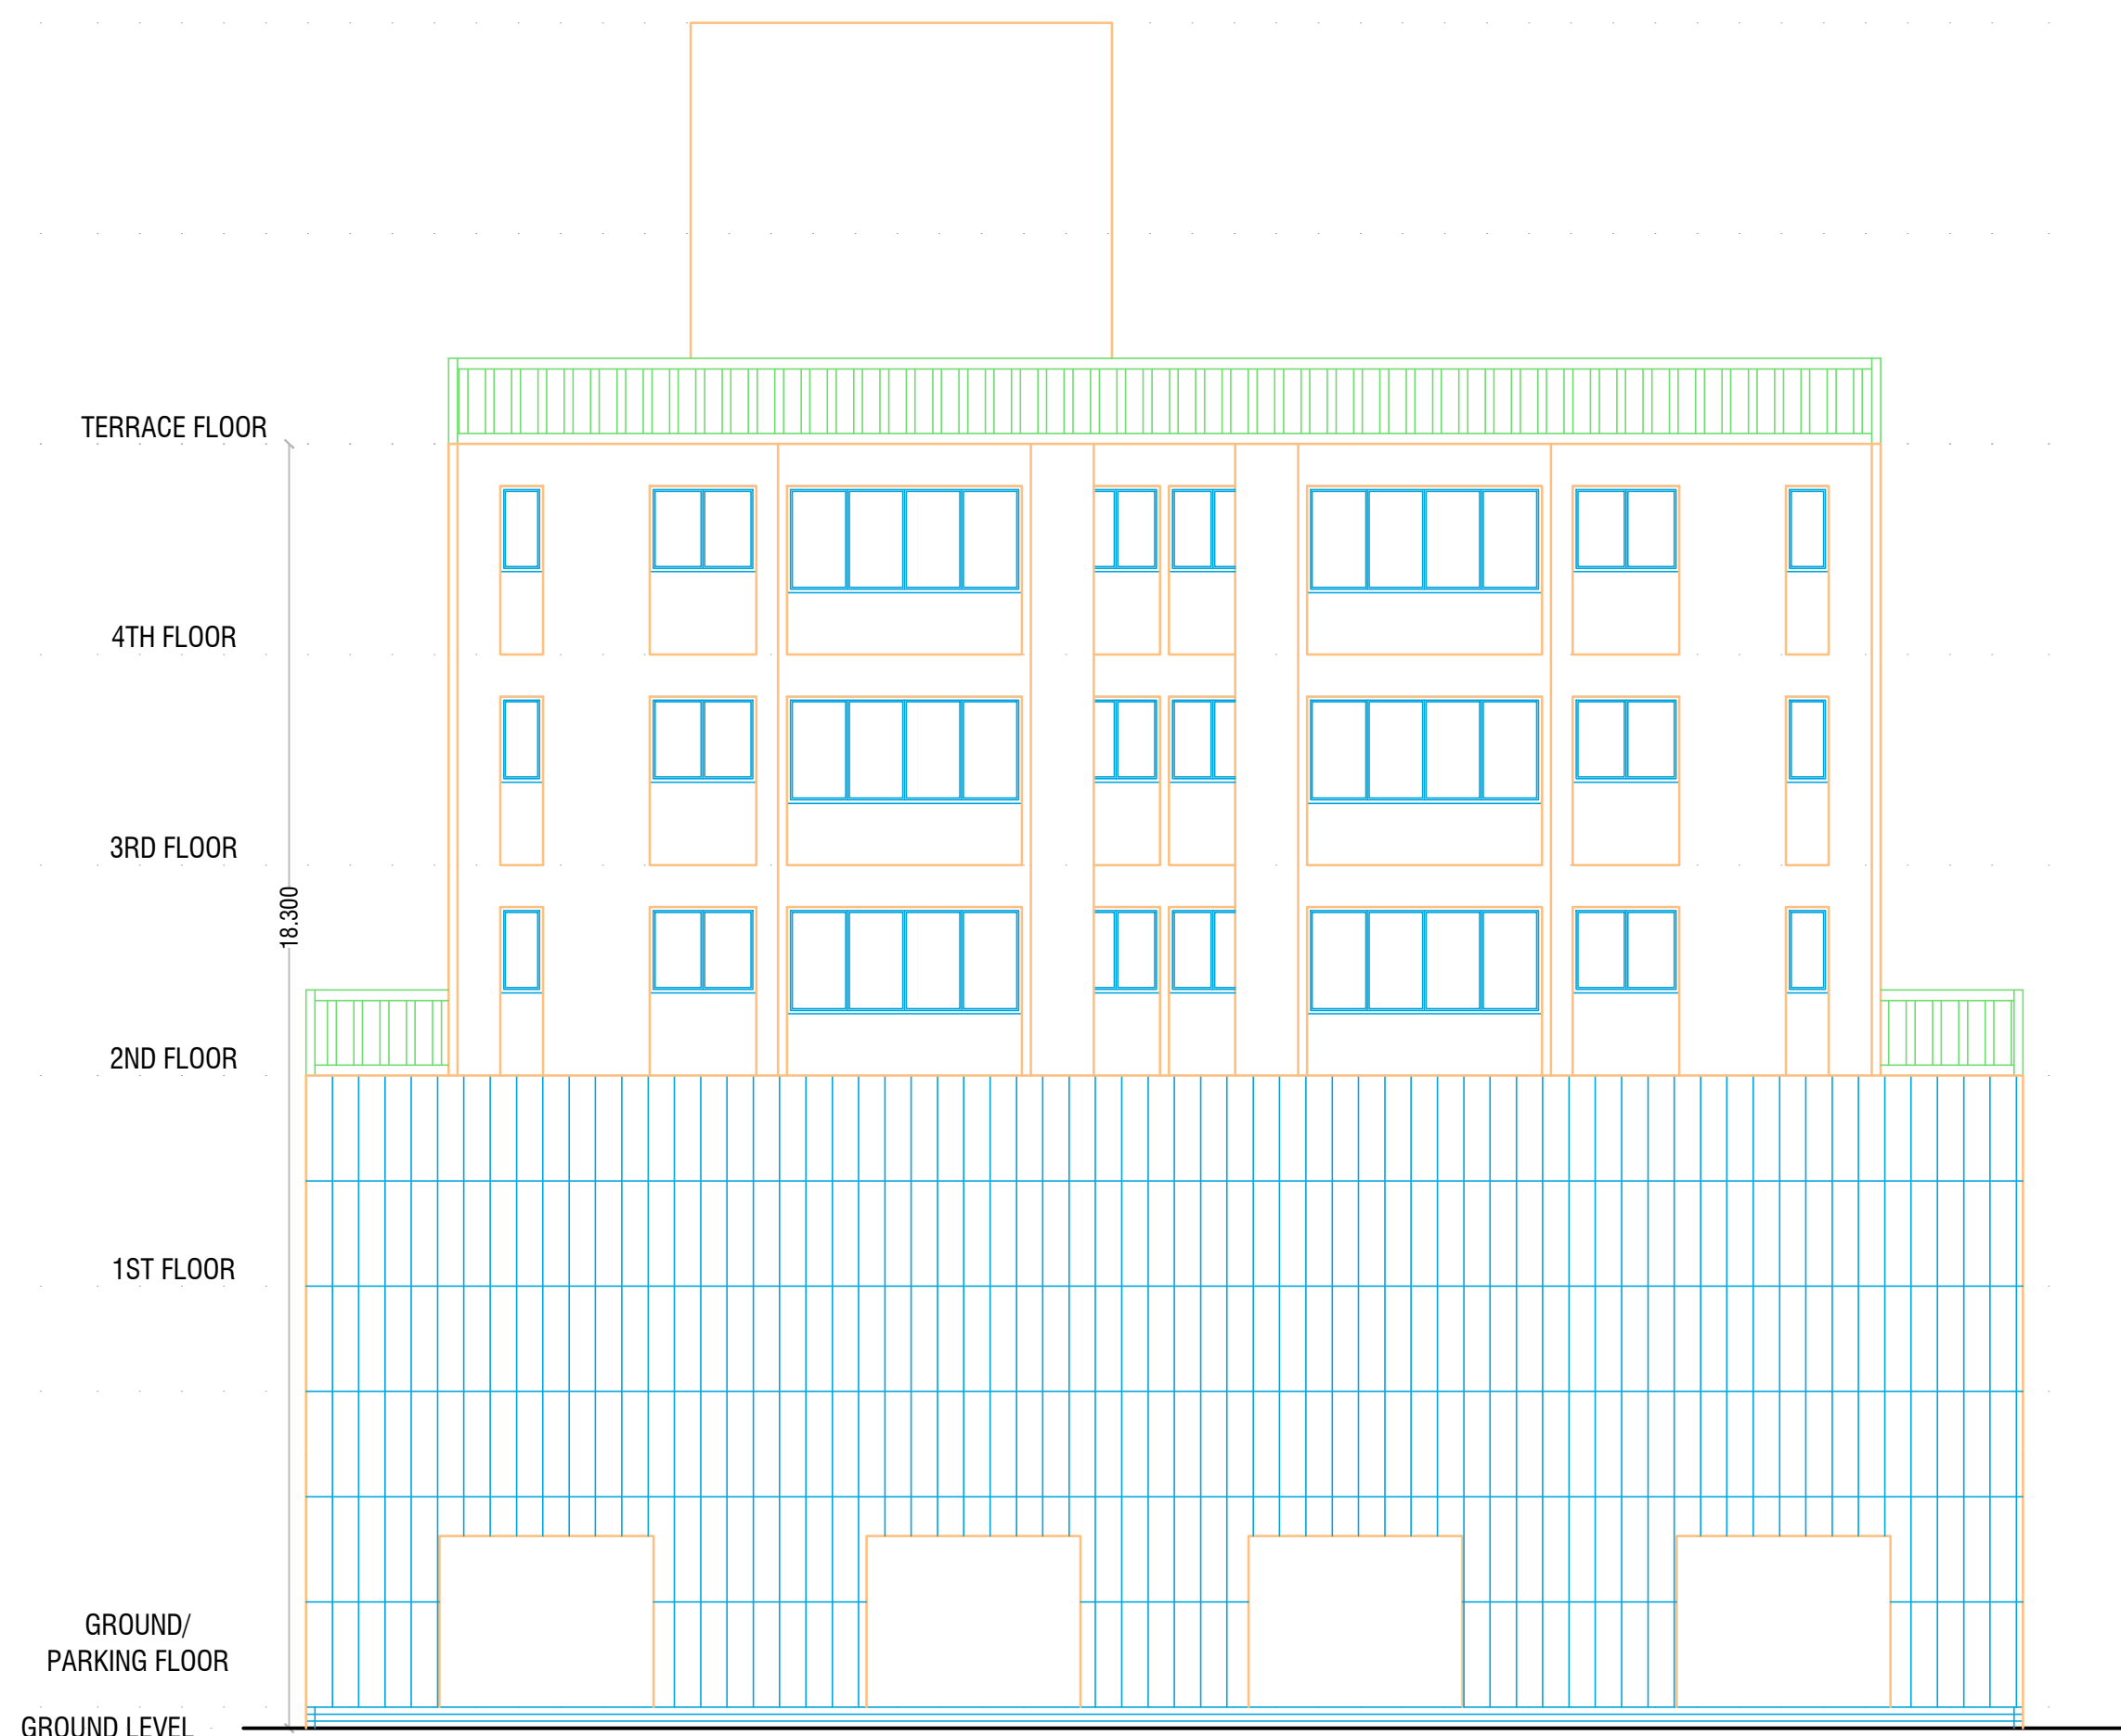

ELEVATION A

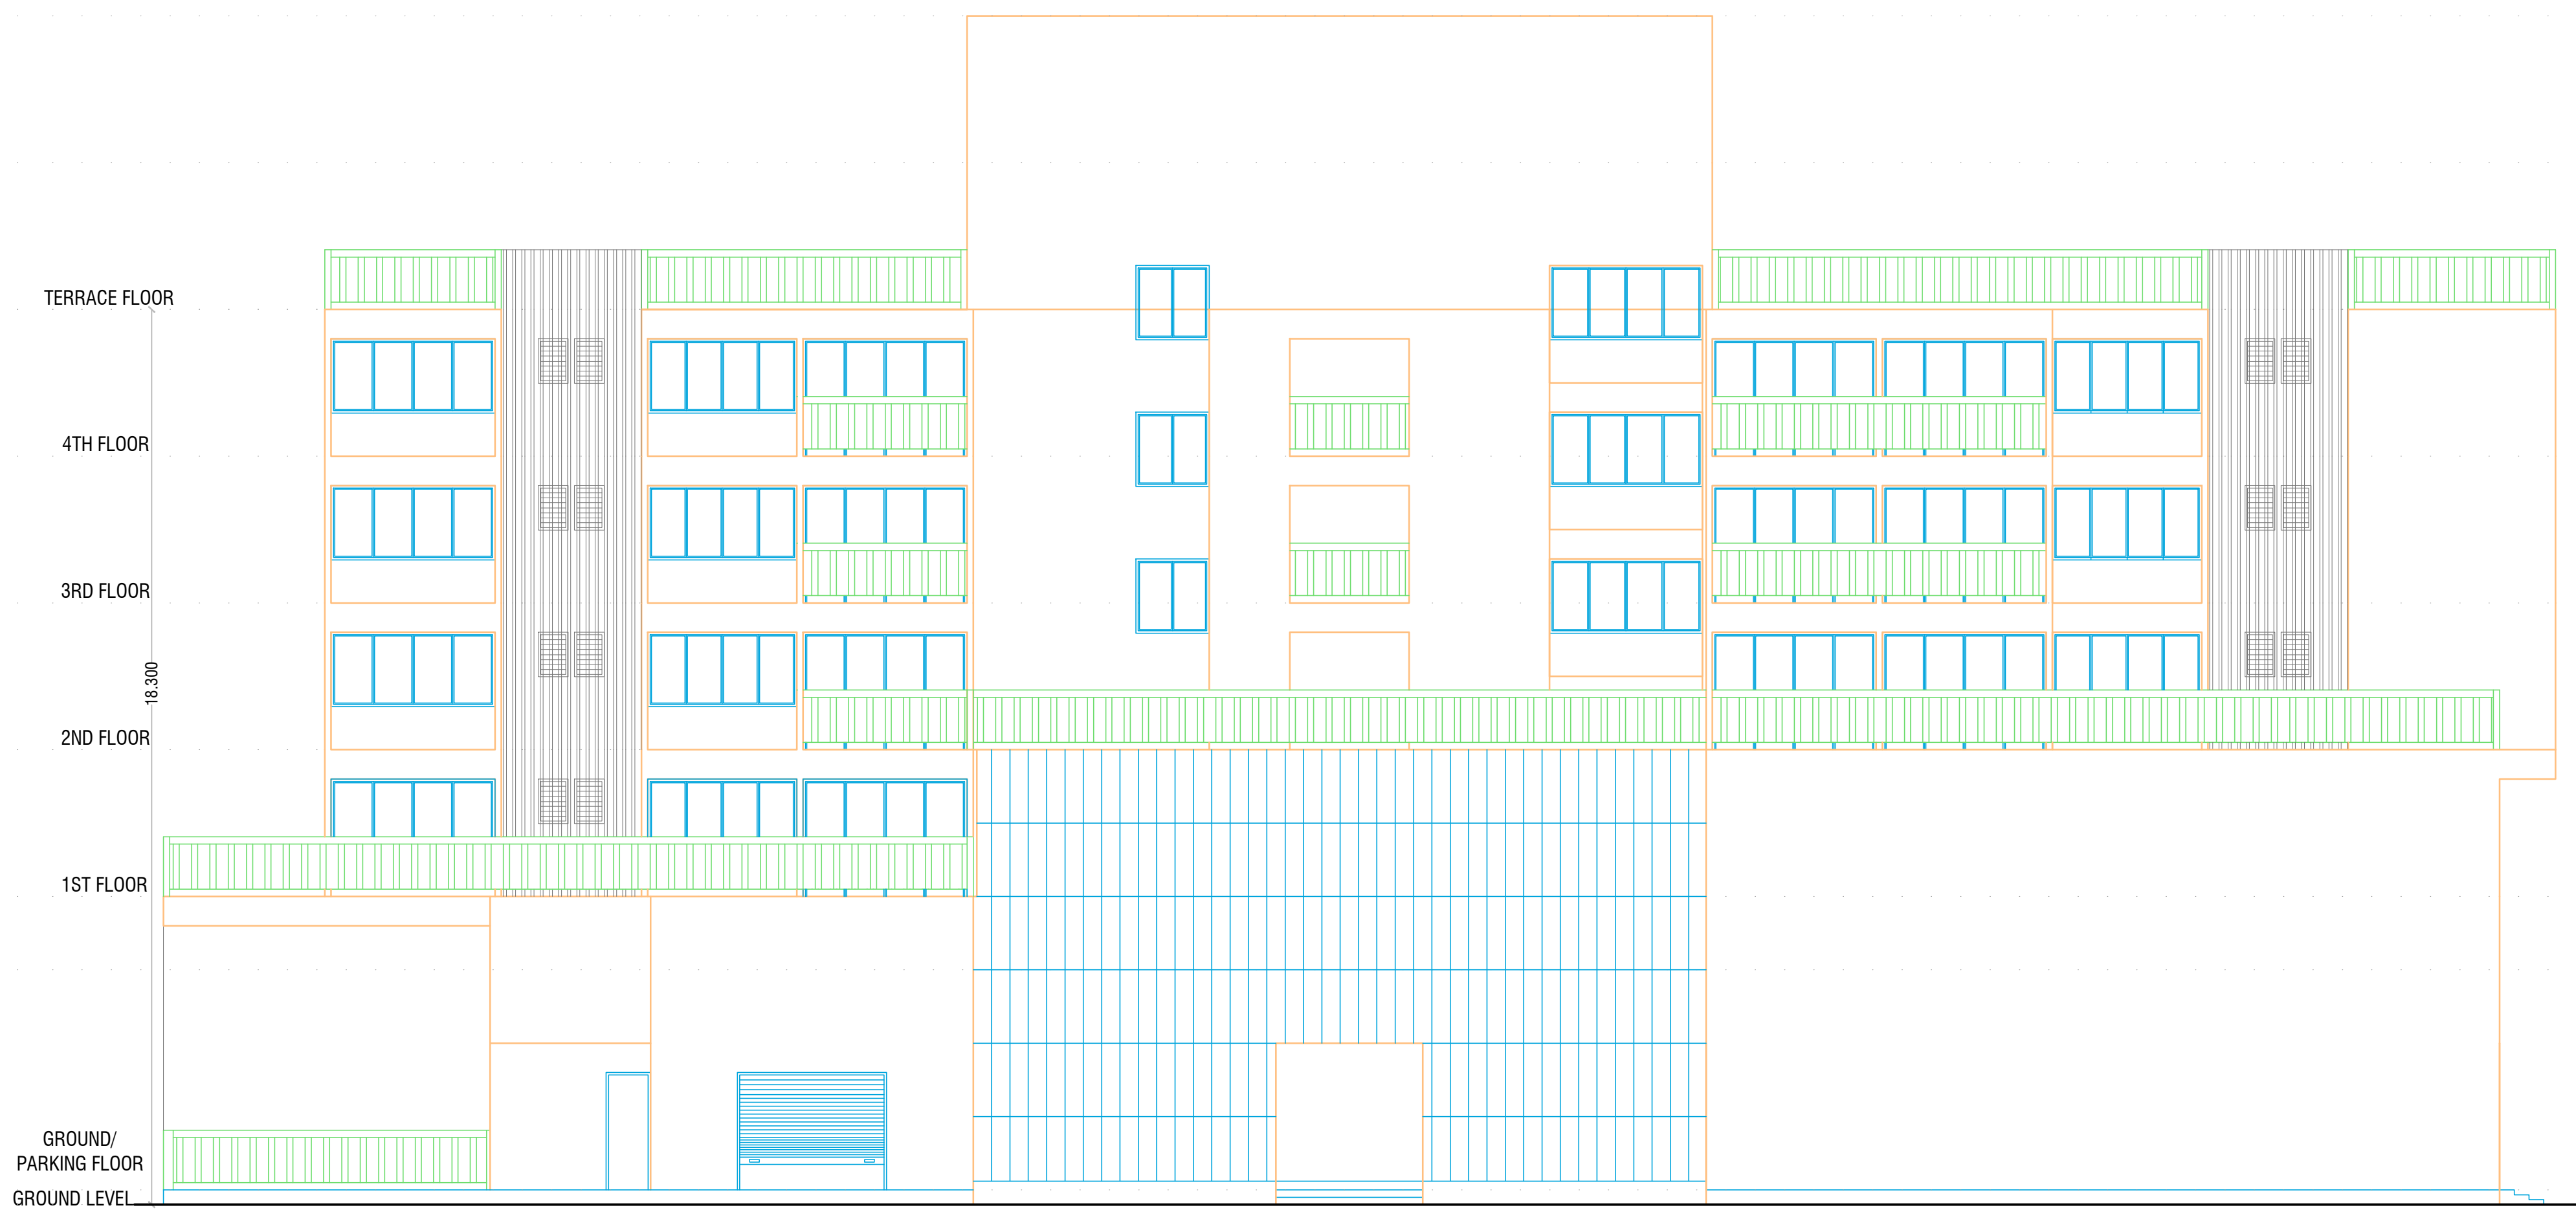

ELEVATION B

OWNERS NAME & SIGN :
MR. ASHOK MULCHAND OSWAL &MR.
RAJU MULCHANDOSWAL

ARCH.NAME,SIGN & ADD
PARVEZ MEHBOOB JAMAD
AR

PROJECT INFORMATION
PLOT NO :
USE : Mix Use
SUBUSE : Residential cum Commercial Building
NODE/SURVEY :
SECTOR NO :
PLOT ADDRESS : Survey No:22,Hissa No:2,Plot No.,,
CTSNo.,,Final Plot No.,,Peth:Mohamma
dwadi

	PERMIT NO			
	INWARD NO	ADCR/0797/24		
	KEY NO	603	SCALE	1:100
	DATE	17-03-2025	SHEET NO	6