



**EXISTING AND REVISED BUILDING PLAN OF BLOCK .No: 324,
F.P.No:10, T.P.No:3, O.P.No: 9, AT VILL: BHAYLI, DIST. VADODARA.**

PRODUCED BY AN AUTODESK EDUCATIONAL PRODUCT

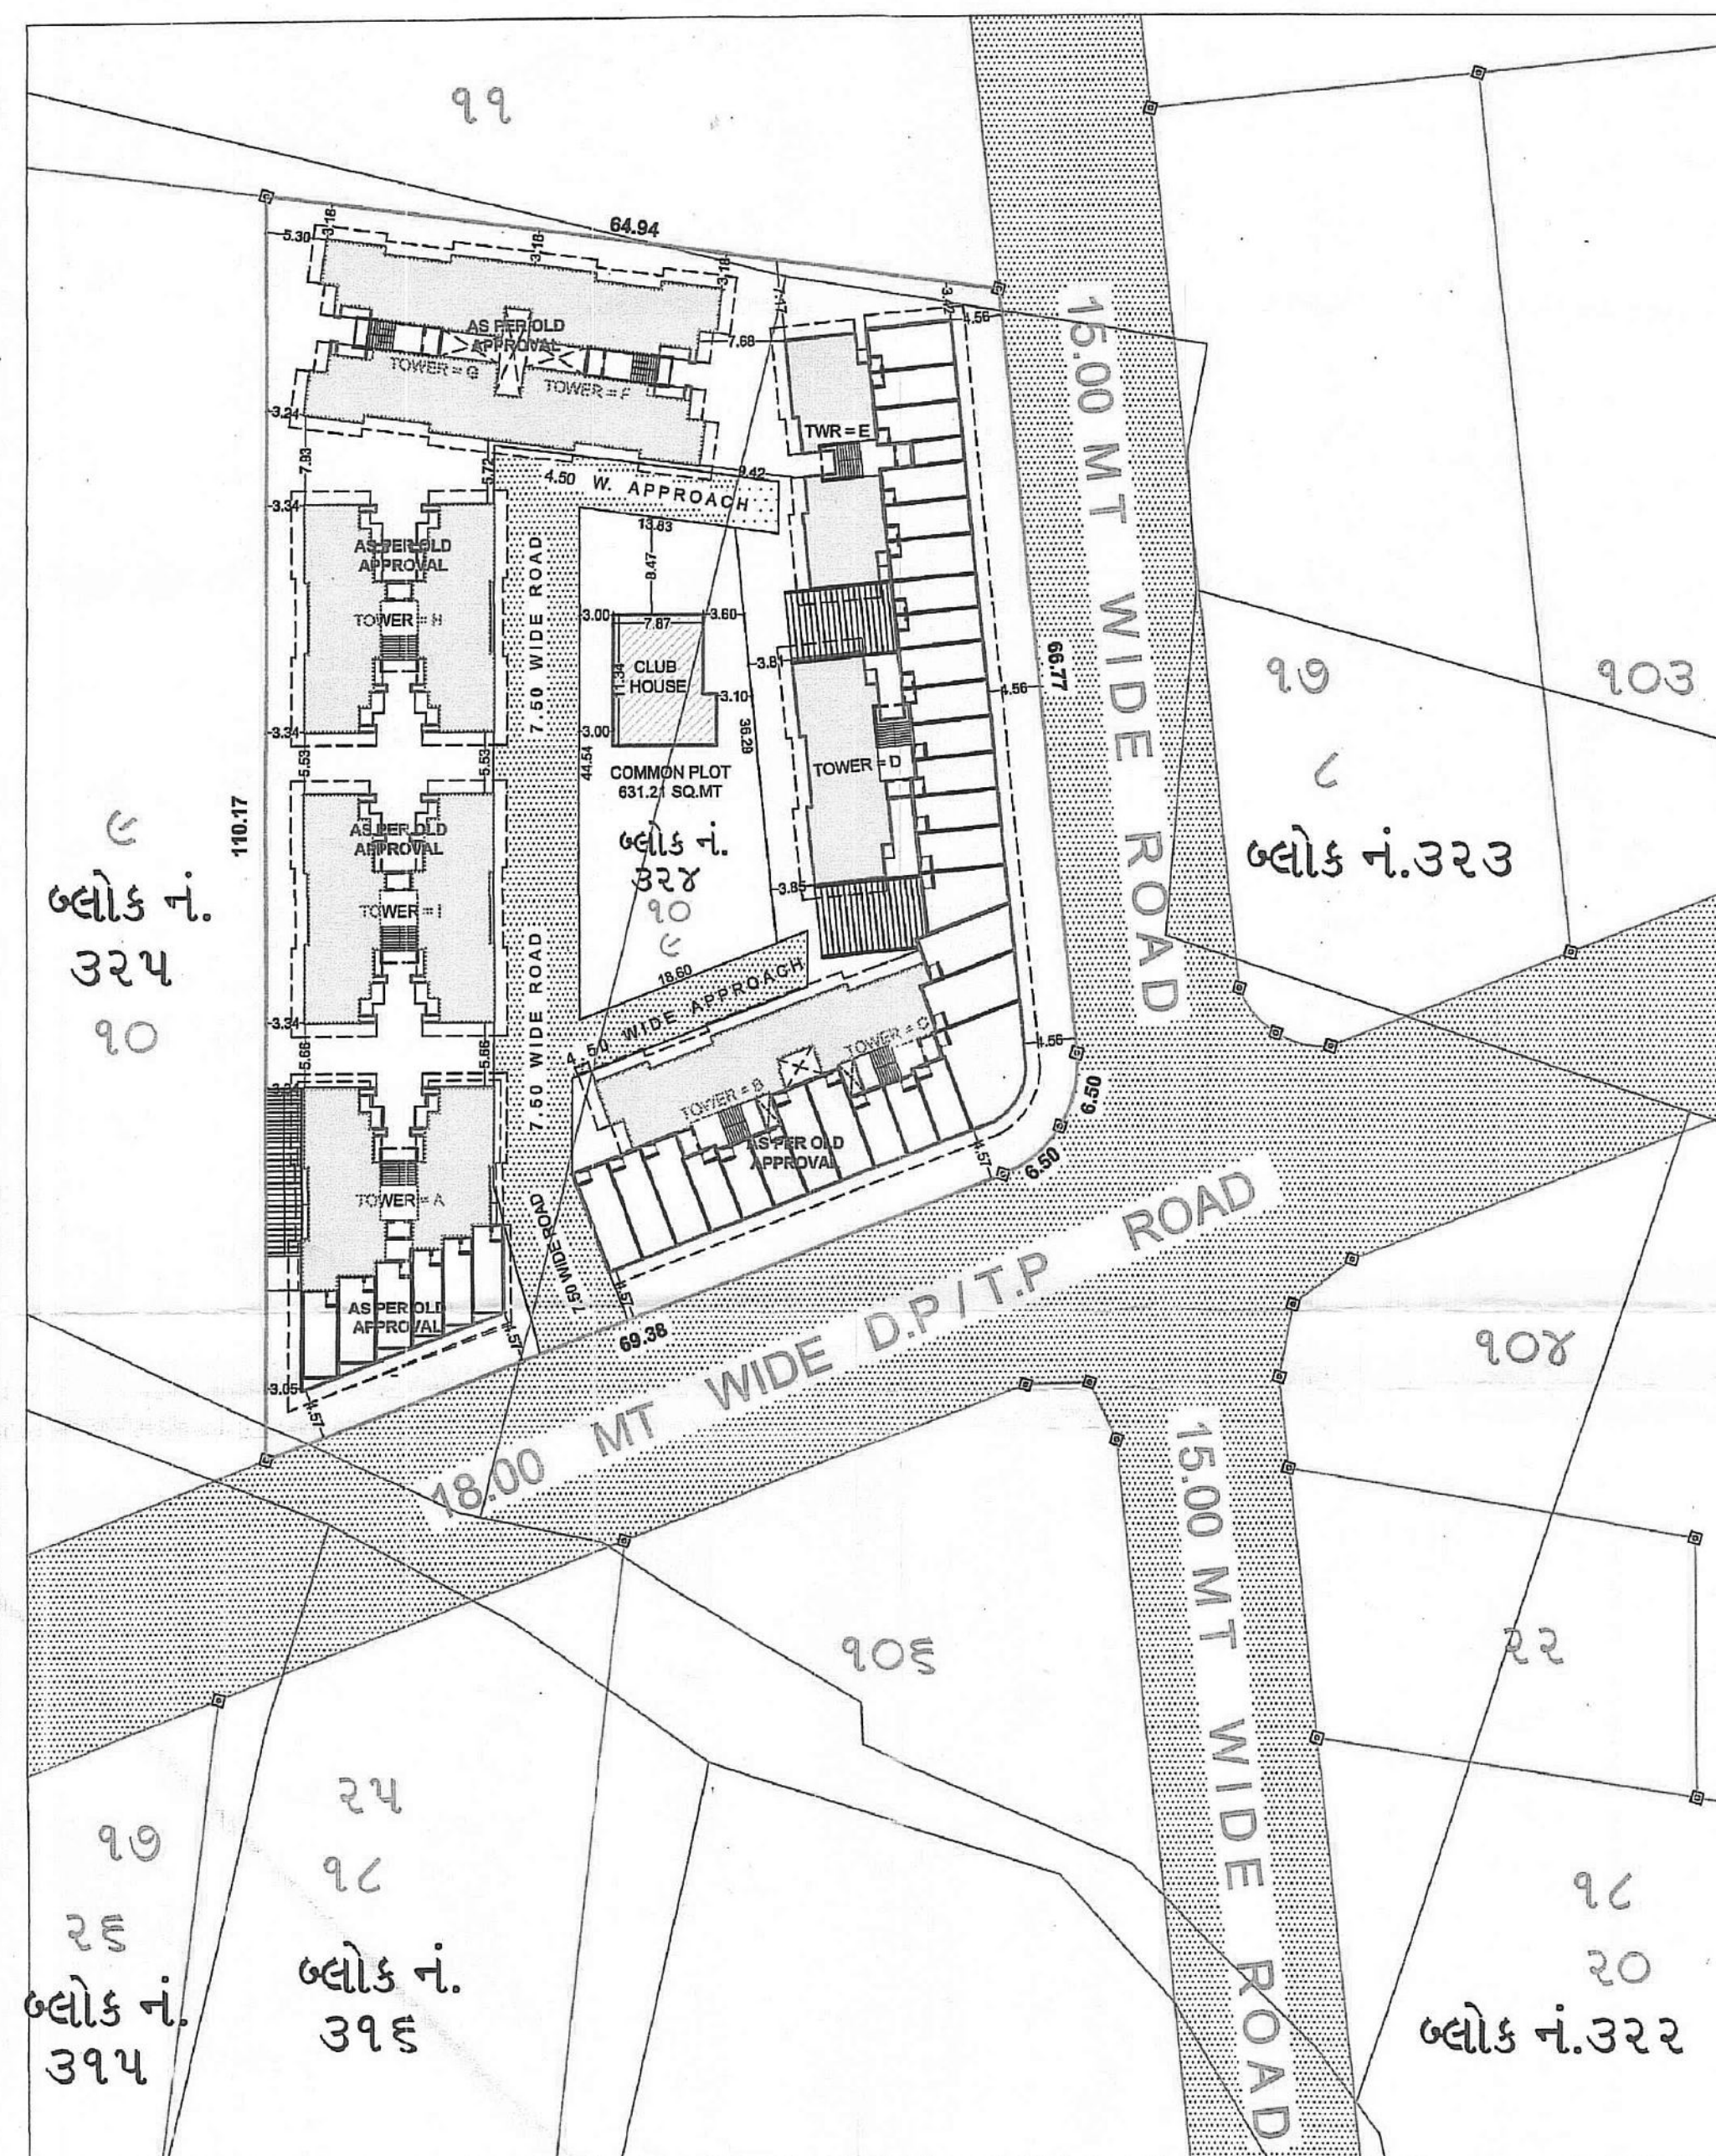

LAY OUT PLAN
SCALE :- 1.00 CM = 4.00 MT

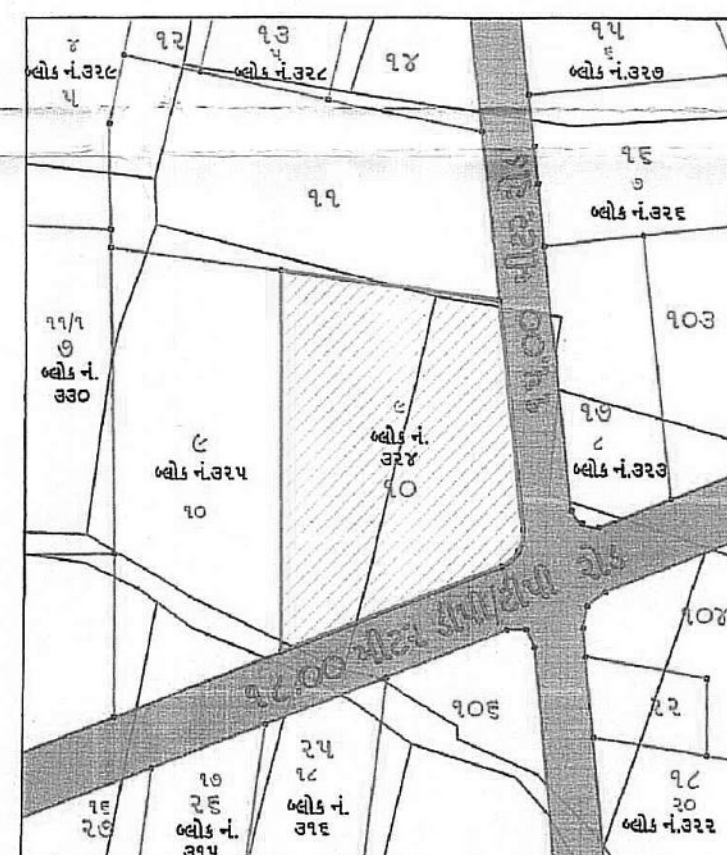

KEY PLAN
SCALE :- 1.00 CM = 20.00 MT

AS PER OLD APPROVAL EXISTING B.U.P. AREA STATEMENT												
TOWER	G.F. B.U.P.	1st B.U.P.	2nd	3rd	4th	5th (low)	5th (upp)	TERR.	TOTAL			
COMM.	RESID.	COMM.	RESID.	B.U.P.	B.U.P.	B.U.P.	B.U.P.	F.S.I.	B.U.P.			
A	128.23	193.90	181.20	202.63	279.30	279.30	271.93	194.82	46.80	14.58	1781.99	
B,C,D,E	612.24	497.25	480.14	486.69	1070.34	1070.34	1034.30	634.26	169.41	59.68	6994.66	
F,G	0.00	366.38	0.00	417.54	417.54	417.54	417.54	379.65	102.95	22.80	2631.74	
H	0.00	222.34	0.00	279.30	279.30	279.30	279.30	263.15	68.40	14.58	1685.67	
I	0.00	222.34	0.00	279.30	279.30	279.30	279.30	263.15	68.40	14.58	1685.67	
TOTAL	740.47	1482.11	671.34	1635.46	2326.78	2326.78	2281.77	1725.03	455.96	125.92	13778.62	



AS PER OLD APPROVAL EXISTING F.S.I. AREA STATEMENT												
TOWER	G.F. (F.S.I.)	1st (F.S.I.)	2nd	3rd	4th	5th (low)	5th (upp)	TERR.	TOTAL			
COMM.	RESID.	COMM.	RESID.	F.S.I.	F.S.I.	F.S.I.	F.S.I.	F.S.I.	F.S.I.			
A	128.23	0.00	181.20	180.15	256.74	256.74	248.77	161.90	22.79	0.00	1436.52	
B,C,D,E	612.24	0.00	480.14	369.05	983.28	983.28	847.46	641.69	73.33	0.00	5000.47	
F,G	0.00	0.00	0.00	381.27	381.27	381.27	381.27	343.36	63.22	0.00	1931.68	
H	0.00	0.00	0.00	256.74	256.74	256.74	256.74	240.59	44.39	0.00	1311.94	
I	0.00	0.00	0.00	256.74	256.74	256.74	256.74	240.59	44.39	0.00	1311.94	
TOTAL	740.47	0.00	671.34	1443.95	2134.77	2134.77	2090.98	1528.15	248.12	0.00	10992.55	

REVISED B.U.P. AREA STATEMENT												
TOWER	G.F. B.U.P.	1st B.U.P.	2nd	3rd	4th	5th (low)	5th (upp)	TERR.	TOTAL			
COMM.	RESID.	COMM.	RESID.	B.U.P.	B.U.P.	B.U.P.	B.U.P.	F.S.I.	B.U.P.			
B,C,D,E	0.00	0.00	369.05	0.00	0.00	0.00	0.00	0.00	0.00	0.00	369.05	
TOTAL	0.00	0.00	369.05	0.00	0.00	0.00	0.00	0.00	0.00	0.00	369.05	


REVISED F.S.I. AREA STATEMENT												
TOWER	G.F. (F.S.I.)	1st (F.S.I.)	2nd	3rd	4th	5th (low)	5th (upp)	TERR.	TOTAL			
COMM.	RESID.	COMM.	RESID.	F.S.I.	F.S.I.	F.S.I.	F.S.I.	F.S.I.	F.S.I.			
B,C,D,E	0.00	0.00	0.00	369.05	0.00	0.00	0.00	0.00	0.00	0.00	369.05	
TOTAL	0.00	0.00	0.00	369.05	0.00	0.00	0.00	0.00	0.00	0.00	369.05	





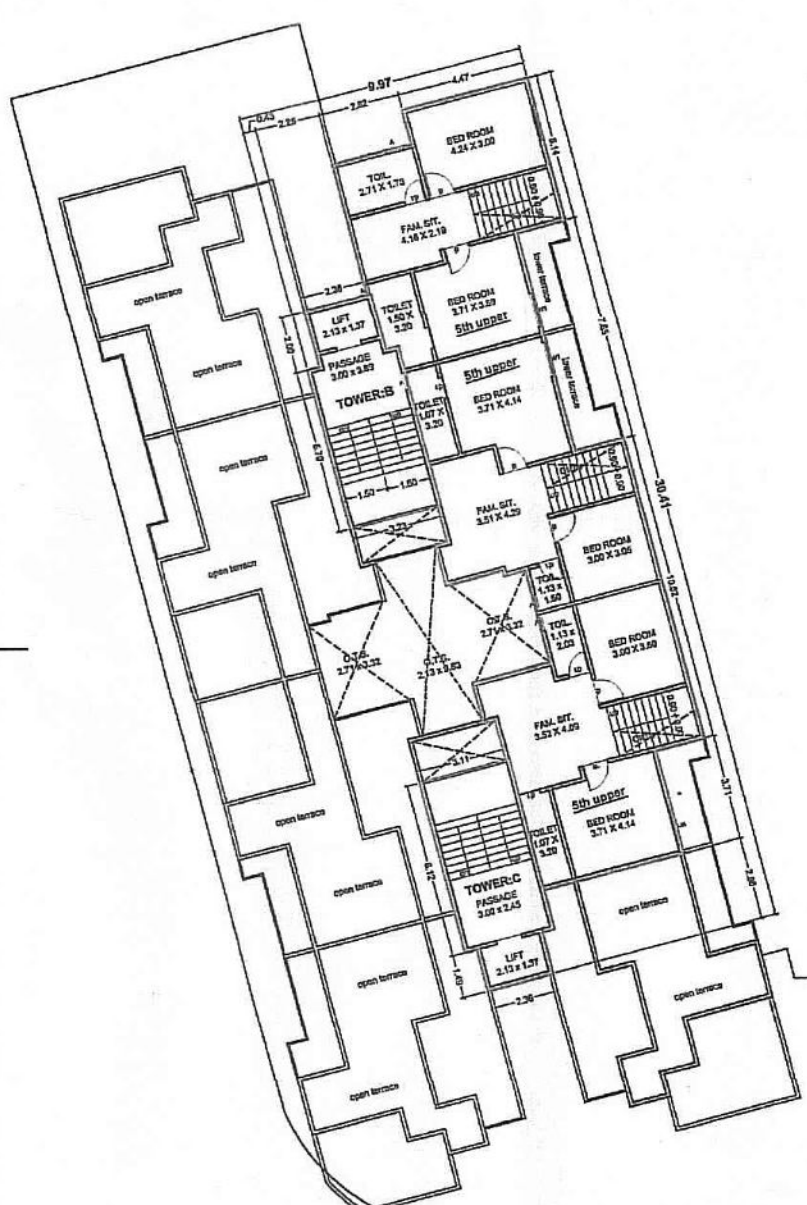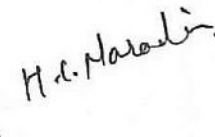


FRONT ELEVATION (TOWER -B-C-D-E)

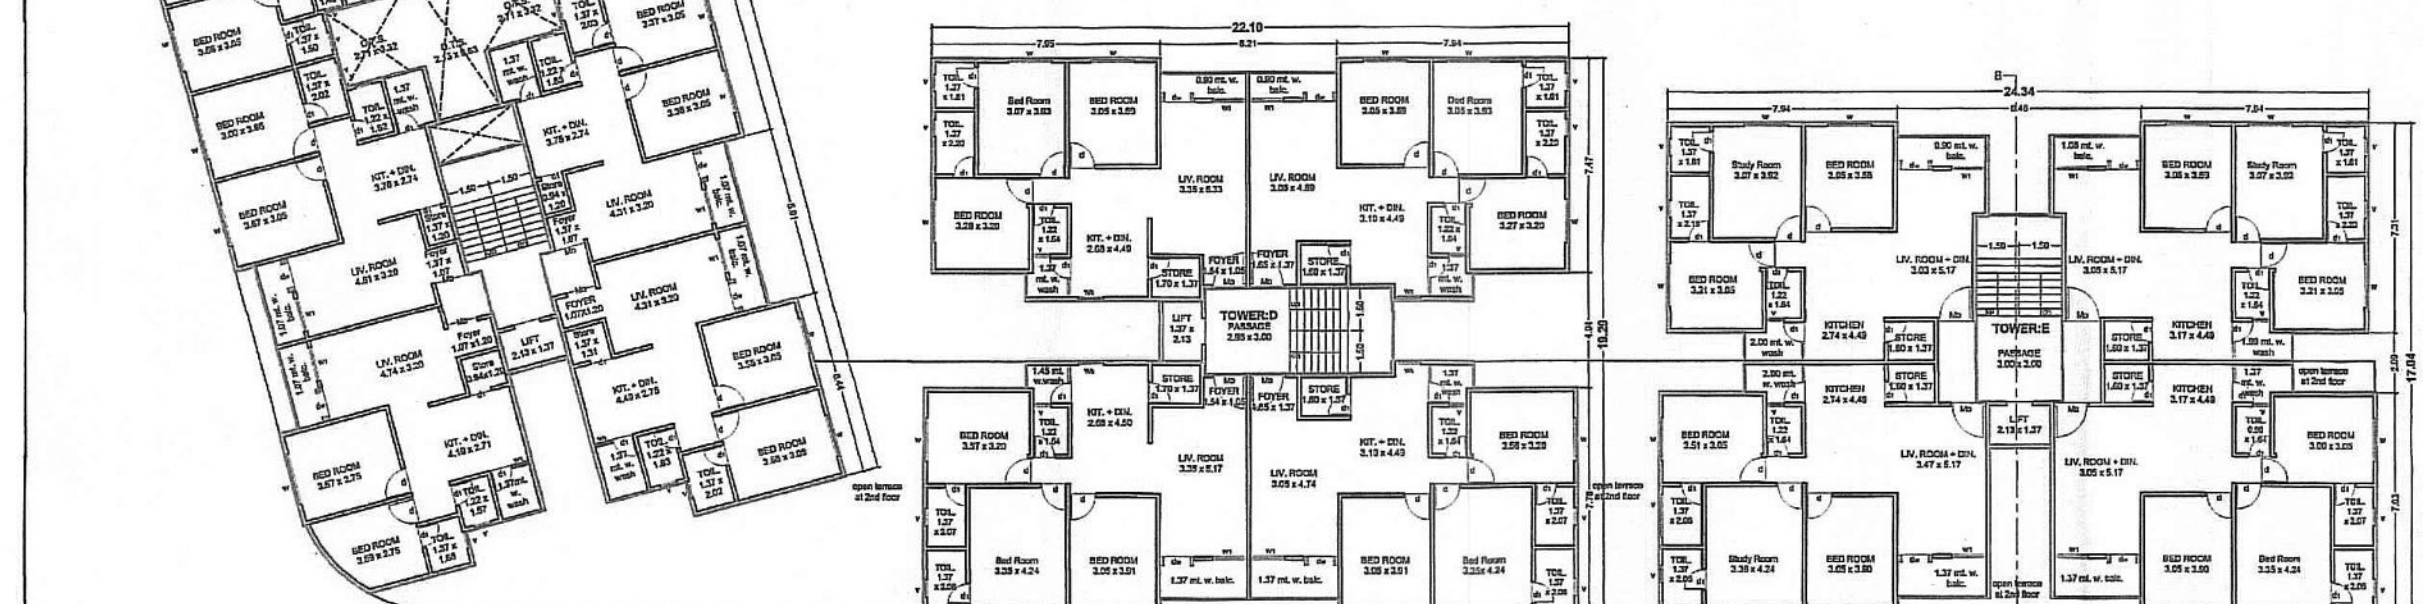


5TH FLOOR PLAN [upper] (TOWER -B-C-D-E)
BUILT UP AREA [73.33 + 96.08] = 169.41 sq.mt. [RESIDENTIAL]
F.S.I. AREA = 73.33 sq.mt. [RESIDENTIAL]

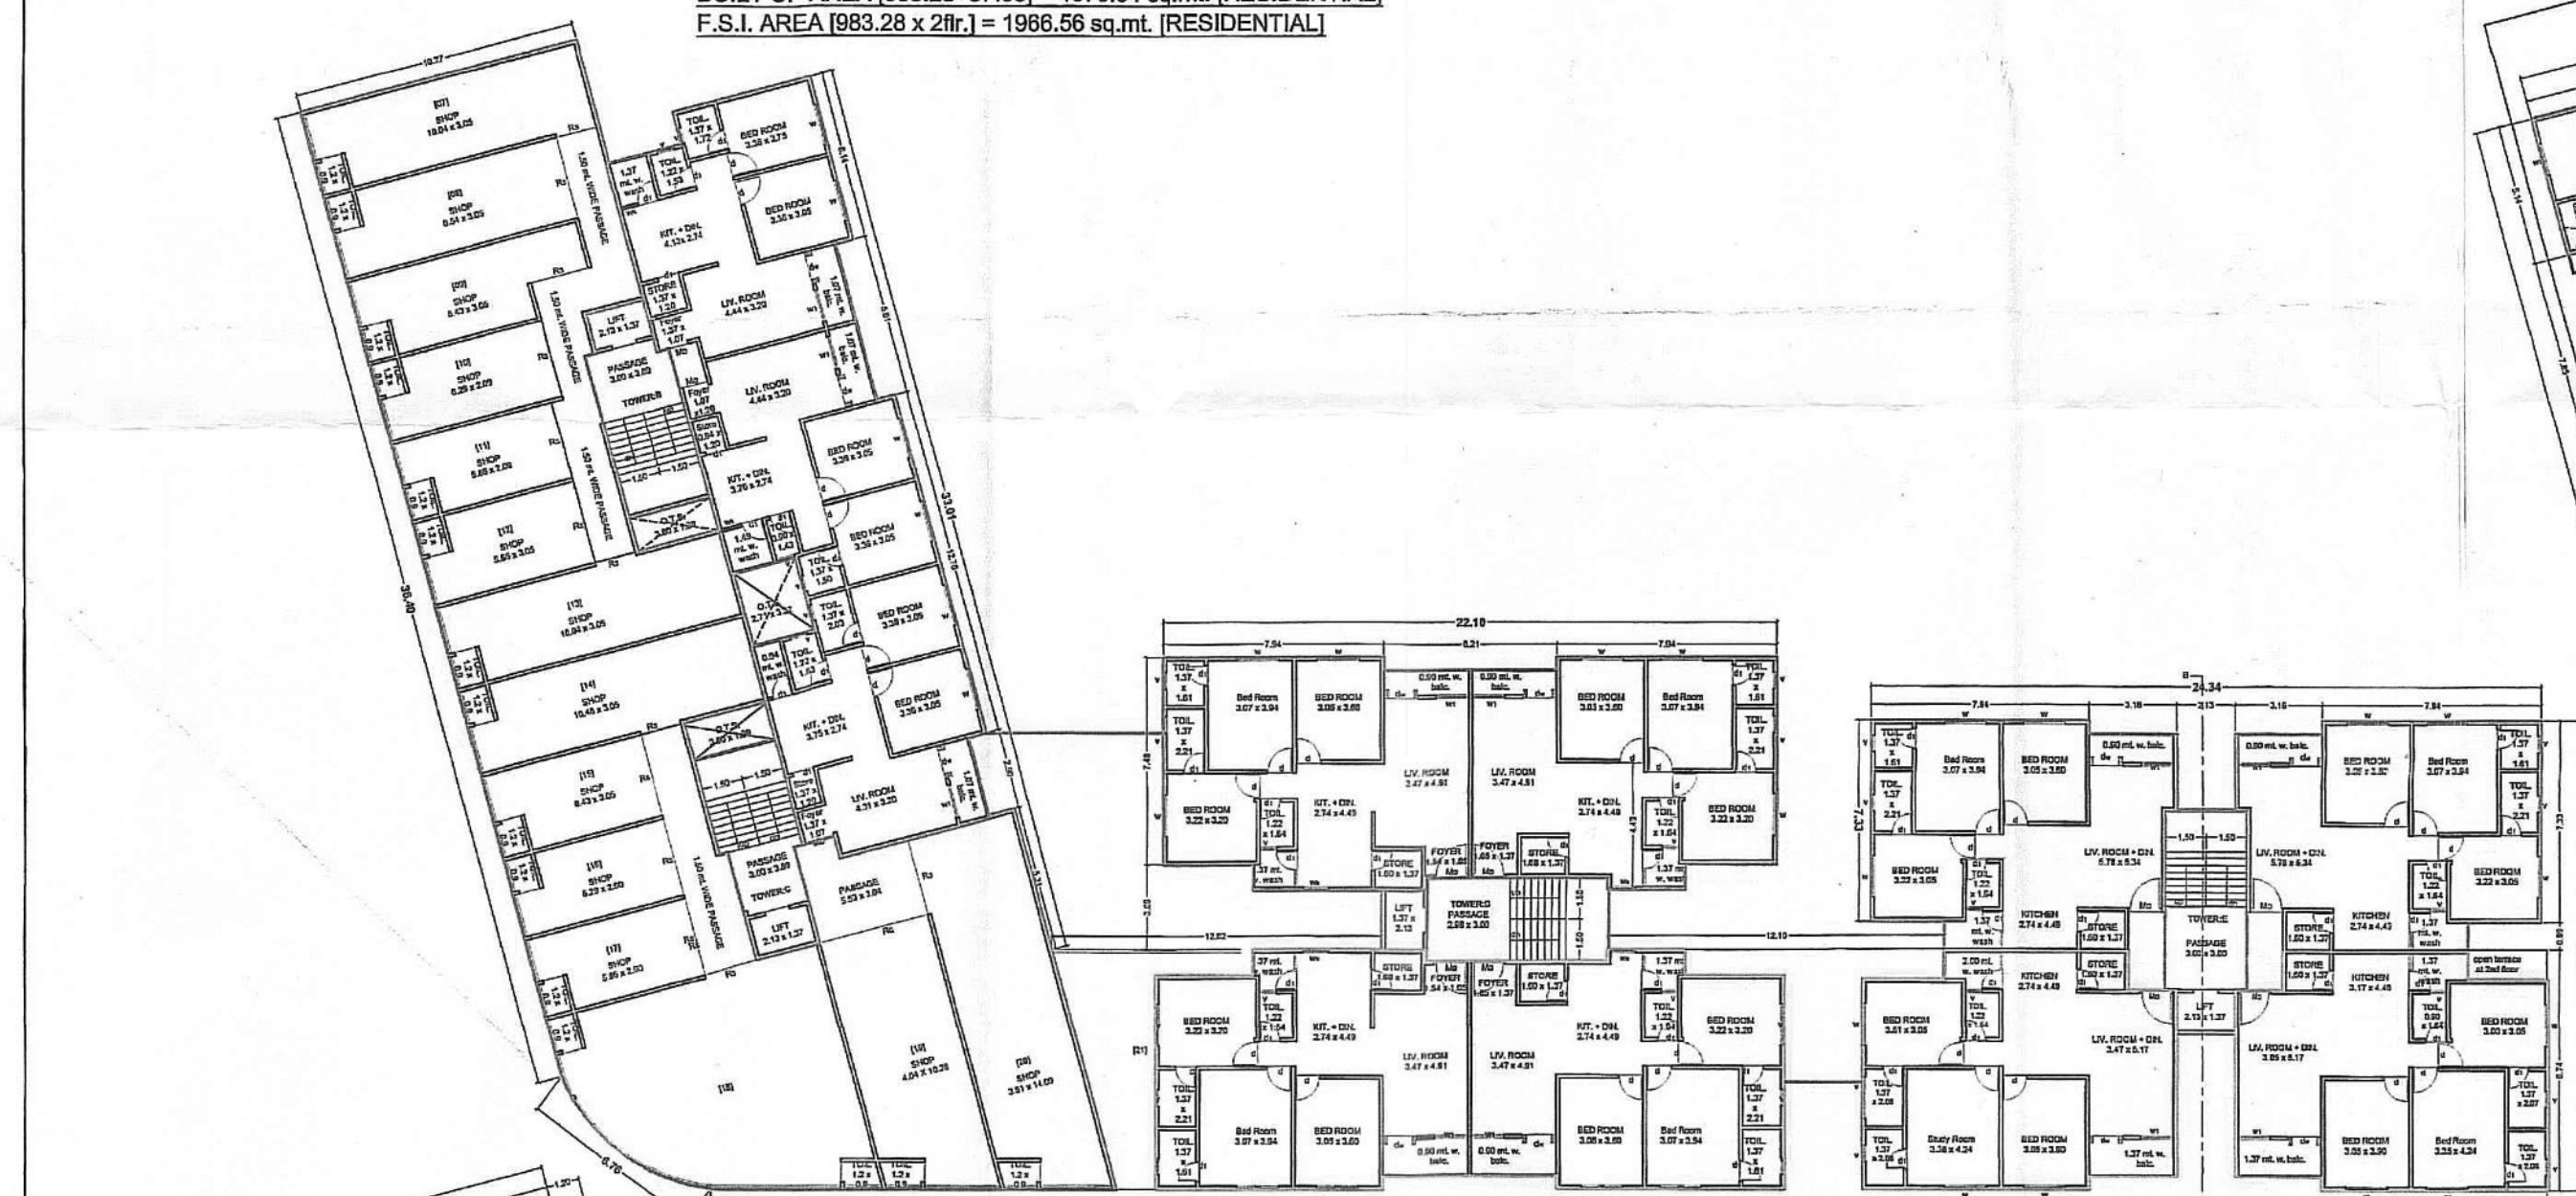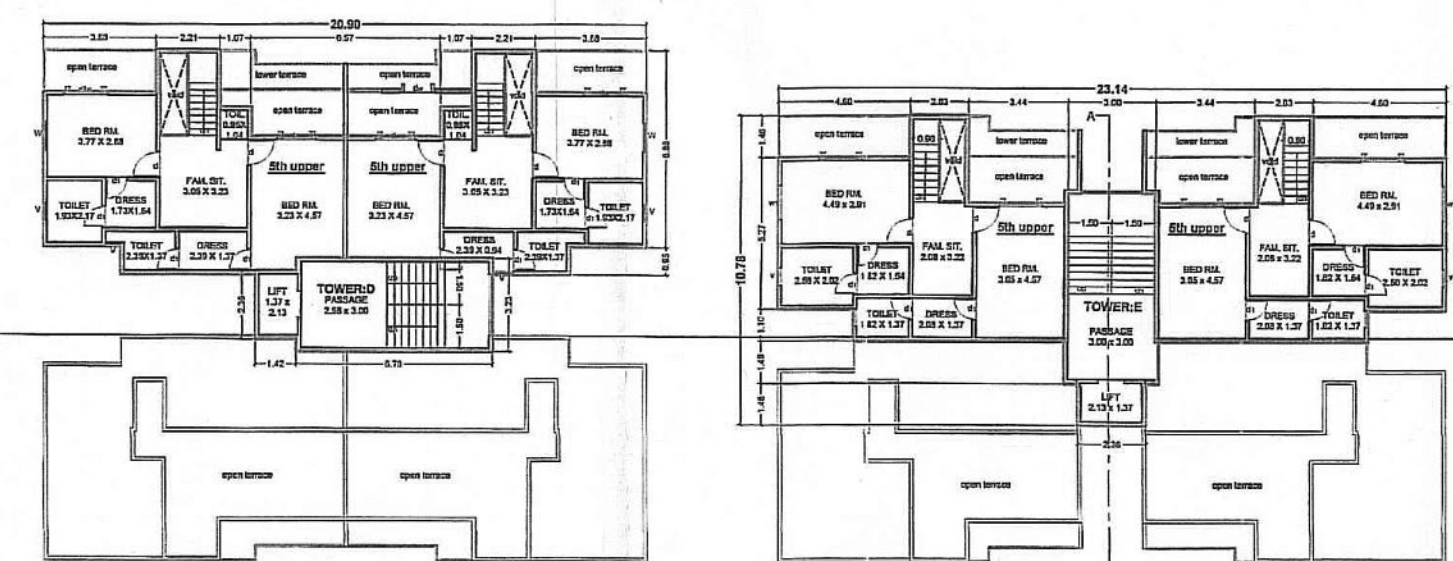


F.S.I. AREA = 490.14 sq.mt. [COMMERCIAL]
EXISTING F.S.I. AREA = 369.05 sq.mt. [RESIDENTIAL]
PROPOSED F.S.I. AREA = 369.05 sq.mt. [RESIDENTIAL]
TOTAL F.S.I. AREA = 1228.24 sq.mt.

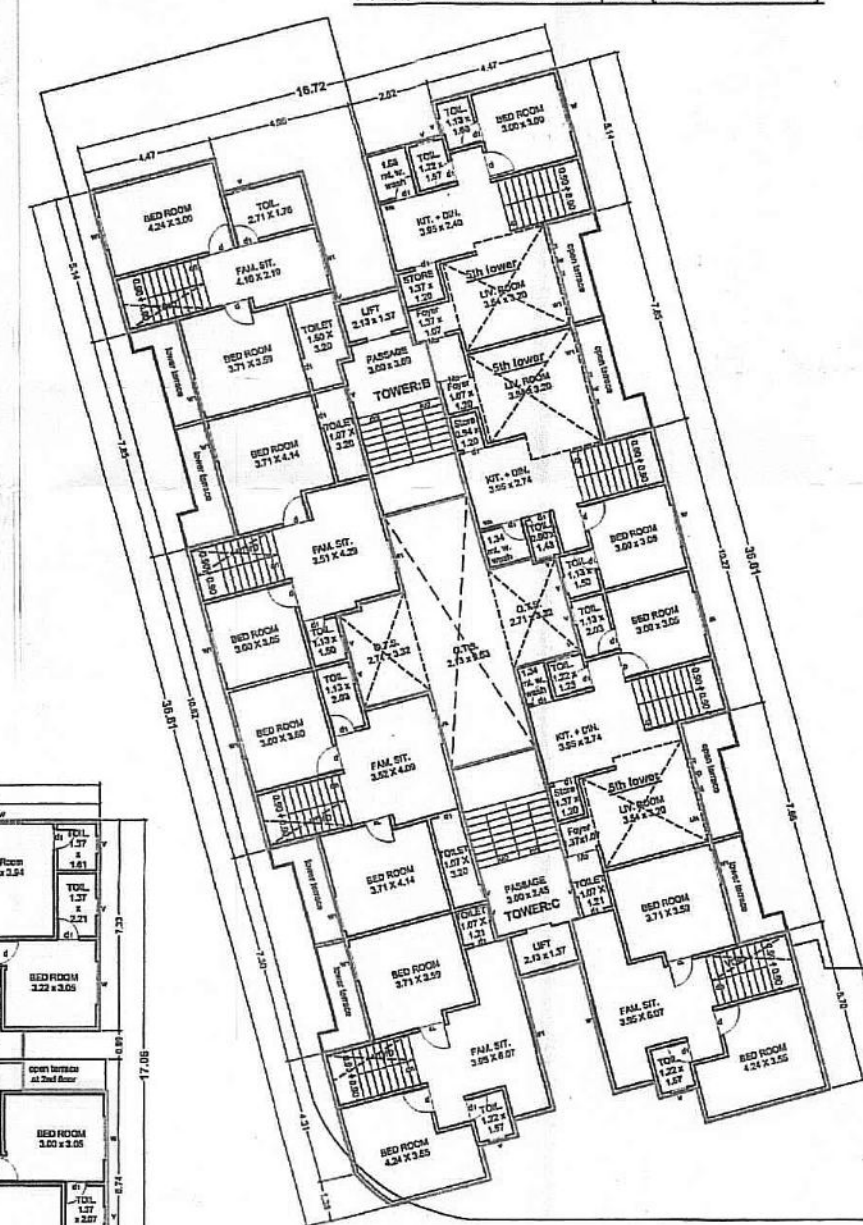


4TH FLOOR PLAN [upper] and
5TH FLOOR PLAN [lower] (TOWER -B-C-D-E)
BUILT UP AREA [541.69 + 92.57] = 634.26 sq.mt. [RESIDENTIAL]
F.S.I. AREA = 541.69 sq.mt. [RESIDENTIAL]

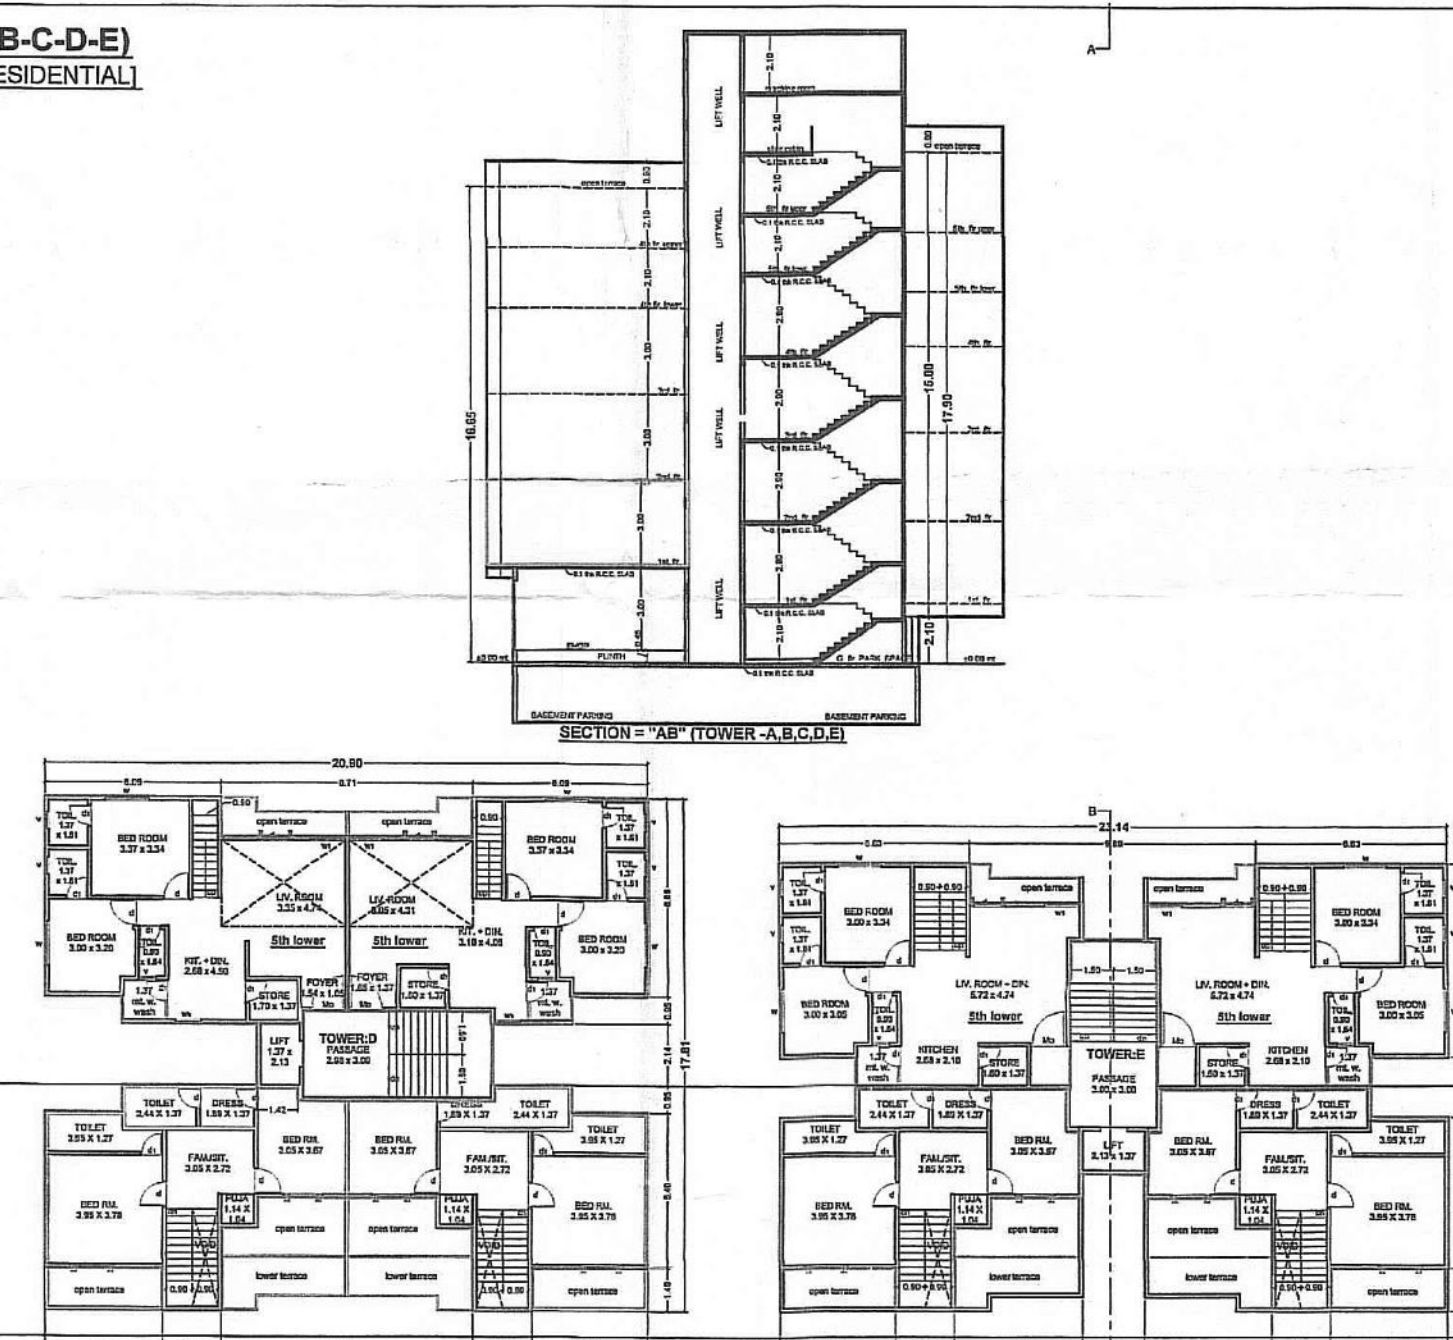

SECTION = "AB" (TOWER - A,B,C,D,E)

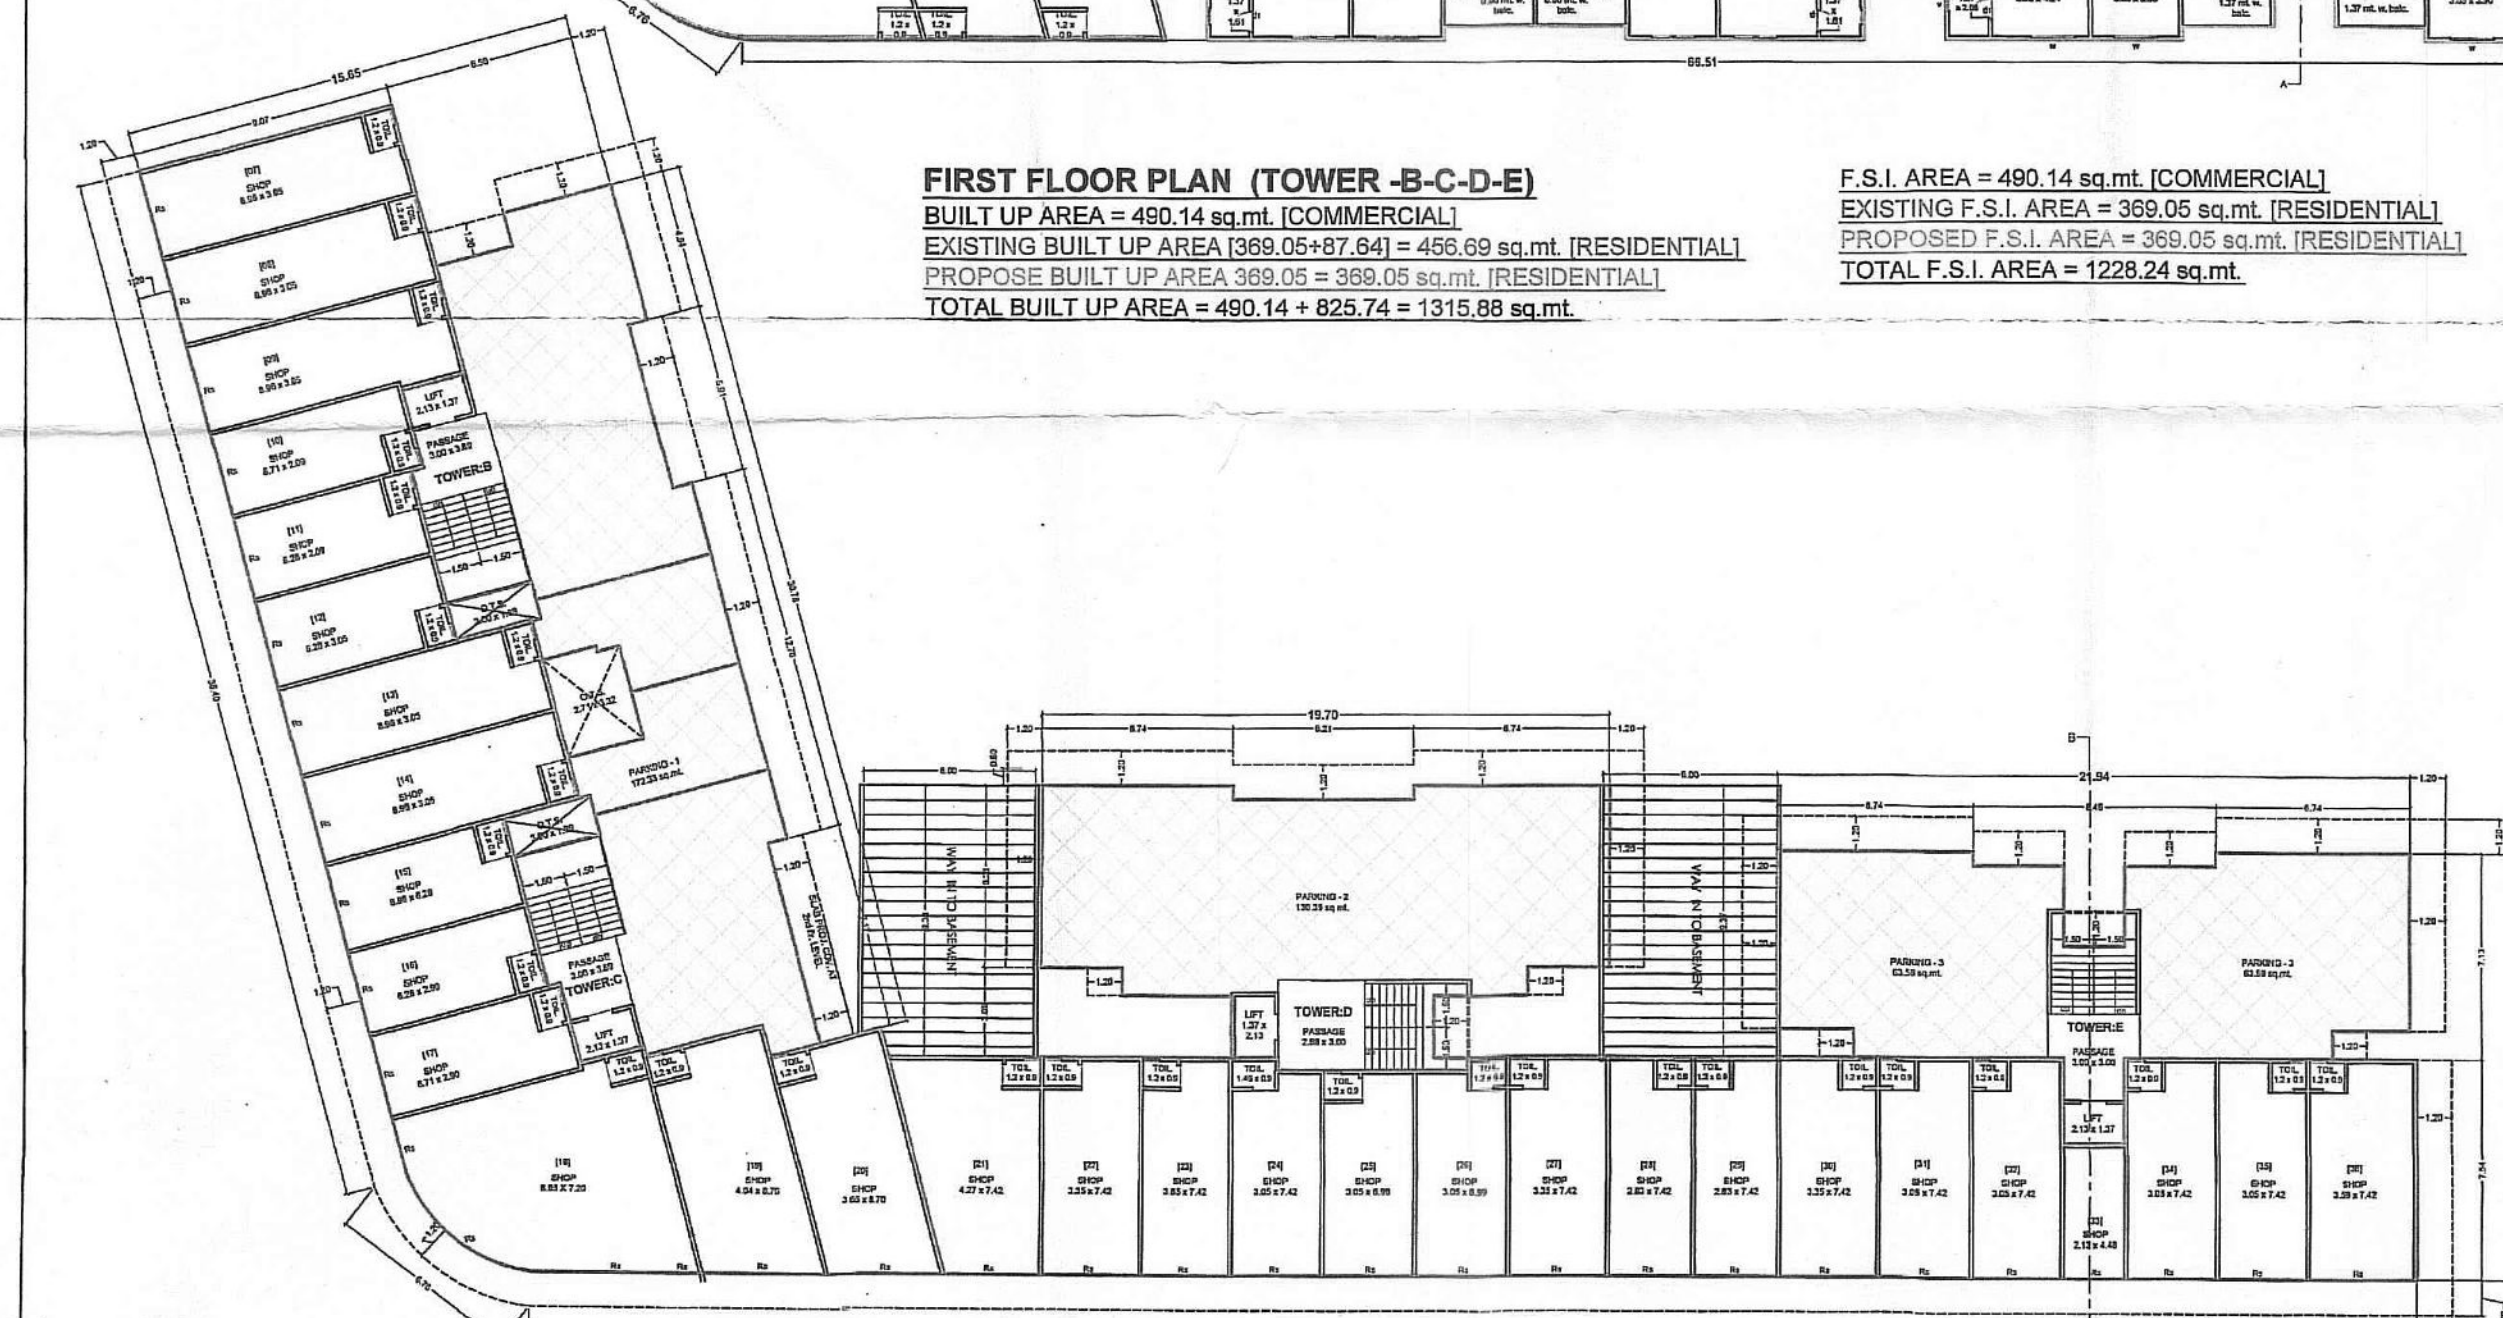

4TH FLOOR PLAN [typical & lower] (TOWER -B-C-D-E)
BUILT UP AREA [947.46+ 86.84] = 1034.30 sq.mt. [RESIDENTIAL]
F.S.I. AREA = 947.46 sq.mt. [RESIDENTIAL]

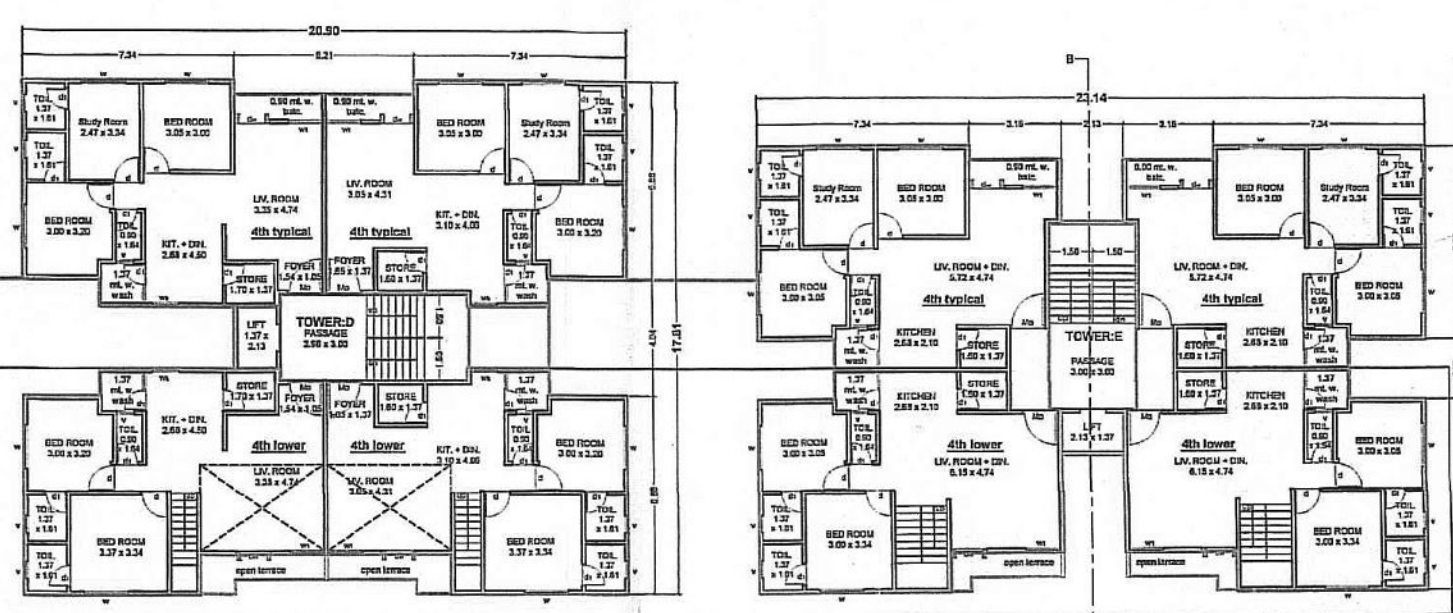

APPROVED SUBJECT TO CONDITION
LAI DOW IN BUILDING PERMISSION
Order No. Vudr / 188 - 6 / Permission / 721 / 7
Date : 25/07/18
Urban Development Authority
Vadodra.

PRINT SCALE : 1.00 cm. = 2.00 mt.