


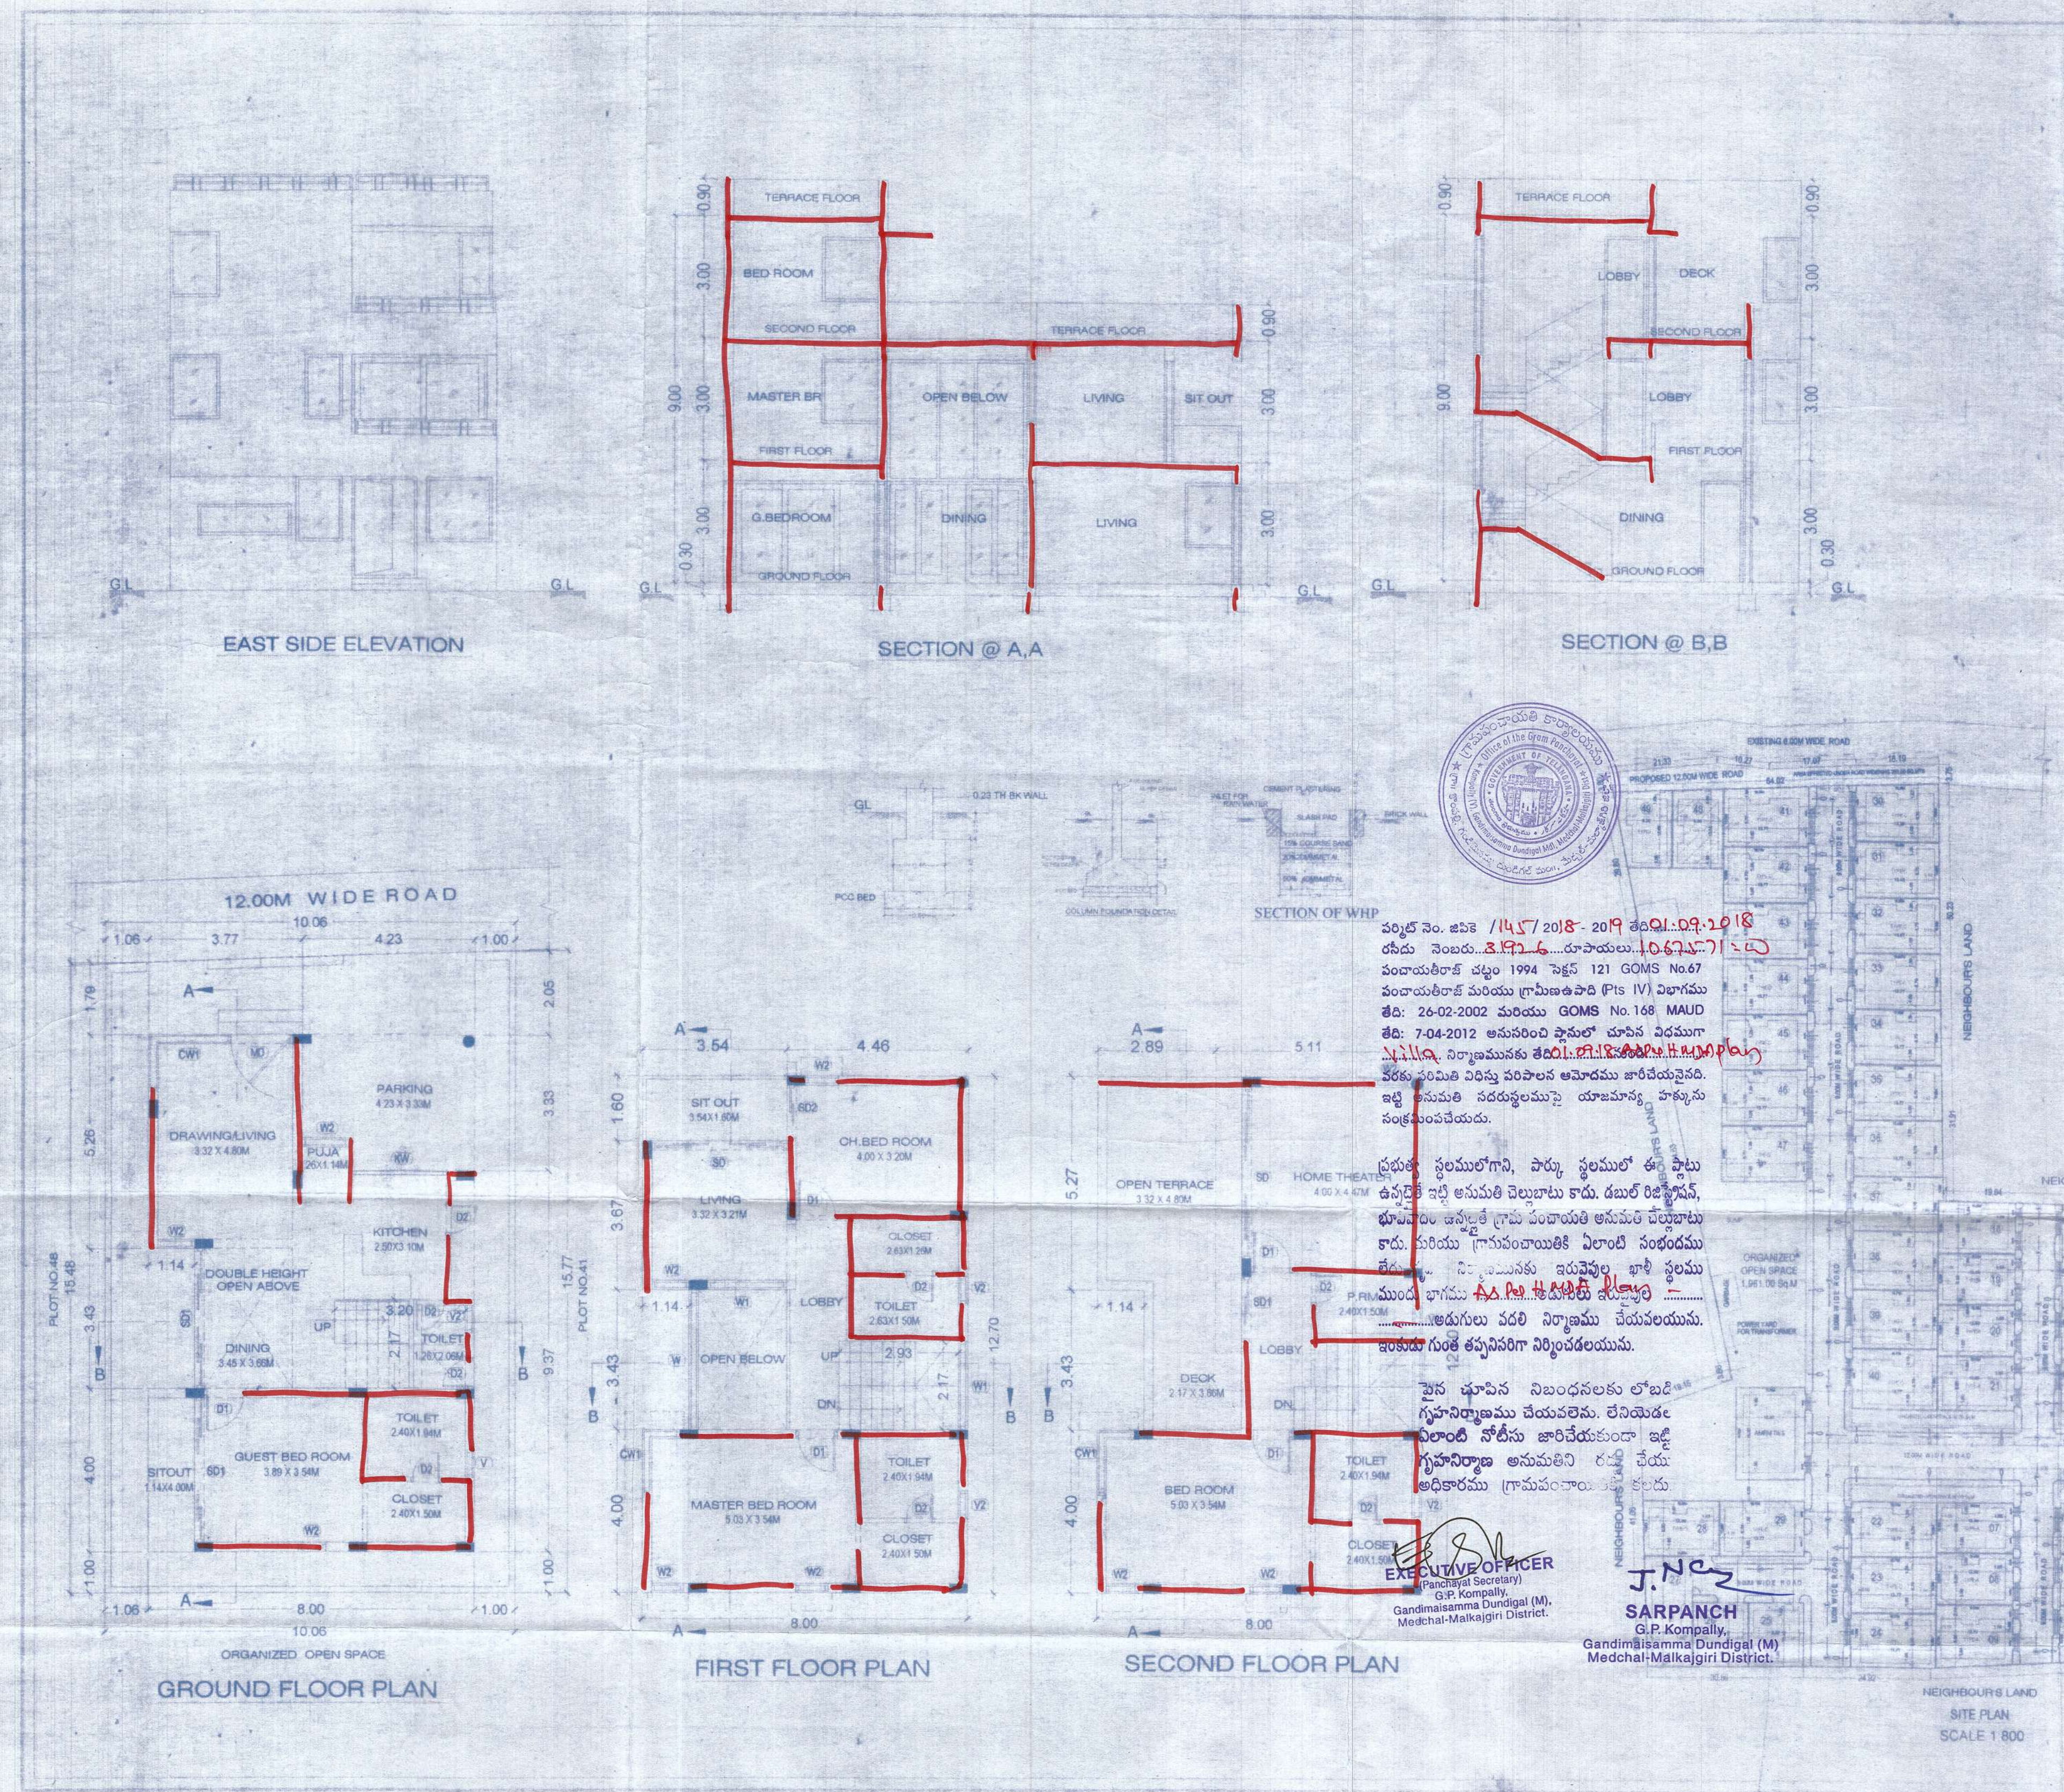

TECHNICAL APPROVAL IS HERE BY ACCORDED ONLY FOR

DWELLING UNITS UNDER SECTION 20(2) I II, OF HYDERABAD METROPOLITAN DEVELOPMENT ACT 2008 & FORWARDED TO THE MUNICIPALITY LOCAL BODY FOR FINAL SANCTION SUBJECT TO CONDITIONS MENTIONED ON APPROVED PLAN / CORRECTED PLAN / PROCEEDING LETTER VIDE Lt. No. 101582/Lo/Plg-1.H.M.D.A./2014 Dt. 20/06/2018

2. This approval does not par the Urban Land Ceiling and Regulation) Act, 1976

3. The Approval does not confirm or affect the ownership of the site Authenticity of ownership of the site boundary is the responsibility of applicant and not made party HMDA or its employees.

4. The local authority shall ensure that the ownership clearance and Urban Land Ceiling clearance of the site under reference are in order, and should scrupulously follow the Government instructions vide Memo No 1933/11/97 dt. 18-16-97. before sanctioning and releasing of these technically approved building plans by HMDA.

5. This permission does not bar any public agency including HMDA/Local Body to acquire the lands for public purpose as per Law.

6. That the Applicant shall comply the conditions mentioned in G.O. Ms. No. 168 MA dt. 07-04-2012, G.O. Ms. No. 245 MA dt. 30-06-2012 and G.O. Ms. No. 33 MA dt. 24-01-2013

For M.E.TROPOLITAN COMMISSIONER
Hyderabad Metropolitan Development Authority

వర్క్ సెం. జి.పి.ఎస్. 1/45/2018-2019 తేదీ: 09.10.18
ఈనాడు నెంబరు: 392-6...చూడాలి...10.67.71-10
పంచాయతీరాట్ చట్టం 1994 సెక్షన్ 121 GOMS No.67
పంచాయతీరాట్ పరియం గ్రామీణతాపాది (Pis IV) విభాగము
తేదీ: 26-02-2002 మరియు GOMS No.168 MAUD
తేదీ: 7-04-2012 అనుసరించి ప్లానులో చూపిన విధముగా
...నిర్మాణమునకు తేదీ: 09.10.18...
...చేరు పరిమితి విధిస్తు మరియు అవకాశము జారీచేయవలెనని.
ఇట్టి తీసుమతి సదరుప్లానుపై యాజమాన్య పాత్రను
పంక్తిపెంచుచున్నాను.

ప్రభుత్వ స్థలములోగాని, పార్కు స్థలములో ఈ ప్లాను
ఉన్నట్లే ఇట్టి అనుమతి చెల్లుబాటు కాదు. దీనిలో రిజిస్ట్రేషన్,
భూమిపై ఇన్వెంట్ గ్రామ పంచాయతీ అనుమతి చెల్లుబాటు
కాదు మరియు గ్రామపంచాయతీ ఏలాంటి సలహాదాను
చేయక నిర్మాణమునకు ఇరువెళ్ళు భూమి స్థలము
ముందు భాగము ...
...అడుగులు వదిలి నిర్మాణము చేయవలయును.
ఇంకా ఈ గురికి తప్పనిసరిగా నిర్మించవలయును.

పైన చూపిన నిబంధనలకు లోబడి
గృహనిర్మాణము చేయవలెను. లేనియడ
ఏలాంటి నోటీసు జారీచేయకుండా ఇట్టి
గృహనిర్మాణ అనుమతిని రద్దు చేయు
అధికారము గ్రామపంచాయతీ కలదు

EXECUTIVE OFFICER
(Panchayat Secretary)
G.P. Kompally,
Gandimaisamma Dundigal (M),
Medchal-Malkajgiri District.

J.N.C.
SARPANCH
G.P. Kompally,
Gandimaisamma Dundigal (M),
Medchal-Malkajgiri District.

PLAN SHOWING THE PROPOSED CONSTRUCTION OF RESIDENTIAL BUILDING IN PLOT No.48,
TYPE - H UNDER GROUP DEVELOPMENT SCHEME, BEARING IN SURVEY NO's: 149/A, 150/B, 153/P AND 177/B

SITUATED AT KOMPALLY VILLAGE, QUTHBULLAHPUR Mandal, RANGA REDDY DISTRICT.

BELONGS TO:
M/S. BALAJI CONSTRUCTIONS.

REPRESENTED BY ITS MANAGING PARTNER,
SRI. A.BHASKARA RAO & OTHERS.

SCALE 1:100

SPECIFICATIONS	
FOUNDATION	C.R.S IN C.M
COLUMNS	R.C.C. 1:2:4
SUPER STRUCTURE	BRICK IN C.M
SLAB, BEAMS, CHAJJAS	R.C.C. 1:2:4
DOORS, WINDOWS,	
VENTILATORS	C.T. WOOD
FLOORING	MARBLE
PLASTERING	IN C.M
OPENINGS	
DOORS: SD-0.89x2.55m SD1-4.37x2.55m SD2-2.0x2.55m	
DOORS: M.D - 1.0 X 2.55m D1 - 0.9 X 2.55m D2 - 0.75 X 2.55m	
WINDOWS: W-1.80 X 1.80, W1-1.20 X 1.80m, W2-0.9X1.80m, KW-1.80 X 1.80m	
VENTILATOR: V1 0.90 X 0.45 V2 0.60 X 0.45	
DETAILS OF AREA STATEMENT	
TOTAL PLOT AREA : 188.00 Sq.Yds. OR 157.20 Sq.Mts	
NO.OF FLOORS	G+2 FLOOR
PARKING	13.00 Sq.Mts
GROUND FLOOR	77.00 Sq.Mts
FIRST FLOOR	98.00 Sq.Mts
SECOND FLOOR	75.00 Sq.Mts
TOTAL BUILT-UP AREA	263.00 Sq.Mts
PERMISSIBLE HEIGHT	10.00 M
PROPOSED HEIGHT	9.00 M
REFERENCE	
PROPOSED	TO BE DISMANTLED
EXISTING	MORTGAGE

Owner's Signature:

For BALAJI CONSTRUCTIONS

Managing Partner

Architect's Signature: (Regn.No.)

RAVI KUMAR POLASA
ARCHITECT
Council of Architecture Registration No.
CA/1994/17702