


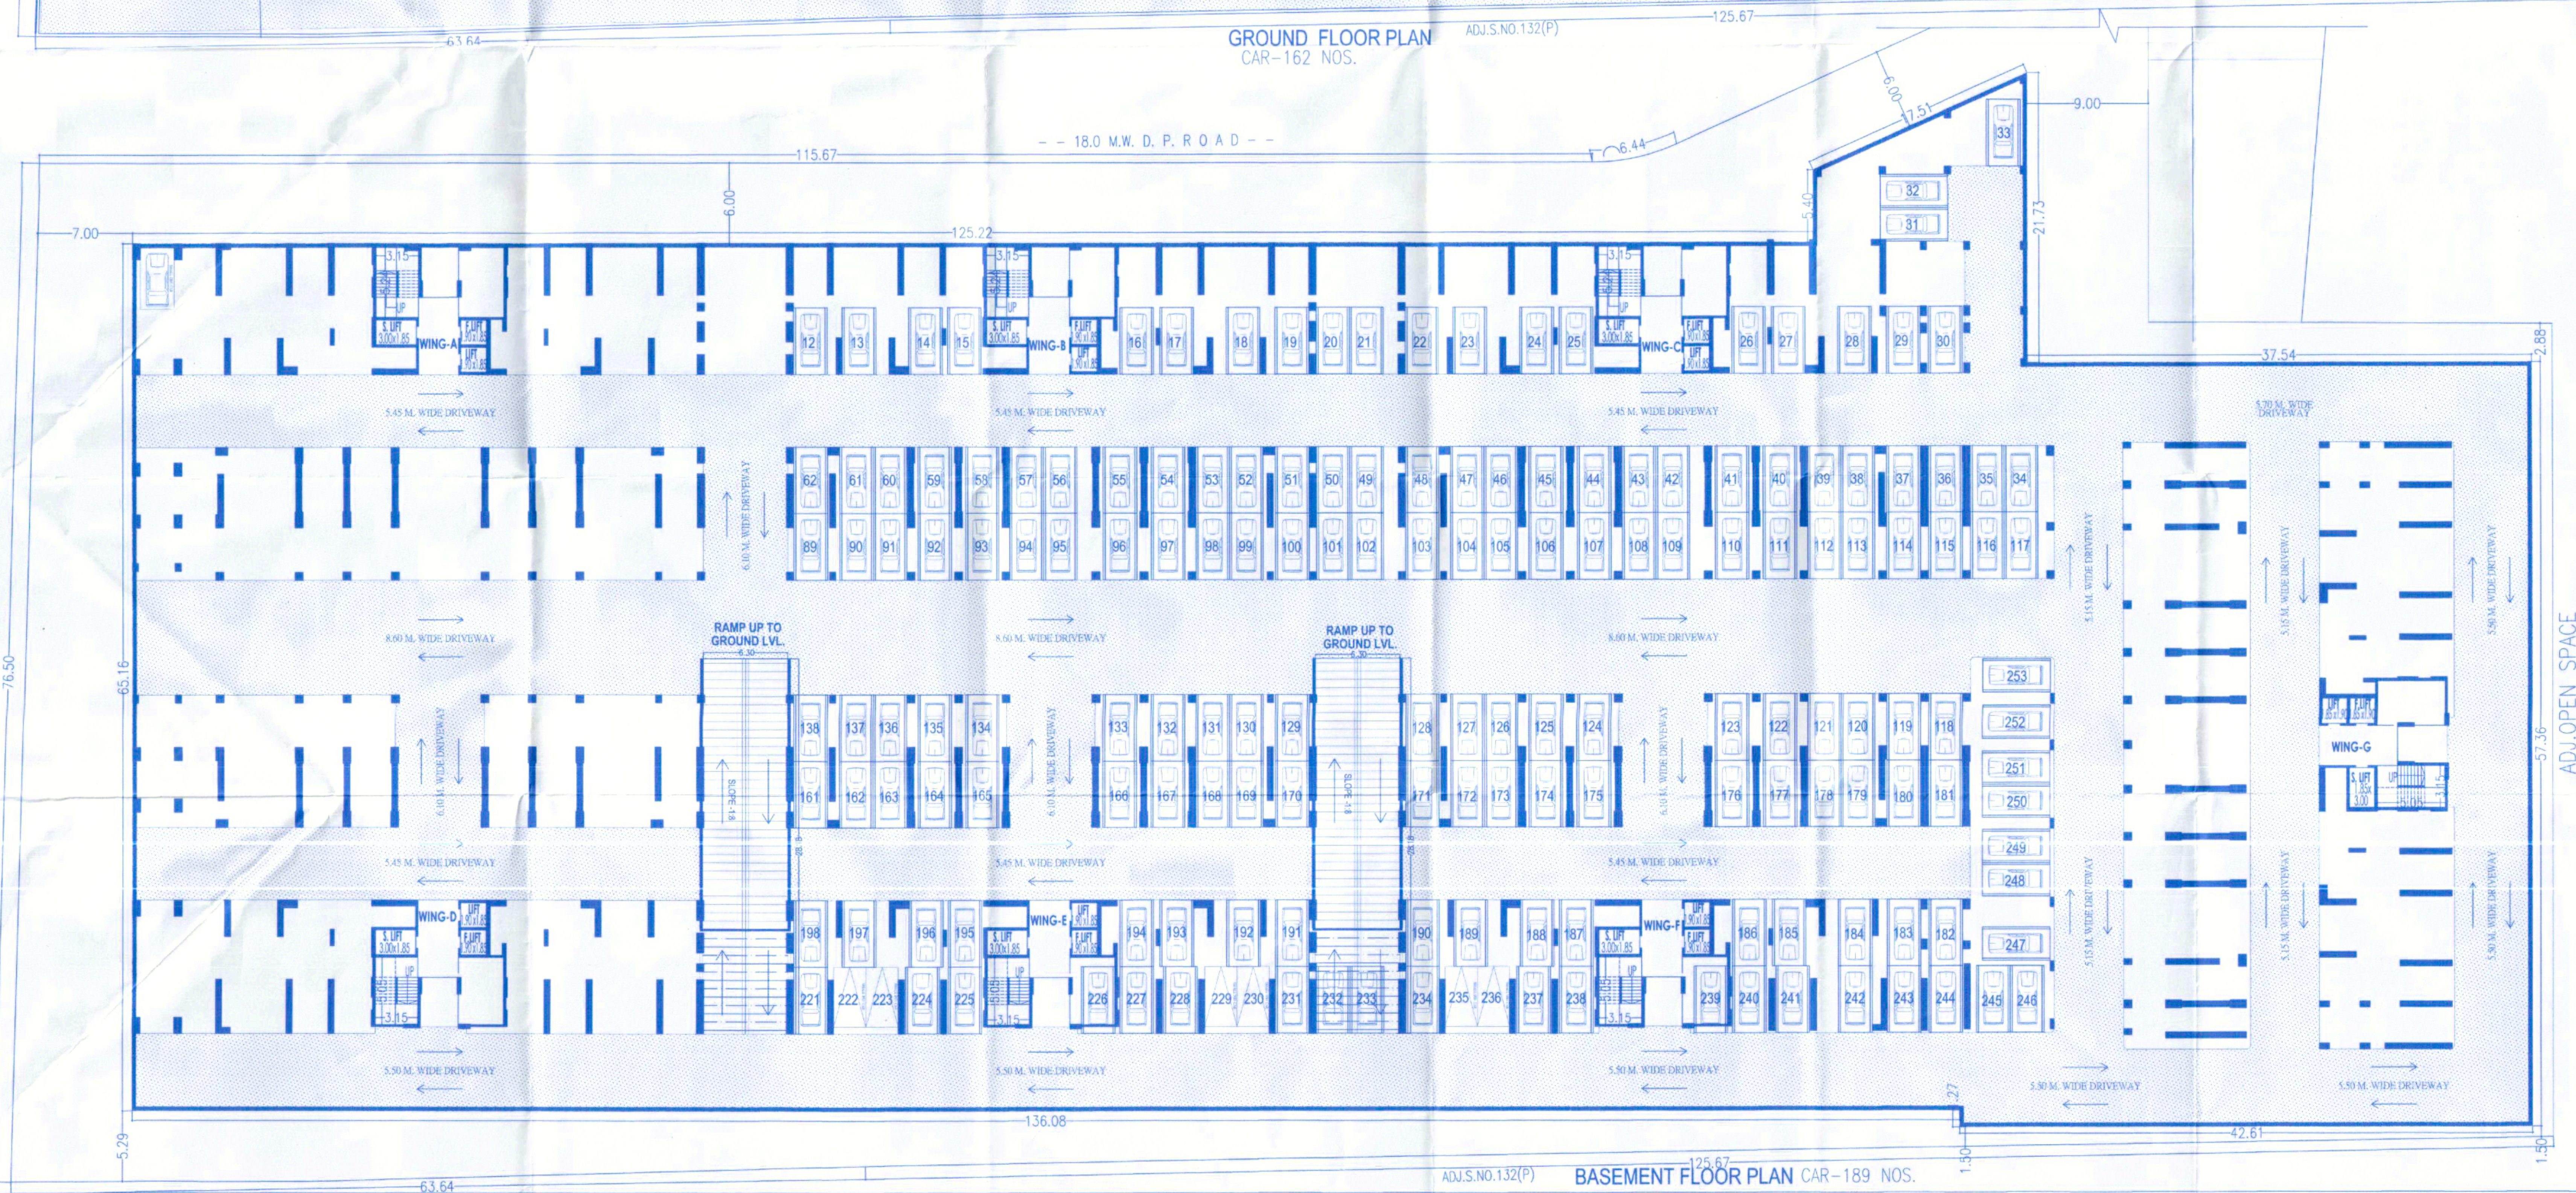

ADJ.S.NO.132(P) BASEMENT FLOOR PLAN CAR-189 NOS

10

CA/98/22909	MRADITYA PURUSHOTTAM LOHIA
PROJECT	

	P R A K A S H K U L K A R N I
--	-------------------------------

ankur associates
ARCHITECTS

TEJOVALAYA, OFF. NO.-101, 1ST FL., CTS. NO.-1187Y93, GHOLE ROAD, SHIVAJINAGAR
PUNE - 411 005, PHONE - 020-66042800 / 01 / 02

[Email : prakash@artikurassociates.in]		
DATE	SCALE	DRN BY

06.08.2024	1:200	SONALI
------------	-------	--------

F:\Sonali\GHADGE\DHAYARI-132-133\06.08.2024\M.D_- 1.1 DWG building-06