


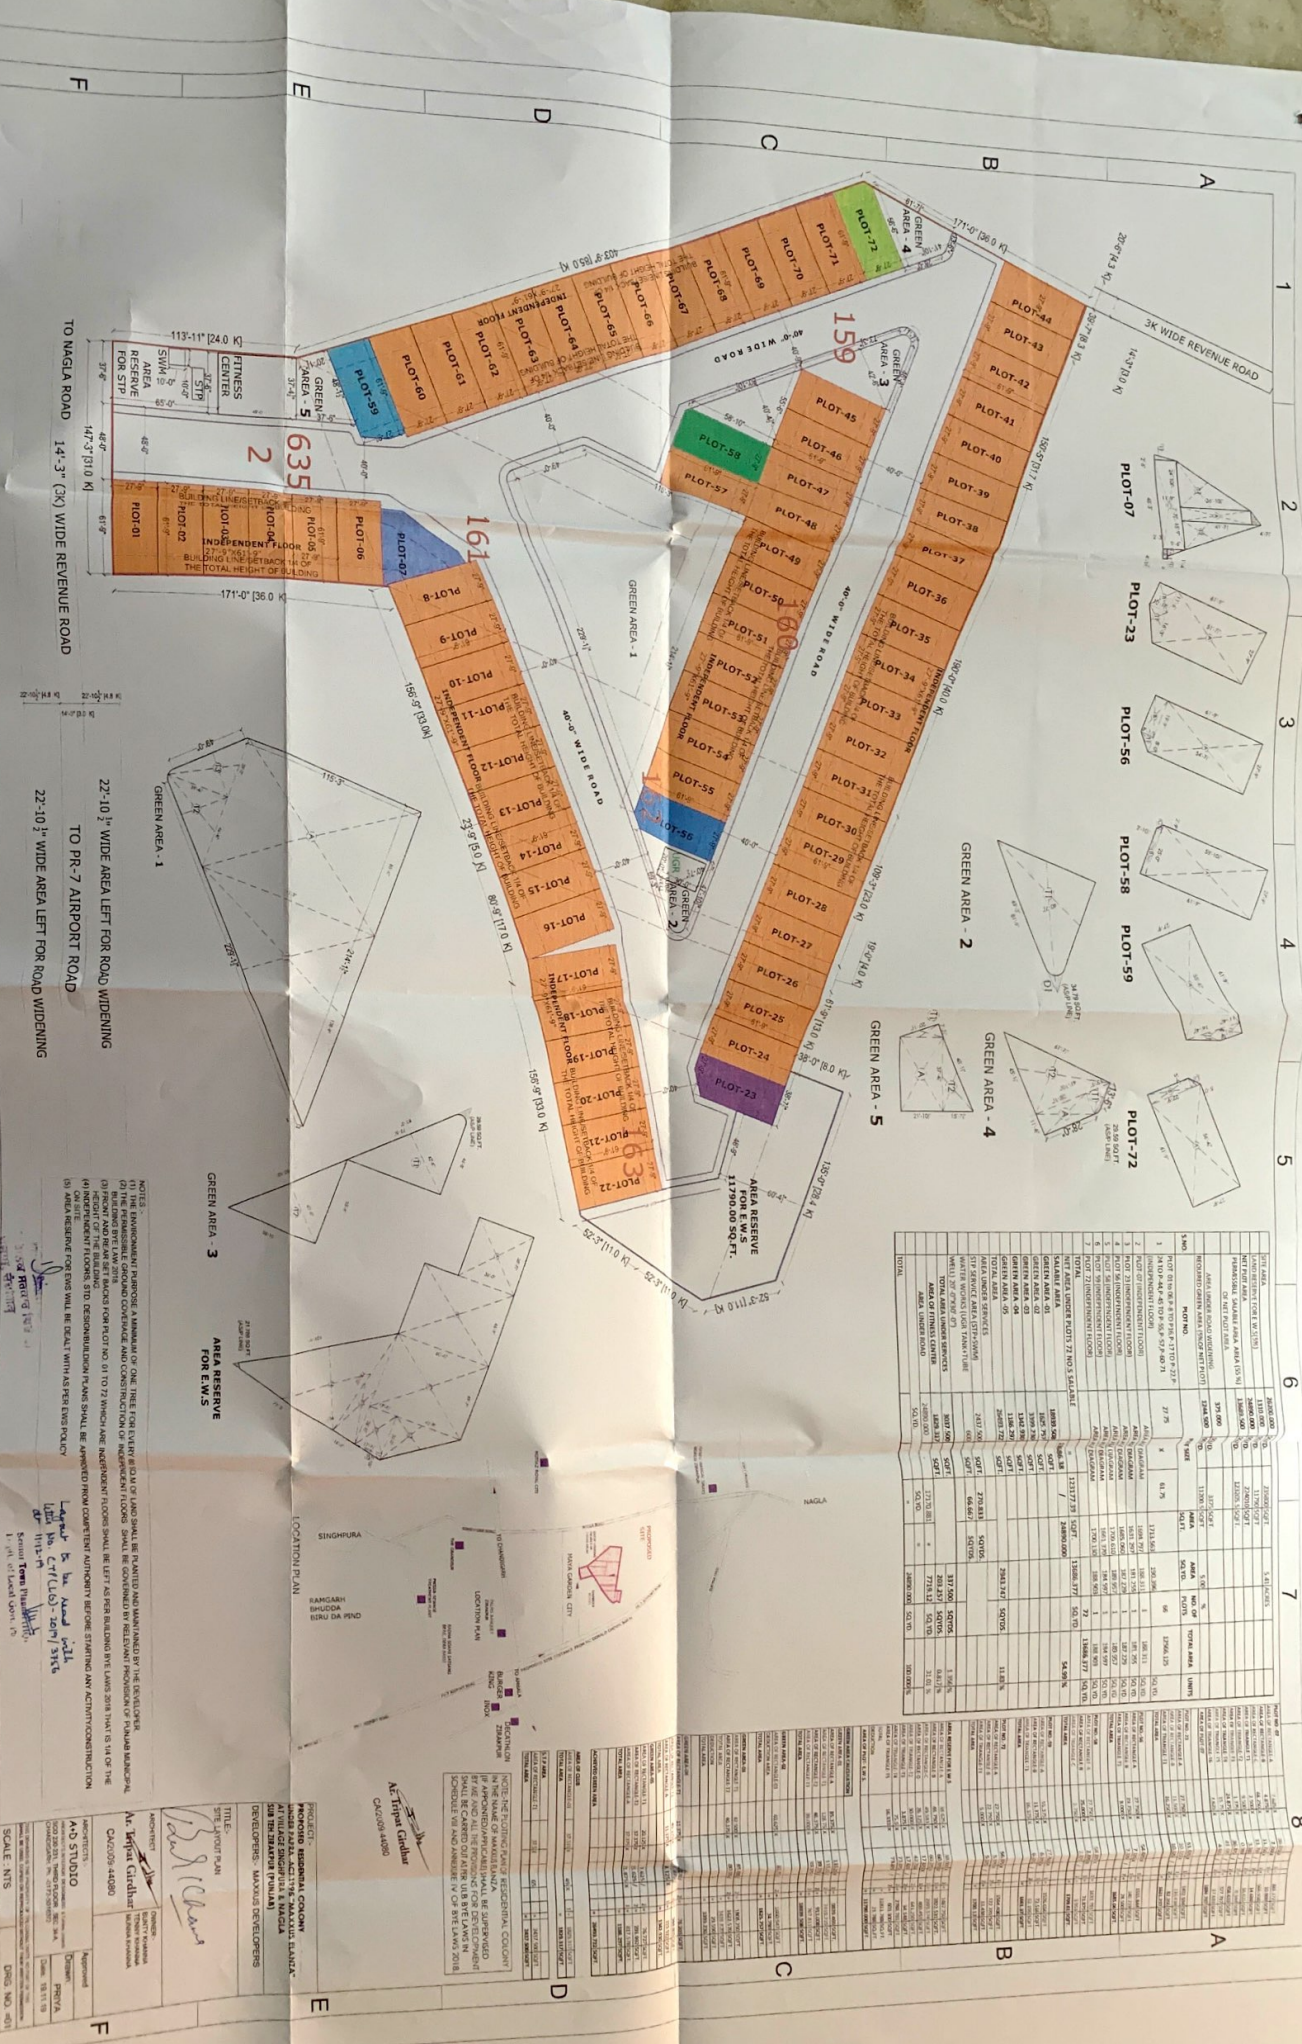

- NOTES:
 - (5) AREA RESERVE FOR EWS SHALL BE DEALT WITH AS PER THE POLICY.



















