



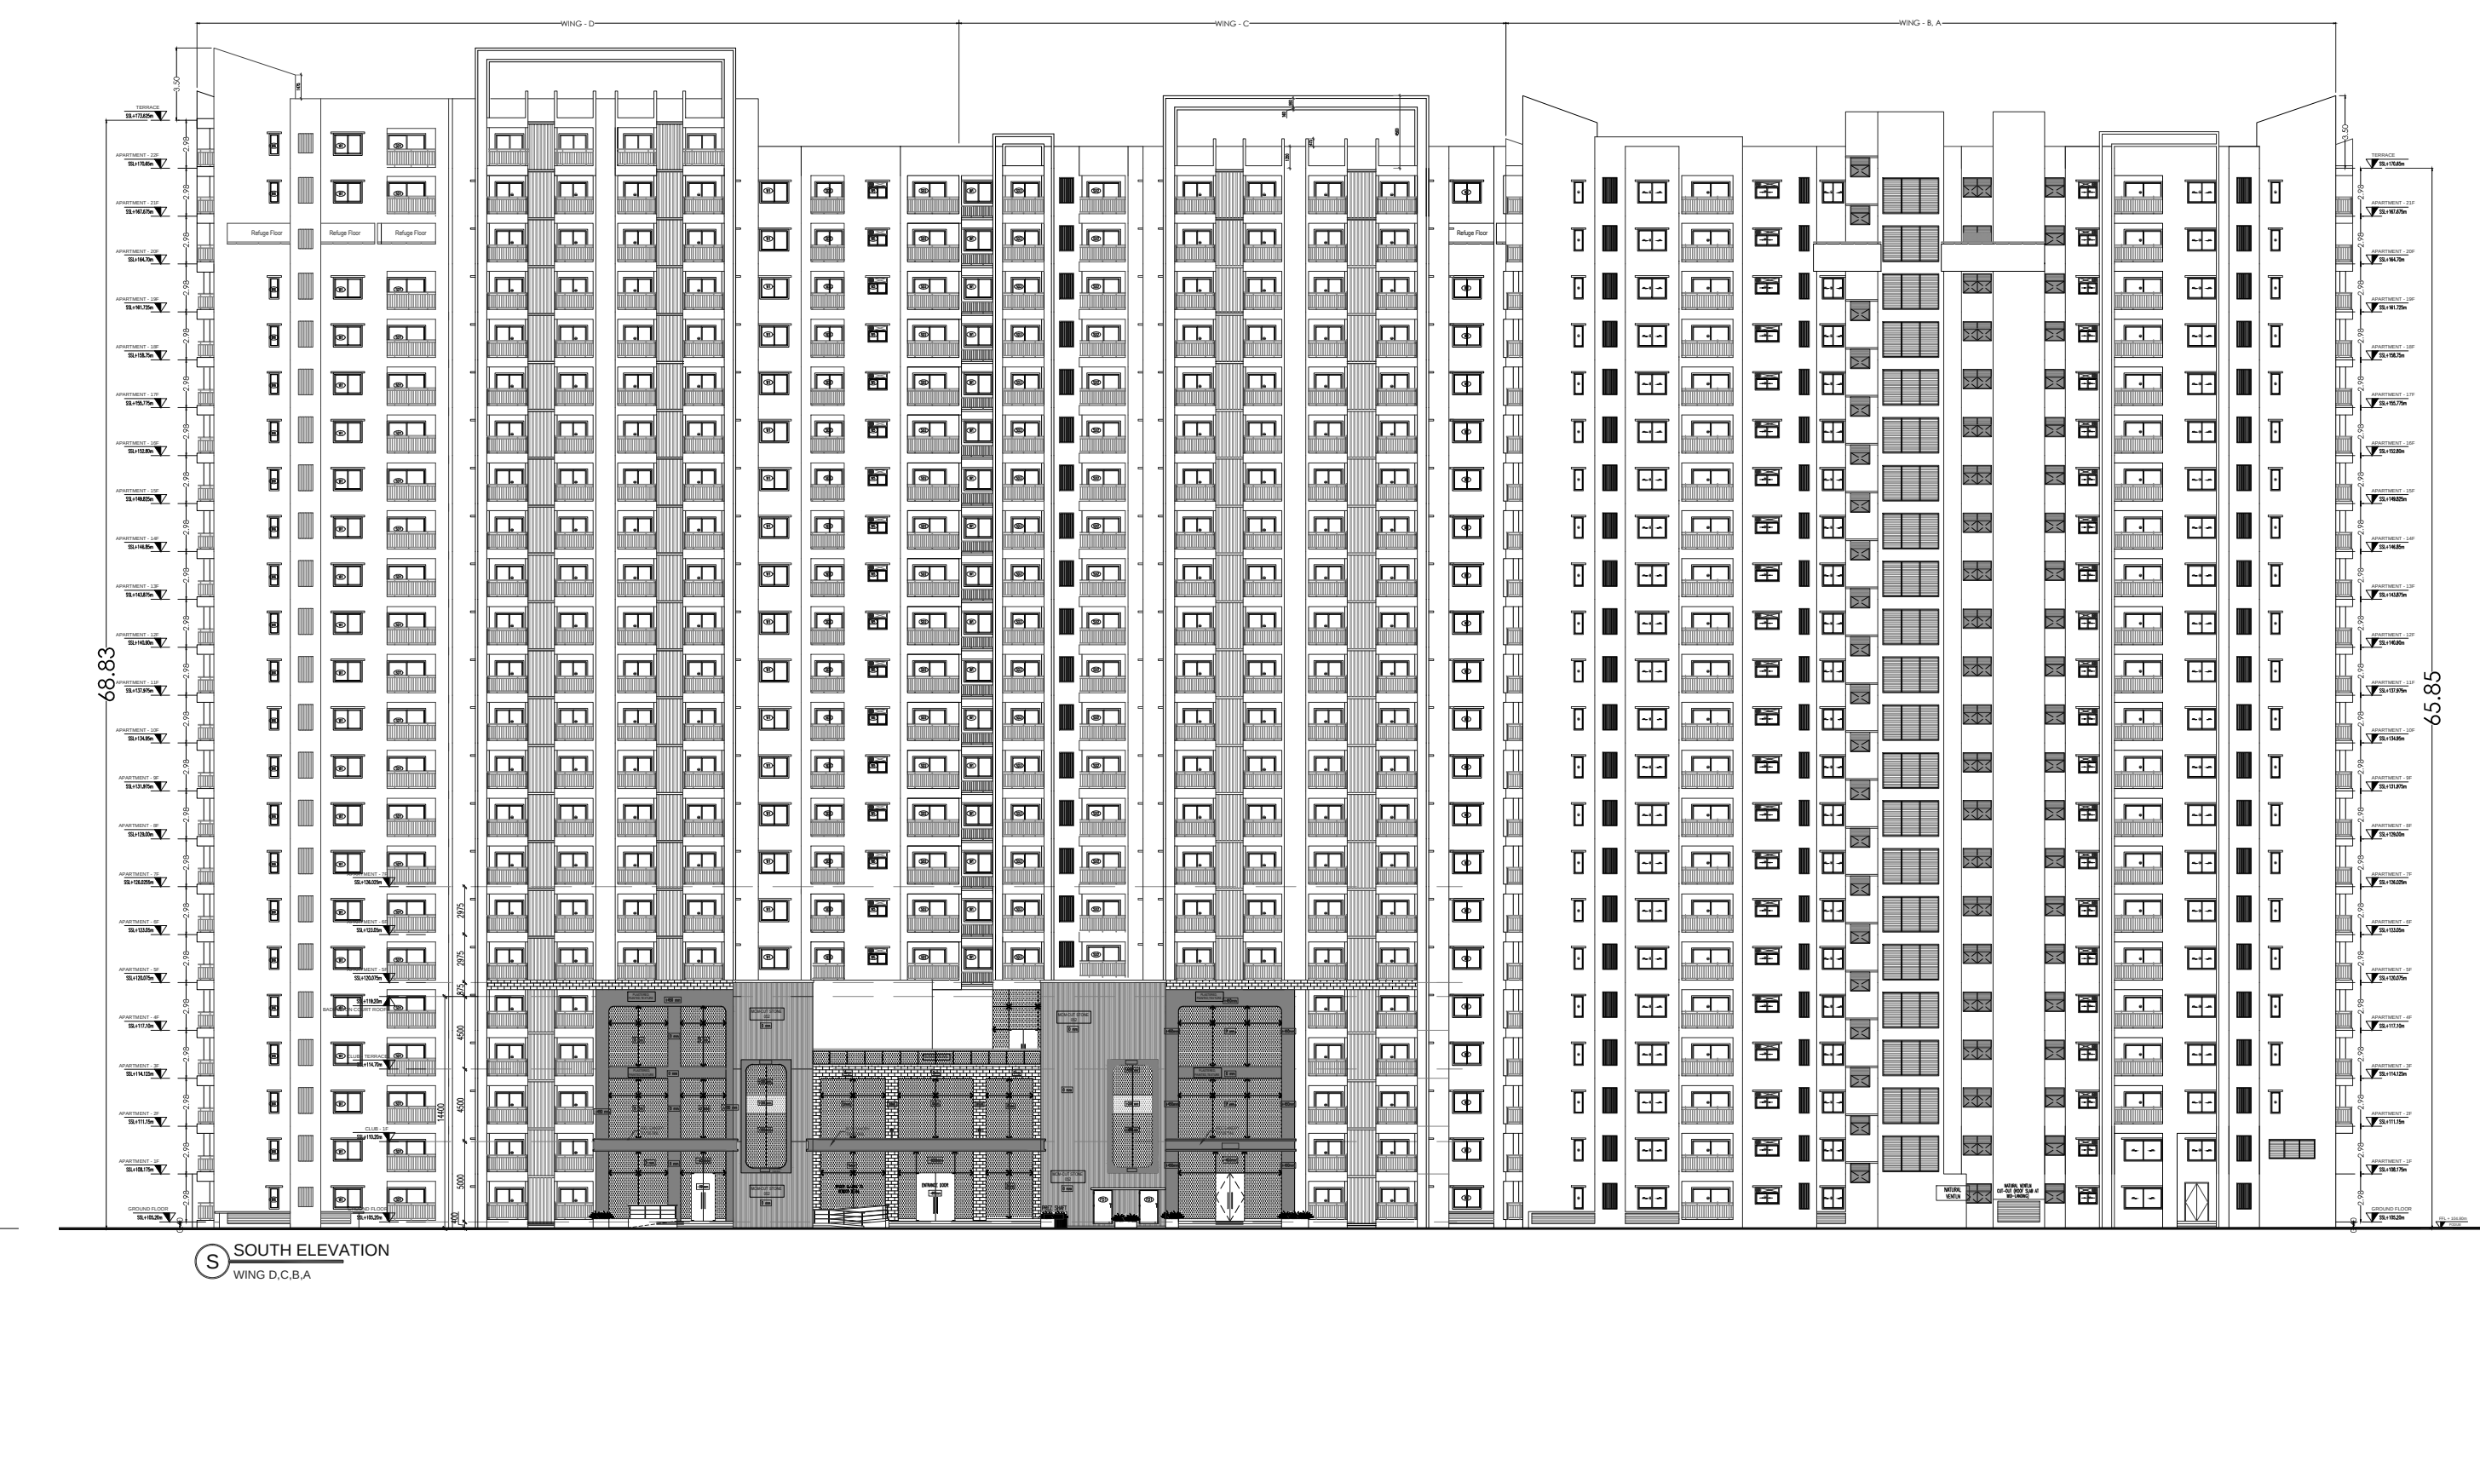

SANCTIONING AUTHORITY			
DESIGN / DRAWING ENGINEER / ARCHITECT	ASSISTANT DIRECTOR	SENIOR DIRECTOR	JRNL DIRECTOR

This approval of Building plan/ Modified plan is valid for two years from the date of issue of plan and building licence by the competent authority.

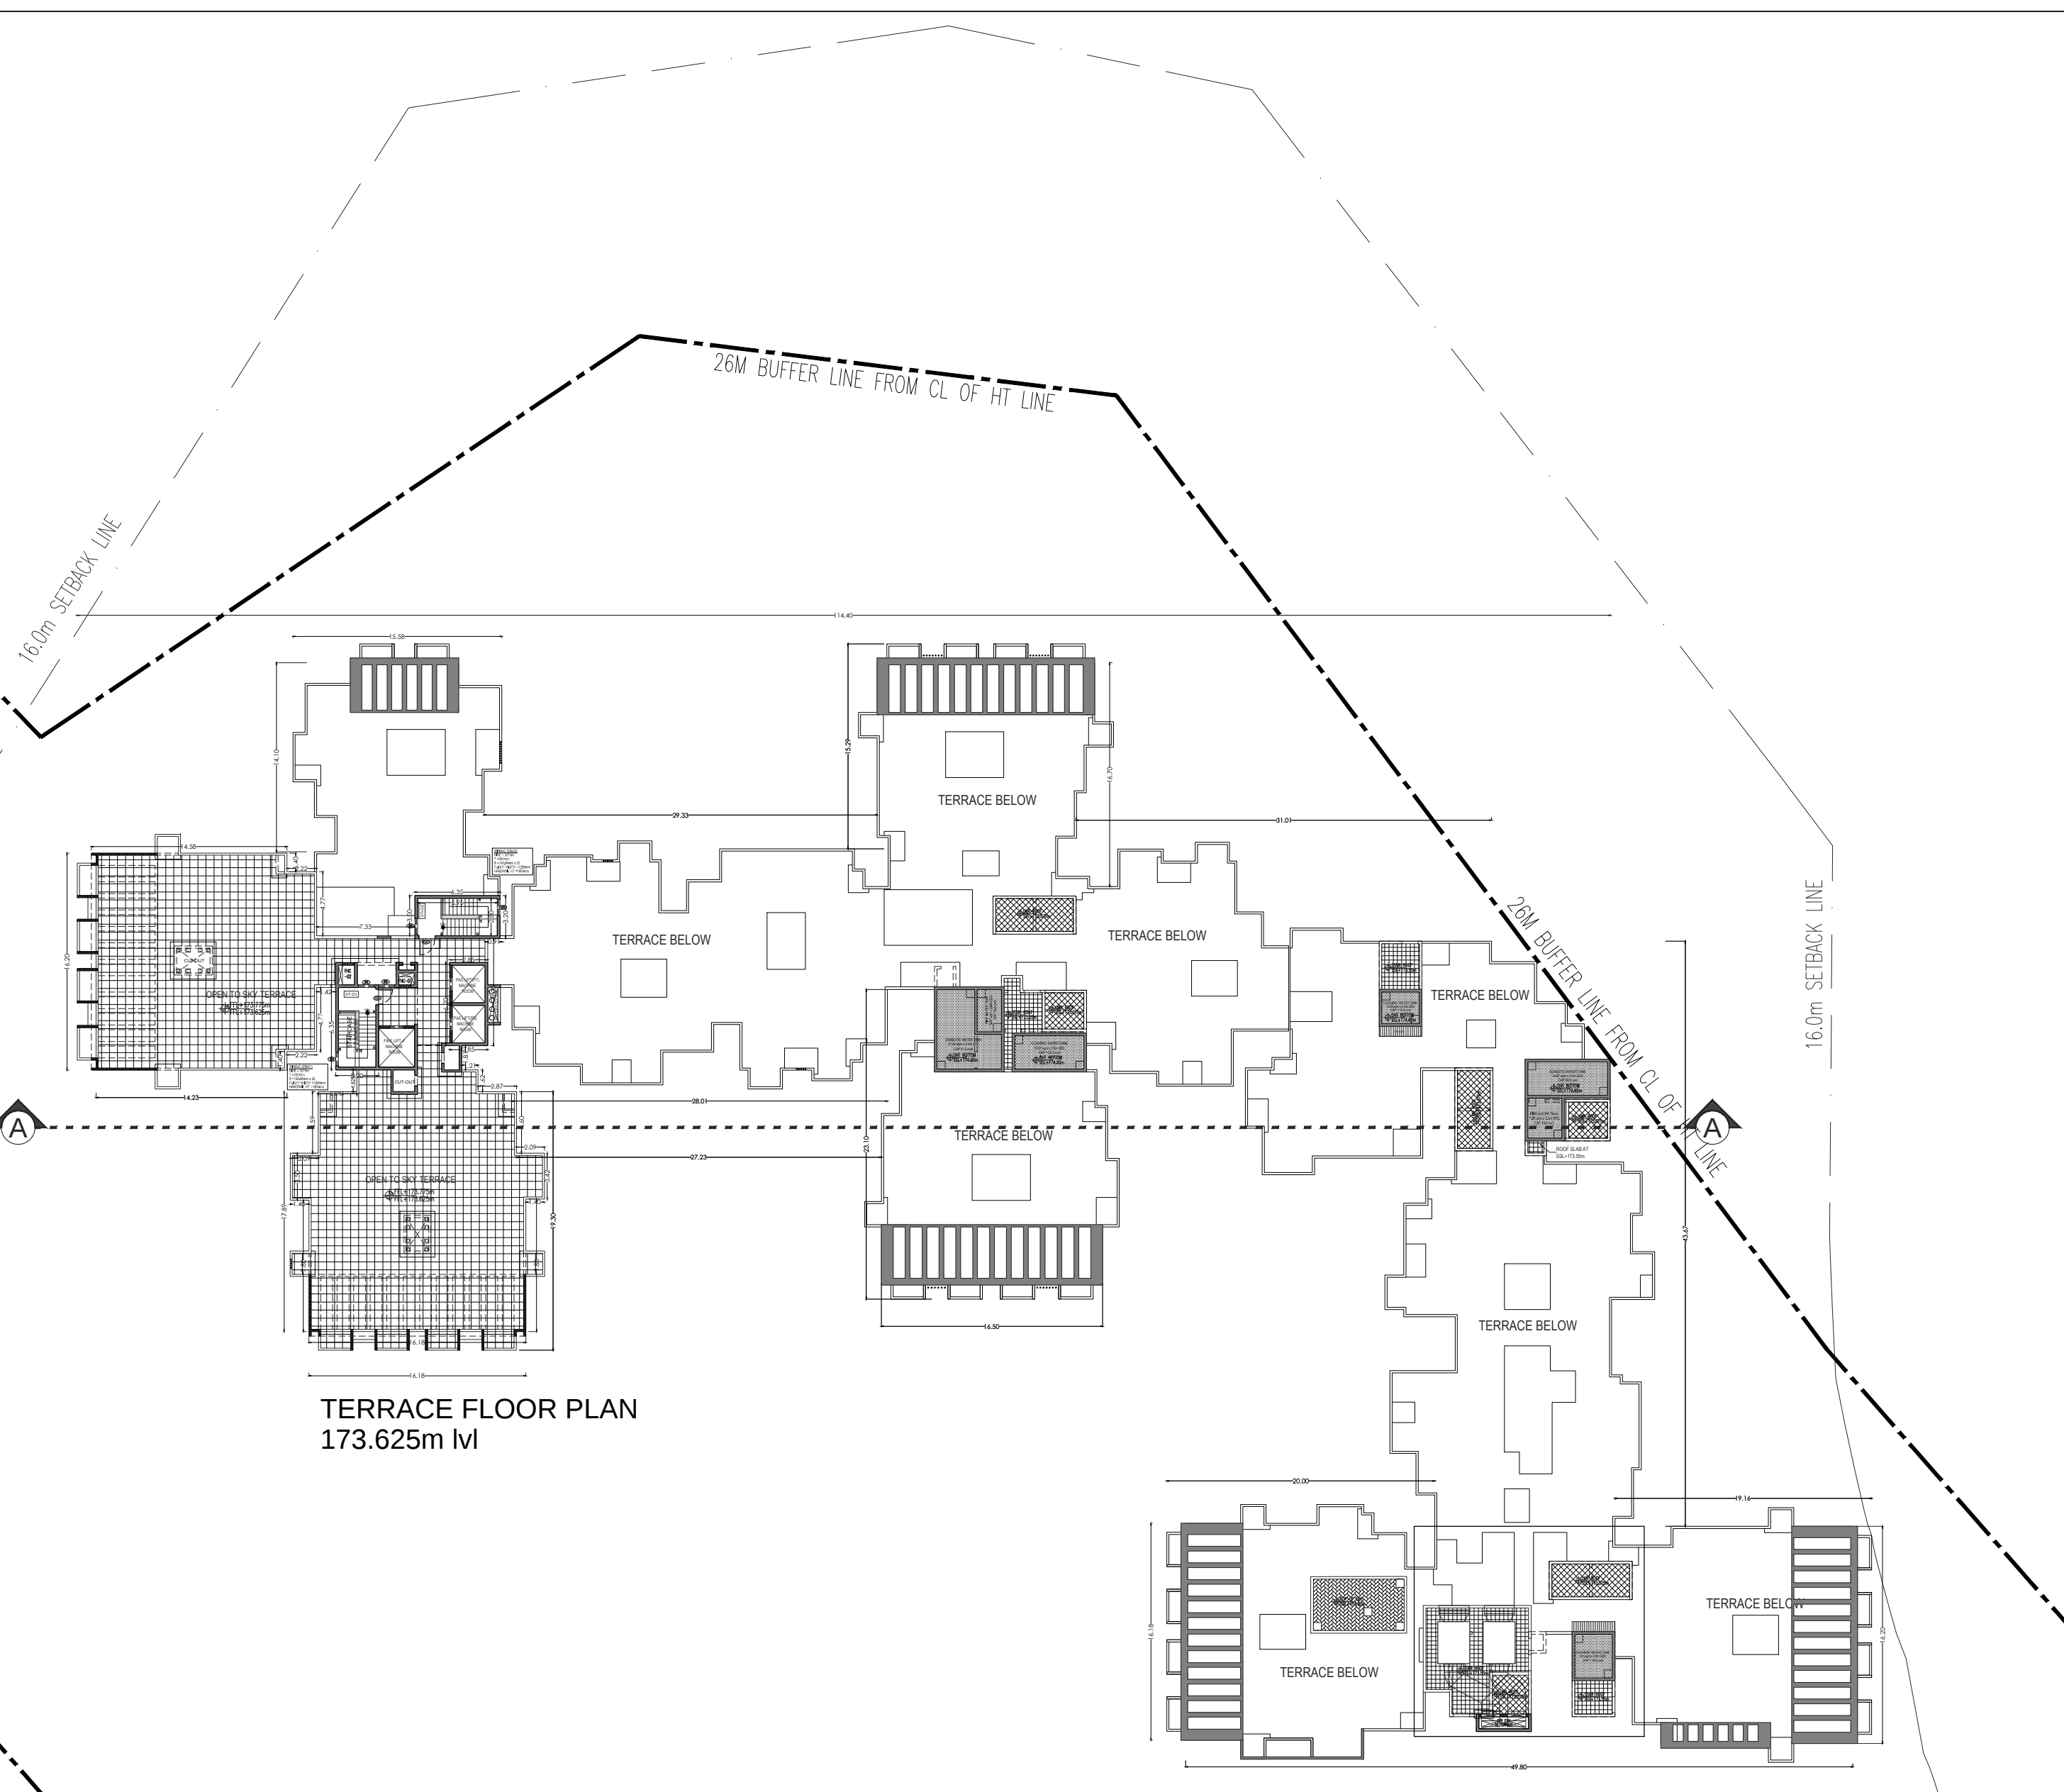

DURGA BHARATI KANAKESHWARI KUMAR
 Director, Bangalore Urban District
 Project No. BU/2023/225
 Department of Building Regulation and Construction
 Government of Karnataka
 Bangalore Urban District
 08/08/2023

Accuracy of Survey Report and Drawing is subject to accuracy of end-user provided data. 3rd party software is/are not liable for any damages which may arise from use or misuse of the data by the Application.

HO ~ NORTH

