


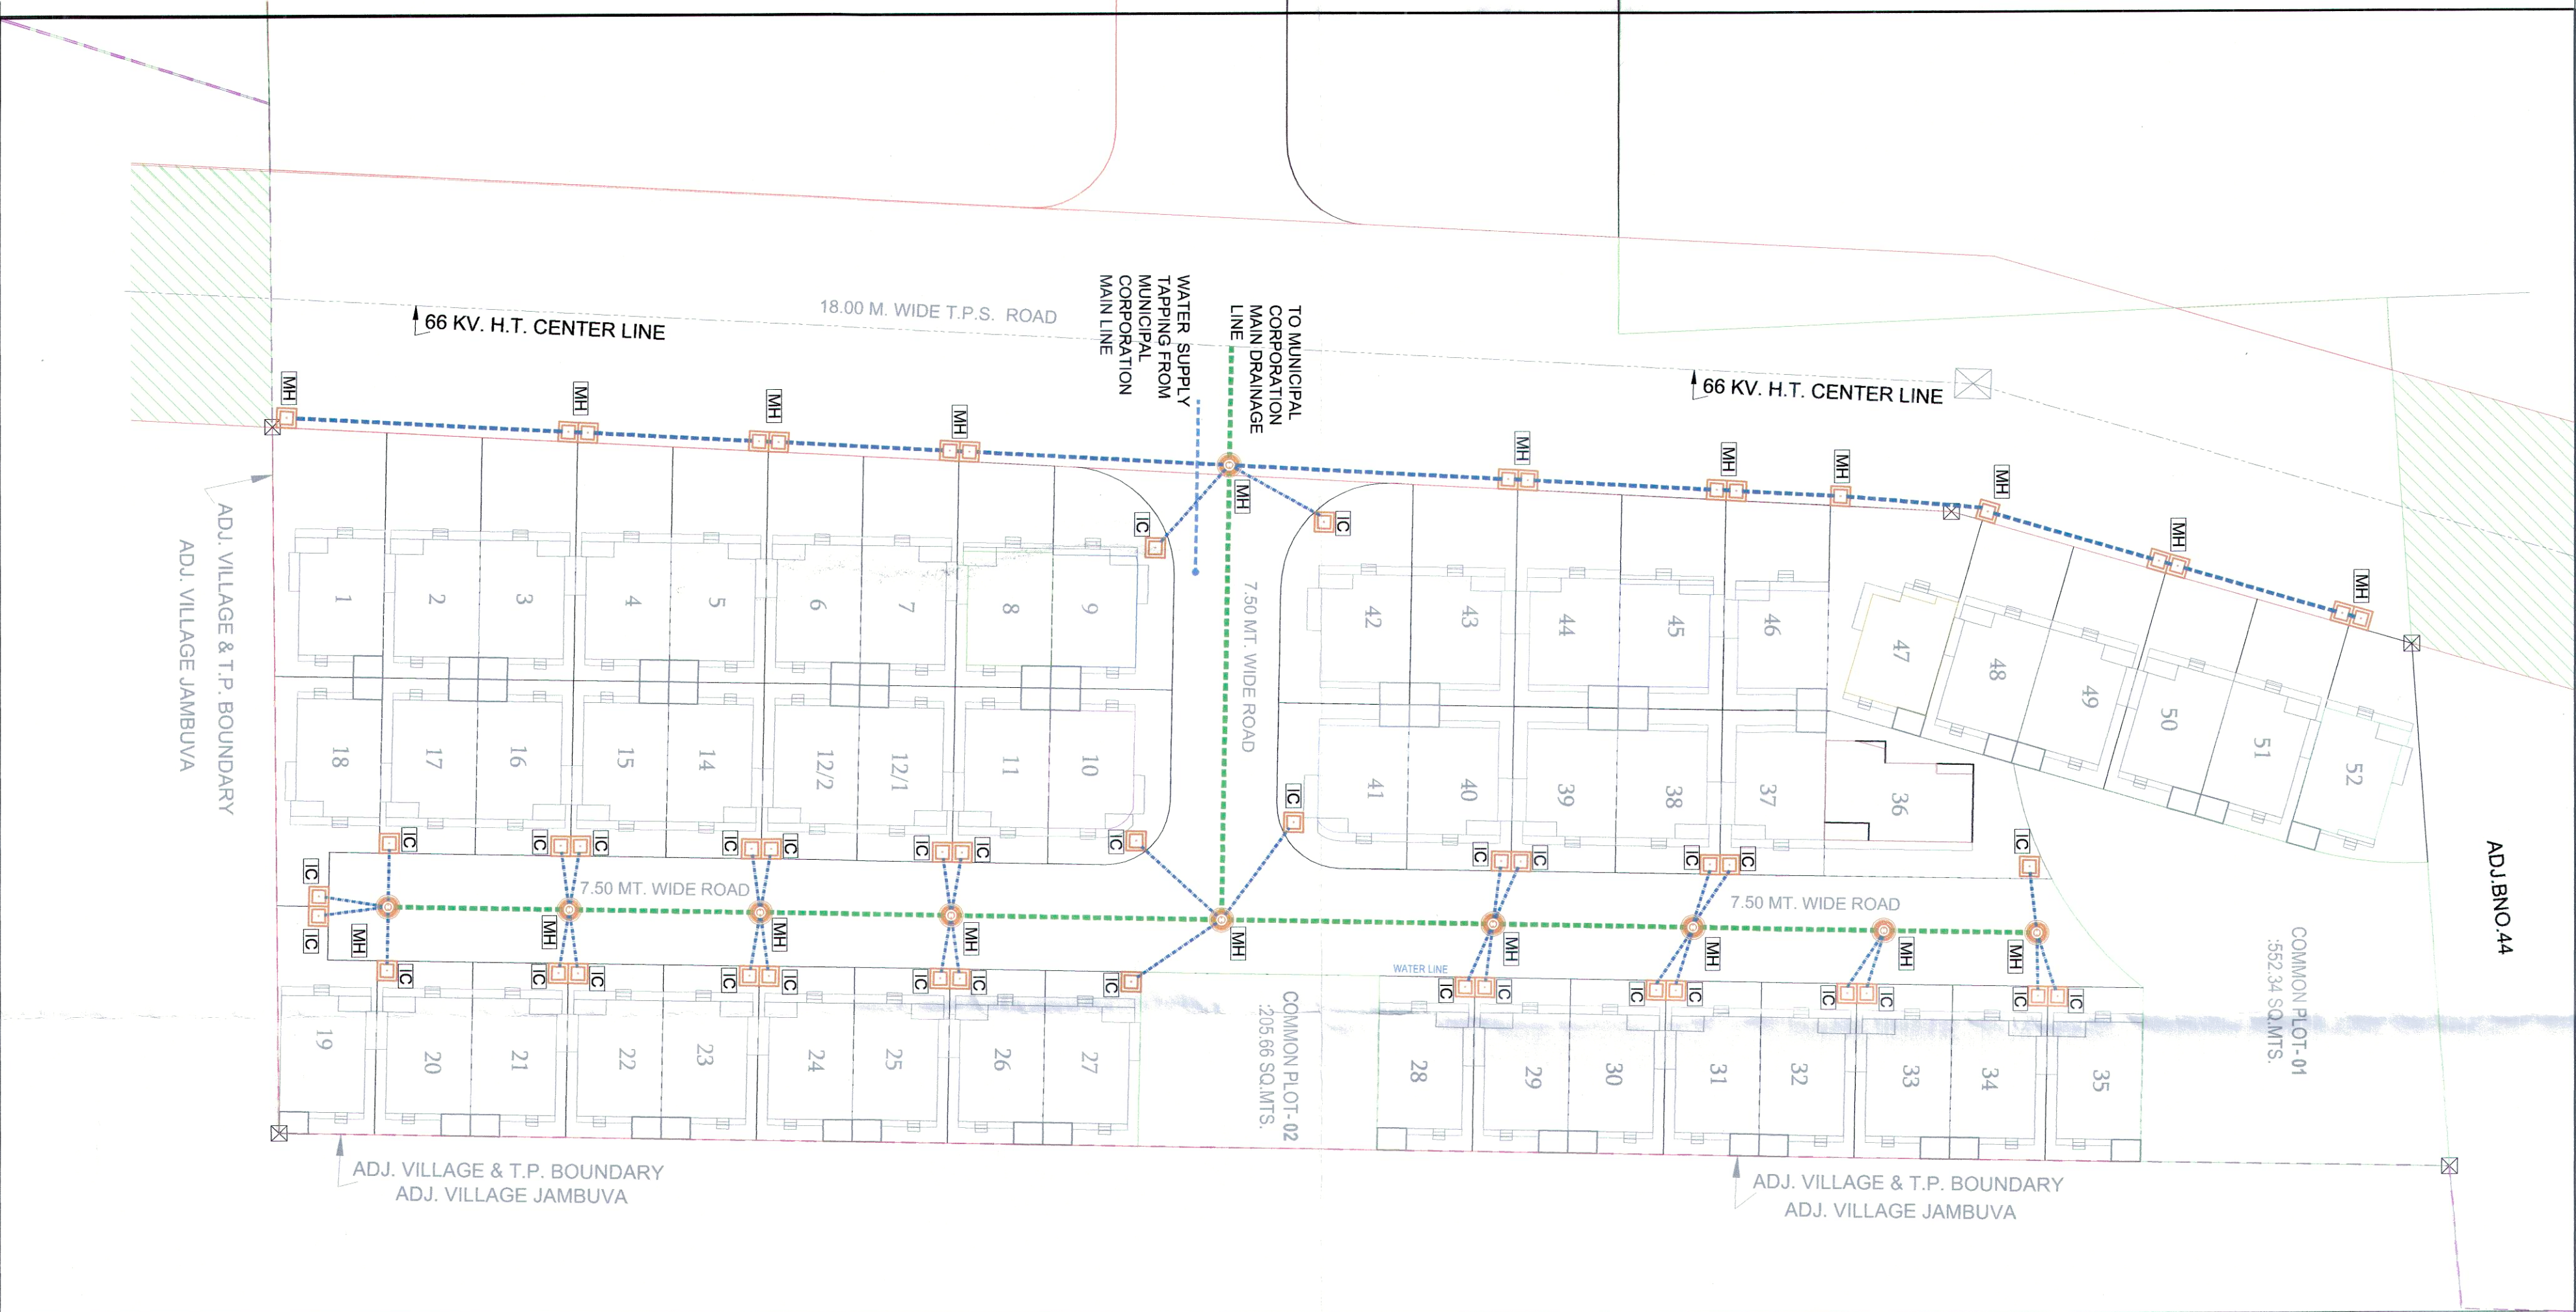

DRAINAGE LEGEND:-	
MH	3'-0" DIA ROUND DRAIN MANHOLE
MH	3'-0" X 3'-0" SQUARE DRAIN MANHOLE
	300 RCC NP3 CLASS DRAINAGE PIPE
	LINE UNDER GROUND
	150/250 RCC NP3 CLASS DRAINAGE PIPE
	LINE UNDER GROUND

SHREEJI ENTERPRISE CIVIL ENGINEER EQRL R 440-2376 SHREE RADHARAMAN INFRA PARTNER	
SIGNATURE ARCHITECT / ENGINEER / SURVEYOR VMC REGISTRATION NO.	SIGNATURE OWNERS / BUILDER / ORGANISE / DEVELOPER OR AUTHORISED AGENT OF OWNER
DRAWING TITLE :-	
PROJECT RESIDENTIAL PLOTTED DUPLEX LAY-OUT PLAN FOR SAMRUDDHI SHREY - PHASE-2, AT SUB PLOT NO.- 03, BLOCK NO.- 47 49 53 55/2, 59 & 60, B/H, SHUBH BUNGLOWS-2, MARETHA, VADODARA	
PLUMBING CONSULTANT	
Vraj Sanitation PLUMBING, SANITATION & FIRE- PROTECTION CONSULTANT VADODARA PH.NO. (O) - 94095 (M) - 9426007748 E-MAIL :- vrajoffice@gmail.com	
Vraj Sanitation SIGNATURE & STAMP CONSULTANT / ENGINEER	