

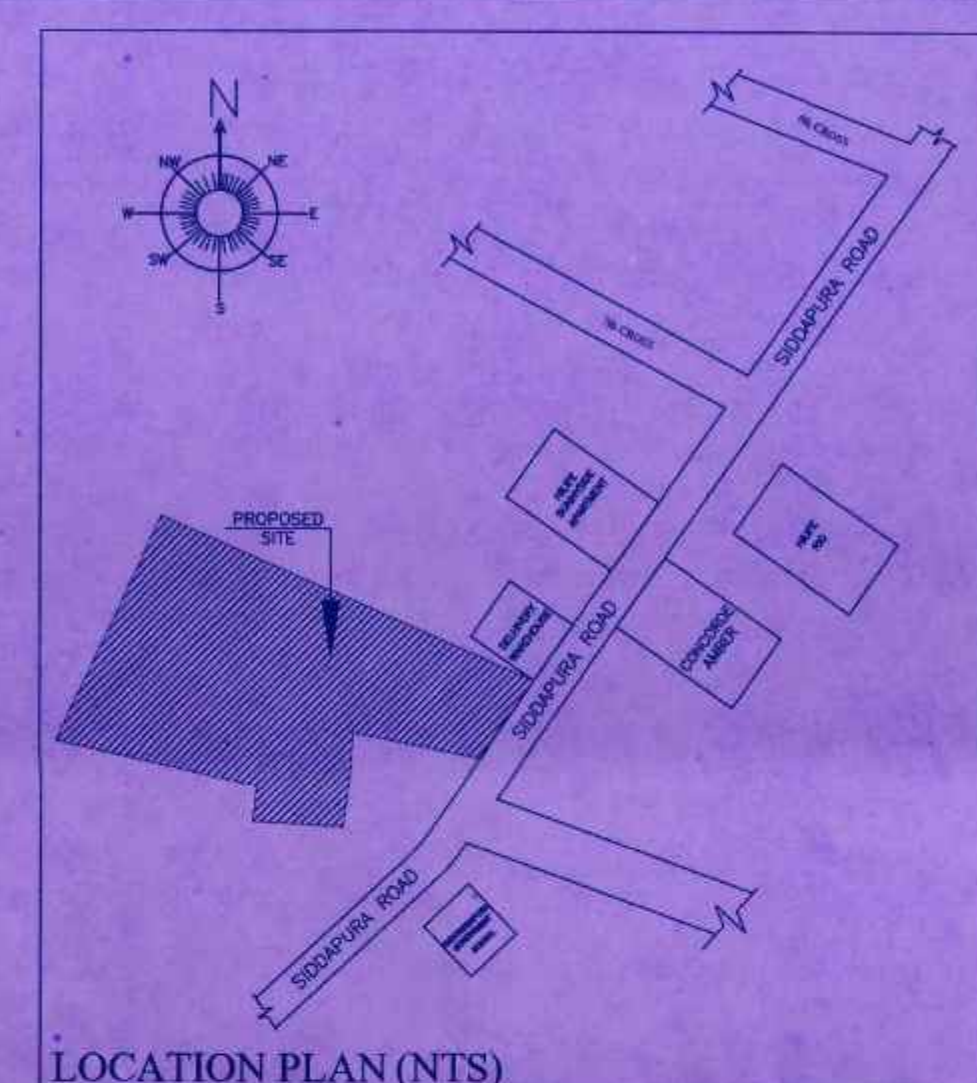


Sl. No.	Area Summary	SQM
1	SITE AREA AS PER DOCUMENTS 2 ACER 7.09 GUNTAS	
a	ACTUALS SITE AREA INCLUDING KARAB 2 ACER 5.973 GUNTAS	8637.286
b	KARAB 1 GUNTA	101.170
b	D EXISTING ROAD AREA 1.268 GUNTAS	126.246
c	NET SITE AREA (2 ACER 3.106 GUNTAS)	8407.870
FAR STATEMENT		
2	NET SITE AREA AVAILABLE @ SITE	8407.870
a	PERMISSIBLE FAR	2.255
b	PERMISSIBLE FAR AREA	18917.708
c	PROPOSED FAR AREA	18891.88
d	PROPOSED FAR	2.2469
GROUND COVERAGE STATEMENT		
3	SITE AREA FOR GROUND COVERAGE (NET SITE AREA - ROAD WIDENING AREA)	
a	NET SITE AREA	8407.870
b	PERMISSIBLE COVERAGE	50.00%
c	PERMISSIBLE COVERAGE AREA	4203.935
d	PROPOSED COVERAGE AREA	2742.36
e	PROPOSED COVERAGE	32.62%
TREE PLANTING CALCULATION		
1 TREE FOR 240 SQM OF FAR AREA		
FAR AREA = 18917.88 SQM @ = 78.72		
TOTAL TREES REQUIRED = 79 TREES		
TOTAL TREES PROVIDED = 64 TREES		

PARKING AREA STATEMENT		
SL. No.	BUILDING TYPE	PARKING REQUIRED
	CAR PARKING SIZE (2.5X5.5)	No.5
	CARS REQUIRED FOR RESIDENTIAL FLATS	
1	Total Residential Units from 1st floor to 14th floor = 182 No's	182.00
	Total Residential Units over 50 Sqm to 225 Sqm = 182 No's	182.00
	1 Car per 1 Unit, Cars Required = 182 x 1 = 182 No's	182.00
	CARS REQUIRED FOR FLATS	182.00
2	AMENITIES BLOCK	
	AMENITIES BLOCK AREA = 306.68	
	1 CAR PARKING PER EVERY 50 SQM FLOOR AREA = 281.68/50 = 6	6.00
3	VISITORS CAR PARKING	
	10% OF CARS REQUIRED FOR FLATS	18.00
4	TOTAL No. OF CAR PARKING REQUIRED FLATS + VISITORS CAR + AMENITIES BLOCK	206.00
	TOTAL No. OF CAR PARKING PROVIDED	
	BASEMENT FLOOR	174.00
5	GROUND FLOOR	21.00
	GROUND FLOOR SURFACE PARKING	11.00
	TOTAL No. OF CAR PARKINGS PROVIDED	206.00

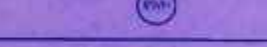


INDEX	
PROPERTY LINE & SURVEY BOUNDARY	
15M BUILDING SETBACK LINE	
BASEMENT BUILDING LINE	
CAR PARK	
RAIN WATER HARVESTING PIT	
TREE	
KARAS	

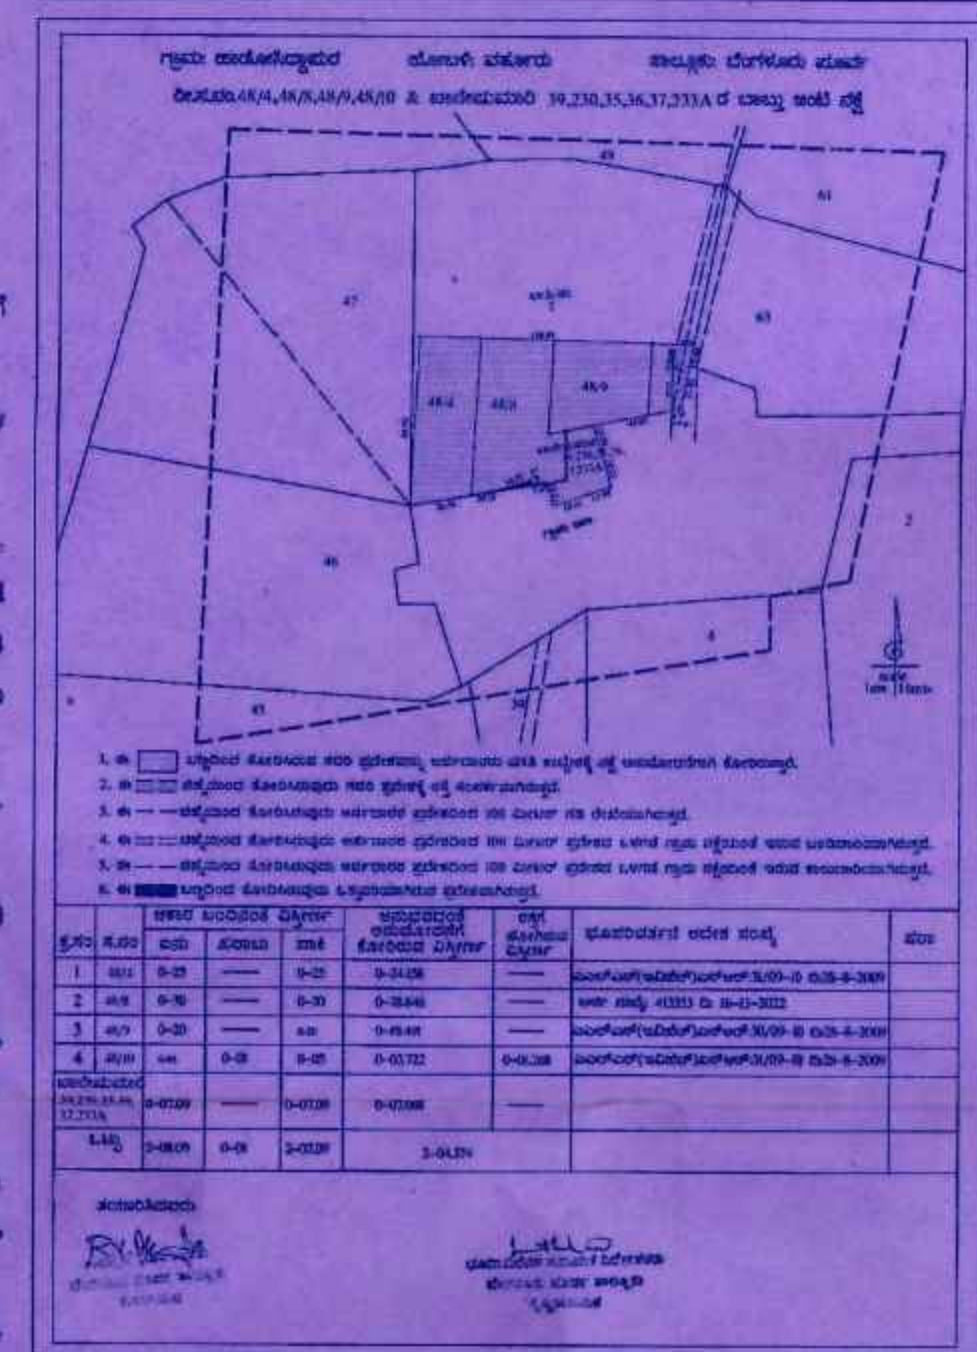

OWNER'S SIGNATURE

1. M/S. MYTHRI BUILDERS,
2. Mr. S. ANIL KUMAR REDDY,
3. Mr. A. KIRAN KUMAR,
4. Mr. T. KISHORE BABU,
5. SRI. CHANDRAMMA,
6. Sri. NITHISH KUMAR HRUTHIK.

For S.No 5th & 6th GPA HOLDERS
M/S. MYTHRI BUILDERS
REPRESENTED BY ITS MANAGING PARTNERS

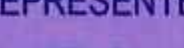
Mr. S. ANIL KUMAR REDDY,

[illegible]

ARCHITECTS:

BLENDS
DESIGN PVT.LTD

Sumukha*, No 483, 3rd floor,
80 Feet Rd, HMT Layout, RT Nagar,
Bengaluru, Karnataka 560032,
e-mailid:acblend@gmail.com

ENGINEER SIGNATURE:

Sri. YOGANANDA. B. B.E(CIVIL)
B.C.C./B.L-3.6/ E-4404/18-19.

CONSULTANT:


SDM

Designs Studio

Vaishnavi Square, Site No. 30-31,
5th Floor, Whitefield Main Road,
Above Adishwar Electronics Store,
Mahadevapura, Bengaluru- 560 04
E-mail: yogananda02@gmail.com
Mobile : +91 9964665840


PROJECT TITLE
PROPOSED RESIDENTIAL APARTMENT BUILDING AT SY No.48/4,8,9,10 & KHANESHMARI No.39,230,35,36,37,233A, HADOSIDHAPURA VILLAGE, VARTHUR HOBLI, BANGALORE EAST TALUK, BANGALORE.

<u>TITLE</u>	<u>ORIENTATION</u>
<u>SITE PLAN</u>	
<u>SCALE</u> = 1 : 200	
<u>PAGE NO</u> = 01 OF 05	

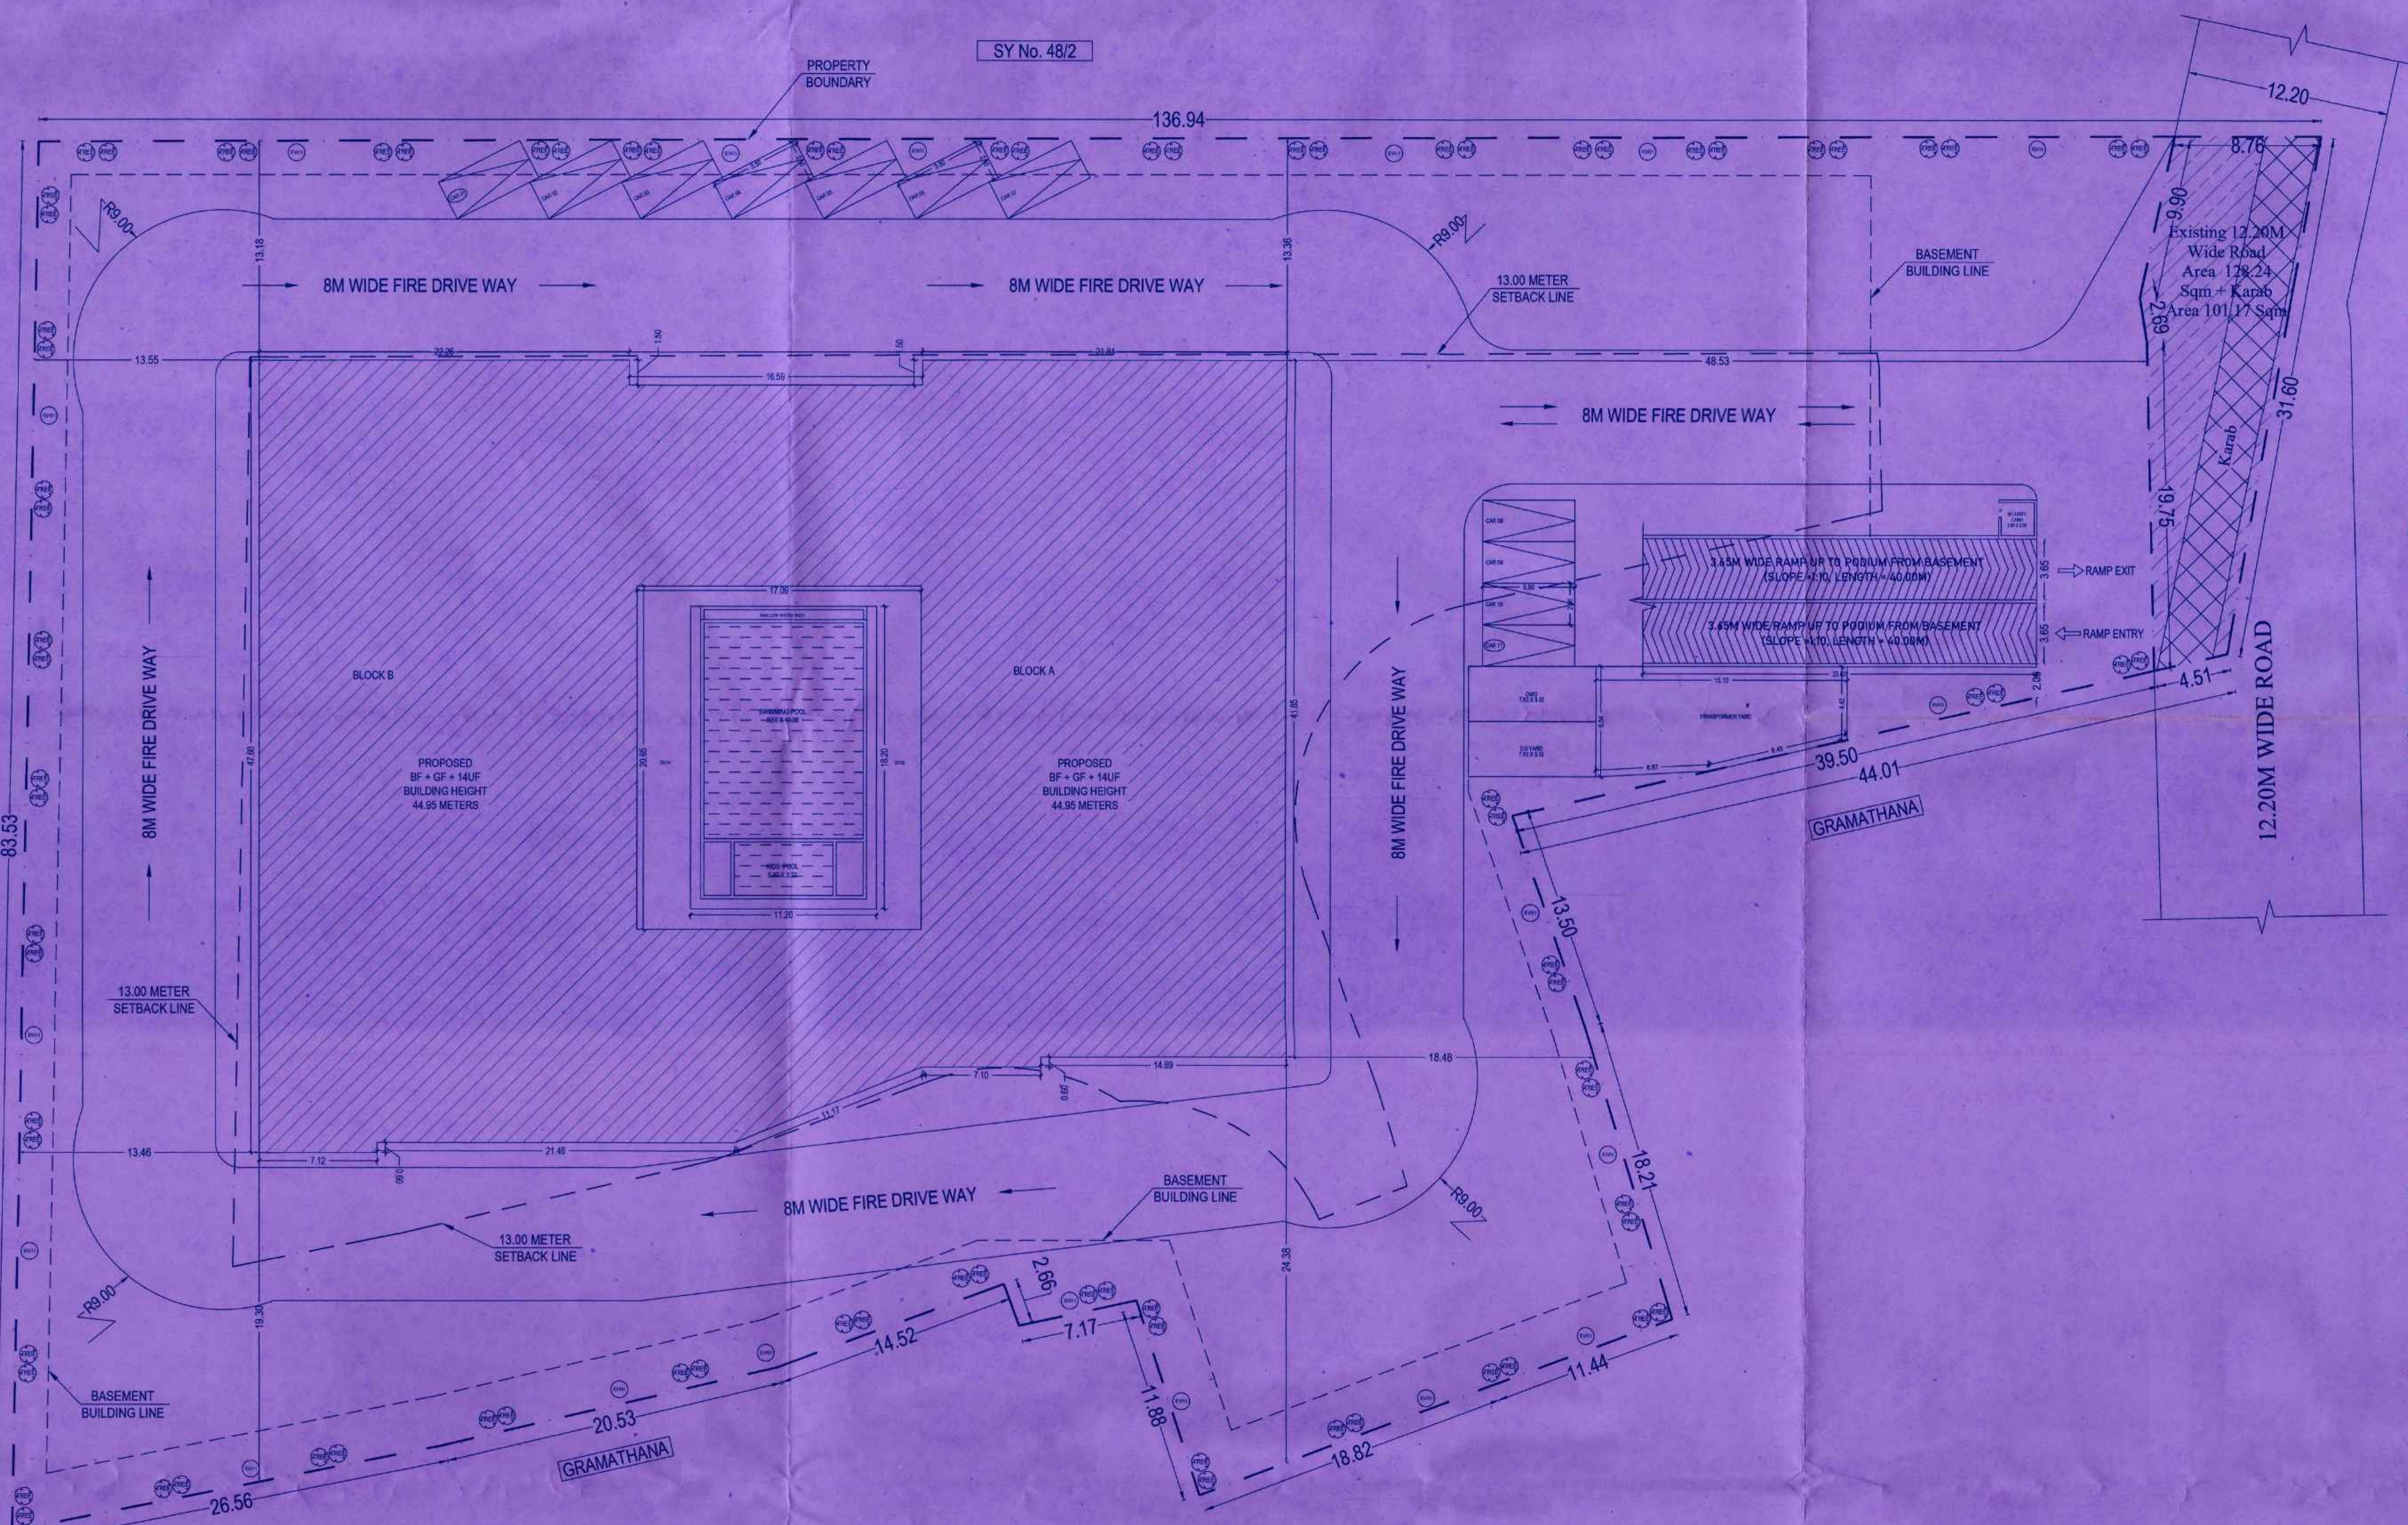

SITE PLAN

[illegible]

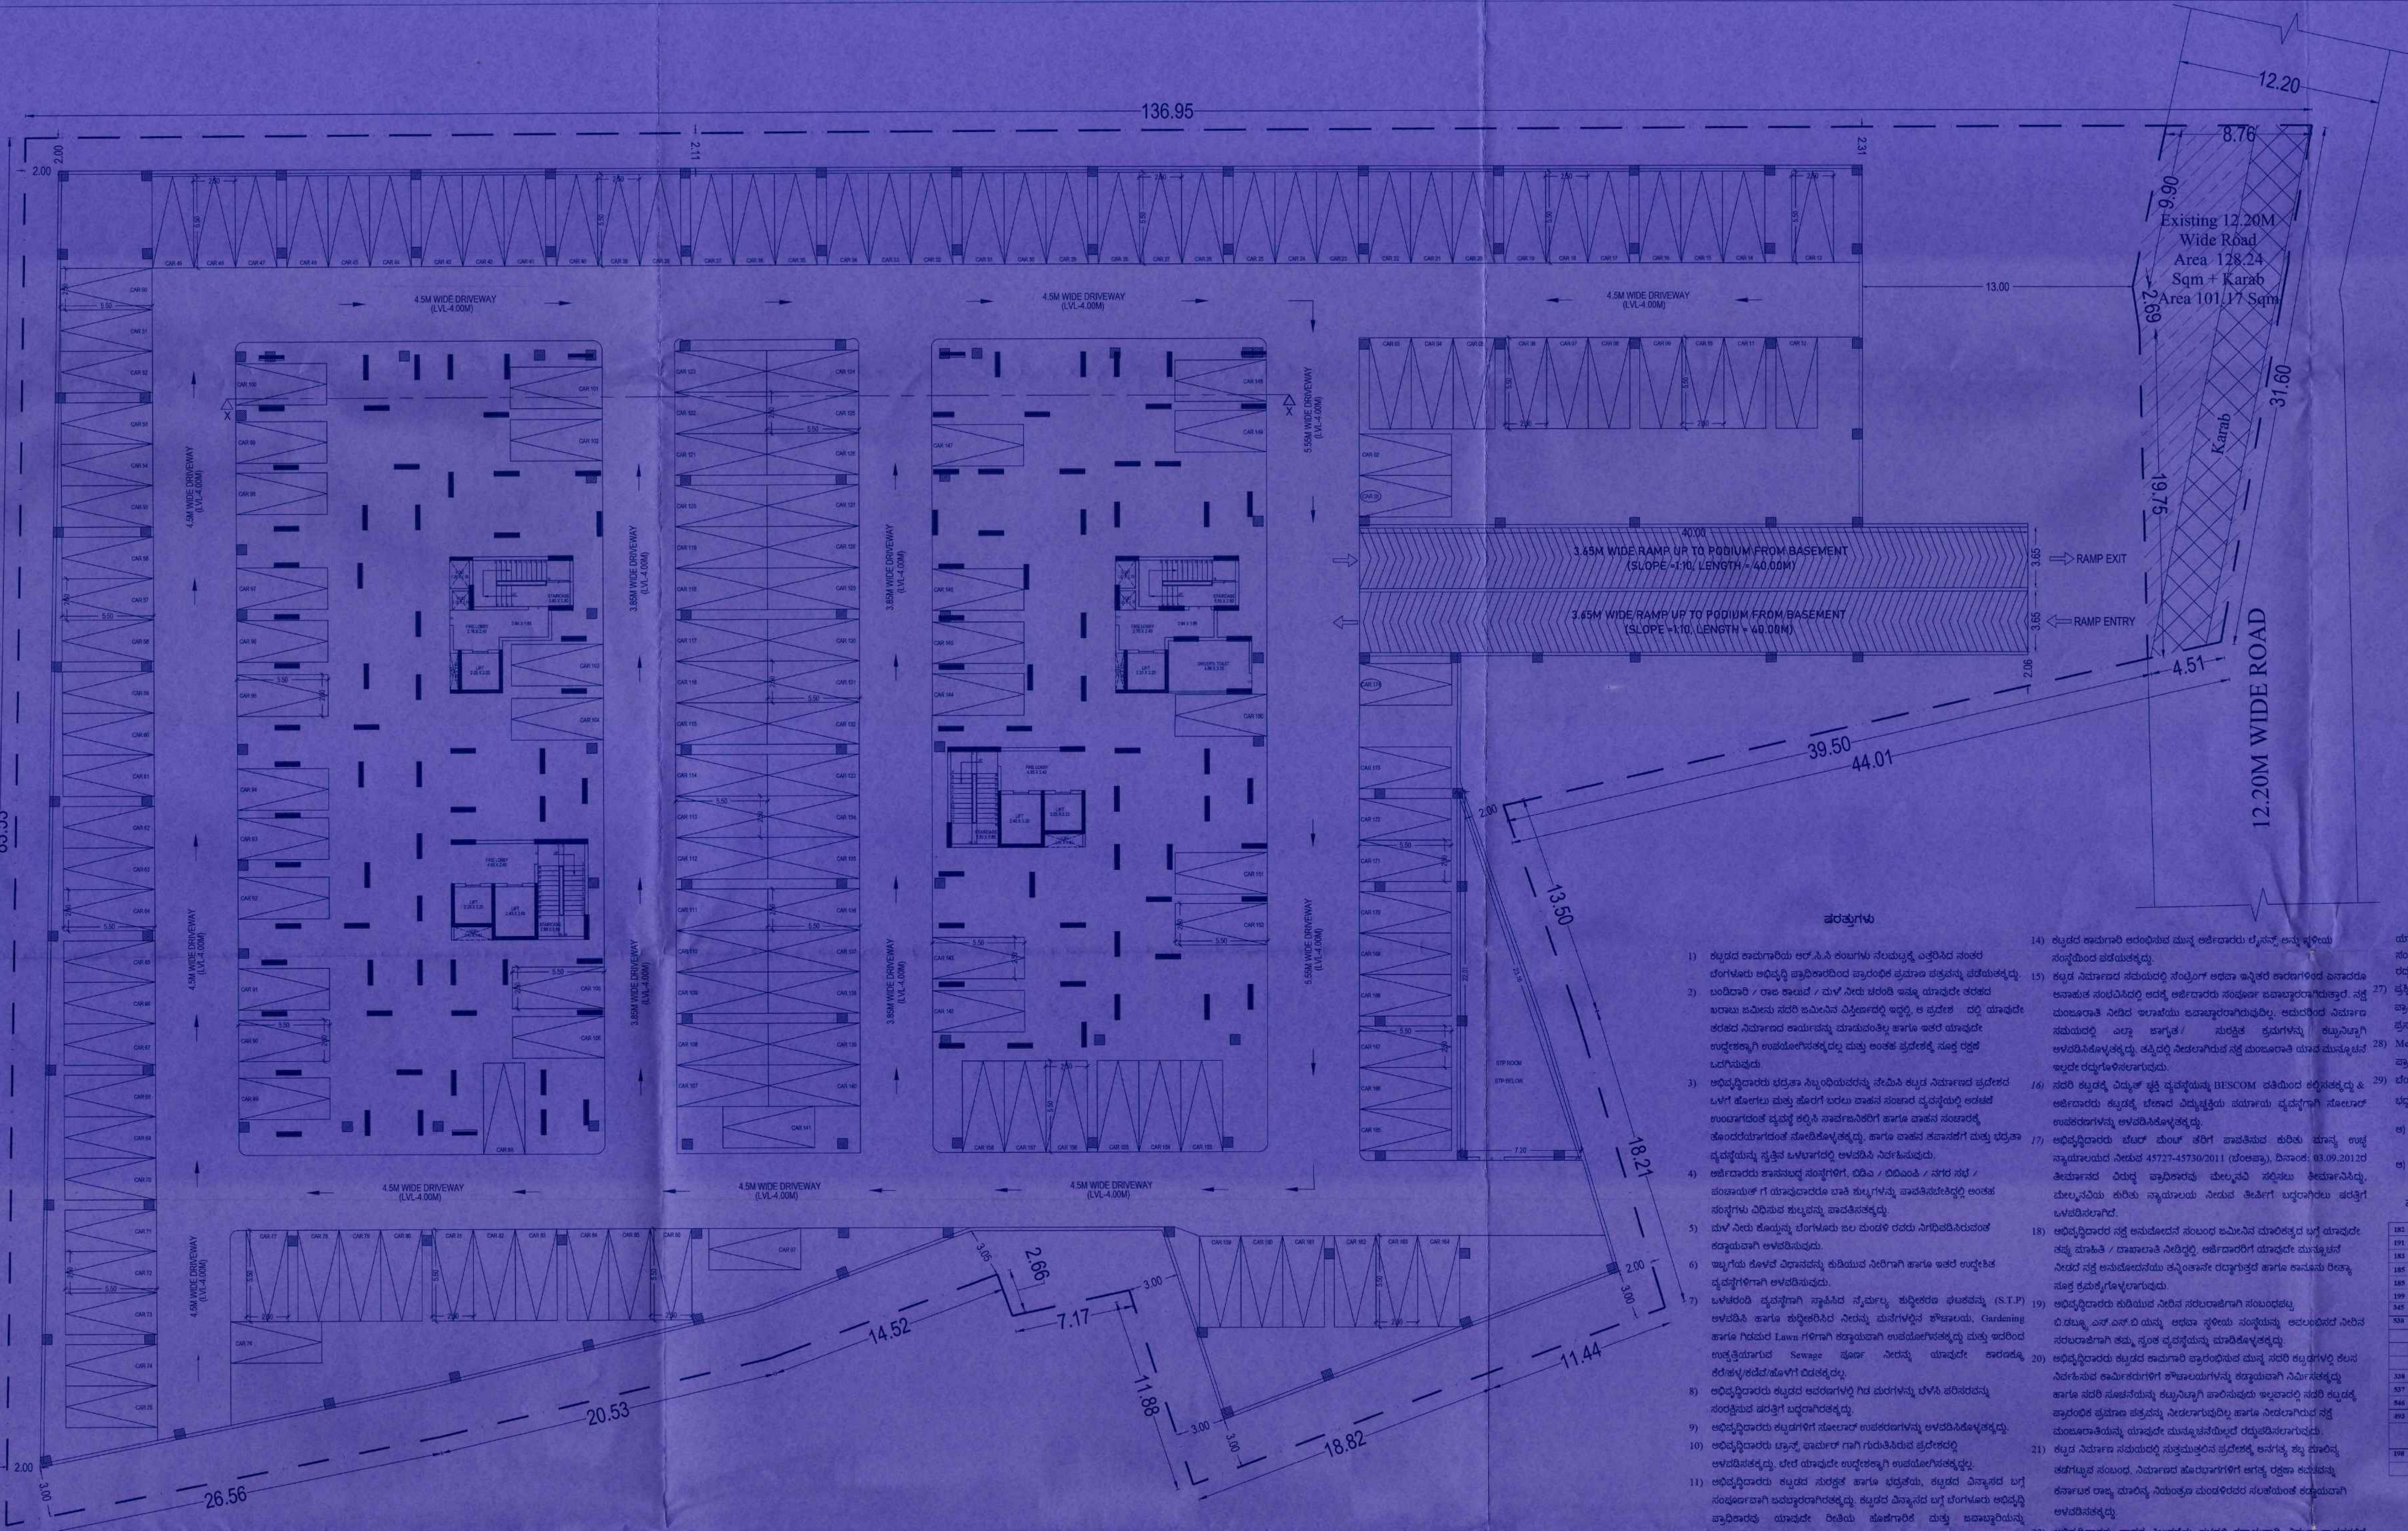

BASEMENT FLOOR PLAN

NO. OF PARKINGS : 174 NO'S

1. M/s. MYTHRI BUILDERS,
2. Mr. S. ANIL KUMAR REDDY,
3. Mr. A. KIRAN KUMAR,
4. Mr. T. KISHORE BABU,
5. SRI. CHANDRAMMA,
6. SRI. NITHISH KUMAR HRUTHIK,
For SI No. 5th & 6th GPA HOLDERS
M/S. MYTHRI BUILDERS
REPRESENTED BY ITS MANAGING PARTNERS

Mr. S. ANIL KUMAR REDDY,
Mr. A. KIRAN KUMAR,
Mr. T. KISHORE BABU,

ARCHITECTS:
BLENDS DESIGN PVT.LTD
Sumukha, No 489, 3rd Floor,
80 Feet Rd, HMT Layout, RT Nagar,
Bengaluru, Karnataka 560032,
e-mail: blendsdesign@gmail.com

ENGINEER SIGNATURE:
Sri. YOGANANDA. B. B.E.(CIVIL)
B.C.C./B.L-3/6/ E-4404/18-19.

CONSULTANT:
SDM
Designs Studio
Vaidhyanath Square, Site No. 30-31,
5th Floor, Whitefield Main Road,
Above Adishwar Electronics Store,
Bengaluru-560 046.
Mobile : +91 9964665840

PROJECT TITLE
PROPOSED RESIDENTIAL APARTMENT BUILDING
AT SY No.48/4,8,9,10 & KHANESHPURI
No.36,230,35,36,37,233A, HADOSIDHAPURA
VILLAGE, VARTHUR HOBLI, BANGALORE EAST
TALUK, BANGALORE.

TITLE
BASEMENT FLOOR PLAN

SCALE = 1 : 150

PAGE NO = 02 OF 05




ORIENTATION



- [illegible]


[illegible]

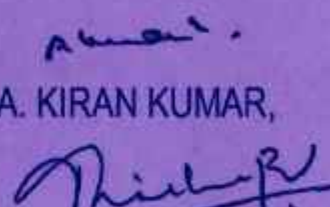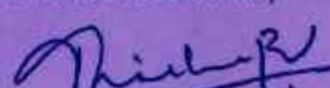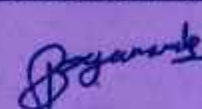OWNER'S SIGNATURE	
1. M/S. MYTHRI BUILDERS, 2. Mr. S. ANIL KUMAR REDDY, 3. Mr. A. KIRAN KUMAR, 4. Mr. T. KISHORE BABU, 5. SRI. CHANDRAMMA, 6. Sri. NITHISH KUMAR HRUTHIK. For SI No. 5th & 6th GPA HOLDERS M/S. MYTHRI BUILDERS REPRESENTED BY ITS MANAGING PARTNERS	
 Mr. S. ANIL KUMAR REDDY,	
 Mr. A. KIRAN KUMAR,  Mr. T. KISHORE BABU,	
ARCHITECTS:	
 BLINDS DESIGN PVT.LTD Sumukha, No.43, 3rd floor, 80 Feet Rd. HMT Layout, ST Nagar, Bengaluru, Karnataka 560032, e-mail: blindsdesign@gmail.com	
ENGINEER SIGNATURE:	
 SRI. YOGANANDA B. (E.C.O.V) B.C.C./B.L-3/E-4404/18-19,	
CONSULTANT:	
 Designer Studio.	Varadwasi Square, Site No. 10-31, 5th Floor, Whitefield Main Road, Above Adishwara Electronics Store, Mahadevapura, Bengaluru - 560 048. E-mail: yogananda02@gmail.com Mobile : +91 996465840
PROJECT TITLE	
PROPOSED RESIDENTIAL APARTMENT BUILDING AT SY NO.48&49.8,10 & KHANESIMARI NO.29,30,31,32,33,37,233A, HADOSIDAPURU VILLAGE, VARTHUR HOBLI, BANGALORE EAST TALUK, BANGALORE.	
TITLE	ORIENTATION
TERRACE FLOOR PLAN SCALE @ X-X' & ELEVATION	
SECTION @ 1 : 200	
PAGE NO = 05 OF 05	