
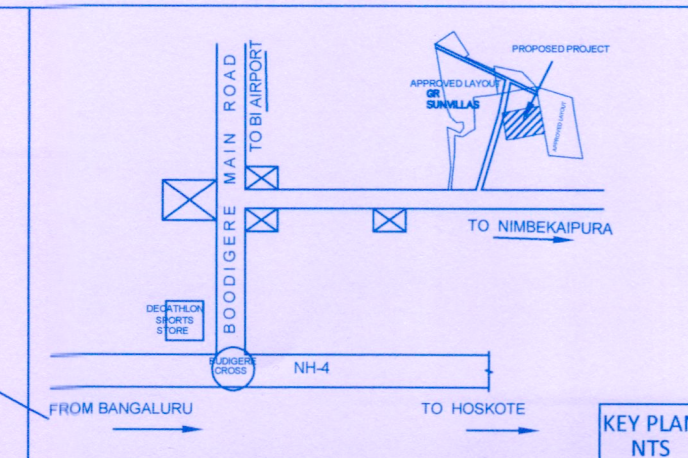


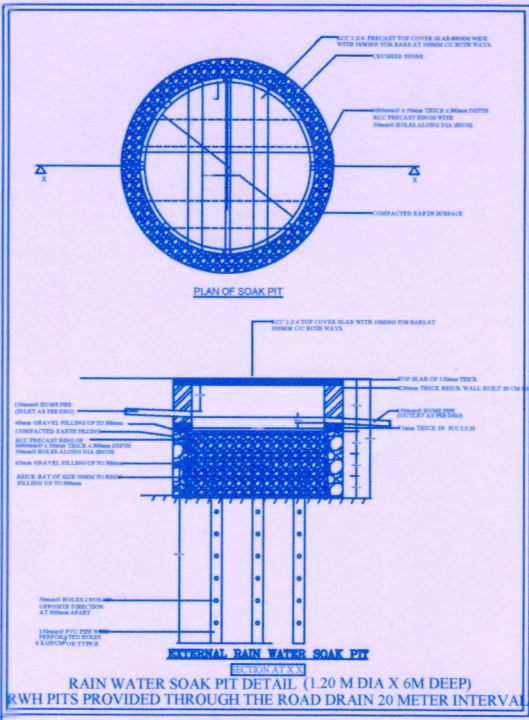

SCALE - 1:700
ALL DIMENSIONS ARE IN METER

ORIENTATION
N

INDEX	
OHT - OVER HEAD TANK	
STP - SEWAGE TREATMENT PLANT	
LEGENDS	
LAYOUT BOUNDARY	---
REVENUE BOUNDARY	---
PARK	---
CA	---

AREA STATEMENT							
SL NO	SY NO	AREA AS PER CONVERSION ORDER	AREA IN Acre	AREA IN Guntas	RELINGUISHED FOR ROAD AREA (GUNTAS)	NET AREA Acre	CONVERSION ORDER NUMBER
1	155	01	36	04	05.43	01	30.57
2	156	02	00	00	05.55	01	34.45
3	157	02	00	00	05.54	01	34.46
TOTAL		05	36	04	16.52	05	19.48

LAND - USE ANALYSIS			
Acres -05 Guntas-19.48 (22203.300Sqmt)			
SL.NO	LAND USE	SQMTS	PERCENTAGE
1	Residential	12182.03	54.87
2	Park	2737.06	12.33
3	C.A	1125.39	05.07
4	Road	6158.82	27.73
TOTAL AREA		22203.30	100.00

PLOT DETAILS		
SL.NO	SITE DIMENTIONS	SITES NO
1	10.69M X 15.24M	16
2	10.69M X 18.29M	13
3	10.69M X 16.76M	12
4	Odd Sites*	15*
TOTAL		56

OWNER'S SIGNATURE :

For GR PROJECTS AND INFRASTRUCTURE DEVELOPMENTS PRIVATE LIMITED

DIRECTOR

ENGINEER'S SIGNATURE

REGISTERED ENGINEER


NO. HA 380/BL-3.2.3/E-17a/98-99

ON 20/11/2018, No. 1033, PIPERINE

BANGALORE, BANGALORE-560 091

TITLE

Final Modified Residential Layout Plan On The Ground as per Amendment of Section 17 of KTCP Act Published in the Karnataka Gazette Dated : 10-09-2015 IN SY.No.155,156 & 157 OF Bommanahalli Village,Bidarahalli Hobli, Bangalore Urban District.

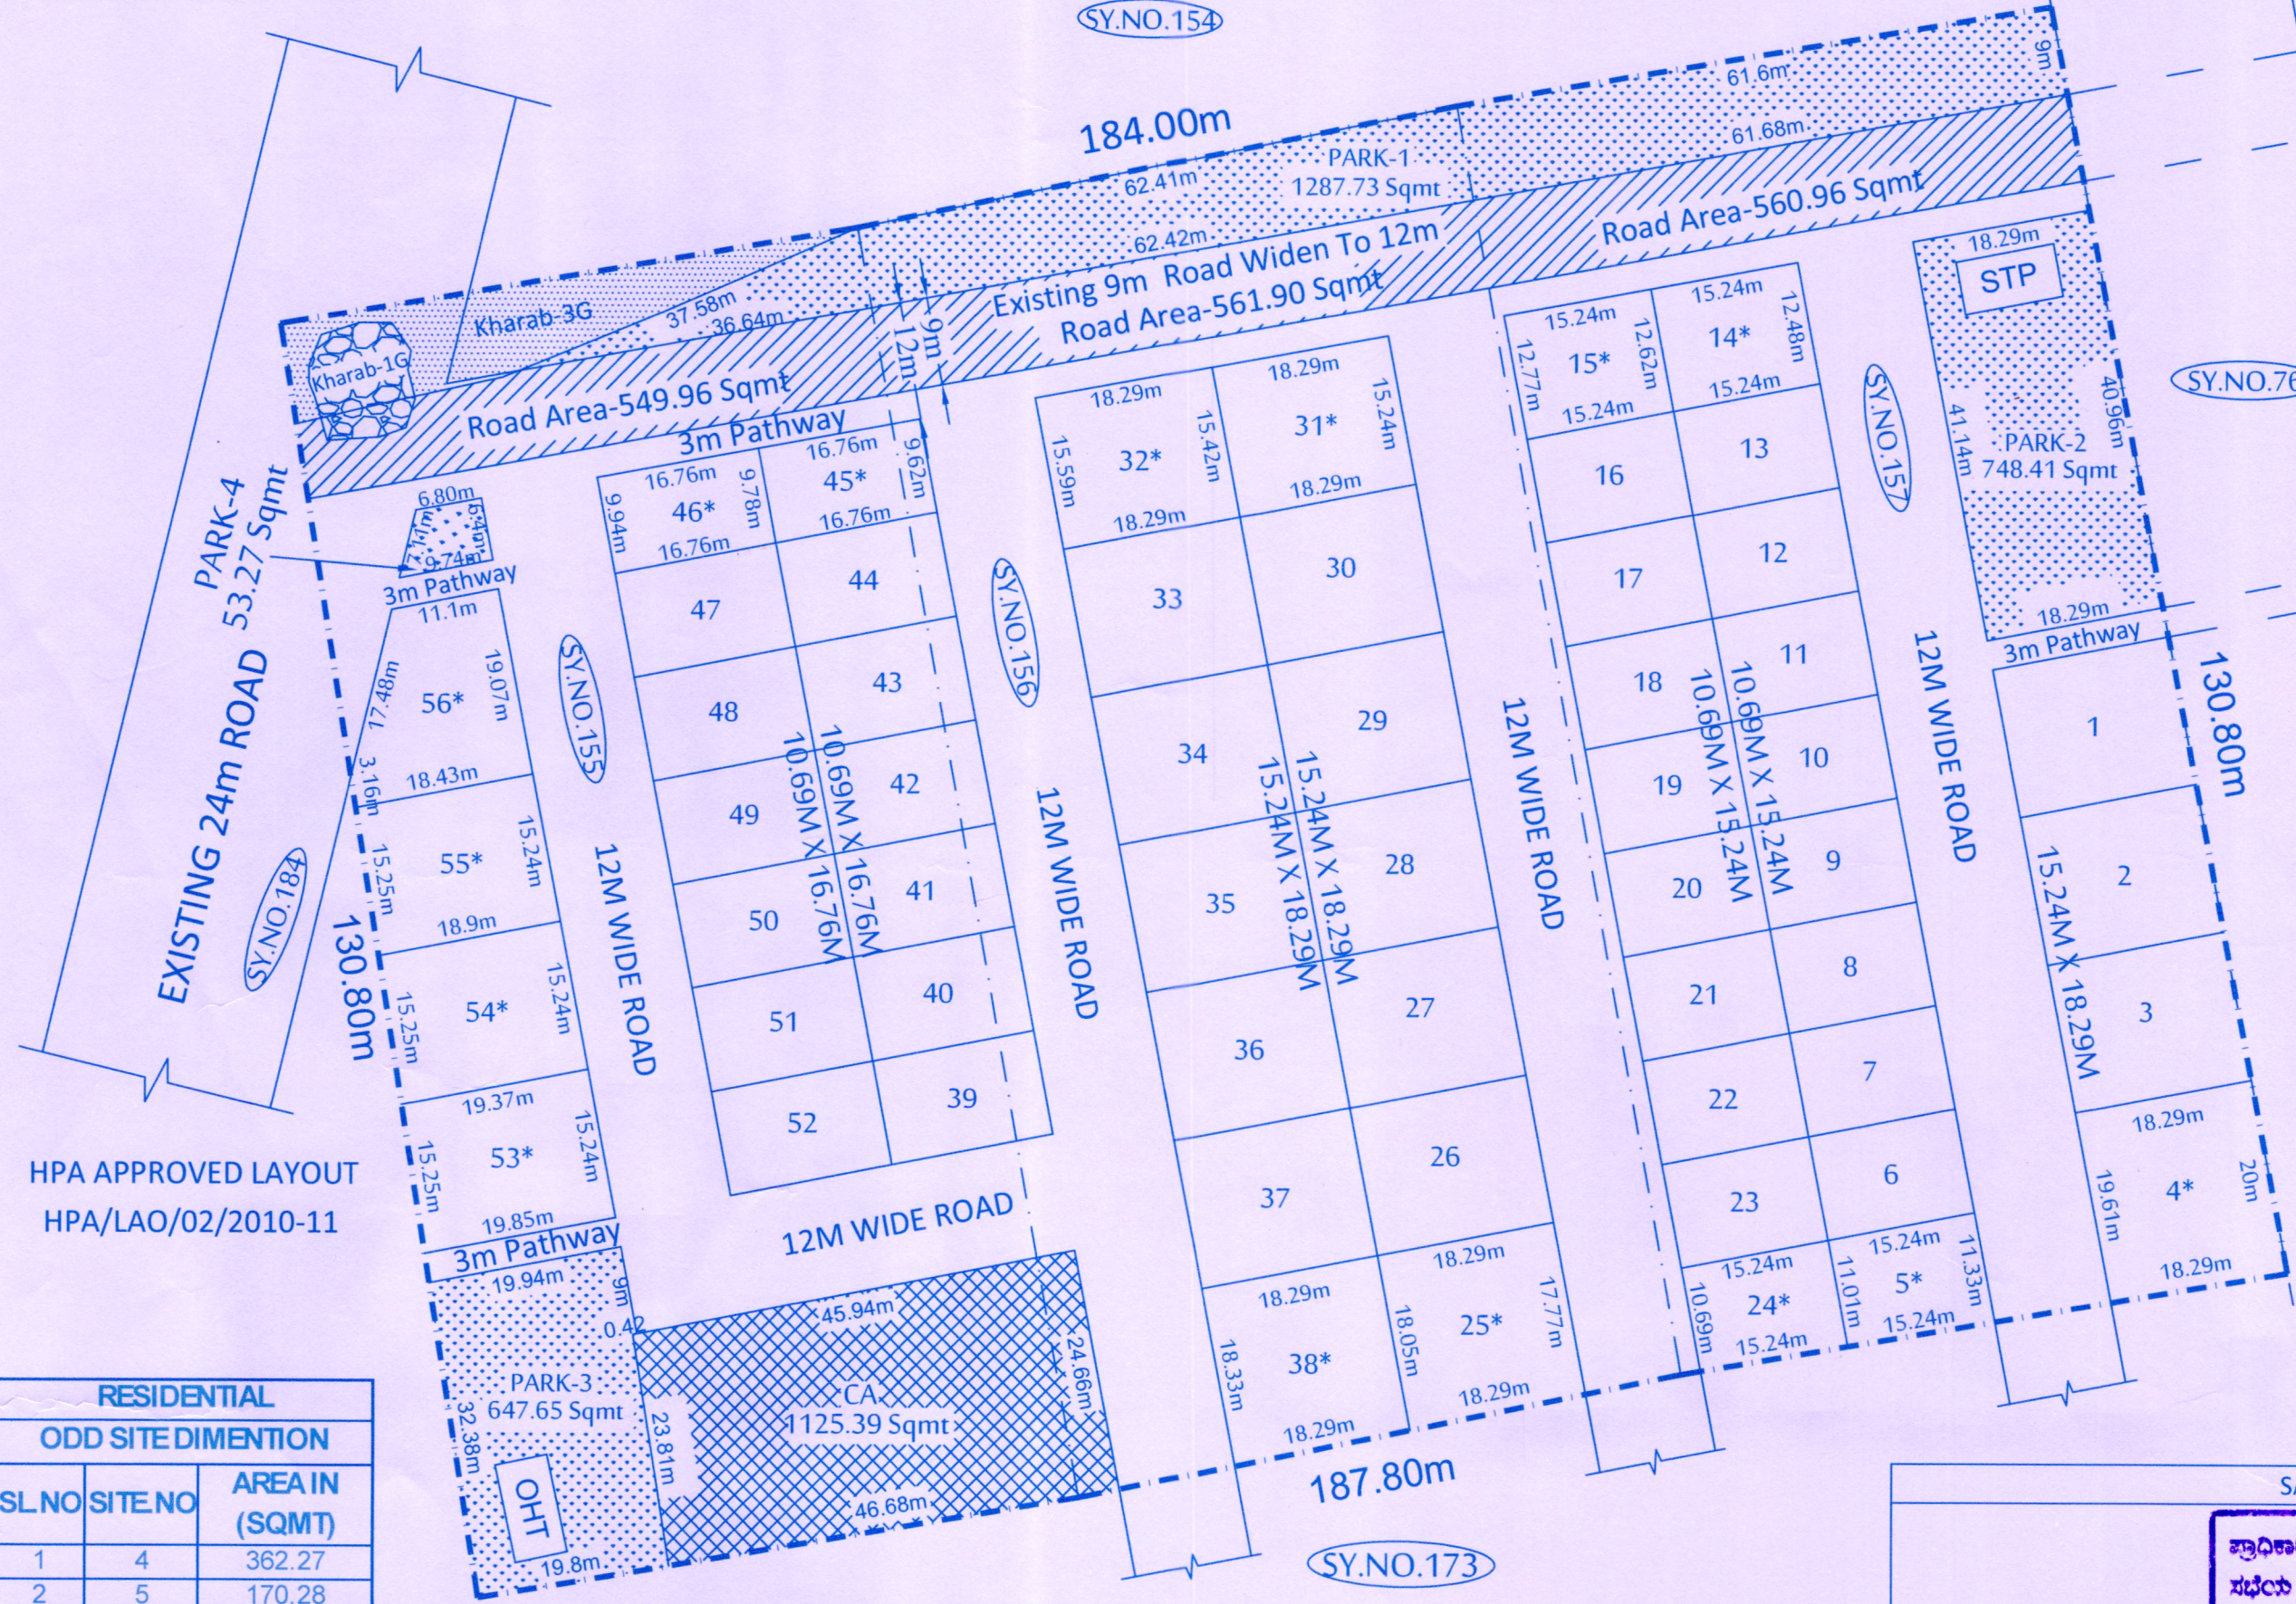

HPA APPROVED LAYOUT
HPA/LAO/02/2010-11

HPA APPROVED LAYOUT
HPA/LAO/39/2014-15
Dtd:-09-04-2018

RESIDENTIAL ODD SITE DIMENTION		
SL.NO	SITE.NO	AREA IN (SQMT)
1	4	362.27
2	5	170.28
3	14	191.29
4	15	193.52
5	24	165.37
6	25	327.51
7	31	280.35
8	32	283.57
9	38	332.63
10	45	162.58
11	46	165.28
12	53	298.85
13	54	291.64
14	55	284.43
15	56	292.49
TOTAL		3802.06

PARK DETAILS	
PARK NO.	AREA IN (SQMT)
1	1287.73
2	748.41
3	647.65
4	53.27
TOTAL	2737.06

RESIDENTIAL PLOT DETAILS				
SL NO.	DIMENSIONS	SITE NUMBERS	TOTAL	Total Area In Sqmt
1.	10.69M X 15.24M	6, 7, 8, 9, 10, 11, 12, 13, 16, 17, 18, 19, 20, 21, 22, 23	16	2606.56
2.	15.24M X 18.29M	1, 2, 3, 26, 27, 28, 29, 30, 33, 34, 35, 36, 37	13	3623.49
3.	10.69M X 16.76M	39, 40, 41, 42, 43, 44, 47, 48, 49, 50, 51, 52	12	2149.92
4.	Odd Sites*	4, 5, 14, 15, 24, 25, 31, 32, 38, 45, 46, 53, 54, 55, 56	15	3802.06
TOTAL SITES			56	12182.03

SANCTIONING AUTHORITY

ಶ್ರೀಮತಿ. ನಿರಾಂಶ: 12.09.2024 103

ಸರ್ವತೋಮುಖ ಸಂಖ್ಯೆ: 39 ರಲ್ಲಿ ಸೇರಿಸಲಾಗಿದೆ

ನಿರ್ದೇಶನದಂತೆ ಸರ್ವತೋಮುಖ ಸಂಖ್ಯೆ: 39 ರಲ್ಲಿ ಸೇರಿಸಲಾಗಿದೆ

14/01/2017-18 ನಿರಾಂಶ: 30.12.2024

ರಕ್ಷಣೆ ನಿರ್ದೇಶನದಂತೆ ಸಂಖ್ಯೆ: 30.12.2024

ನಿರ್ದೇಶನದಂತೆ ಸಂಖ್ಯೆ: 30.12.2024

DEPUTY DIRECTOR OF TOWN & COUNTRY PLANNING

JOINT DIRECTOR OF TOWN & COUNTRY PLANNING & MEMBER SECRETARY

HOSKOTE PLANNING AUTHORITY, HOSKOTE