

E.P.No. 16670/1719/ 2023/E.P.

REF.NO.:1719 OF P.S., DIDIGI G.P.,


T.L.P.NO. 92 / 2023/H

N



CAUTION:-
THIS LAYOUT IS LEGALLY VALID ONLY ON ITS RELEASE/ APPROVAL BY THE CONCERNED GRAMPANCHAYAT UNDER SECTION 113(b) TELANGANA PANCHAYAT RAJ ACT 2018 (Act no 5 / 2018) AS COMMENCED WIDE G.O.Ms.No.22 PR & RD Dt.18-04-2018 AND UNDER RULE 11 (3)OF G.O.67 PR & RD, DT: 26-02-2002 ON FULLFILMENT OF ALL LAYOUT CONDITIONS. ANY TRANSACTIONS PRIOR TO THE ABOVE IS ILLEGAL.

DIDIGI GRAM PANCHAYAT
EXTRACT OF DIDIGI VILLAGE MAP
SITE U/R :

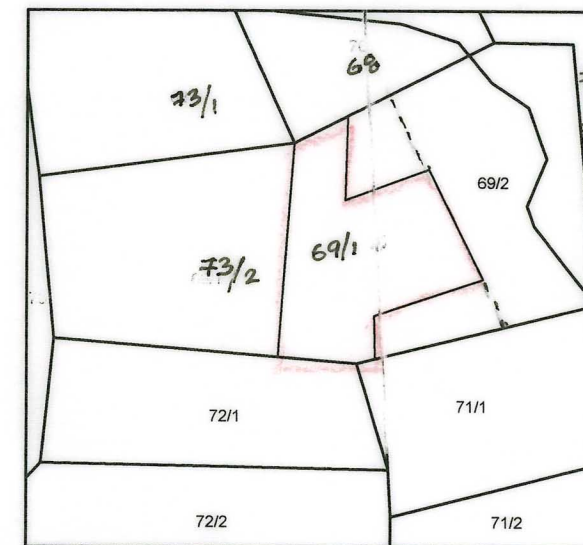


REFERENCE:

LAYOUT BOUNDARY
EXISTING ROADS
PROPOSED ROADS
MORTGAGE AREA

AREA STATEMENT:

LAYOUT AREA	Ac. 7.15 CENTS.	34606 SQ.YDS.
SITE RESERVED FOR OPEN SPACE (PARK) (10.00%)	Ac. 0.715 CENTS.	3460.6 SQ.YDS.
ROADS AREA (29.00%)	Ac. 2.074 CENTS.	10038.16 SQ.YDS.
PLOTTED AREA (61.00%)	Ac. 4.361 CENTS.	21107.24 SQ.YDS.
MORTGAGE AREA (15.77%) ON PLOTTED AREA (FROM PLOT NOS. 40 TO 52)	Ac. 0.688 CENTS.	3329.92 SQ.YDS.
NO. OF PLOTS	92	

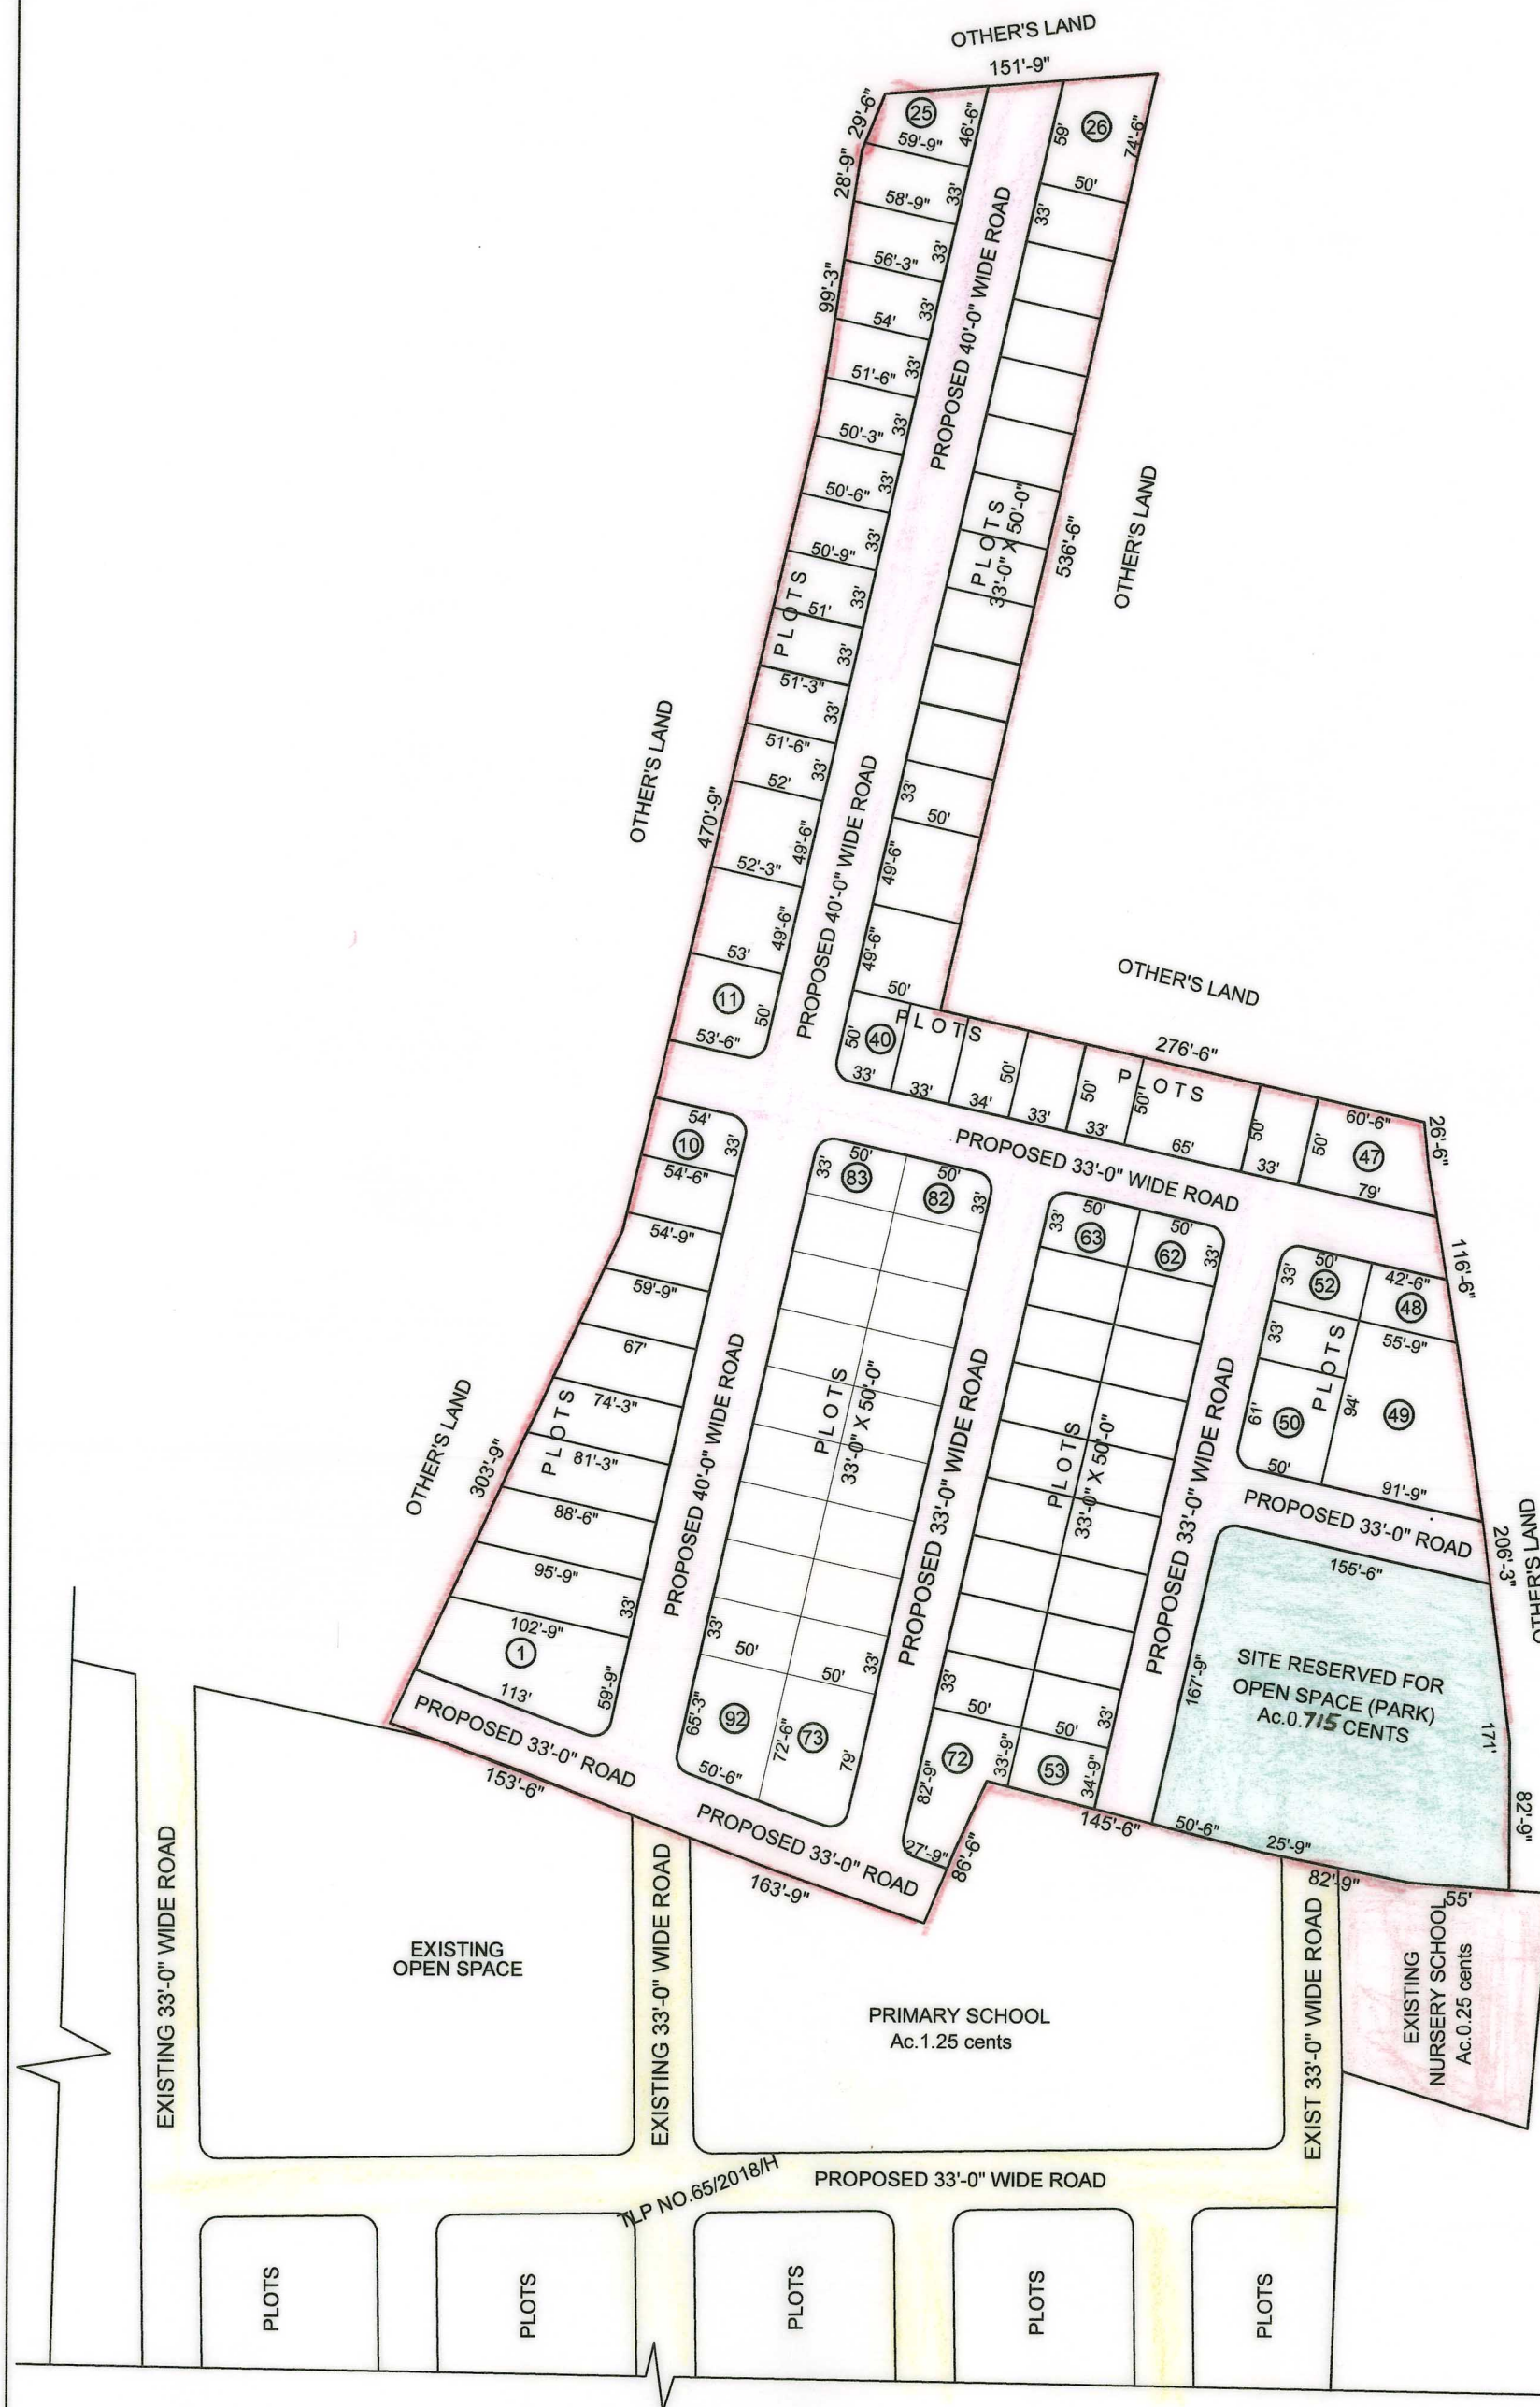

DIDIGI GRAMPANCHAYAT

DRAFT TECHNICAL LAYOUT PATTERN FOR RESIDENTIAL

PLOTS IN SY.NOS. 69/P, 70/P, 71/P, 72/P, 73/P SITUATED AT DIDIGI

GRAMPANCHAYAT, ZAHEERABAD MANDAL, SANGAREDDY DISRTICT.

SCALE :- 100 FEET TO AN INCH

26/4/2023
A.D.M.

26/04/2023
T.P.A.

27/4/2023
DEPUTY DIRECTOR

27/4/2023
JOINT DIRECTOR

28/4/23
B.Arch., M.U.R.P., F.I.T.P.
DIRECTOR OF TOWN & COUNTRY PLANNING
GOVT. OF TELANGANA, HYDERABAD