

STAMP OF APPROVAL

SECTION - BB, SECTION - CC, ELEVATION




CLUB HOUSE

Sanctioned No. B.P./w/mukhwadi/76/2024
 Subject to conditions mentioned in the
 Office Order No.
 a/c dated 29/11/2024
 Pimpri
 Date: 29/11/2024



O. C. Signed by
 City Engineer

for City Engineer
 Building Permission Dept.
 PCMC., Pimpri, Pune-18.

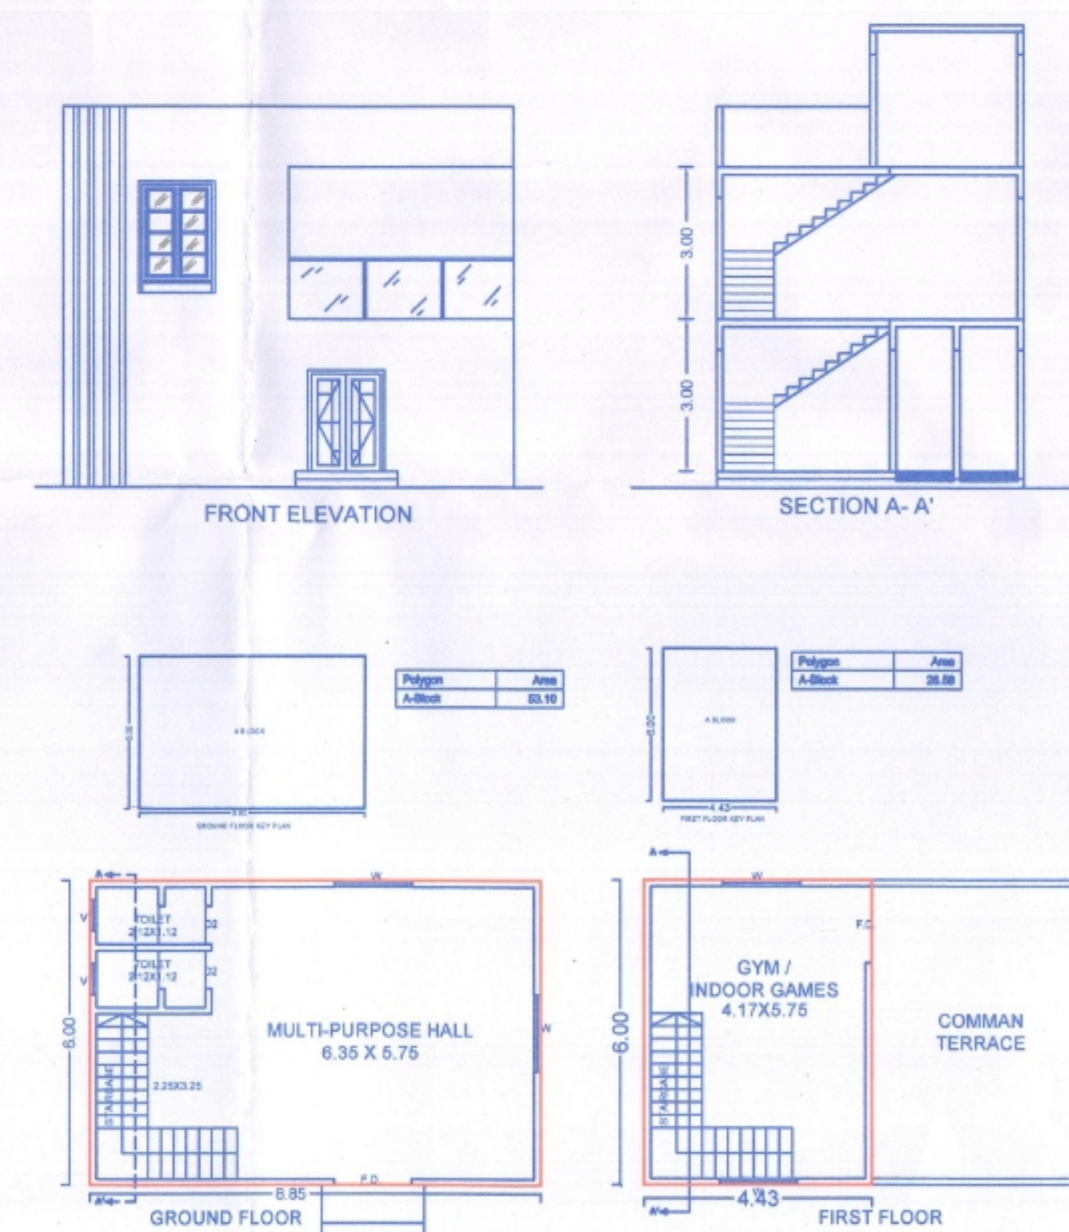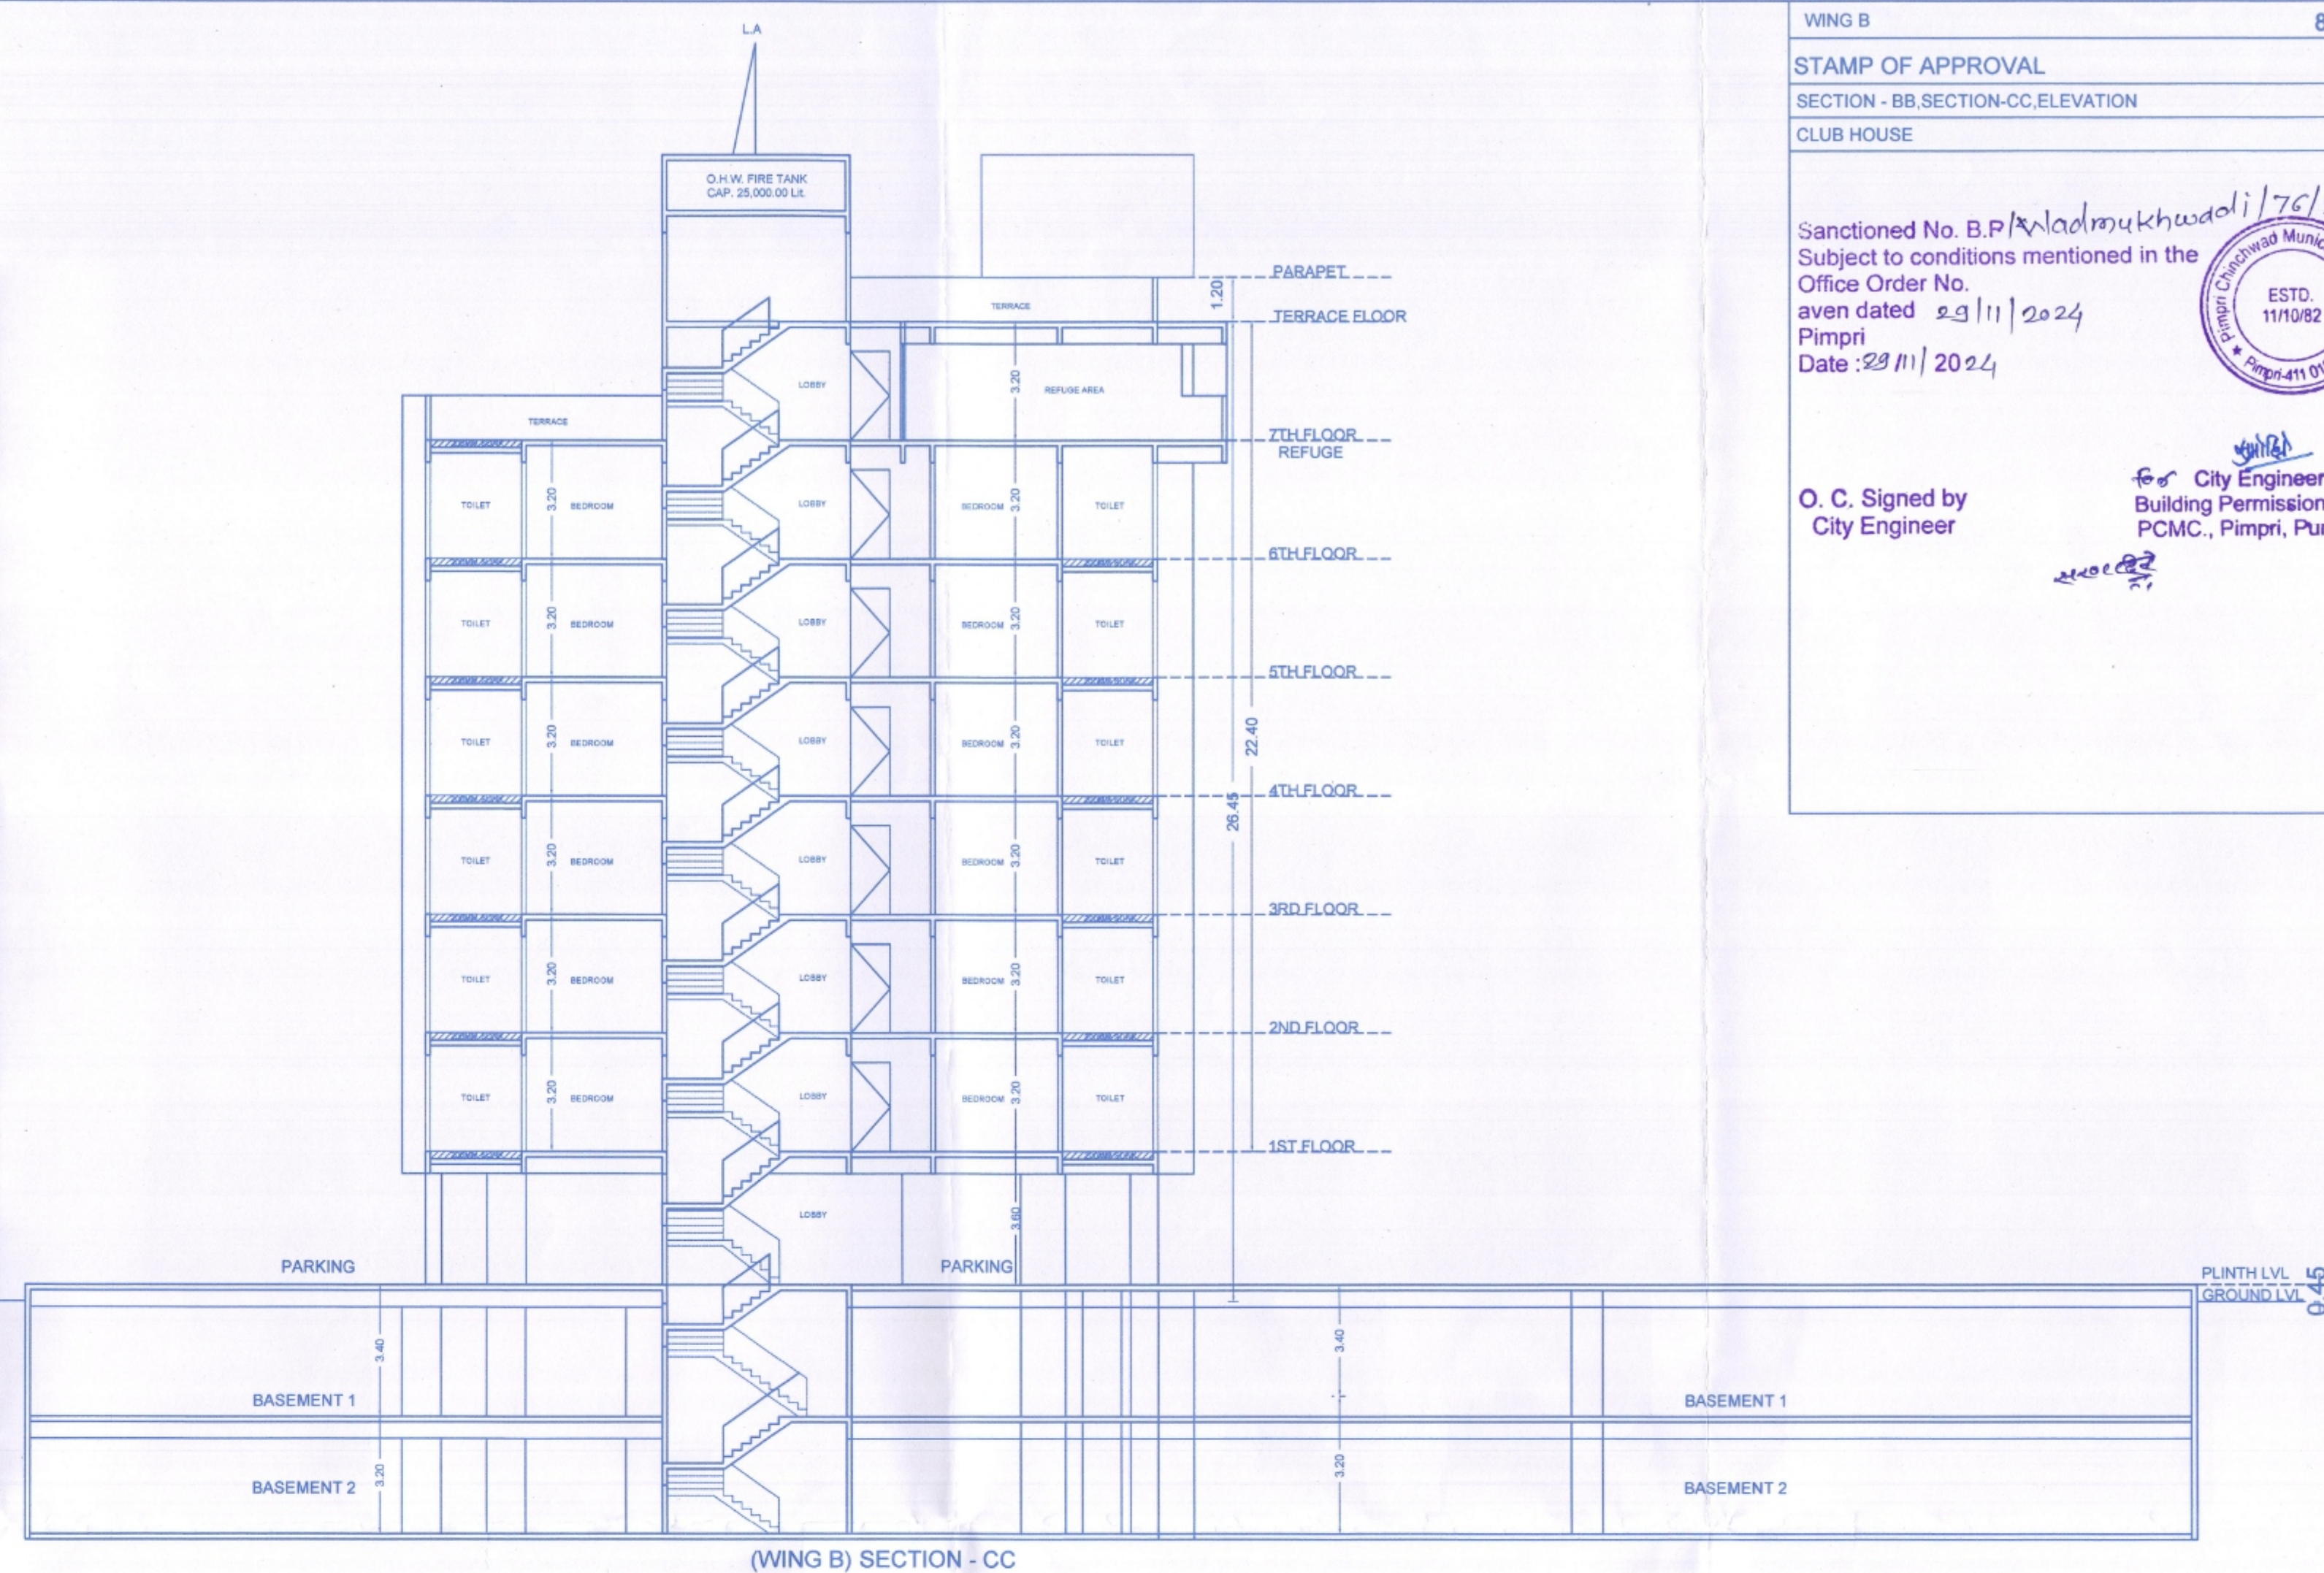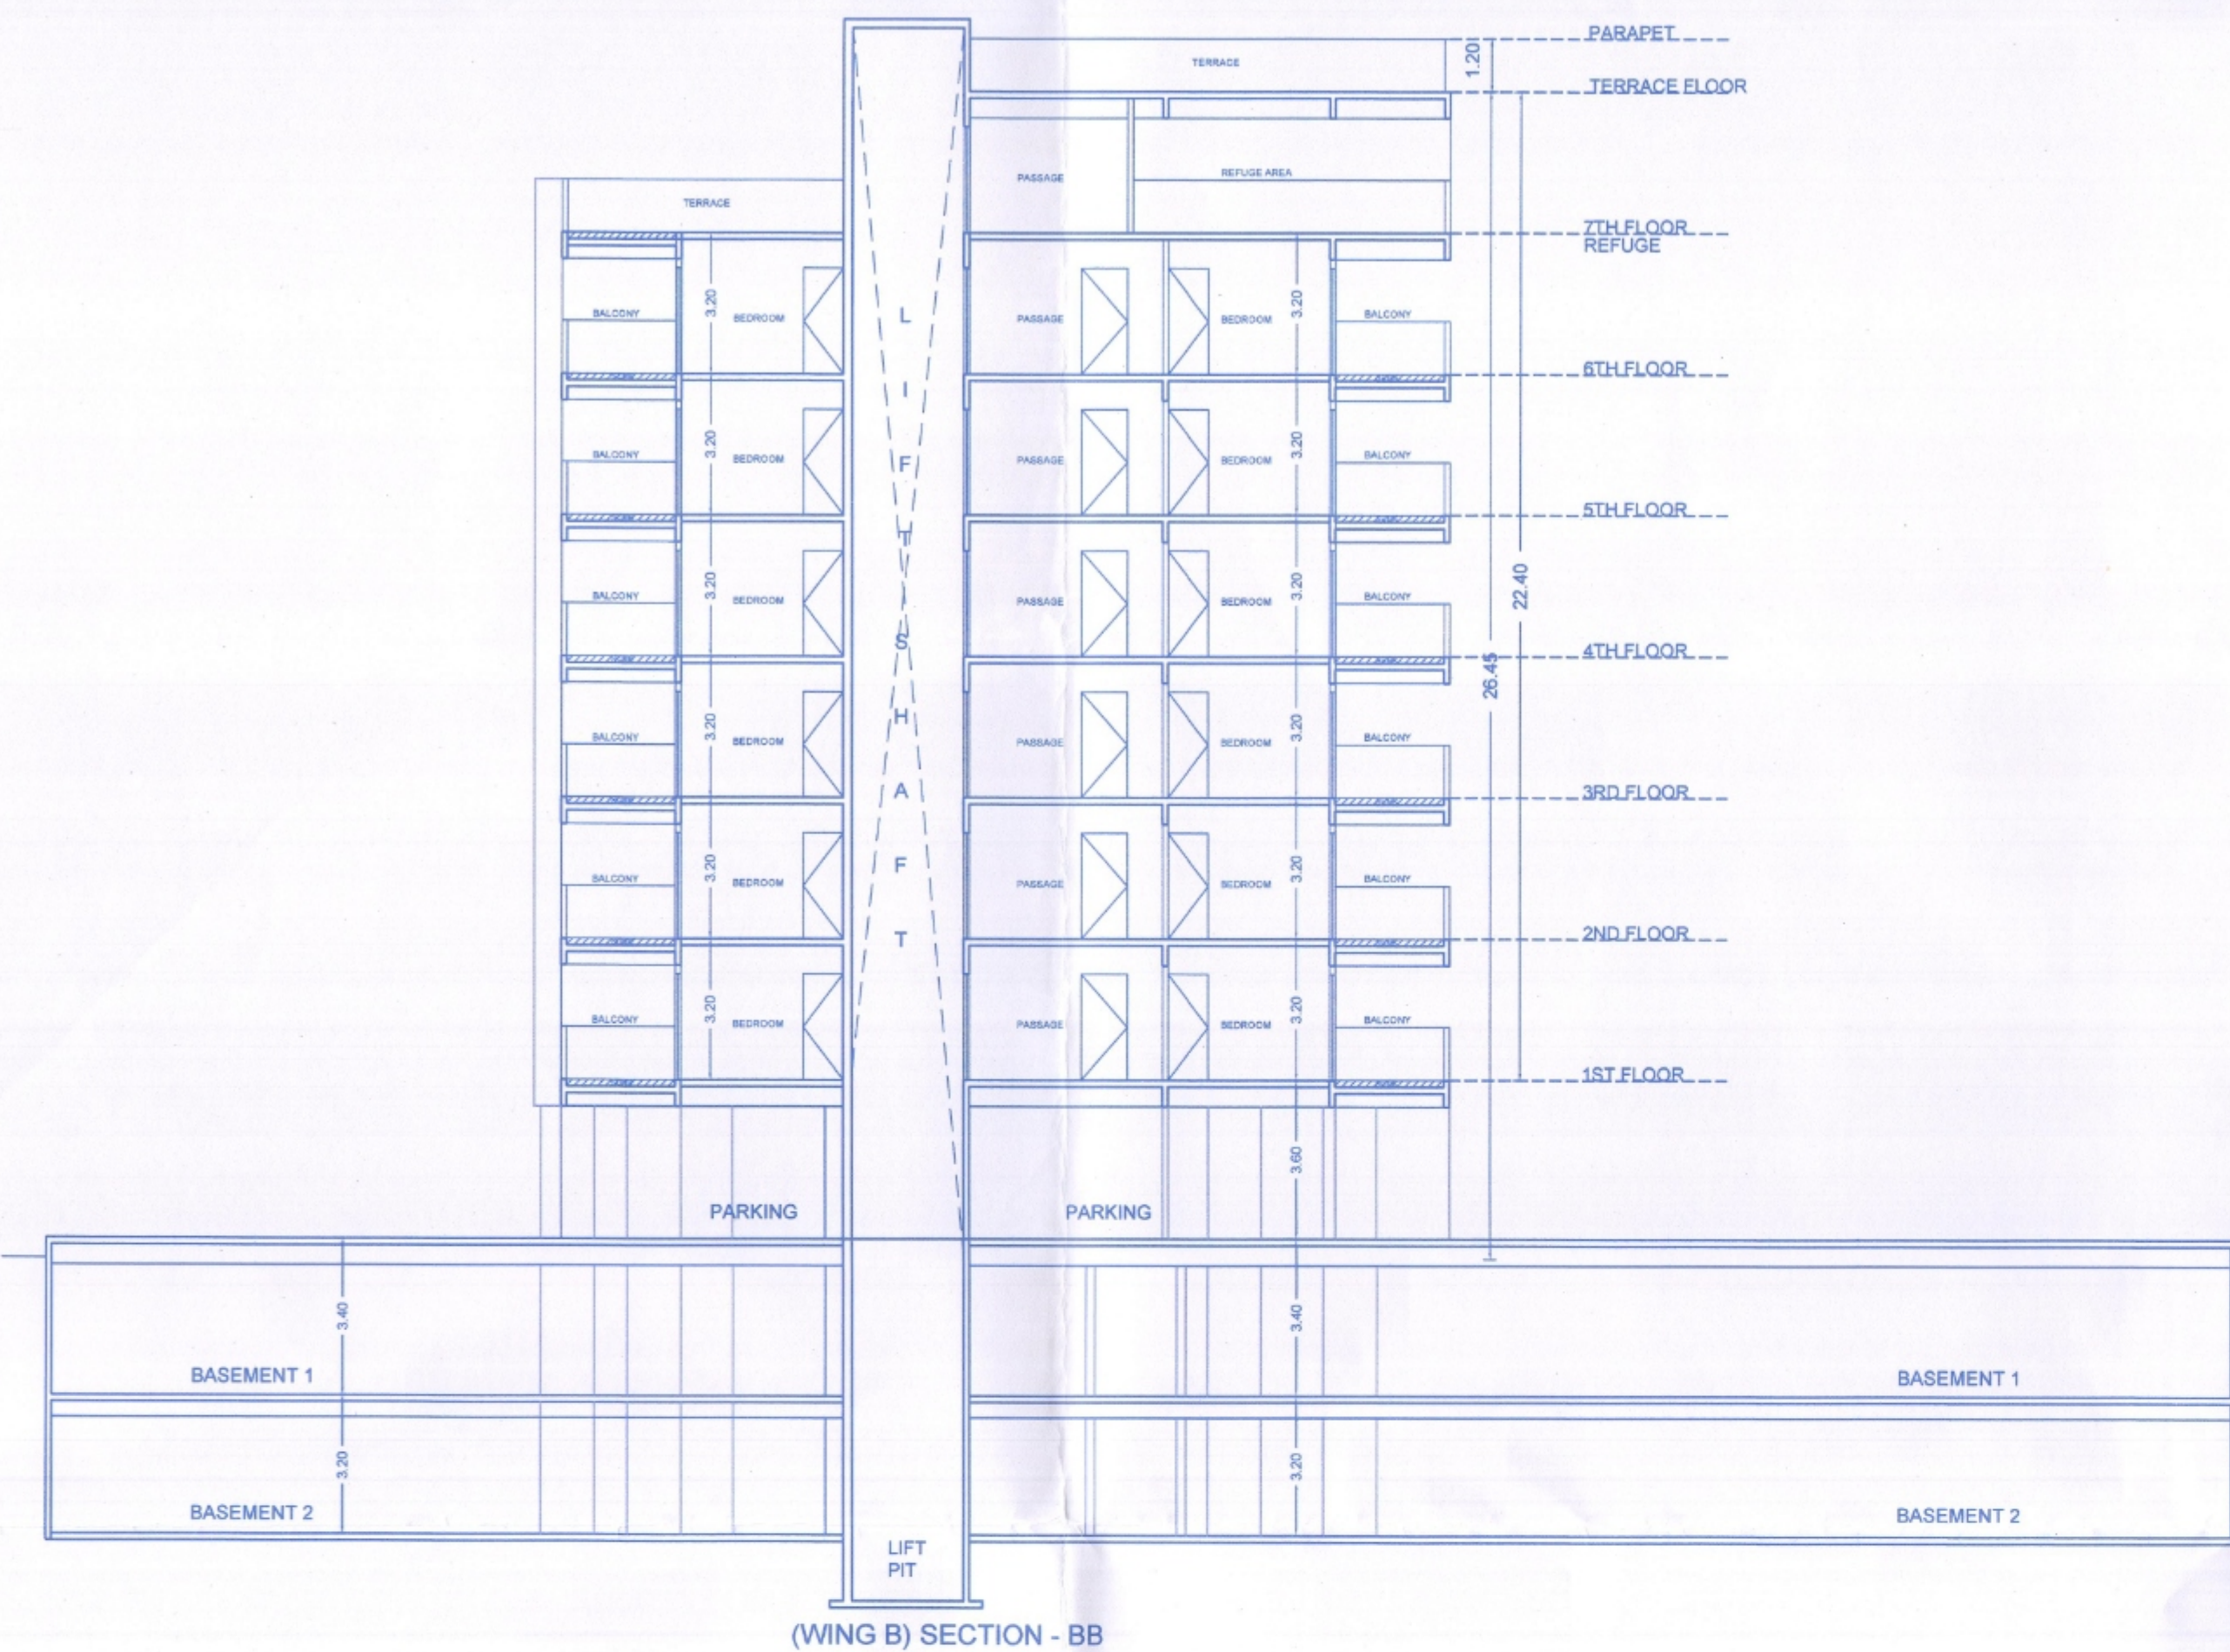

MANIK BUCHADE ARCHITECTS

KIMAYA HOUSE
 Near 19 Grand West Society,
 Birla Hospital Road,
 Dange chowk, Thergaon, Pune-411033

Web site : www.kimayagroup.com
 Date
 E-mail: info@mbarchitects.co.in
 Ph.9552502704, 8087518777



Ar. Manik Buchade

PROPOSED COMMERCIAL & RESIDENTIAL COMPLEX S.NO. 143/1(P), 144/4/1(P),
 OF VILLAGE WADMUKHWADI

Owner (s) name and signature :-

Signature

M/s Sankalp Properties Through
 Mr. Nitesh Kanbhai Patel & Mr. Pravin Ratilal Patel.

Registration No. of
 Architect/License no. of
 Licensed Engineer /
 Supervisor

	North	Scale	Drawn by	Checked by	Registration No. of Architect/License no. of Licensed Engineer / Supervisor
14.08.2024		1:100	SMITA	Ar. SHRADDHA	Lic.No.CA/03/32518