
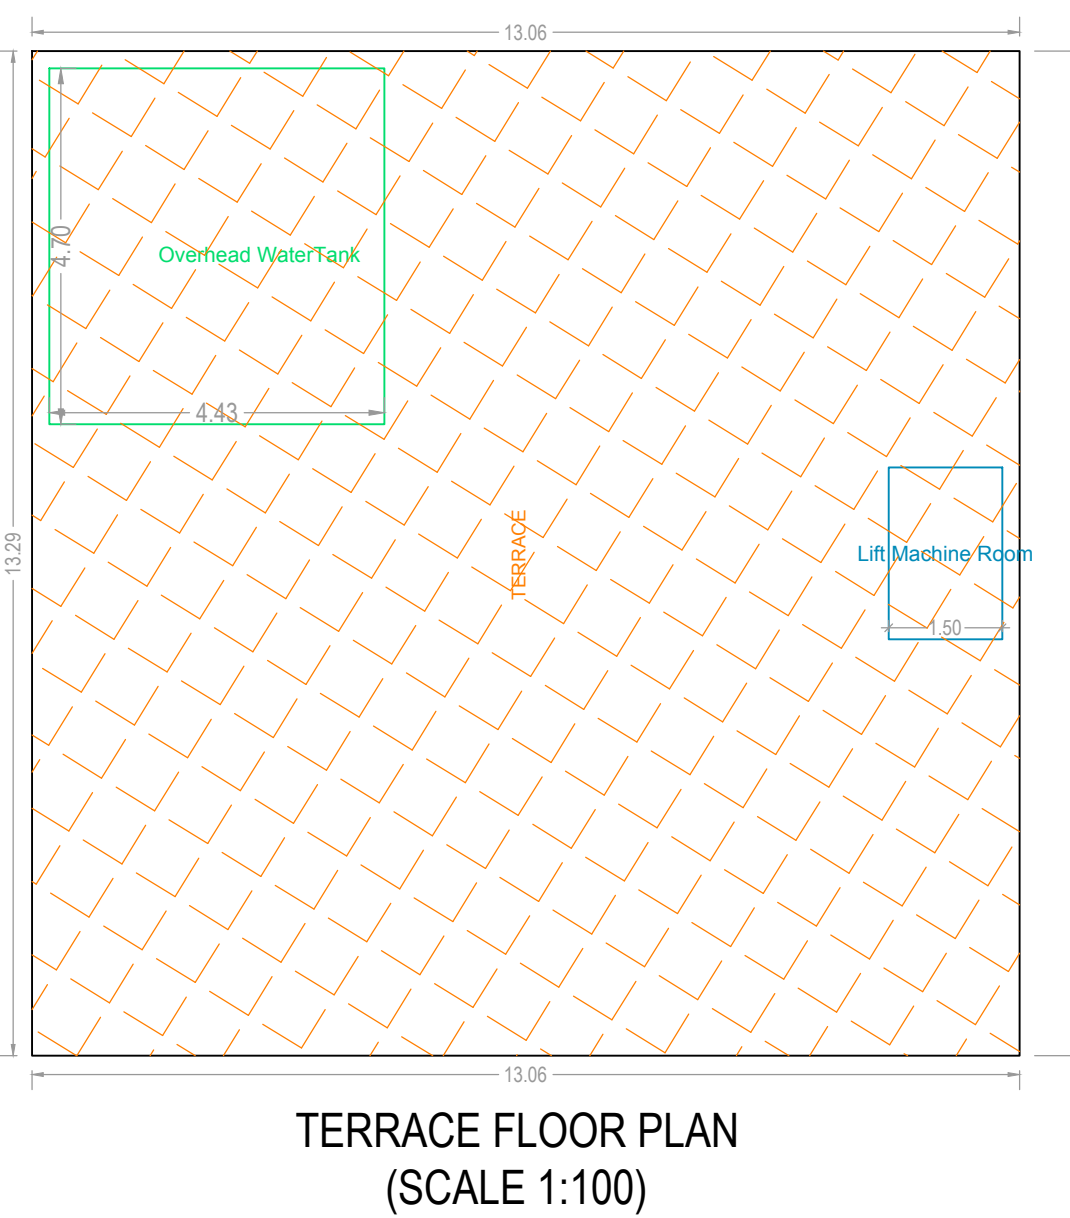
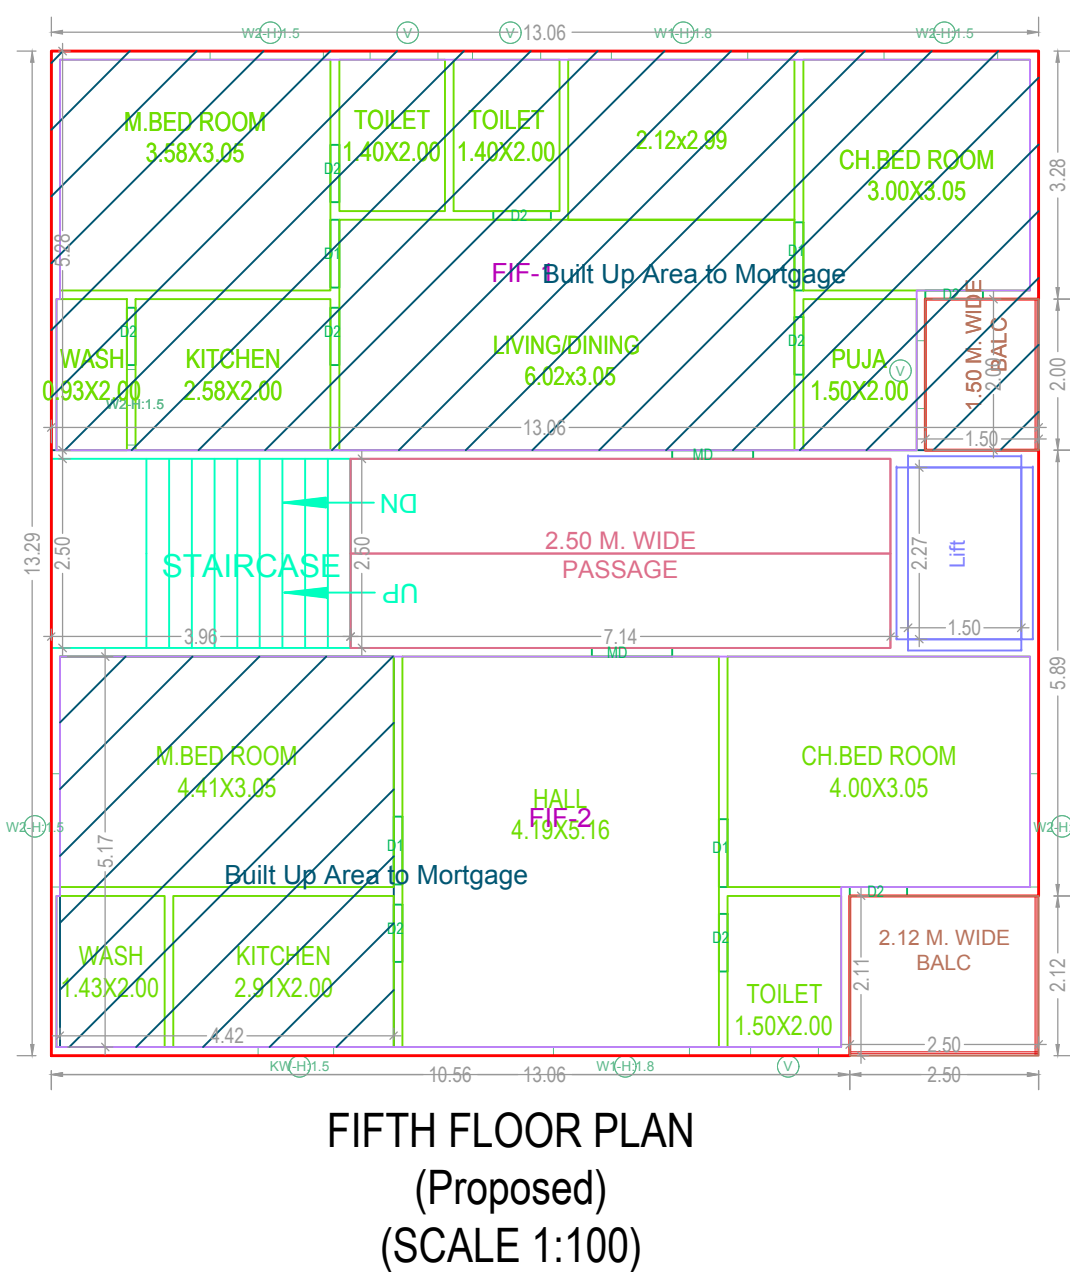
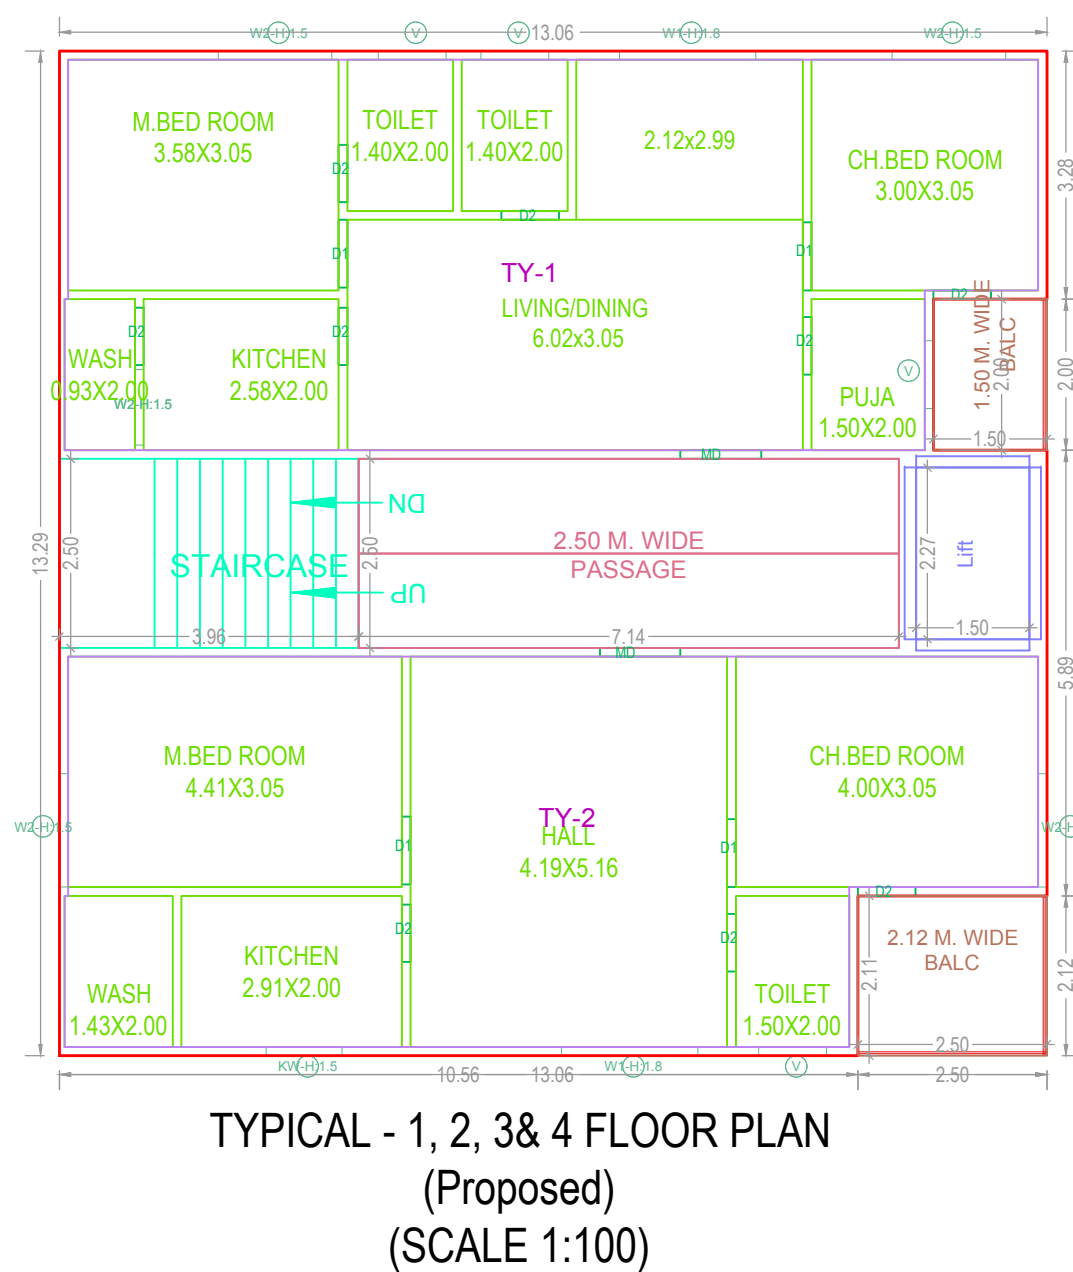
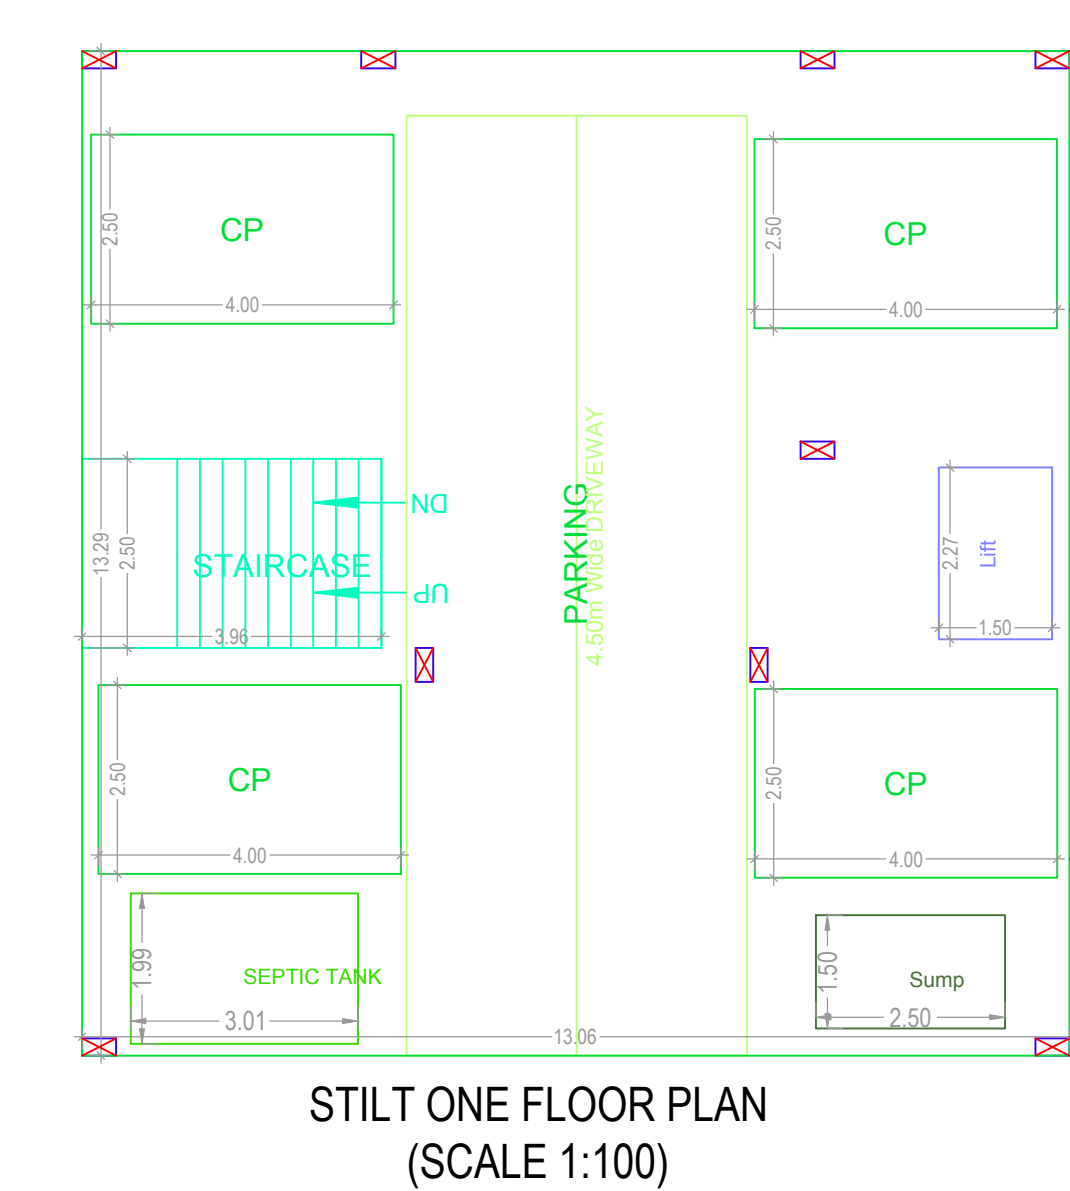
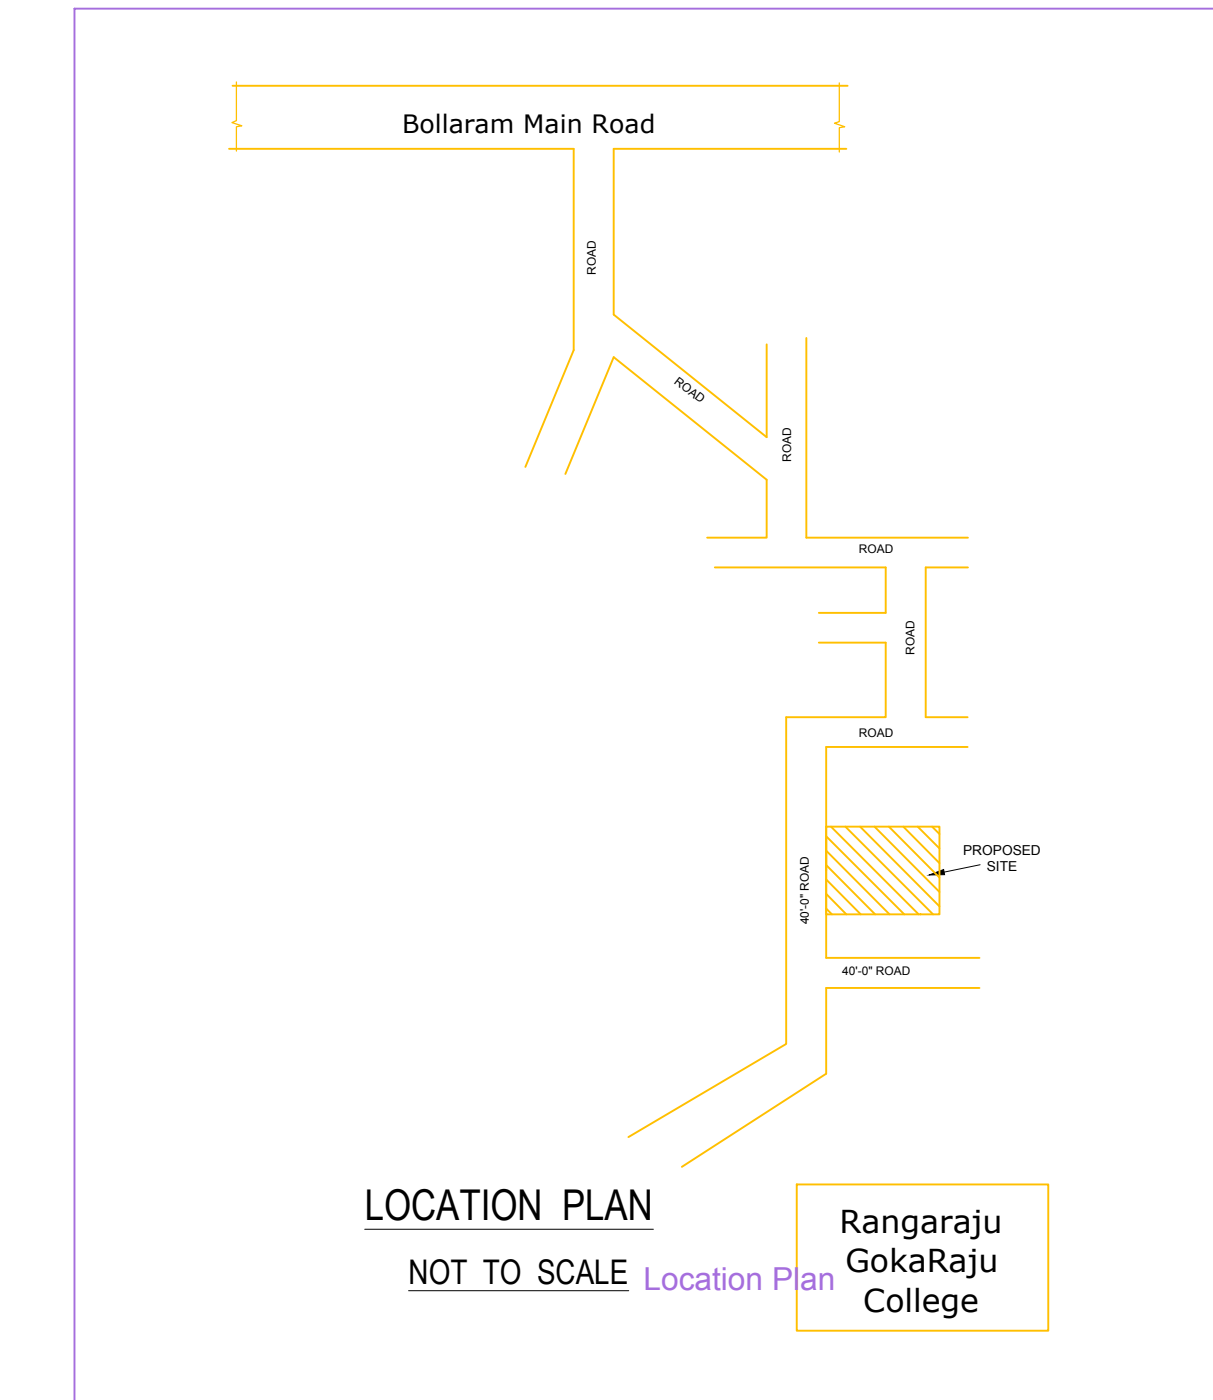


Project Title : PLAN SHOWING THE PROPOSED RESIDENTIAL APARTMENT STILT+4 FLOORS+ 5th FLOOR (TDR FLOOR) ON PART OFPLOT NO.111 AND PART OF PLOT NO. 112 , IN SY.NOS : 300 Part, 302 & 309 Part, SITUATED AT "SAI KRISHNAJA HILLS", BACHUPALLY VILLAGE ANDMANDAL, MEDCHAL MALKAJGIRI DISTRICT UNDER HMDA.BELONGS TOM/s. V.R. INFRA Represented by its Managing Partner Sri. P. VENKATA RAMANA S/o . Sri. P. RAMAIAH

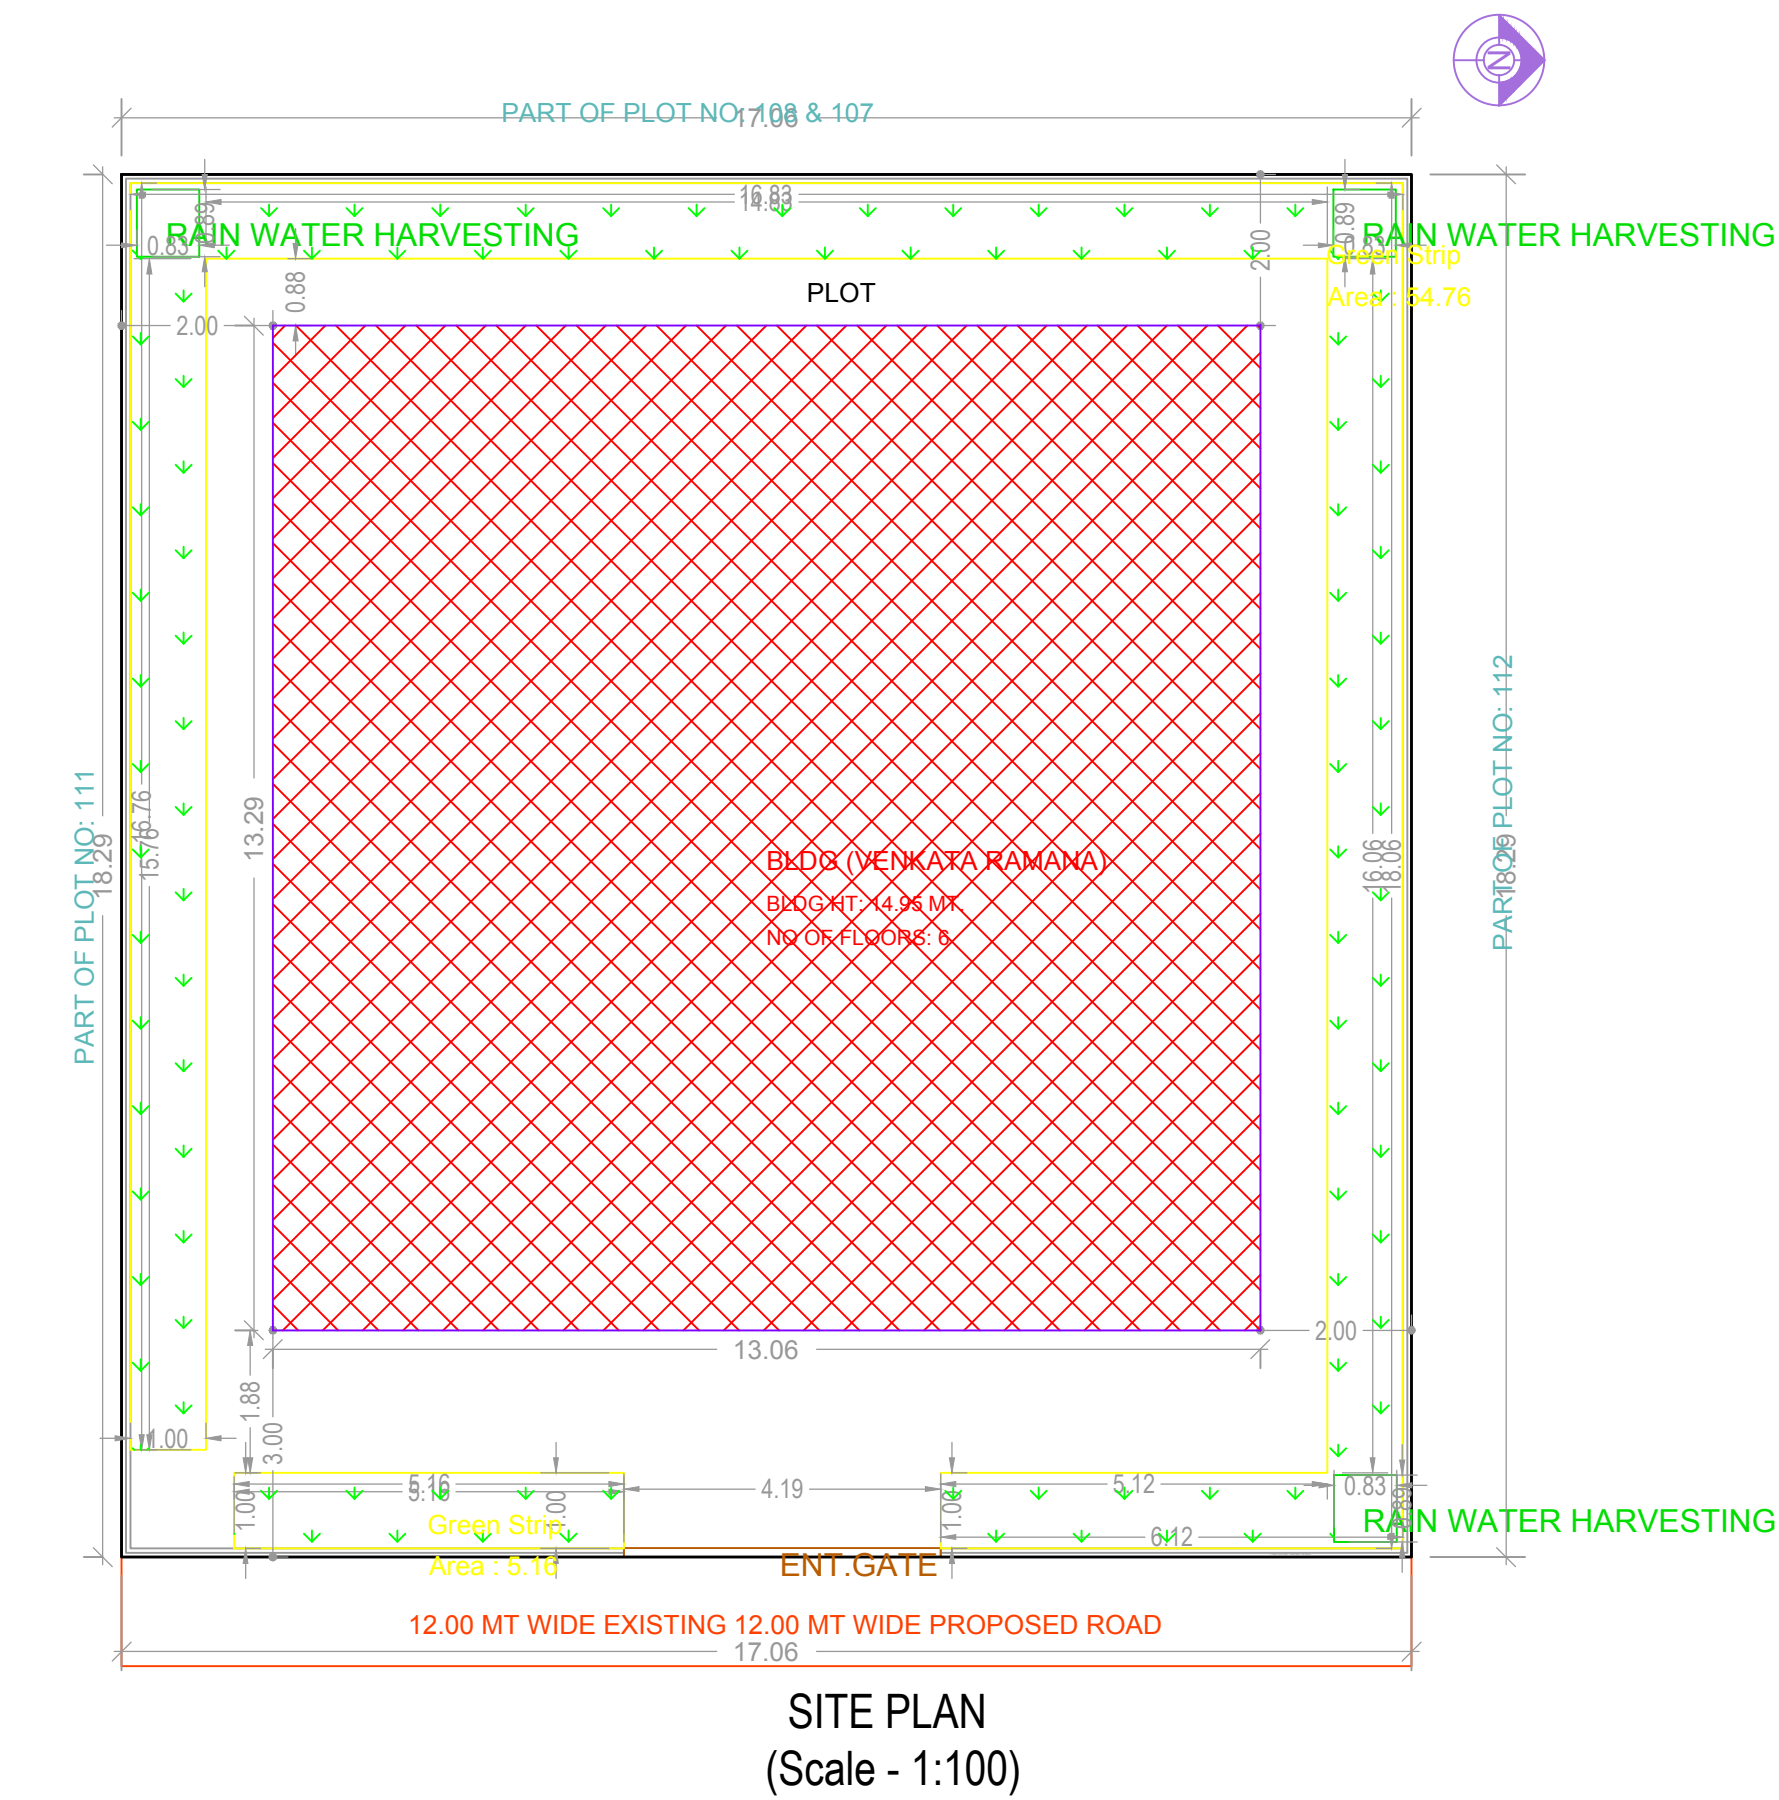



Balcony Calculations Table			
FLOOR NAME	SIZE	TOTAL AREA	
FIFTH FLOOR PLAN	2.12 X 2.50 X 1	8.20	
TYPICAL - 1, 2, 3 & 4 FLOOR PLAN	1.50 X 2.00 X 1 X 4	33.16	
TOTAL	2.12 X 2.50 X 1 X 4	41.45	

BUILDING - BLDG (VENKATA RAMANA)									
FLOOR NAME	TOTAL BUA	DEDUCTIONS ACCES	NET BUA RESI	TNMTS	PARKING AREA	NO OF STACK	NET PARKING	NO OF	NET
STILT ONE FLOOR	163.90	9.74	0.00	00	163.90	1	163.90		
FIRST FLOOR	173.62	0.00	173.62	02	0.00	0	0.00		
SECOND FLOOR	173.62	0.00	173.62	02	0.00	0	0.00		
THIRD FLOOR	173.62	0.00	173.62	02	0.00	0	0.00		
FOURTH FLOOR	173.62	0.00	173.62	02	0.00	0	0.00		
FIFTH FLOOR	173.62	0.00	173.62	02	0.00	0	0.00		
TERRACE FLOOR	20.84	20.84	0.00	00	0.00	0	0.00		
TOTAL	1062.84	30.58	868.10	10	163.90				
TOTAL NO OF BLDG	1								
TOTAL	1062.84	30.58	868.10	10	163.90				

SCHEDULE OF JOINERY			
BUILDING NAME	NAME	L X H	NOS
BLDG (VENKATA RAMANA)	D2	0.76 X 2.10	45
BLDG (VENKATA RAMANA)	D1	0.90 X 2.10	20
BLDG (VENKATA RAMANA)	MD	1.06 X 2.10	05
BLDG (VENKATA RAMANA)	MD	1.07 X 2.10	05

SCHEDULE OF JOINERY			
BUILDING NAME	NAME	L X H	NOS
BLDG (VENKATA RAMANA)	V	0.90 X 1.20	20
BLDG (VENKATA RAMANA)	W2	1.00 X 1.50	05
BLDG (VENKATA RAMANA)	W2	1.50 X 1.50	20
BLDG (VENKATA RAMANA)	W1	1.80 X 2.50	10

FLOOR NAME		Proposed Floor Area
FIFTH FLOOR		173.62

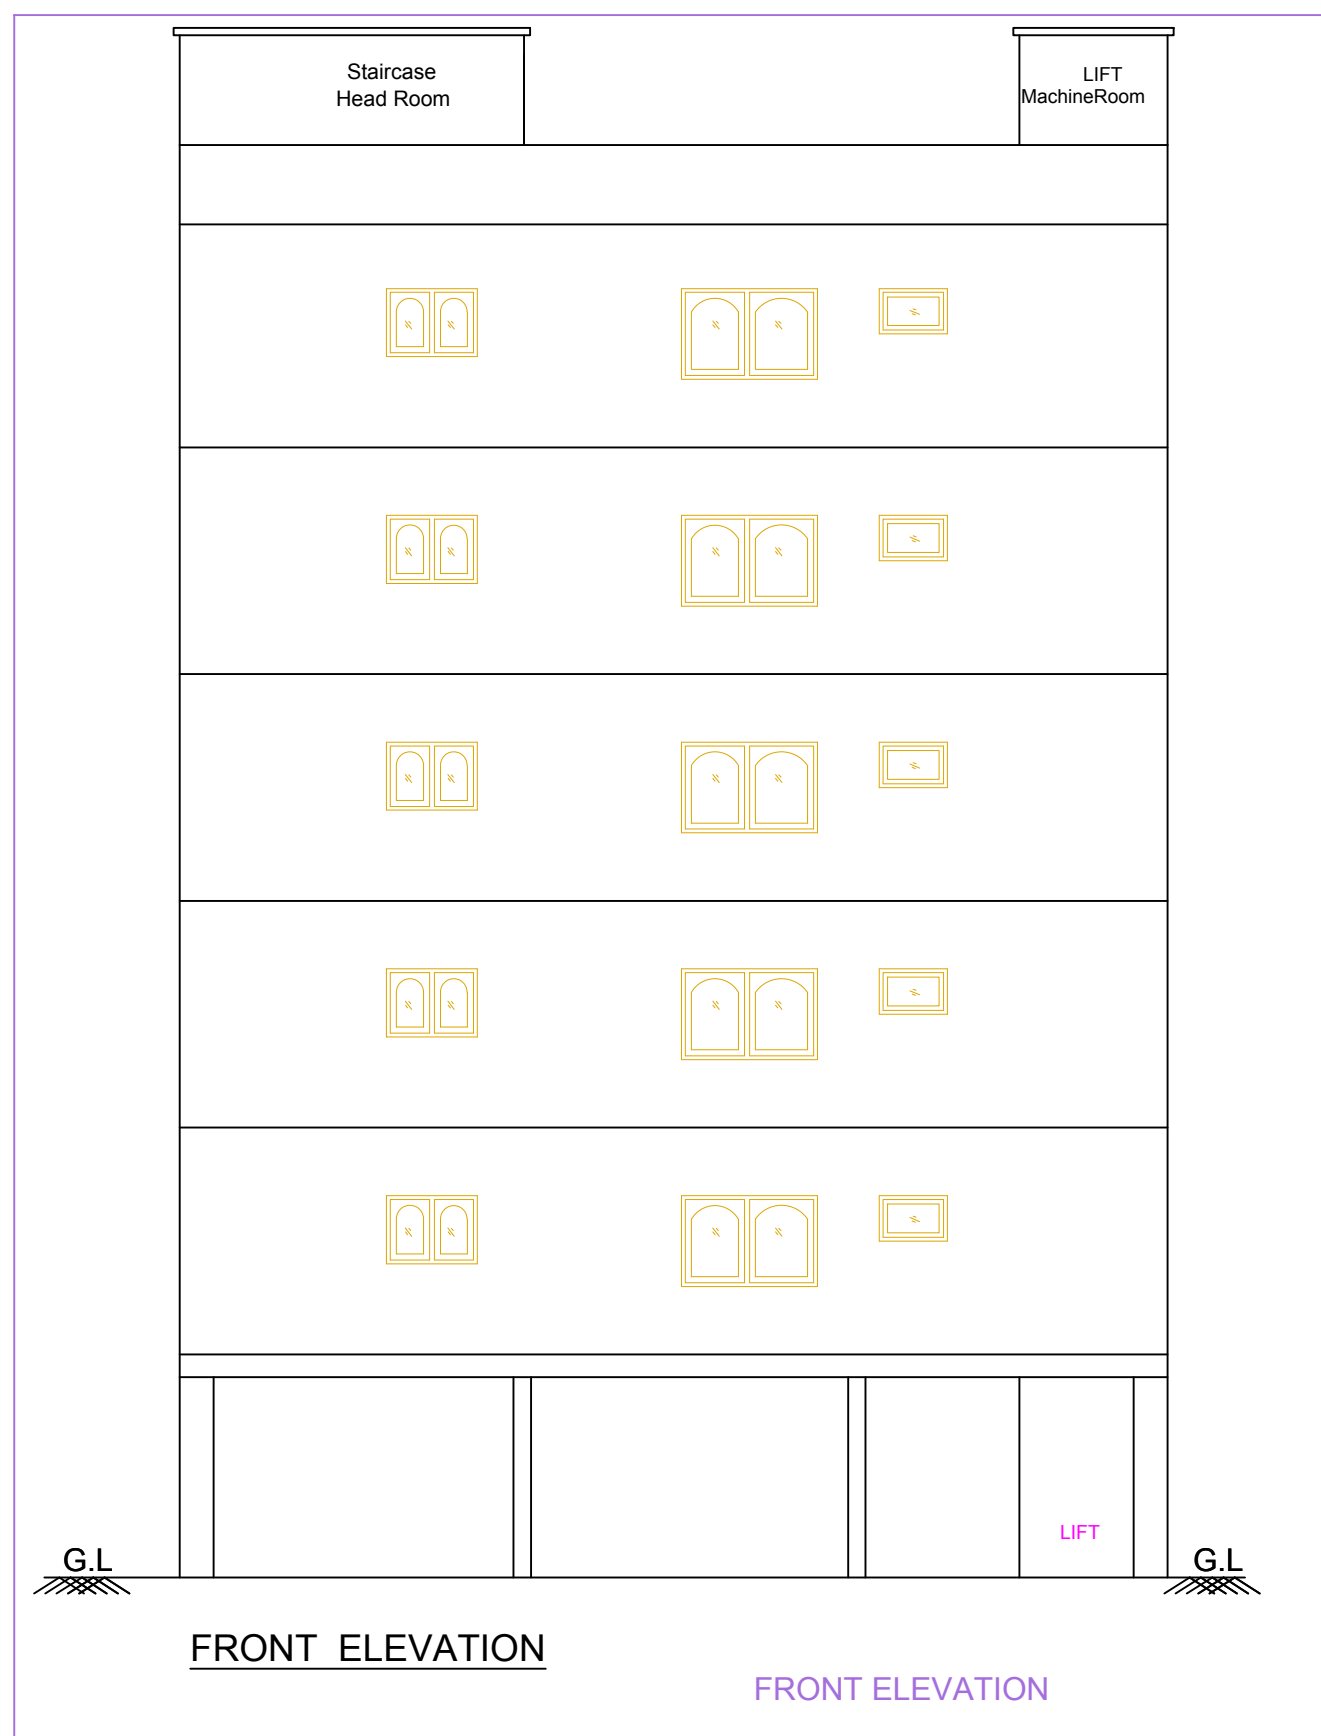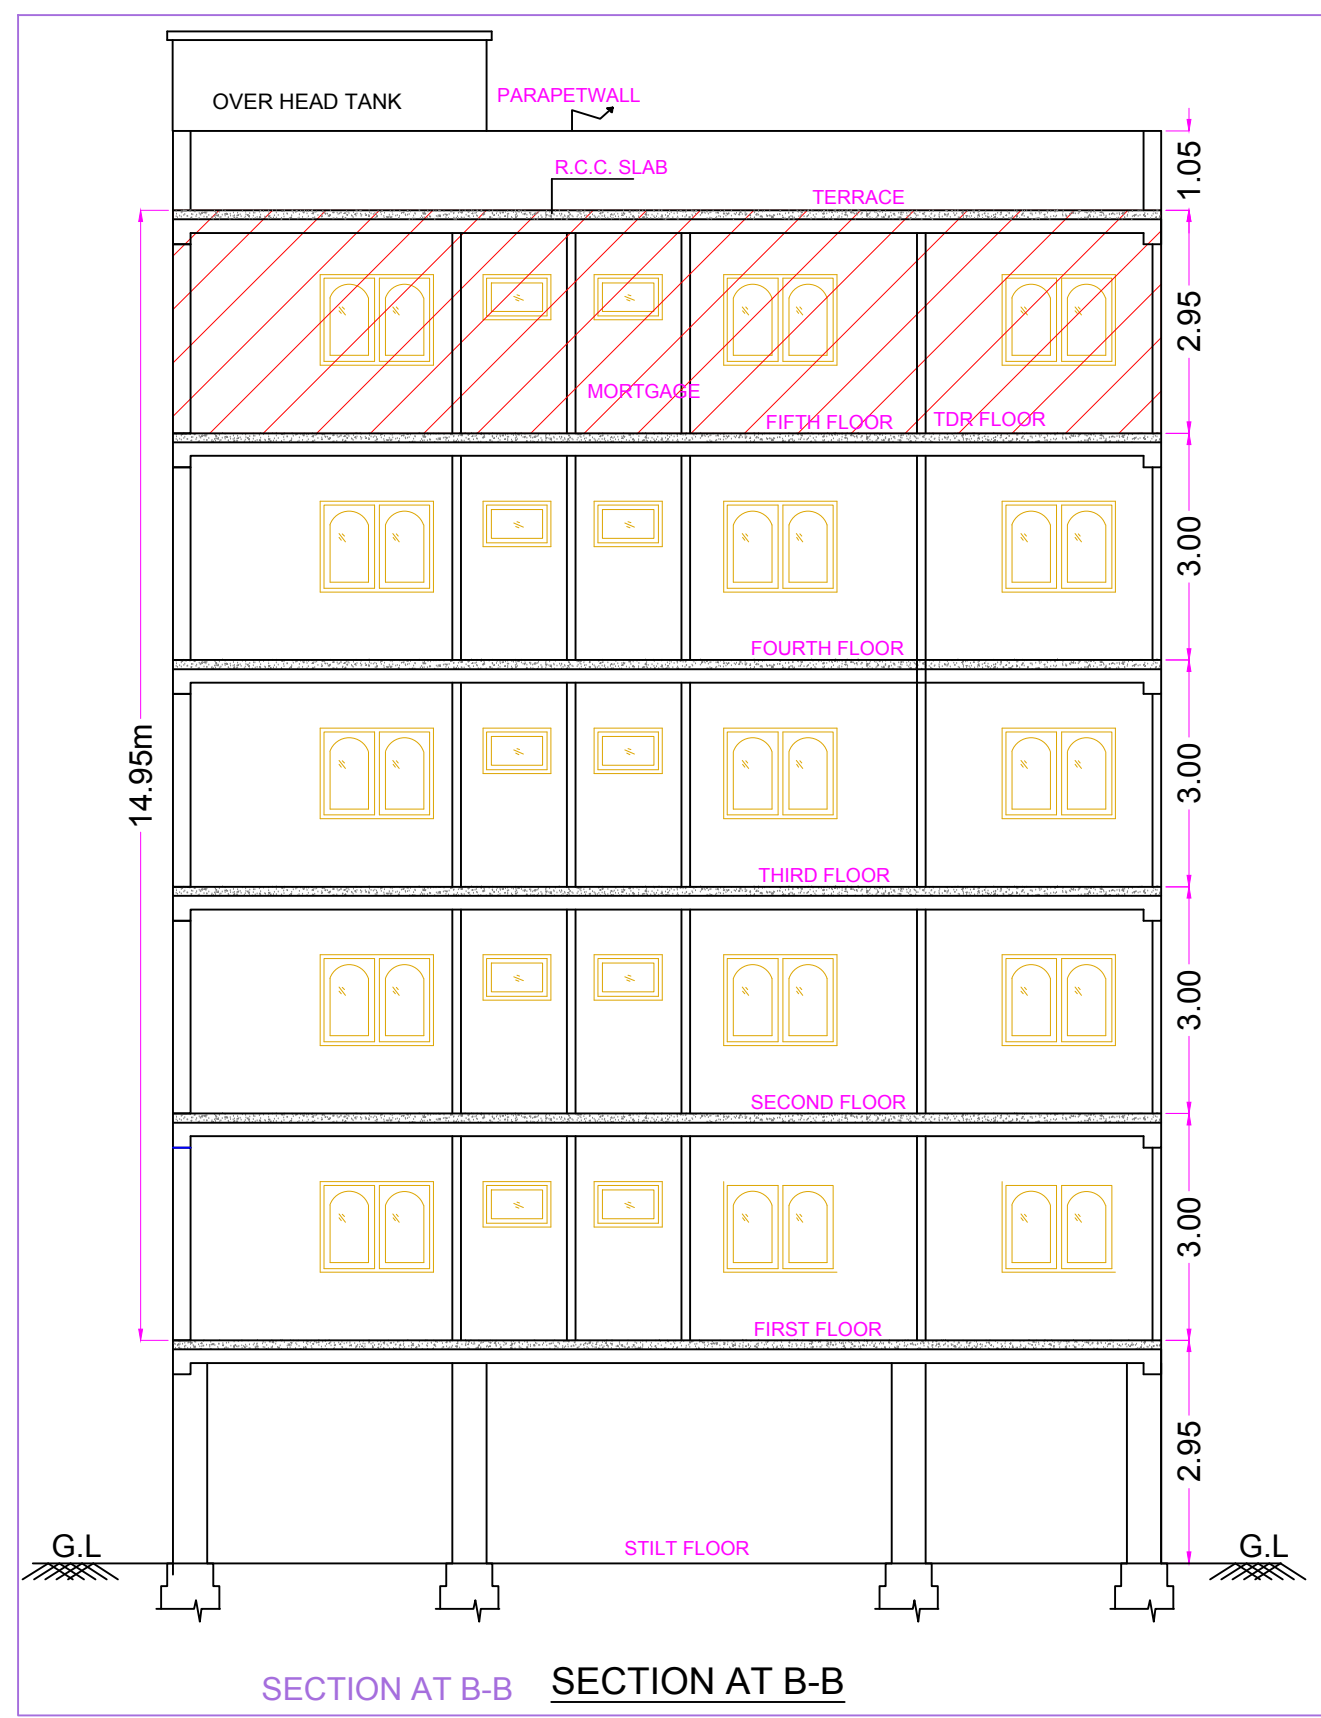

CONVENTION:	
1. TECHNICAL APPROVAL IS HERE BY ACCORDED FOR ...	2. The conditions imposed in Lr No. ... are to be strictly followed.
3. The applicant shall construct the Building as per ...	4. The Building shall be constructed as per ...

OFFICER DETAILS	
OFFICER NAME :	
DESIGNATION :	
DATE AND TIME :	
APPROVAL NO :	SEAL OF APPROVAL
DATE OF APPROVAL :	
OWNERS SIGNATURE	ARCHITECT'S SIGNATURE
BUILDER'S SIGNATURE	STRUCTURAL ENGINEER'S SIGNATURE

Note: All dimensions are in meters.