
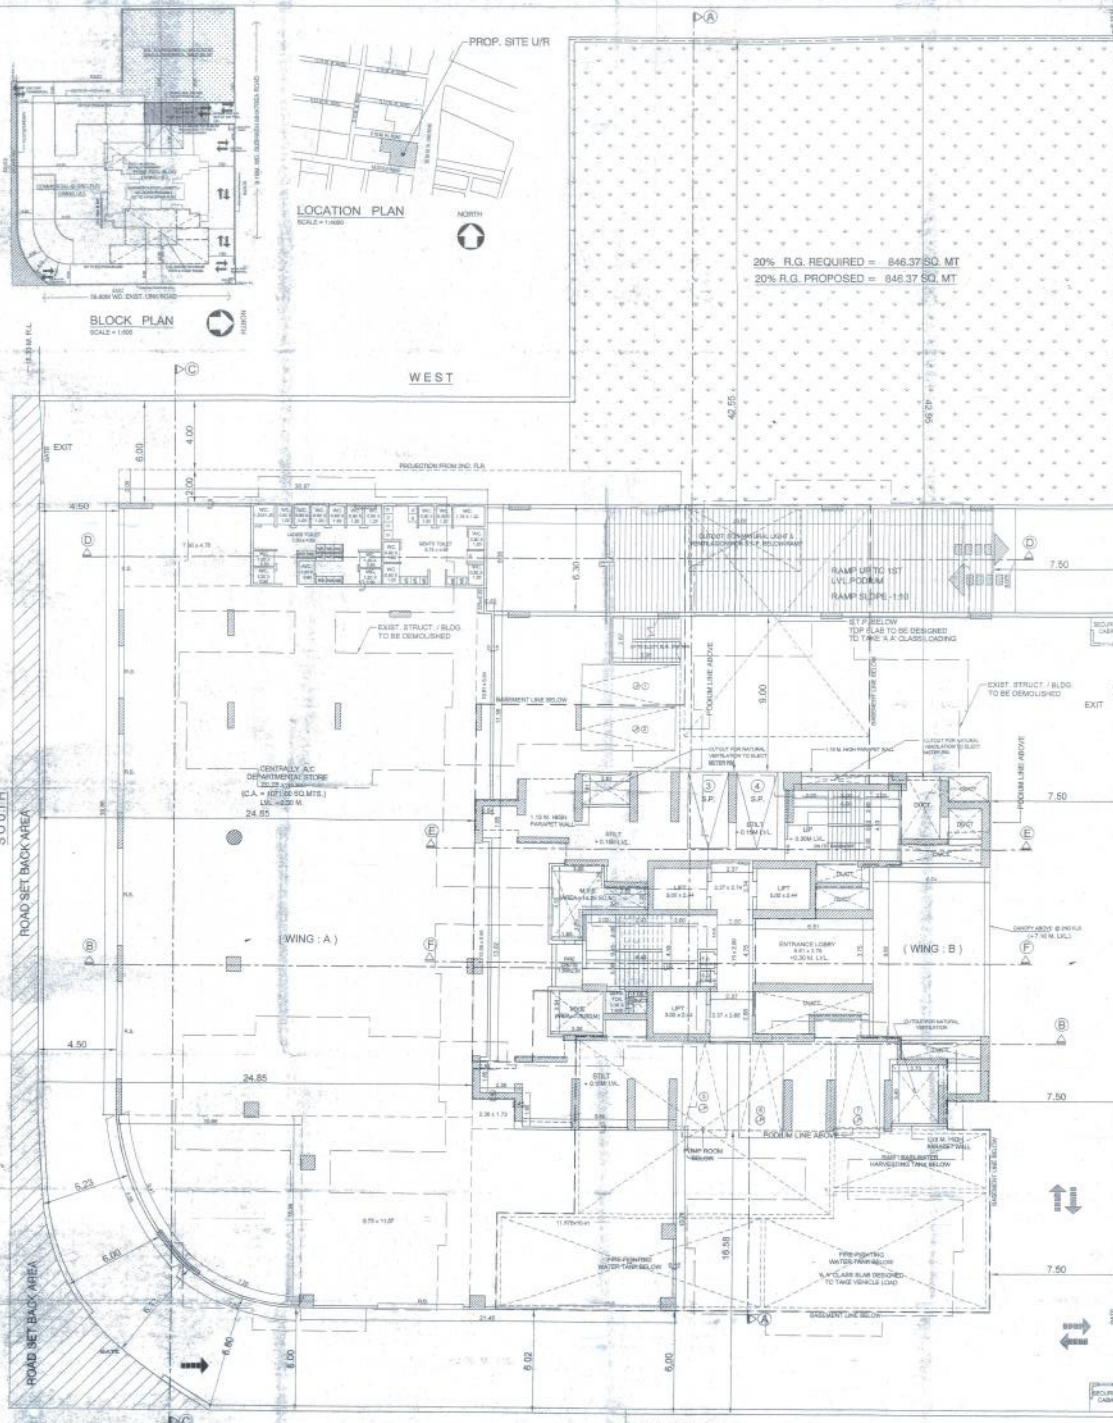
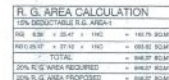


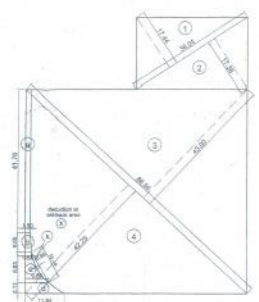

SUMMARY BUILT UP AREA (RESIDENTIAL)					
FLOOR	NET U.I.A.	STAIRCASE	STATE FLR	TOTAL BUILT	
	IN SQ.FT.	IN SQ.FT.	IN SQ.FT.	UP AREA	PROP.
1ST	206.83				
2ND	222.80	114.40		337.20	
3RD	206.83	114.40		321.23	
4TH	206.83	114.40		321.23	
5TH	206.83	114.40		321.23	
6TH	206.83	114.40		321.23	
7TH	206.83	40.90	73.50	321.23	
8TH	113.20				
9TH	327.30	114.40	223.50	665.20	665.20 = 100%
10TH	411.23	114.40		525.63	
11TH	411.23	114.40		525.63	
12TH	411.23	114.40		525.63	
13TH	411.23	114.40		525.63	
14TH	411.23	114.40		525.63	
TOTAL				4746.12	
TOTAL BUILT UP AREA PROPOSED = 4746.12 SQ.MT					
LESS FLOOR AREA = 800.10 SQ.MT					
NET U.I.A. = 3946.02 SQ.MT					
ADD EXCESS FLOOR COVER AREA = 83.90 SQ.MT					
TOTAL U.I.A. CONSUMED = 4030.92 SQ.MT					

SUMMARY (COMMERCIAL)	
FLOOR	TOTAL BUILDING AREA PRO
GROUND	1094.77
TOTAL	1094.77

SUMMARY			
	S.U.A.	PLING F.S.I.	S.U.A. + F.S.I.
RESIDENTIAL	4031.55 (3947.55+84.00)	800.10	4831.65
COMMERCIAL	1094.77	NIL	1094.77
TOTAL	5126.32	800.10	5926.42

[illegible]

PLOT AREA CALCULATIONS			
ADDITION			
1)	36.04	x 17.44	x 0.50 = 331.71 sq. ft.
2)	36.04	x 17.38	x 0.50 = 330.57 sq. ft.
3)	86.96	x 43.00	x 0.50 = 1869.64 sq. ft.
4)	66.86	x 42.25	x 0.50 = 1637.03 sq. ft.
TOTAL ADDITIONS			= 4369.95 sq. ft.
SAY			= 4369.60 sq. ft.

SET - BACK AREA CALCULATIONS			
ADDITION			
a)	$41.76 \times 1.50 \times 1.00$	=	62.64 sq.mts
b)	$(1.50 + 1.83) \times 5.65 \times 0.50$	=	9.41 sq.mts
c)	$1.83 \times 6.86 \times 0.83 \times 0.50$	=	38.37 sq.mts
d)	$(6.86 + 11.54) \times 3.17 \times 0.50$	=	29.16 sq.mts
TOTAL ADDITIONS		=	139.58 sq.mts
TOTAL AREA		=	139.58 sq.mts
DEDUCTION			
X)	$10.14 \times 0.86 \times 2/3$	=	5.83 sq.mts
TOTAL DEDUCTION		=	5.83 sq.mts
TOTAL AREA		=	133.75 sq.mts

CAR PARKING STATEMENT				


NG COVERED DRAIN		

[illegible]