
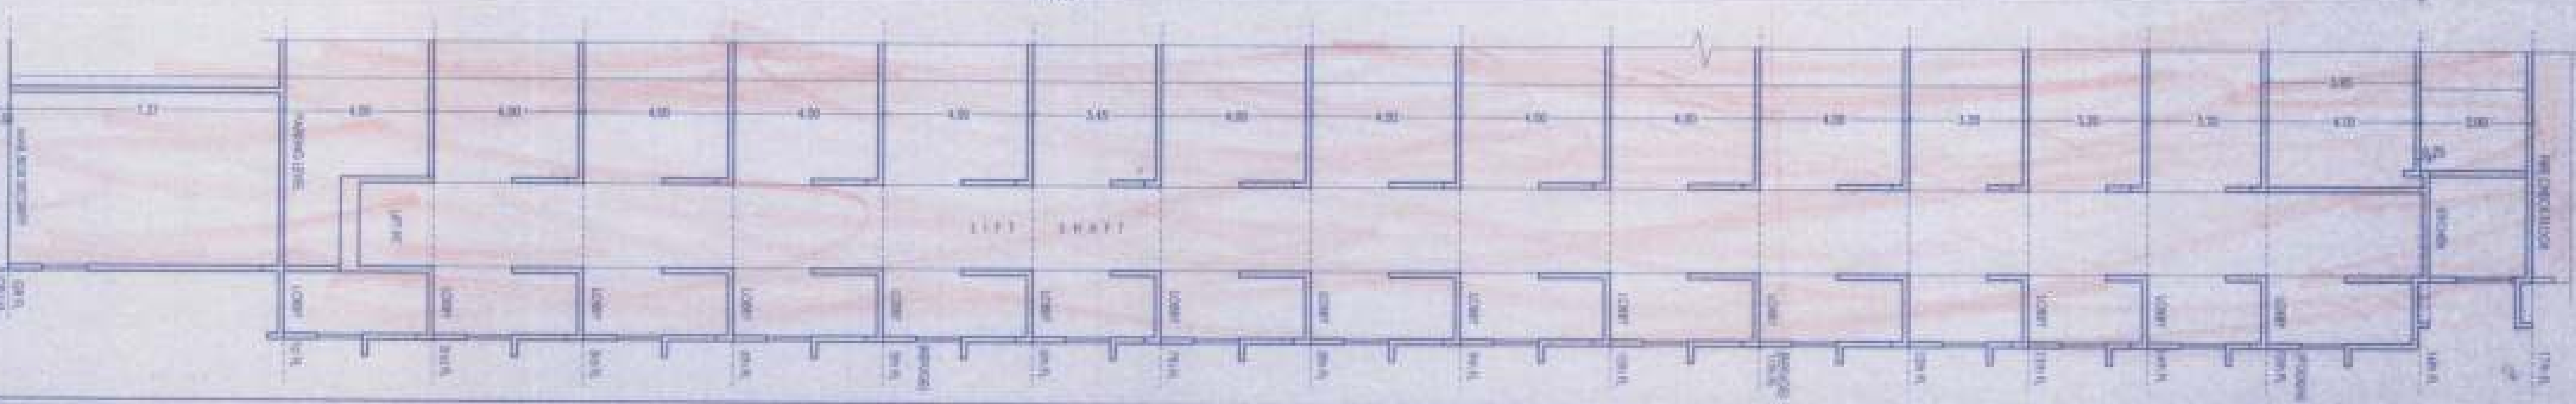


[illegible]

Approved Subject to Confirmation  
in the Service of the Government of India

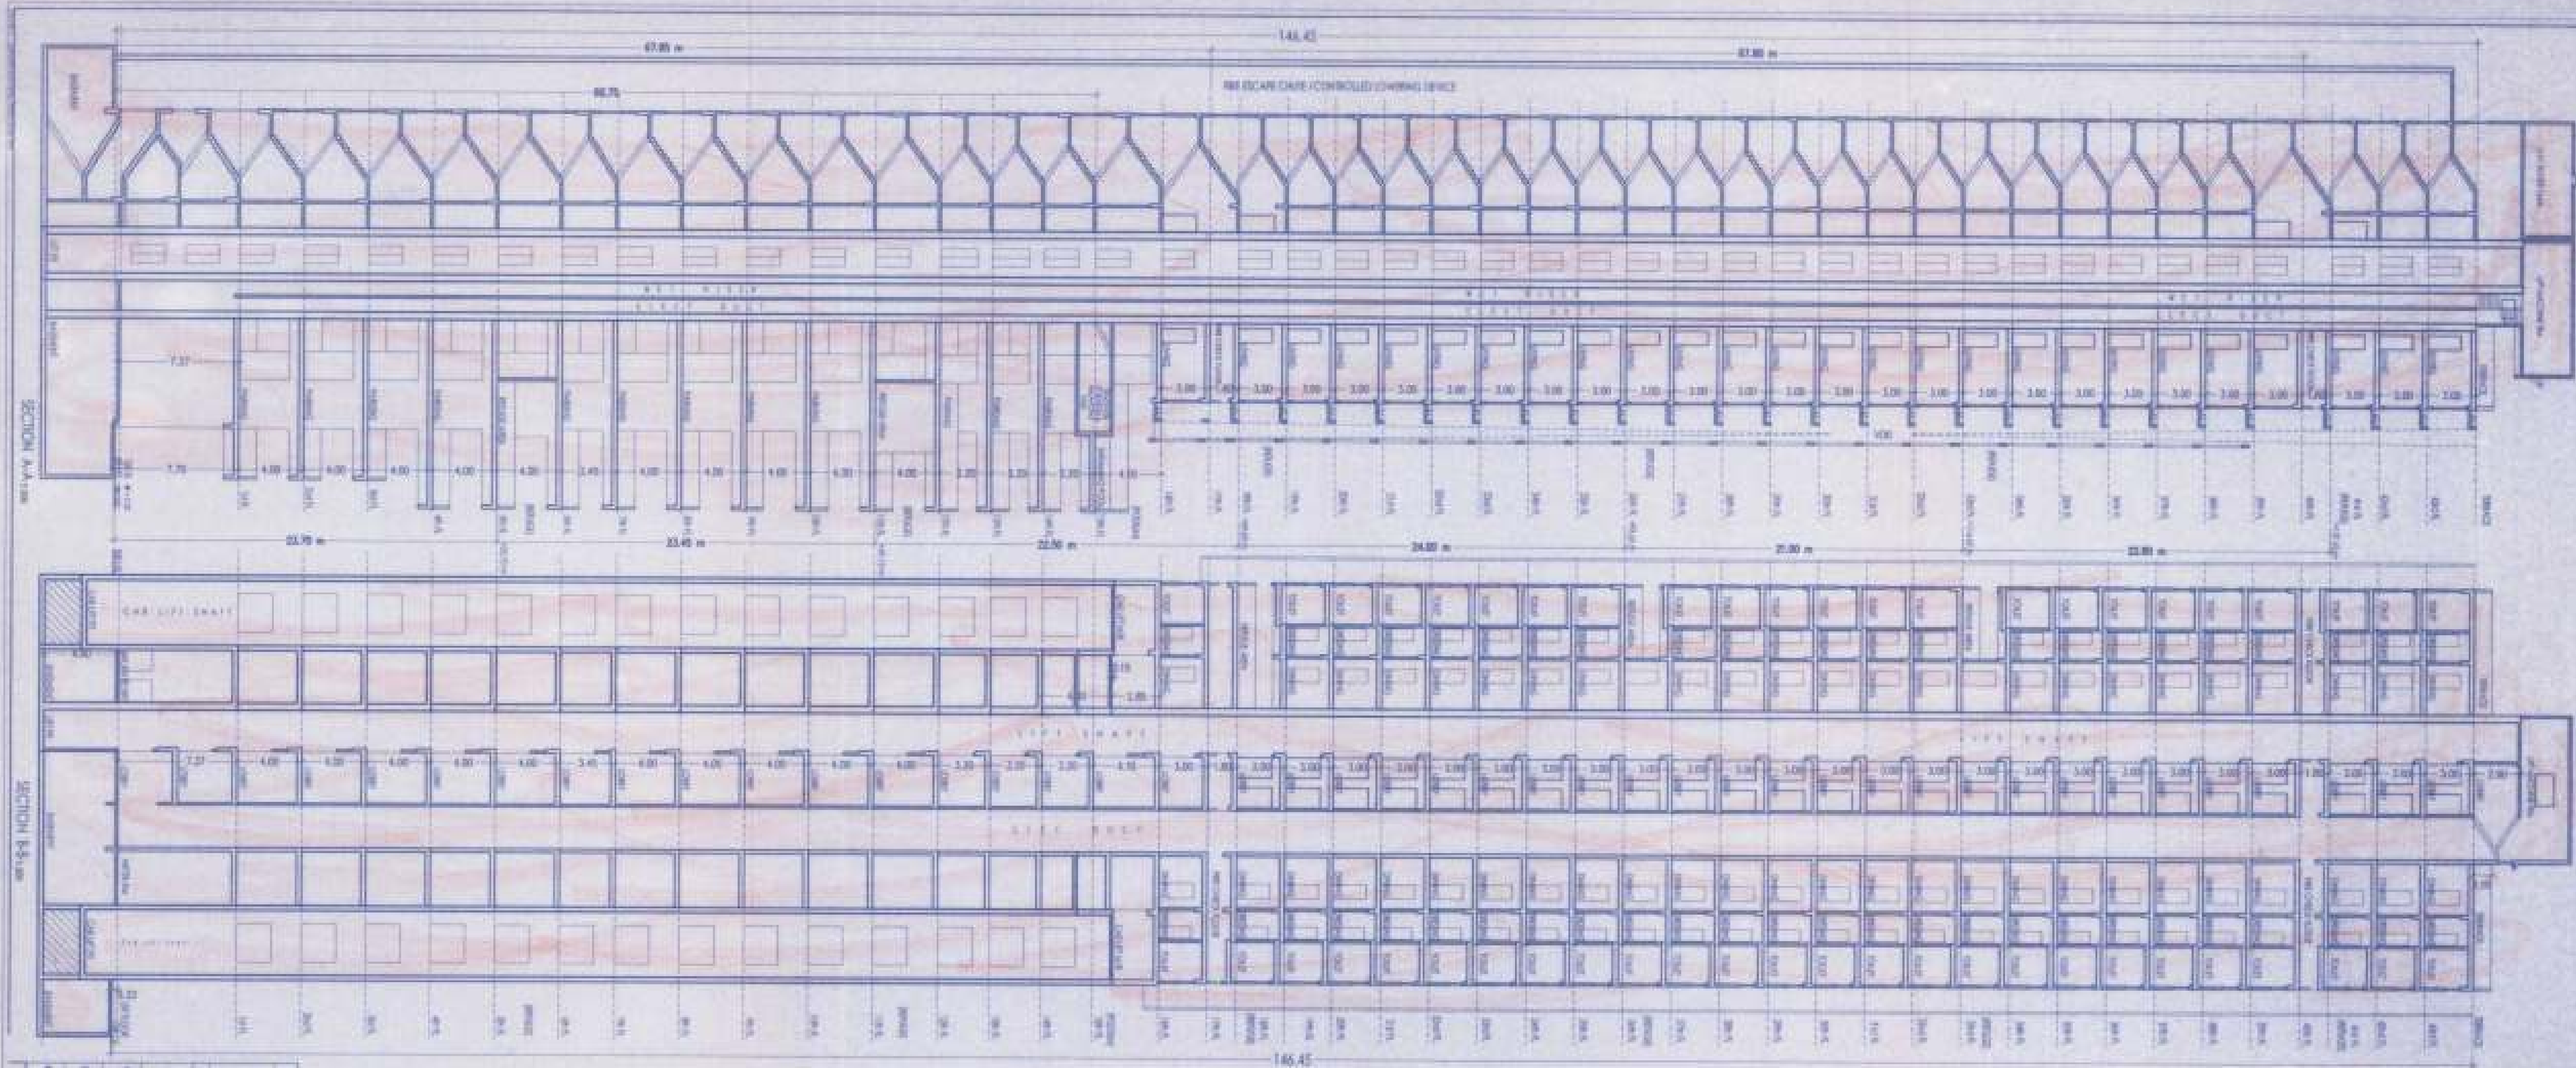

PART SECTION T-X 4 mm


[illegible]



EIRP / 1977 / CH / A BUILDING A