


APPROVED AS AMENDED IN SUBJECT TO
CONDITIONS MENTIONED IN ANNEXURE (A)
BHA OF LOTTER NO/CR NO. 193/15-16
S.No./G.No./CTS. No. 38/2/17, 38/2/22,
38/2/23 (P) DATED 20/06/2016


sd/-xxx
METROPOLITAN COMMISSIONER
& CHIEF EXECUTIVE OFFICER
P.M.R.D.A. PUNE.

P.M.R.D.A.
SEAL.

TRUE COPY
ARCHITECT
MILIND SARAF
CA/17/22139
SIGN OF ARCHITECT

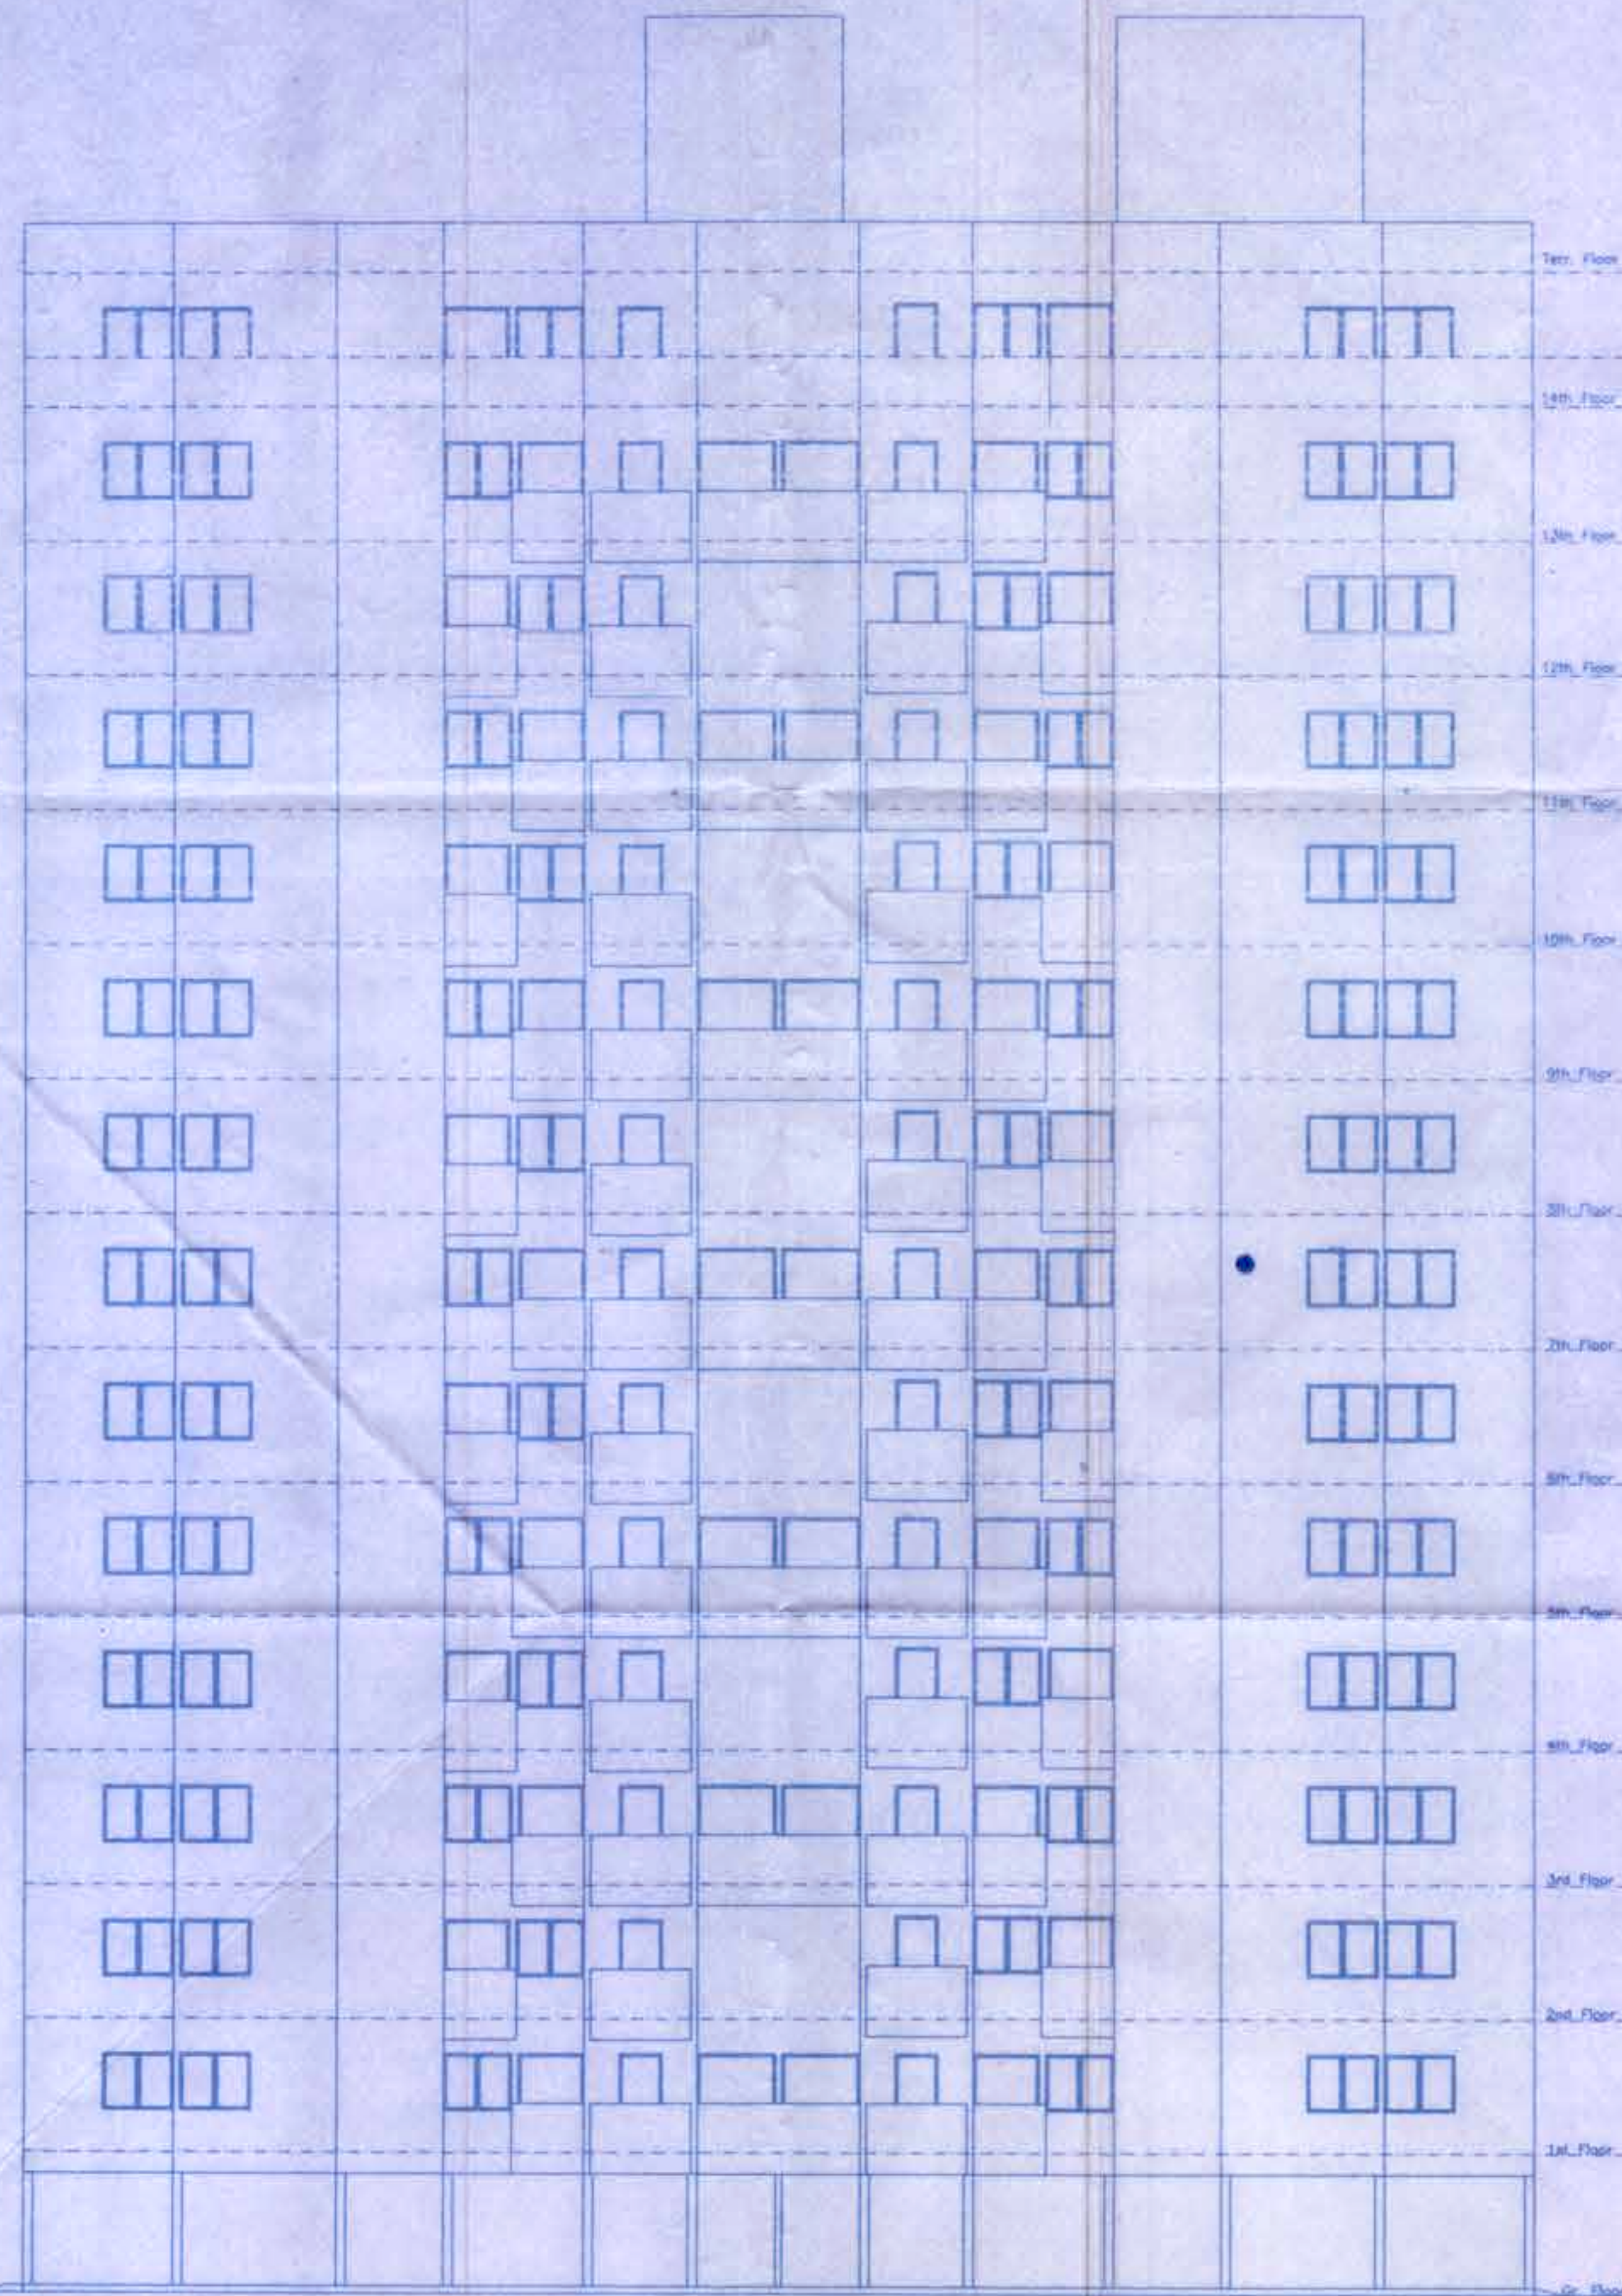

SECTION - AA

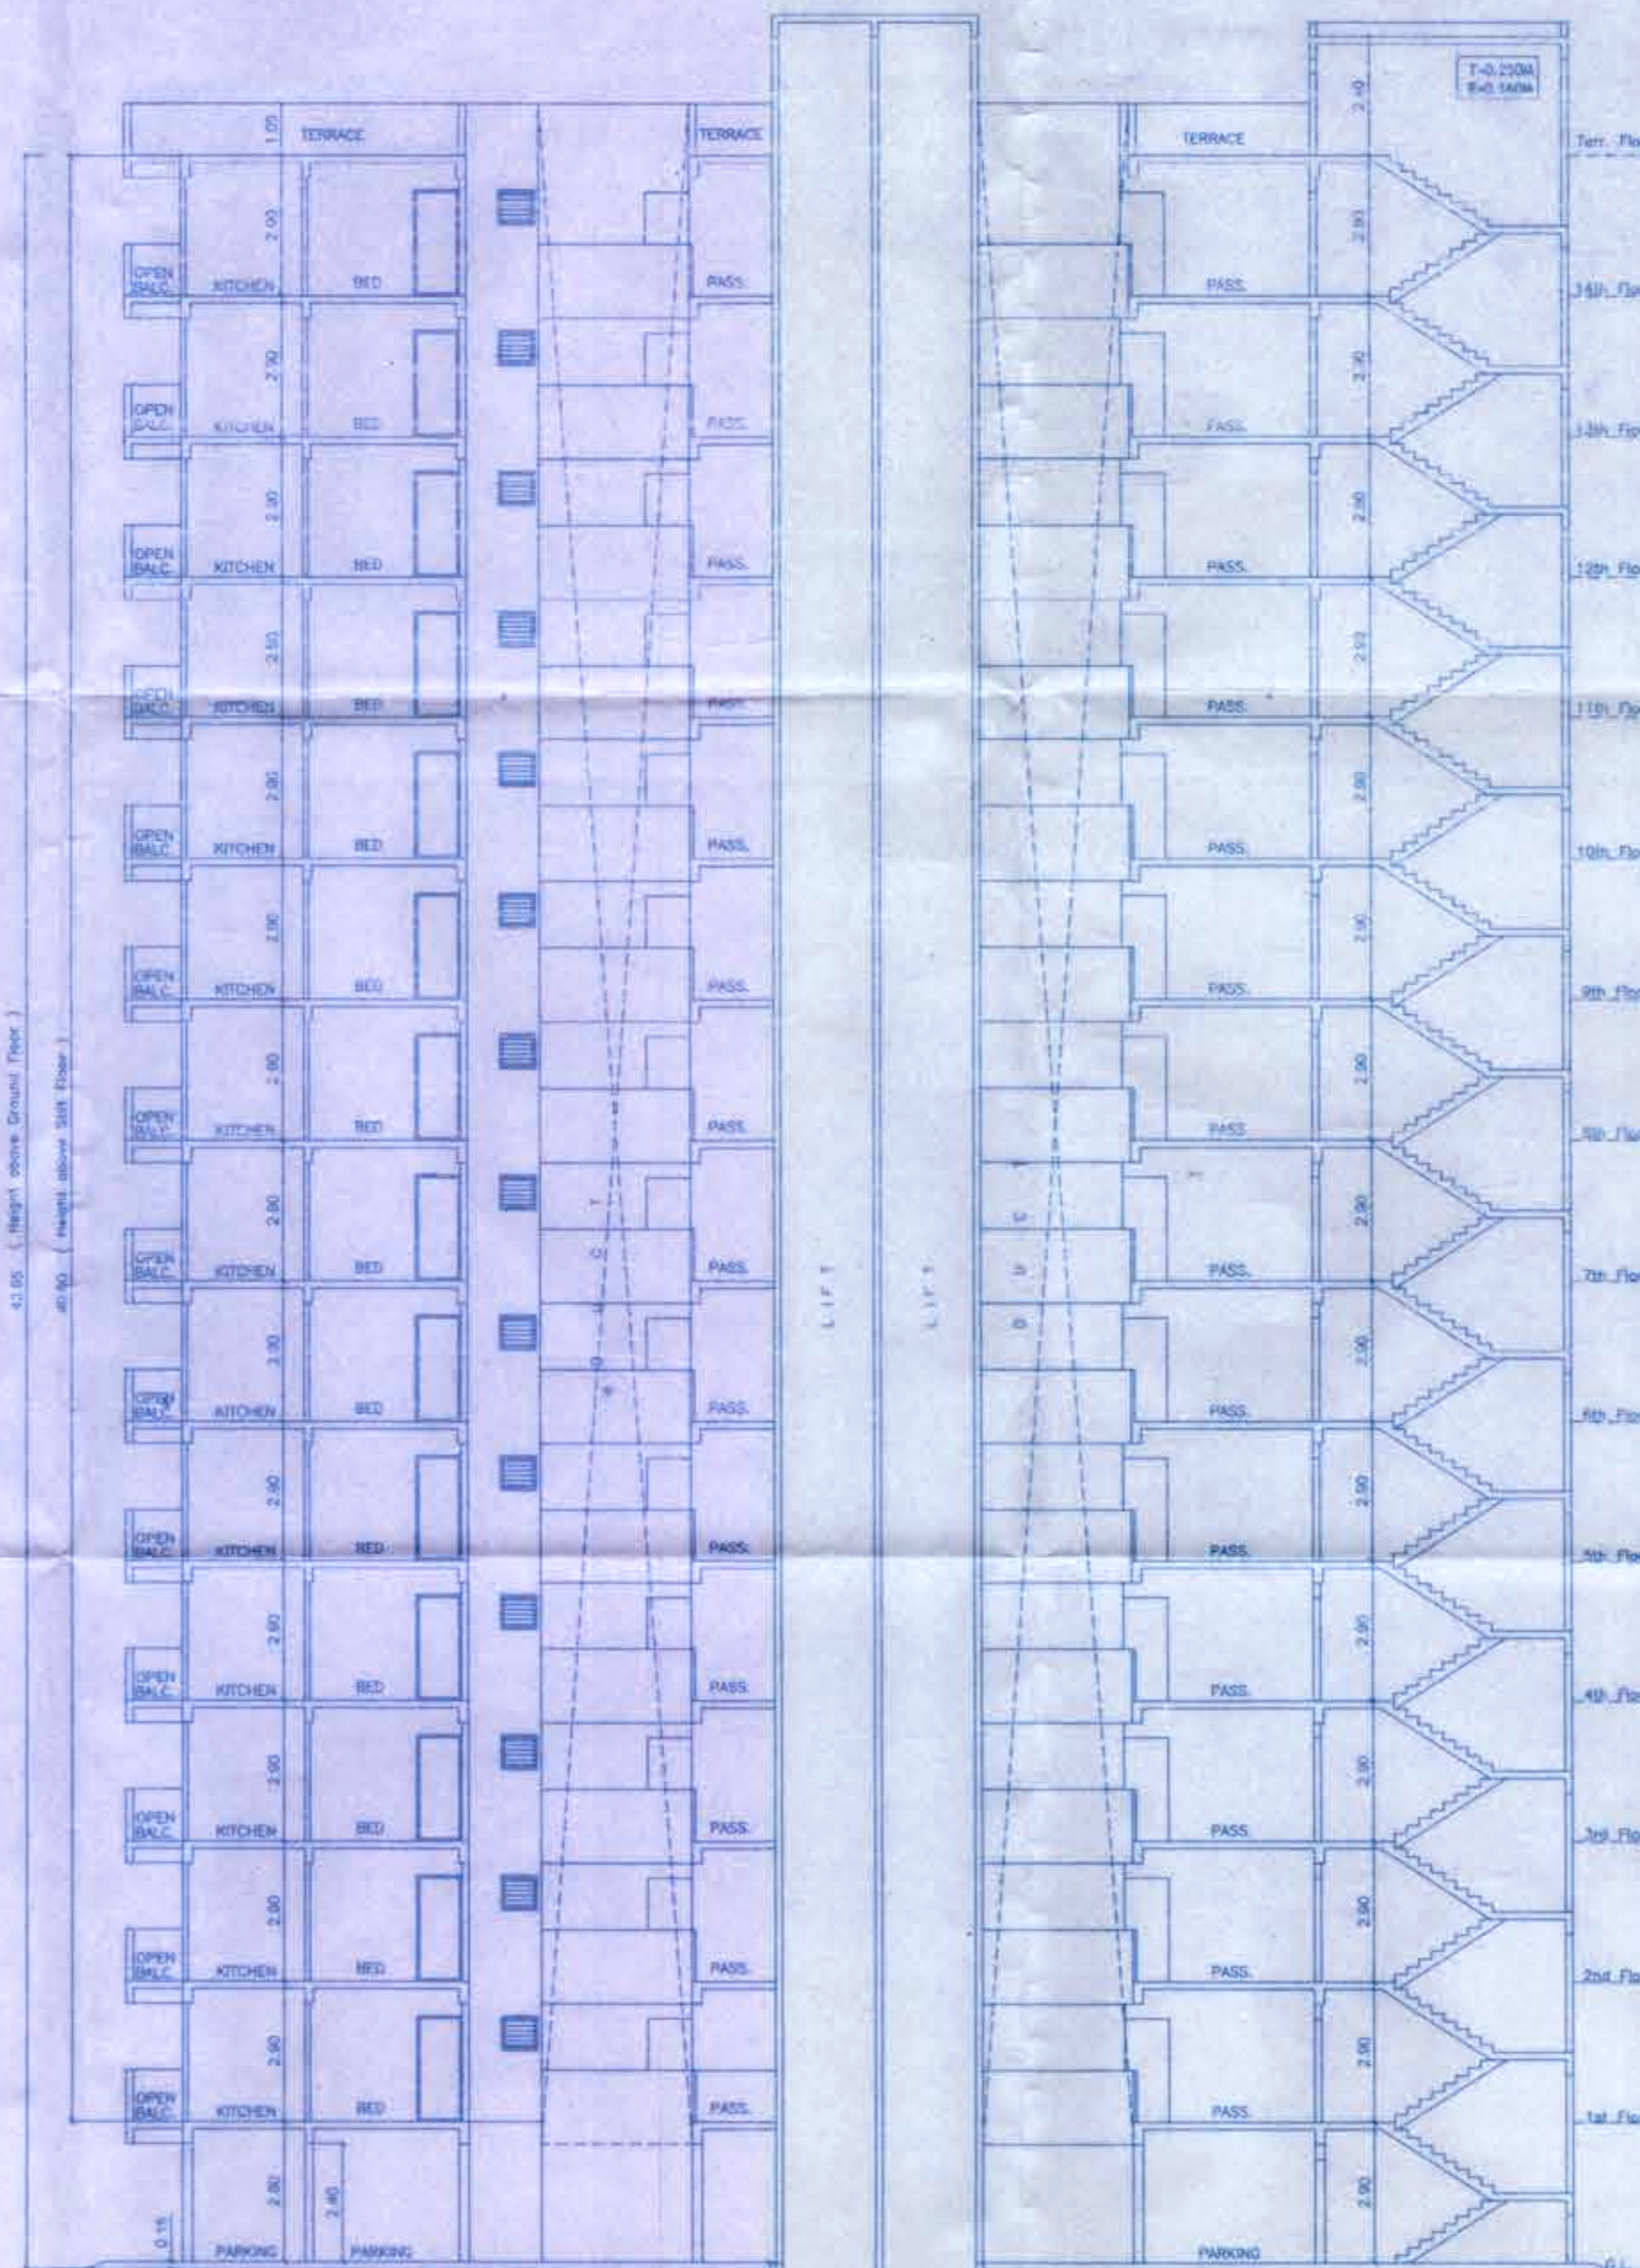

ELEVATION

LEGEND

PLOT BOUNDARY SHOWN IN
PROPOSED BUILDING SHOWN IN
PROPOSED BUIP SHOWN IN
DRAINAGE LINE SHOWN IN
WATER LINE SHOWN IN

NAME OF PROJECT :

REVISED RESIDENTIAL USE IN INDUSTRIAL ZONE ON
S.NO. 38/2/17, 38/2/22, 38/2/23(P),
MOUJE- NARHE, TAL- HAVELI, DIST. - PUNE.

NAME & SIGNATURE OF OWNER / P.A.H

URBAN HOMES REALITY THROUGH
MR. VAIBHAV KOTHADIA

ARCHITECTS

SUBHA ARCHITECTS

Shree Apt.
P/W No. 8, 9/7/16, Ganesha
Shree Apt.
Pune - 41
Tel. 020 - 25555840
Email subhaarchitects@yahoo.com

SIGN

[Signature]

DATE: 12/06/16
DRAWN BY: J. J. J.
CHECK BY: J. J. J.
SCALE: 1:100

AR. MILIND SARAF
CA/17/22139