


PROPOSED PLAN SUBJECT TO STATUTORY REQUIREMENT / APPROVAL

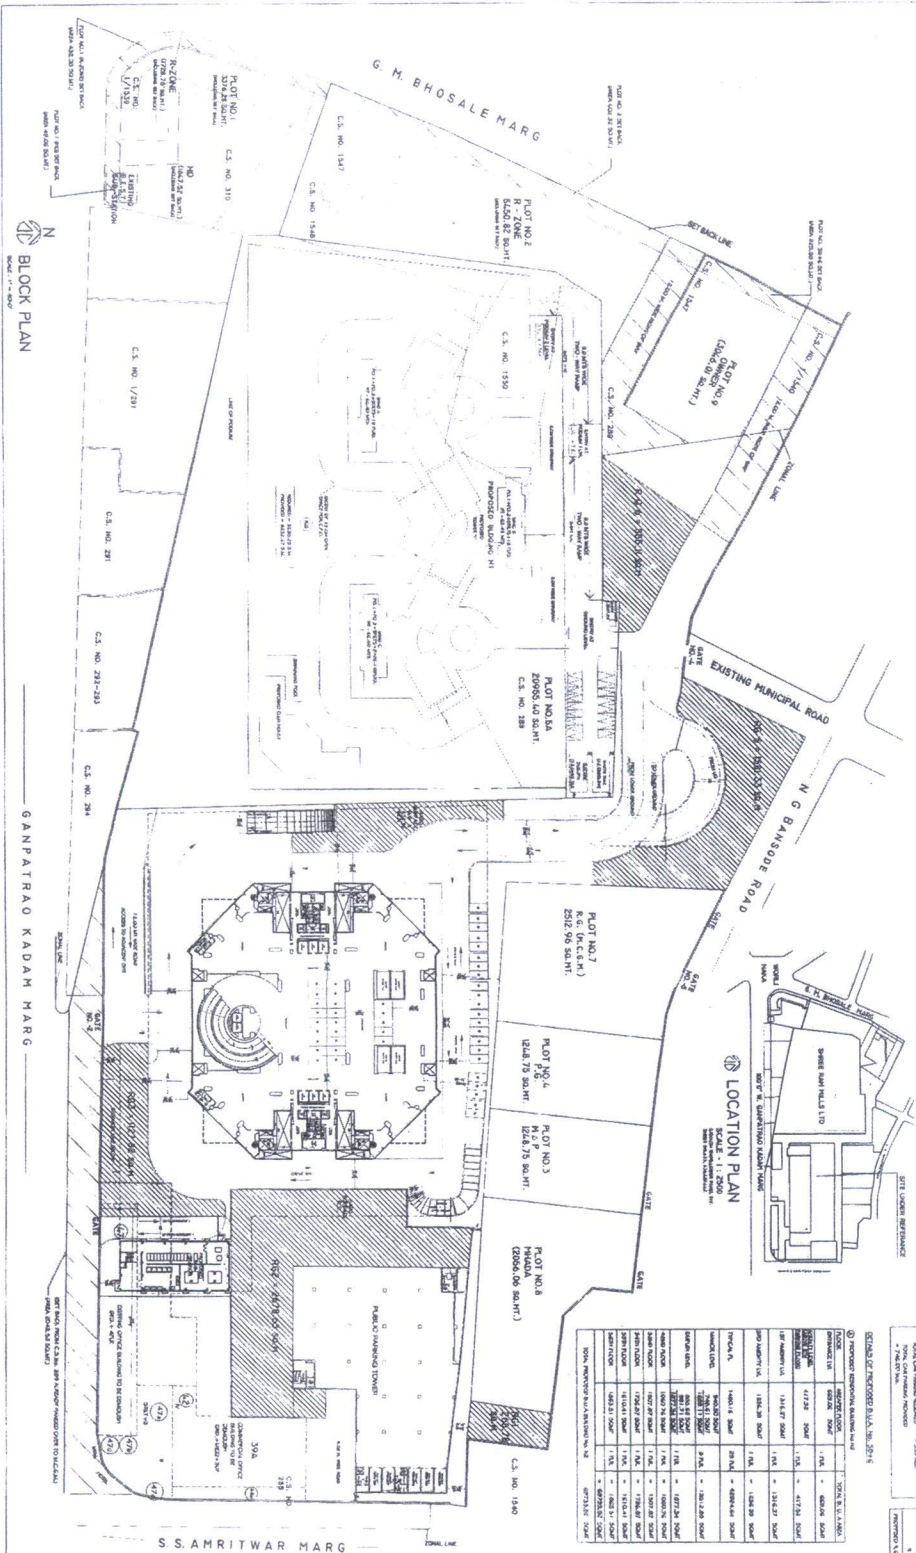

























































