


APPROVABLE
subject to compliance of Registered
Terms of Conditions
10 FEB 2011
Slum Rehabilitation Authority



PLOT AREA DIAGRAM AS PER D.P. REMARKS
SCALE: 1:200

C.T.S. PLAN AREA DIAGRAM CALCULATION BY TRIANGULATION METHOD
SCALE: 1:200

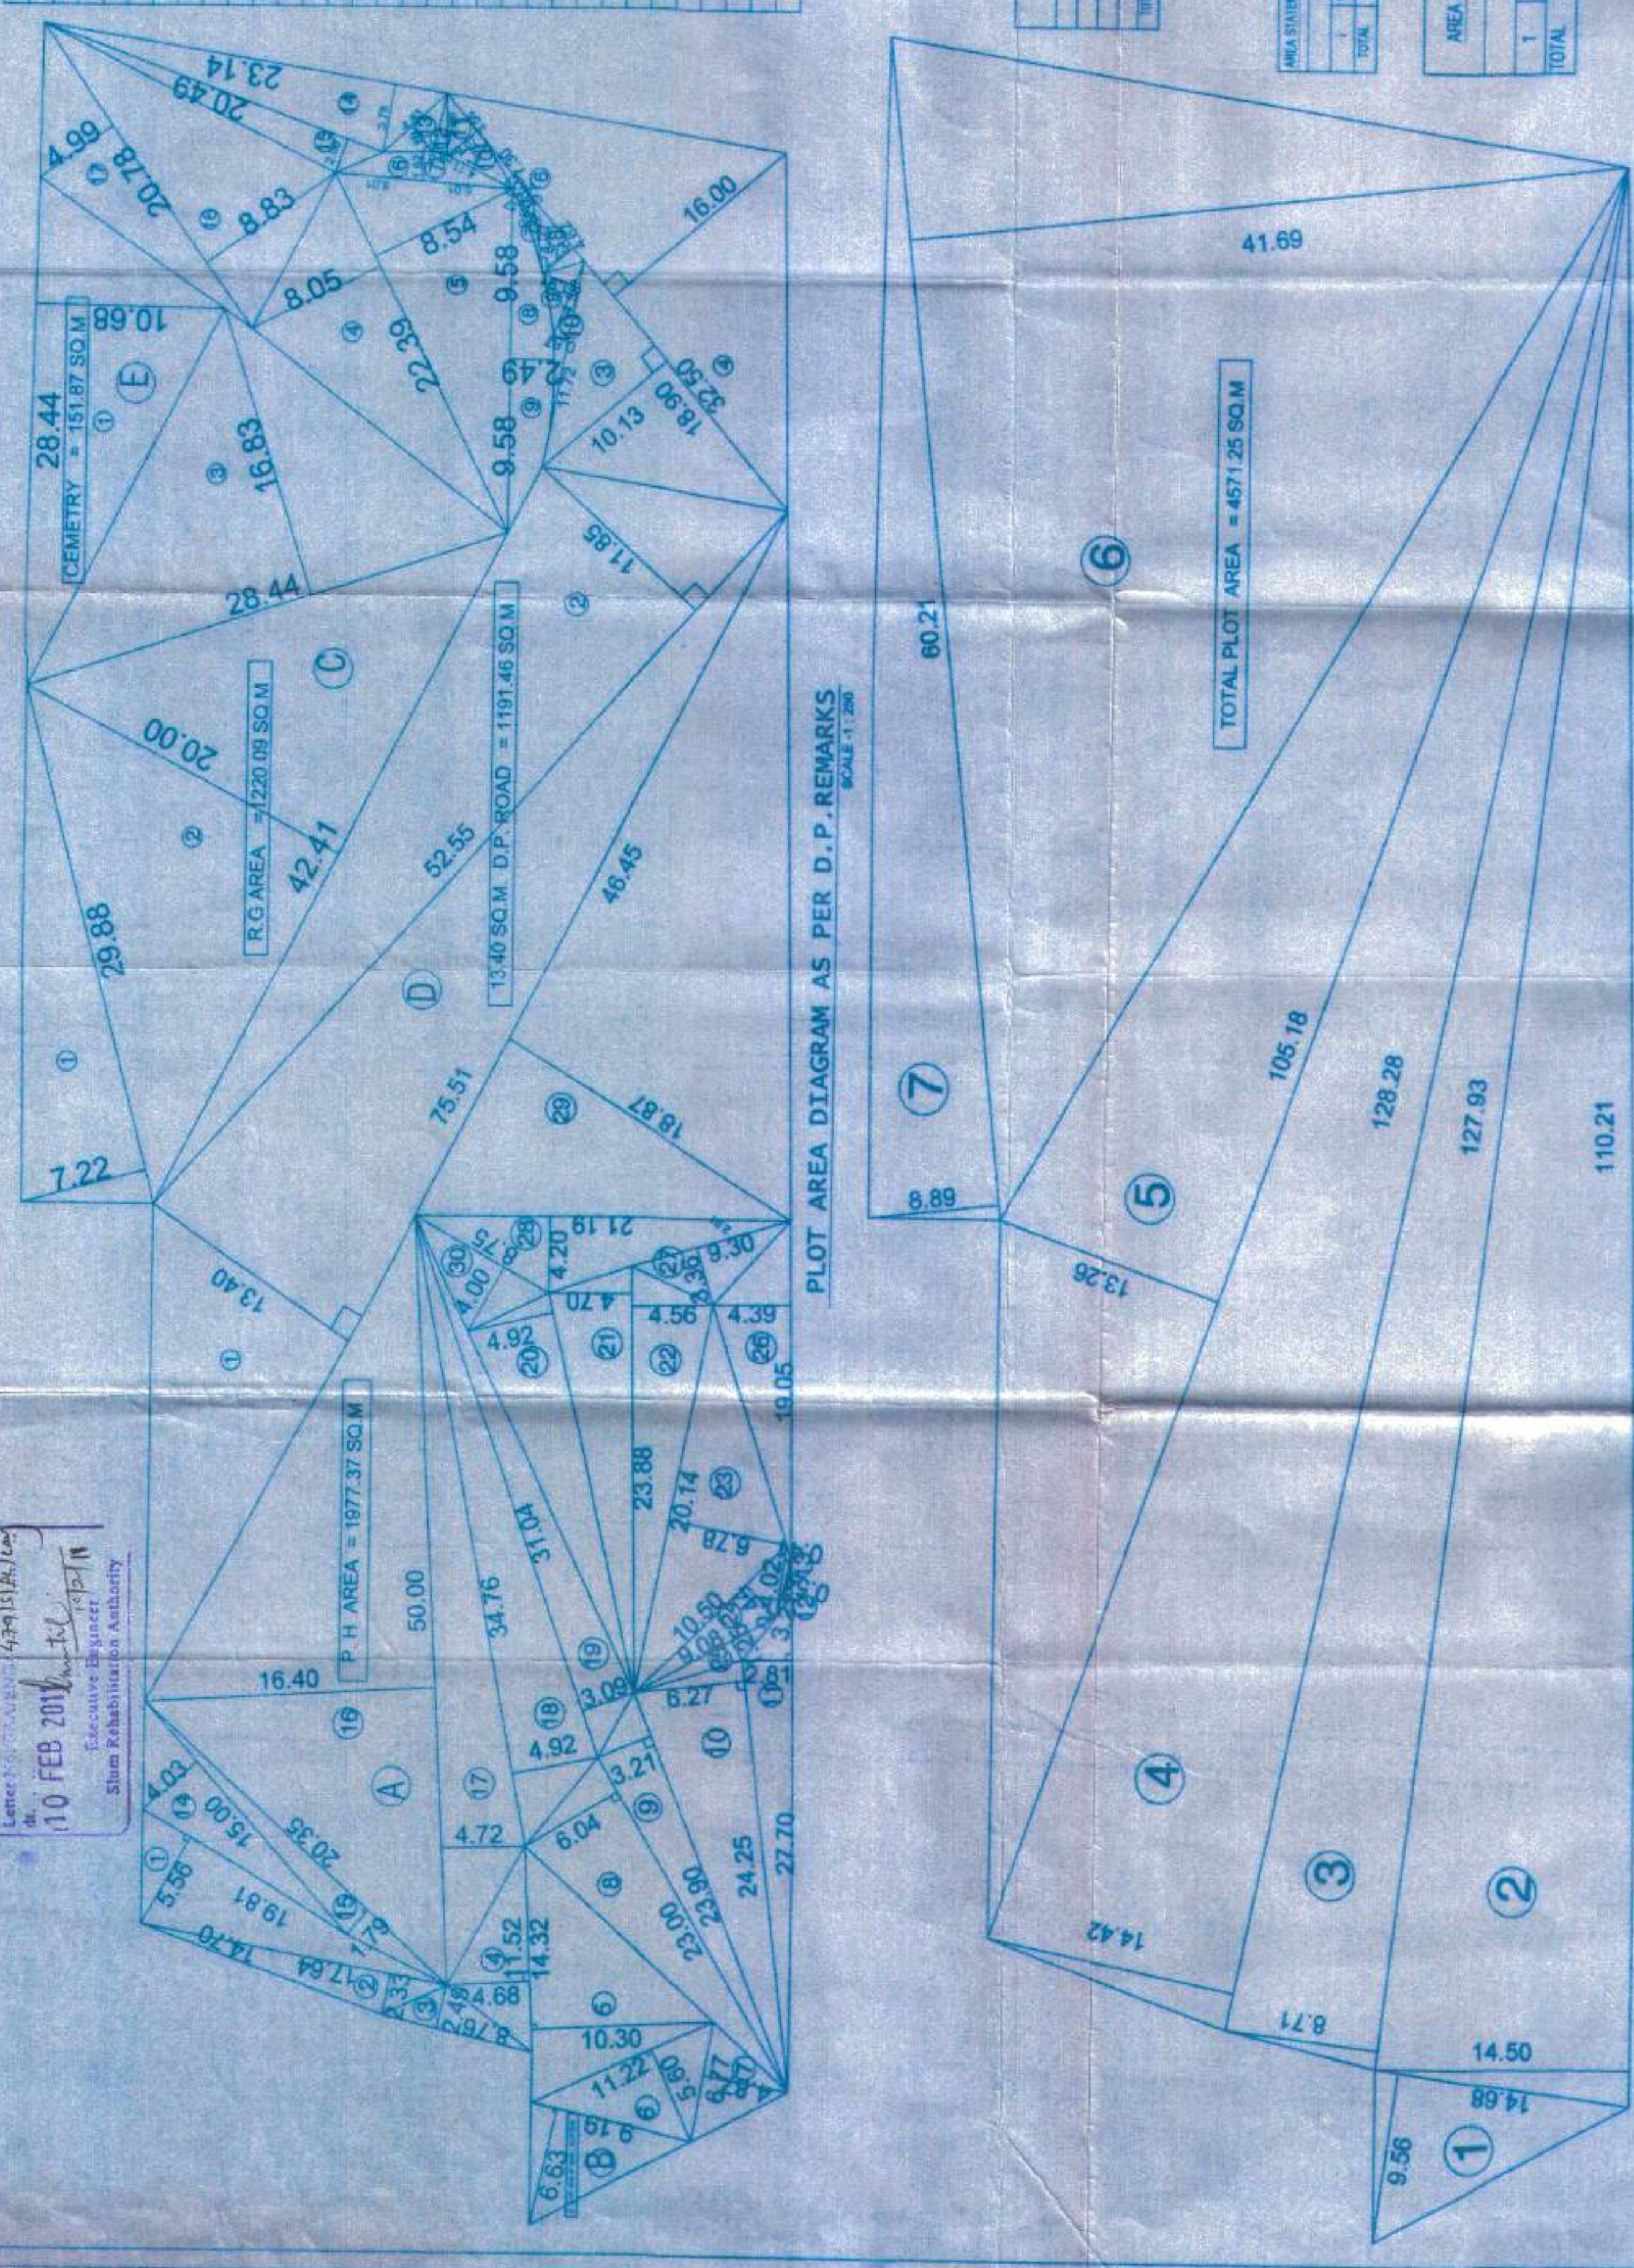

AS PER D.P. REMARKS














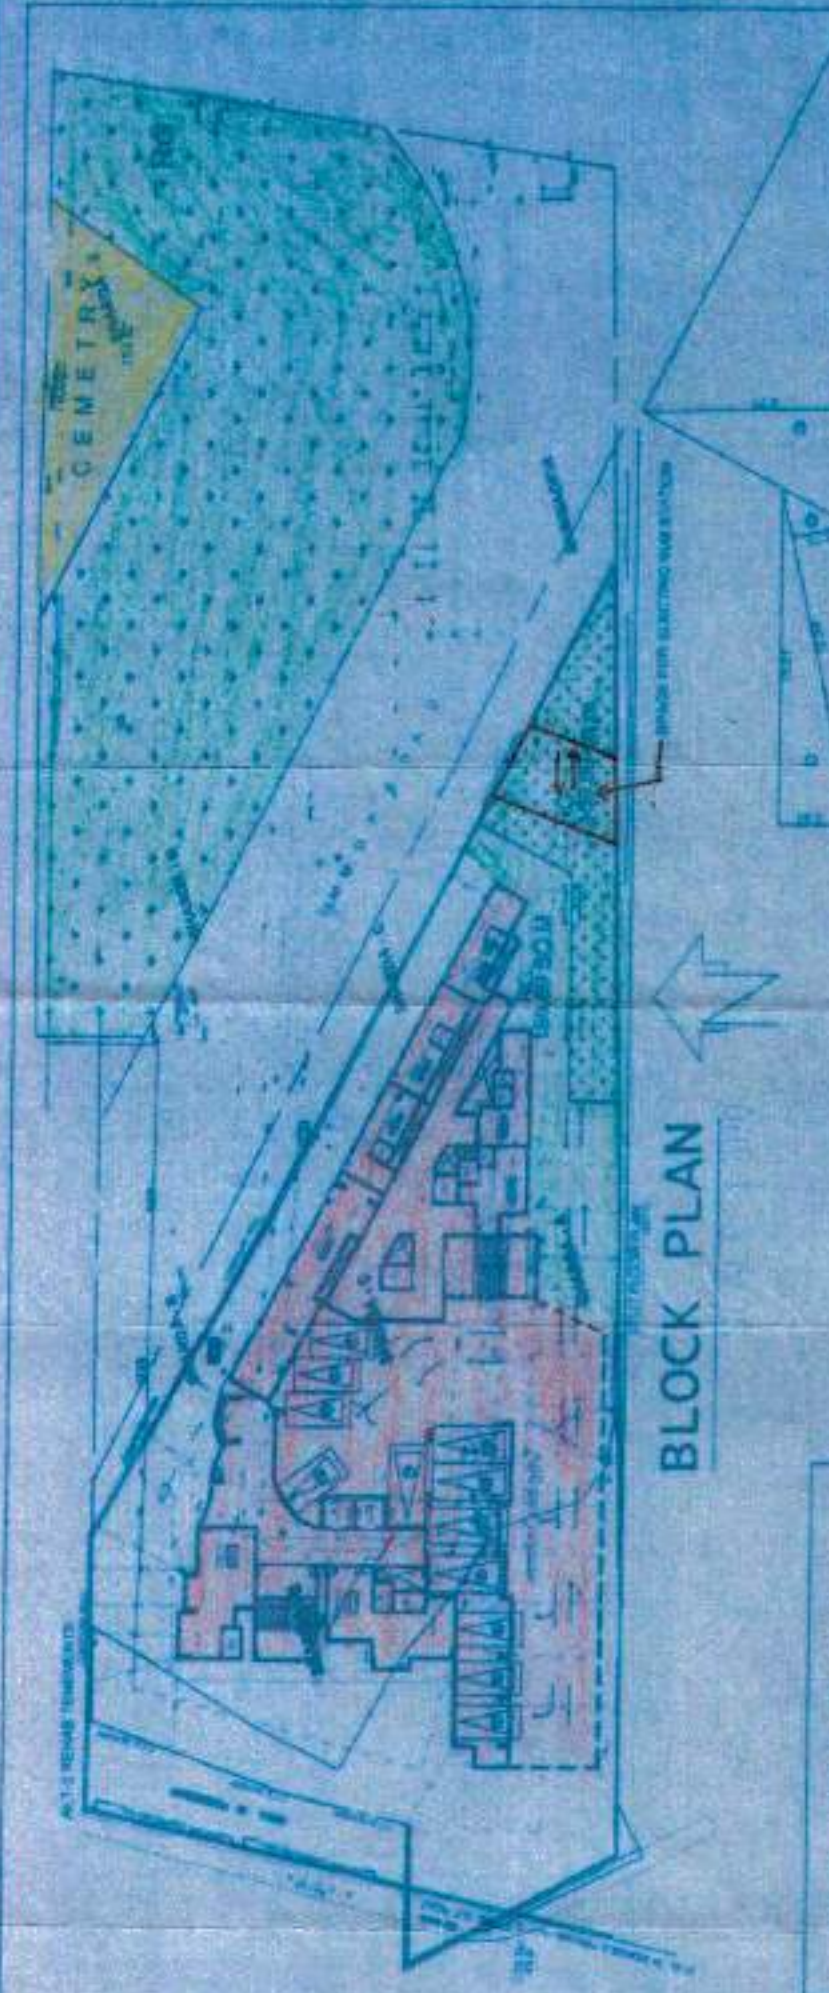











ARCHITECT & ENGINEER
MUMBAI - 400 080