

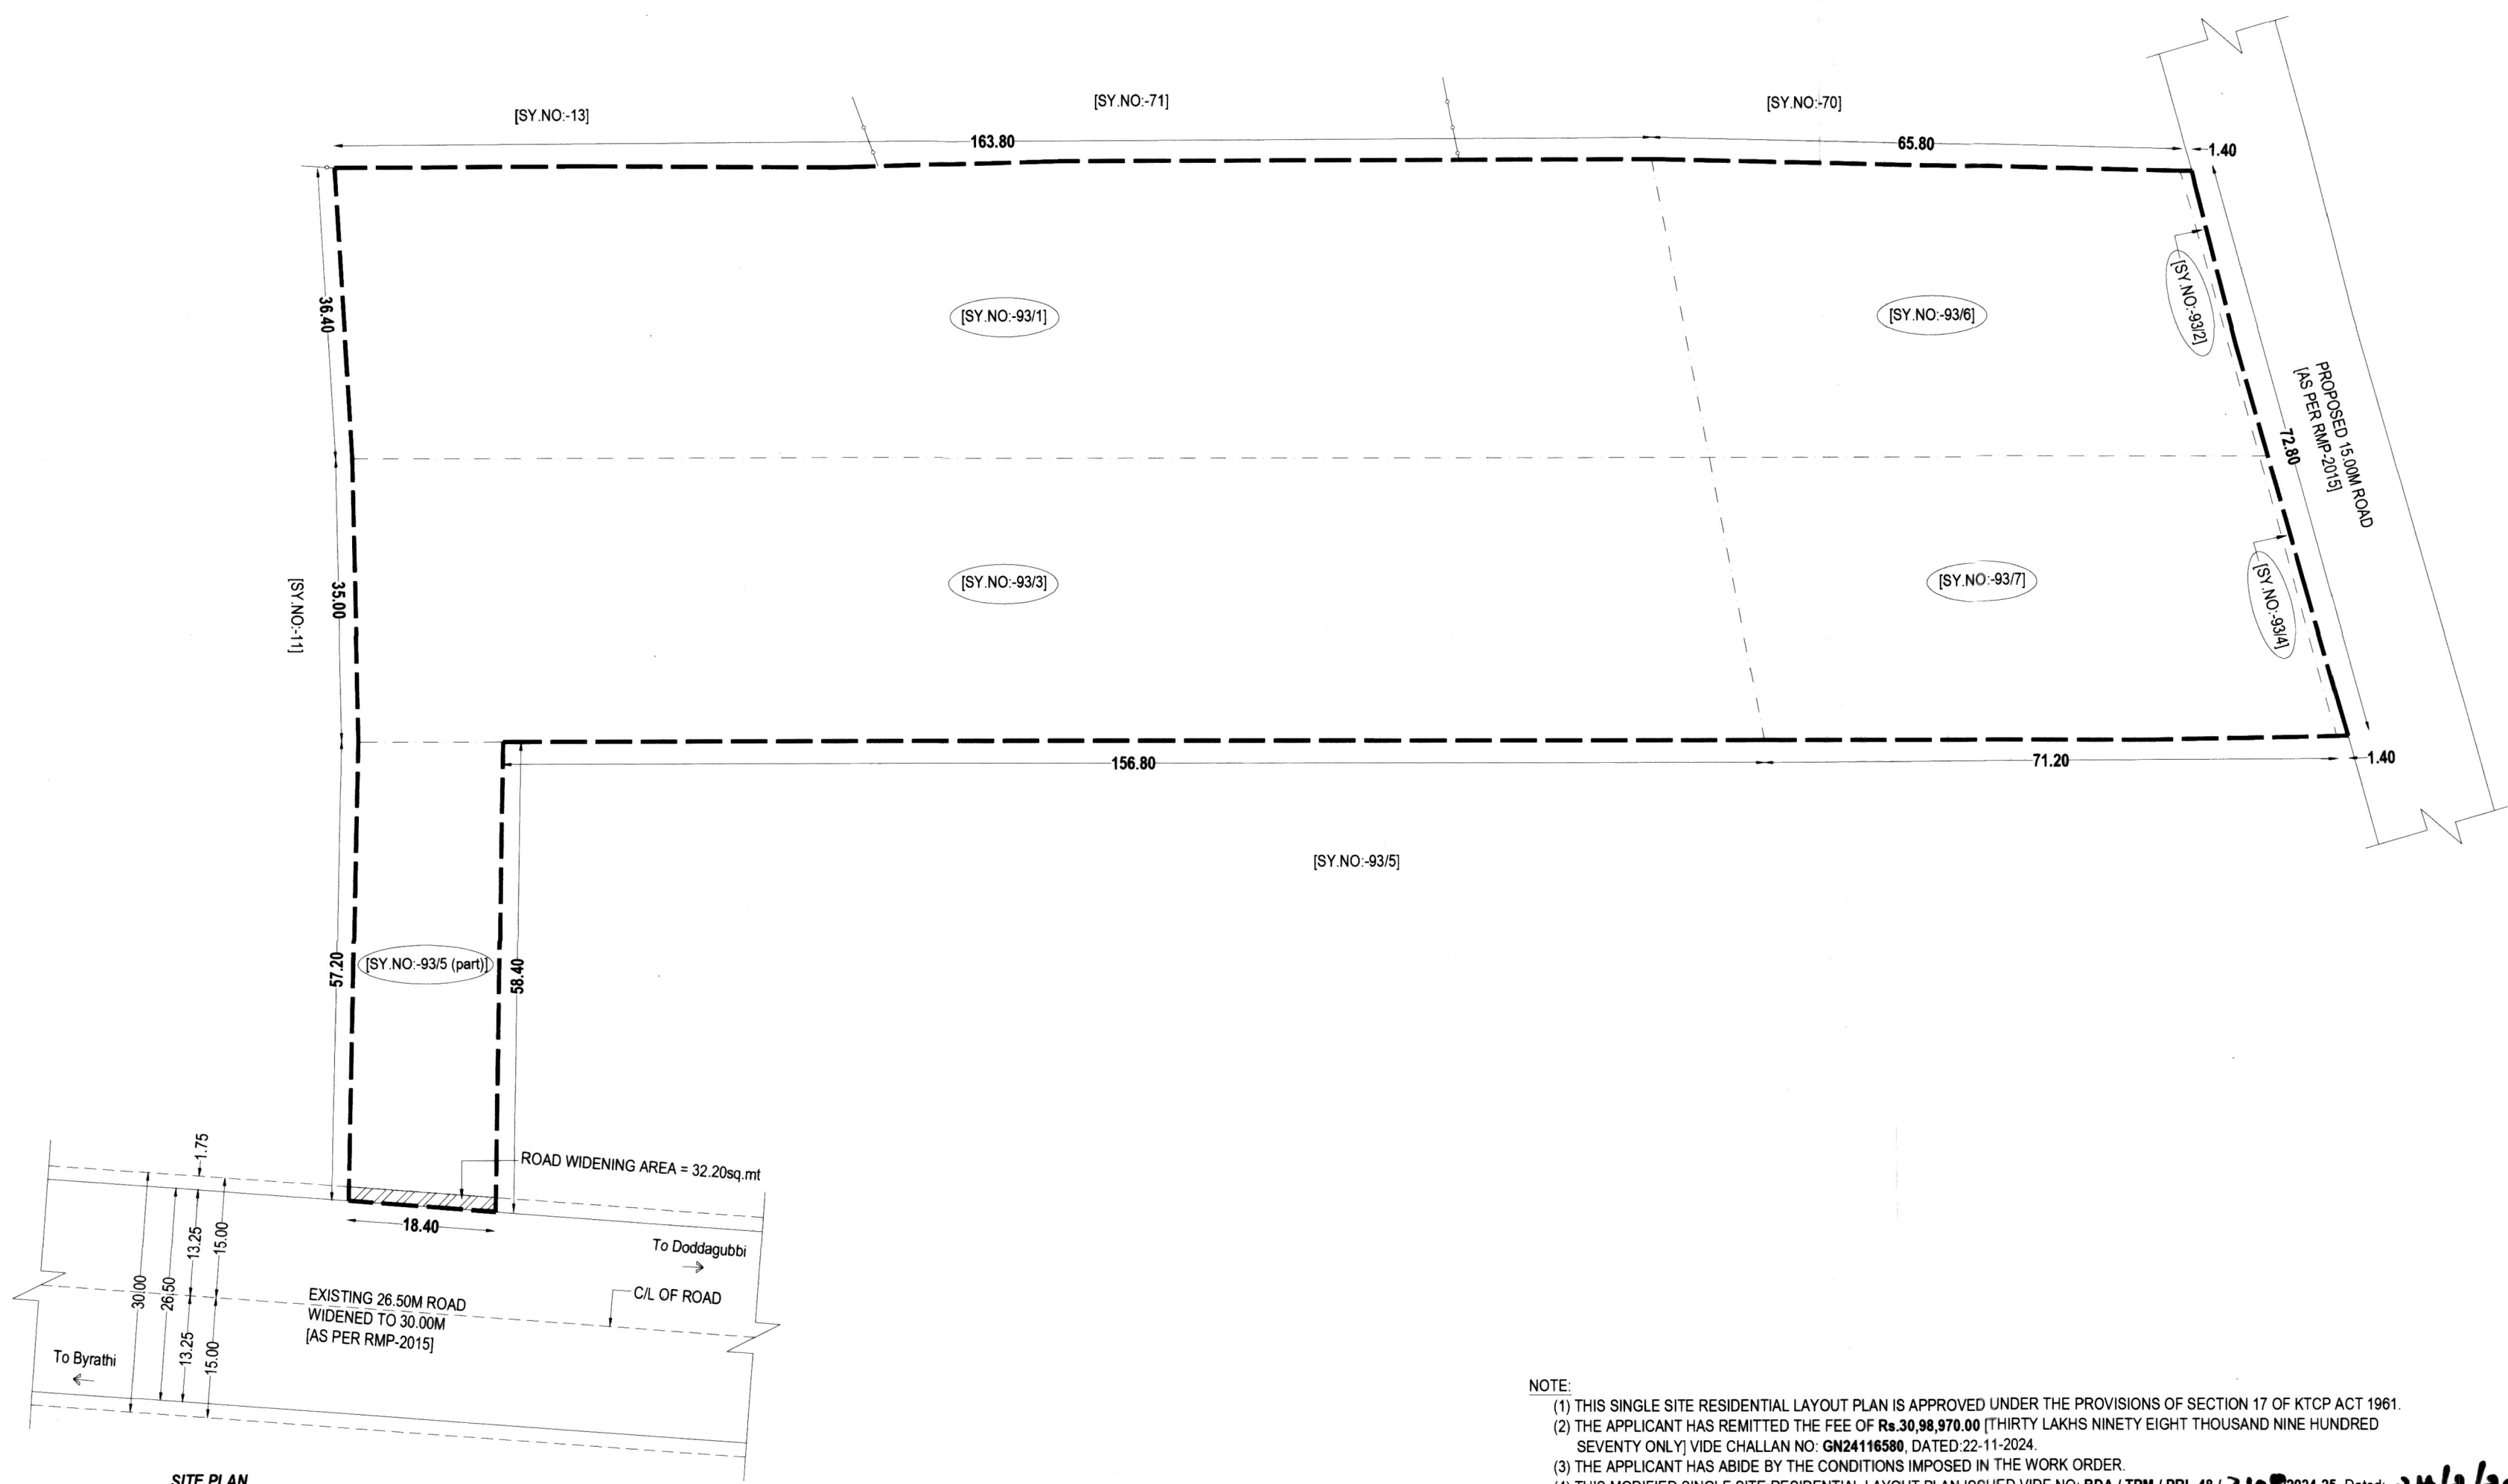
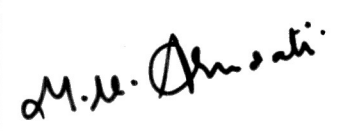
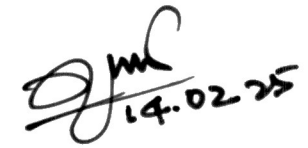
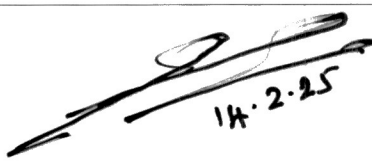


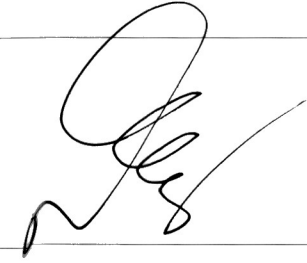

NOTE:
(1) THIS SINGLE SITE RESIDENTIAL LAYOUT PLAN IS APPROVED UNDER THE PROVISIONS OF SECTION 17 OF KTCP ACT 1961.
(2) THE APPLICANT HAS REMITTED THE FEE OF **Rs.30,98,970.00** [THIRTY LAKHS NINETY EIGHT THOUSAND NINE HUNDRED SEVENTY ONLY] VIDE CHALLAN NO: **GN24116580**, DATED: 22-11-2024.
(3) THE APPLICANT HAS ABIDE BY THE CONDITIONS IMPOSED IN THE WORK ORDER.
(4) THIS MODIFIED SINGLE SITE RESIDENTIAL LAYOUT PLAN ISSUED VIDE NO: **BDA / TPM / PRL-48 / 3108/2024-25**, Dated: **24/2/2025**


 14.2.25	 14.2.25	 14.02.25	 14.2.25	 14.2.25		
TOWN PLANNER	ASSISTANT DIRECTOR	DEPUTY DIRECTOR	JOINT DIRECTOR	ADDITIONAL DIRECTOR	TOWN PLANNER MEMBER	COMMISSIONER

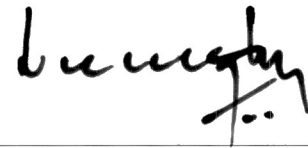


DIRECTION & SCALE:-

SCALE 1:700

LOCATION MAP:- (Not to scale)

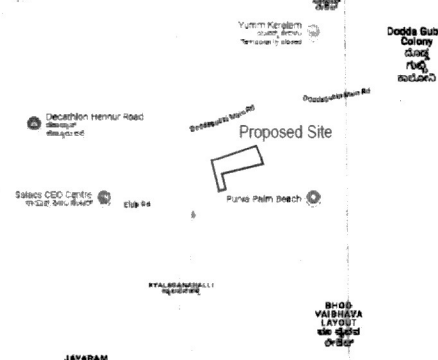

SURVEY SKETCH:- (Not to scale)

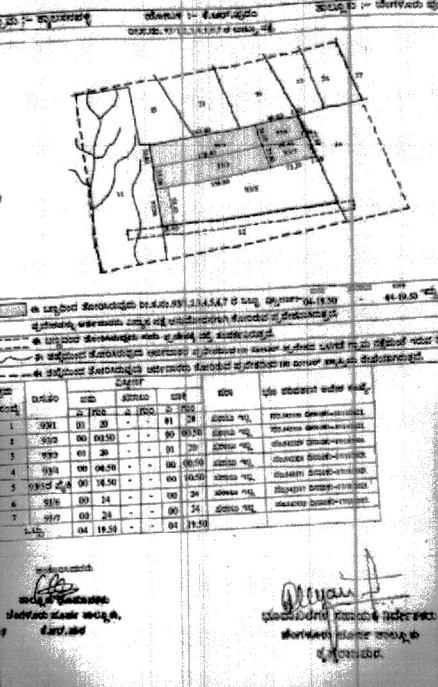


SITE AREA [4A-19.50G]	18160.19	sq.mt
-----------------------	----------	-------

LAND USE ANALYSIS:-			
S.NO	LAND USE	AREA IN SQ.MT	%
01	RESIDENTIAL AREA	18127.99	99.82
02	ROAD WIDENING AREA	32.20	0.18
TOTAL		18160.19	100.00

LEGEND:-

SITE BOUNDARY	---
ROAD WIDENING AREA	///
HISSA LINE	- - -

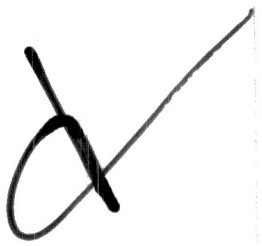OWNER'S SIGN:-

Mr. B.A. BASAVARAJA
No:06, Shirrama Nilaya, Byrathi,
Shivaram Karanth Post, Bangalore - 560077.

ENGINEER'S SIGN:-

V.JAYALAKSHMI
BCC/BL/3.6/E-4519/2019-20

TITLE:-**MODIFIED RESIDENTIAL SINGLE PLOT LAYOUT PLAN**
AT SY.NO:- 93/1, 93/2, 93/3, 93/4, 93/5 (part), 93/6 & 93/7 OF
KYALASANAHALLI VILLAGE, K.R.PURAM HOBLI,
BANGALORE EAST TALUK,
BANGALORE URBAN DISTRICT.

SANCTIONING AUTHORITY:-

'BANGALORE DEVELOPMENT AUTHORITY'
Kumara Park West, T.Chowdaiah Road,
Bangalore-560020.