

SUB PLOT ->	G-4	G-5	G-6	C-7	D-3	GROSS TOTAL (\$/MT)
RESERVATION ->	SADROUR PLOT	UNREVERED	COMMERCIAL	UNREVERED	UNREVERED	
1) AREA OF PLOT	1,200.00	74,656.00	36,573.90	6,899.85	27,064.73	1,46,295.97
2) DEDUCTIONS FOR PLOT			601.90			601.90
3) NET PERMISSIBLE AREA						
4) C&Z						
5) TOTAL DEDUCTION (a + b)			601.90		11,539.47	11,539.47
6) BALANCE PLOT AREA (1-2)	1,200.00	74,656.00	35,973.44	6,899.85	15,665.26	1,34,184.55
7) C&Z			2,900.35		9,957.51	11,910.61
8) NET C&Z		74,656.00	33,073.12	6,899.85	9,507.75	1,22,725.71
9) LAND LEFT IN ABLAND/ FOR PFC CORRECTION			7,771.98	1,000.53	5,620.69	15,401.23
10) NET PLOT AREA (2-4)	1,200.00	74,656.00	28,201.48	5,899.32	8,836.37	1,18,753.17
11) PERMISSIBLE AREA	1,200.00	74,656.00	28,201.48	5,899.32	8,836.37	1,18,753.17
12) DEDUCTIONS FOR C&Z		6,344.00				6,344.00
13) NET PERMISSIBLE BUILT UP AREA	1,200.00	81,000.00	28,201.48	5,899.32	8,836.37	1,26,137.17
14) LESS SH&T						220
15) TOTAL PERMISSIBLE AREA UNREVERSED						
16) PLOT (B-10)						1,23,917.17

Restrict to 50% of SW pending land use of reservation as per MHC's approval


1,13,445.83




TABLE NO. 5 : AMENITY CALCULATION AS PER REG 14(A)	
	SQ.MT
1 GROSS AREA OF PLOT AS PER TRIANGULATION FOR AMENITY PURPOSE	5,47,040.78
2 LESS MANROVE AREA IN POSSESSION OF FOREST DEPT. (STRINGENT)	1,42,541.96
3 LESS ENCHAOCHMENT AREA (INCLUDING SRA AREA OF 41.8087 SQ.MT.)	1,10,071.68
4 LESS DP ROAD AREA (INCLUDING GRZ AND EXCLUDING ENCHROACHMENT AND FOREST / MANGROVE)	36,865.99
5 TOTAL DEDUCTIONS (2+3+4)	2,89,475.63
6 BALANCE AREA OF PLOT (1-5)	2,57,561.15
AMENITY OPEN SPACE AS PER REG. 14(A) OF DCPR 2034 BALANCE PLOT = 2,57,561.15 - 10,000 = 2,47,561.15 x 10% = 24,756.11 + 500 = 25,256.16 SQMT. AREA OF RESERVATION ADJUSTED AGAINST AOS & ADDITIONAL AMENITY PROPOSED (CEMETRY, GARDEN	
INSTITUTIONAL CULTURAL CENTER, PG 2, PG 1, SA, PH, GOVT STAFF QUARTER, GOVT DISP & WH, GOVT REST HOUSE & COMM, PG & MTRLS. COURT & COURT HOUSING, GOVT GYM) = 1,11,767.13 SQ.MT. AREA EXCLUDING	NIL
GOVT MANROVE AREA OF FOREST / MANGROVE)	

NOTE: ADDITIONAL AOS WILL BE PROVIDED IF THE FSI FOR FOREST AREA / ENCROACHMENT IS CLAIMED / PERMISSIBLE IN FUTURE

PLOT AREA CALCULATIONS FOR
SUB PLOT C-1 TO C-7

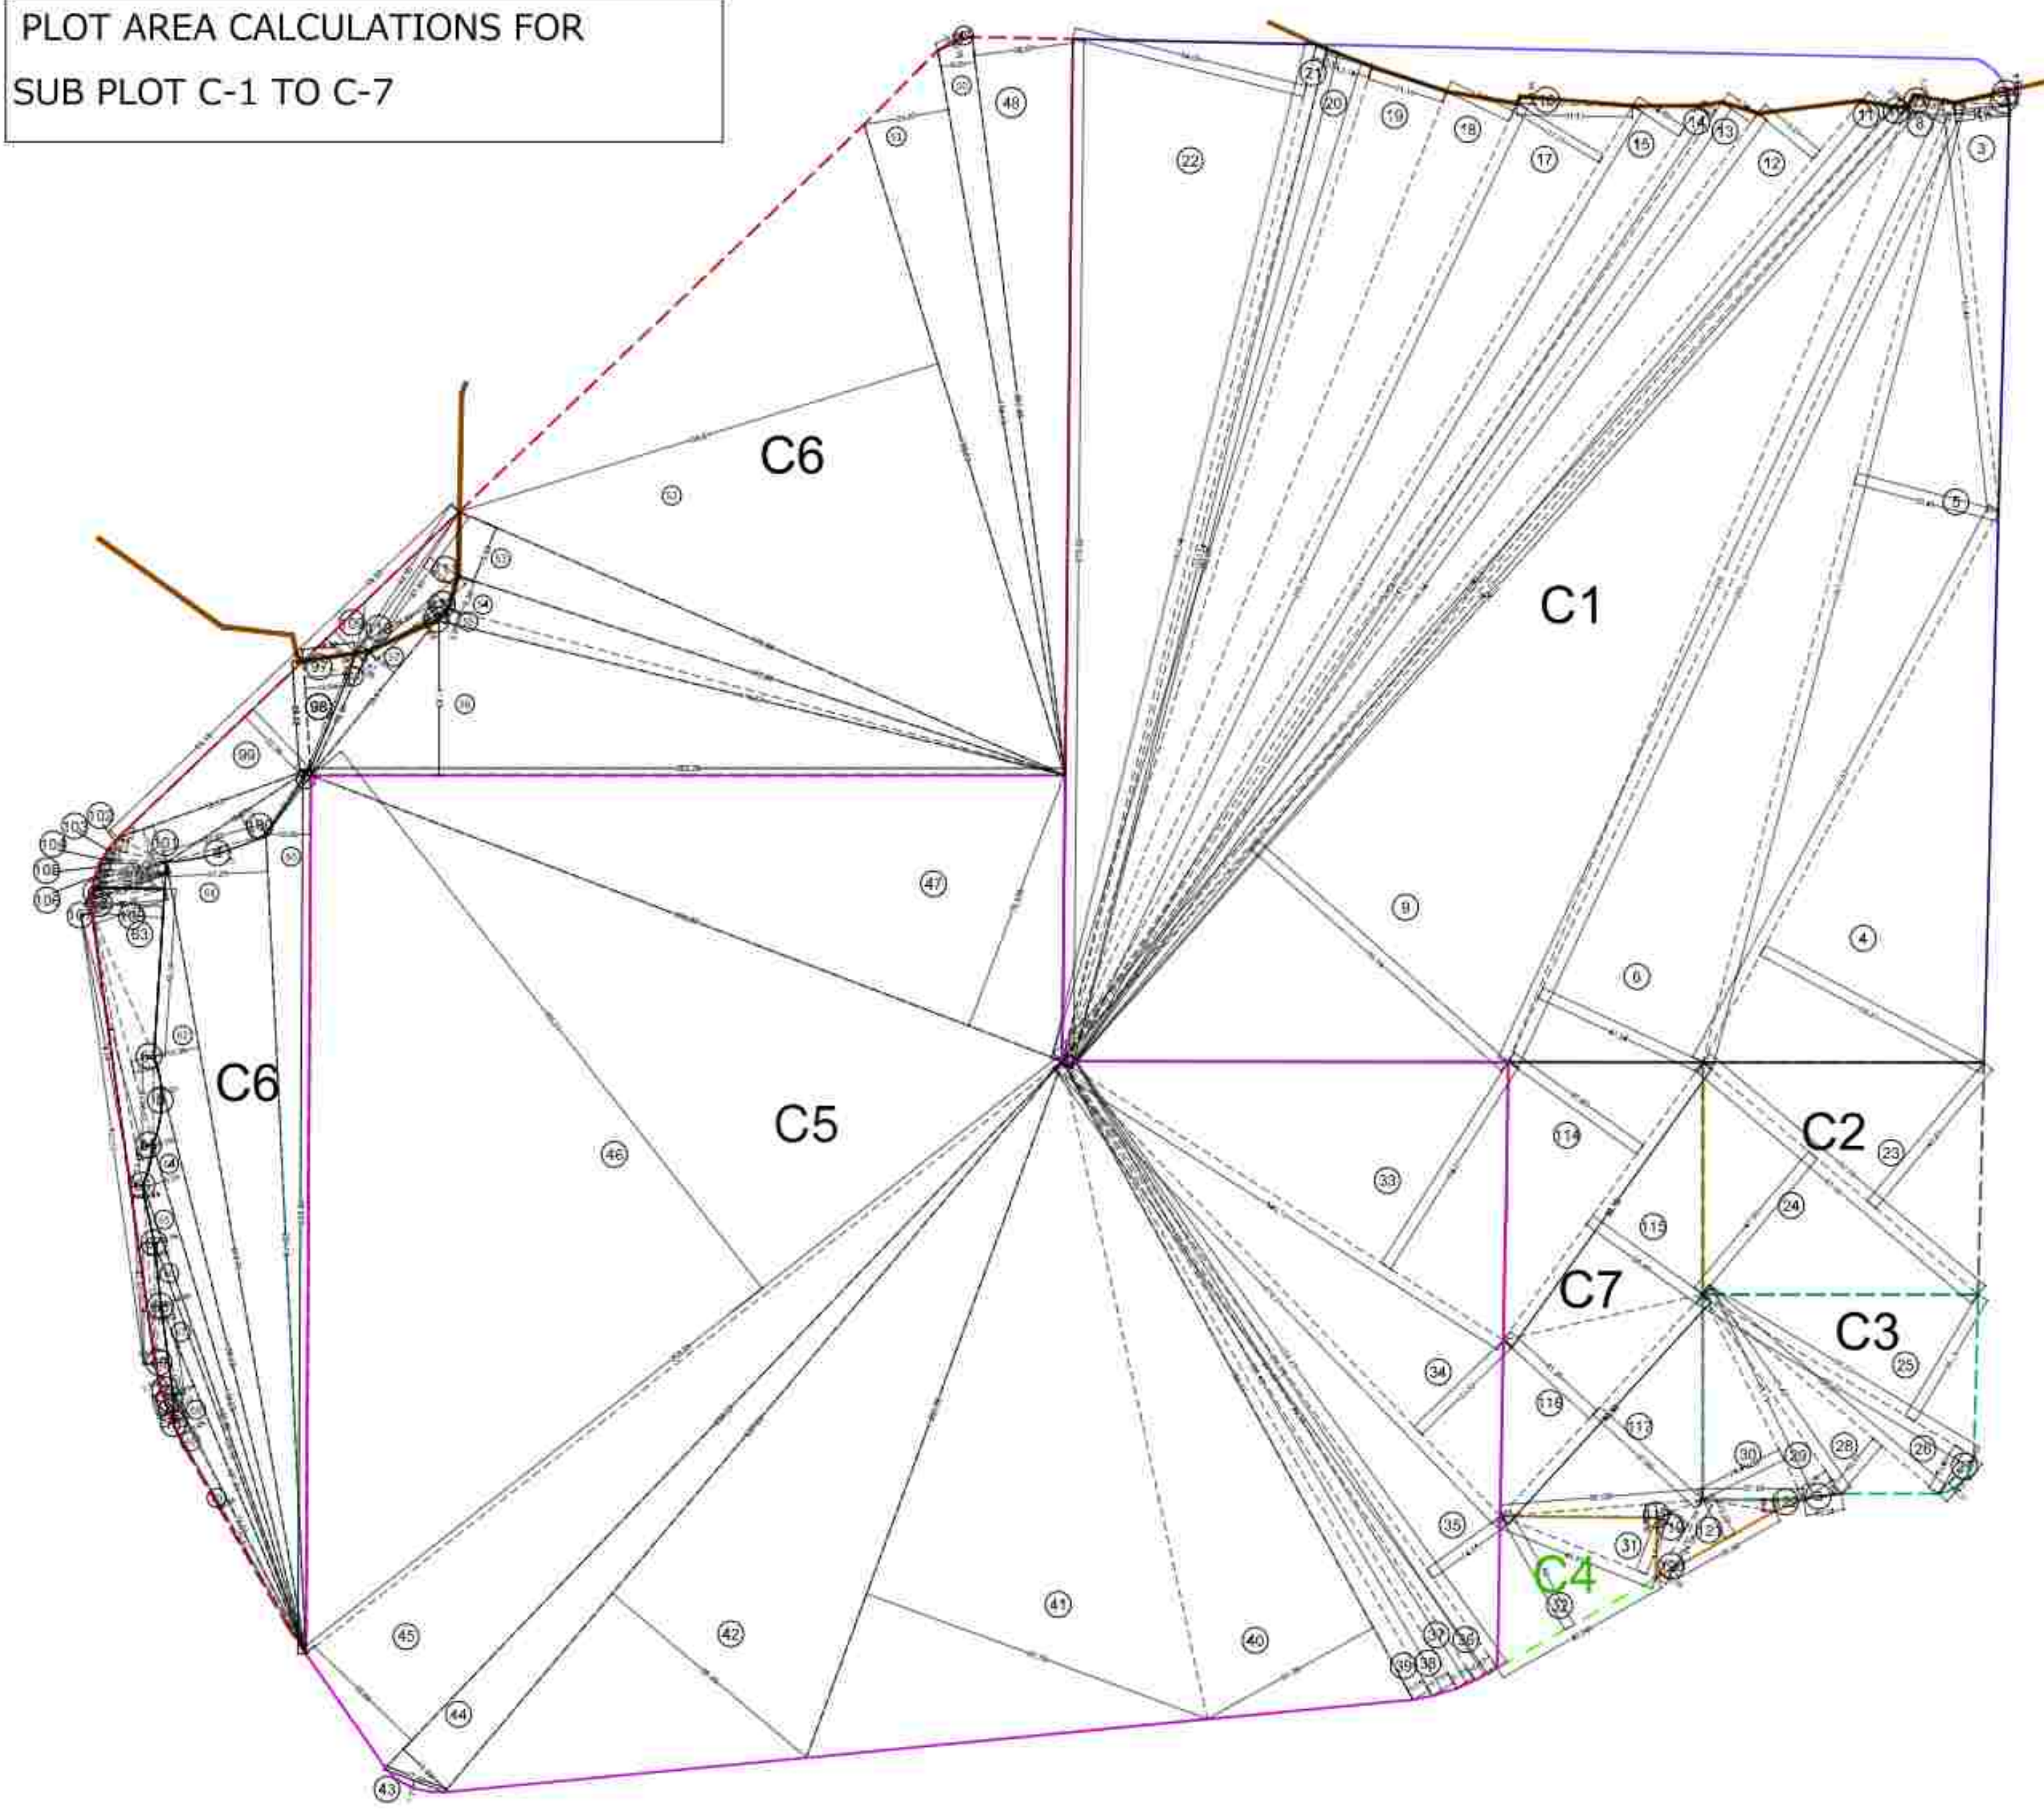

PLOT C
AREA DIAGRAM
SCALE=1:1500

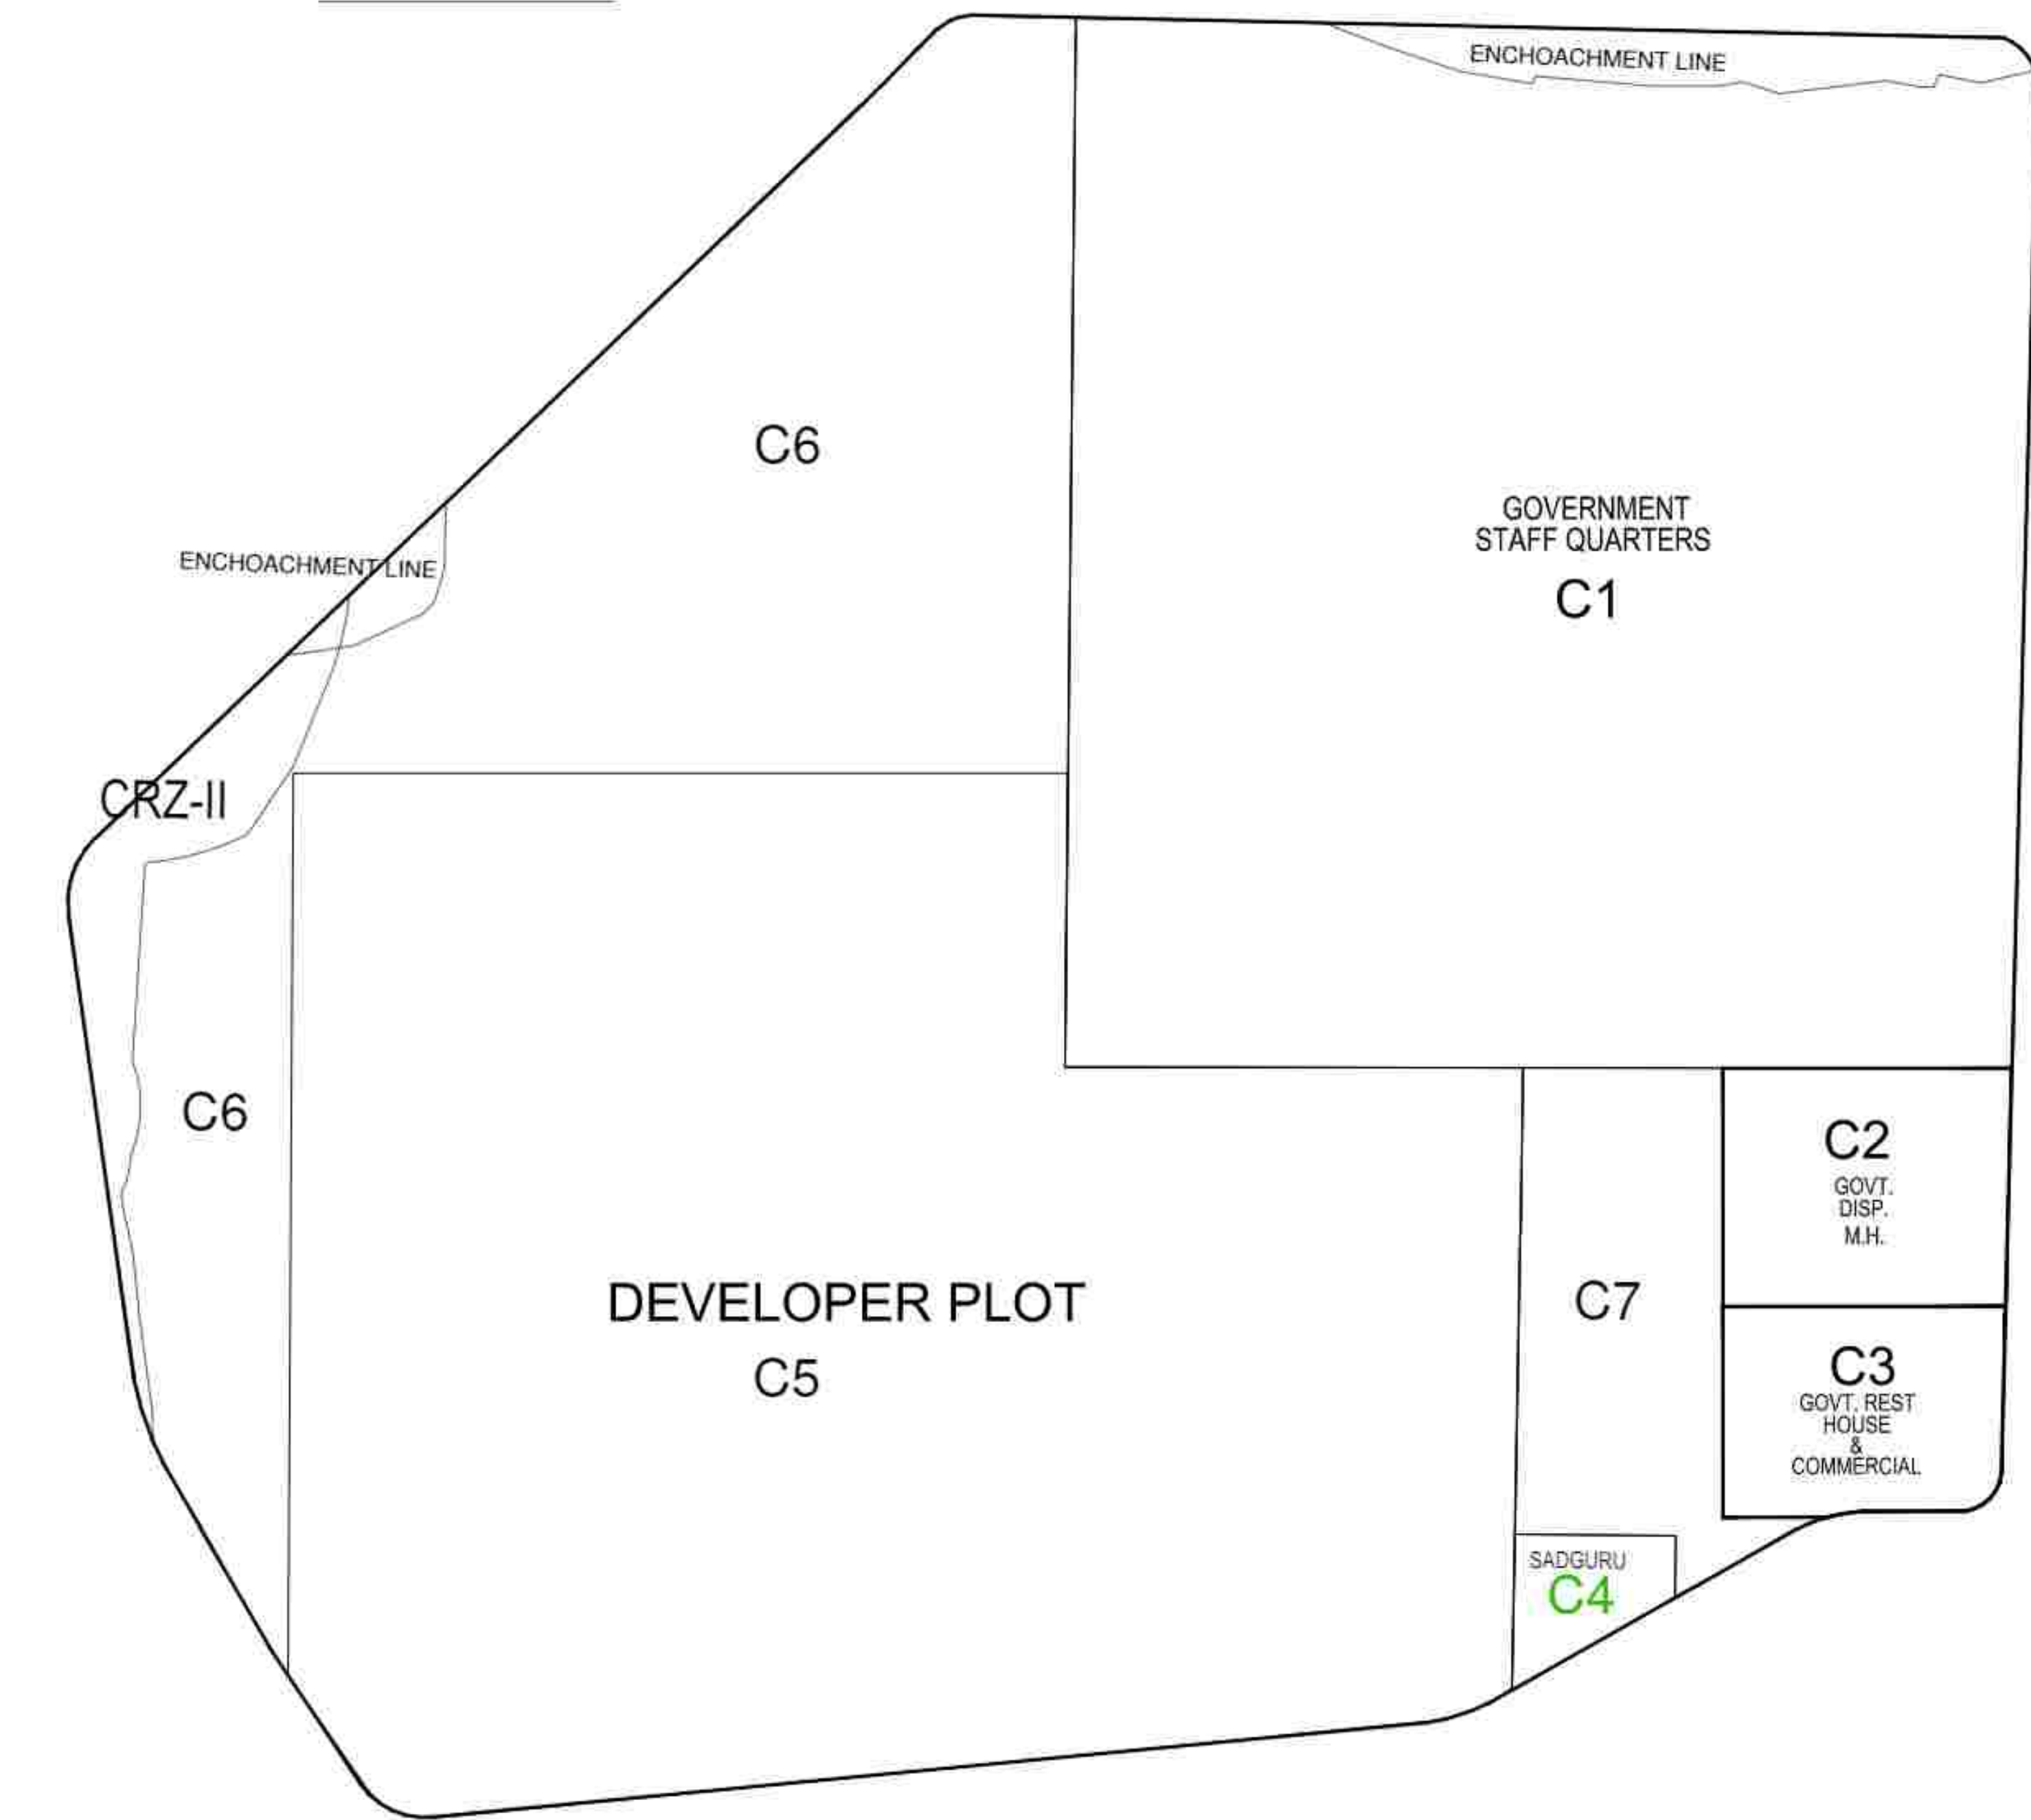

GOVERNMENT STAFF QUARTERS C-1				
NON CRZ AREA				
1	1/2	X 14.68	X 1.10	X 1 NO = 8.07 SQ.MT
2	1/2	X 14.91	X 2.50	X 1 NO = 19.31 SQ.MT
3	1/2	X 110.49	X 14.77	X 1 NO = 815.97 SQ.MT
4	1/2	X 168.82	X 88.67	X 1 NO = 5644.50 SQ.MT
5	1/2	X 267.25	X 29.46	X 1 NO = 5274.82 SQ.MT
6	1/2	X 285.13	X 47.54	X 1 NO = 6777.54 SQ.MT
7	1/2	X 12.55	X 2.97	X 1 NO = 19.26 SQ.MT
8	1/2	X 285.13	X 10.87	X 1 NO = 1549.68 SQ.MT
9	1/2	X 343.67	X 80.14	X 1 NO = 15489.21 SQ.MT
10	1/2	X 343.67	X 2.69	X 1 NO = 462.24 SQ.MT
11	1/2	X 341.27	X 7.83	X 1 NO = 1336.07 SQ.MT
12	1/2	X 336.80	X 19.25	X 1 NO = 3941.70 SQ.MT
13	1/2	X 316.94	X 9.54	X 1 NO = 1511.80 SQ.MT
14	1/2	X 313.85	X 4.50	X 1 NO = 720.29 SQ.MT
15	1/2	X 300.47	X 14.86	X 1 NO = 2299.36 SQ.MT
16	1/2	X 31.12	X 1.96	X 1 NO = 30.50 SQ.MT
17	1/2	X 299.93	X 27.03	X 1 NO = 4053.55 SQ.MT
18	1/2	X 285.79	X 16.66	X 1 NO = 2964.47 SQ.MT
19	1/2	X 286.86	X 21.18	X 1 NO = 2974.51 SQ.MT
20	1/2	X 281.94	X 12.74	X 1 NO = 1795.96 SQ.MT
21	1/2	X 282.54	X 3.18	X 1 NO = 449.24 SQ.MT
22	1/2	X 282.54	X 64.69	X 1 NO = 9053.99 SQ.MT
TOTAL ADDITION				= 86193.79 SQ.MT X

GOVT. DISP. A.M.H. C-2				
NON CRZ AREA				
23	1/2	X 97.08	X 48.83	X 1 NO = 2070.21 SQ.MT
24	1/2	X 97.08	X 47.85	X 1 NO = 2322.64 SQ.MT
TOTAL ADDITION				= 4392.85 SQ.MT X

GOVT. REST HOUSE & COMMERCIAL C-3				
NON CRZ AREA				
25	1/2	X 85.23	X 38.15	X 1 NO = 1625.76 SQ.MT
26	1/2	X 85.23	X 13.40	X 1 NO = 571.04 SQ.MT
27	2/3	X 13.74	X 2.50	X 1 NO = 22.50 SQ.MT
28	1/2	X 83.26	X 16.02	X 1 NO = 704.38 SQ.MT
29	1/2	X 85.42	X 9.24	X 1 NO = 392.24 SQ.MT
30	1/2	X 61.71	X 24.45	X 1 NO = 754.40 SQ.MT
TOTAL ADDITION				= 2680.72 SQ.MT X

DEDUCTIONS				
a	2/3	X 10.24	X 0.86	X 1 NO = 5.87 SQ.MT
TOTAL DEDUCTION				= 5.87 SQ.MT Y1
TOTAL BUILT UP AREA (X - Y1)				= 3974.85 SQ.MT X1

SADGURU PLOT C-4				
NON CRZ AREA				
31	1/2	X 45.15	X 15.25	X 1 NO = 344.27 SQ.MT
32	1/2	X 48.64	X 35.18	X 1 NO = 683.73 SQ.MT
TOTAL ADDITION				= 1028.00 SQ.MT X

DEVELOPABLE AREA C-5				
NON CRZ AREA				
33	1/2	X 140.72	X 64.07	X 1 NO = 4507.97 SQ.MT
34	1/2	X 170.27	X 33.50	X 1 NO = 2852.02 SQ.MT
35	1/2	X 201.23	X 24.51	X 1 NO = 2466.07 SQ.MT
36	1/2	X 201.23	X 6.83	X 1 NO = 687.20 SQ.MT
37	1/2	X 250.61	X 5.20	X 1 NO = 521.59 SQ.MT
38	1/2	X 189.60	X 6.79	X 1 NO = 676.32 SQ.MT
39	1/2	X 186.12	X 5.01	X 1 NO = 466.39 SQ.MT
40	1/2	X 156.40	X 51.09	X 1 NO = 5017.04 SQ.MT
41	1/2	X 200.05	X 97.79	X 1 NO = 9761.44 SQ.MT
42	1/2	X 257.89	X 68.49	X 1 NO = 8851.57 SQ.MT
43	2/3	X 17.40	X 1.84	X 1 NO = 21.45 SQ.MT
44	1/2	X 264.57	X 15.99	X 1 NO = 2113.64 SQ.MT
45	1/2	X 264.57	X 36.66	X 1 NO = 4945.90 SQ.MT
46	1/2	X 256.99	X 185.31	X 1 NO = 23996.72 SQ.MT
47	1/2	X 216.67	X 72.35	X 1 NO = 7838.76 SQ.MT
TOTAL ADDITION				= 74826.00 SQ.MT X

SUB PLOT - C-6				
NON CRZ AREA				
48	1/2	X 200.65	X 26.87	X 1 NO = 2695.73 SQ.MT
49	2/3	X 0.85	X 0.76	X 1 NO = 5.02 SQ.MT
50	1/2	X 200.65	X 9.55	X 1 NO = 268.16 SQ.MT
51	1/2	X 186.46	X 23.07	X 1 NO = 2289.24 SQ.MT
52	2/3	X 183.60	X 135.61	X 1 NO = 12449.21 SQ.MT
53	1/2	X 178.08	X 15.99	X 1 NO = 1423.75 SQ.MT
54	1/2	X 172.22	X 9.39	X 1 NO = 808.57 SQ.MT
55	1/2	X 174.37	X 3.65	X 1 NO = 318.29 SQ.MT
56	1/2	X 203.28	X 41.83	X 1 NO = 4251.86 SQ.MT
57	1/2	X 23.91	X 9.91	X 1 NO = 242.86 SQ.MT
58	1/2	X 36.84	X 3.95	X 1 NO = 26.18 SQ.MT
59	1/2	X 21.41	X 1.10	X 1 NO = 11.78 SQ.MT
60	1/2	X 226.86	X 12.05	X 1 NO = 1427.68 SQ.MT
61	1/2	X 221.12	X 27.23	X 1 NO = 3010.59 SQ.MT
62	1/2	X 216.71	X 13.26	X 1 NO = 1329.27 SQ.MT
64	1/2	X 156.46	X 6.15	X 1 NO = 211.88 SQ.MT
65	1/2	X 143.23	X 5.72	X 1 NO = 409.64 SQ.MT
66	1/2	X 133.80	X 2.16	X 1 NO = 144.50 SQ.MT
67	1/2	X 118.13	X 4.26	X 1 NO = 251.82 SQ.MT
68	1/2	X 101.54	X 6.27	X 1 NO = 318.33 SQ.MT
69	1/2	X 78.96	X 3.49	X 1 NO = 136.21 SQ.MT
70	1/2	X 70.54	X 2.94	X 1 NO = 19.85 SQ.MT
TOTAL ADDITION				= 33876.36 SQ.MT X

DEDUCTIONS				
b	2/3	X 24.16	X 2.37	X 1 NO = 36.56 SQ.MT
c	2/3	X 11.13	X 0.48	X 1 NO = 3.56 SQ.MT
d	2/3	X 27.82	X 1.41	X 1 NO = 26.15 SQ.MT
TOTAL DEDUCTION				= 66.27 SQ.MT Y1
TOTAL BUILT UP AREA (X - Y1)				= 33810.11 SQ.MT X1

SUB PLOT - C-6				
CRZ II AREA				
77	1/2	X 19.95	X 2.30	X 1 NO = 22.94 SQ.MT
78	1/2	X 25.71	X 4.23	X 1 NO = 43.80 SQ.MT
79	1/2	X 40.06	X 19.17	X 1 NO = 432.09 SQ.MT
80	1/2	X 64.71	X 5.38	X 1 NO = 356.42 SQ.MT
81	1/2	X 74.64	X 4.67	X 1 NO = 174.28 SQ.MT
82	1/2	X 122.62	X 3.44	X 1 NO = 210.91 SQ.MT
83	1/2	X 45.56	X 1.98	X 1 NO = 45.10 SQ.MT
84	1/2	X 32.54	X 1.68	X 1 NO = 27.33 SQ.MT
85	1/2	X 24.45	X 3.67	X 1 NO = 44.87 SQ.MT
86	1/2	X 10.08	X 2.15	X 1 NO = 10.84 SQ.MT
87	1/2	X 5.62	X 2.02	X 1 NO = 5.88 SQ.MT
88	1/2	X 9.00	X 1.25	X 1 NO = 5.63 SQ.MT
89	1/2	X 4.78	X 0.37	X 1 NO = 0.88 SQ.MT
9	2/3	X 24.16	X 2.37	X 1 NO = 36.56 SQ.MT
c	2/3	X 11.13	X 0.48	X 1 NO = 3.56 SQ.MT
97	1/2	X 14.25	X 5.41	X 1 NO = 38.47 SQ.MT
98	1/2	X 29.22	X 12.04	X 1 NO = 175.90 SQ.MT
99	1/2	X 69.16	X 22.36	X 1 NO = 773.90 SQ.MT
100	1/2	X 46.23	X 8.35	X 1 NO = 193.01 SQ.MT
101	1/2	X 25.12	X 16.93	X 1 NO = 250.76 SQ.MT
102	1/2	X 15.97	X 2.22	X 1 NO = 25.71 SQ.MT
103	1/2	X 17.41	X 2.95	X 1 NO = 25.88 SQ.MT
104	1/2	X 18.12	X 1.41	X 1 NO = 12.77 SQ.MT
105	1/2	X 19.14	X 2.12	X 1 NO = 20.26 SQ.MT
106	1/2	X 20.13	X 1.67	X 1 NO = 16.81 SQ.MT
107	1/2	X 21.21	X 2.93	X 1 NO = 21.53 SQ.MT
108	1/2	X 21.21	X 5.95	X 1 NO = 39.46 SQ.MT
d	2/3	X 27.82	X 1.41	X 1 NO = 26.15 SQ.MT
TOTAL ADDITION				= 2961.33 SQ.MT X

SUB PLOT - C-6				
ENCROACHMENT AREA				
109	1/2	X 56.22	X 8.33	X 1 NO = 242.49 SQ.MT
110	1/2	X 47.30	X 2.47	X 1 NO = 58.42 SQ.MT
111	1/2	X 44.55	X 9.13	X 1 NO = 205.20 SQ.MT
112	1/2	X 31.61	X 5.08	X 1 NO = 80.29 SQ.MT
113	1/2	X 24.30	X 1.26	X 1 NO = 15.55 SQ.MT
TOTAL ADDITION				= 601.95 SQ.MT X

SUB PLOT - C-7				
NON CRZ AREA				
114	1/2	X 92.19	X 42.62	X 1 NO = 1964.57 SQ.MT
115	1/2	X 92.19	X 36.45	X 1 NO = 1680.16 SQ.MT
116	1/2	X 80.60	X 31.35	X 1 NO = 1268.11 SQ.MT
117	1/2	X 80.60	X 37.30	X 1 NO = 1508.79 SQ.MT
118	1/2	X 59.136	X 3.80	X 1 NO = 112.36 SQ.MT
119	1/2	X 24.59	X 8.13	X 1 NO = 99.96 SQ.MT
120	1/2	X 24.59	X 2.70	X 1 NO = 32.20 SQ.MT
121	1/2	X 31.36	X 12.22	X 1 NO = 191.81 SQ.MT
122	1/2	X 27.12	X 3.03	X 1 NO = 41.09 SQ.MT
TOTAL ADDITION				= 6899.85 SQ.MT X



LINE AREA DIAGRAM OF ENCROACHMENT IN PLOT - C-1
SCALE=1:1500

GOVERNMENT STAFF QUARTERS C-1				
ENCROACHMENT AREA				
50	1/2	X 177.97	X 1.31	X 1 NO = 116.57 SQ.MT
51	1/2	X 175.01	X 4.37	X 1 NO = 382.40 SQ.MT
52	1/2	X 163.92	X 6.98	X 1 NO = 566.94 SQ.MT
53	1/2	X 19.90	X 1.99	X 1 NO = 19.80 SQ.MT
54	1/2	X 143.19	X 2.55	X 1 NO = 162.57 SQ.MT
55	1/2	X 123.47	X 5.02	X 1 NO = 309.91 SQ.MT
56	1/2	X 93.57	X 2.22	X 1 NO = 103.86 SQ.MT
57	1/2	X 24.17	X 0.76	X 1 NO = 9.18 SQ.MT
58	1/2	X 37.40	X 3.13	X 1 NO = 58.67 SQ.MT
59	1/2	X 89.54	X 5.96	X 1 NO = 263.75 SQ.MT
60	1/2	X 14.16	X 2.68	X 1 NO = 18.83 SQ.MT
61	1/2	X 6.11	X 1.90	X 1 NO = 5.80 SQ.MT
62	1/2	X 33.04	X 3.33	X 1 NO = 55.01 SQ.MT
63	1/2	X 19.56	X 7.23	X 1 NO = 70.71 SQ.MT
64	1/2	X 14.51	X 10.11	X 1 NO = 73.35 SQ.MT
65	2/3	X 11.74	X 1.20	X 1 NO = 10.10 SQ.MT
TOTAL ADDITION				= 2189.45 SQ.MT X

APPROVED AMENDED LAYOUT PLANS SUBJECT TO TERMS AND CONDITION MENTION IN THIS OFFICE LETTER NO CHE/49/B.P.(SPL.CELL)/LON/302 DT. 29.12.2022

CHANDRAN T
DATTATRAYA
CHAUDHARI

Dy.Ch.E. (B.P.)SPL. CELL

VJAY RAMESHCHANDRA SONAWANE
KIRAN DAM ODAR BARI
RAMCHANDRA SAWANT
S.E.(B.P.)SPL. CELL-VII
A.E.(B.P.)SPL. CELL-III
E.E.(B.P.)SPL. CELL-I

PROFORMA 'B'

CONTENTS OF SHEET
PLOT -C AREA DIAGRAM

DESCRIPTION OF PROPOSAL

PROPOSED LAYOUT ON PROPERTY BEARING C. T. S. NO. 194 - B, OF VILLAGE GHATKOPAR, GHATKOPAR (EAST). OFF GMLR MUMBAI IN N WARD

STATE GOVT. OF MAHARASHTRA.


STATE GOVT OF MAHARASHTRA
CHIEF ARCHITECT, PWD MAHARASHTRA STATE
5TH FLOOR, BANDHAKAM BHAVAN, 25,MURZBAN ROAD, FORT, MUMBAI 400001.
EXECUTIVE ENGINEER, PWD
BUILDING CONSTRUCTION DIVISION P.W.D
ESIC HOSPITAL COMPOUND, LBS ROAD MULUND (W) MUMBAI. 400 080

ENTREPRENEUR
RARE TOWNSHIPS PVT LTD
CTS NO 194 B, PWD GROUND
GHATKOPAR MANKHURD LINK ROAD
GHATKOPAR EAST, MUMBAI - 400077

NAME, ADDRESS & SIGNATURE OF ARCHITECT
GROUND FLOOR, SATYANARAYAN PRASAD
COMMERCIAL CENTRE, CAVALAS ROAD,
VILE PARLE (E), MUMBAI- 400 057.
PH-022-2612 9913/44/54/55/56,
www.aakararchitect.org

NORTH
DRAWN BY
CHECK BY
JOB NO
PATH:-

ROAD AREA CALCULATIONS

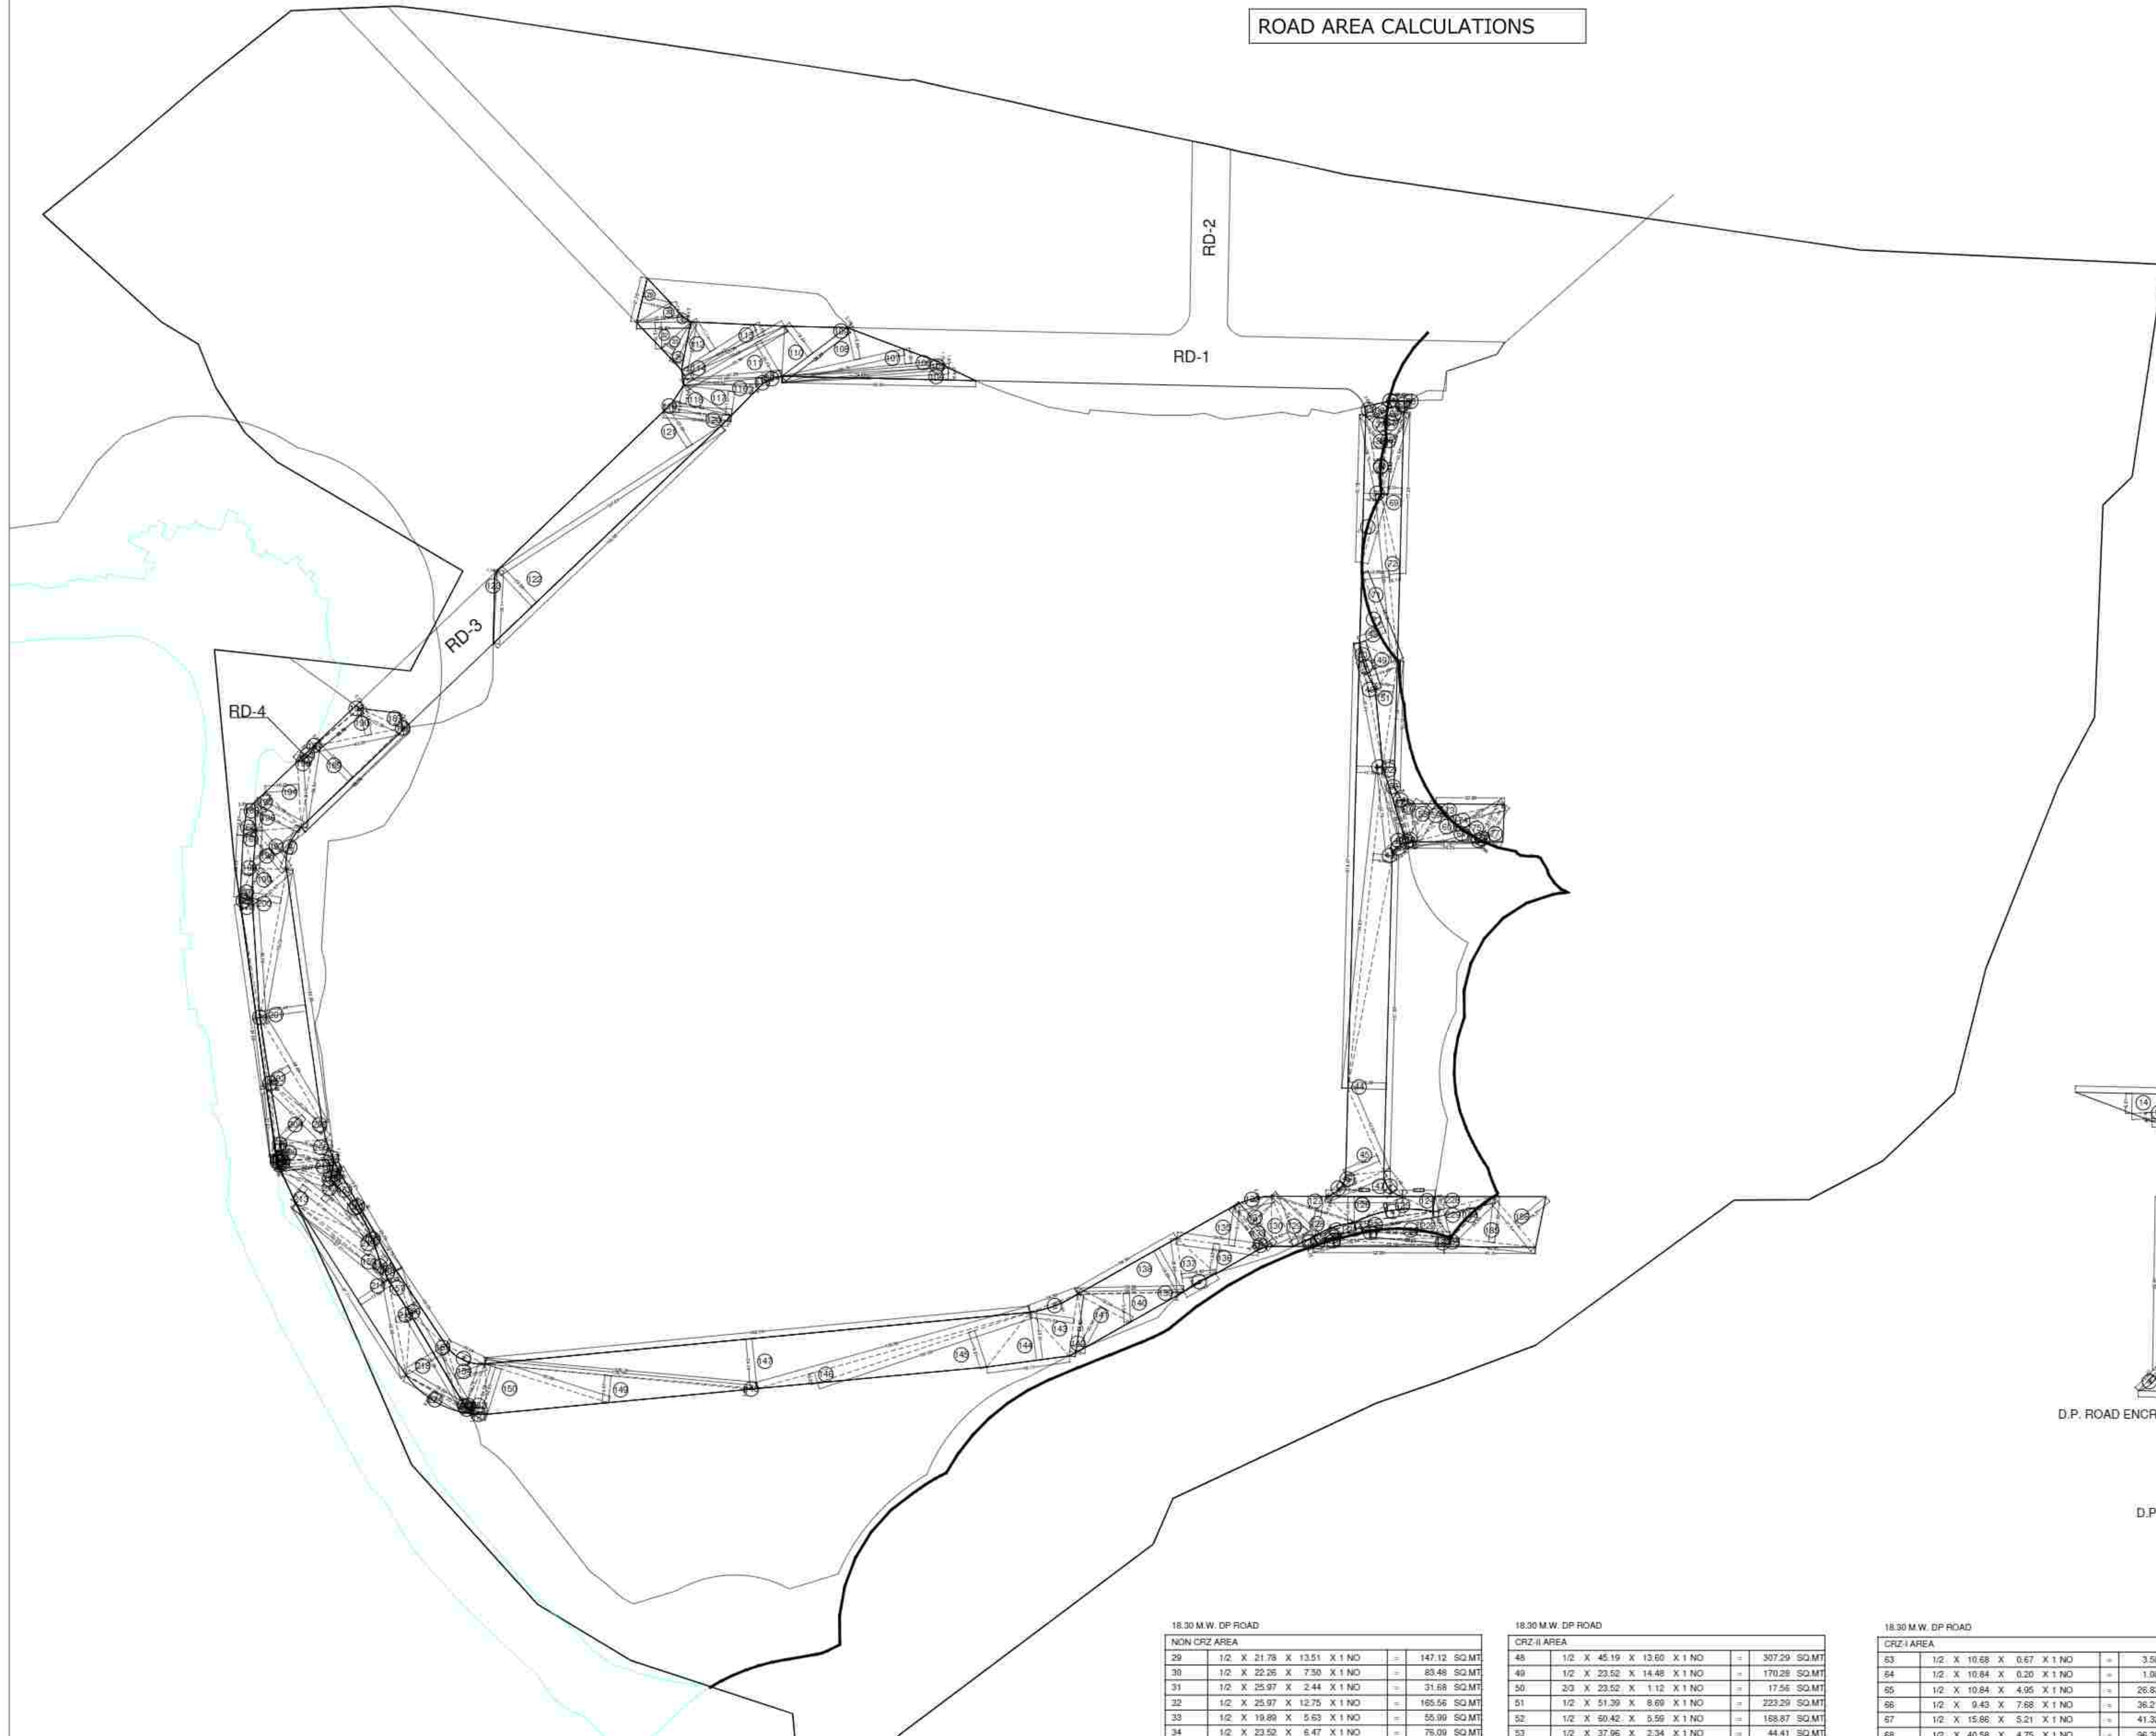


24.00 M.W. DP ROAD				
CRZ-I AREA				
187	1/2	X	22.56	X 5.61 X 1 NO = 65.54 SQ.MT
188	1/2	X	68.16	X 0.79 X 1 NO = 27.32 SQ.MT
189	1/2	X	68.06	X 2.24 X 1 NO = 76.02 SQ.MT
190	1/2	X	43.39	X 13.32 X 1 NO = 288.98 SQ.MT
191	1/2	X	28.40	X 0.17 X 1 NO = 2.42 SQ.MT
192	1/2	X	38.18	X 2.21 X 1 NO = 31.14 SQ.MT
193	1/2	X	36.34	X 6.62 X 1 NO = 120.22 SQ.MT
194	1/2	X	31.61	X 16.32 X 1 NO = 256.36 SQ.MT
195	1/2	X	35.28	X 6.78 X 1 NO = 95.79 SQ.MT
196	1/2	X	25.28	X 11.53 X 1 NO = 145.74 SQ.MT
197	1/2	X	33.39	X 17.96 X 1 NO = 211.84 SQ.MT
198	1/2	X	23.59	X 12.33 X 1 NO = 144.13 SQ.MT
199	1/2	X	21.67	X 10.79 X 1 NO = 116.91 SQ.MT
200	1/2	X	72.02	X 13.77 X 1 NO = 495.86 SQ.MT
201	1/2	X	122.62	X 22.44 X 1 NO = 1375.80 SQ.MT
202	1/2	X	58.65	X 11.73 X 1 NO = 343.98 SQ.MT
203	1/2	X	37.79	X 4.18 X 1 NO = 78.60 SQ.MT
204	1/2	X	37.79	X 17.04 X 1 NO = 321.97 SQ.MT
205	1/2	X	25.36	X 7.52 X 1 NO = 95.43 SQ.MT
206	1/2	X	25.36	X 7.50 X 1 NO = 95.17 SQ.MT
207	1/2	X	24.37	X 1.04 X 1 NO = 12.67 SQ.MT
208	1/2	X	2.85	X 1.52 X 1 NO = 2.17 SQ.MT
209	1/2	X	28.41	X 1.91 X 1 NO = 26.25 SQ.MT
210	1/2	X	28.41	X 6.59 X 1 NO = 132.43 SQ.MT
211	1/2	X	27.68	X 2.33 X 1 NO = 32.25 SQ.MT
212	1/2	X	57.46	X 9.47 X 1 NO = 272.07 SQ.MT
213	1/2	X	57.46	X 9.19 X 1 NO = 264.03 SQ.MT
214	1/2	X	58.33	X 7.54 X 1 NO = 189.74 SQ.MT
215	1/2	X	57.27	X 3.38 X 1 NO = 93.92 SQ.MT
216	1/2	X	67.77	X 17.53 X 1 NO = 856.47 SQ.MT
217	1/2	X	46.65	X 7.28 X 1 NO = 169.81 SQ.MT
218	1/2	X	51.38	X 16.73 X 1 NO = 409.79 SQ.MT
219	1/2	X	33.10	X 0.68 X 1 NO = 11.25 SQ.MT
220	1/2	X	35.60	X 1.34 X 1 NO = 22.07 SQ.MT
221	2/3	X	26.60	X 3.56 X 1 NO = 86.86 SQ.MT
222	1/2	X	10.88	X 4.02 X 1 NO = 21.87 SQ.MT
223	1/2	X	10.22	X 4.32 X 1 NO = 22.08 SQ.MT
224	1/2	X	20.22	X 4.40 X 1 NO = 44.48 SQ.MT
225	1/2	X	18.17	X 5.58 X 1 NO = 50.69 SQ.MT
226	1/2	X	36.90	X 4.96 X 1 NO = 94.24 SQ.MT
227	1/2	X	38.61	X 11.81 X 1 NO = 227.99 SQ.MT
228	1/2	X	30.01	X 6.74 X 1 NO = 101.13 SQ.MT
229	1/2	X	30.01	X 14.27 X 1 NO = 214.12 SQ.MT
a	2/3	X	38.00	X 3.29 X 1 NO = 83.35 SQ.MT
b	2/3	X	20.22	X 1.19 X 1 NO = 16.04 SQ.MT
f	2/3	X	32.86	X 1.56 X 1 NO = 47.71 SQ.MT
TOTAL ADDITION:				= 16617.56 SQ.MT X

DEDUCTIONS				
a	2/3	X	21.36	X 2.49 X 1 NO = 35.48 SQ.MT
b	2/3	X	11.04	X 1.95 X 1 NO = 11.41 SQ.MT
c	2/3	X	38.61	X 2.40 X 1 NO = 83.06 SQ.MT
d	2/3	X	28.55	X 1.47 X 1 NO = 27.98 SQ.MT
TOTAL DEDUCTION				= 137.91 SQ.MT Y1
TOTAL BUILT UP AREA (X - Y1)				= 16479.67 SQ.MT X1

24.00 M.W. DP ROAD				
CRZ-I AREA				
165	2/3	X	11.04	X 1.55 X 1 NO = 11.41 SQ.MT
166	1/2	X	13.48	X 3.92 X 1 NO = 26.42 SQ.MT
167	1/2	X	12.27	X 9.81 X 1 NO = 26.54 SQ.MT
168	1/2	X	18.05	X 6.98 X 1 NO = 53.97 SQ.MT
169	1/2	X	20.59	X 5.52 X 1 NO = 81.67 SQ.MT
170	1/2	X	15.16	X 5.51 X 1 NO = 41.77 SQ.MT
171	1/2	X	6.91	X 2.98 X 1 NO = 8.95 SQ.MT
172	1/2	X	56.98	X 5.66 X 1 NO = 161.25 SQ.MT
173	1/2	X	124.59	X 1.89 X 1 NO = 99.99 SQ.MT
174	1/2	X	69.76	X 1.22 X 1 NO = 42.55 SQ.MT
175	1/2	X	37.90	X 2.53 X 1 NO = 47.94 SQ.MT
176	1/2	X	8.78	X 6.45 X 1 NO = 1.97 SQ.MT
177	1/2	X	7.94	X 1.93 X 1 NO = 7.66 SQ.MT
178	1/2	X	2.23	X 0.84 X 1 NO = 0.71 SQ.MT
179	1/2	X	62.80	X 3.24 X 1 NO = 131.74 SQ.MT
180	1/2	X	56.16	X 4.15 X 1 NO = 121.53 SQ.MT
181	1/2	X	56.16	X 3.90 X 1 NO = 108.51 SQ.MT
182	2/3	X	36.61	X 2.45 X 1 NO = 63.06 SQ.MT
183	2/3	X	28.55	X 1.47 X 1 NO = 27.98 SQ.MT
184	1/2	X	43.75	X 4.22 X 1 NO = 82.31 SQ.MT
185	1/2	X	40.65	X 21.93 X 1 NO = 449.02 SQ.MT
186	1/2	X	31.54	X 19.31 X 1 NO = 364.52 SQ.MT
TOTAL ADDITION:				= 1861.57 SQ.MT X

24.00 M.W. DP ROAD				
NON CRZ AREA				
104	1/2	X	92.85	X 5.84 X 1 NO = 271.12 SQ.MT
105	1/2	X	79.82	X 1.97 X 1 NO = 78.82 SQ.MT
106	1/2	X	77.52	X 1.70 X 1 NO = 80.85 SQ.MT
107	1/2	X	74.41	X 1.10 X 1 NO = 271.62 SQ.MT
108	1/2	X	50.70	X 15.88 X 1 NO = 474.02 SQ.MT
109	1/2	X	38.94	X 0.18 X 1 NO = 3.59 SQ.MT
110	1/2	X	38.71	X 19.34 X 1 NO = 254.97 SQ.MT
111	1/2	X	55.98	X 20.03 X 1 NO = 569.64 SQ.MT
112	1/2	X	48.83	X 17.14 X 1 NO = 346.32 SQ.MT
113	1/2	X	53.88	X 6.53 X 1 NO = 175.20 SQ.MT
114	1/2	X	55.98	X 6.82 X 1 NO = 190.89 SQ.MT
115	1/2	X	47.20	X 2.75 X 1 NO = 64.90 SQ.MT
116	1/2	X	37.84	X 4.79 X 1 NO = 90.63 SQ.MT
117	1/2	X	33.23	X 11.41 X 1 NO = 199.58 SQ.MT
118	1/2	X	28.71	X 8.54 X 1 NO = 132.59 SQ.MT
119	1/2	X	32.69	X 5.29 X 1 NO = 86.47 SQ.MT
120	1/2	X	32.69	X 5.24 X 1 NO = 85.65 SQ.MT
121	1/2	X	127.61	X 20.69 X 1 NO = 1320.13 SQ.MT
122	1/2	X	50.59	X 24.60 X 1 NO = 1811.40 SQ.MT
123	1/2	X	35.11	X 1.14 X 1 NO = 20.81 SQ.MT
124	1/2	X	15.62	X 7.23 X 1 NO = 56.47 SQ.MT
125	1/2	X	38.00	X 9.22 X 1 NO = 175.16 SQ.MT
126	1/2	X	36.70	X 12.66 X 1 NO = 232.31 SQ.MT
127	1/2	X	41.76	X 7.46 X 1 NO = 146.35 SQ.MT
128	1/2	X	41.76	X 12.08 X 1 NO = 252.23 SQ.MT
129	1/2	X	28.25	X 10.14 X 1 NO = 143.23 SQ.MT
130	1/2	X	26.34	X 9.42 X 1 NO = 124.98 SQ.MT
131	1/2	X	26.85	X 16.19 X 1 NO = 215.73 SQ.MT
132	2/3	X	18.50	X 0.99 X 1 NO = 12.21 SQ.MT
133	1/2	X	28.55	X 2.40 X 1 NO = 31.88 SQ.MT
134	1/2	X	25.91	X 3.44 X 1 NO = 43.02 SQ.MT
135	1/2	X	38.66	X 19.01 X 1 NO = 376.97 SQ.MT
136	1/2	X	38.66	X 14.23 X 1 NO = 282.18 SQ.MT
137	1/2	X	25.85	X 18.42 X 1 NO = 212.23 SQ.MT
138	1/2	X	54.35	X 23.98 X 1 NO = 654.93 SQ.MT
139	1/2	X	50.88	X 5.19 X 1 NO = 4.83 SQ.MT
140	1/2	X	50.52	X 13.84 X 1 NO = 349.80 SQ.MT
141	1/2	X	28.54	X 20.64 X 1 NO = 294.53 SQ.MT
142	1/2	X	29.80	X 7.33 X 1 NO = 109.22 SQ.MT
143	1/2	X	29.80	X 21.23 X 1 NO = 317.82 SQ.MT
144	1/2	X	38.77	X 23.20 X 1 NO = 461.13 SQ.MT
145	1/2	X	107.30	X 18.31 X 1 NO = 982.33 SQ.MT
146	1/2	X	135.90	X 5.20 X 1 NO = 353.34 SQ.MT
147	1/2	X	282.29	X 24.05 X 1 NO = 3154.04 SQ.MT
148	1/2	X	130.76	X 11.51 X 1 NO = 33.34 SQ.MT
149	1/2	X	128.19	X 12.87 X 1 NO = 824.90 SQ.MT
150	1/2	X	62.05	X 22.85 X 1 NO = 702.72 SQ.MT
151	2/3	X	8.24	X 0.19 X 1 NO = 1.94 SQ.MT
152	0.50	X	24.79	X 7.99 X 1 NO = 99.04 SQ.MT
153	0.50	X	24.79	X 3.42 X 1 NO = 42.39 SQ.MT
154	0.50	X	30.25	X 15.10 X 1 NO = 229.14 SQ.MT
155	0.50	X	51.38	X 7.04 X 1 NO = 180.86 SQ.MT
156	0.50	X	43.05	X 5.02 X 1 NO = 127.43 SQ.MT
157	0.50	X	21.69	X 4.99 X 1 NO = 54.12 SQ.MT
158	0.50	X	7.77	X 5.35 X 1 NO = 20.78 SQ.MT
159	0.50	X	18.75	X 4.13 X 1 NO = 36.72 SQ.MT
160	0.50	X	36.06	X 3.37 X 1 NO = 42.73 SQ.MT
161	0.50	X	22.85	X 3.90 X 1 NO = 69.06 SQ.MT
162	0.50	X	18.81	X 5.27 X 1 NO = 52.20 SQ.MT
163	0.50	X	5.96	X 2.01 X 1 NO = 6.99 SQ.MT
164	0.50	X	8.84	X 2.95 X 1 NO = 13.77 SQ.MT
TOTAL ADDITION:				= 18130.59 SQ.MT X

DEDUCTIONS				
a	2/3	X	38.00	X 3.29 X 1 NO = 83.35 SQ.MT
b	2/3	X	20.22	X 1.19 X 1 NO = 16.04 SQ.MT
c	2/3	X	17.69	X 0.62 X 1 NO = 7.21 SQ.MT
d	2/3	X	24.30	X 1.34 X 1 NO = 21.71 SQ.MT
e	2/3	X	20.58	X 2.73 X 1 NO = 37.46 SQ.MT
f	2/3	X	32.85	X 1.95 X 1 NO = 42.71 SQ.MT
g	2/3	X	9.85	X 0.76 X 1 NO = 4.99 SQ.MT
TOTAL DEDUCTION				= 213.57 SQ.MT Y1
TOTAL BUILT UP AREA (X - Y1)				= 17916.52 SQ.MT X1

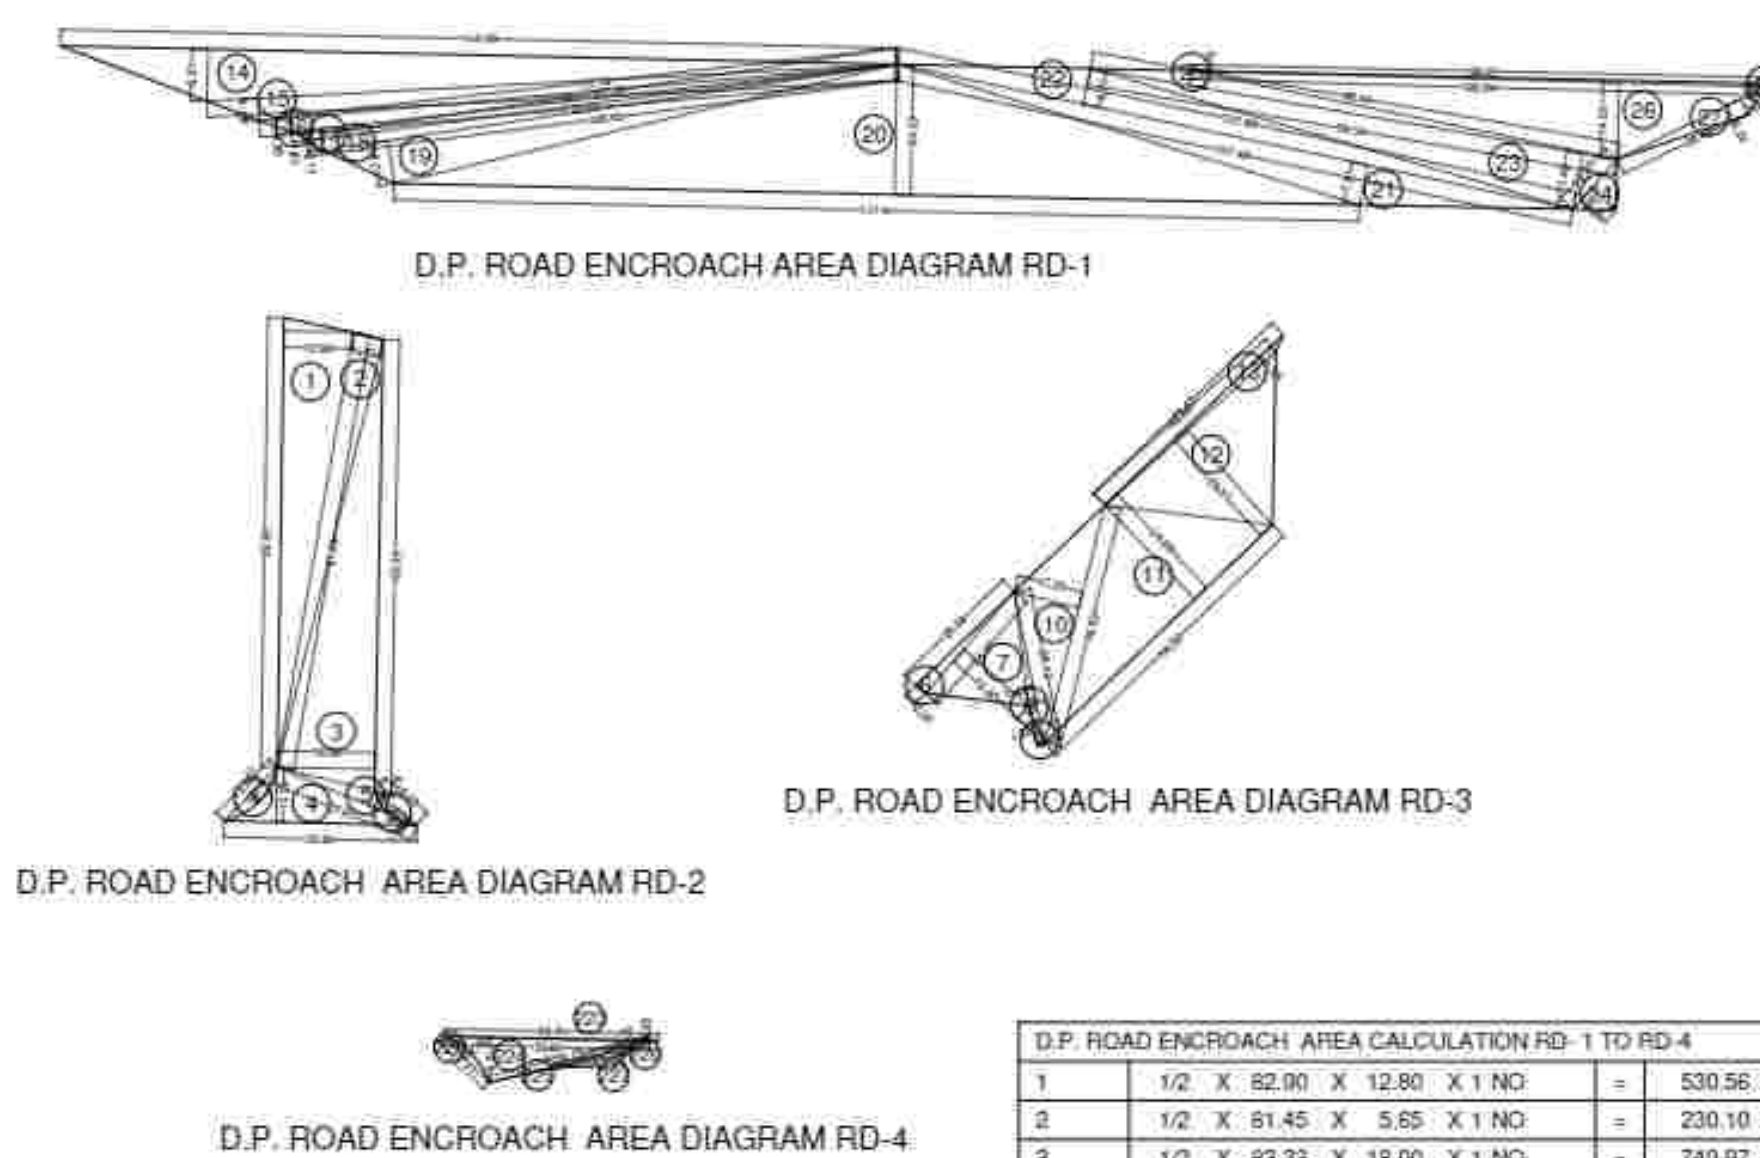

D.P. ROAD ENCROACH AREA CALCULATION RD-1 TO RD-4				
1	1/2	X	62.80	X 12.80 X 1 NO = 530.56 SQ.MT
2	1/2	X	81.45	X 6.15 X 1 NO = 230.19 SQ.MT
3	1/2	X	83.33	X 18.00 X 1 NO = 749.97 SQ.MT
4	1/2	X	35.62	X 10.09 X 1 NO = 176.70 SQ.MT
5	1/2	X	27.87	X 2.79 X 1 NO = 38.88 SQ.MT
6	1/2	X	25.24	X 2.25 X 1 NO = 28.40 SQ.MT
7	1/2	X	24.02	X 10.82 X 1 NO = 197.12 SQ.MT
8	1/2	X	28.49	X 1.46 X 1 NO = 21.23 SQ.MT
9	1/2	X	7.47	X 1.32 X 1 NO = 4.90 SQ.MT
10	1/2	X	45.30	X 12.22 X 1 NO = 276.78 SQ.MT
11	1/2	X	58.22	X 24.00 X 1 NO = 688.64 SQ.MT
12	1/2	X	42.36	X 22.37 X 1 NO = 494.98 SQ.MT
13	1/2	X	45.42	X 1.33 X 1 NO = 32.30 SQ.MT
14	1/2	X	154.38	X 9.57 X 1 NO = 738.71 SQ.MT
15	1/2	X	127.48	X 4.15 X 1 NO = 264.52 SQ.MT
16	1/2	X	118.09	X 2.85 X 1 NO = 156.47 SQ.MT
17	1/2	X	112.15	X 1.80 X 1 NO = 100.97 SQ.MT
18	1/2	X	109.43	X 2.17 X 1 NO = 118.73 SQ.MT
19	1/2	X	107.00	X 8.01 X 1 NO = 428.53 SQ.MT
20	1/2	X	177.97	X 24.03 X 1 NO = 2138.31 SQ.MT
21	1/2	X	127.49	X 7.51 X 1 NO = 478.72 SQ.MT
22	1/2	X	127.49	X 6.71 X 1 NO = 427.73 SQ.MT
23	1/2	X	36.54	X 10.48 X 1 NO = 516.25 SQ.MT
24	1/2	X	12.27	X 6.04 X 1 NO = 37.06 SQ.MT
25	1/2	X	86.54	X 2.75 X 1 NO = 135.49 SQ.MT
26	1/2	X	105.94	X 14.08 X 1 NO = 745.62 SQ.MT
27	1/2	X	30.48	X 3.20 X 1 NO = 48.77 SQ.MT
28	0.50	X	106.61	X 0.62 X 1 NO = 33.05 SQ.MT
29	0.50	X	39.45	X 0.22 X 1 NO = 4.34 SQ.MT
30	0.50	X	37.90	X 8.30 X 1 NO = 157.41 SQ.MT
31	0.50	X	30.37	X 0.31 X 1 NO = 4.71 SQ.MT
32	0.50	X	17.98	X 0.91 X 1 NO = 8.18 SQ.MT
33	0.50	X	13.02	X 1.90 X 1 NO = 12.38 SQ.MT
TOTAL ADDITION:				= 19037.74 SQ.MT X

DEDUCTIONS				
a	2/3	X	13.95	X 2.11 X 1 NO = 19.42 SQ.MT
b	2/3	X	10.03	X 1.50 X 1 NO = 15.05 SQ.MT
33B	0.66	X	11.77	X 1.32 X 1 NO = 19.25 SQ.MT
TOTAL DEDUCTION				= 40.23 SQ.MT Y1
TOTAL BUILT UP AREA (X - Y1)				= 19077.51 SQ.MT X1

18.30 M.W. DP ROAD					
NON CRZ AREA					
29	1/2	X	21.78	X 13.51	X 1 NO = 147.12 SQ.MT
30	1/2	X	22.25	X 7.50	X 1 NO = 83.82 SQ.MT
31	1/2	X	22.97	X 2.41	X 1 NO = 27.56 SQ.MT
32	1/2	X	25.97	X 12.75	X 1 NO = 165.58 SQ.MT
33	1/2	X	19.68	X 5.63	X 1 NO = 59.59 SQ.MT
34	1/2	X	23.52	X 6.47	X 1 NO = 75.59 SQ.MT
35	1/2	X	12.69	X 3.54	X 1 NO = 22.46 SQ.MT
36	1/2	X	10.59	X 7.19	X 1 NO = 37.63 SQ.MT
37	1/2	X	15.56	X 5.92	X 1 NO = 46.98 SQ.MT
38	1/2	X	36.70	X 7.15	X 1 NO = 138.35 SQ.MT
39	1/2	X	70.78	X 8.55	X 1 NO = 302.54 SQ.MT
40	1/2	X	60.44	X 3.19	X 1 NO = 96.50 SQ.MT
41	1/2	X	52.47	X 10.73	X 1 NO = 135.62 SQ.MT
42	1/2	X	40.75	X 2.21	X 1 NO = 154.11 SQ.MT
43	1/2	X	15.60	X 0.94	X 1 NO = 70.15 SQ.MT
44	1/2	X	151.28	X 16.27	X 1 NO = 1381.64 SQ.MT
45	1/2	X	43.33	X 17.59	X 1 NO = 381.09 SQ.MT
46	1/2	X	30.26	X 5.36	X 1 NO = 81.10 SQ.MT
47	1/2	X	36.54	X 12.00	X 1 NO = 219.24 SQ.MT
TOTAL ADDITION					= 5493.93 SQ.MT