



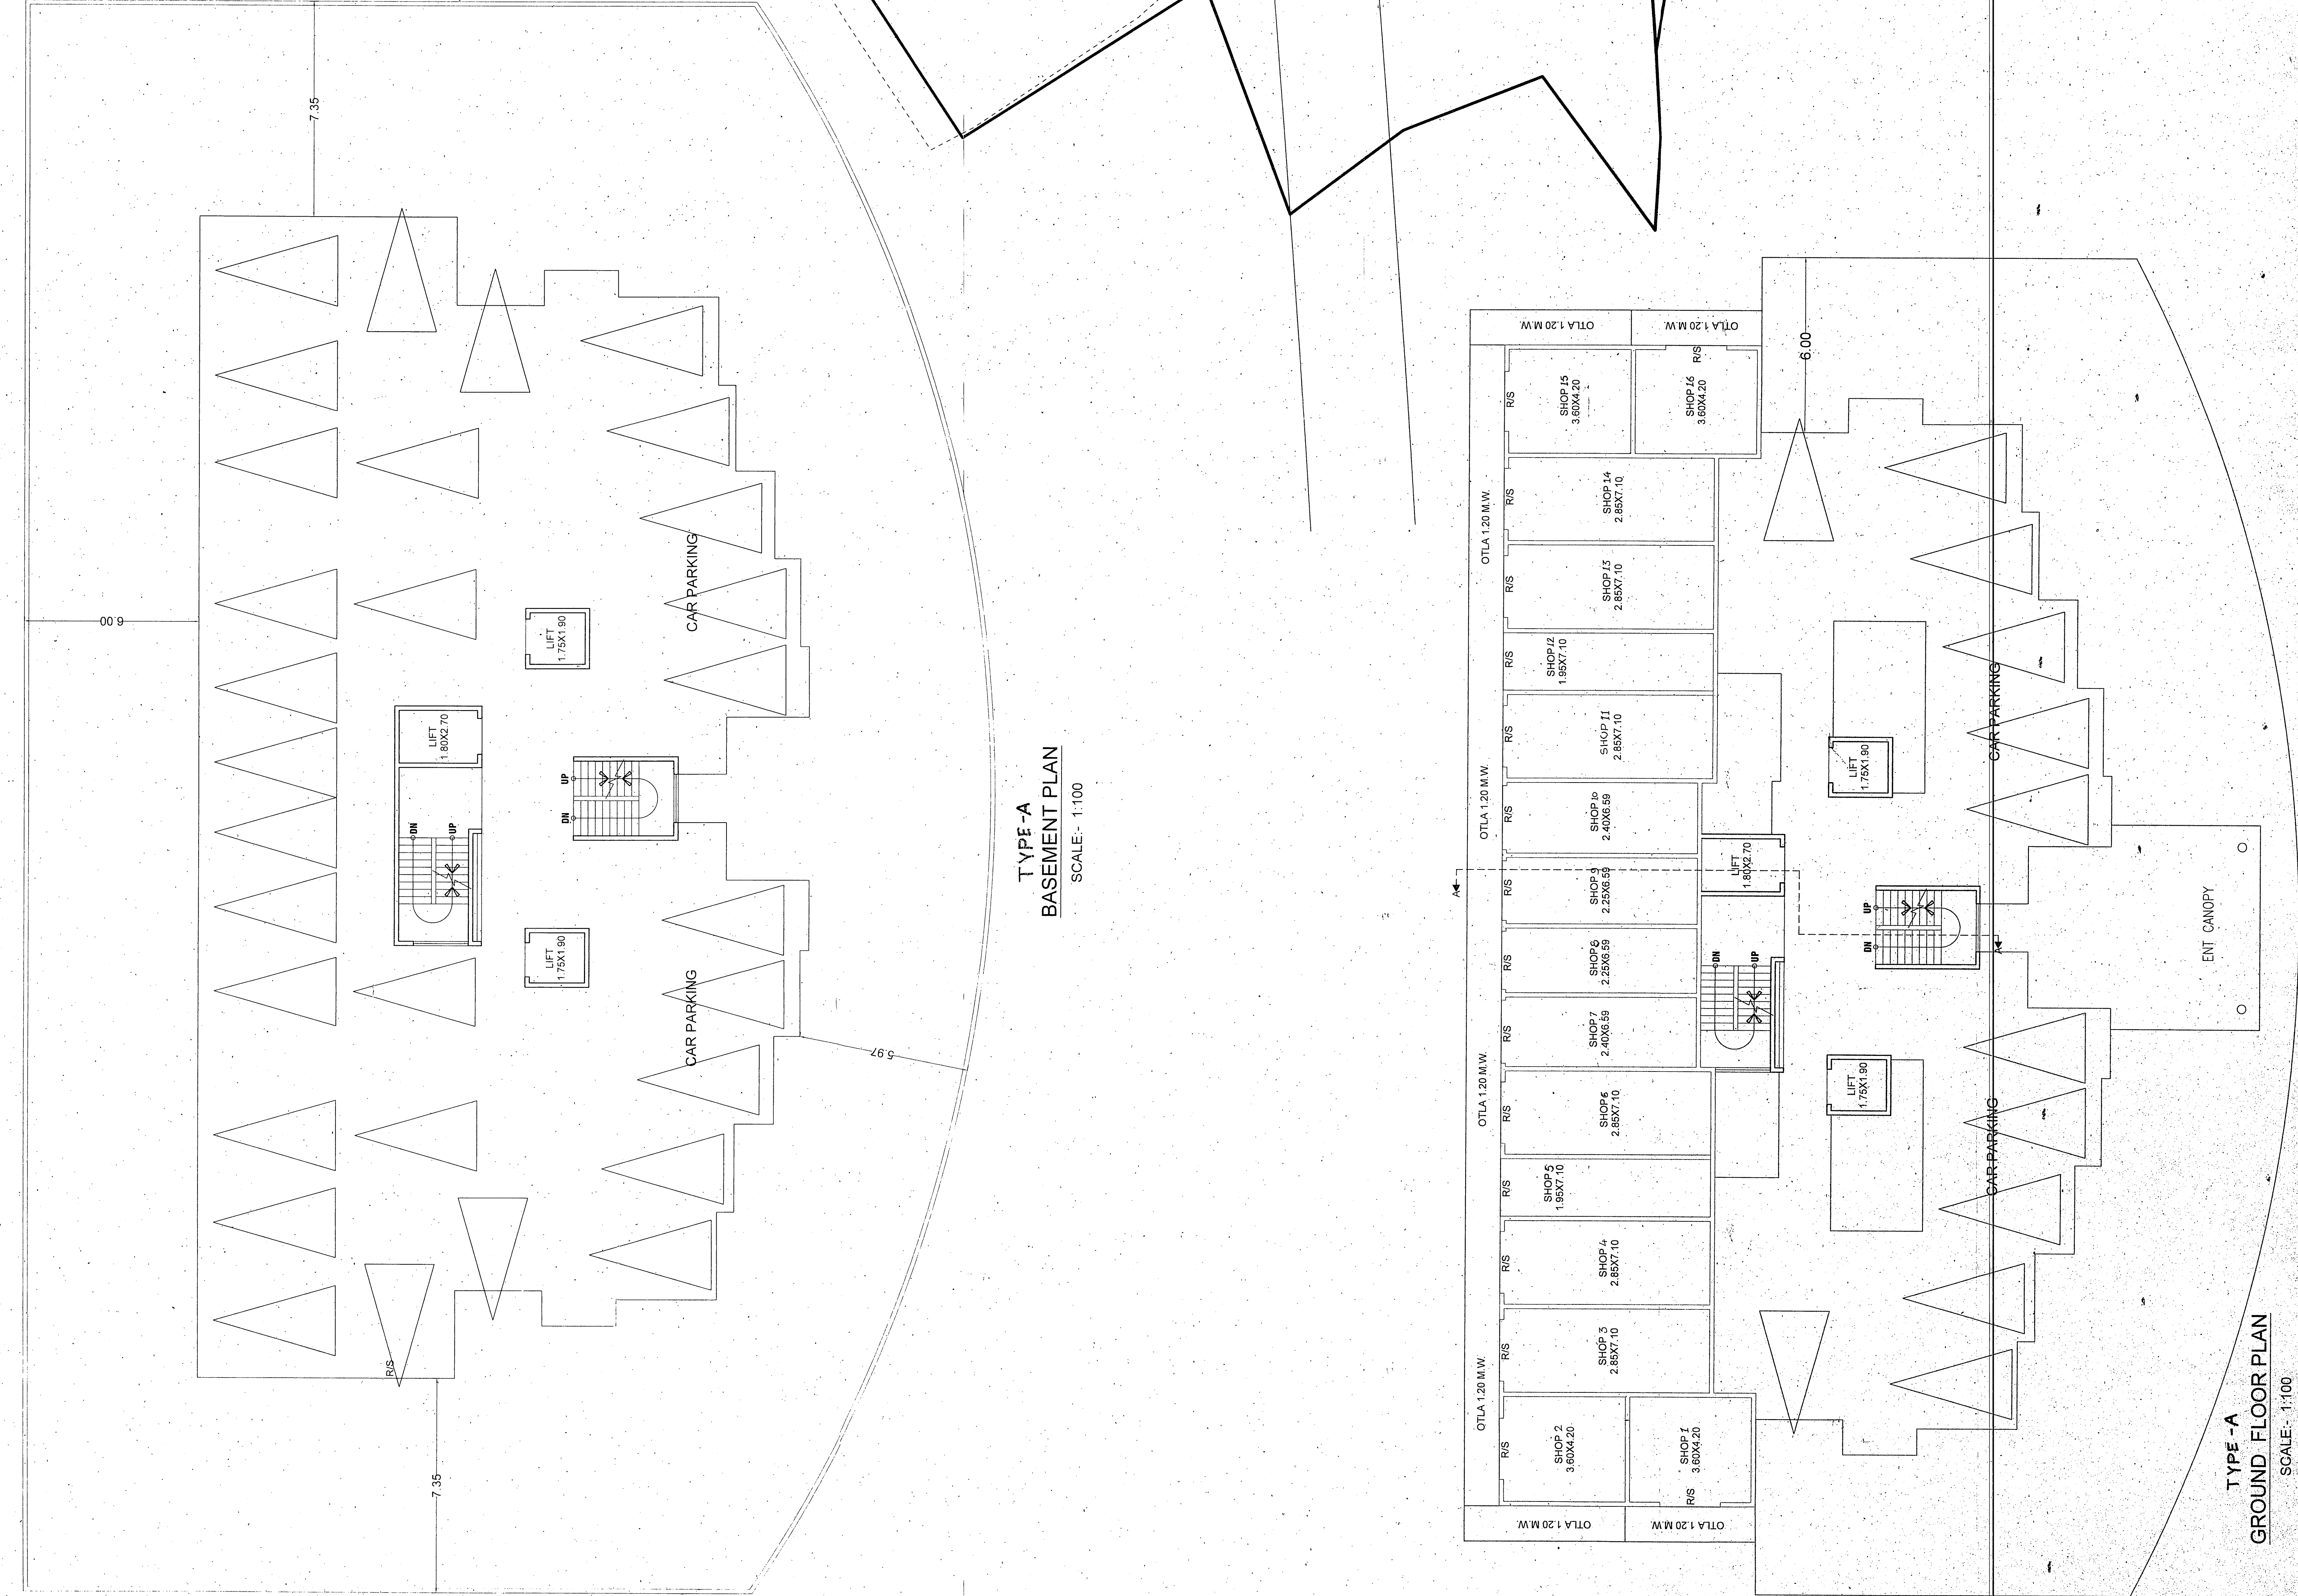

PARKING STATEMENT			
FLOOR	NO. OF TENEMENTS	CAR PARKING REQUIRED	CYCLE PARKING REQUIRED

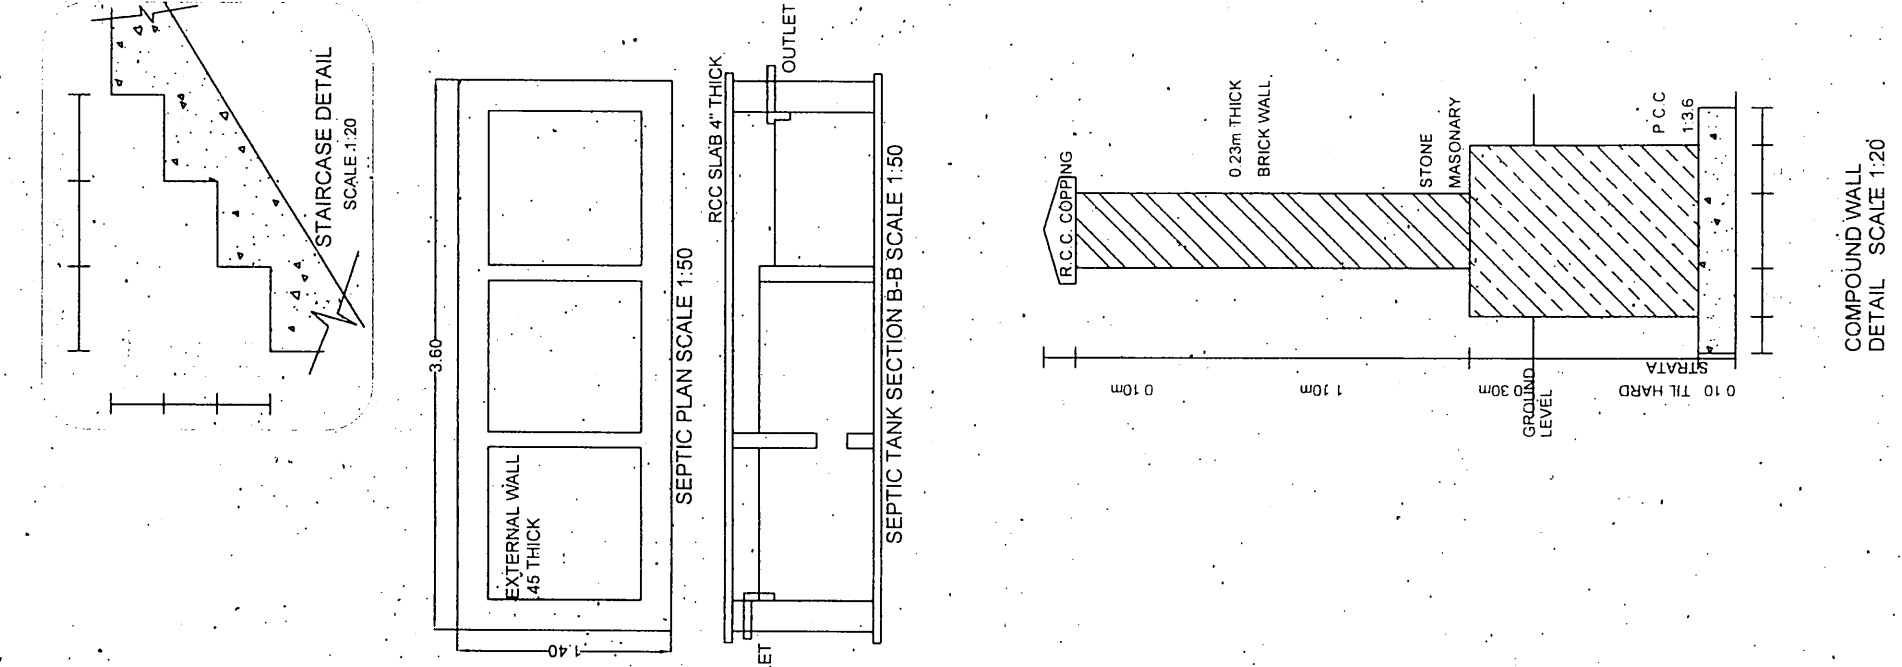

A. AREA STATEMENTS	
1. Plot Area	18,000.00
2. Building Footprint	1,340.00
3. Road Acquisition Area	1,295.00 (FIS IS NOT USED)
4. Total Area	19,635.00
5. Road Reservation	1,295.00
6. Total Deduction (a+b+c)	1,295.00
7. Net Plotted Area	17,700.00
F. SCHEDULE OF DOORS & WINDOWS	
1. NO.	1
2. TYPE	DOOR
3. SIZE	1.00 x 2.10
4. QUANTITY	1

G. SUMMARY	
TYPE	BUILT UP AREA
A	8258.87
B	635.03
TOTAL	8893.90

DESCRIPTION OF PROPERTY
PROPOSED BUILDINGS ON PLOT BEARING S.NO.124
H.NO. 5A, VILLAGE AMBERNATH
OWNERS NAME
M/S. SARASWATI CORP.
SIGNATURE OF P.A. HOLDER.

JOB NO.	
001-07	AS MENTIONED
SIGNATURE OF ARCHITECT	
THORAT MATHE & ASSOCIATES	
B-11, Swami Shrihari Chavhan, Shivajinagar, Pune-411005 (India)	
DATE	
23-06-2015	

