




STILT FLOOR PLAN

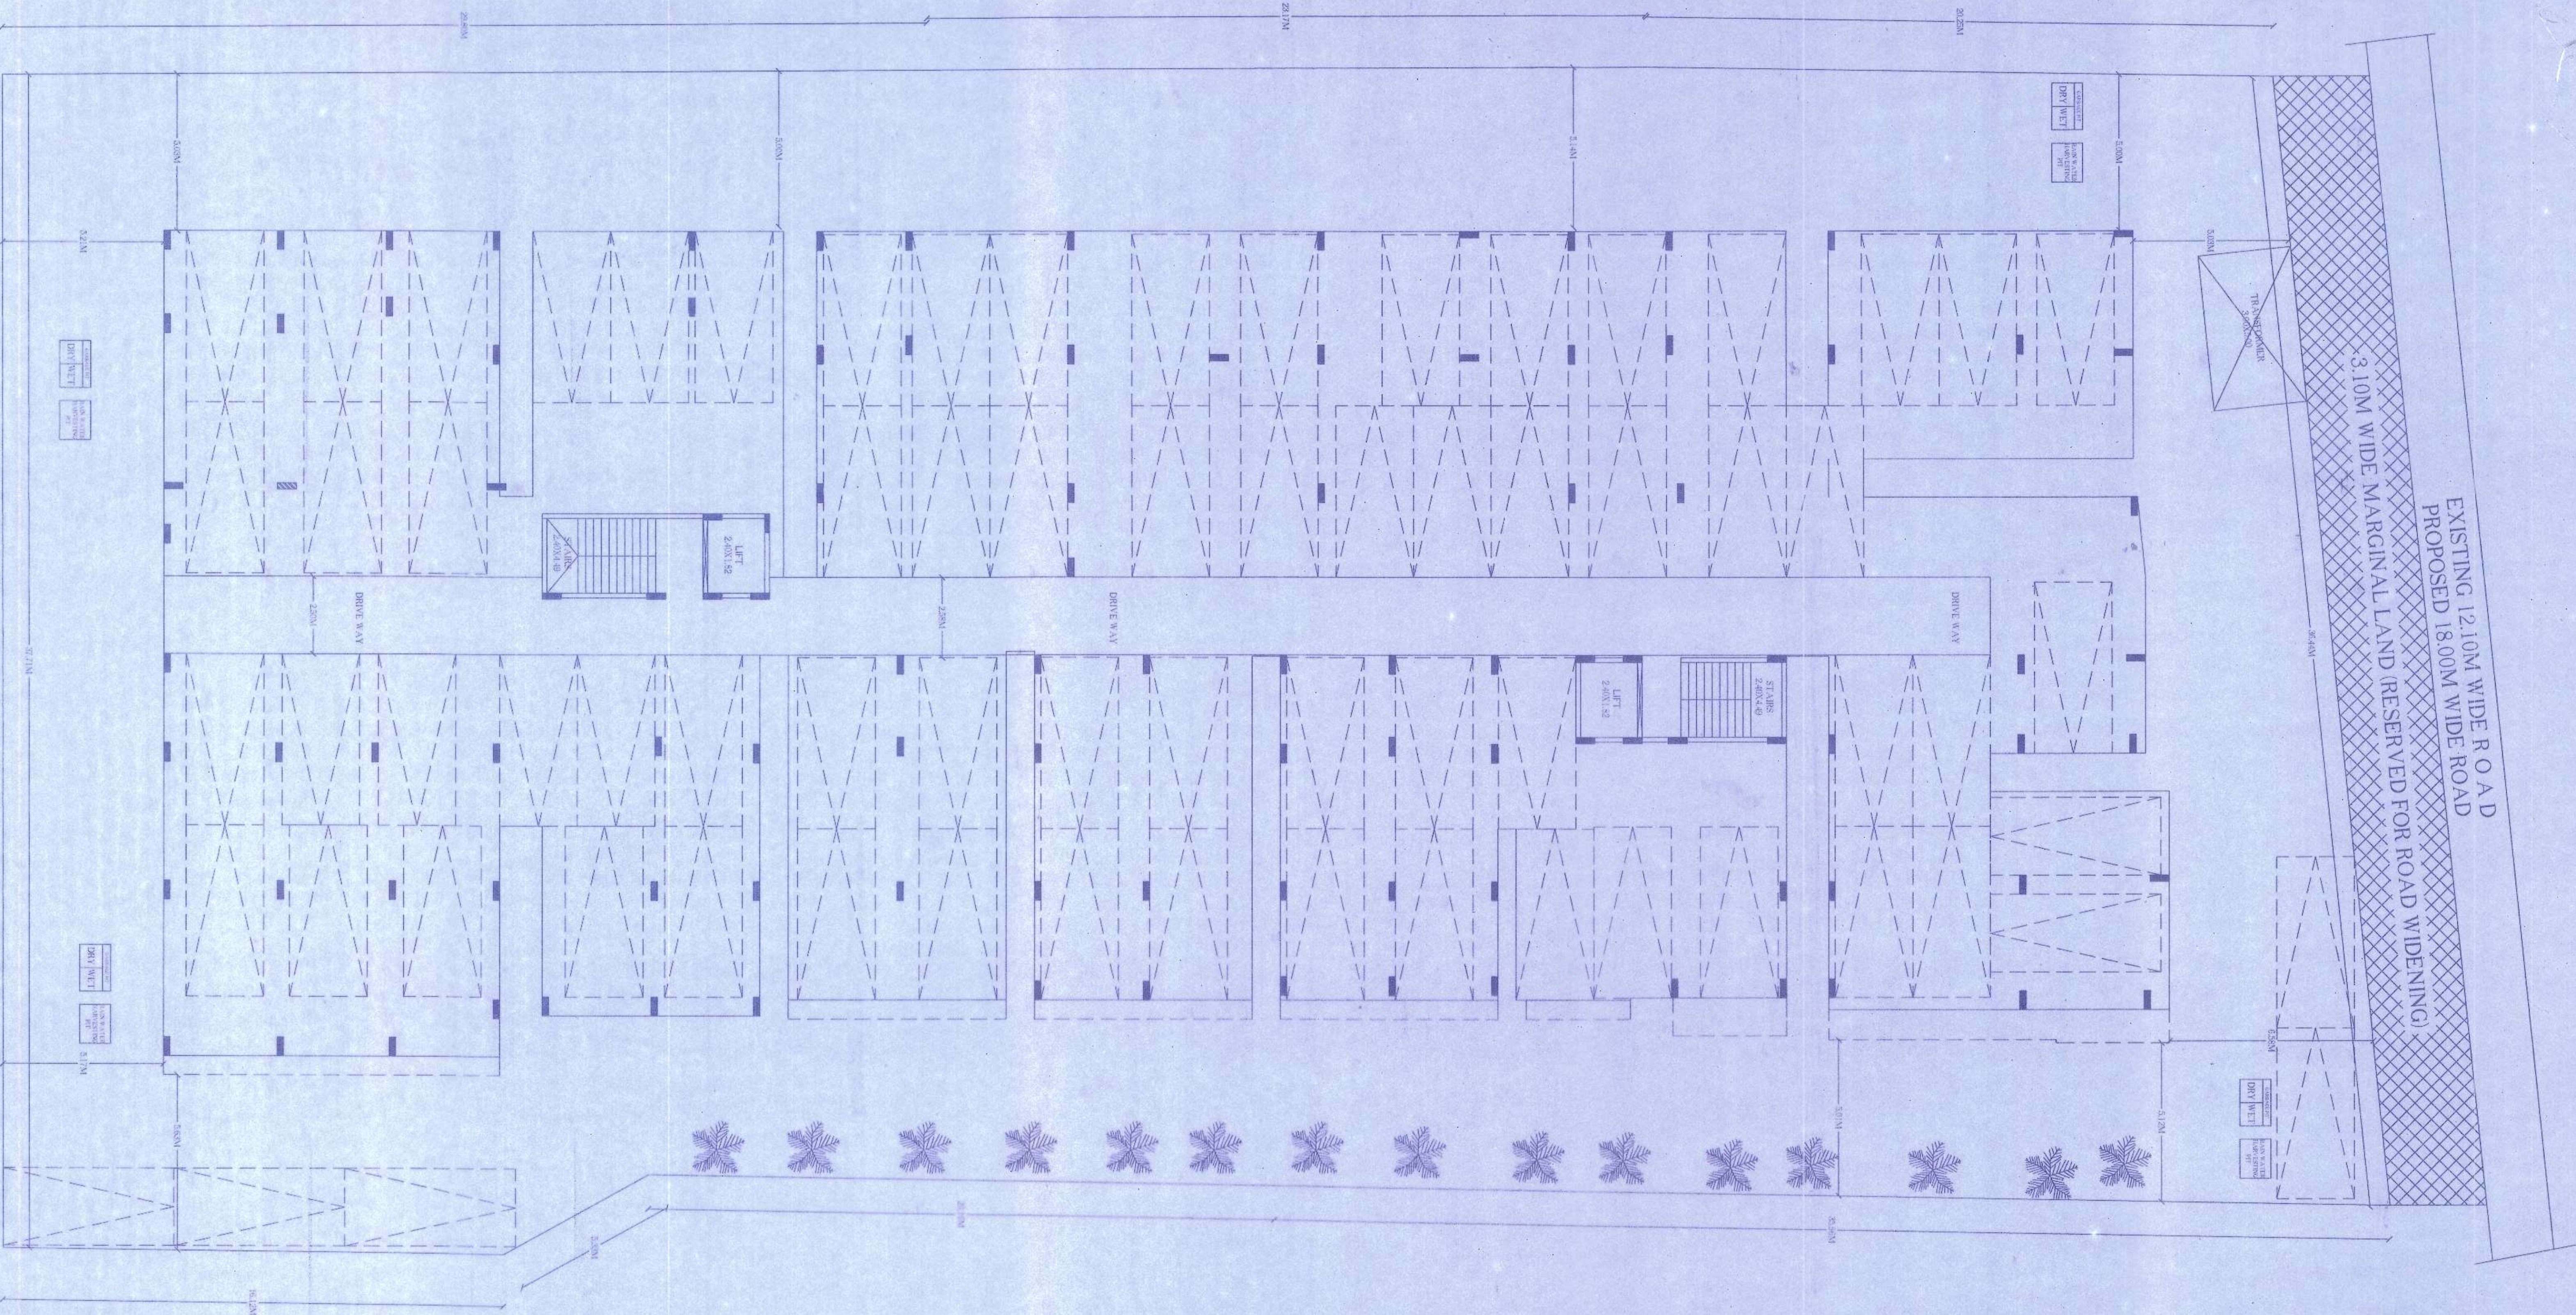



TYPICAL GROUND FIRST SECOND & THIRD FLOOR PLAN

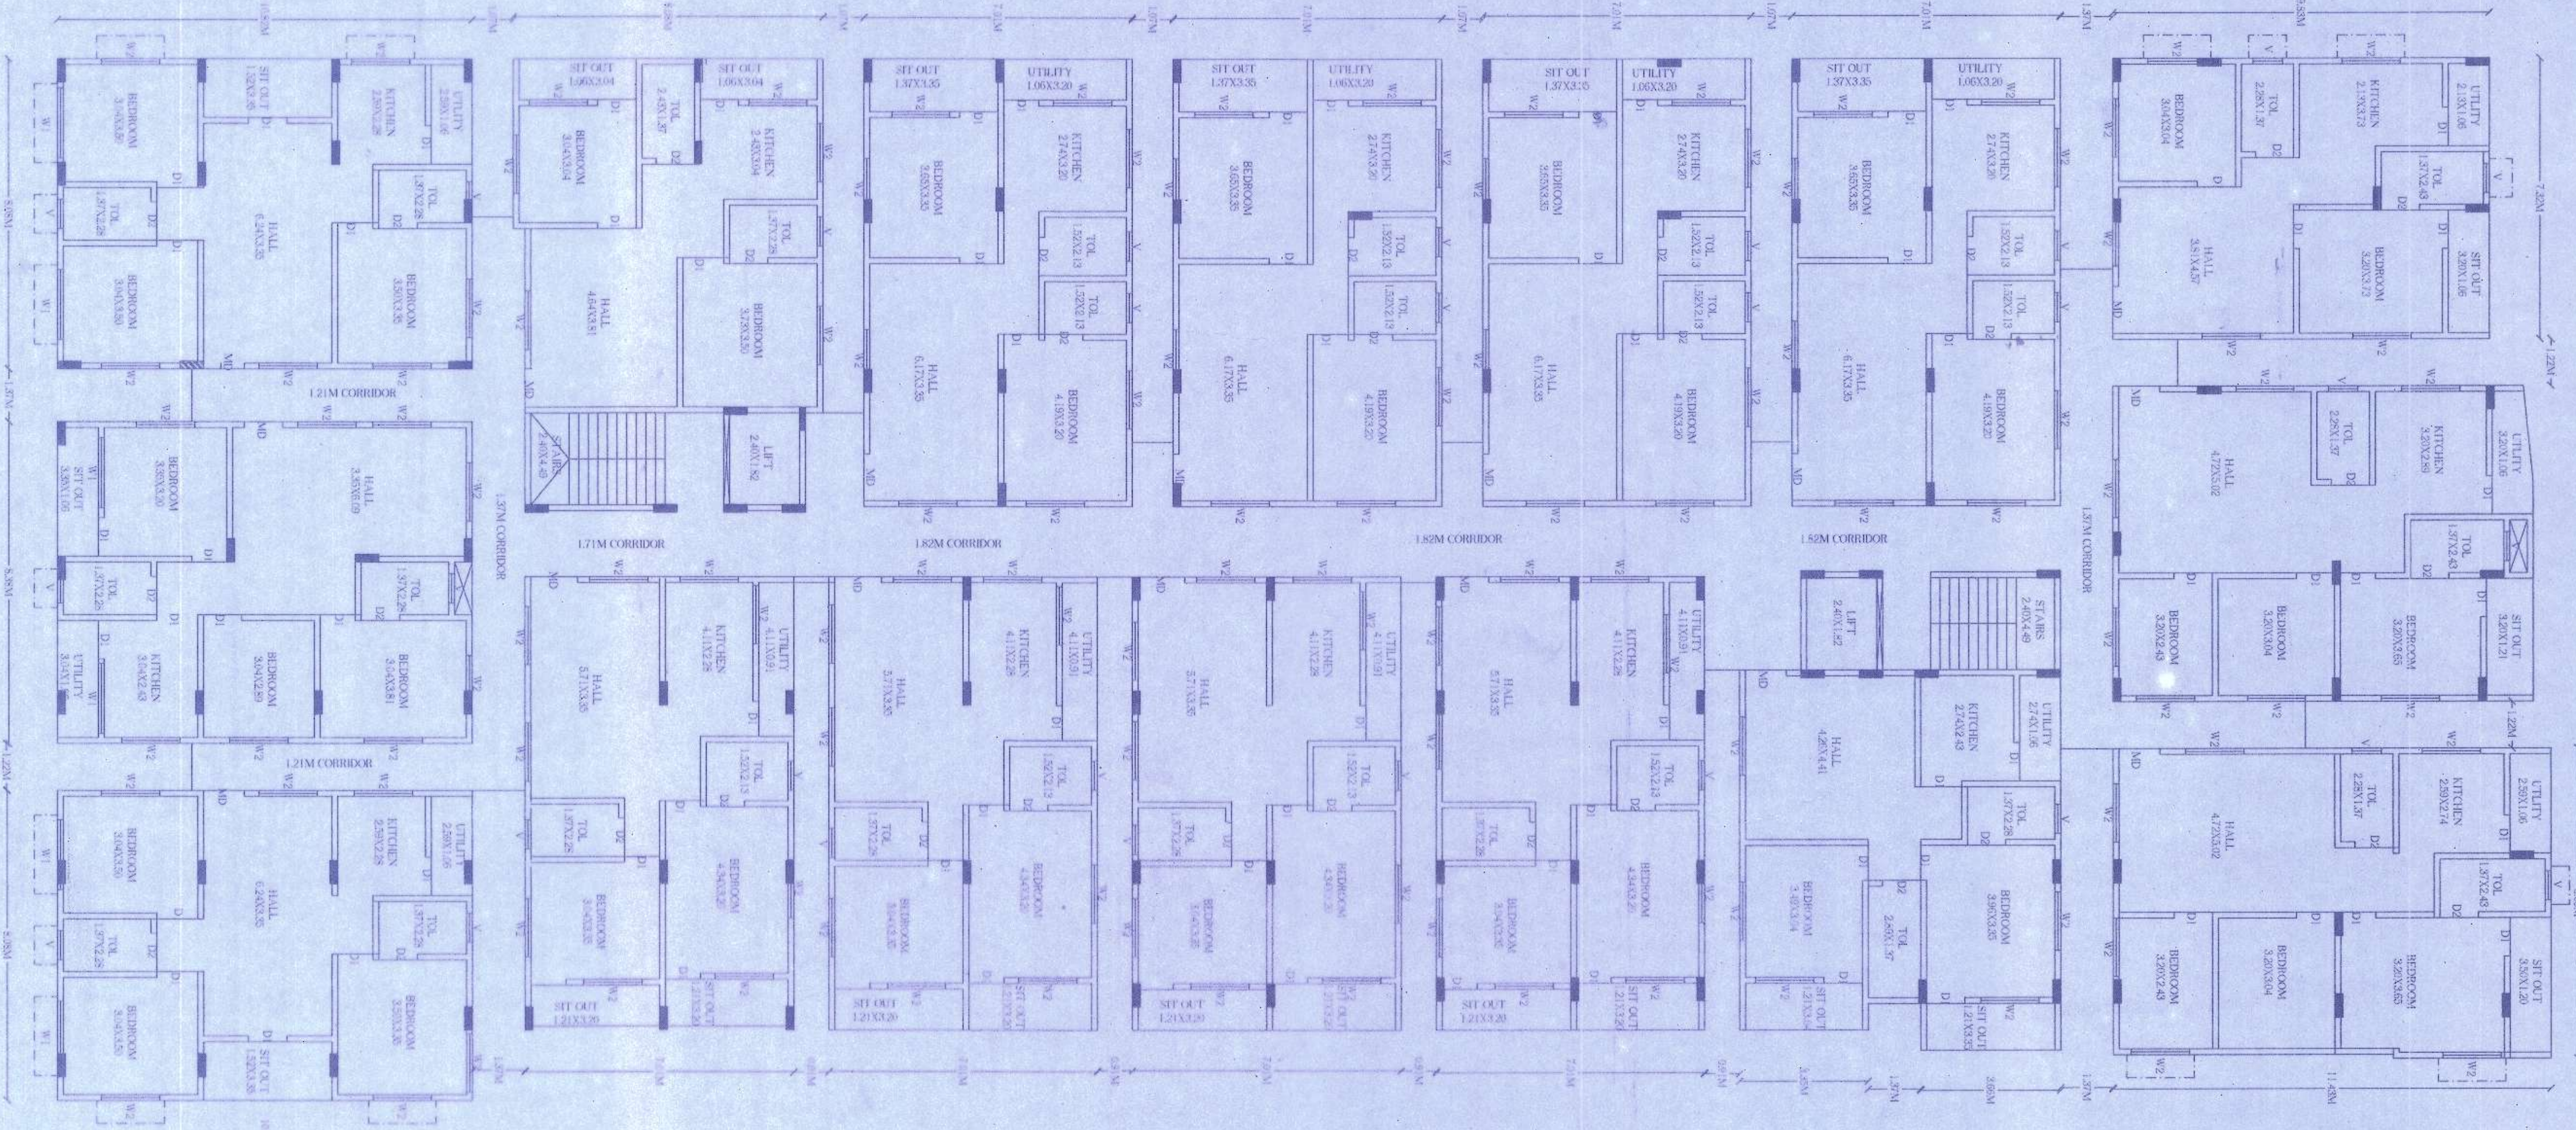

TERRACE FLOOR PLAN

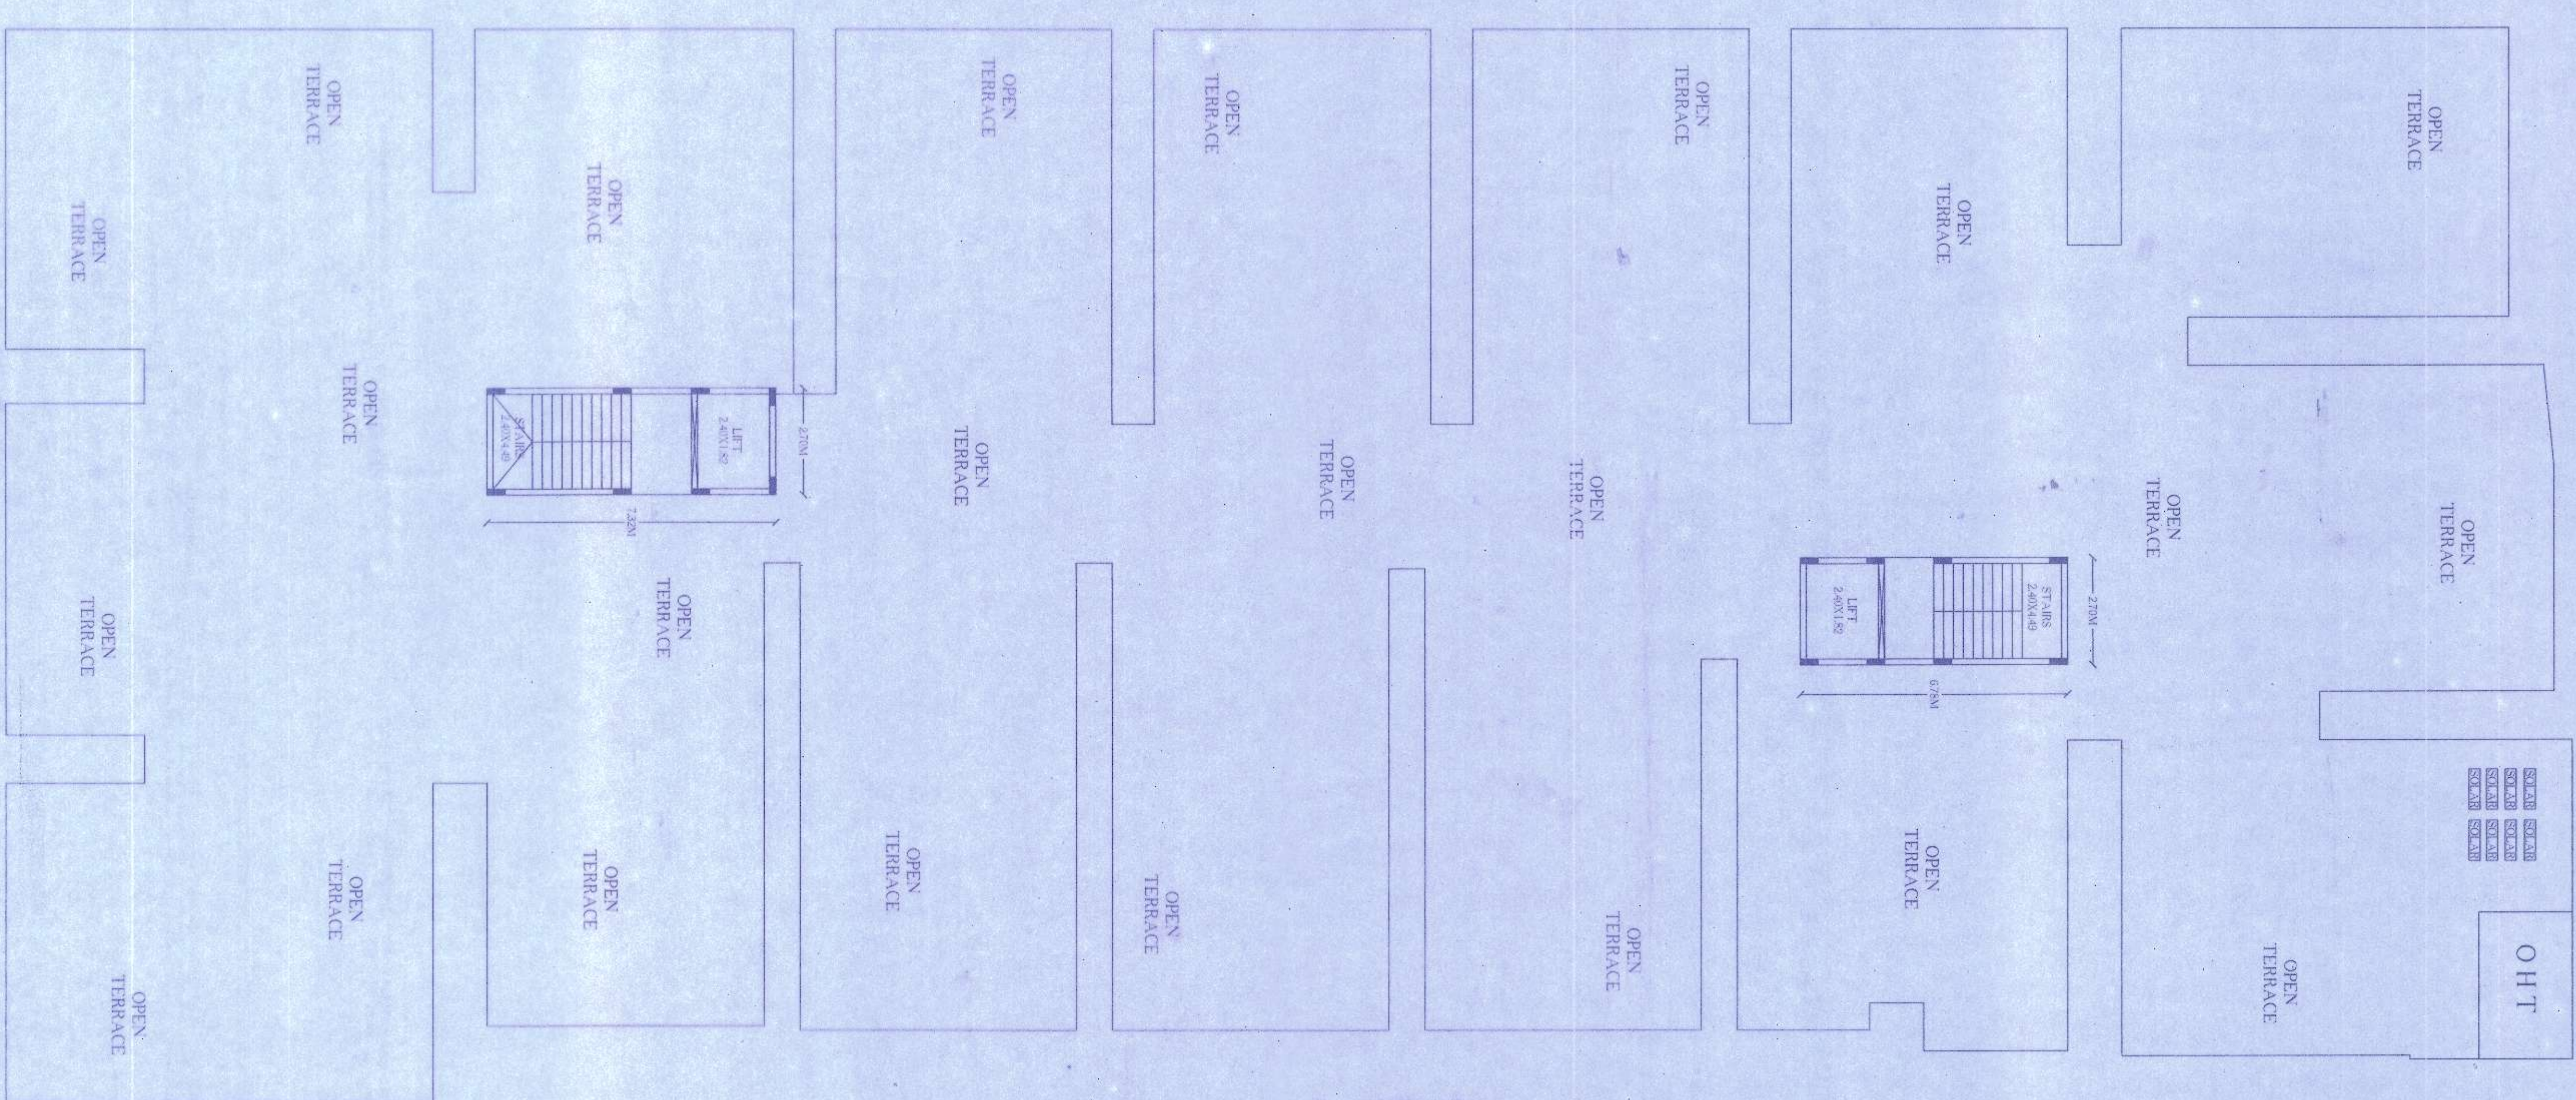

ELEVATION

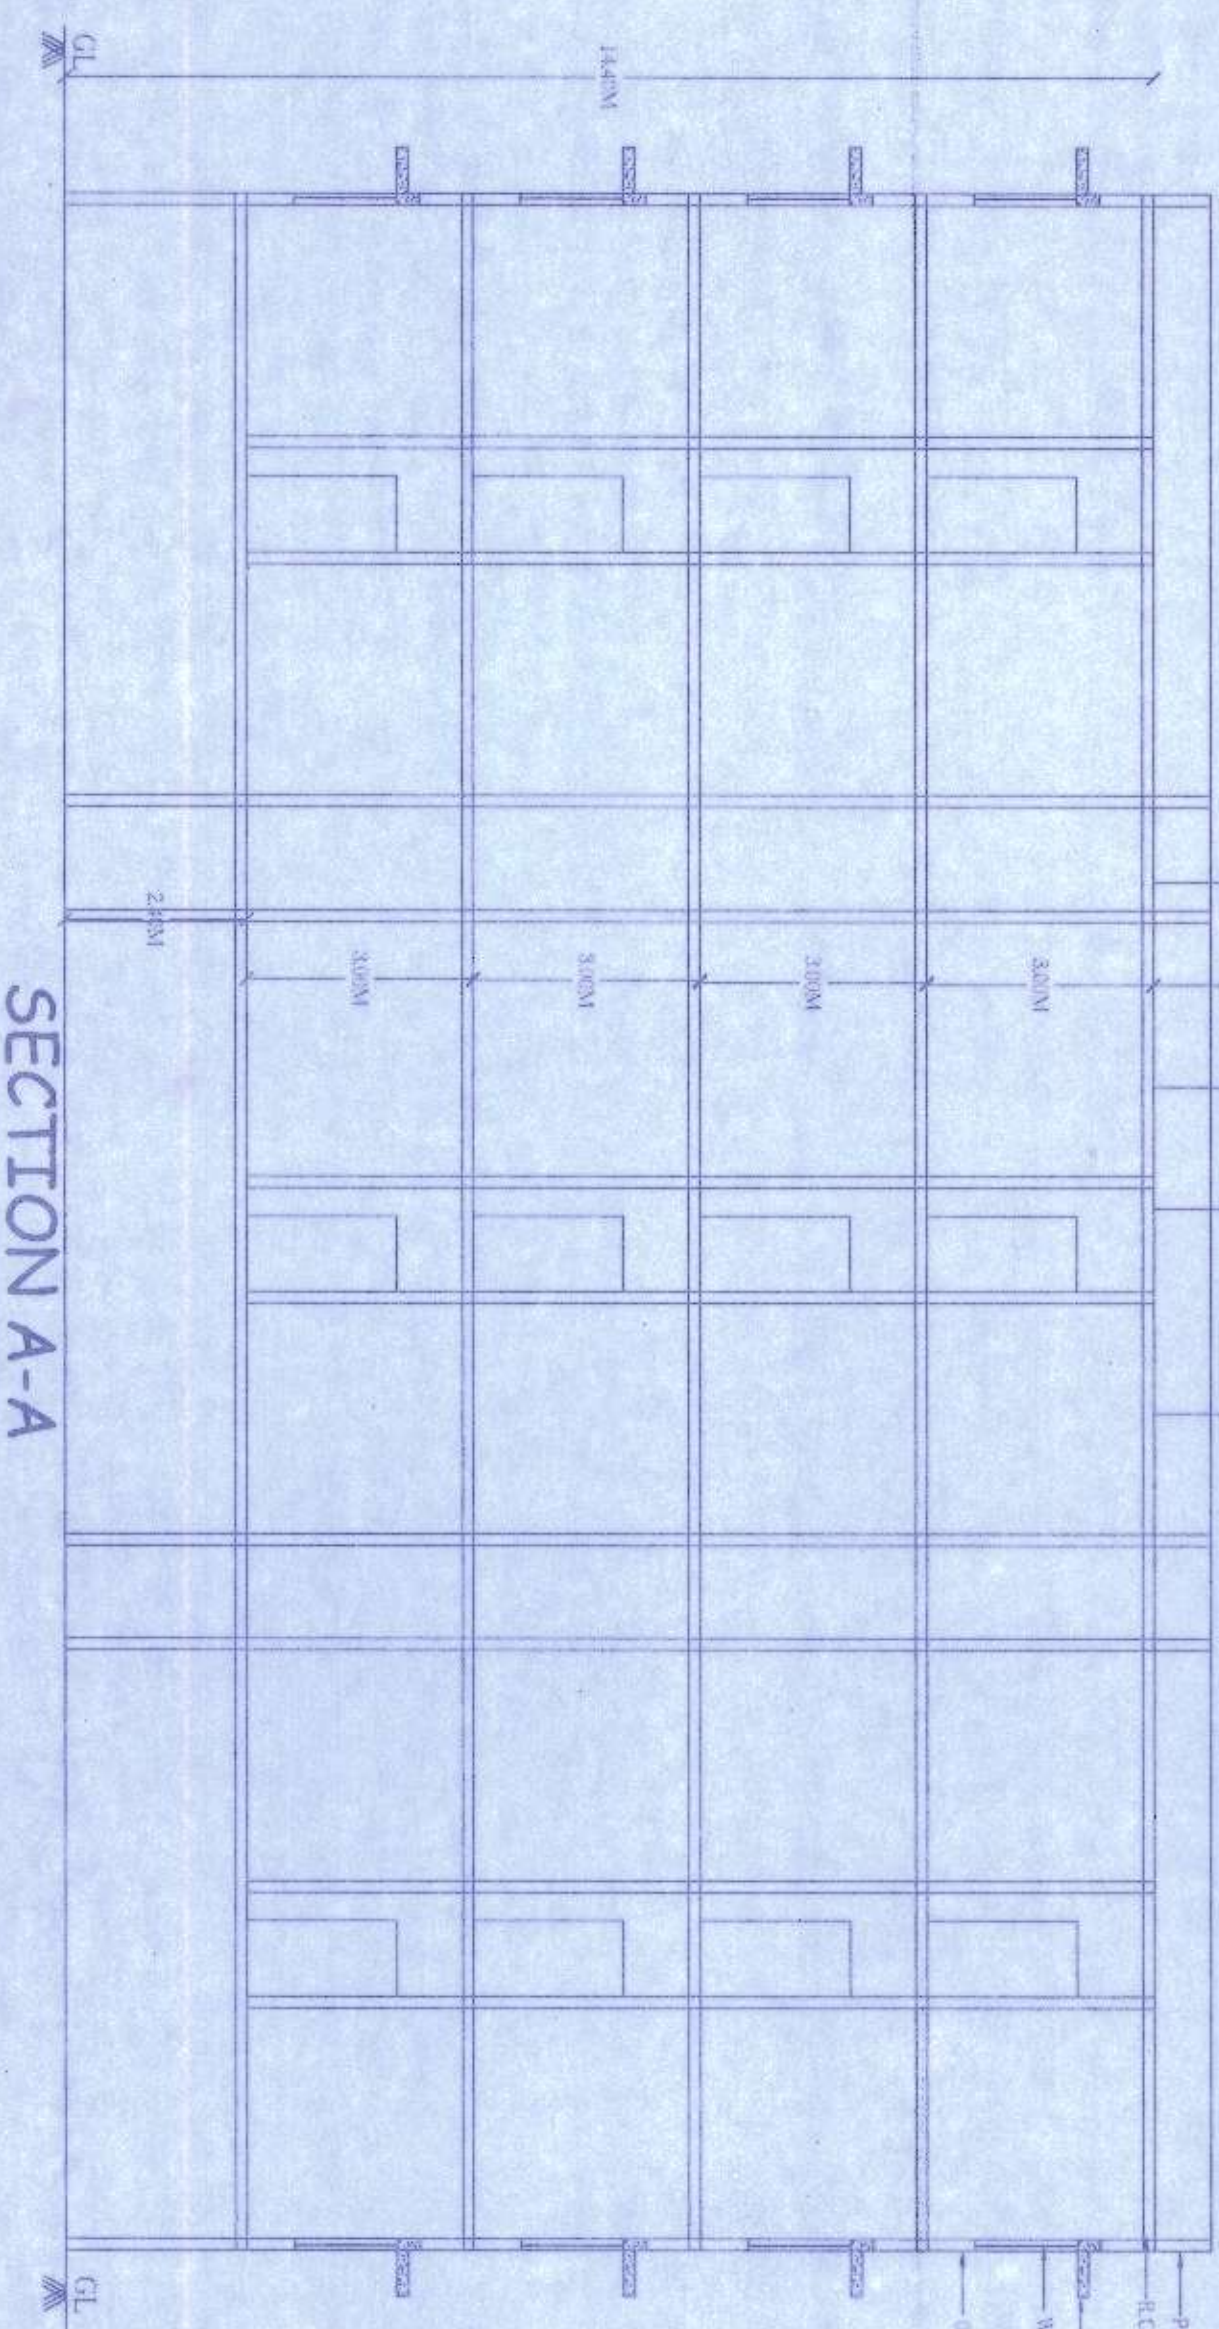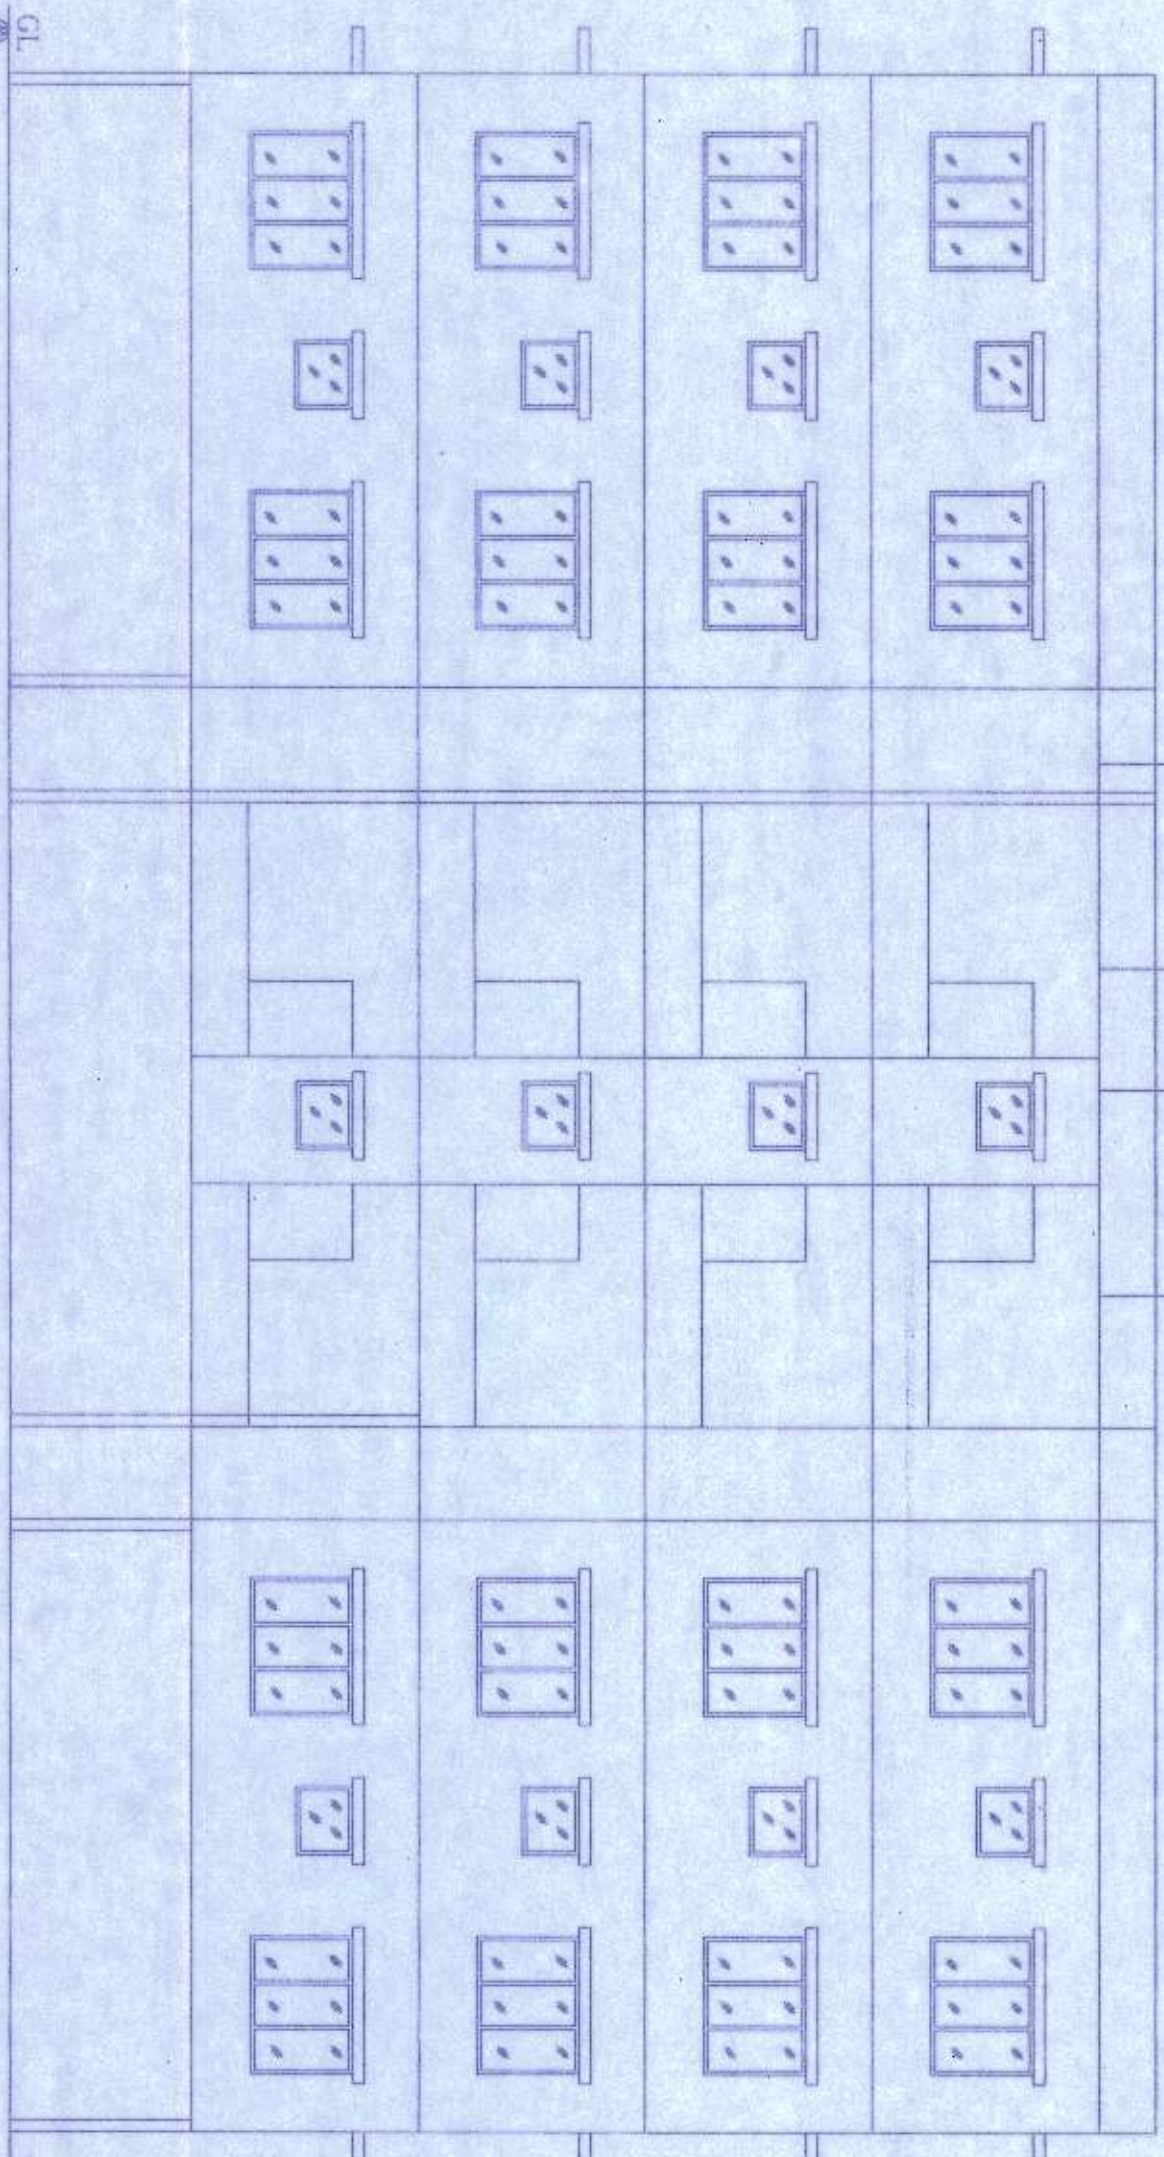

SECTION A-A

SITE PLAN

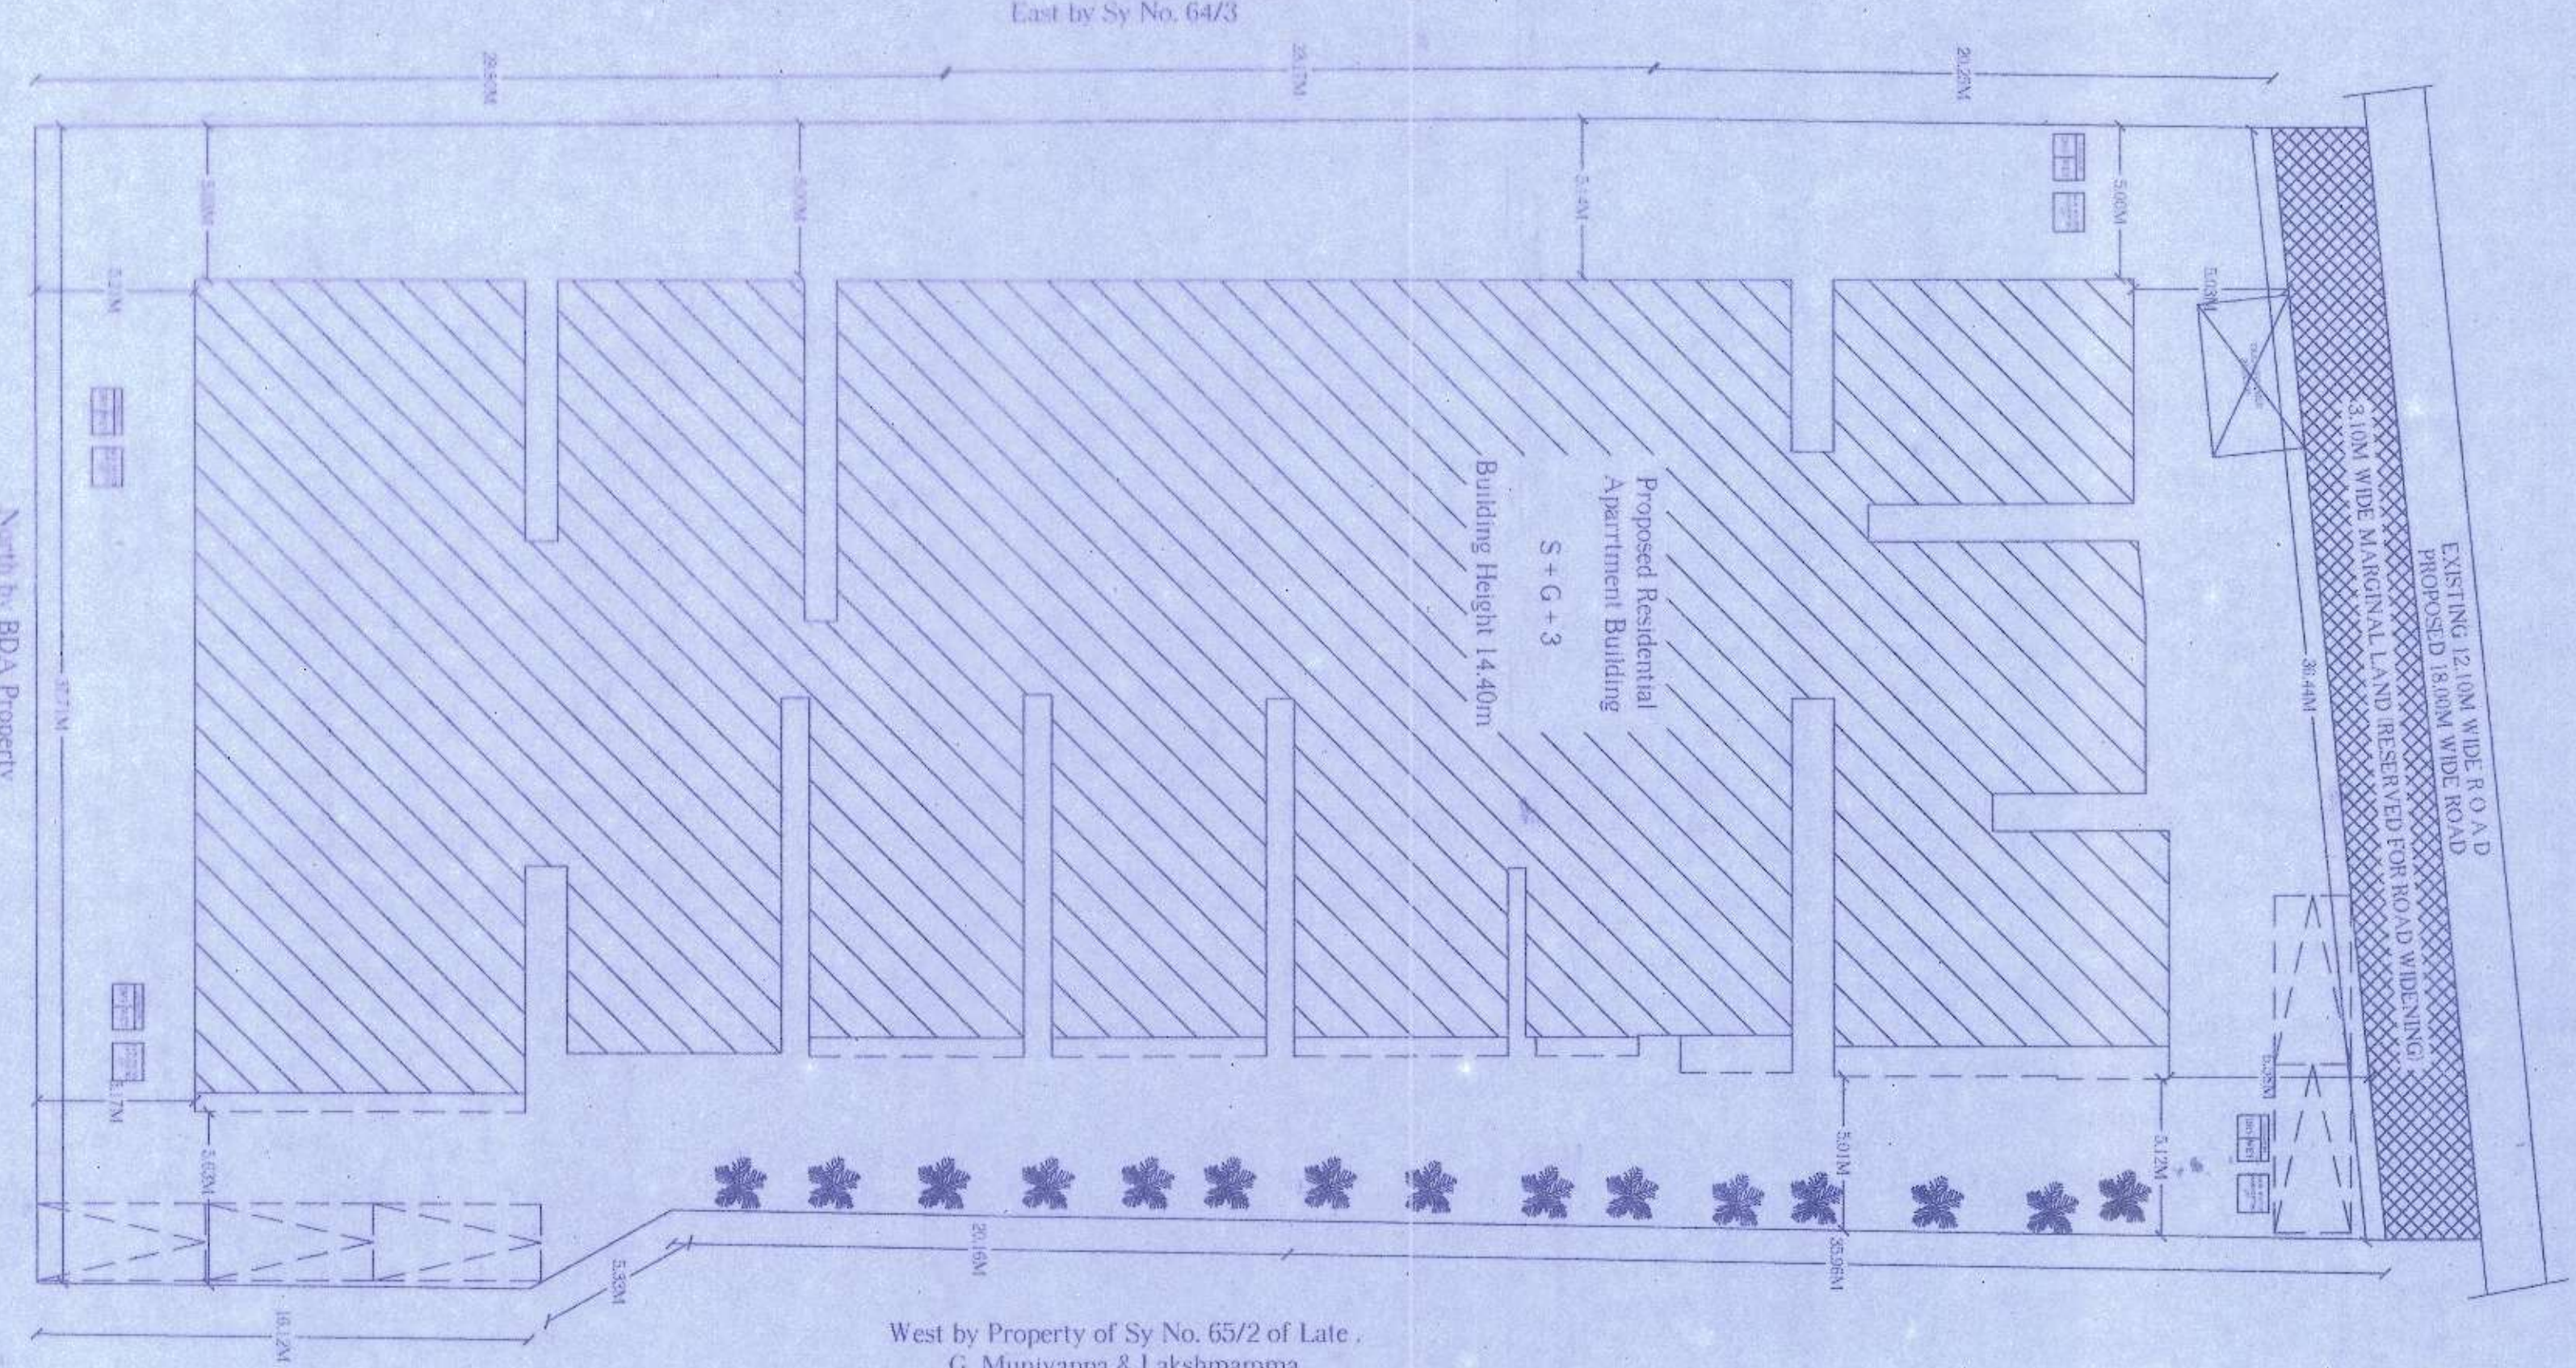






