

OPENING SCHEDULE OF DOORS & WINDOWS

| S.NO | TYPE | SIZE | CILL    | LINTEL |
|------|------|------|---------|--------|
| 1    | DW1  | 2340 | 00 / 00 | B.O.B  |
| 2    | DW2  | 1755 | 00 / 00 | B.O.B  |
| 3    | DW3  | 1870 | 00 / 00 | B.O.B  |
| 4    | DW4  | 2115 | 00 / 00 | B.O.B  |
| 5    | D1   | 1050 |         |        |
| 6    | D2   | 900  |         |        |
| 7    | D3   | 800  |         |        |
| 8    | FD   | 1050 |         |        |
| 9    | W1   | 1305 |         |        |
| 10   | W2   | 750  | 1000    | 2100   |
| 11   | W3   | 600  | 1000    | 2100   |
| 12   | W4   | 1085 | 900     | B.O.B  |

APPROVED  
Vide Letter No. 13/11/2013  
Valid upto Date 13/11/2018  
Sr. Executive (Planning)  
Drawing Checked & Verified  
Manager (Plan. & Arch.)

SECOND FLOOR-BHK (TOWER 1 & 8)

| ADDITION | L      | W     | HOS | AREA (SQ.M) |
|----------|--------|-------|-----|-------------|
| A        | 22.880 | 1.500 | 2   | 100.7520    |
| B        | 0.990  | 4.510 | 5   | 2.2440      |
| C        | 2.810  | 3.980 | 5   | 5.5598      |
| D        | 1.510  | 4.900 | 5   | 3.7245      |
| E        | 1.750  | 2.910 | 5   | 2.5508      |
| F        | 1.040  | 4.920 | 5   | 2.5968      |
| G        | 0.910  | 2.250 | 5   | 1.0275      |
| H        | 3.570  | 3.570 | 5   | 6.2850      |
| I        | 4.245  | 3.690 | 5   | 7.7805      |
| J        | 1.850  | 2.030 | 5   | 1.8855      |
| K        | 1.030  | 1.425 | 5   | 0.7350      |
| L        | 5.620  | 3.140 | 5   | 8.8228      |
| M        | 12.840 | 0.020 | 1   | 0.2568      |
| N        | 4.077  | 1.770 | 1   | 1.1230      |
| O        | 4.630  | 2.770 | 0.5 | 6.3735      |
| P        | 4.680  | 2.630 | 0.5 | 6.1500      |
| Q        | 0.780  | 1.175 | 1   | 0.9150      |
| R        | 1.450  | 0.410 | 1   | 0.5995      |
| S        | 2.410  | 3.280 | 1   | 7.9228      |
| T        | 2.730  | 4.350 | 0.5 | 5.9325      |
| U        | 4.475  | 2.175 | 0.5 | 4.8600      |
| V        | 2.375  | 1.875 | 1   | 4.4531      |
| W        | 2.410  | 1.380 | 1   | 3.3238      |
| TOTAL    |        |       |     | 652.0818    |

| DEDUCTION | L     | W     | HOS | AREA (SQ.M) |
|-----------|-------|-------|-----|-------------|
| 1         | 0.485 | 1.315 | 5   | 3.1725      |
| 2         | 1.280 | 0.375 | 5   | 2.3700      |
| 3         | 1.480 | 0.800 | 5   | 5.9200      |
| 4         | 1.830 | 0.475 | 5   | 4.5975      |
| 5         | 0.200 | 1.880 | 1   | 0.3760      |
| 6         | 0.320 | 1.875 | 1   | 0.6000      |
| 7         | 2.240 | 2.840 | 1   | 6.3616      |
| 8         | 1.750 | 3.050 | 5   | 26.4063     |
| 9         | 2.350 | 0.860 | 2   | 4.0580      |
| 10        | 1.880 | 1.270 | 2   | 4.7752      |
| 11        | 3.250 | 2.240 | 1   | 7.2800      |
| TOTAL     |       |       |     | 62.0818     |

SECOND FLOOR-BHK (SERVICES AREA)

| DEDUCTION | L     | W     | HOS | AREA (SQ.M) |
|-----------|-------|-------|-----|-------------|
| a1        | 0.110 | 1.480 | 6   | 0.9840      |
| a2        | 0.470 | 0.15  | 1   | 0.0705      |
| a3        | 1.110 | 0.000 | 6   | 0.0000      |
| a4        | 0.110 | 0.480 | 1   | 0.0528      |
| a5        | 1.280 | 0.15  | 6   | 0.1152      |
| a6        | 1.460 | 0.000 | 6   | 0.0000      |
| a7        | 1.780 | 0.15  | 6   | 0.1602      |
| a8        | 0.110 | 0.000 | 6   | 0.0000      |
| a9        | 0.000 | 1.110 | 6   | 0.0000      |
| a10       | 0.110 | 0.390 | 6   | 0.2604      |
| a11       | 1.530 | 0.15  | 6   | 0.1377      |
| a12       | 0.110 | 0.000 | 6   | 0.0000      |
| a13       | 2.850 | 3.760 | 1   | 10.7160     |
| a14       | 2.200 | 3.200 | 1   | 7.0400      |
| a15       | 2.850 | 1.480 | 0.5 | 2.1038      |
| a16       | 2.480 | 1.501 | 0.5 | 1.8608      |
| a17       | 5.860 | 2.000 | 1   | 11.7200     |
| a18       | 1.770 | 0.730 | 2   | 2.5842      |
| a19       | 0.380 | 0.350 | 6   | 0.7980      |
| a20       | 0.650 | 1.300 | 6   | 5.0700      |
| a21       | 0.650 | 1.765 | 5   | 5.7563      |
| a22       | 0.350 | 1.300 | 5   | 2.2750      |
| a23       | 0.350 | 1.300 | 5   | 2.2750      |
| TOTAL     |       |       |     | 70.3112     |

SUBMISSION DRAWING

TOWER NO. 1 & 8  
SECOND FLOOR PLAN &  
AREA DETAIL


M/s ATS REALTY PVT. LTD.  
711/ 92, Deepali, Nehru Place,  
New Delhi

Proposed Group Housing ATS ALLURE at  
PLOT No. PT, TS - 02 A, SECTOR 22 D,  
Yamuna Expressway Industrial  
Development Authority


Ar. Gaurav Sood  
CA/2011/52656

For ATS Realty Private Limited  
Authorised Signatory

DATE - 24.08.2013

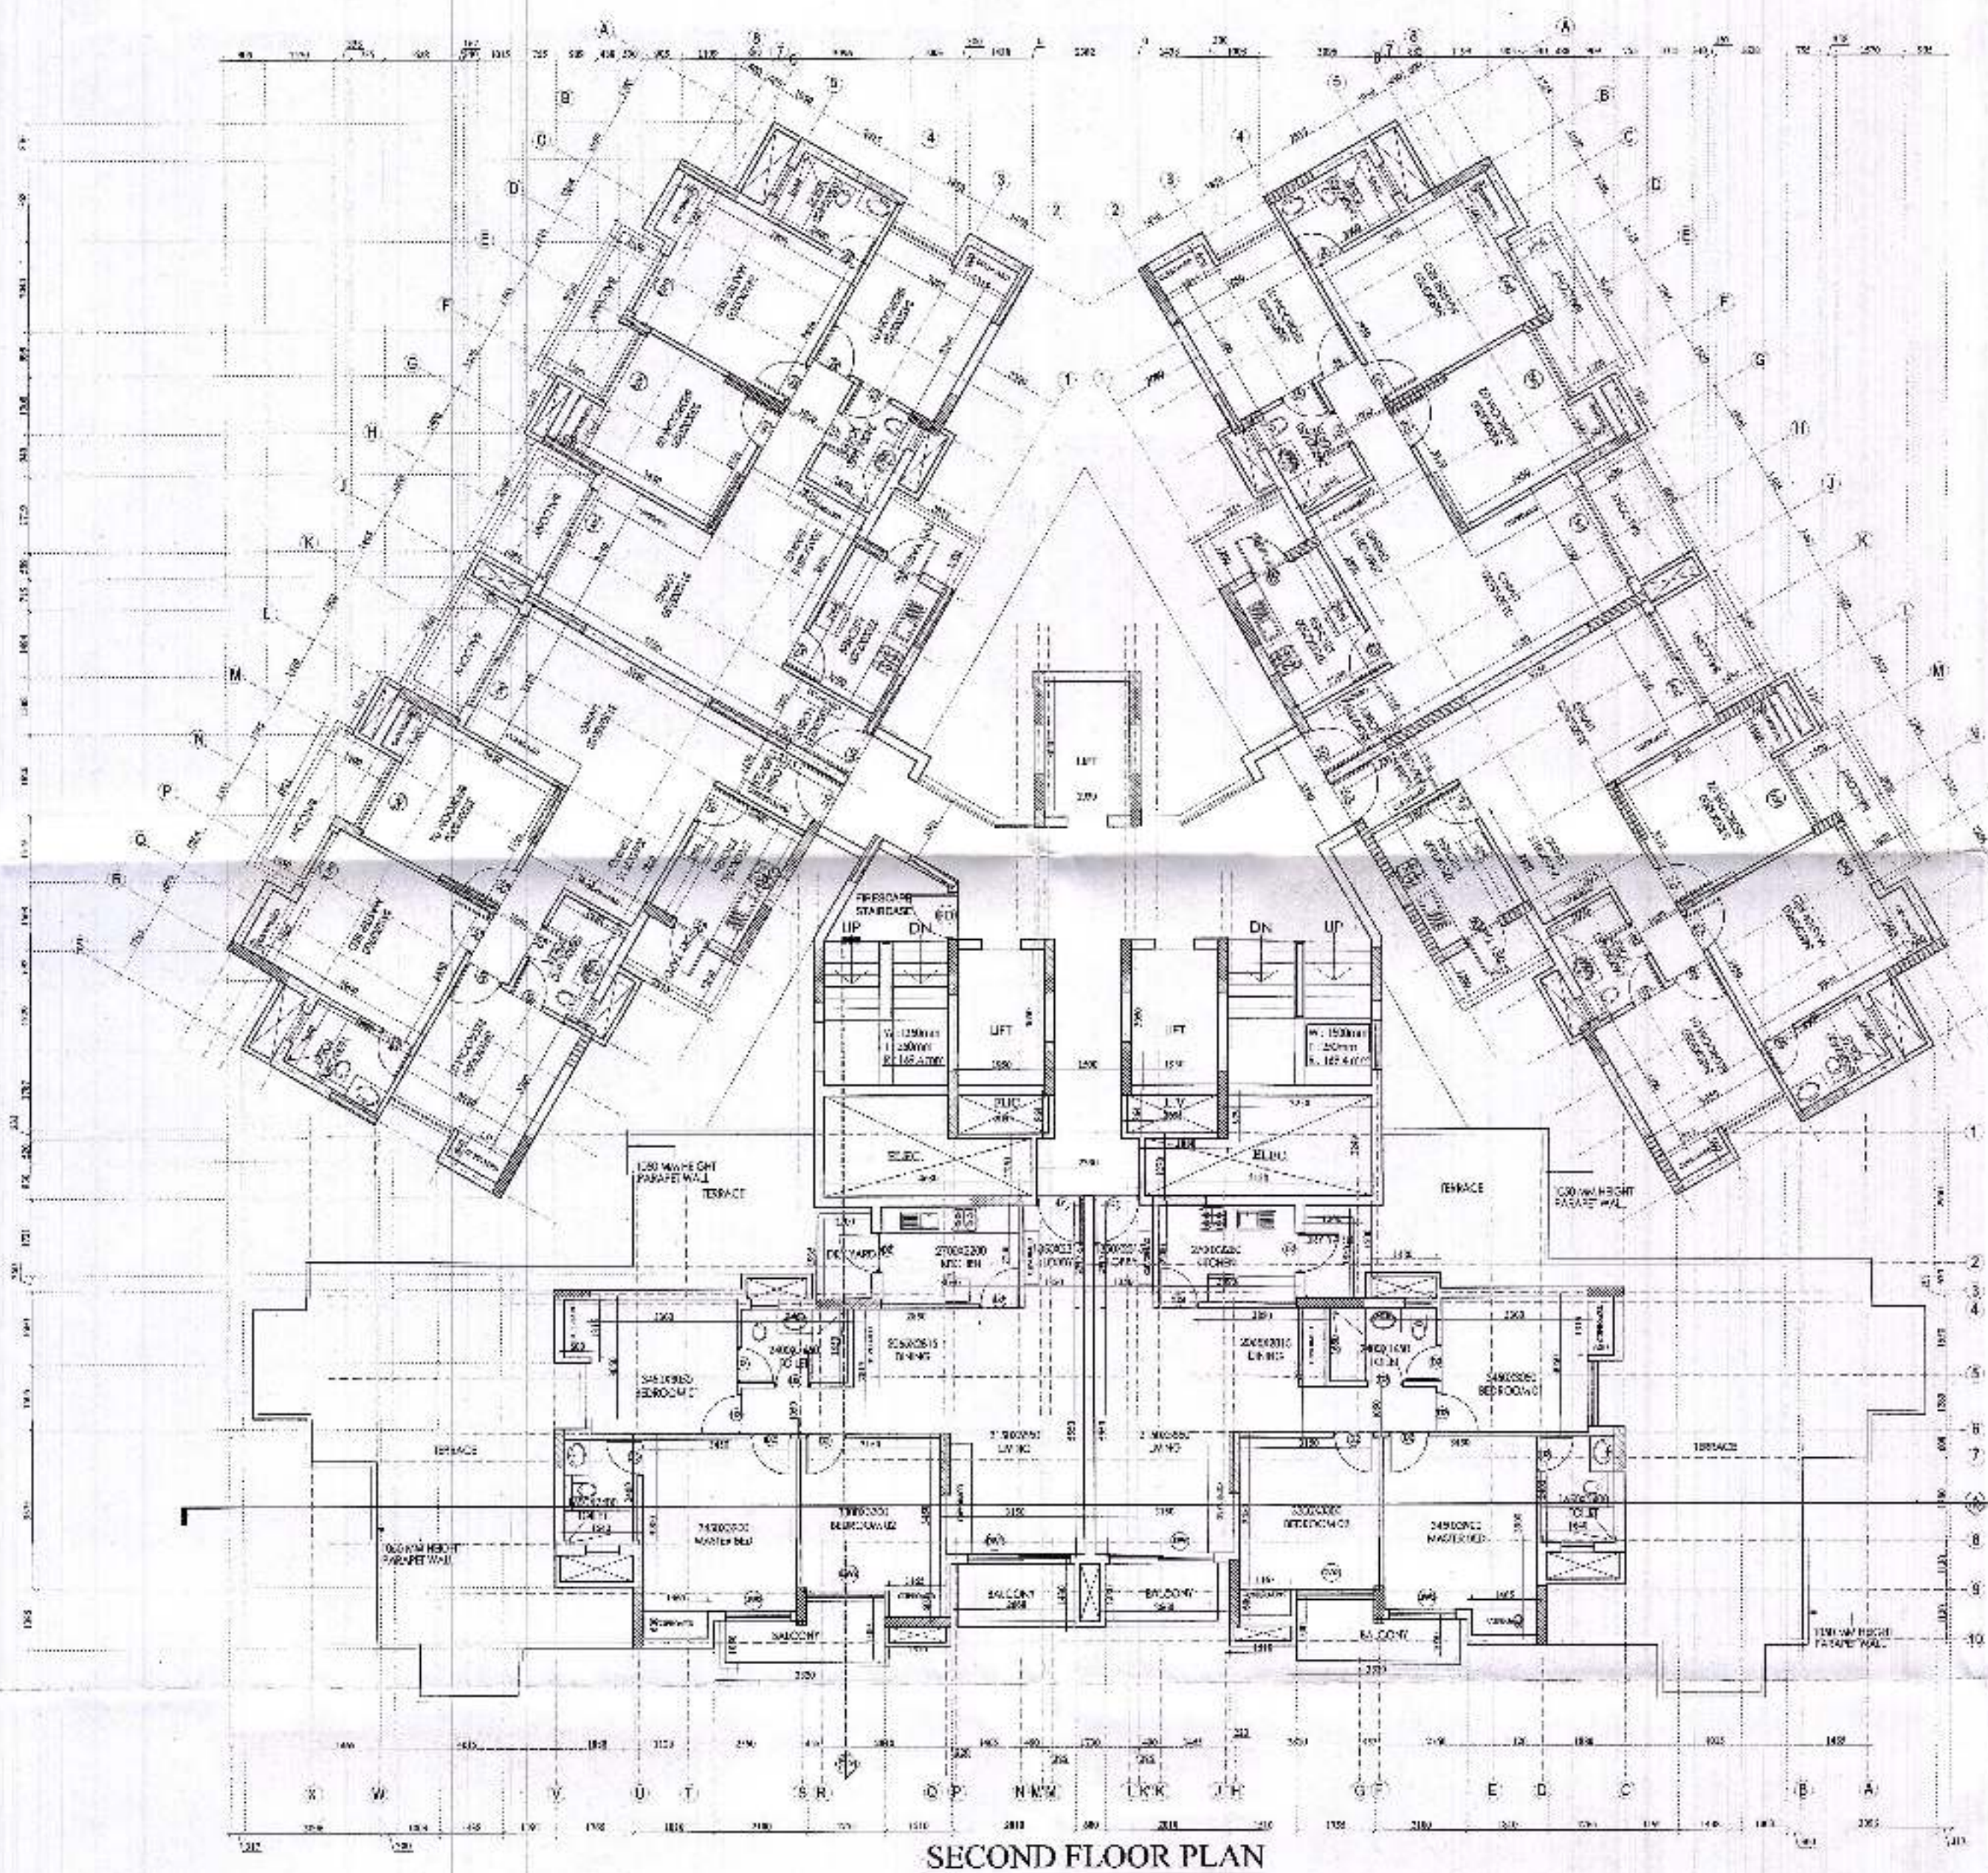

SECOND FLOOR PLAN

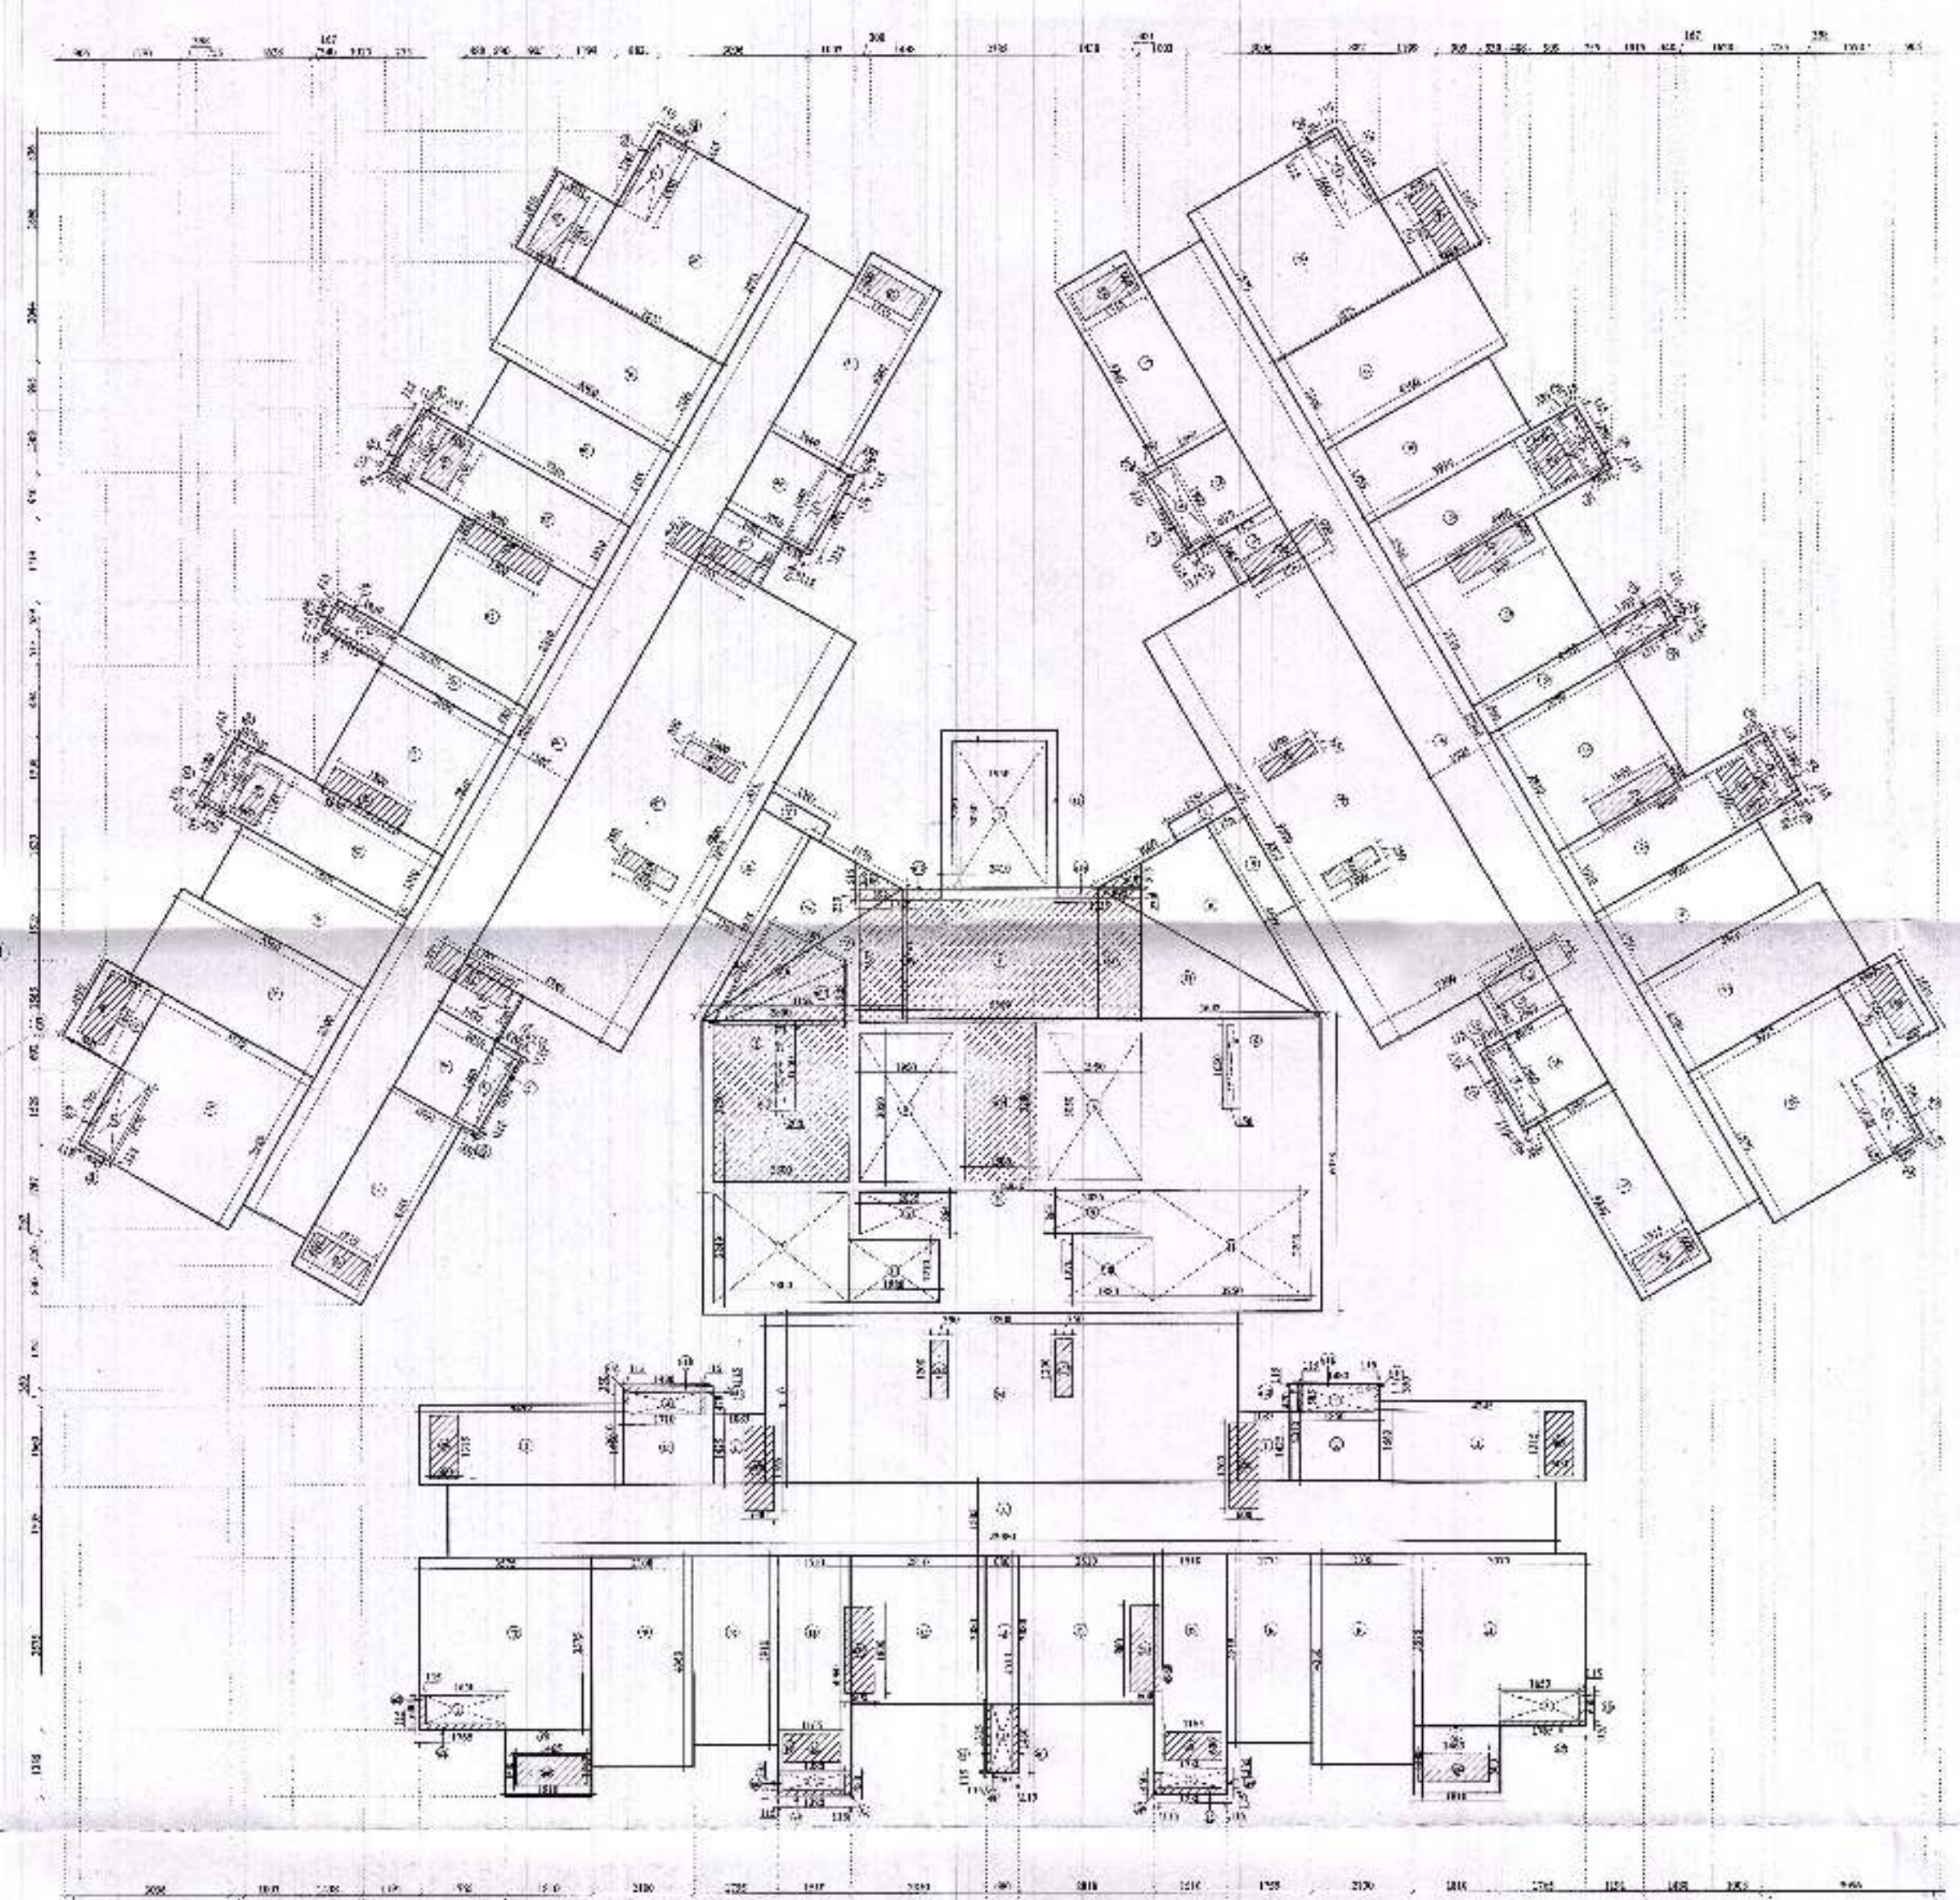

AREA ENVELOPE OF  
SECOND FLOOR PLAN