


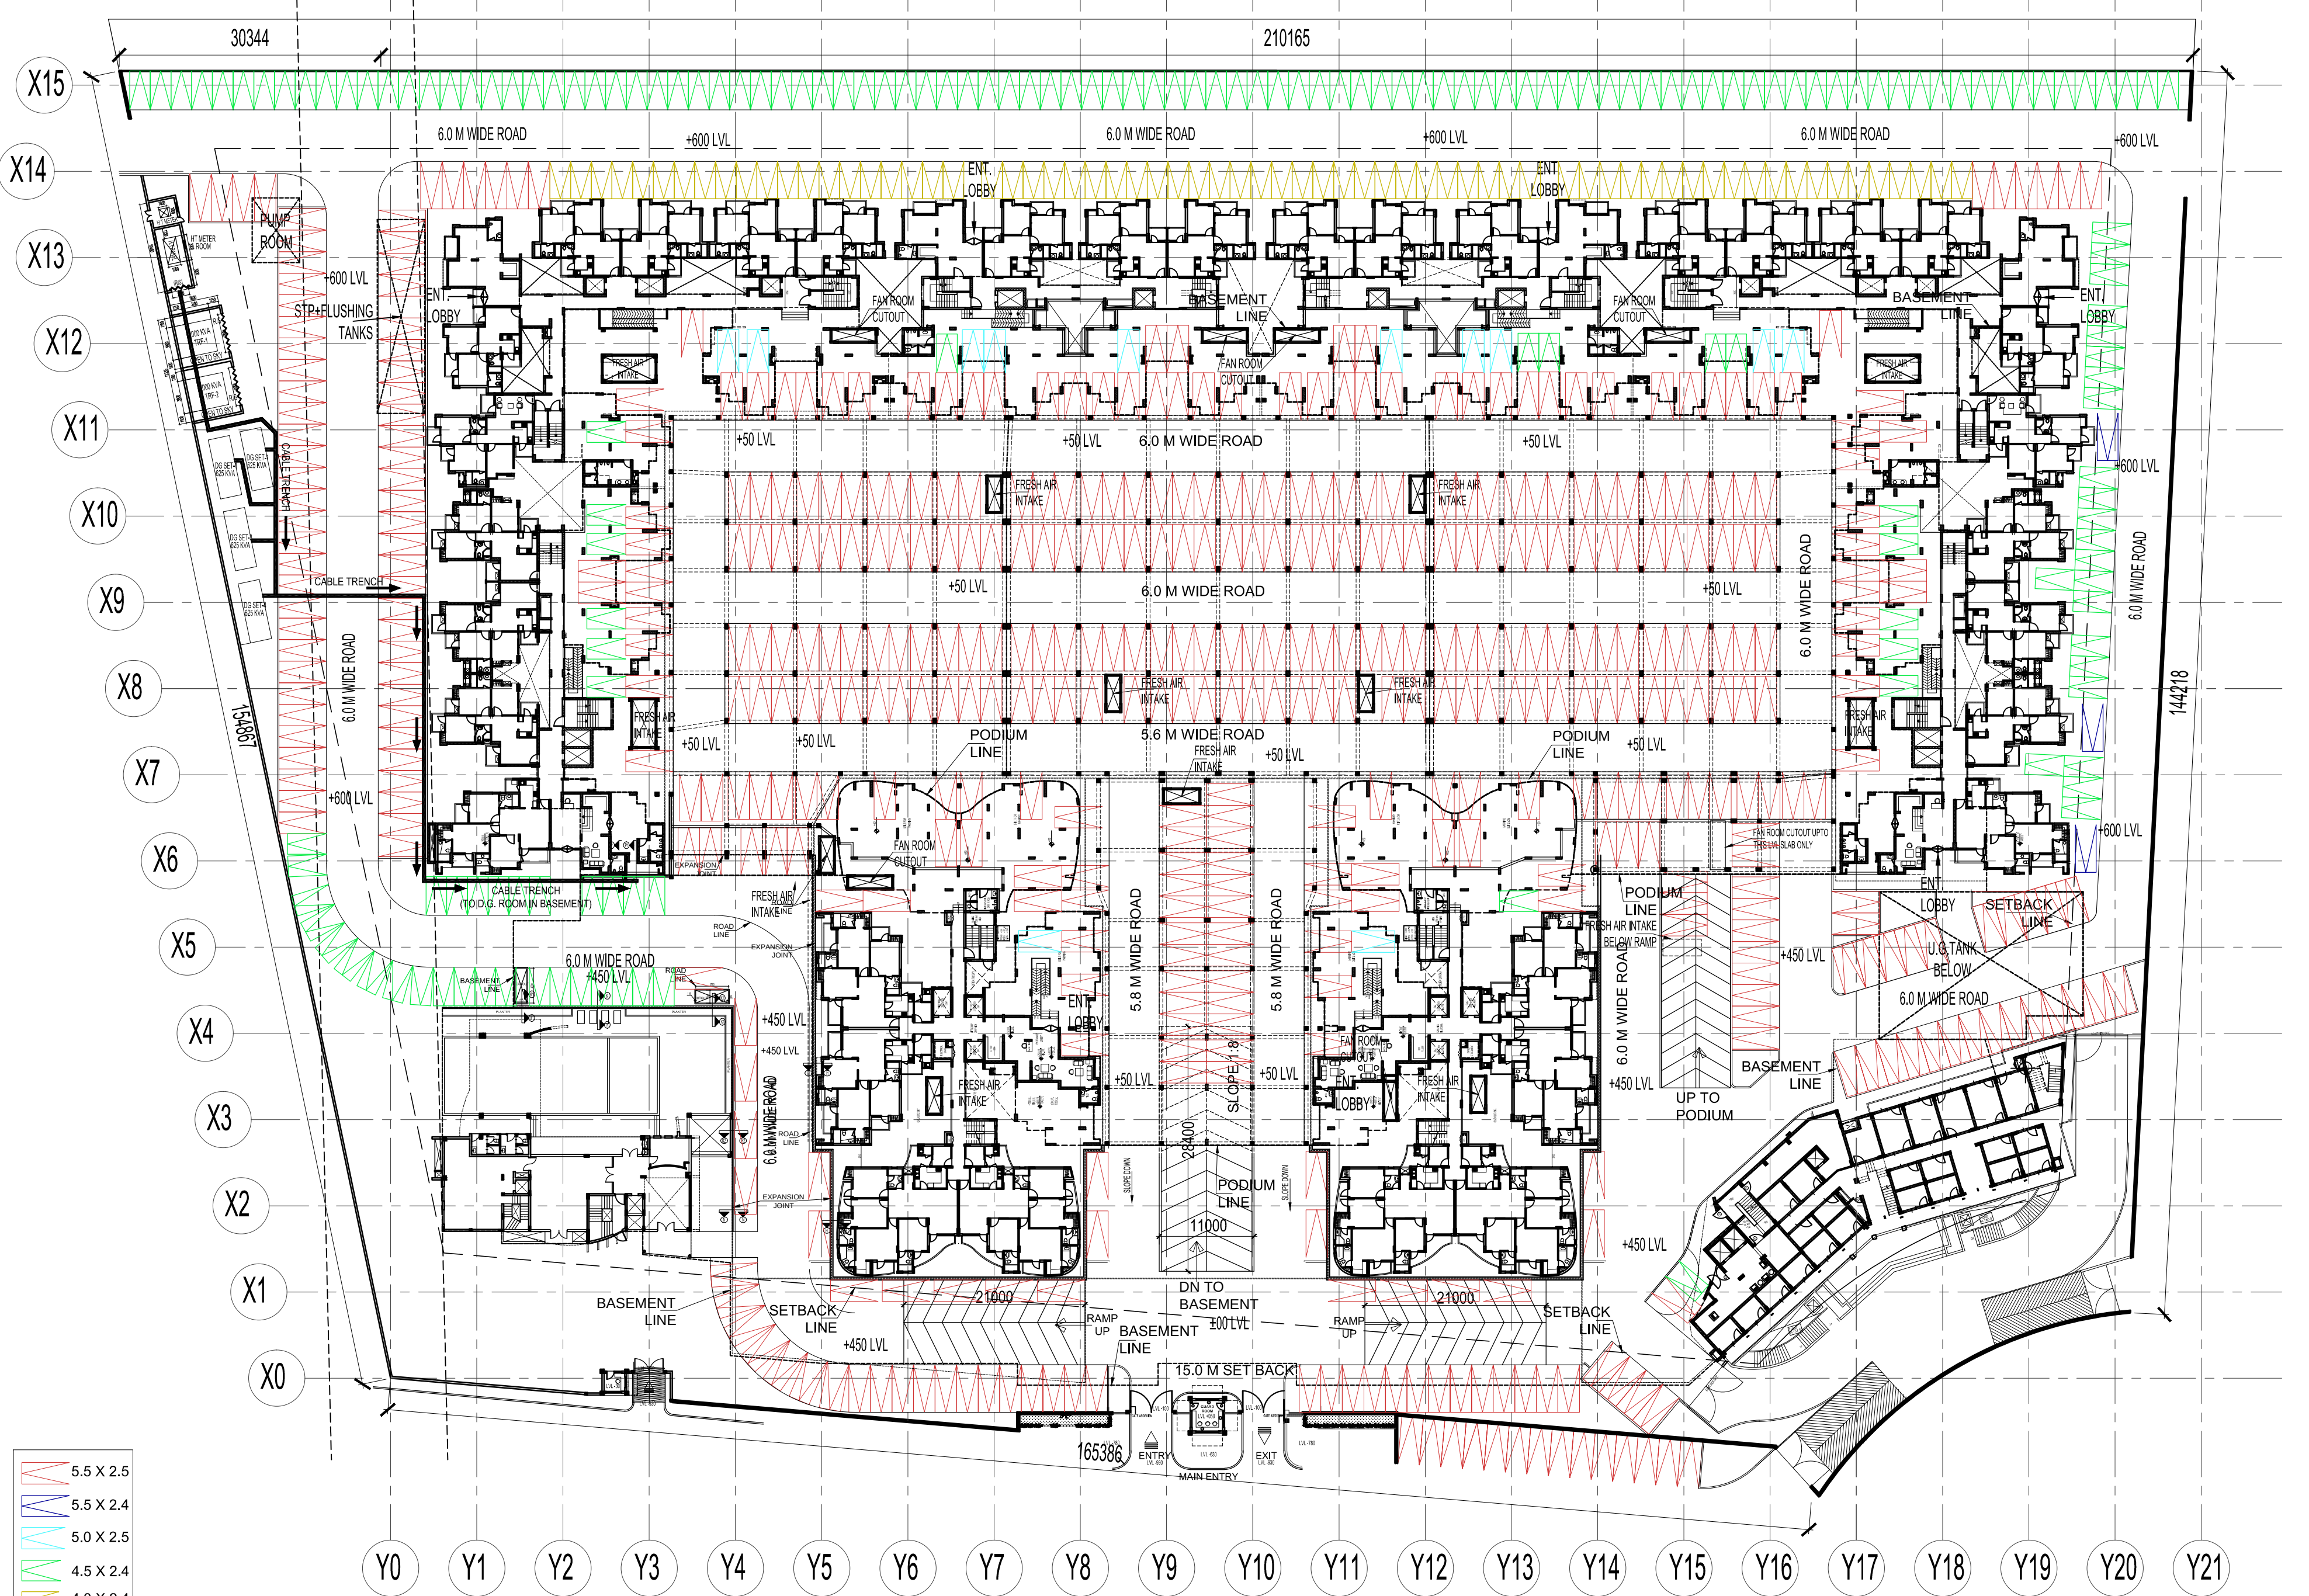

GROUND-SITE PLAN