

CONTENTS OF THE SHEET

SECTION B-B

STAMP OF DATE OF APPROVAL OF PLANS


This Cancels Approval
to the Previous Plans
Sanctioned under no/
CE/5242/BPES/AT
Dated 22 /9 /2014

Approved subject to the conditions mentioned
in this office letter No. CE/5242/BPES/AT


Executive Engineer Bldg. Prop. (E/S.) II

S.E.(BP) T/E

A.E.(BP) S&T

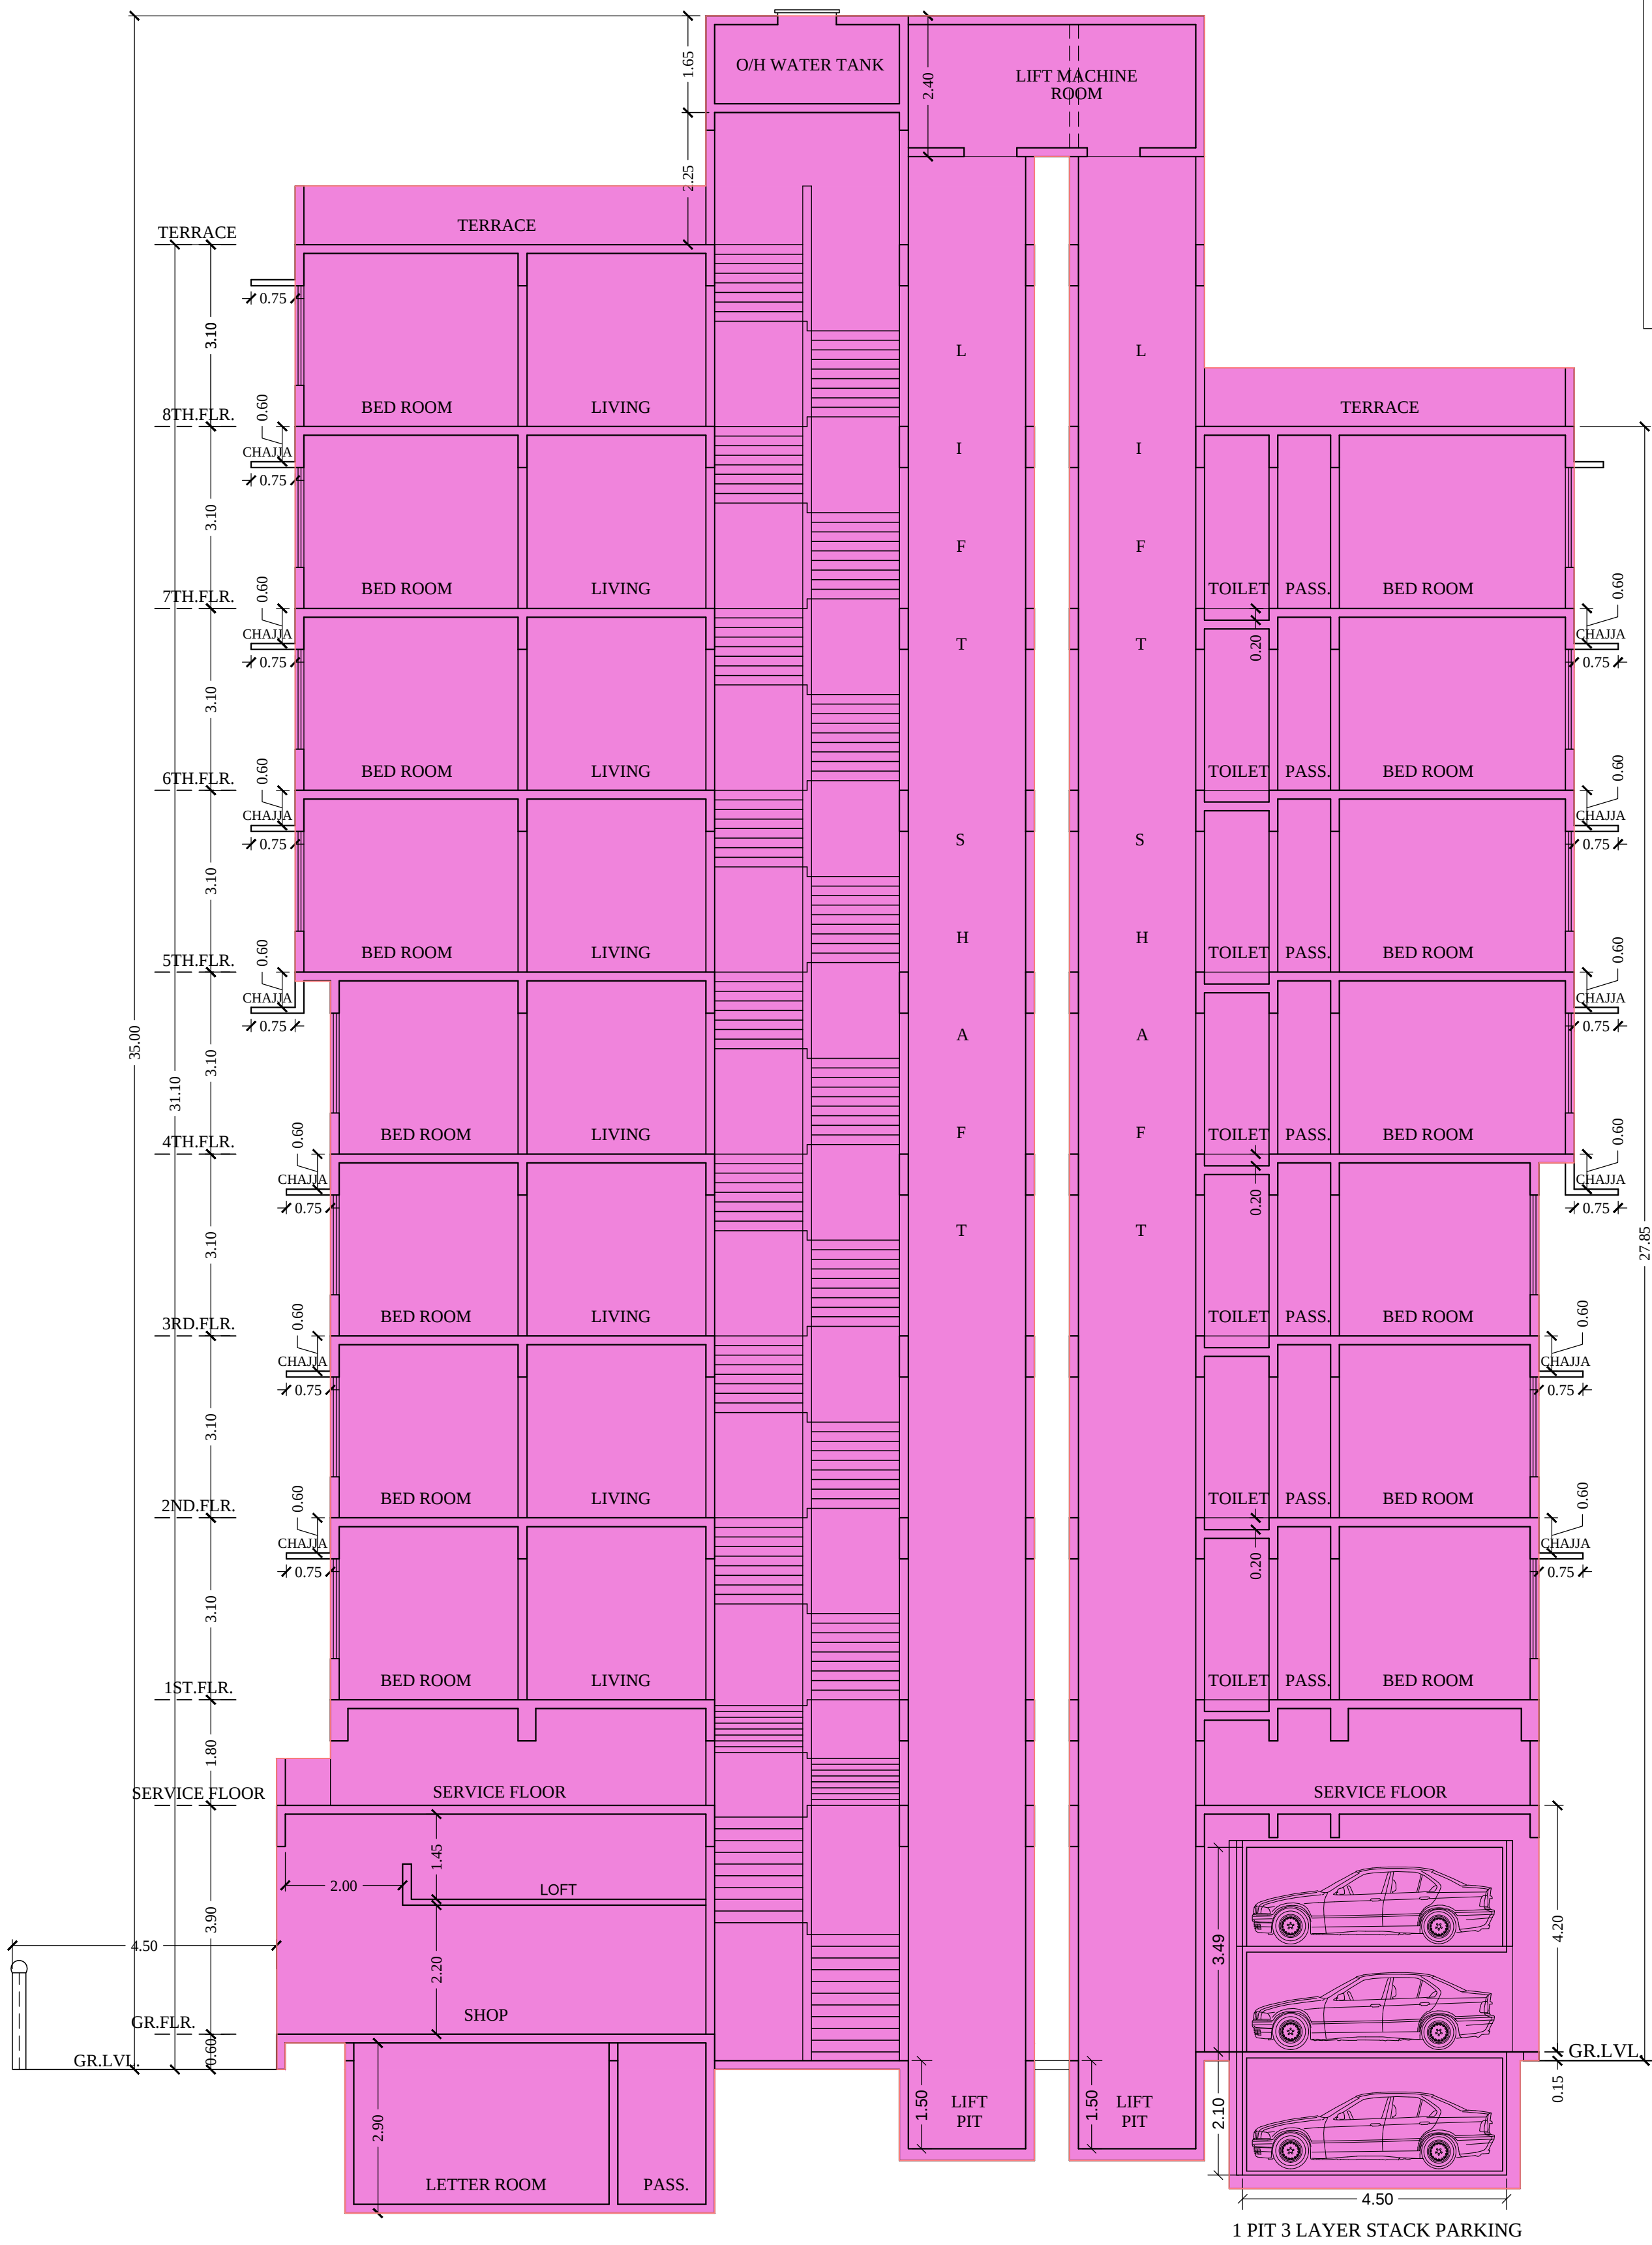

SECTION B-B
SCALE - 1:100

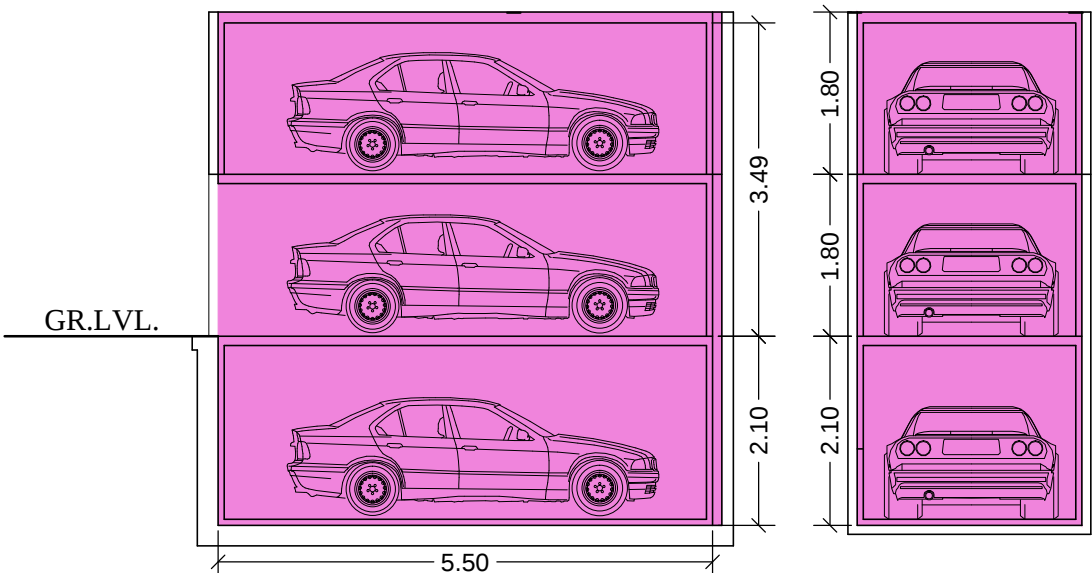

REVISION	DESCRIPTION	DATE	
DESCRIPTION OF PROPOSAL & PROPERTY			
PROPOSED REDEVELOPMENT ON PLOT BEARING C.T.S. NO. 714 (10), S. NO. 76 (PT), KNOWN AS RAVIKAILASH CHS, NAVGHAR ROAD, MULUND (EAST), MUMBAI - 4000 81.			SADASHIV SAWANT S/594/L/S SIGNATURE NAME & ADDRESS OF L.S.
NAME OF OWNER			
M/s M Patankar Build Cons. Pvt. Ltd. C.A to owner Mulund Ravi Kailash CHS Ltd.			
 N	DGN. BY	MANDAR	SADASHIV SAWANT & ASSOCIATES 6 Kamal Kunj, Tejpal Scheme Road No 1, Vile Parle (East), Mumbai 400 057. Mob: 9619434774
	DRAWN	SUPRIYA	
	SCALE	As Noted	
			6/6