
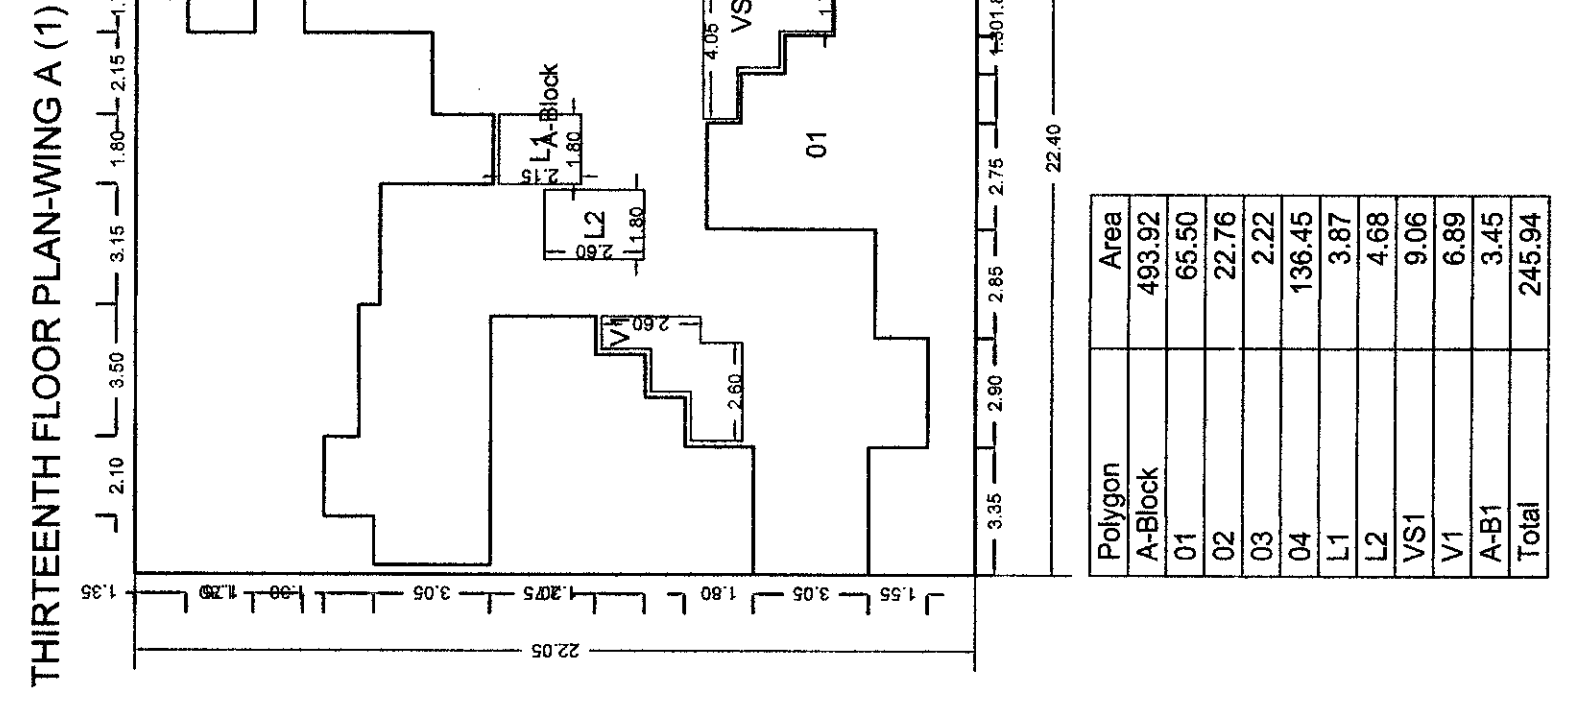
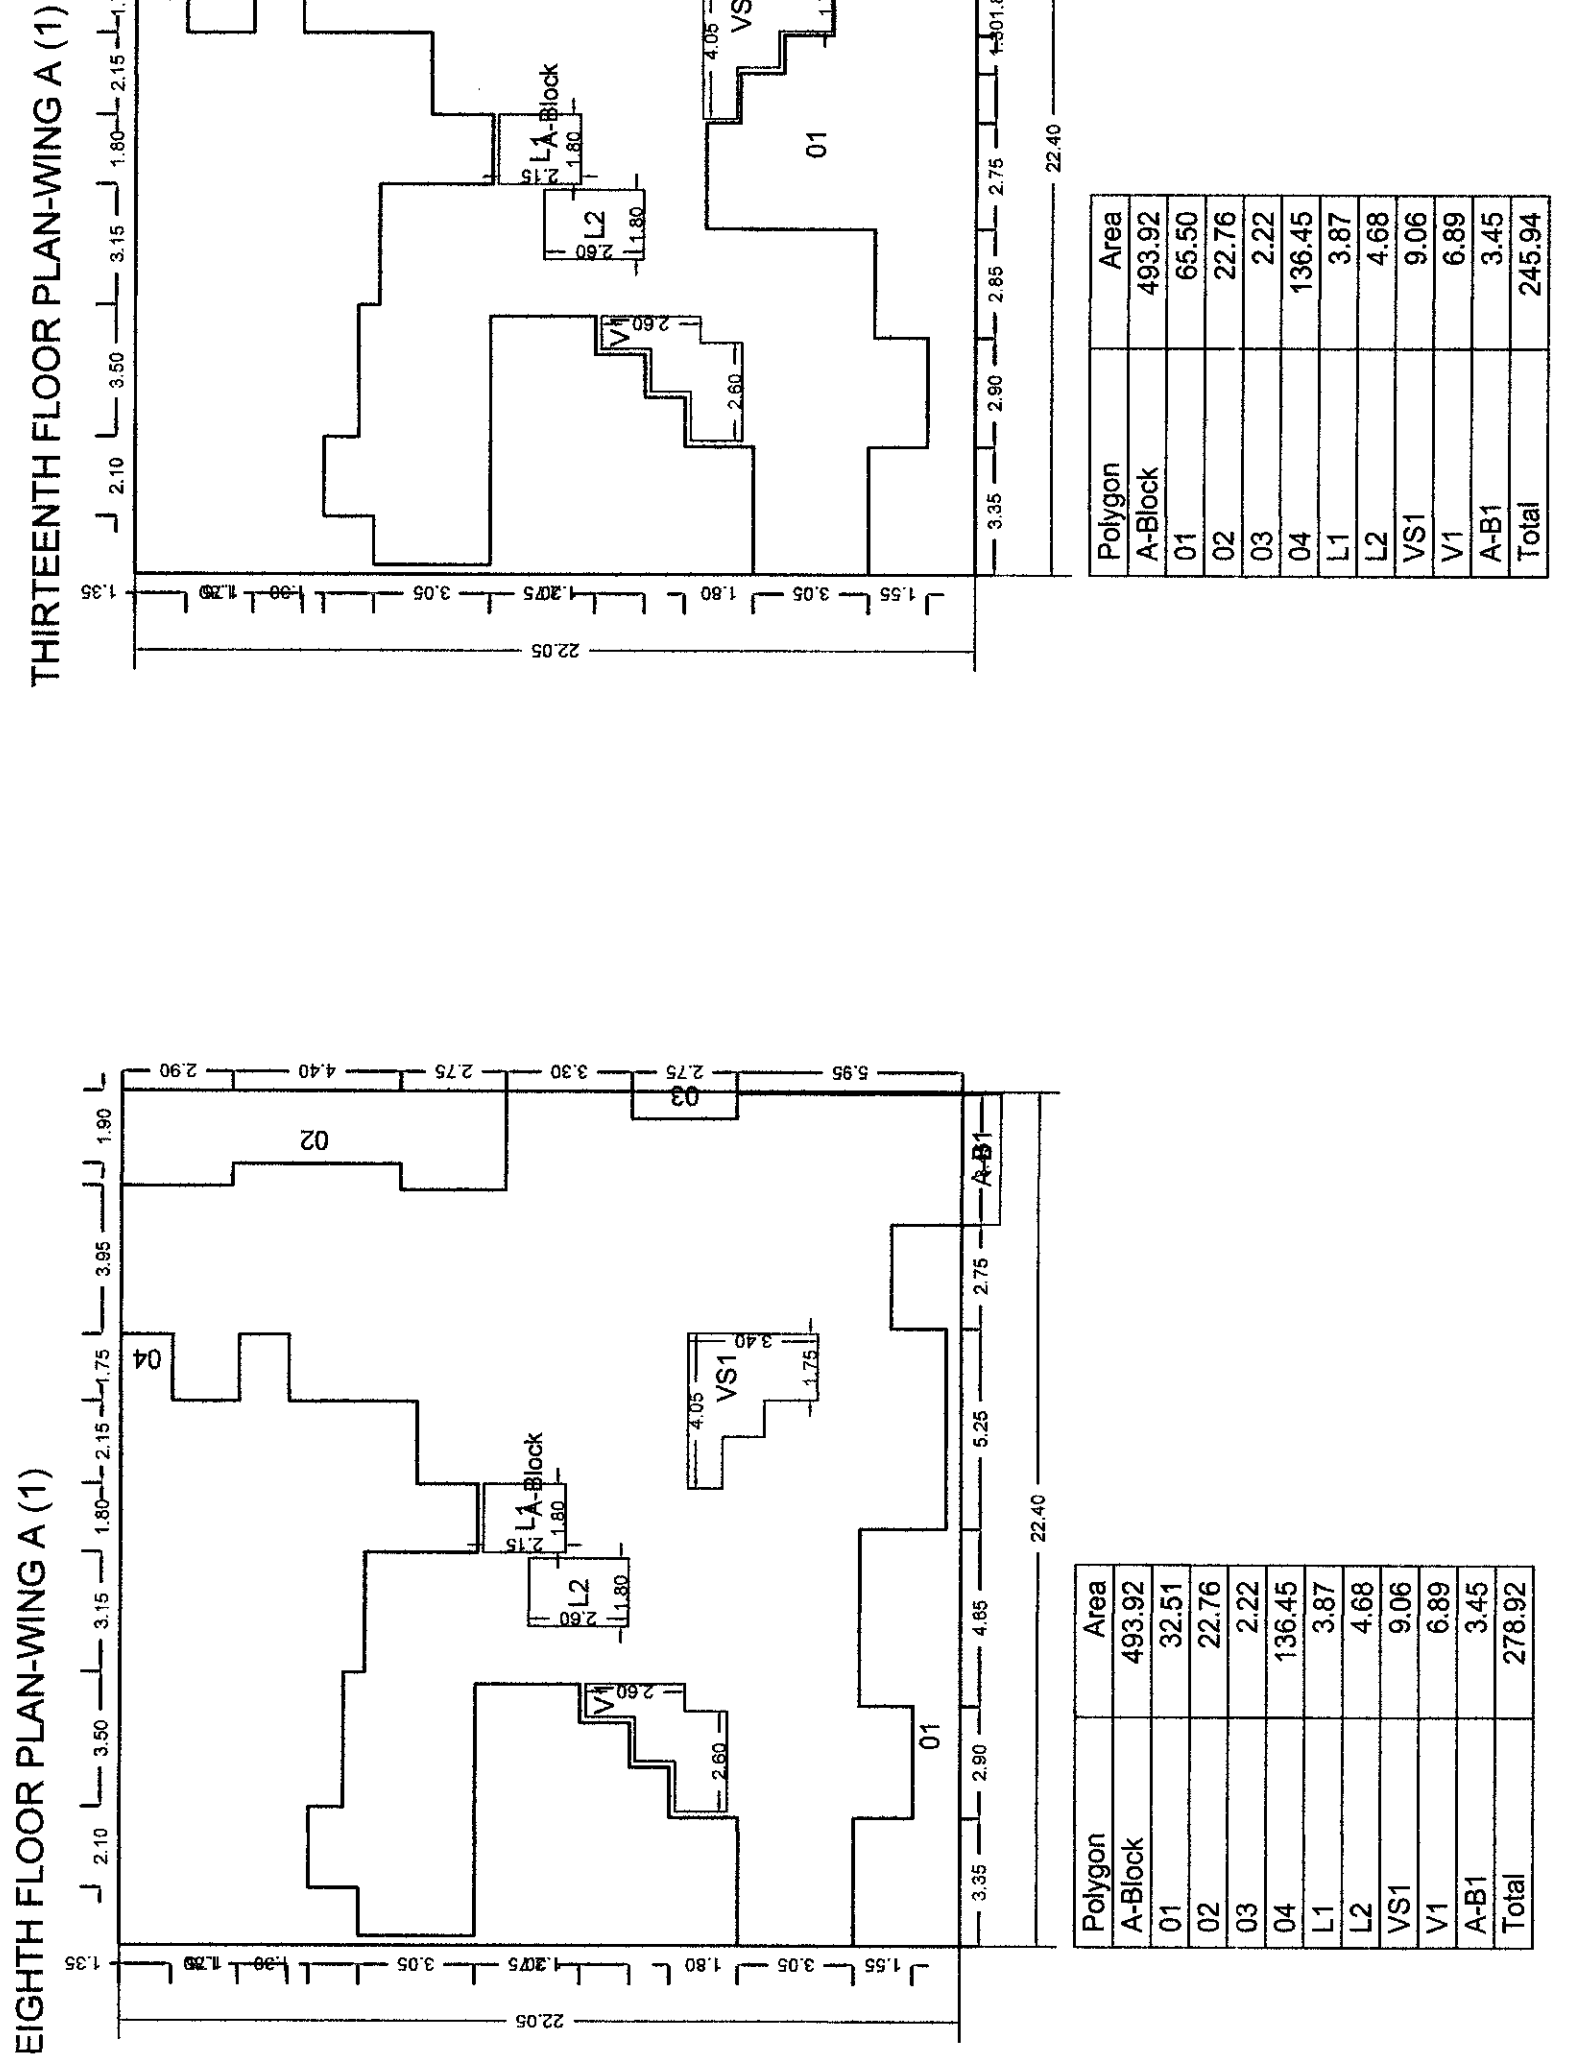
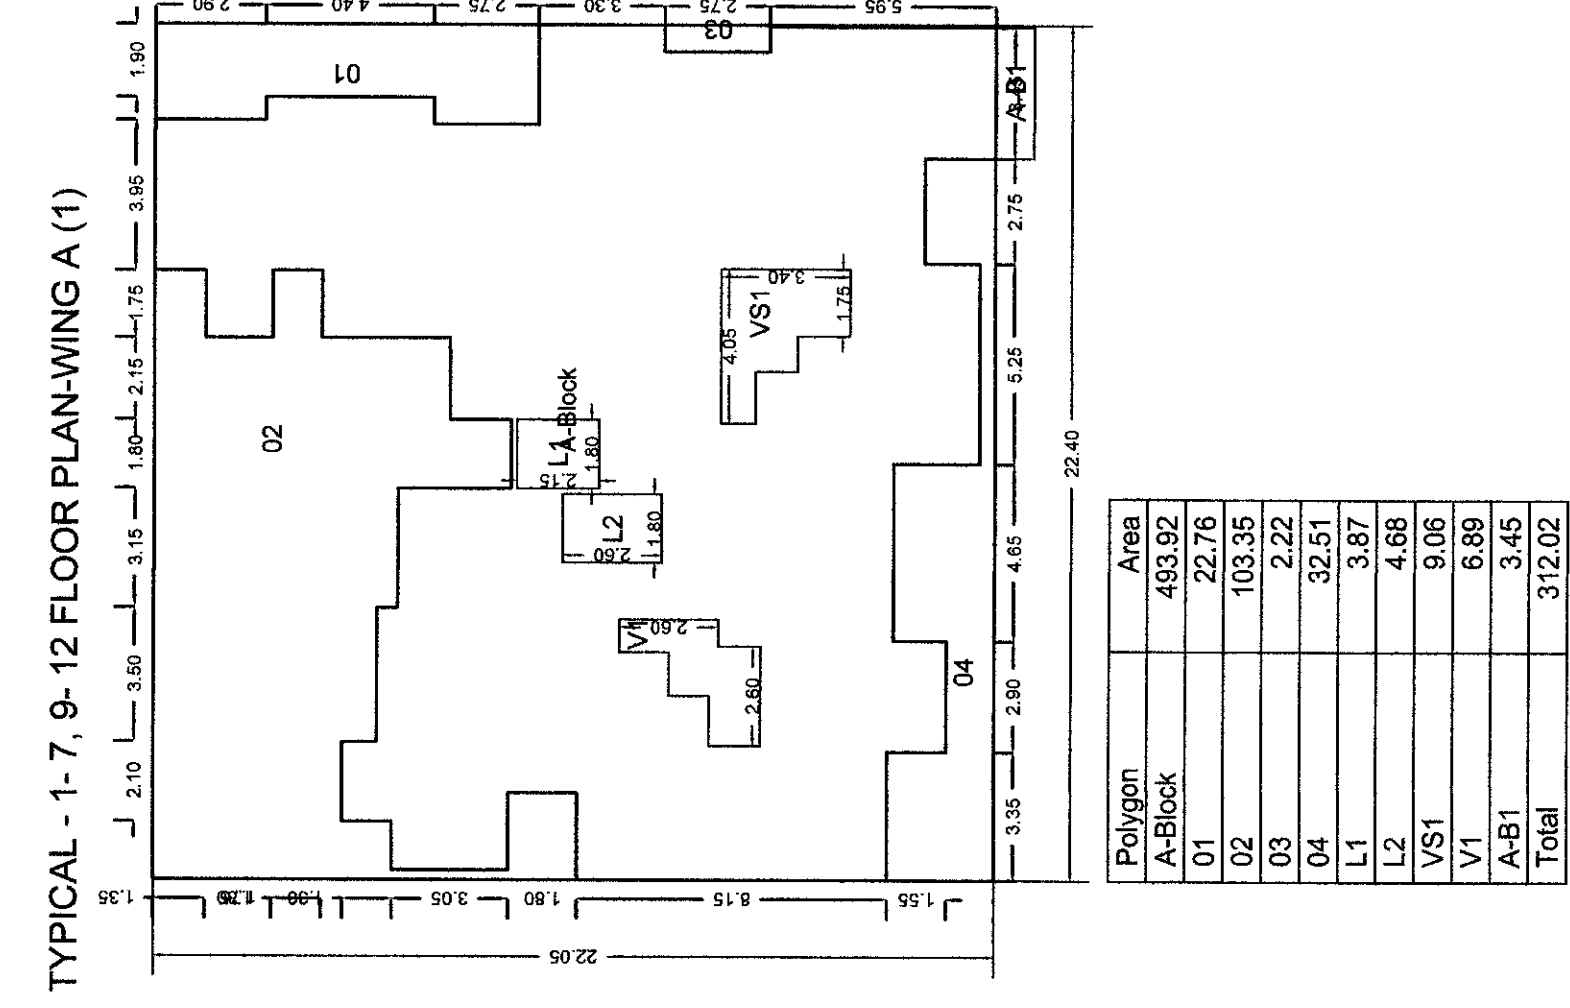


SLAB AREA CALCULATIONS: WING A (1)									
FLOOR	FSI AREA	VOID	SHIFT CHOWK	RECHUTE	LIFT	BALCONY TERRACE	STAIR	PARKING	TOTAL SLAB AREA

FLOOR WISE FSI STATEMENT: WING A (1)									
BUILDING	FSI AREA	VOID	SHIFT CHOWK	RECHUTE	LIFT	BALCONY TERRACE	STAIR	PARKING	TOTAL FSI AREA

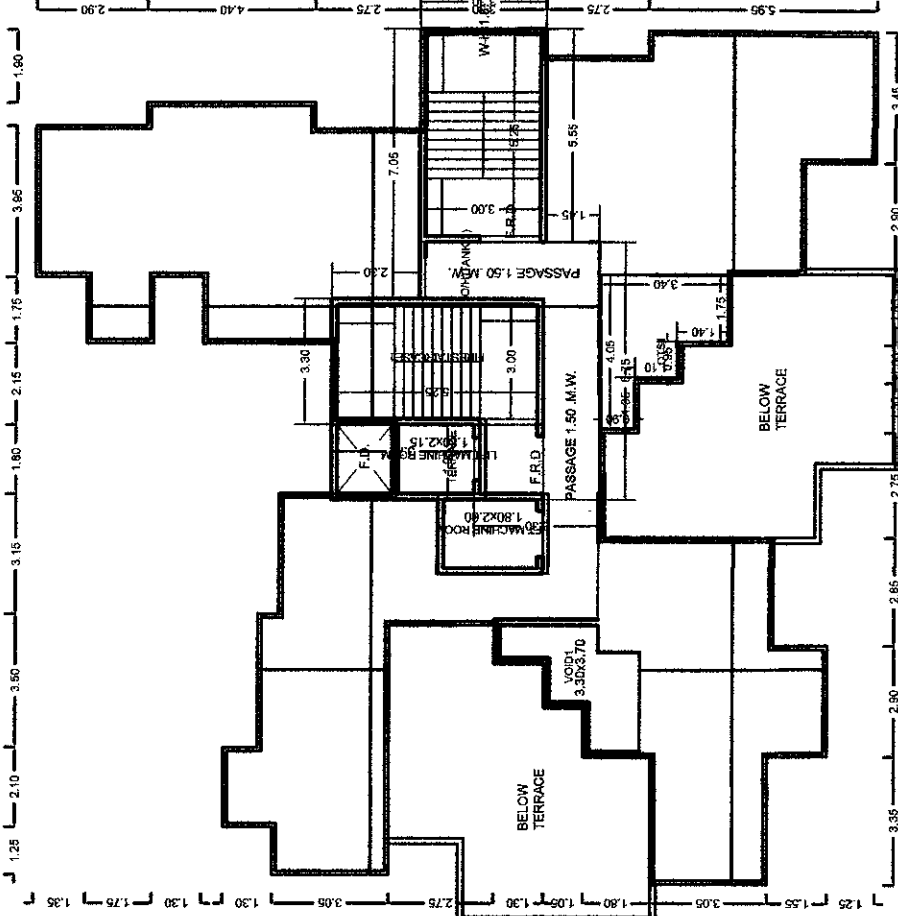

BALCONY CALCULATIONS: WING A (1)									

SCHEDULE OF OPENING: WING A (1)				
