


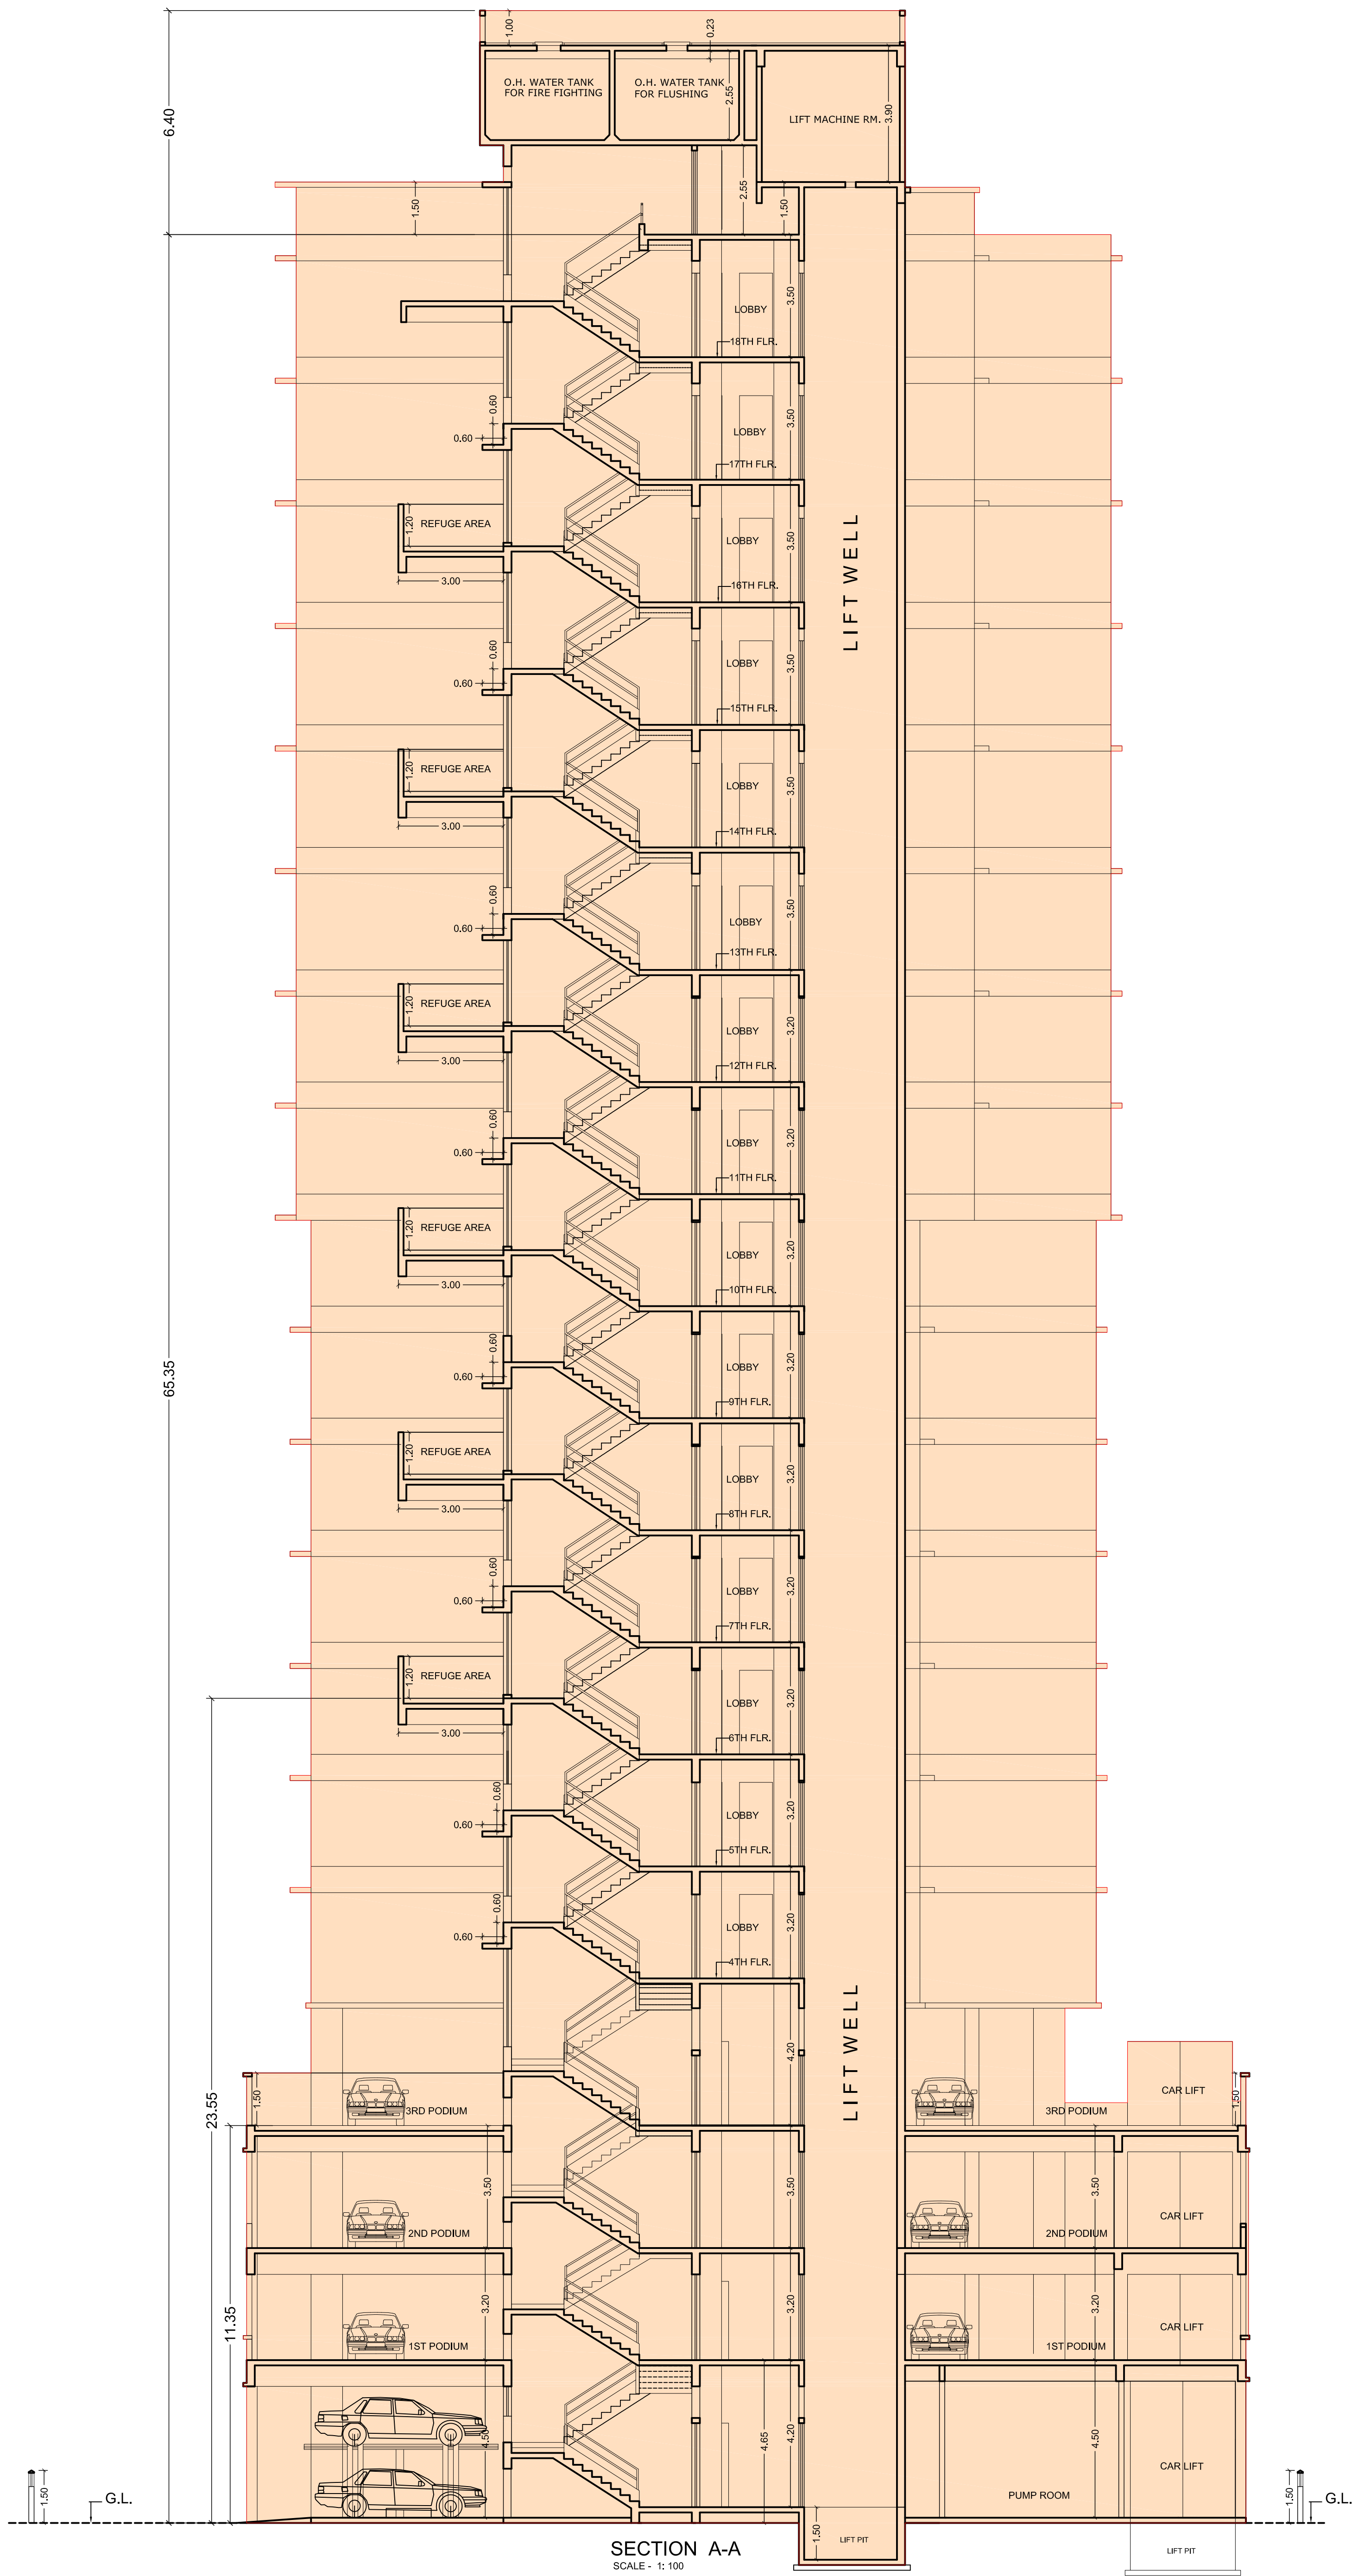

CONTENTS OF SHEET	STAMP & DATE OF APPROVAL OF PLAN	NAME OF THE OWNER	DESCRIPTION OF PROPOSAL	NAME & SIGN OF ARCHITECT
• SECTION A-A	THIS CANCELS APPROVAL TO THE PREVIOUS PLANS SANCTIONED UNDER AUTODCR NO.CHE / ES / 1352 / T /337 (NEW) DATED 09/12/2020 APPROVED SUBJECT TO THE CONDITIONS MENTIONED IN THIS OFFICE LETTER AUTODCR NO. CHE / ES / 1352/ T/ 337 (NEW) E.E.(B.P.) E.S.-III S.E.(B.P.) L / E & N / W A.E.(B.P.) S & T	M/s. MAYA DEVELOPERS. C/A TO OWNER C-109,GHATKOPAR INDUSTRIAL ESTATE, L.B.S.MARG,GHATKOPAR (W) MUMBAI -86	PROSED REDEVELOPMENT OF RESIDENTIAL BUILDING PLOT BEARING , C.T.S. NO. 876,876/1 TO 13 OF VILLAGE MULUND (w).	R. P. ASUNDARIA ARCHITECT 236,2ND FLOOR, AVIOR, NIRMAL GALAXY, NEAR DEEP MANDIR CINEMA,L.B.S.MARG,MULUND (W) MUMBAI - 400080
				SHEET : 5 / 6