



STAMP OF APPROVAL OF PLAN

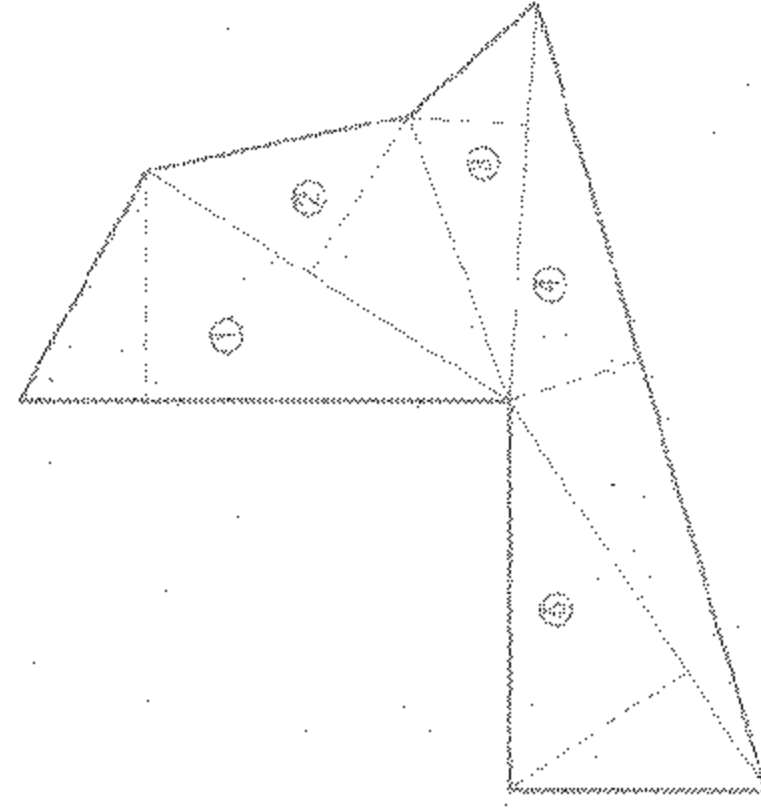


R.G. AREA CALCULATIONS


R.G. AREA DIAGRAM


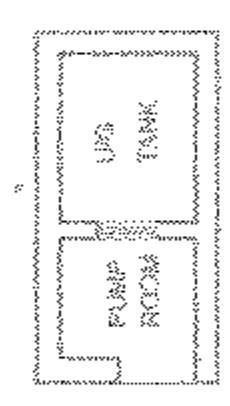


PLAN OF U/G TANK

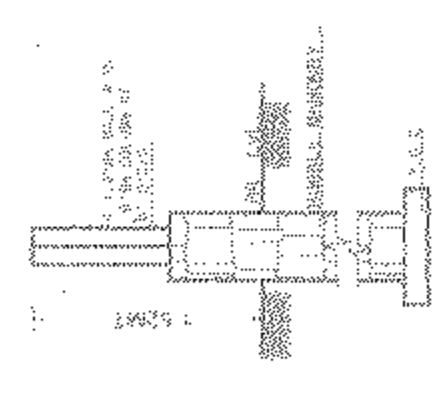


TYPICAL SECTION OF COMPOUND WALL

SECTION A-A

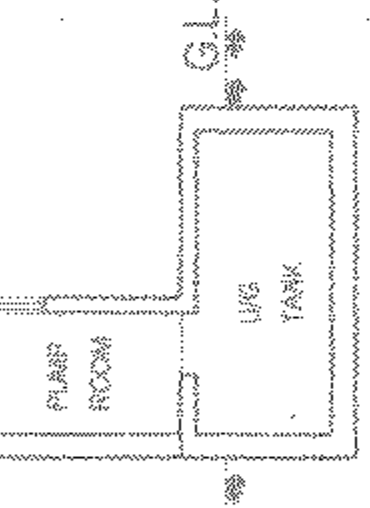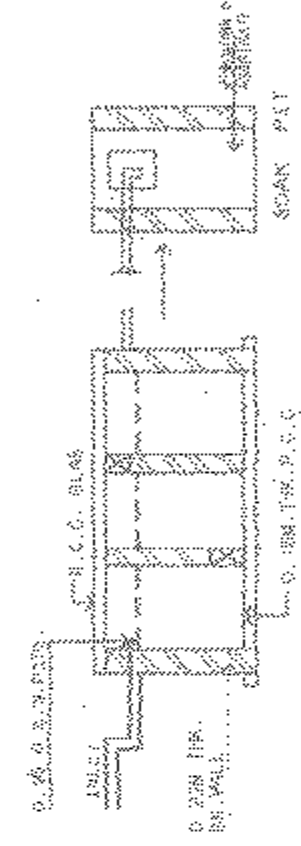

SECTION OF U/G TANK

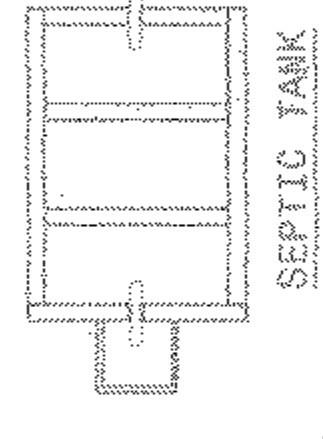

SEPTIC TANK

PARKING AREA STATEMENT

PLATY AREA	FOUR WHEELER	PARKING PROVIDED	TWO WHEELER	PARKING PROVIDED
IN SQ. MTS.	REQUIRED	PROVIDED	REQUIRED	PROVIDED

SCHEDULE OF DOORS & WINDOWS

NO.	DESCRIPTION	AREA









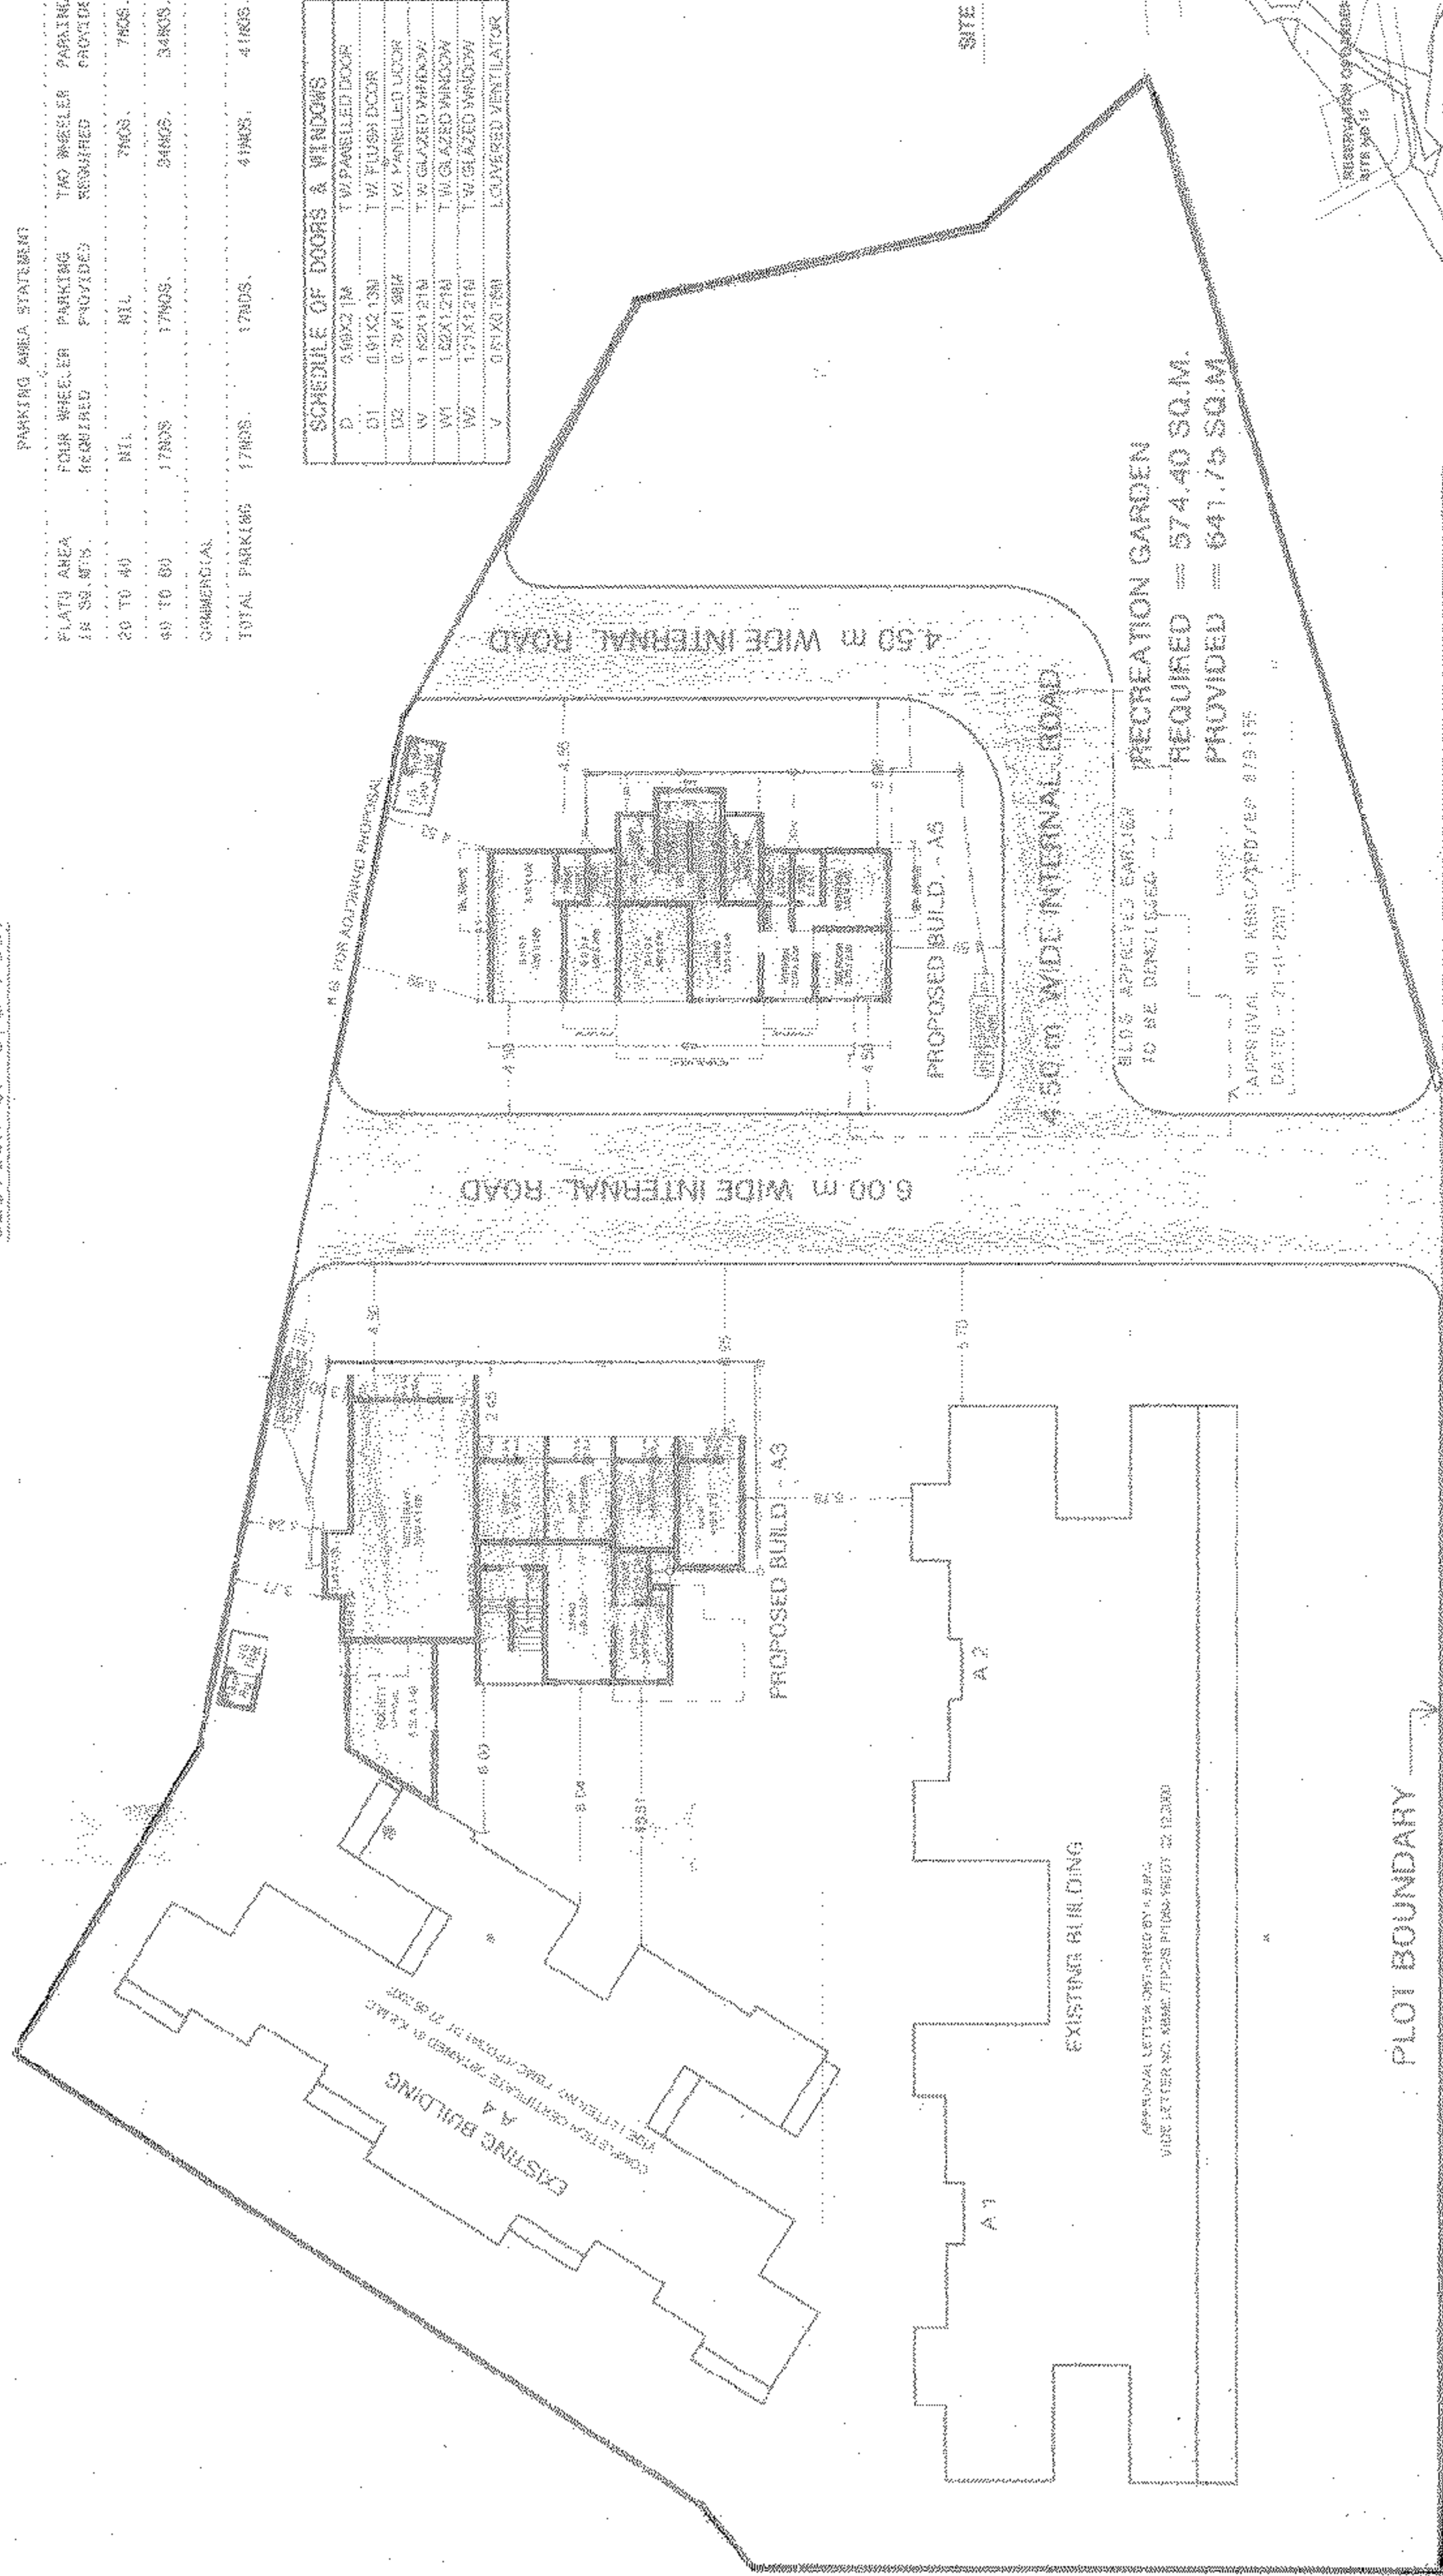

100' WIDE M.I.D.C. ROAD

BLOCK PLAN

Scale 1 : 250



LOCATION PLAN

