


ROAD

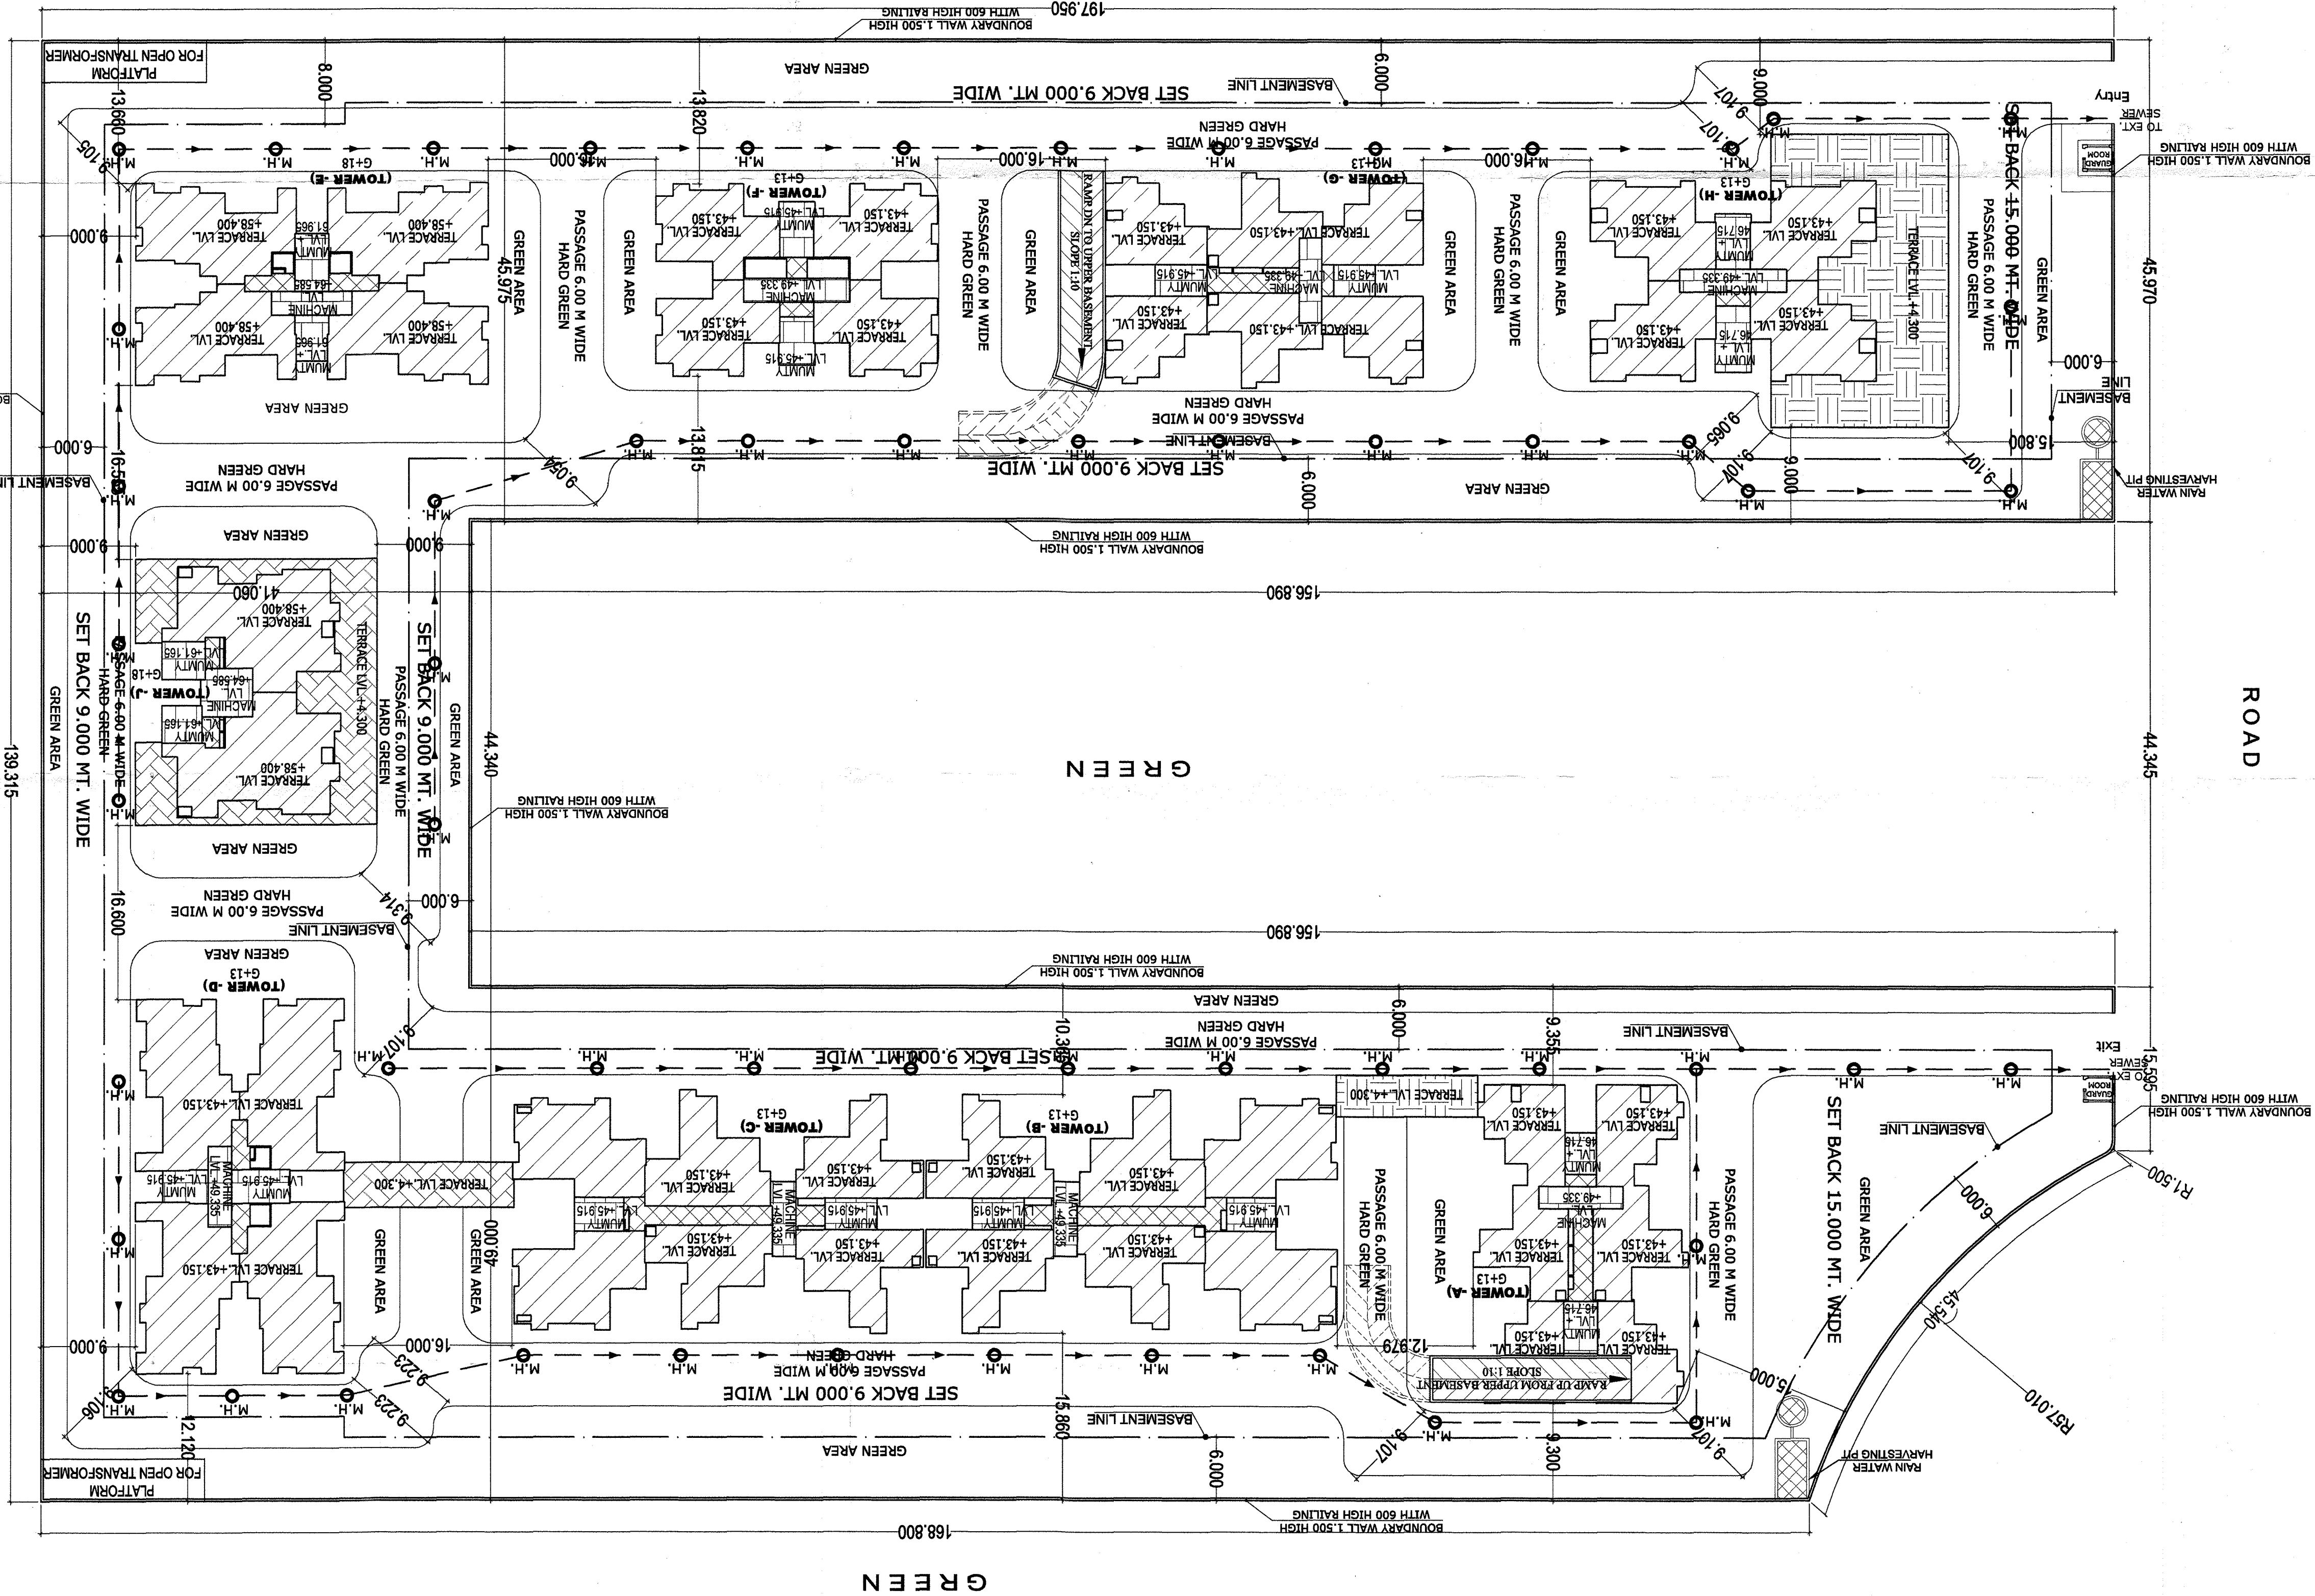

PROJECT TITLE :		REVISED GROUP HOUSING AT PLOT NO. GH-17, SEC. 75, NOIDA FOR - M/S MAXBLIS CONSTRUCTION PVT. LTD.	
DRAWING TITLE:-		SERVICES PLAN	
S-05A	DRG NO.	SCALE	1:350
		DATE	20130304
		DEALT	
		JOB NO.	\\Comp12\DATA\17-75 GARDENIA\20130223 SUBMISSION\20130223 SUBMISSION\LAYOUT PLAN
DEEPAK MEHTA & ASSOCIATES ARCHITECTS, PLANNERS, VALUERS, LANDSCAPE & INTERIORS PLOT NO. 16 ABHISHEK PLAZA L.S.C. MAYAPUR VILAS PH II DELHI 91 PH: 65272180 TELFAK: 22770180			
		OWNERS SIGN	ARCHITECTS SIGN
		For MAXBLIS CONST. NUTITION PVT. LTD.	
		Architect: Deepak Mehta Plot No. 16 Abhishek Plaza L.S.C. Mayapuri Vihar Ph-II, Delhi-91 CO. 087718040	
		ENGINEERS SIGN	

SERVICES PLAN

S-05A

Map for proposed building is as per bye laws submitted for approval. Please, note that the map is not to be used for any other purpose without the written consent of the architect.

