


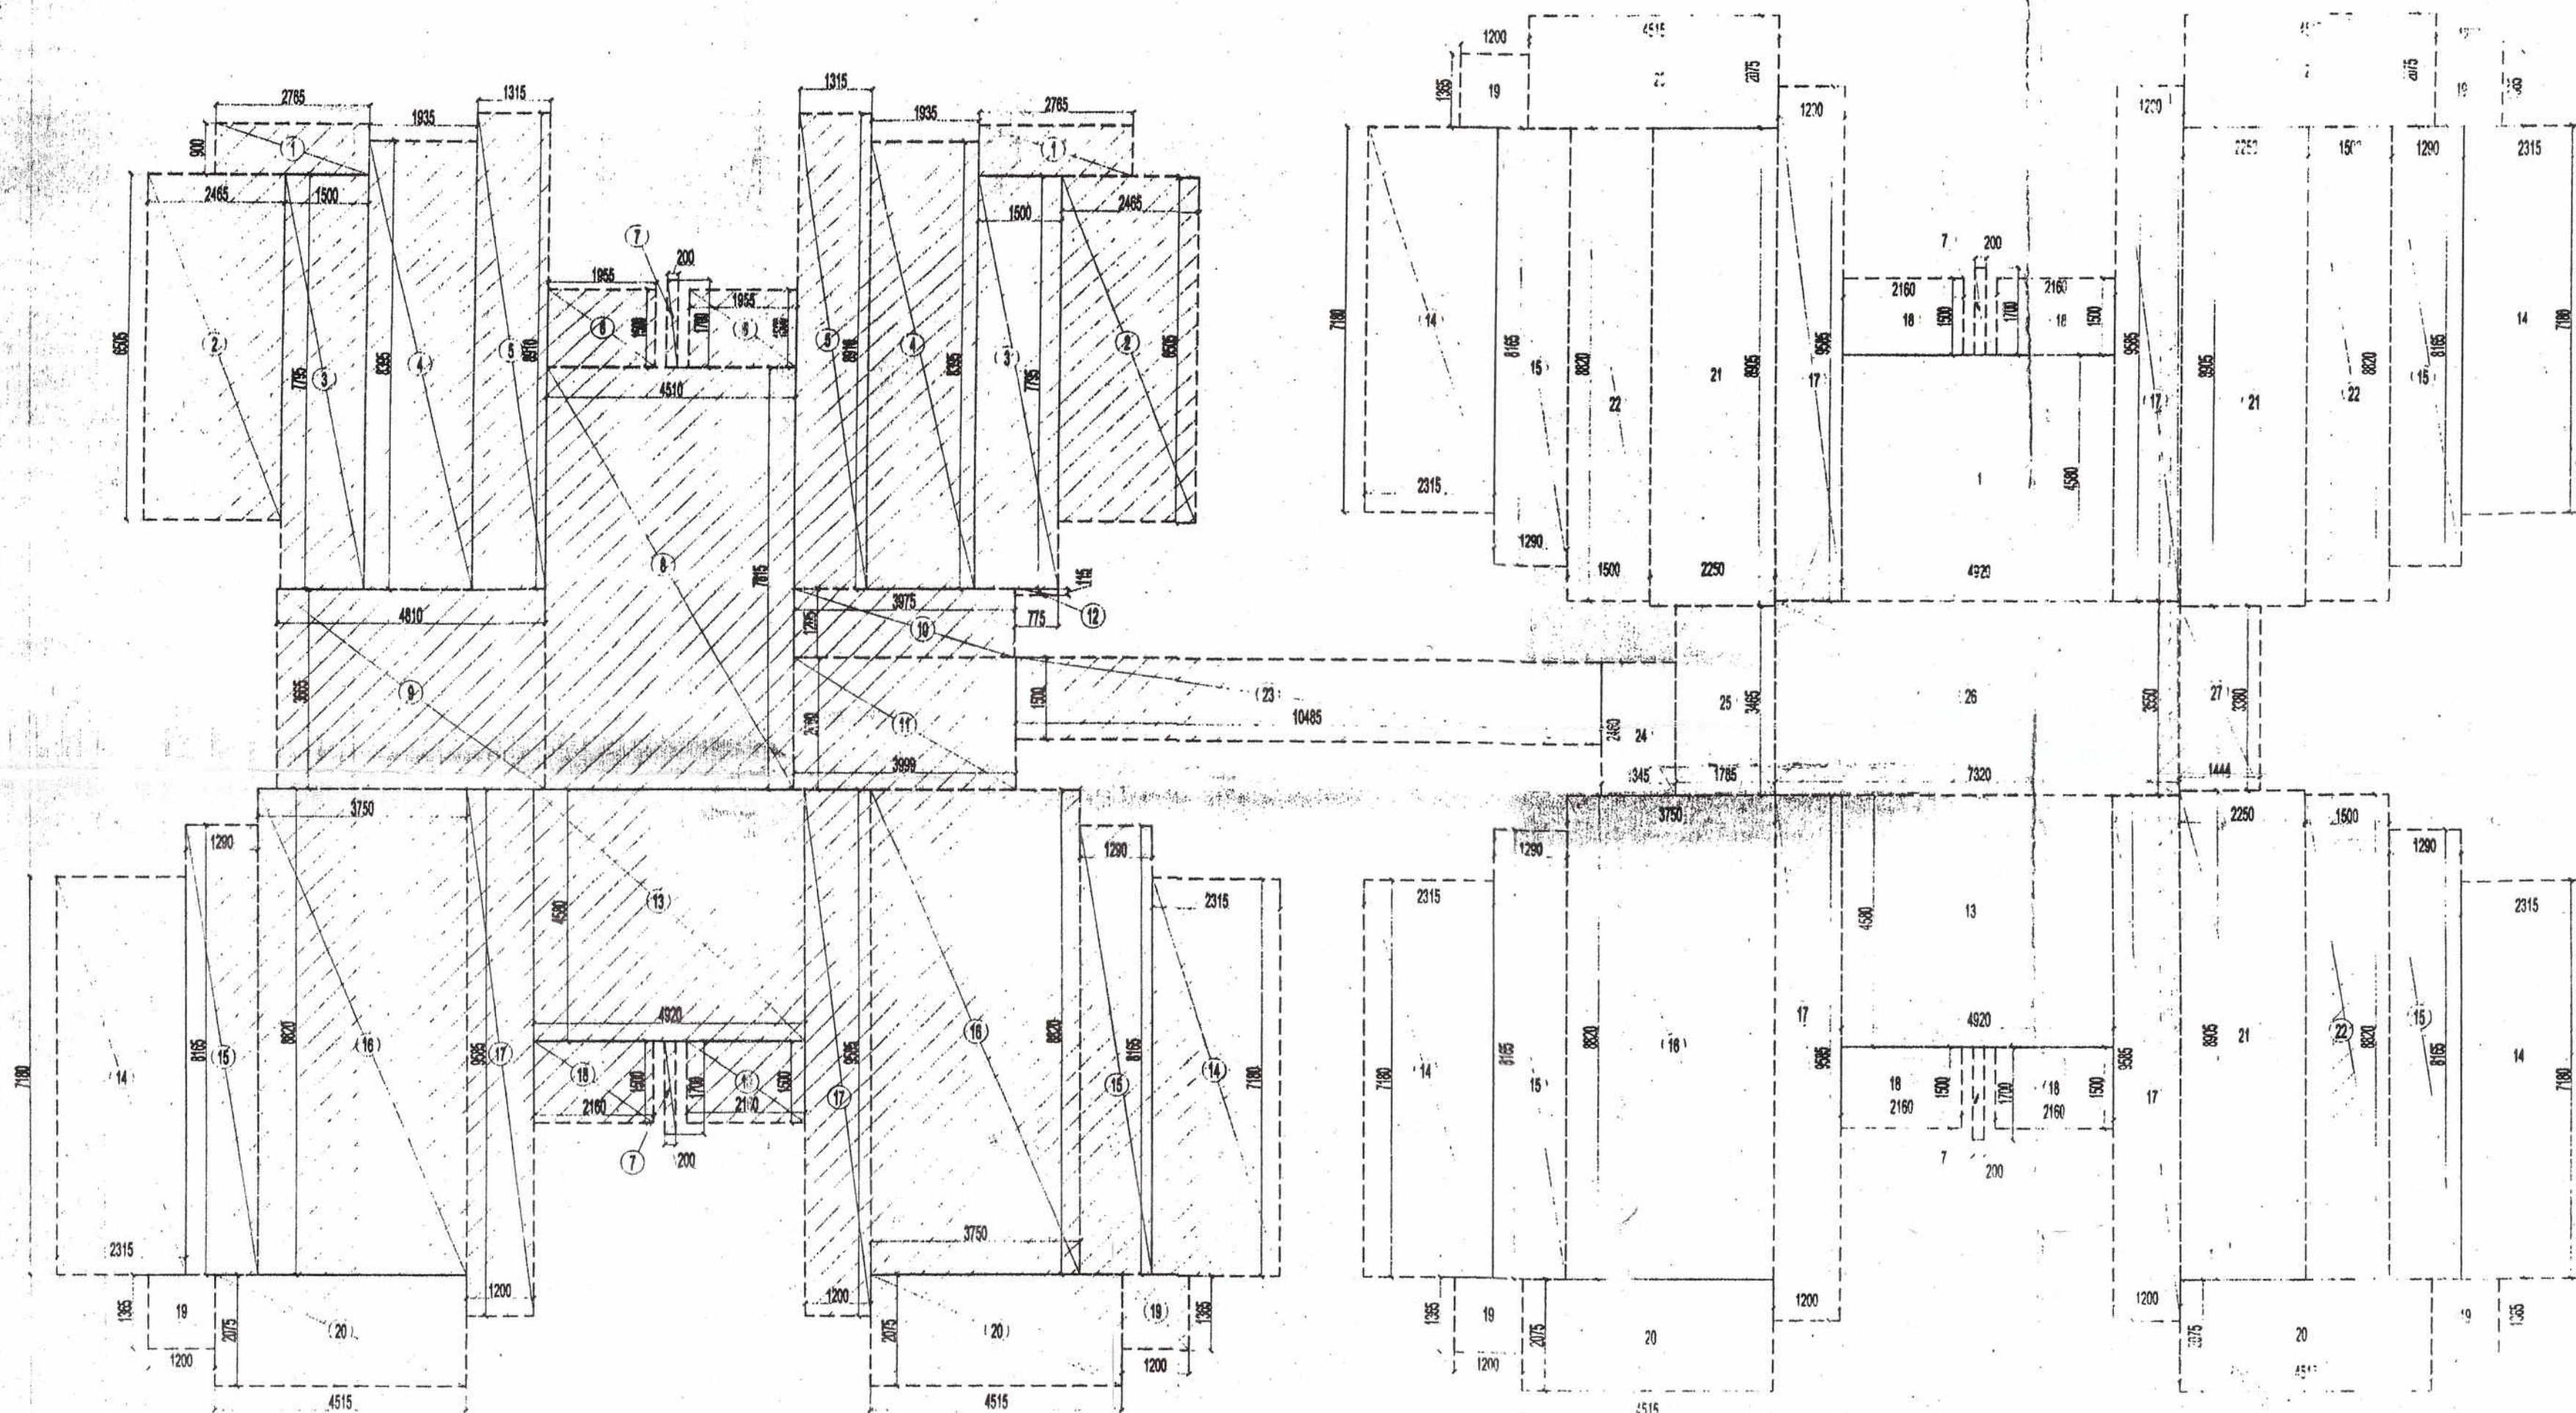


GROUND COVERAGE PLAN

F.A.R. COVERED AREA CALCULATION FOR TERRACE FLOOR						
S.NO.			PARTICULARS			AREA (SQ.M)
1	2	X	2.765	X	0.800	4.977
2	2	X	2.465	X	6.505	32.070
3	2	X	1.500	X	7.795	23.385
4	2	X	1.935	X	8.395	32.489
5	2	X	1.315	X	6.910	23.433
6	2	X	1.955	X	4.500	5.885
7	4	X	0.200	X	7.700	1.360
8	1	X	4.510	X	7.815	35.248
9	1	X	4.810	X	3.665	17.629
10	1	X	3.975	X	1.205	4.790
11	1	X	3.999	X	2.460	9.838
12	1	X	0.775	X	0.115	0.089
13	2	X	4.920	X	4.690	45.067
14	6	X	2.315	X	7.730	55.730
15	6	X	1.290	X	8.155	63.197
16	3	X	3.750	X	6.820	99.225
17	6	X	1.200	X	5.585	69.012
18	6	X	2.160	X	7.500	19.440
19	6	X	1.200	X	1.365	9.828
20	6	X	4.515	X	2.075	56.212
21	3	X	2.250	X	6.805	60.109
22	3	X	1.500	X	6.820	39.690
23	1	X	10.485	X	7.500	15.728
24	1	X	1.345	X	2.460	3.309
25	1	X	1.785	X	3.485	6.185
26	1	X	7.320	X	3.650	25.986
27	1	X	1.444	X	3.390	4.881
TOTAL						808.767

This drawing is a "COPYRIGHT" contents of this drawing or part thereof may not be used or reproduced without the permission of the Architect

NO. OF PRINTS	DATE	ISSUED TO	REMARKS
REVISION	DATE	DESCRIPTION	BY

NOTES:
1. ANY HABITABLE ROOM, TOILET, KITCHEN ETC. IF IT IS NOT NATURALLY VENTILATED WILL BE MECHANICALLY VENTILATED.
2. FIRE STAIRCASE IS OF PRESSURISED TYPE AS PER N.B.C.

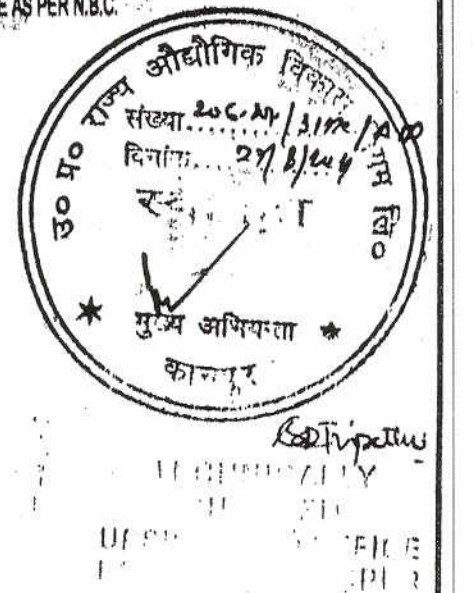

OWNER
OASIS BUILD MART (INDIA) PVT. LTD.

SUBMISSION, DRAWING

PROJECT
VENETIA HEIGHTS
PROPOSED GROUP HOUSING FOR OASIS BUILD MART (INDIA) PVT. LTD.
AT PLOT NO. HRA-12A AT LA. SURAJPUR SITE-C (EXT.) HOUSING SECTOR, PHASE-2, G.B. NAGAR (U.P.)

DATE	PROJECT INCH.	CHECKED BY
03-07-14	PANKAJ SHARMA	RAVINDRA SINGH
SCALE	DEALT BY	APPROVED BY
1:100	MAHENDRA	VISHAL SHARMA

DRAWING TITLE
GROUND COVERAGE PLAN

TOWER-B

OWNER SIGN
Oasis Buildmart (India) Pvt. Ltd.
Auth. Signatory/Director

ARCHITECT SIGN
VISHAL SHARMA
ARCHITECT
CA-98723261
9310164866
NEW DELHI

ARCHITECTS
श्री. वि. जय मीरि के
उ. प्र. संस्थान की प्रोविजन
कला अभिकर्ष है।
Confluence

8-29, 06/2
R.O.-4, INDIA
architects
urban design
hospitality

Ph: +91-11-26210008
Fax: +91-11-26210008
www.confluence.co.in
Member of 1985
ISO - 9001:2008
interiors

DRAWING NO. 16
REVISION