


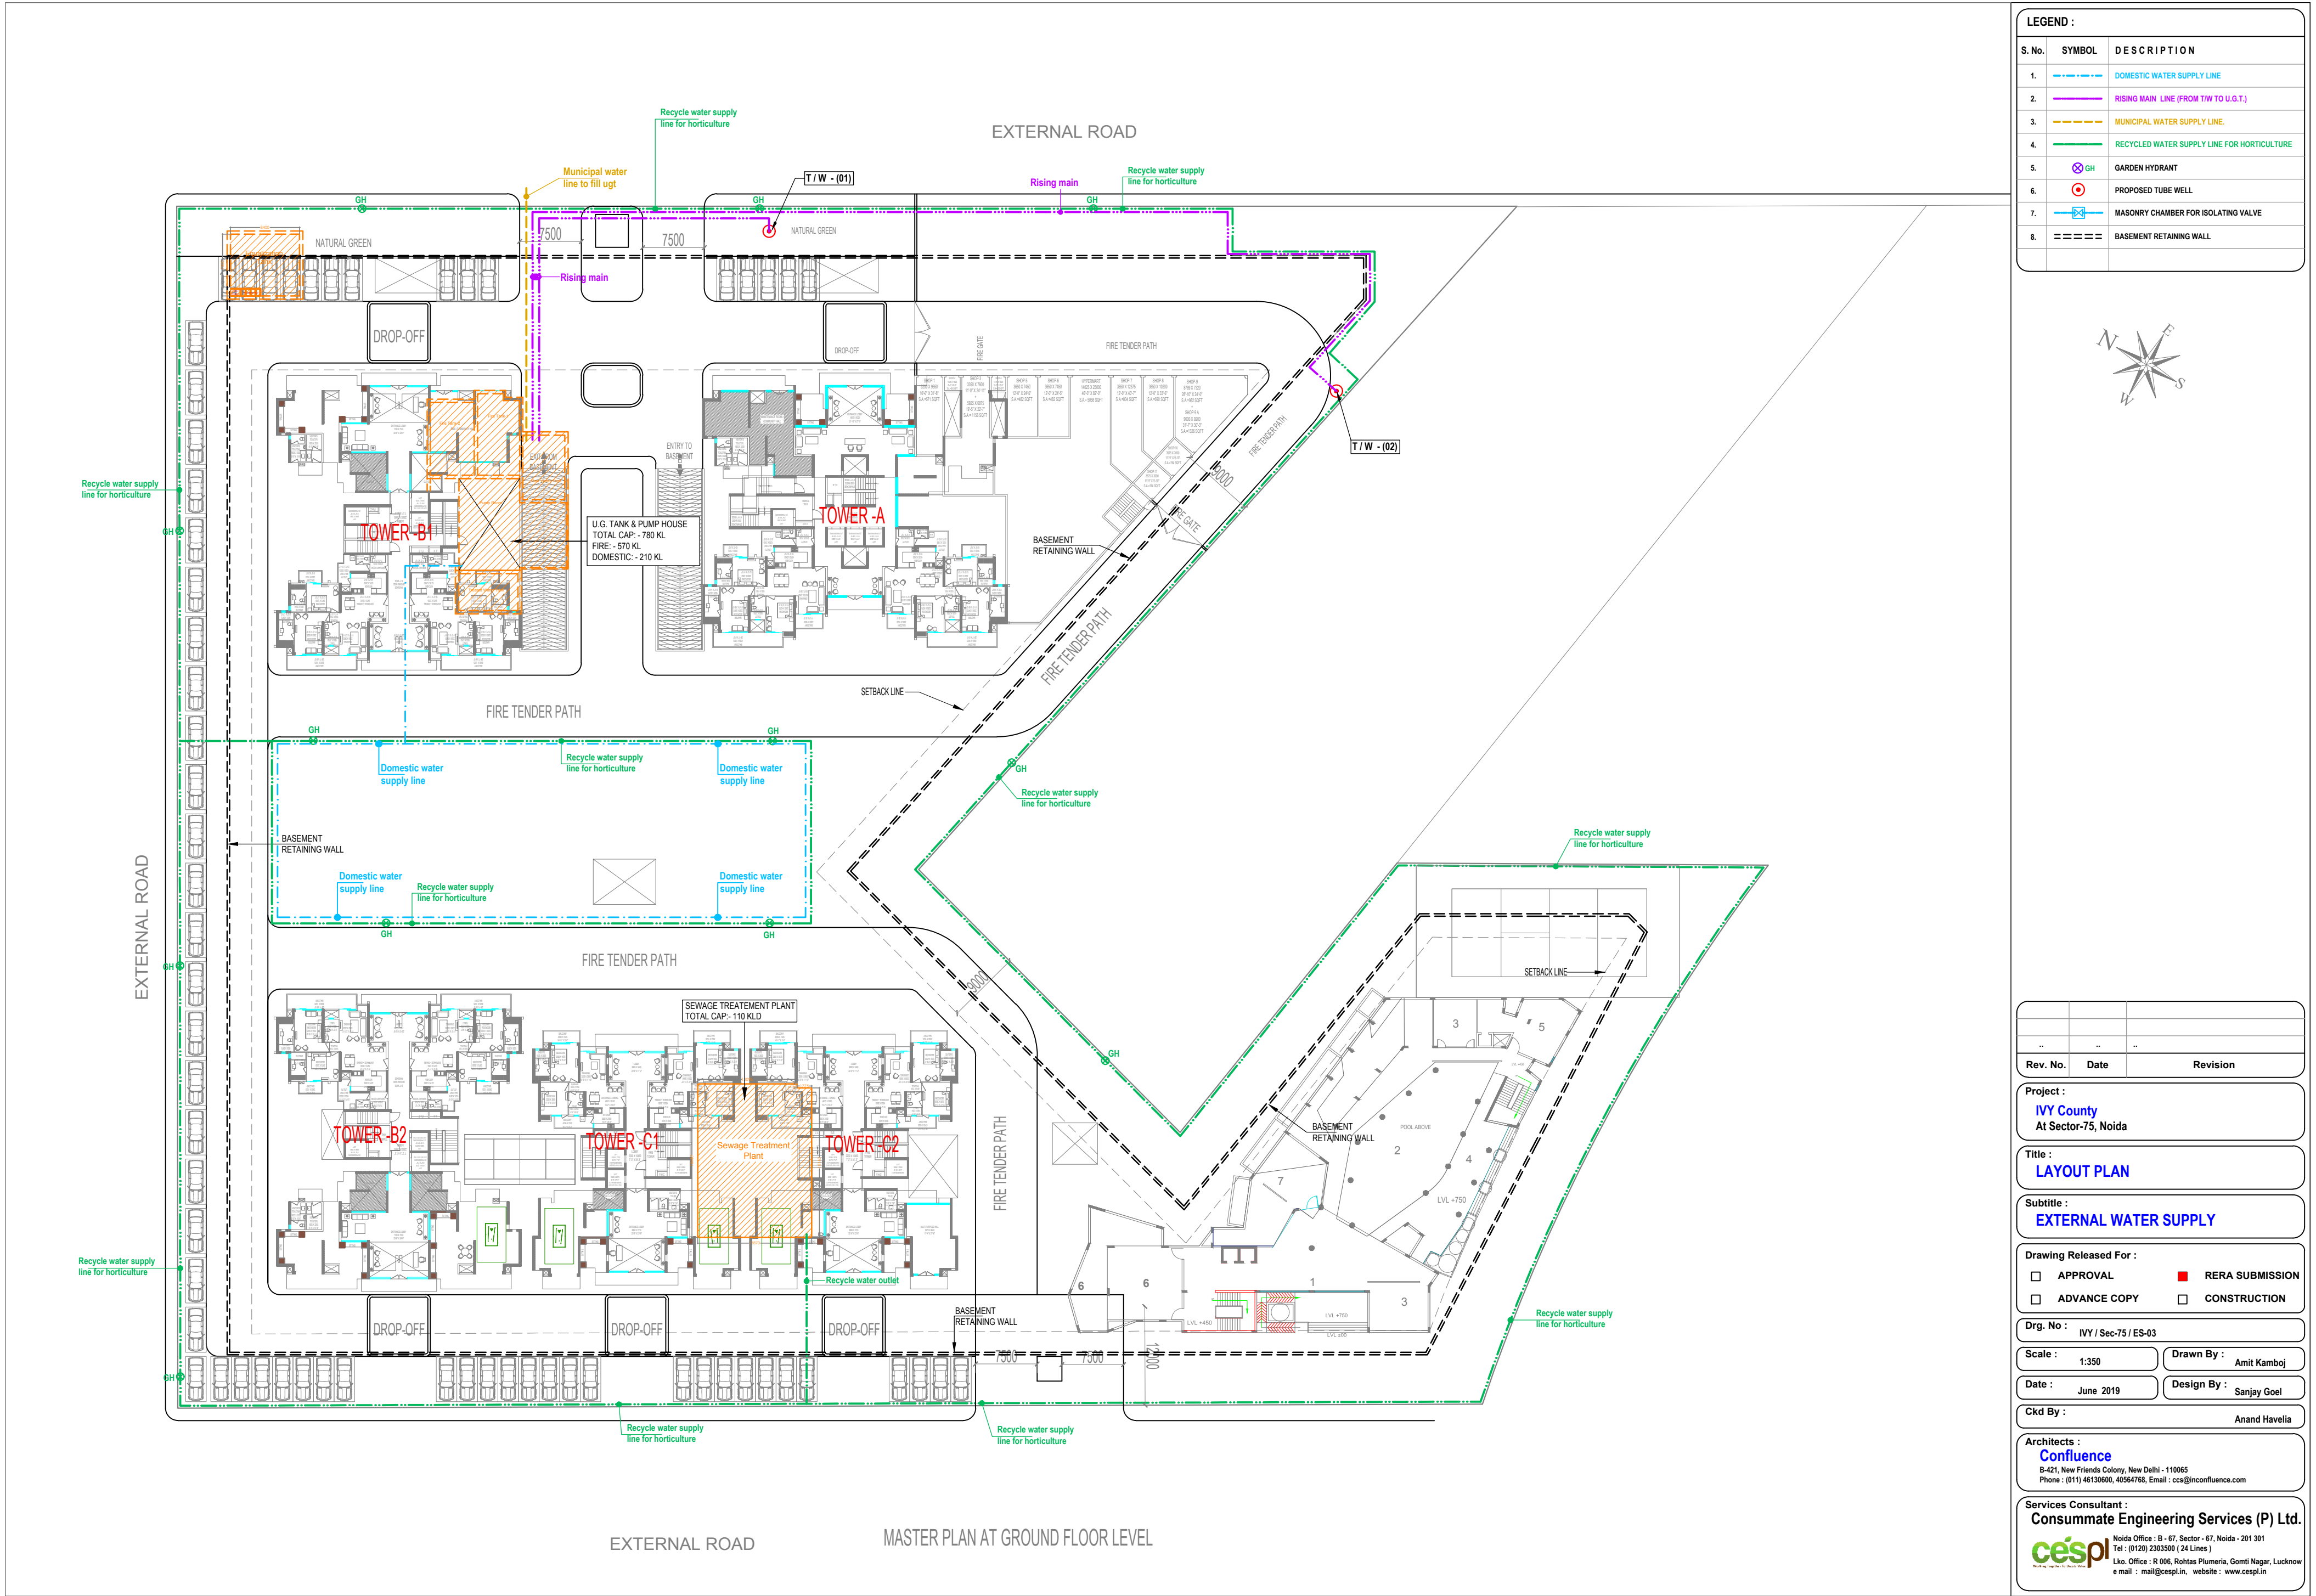

LEGEND :

S. No.	SYMBOL	DESCRIPTION
1.		DOMESTIC WATER SUPPLY LINE
2.		RISING MAIN LINE (FROM T/W TO U.G.T.)
3.		MUNICIPAL WATER SUPPLY LINE
4.		RECYCLED WATER SUPPLY LINE FOR HORTICULTURE
5.		GARDEN HYDRANT
6.		PROPOSED TUBE WELL
7.		MASONRY CHAMBER FOR ISOLATING VALVE
8.		BASEMENT RETAINING WALL

Rev. No.	Date	Revision
..	..	..

Project :
IVY County
At Sector-75, Noida

Title :
LAYOUT PLAN

Subtitle :
EXTERNAL WATER SUPPLY

Drawing Released For :
☐ APPROVAL ☒ RERA SUBMISSION
☐ ADVANCE COPY ☐ CONSTRUCTION

Drg. No :
IVY / Sec-75 / ES-03

Scale :
1:350

Date :
June 2019

Ckd By :
Anand Havelia

Architects :
Confluence
B-421, New Friends Colony, New Delhi - 110065
Phone : (011) 46130600, 40564768, Email : ccs@inconfluence.com

Services Consultant :
Consummate Engineering Services (P) Ltd.
Noida Office : B-67, Sector-67, Noida - 201 301
Tel. : (0120) 2303500 / 24 Lines
Lko. Office : R 006, Rohas Plumeria, Gomti Nagar, Lucknow
e mail : mail@cespl.in, website : www.cespl.in