


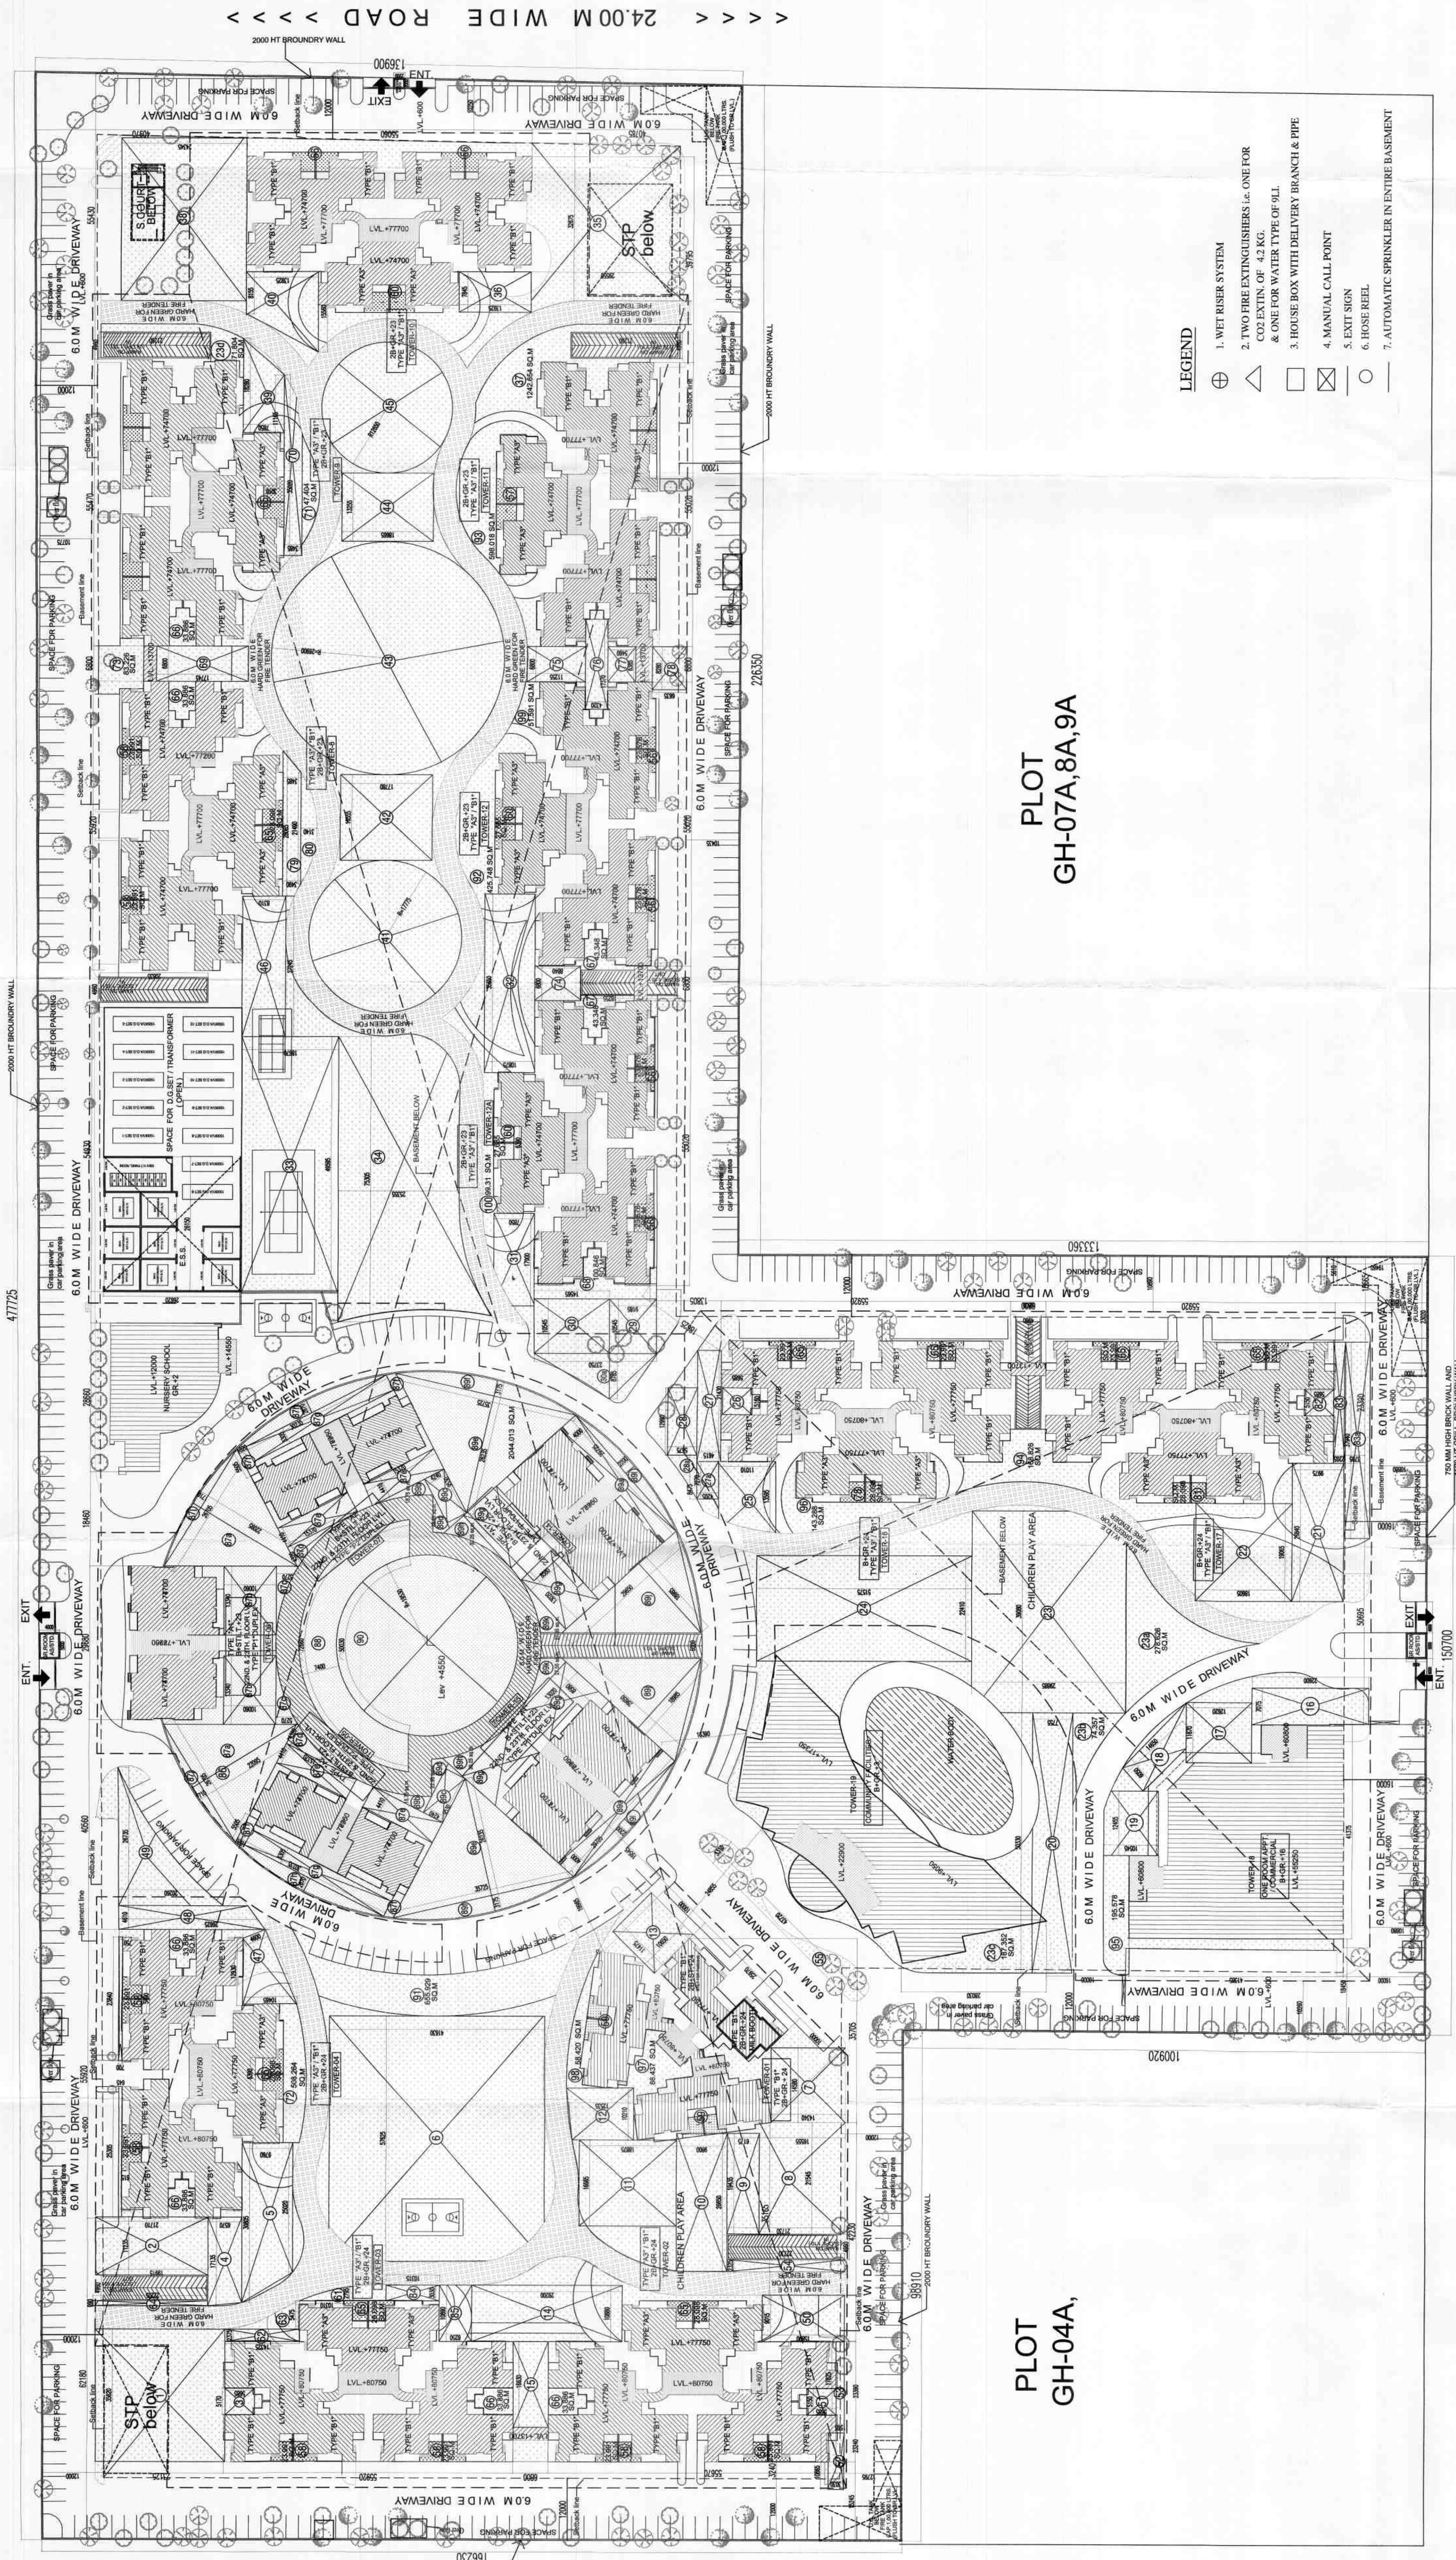

< < < < 24.00 M WIDE ROAD > > > >

50.00 M WIDE GREEN BELT

LEGENDS				
S.NO	DESCRIPTION	NO. TREE	SYMBOL	
1.	Ficus religiosa	175		
2.	MIMUSOPS ELONGHII	150		
3.	Cassia siameia	125		
4.	Roystonea regia	150		
5.	Eugenia jumbolana	150		
NOTE:- OUT OF WHICH 50% SHALL BE KEPT AS LONG LIFE TREES.				

PLOT
GH-04A,

PLOT
GH-07A,8A,9A

- LEGEND
- 1. WET RISER SYSTEM
 - 2. TWO FIRE EXTINGUISHERS i.e. ONE FOR CO2 EXTIN. OF 4.2 KG. & ONE FOR WATER TYPE OF 11L
 - 3. HOUSE BOX WITH DELIVERY BRANCH & PIPE
 - 4. MANUAL CALL POINT
 - 5. EXIT SIGN
 - 7. AUTOMATIC SPRINKLER IN ENTIRE BASEMENT

