
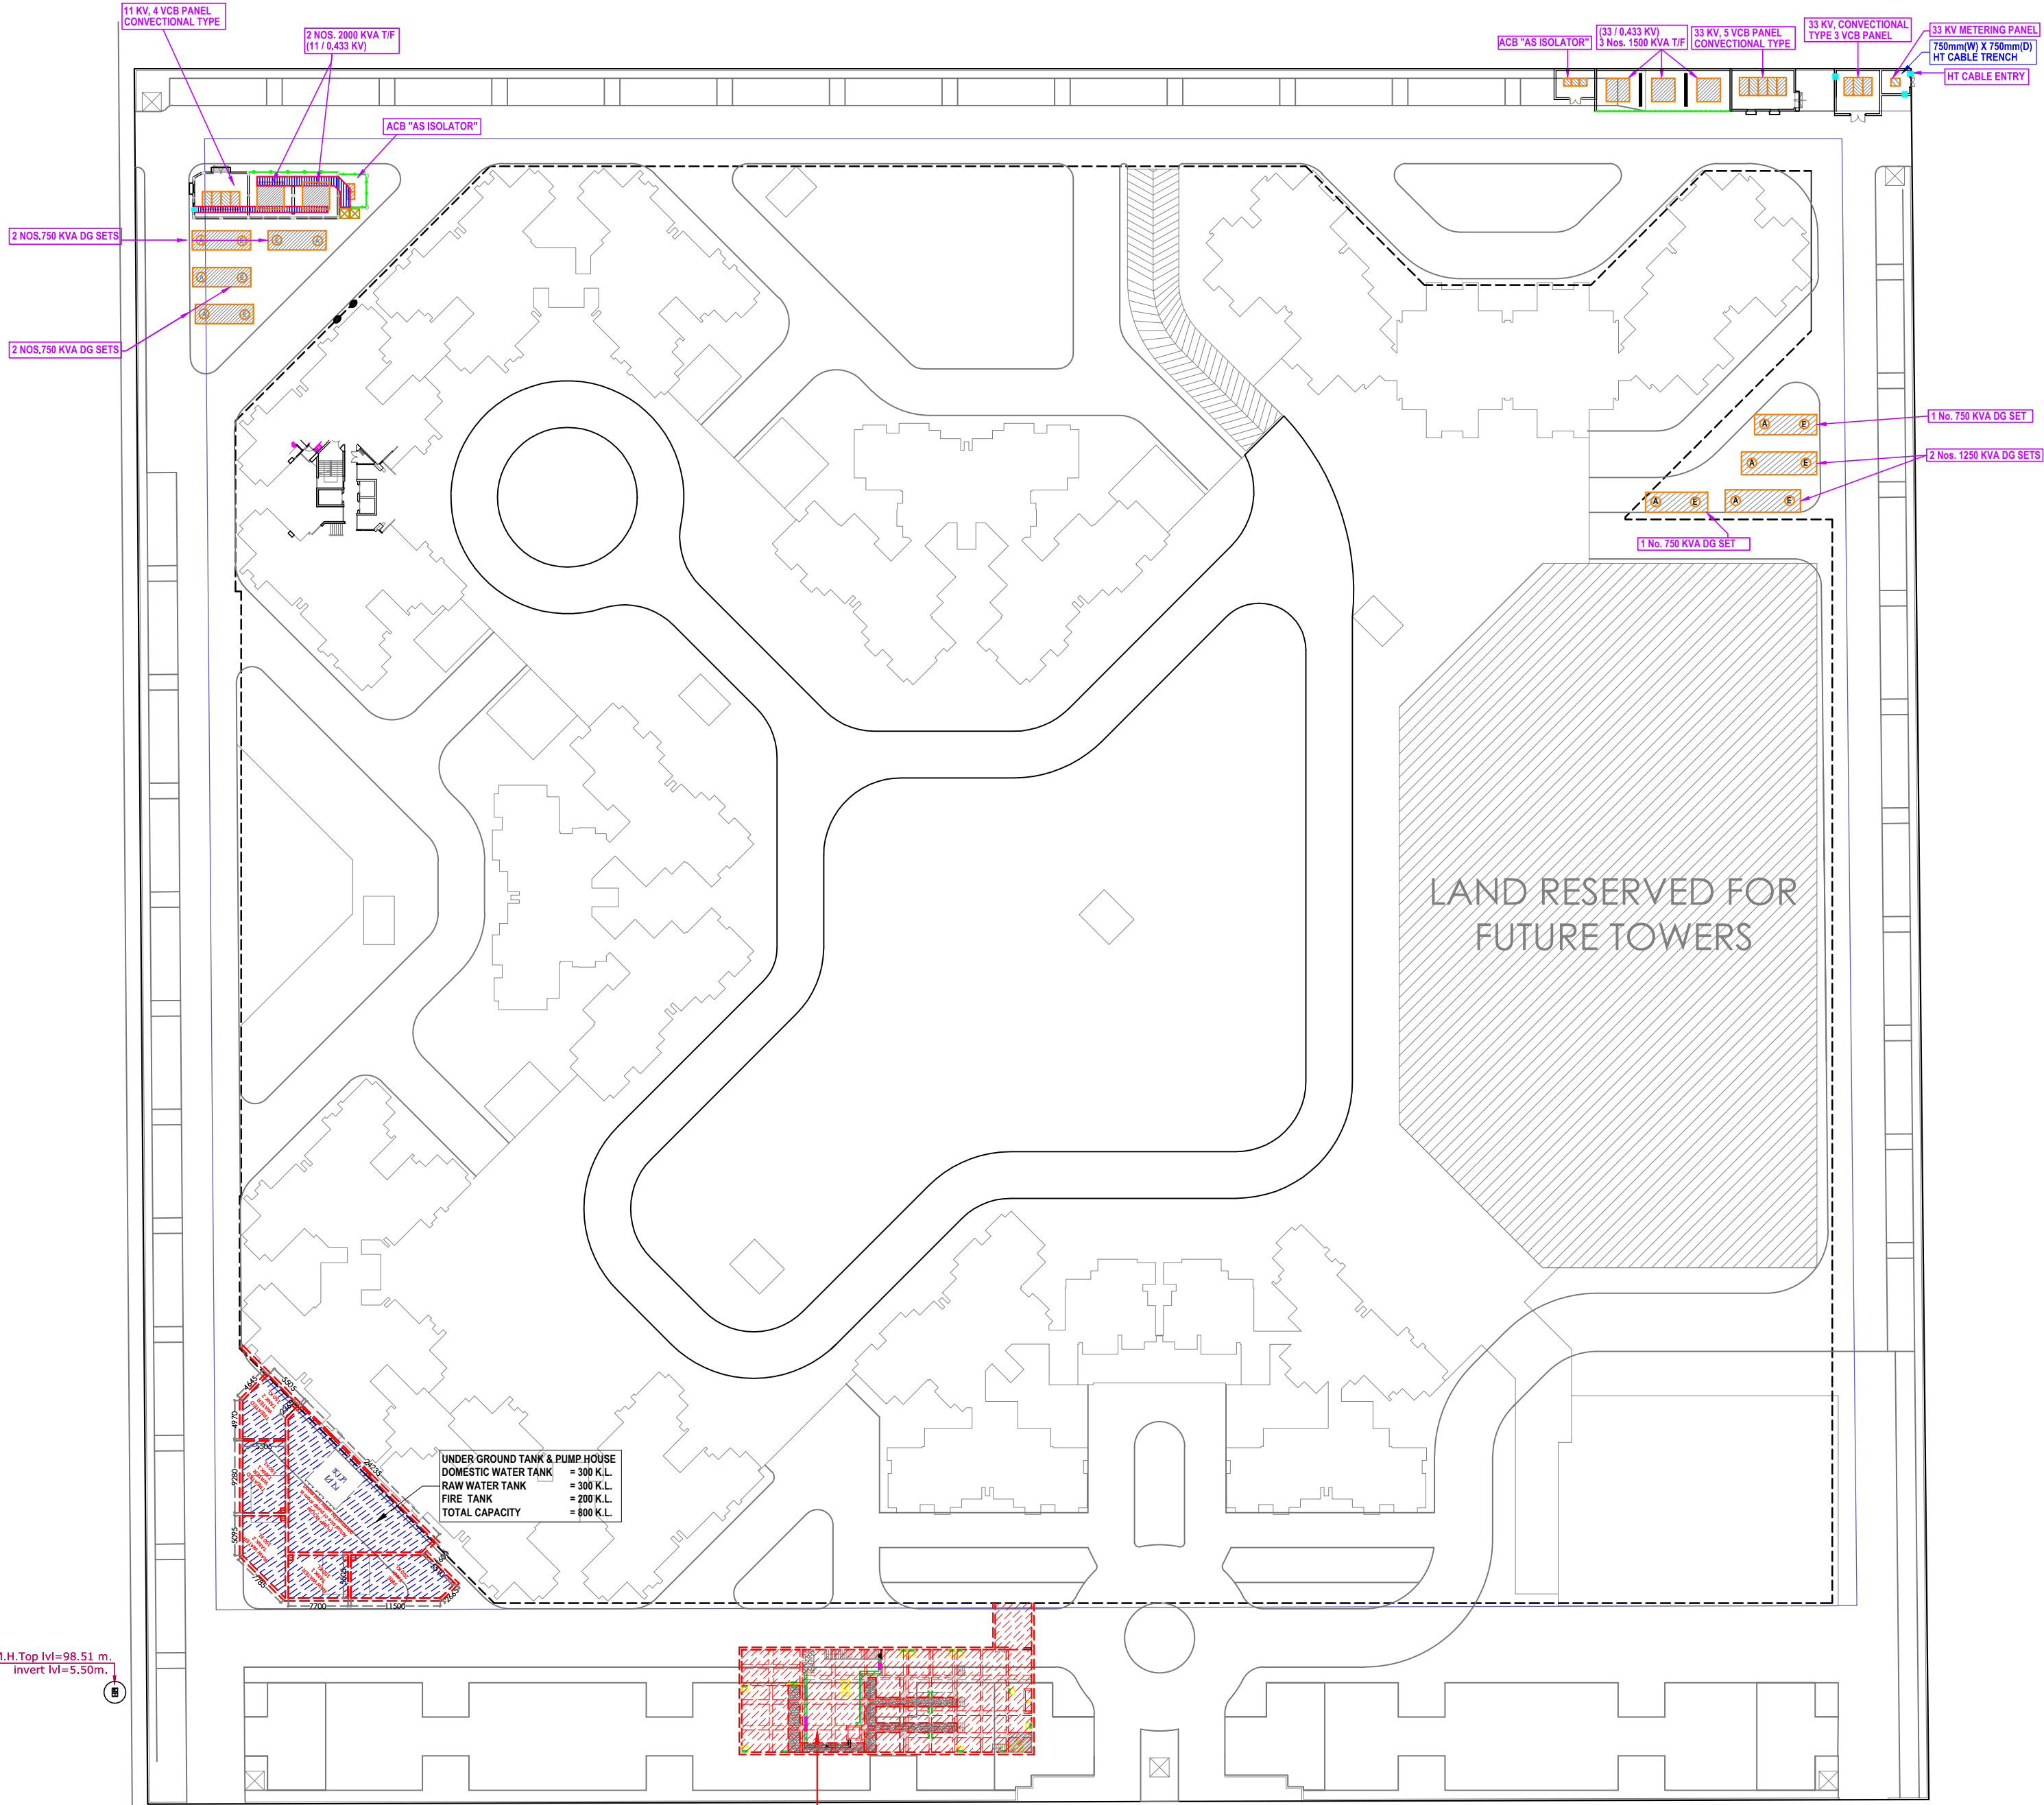


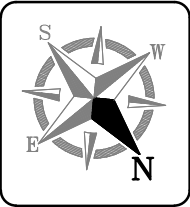

Rev. No.	Date	Revision

Project :
RG RESIDENCY AT,
PLOT NO GH-02, SECTOR 120,
NOIDA (U.P.)

Title :
LAYOUT PLAN

Subtitle :
ELECTRICAL SETTING OUT PLAN

Drawing Released For :
☐ APPROVAL ☐ MUN.SUBMISSION
☐ ADVANCE COPY ☐ CONSTRUCTION

Drg. No :
RG-00 / ES-04

Scale : 1: 500
Drawn By : Chhinder Pal

Date :
Design By : Badri Vishal

Ckd By :
Anand Havelia

services consultant
Consummate Engineering Services (P) Ltd.
Noida Office : B - 67, Sector - 67, Noida - 201 301
Tel : (0120) 2593500 (30 Lines)
Lko. Office : R 006, Rohtas Plumeria, Gomti Nagar, Lucknow
Tel : (0522) 6515455
e mail : mail@cespl.in, website : www.cespl.in