


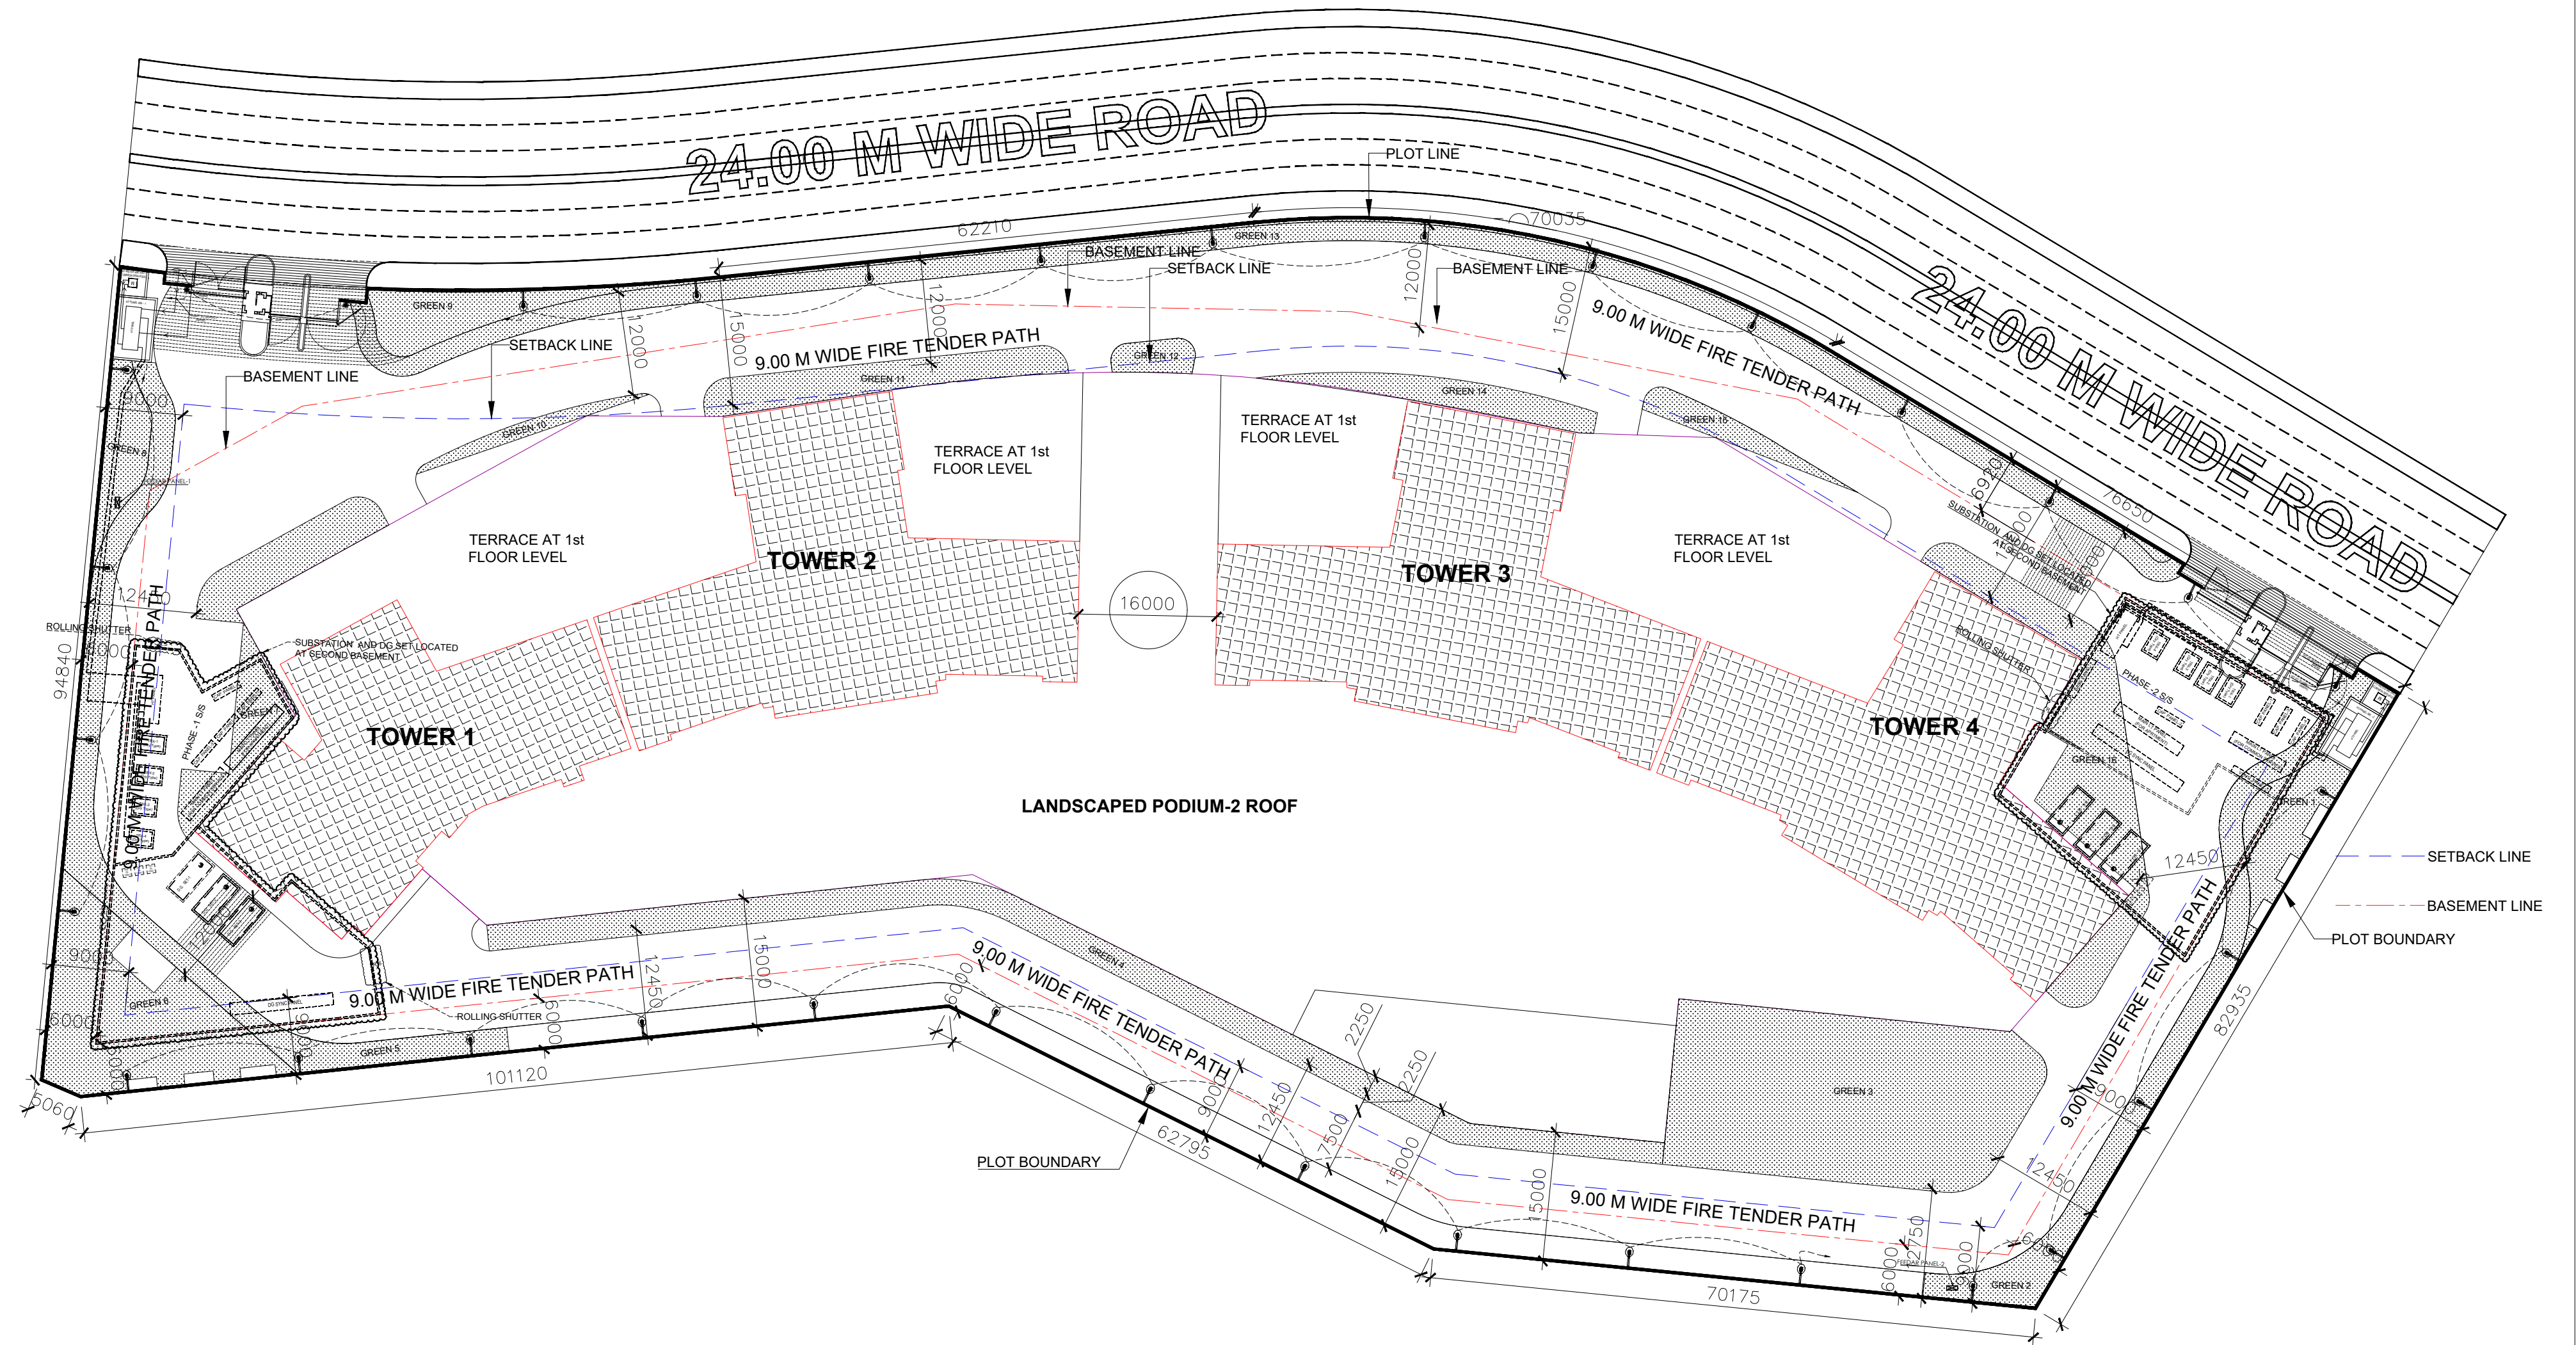

LEGEND :-		
S. No.	SYMBOL	DESCRIPTION
1.		GATE LIGHT
2.		LED POLE LIGHT
3.		FEEDER PILLER
4.		LOOPING

PROJECT:-
GROUP HOUSING ON PLOT NO. B-22B & B-24A IN WISH TOWN JAYPEE GREENS SECTOR 128, NOIDA - UP

ELECTRICAL SITE PLAN