
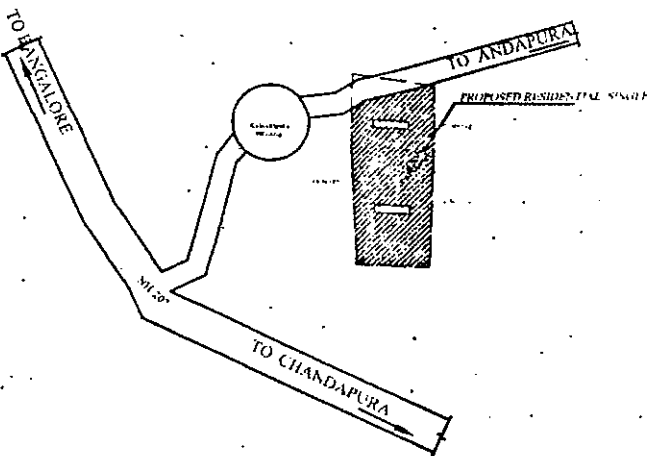
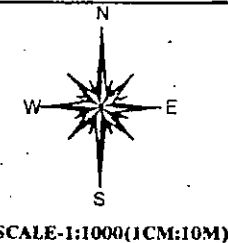


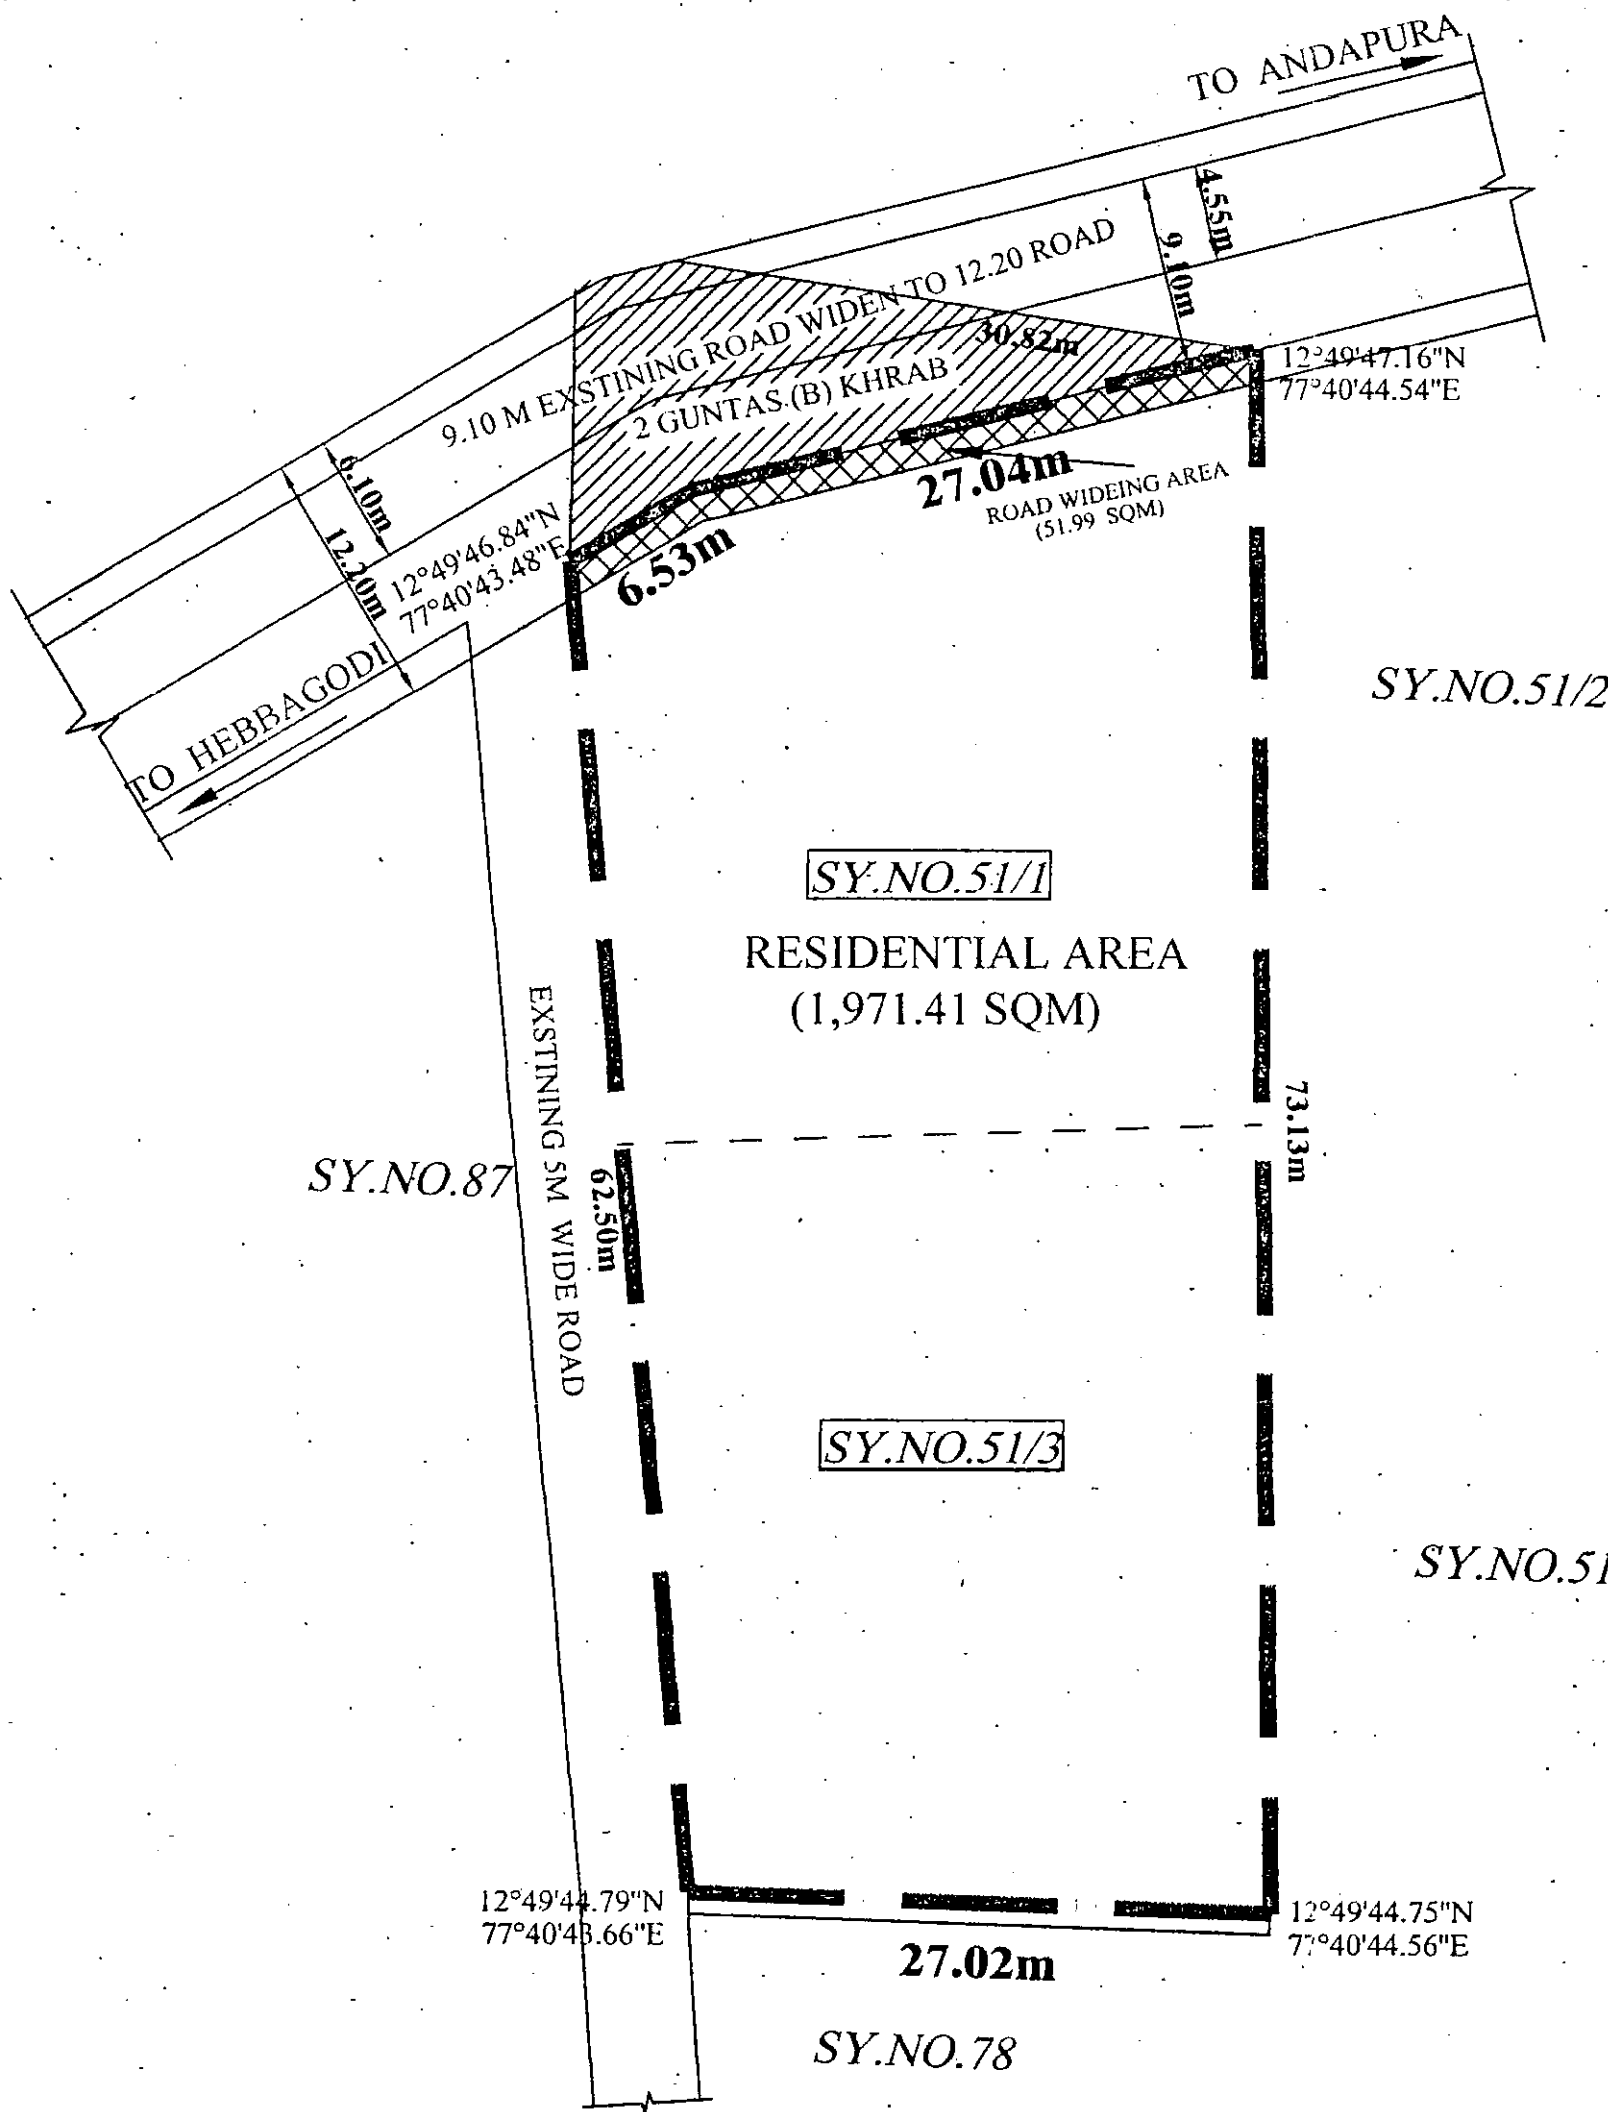

INDEX

PROPOSED AREA BOUNDARY	---
REVENUE SY NO BOUNDARY	- - - -
ROAD WIDENING AREA	XXXX

AREA STATEMENT

		AREA IN			CONVERSION ORDER NUMBER
SL.NO.	SY.NO.	ACRE	GUNTAS	KHRAB	
1.	51/1	00	10	02	ALN.(A&A)SR/83/2013-14 DATED-16-09-2013
2.	51/3	00	10	00	ALN.(A&A)SR/83/2013-14 DATED-16-09-2013
TOTAL		00	20	02	

LAND USE ANALYSIS

20 GUNTAS OR (2023.40 SQ.MT.)

SL.NO.	LAND USE	AREA IN SQ.M	%
1.	RESIDENTIAL AREA	1,971.41	97.43
2.	ROAD WIDENING AREA	051.99	02.57
TOTAL		2023.40	100.0

TITLE

PROPOSED RESIDENTIAL SINGLE SITE PLAN IN SURVEY NO.51/1 & 51/3 KAMASNDRA VILLAGE, ATTIBELE HOBLI, ANEKAL TALUK

ENGINEER

J. Raghavendra Reddy B. E.
Regd Eng.B.CC/B.L/3.6/E - 3366 / 09-10
49/49, 9th Cross, J. P. Nagar,
1st Phase, BANGALORE - 560 078

SANCTIONING AUTHORITY

ಪ್ರಾಧಿಕಾರದ ದಿನಾಂಕ: 6-10-2013 ರ 54 ನೇ
ಸಭೆಯ ವಿಷಯ ಸಂಖ್ಯೆ: 410 ರಲ್ಲಿ ತೆಗೆದುಕೊಂಡ
ವಿಚಾರಣಾ ಕ್ರಮಾನುಸಾರ, ಹಾಗೂ ಪತ್ರ ಸಂಖ್ಯೆ
ಆಯೋಜನೆ/16.11.2013/ದಿನಾಂಕ: 14.11.2013 ರಲ್ಲಿ
ನಿಬಂಧನೆಗೊಳಪಡಿಸಿ ನಕ್ಷೆ ಅನುಮೋದಿಸಲಾಗಿದೆ.

ಸಿದ್ಧೇಶ್ ಕಾರ್ಯದರ್ಶಿ
ಅಧಿಕಾರಿ, ಗೋಡುನಾ ಪ್ರಾಧಿಕಾರ
ಆಯೋಜನೆ

OWNER

For **RADIANT PROPERTIES**

RADIANT PROPERTIES
Mrs. P.SATHYA SHEKAR

CONSULTANTS

JP Cad Design
Email: jpmukeshkumar@gmail.com
(Survey, Layout Plan, Sanction Plan, Licensing Work.)
#715, Om Plaza, 3D Main, West Of Cord Road,
Modi Hospital Road, Mahalakshmi Layout
Bangalore-560086
Mob: 7353653939, 9632970636