



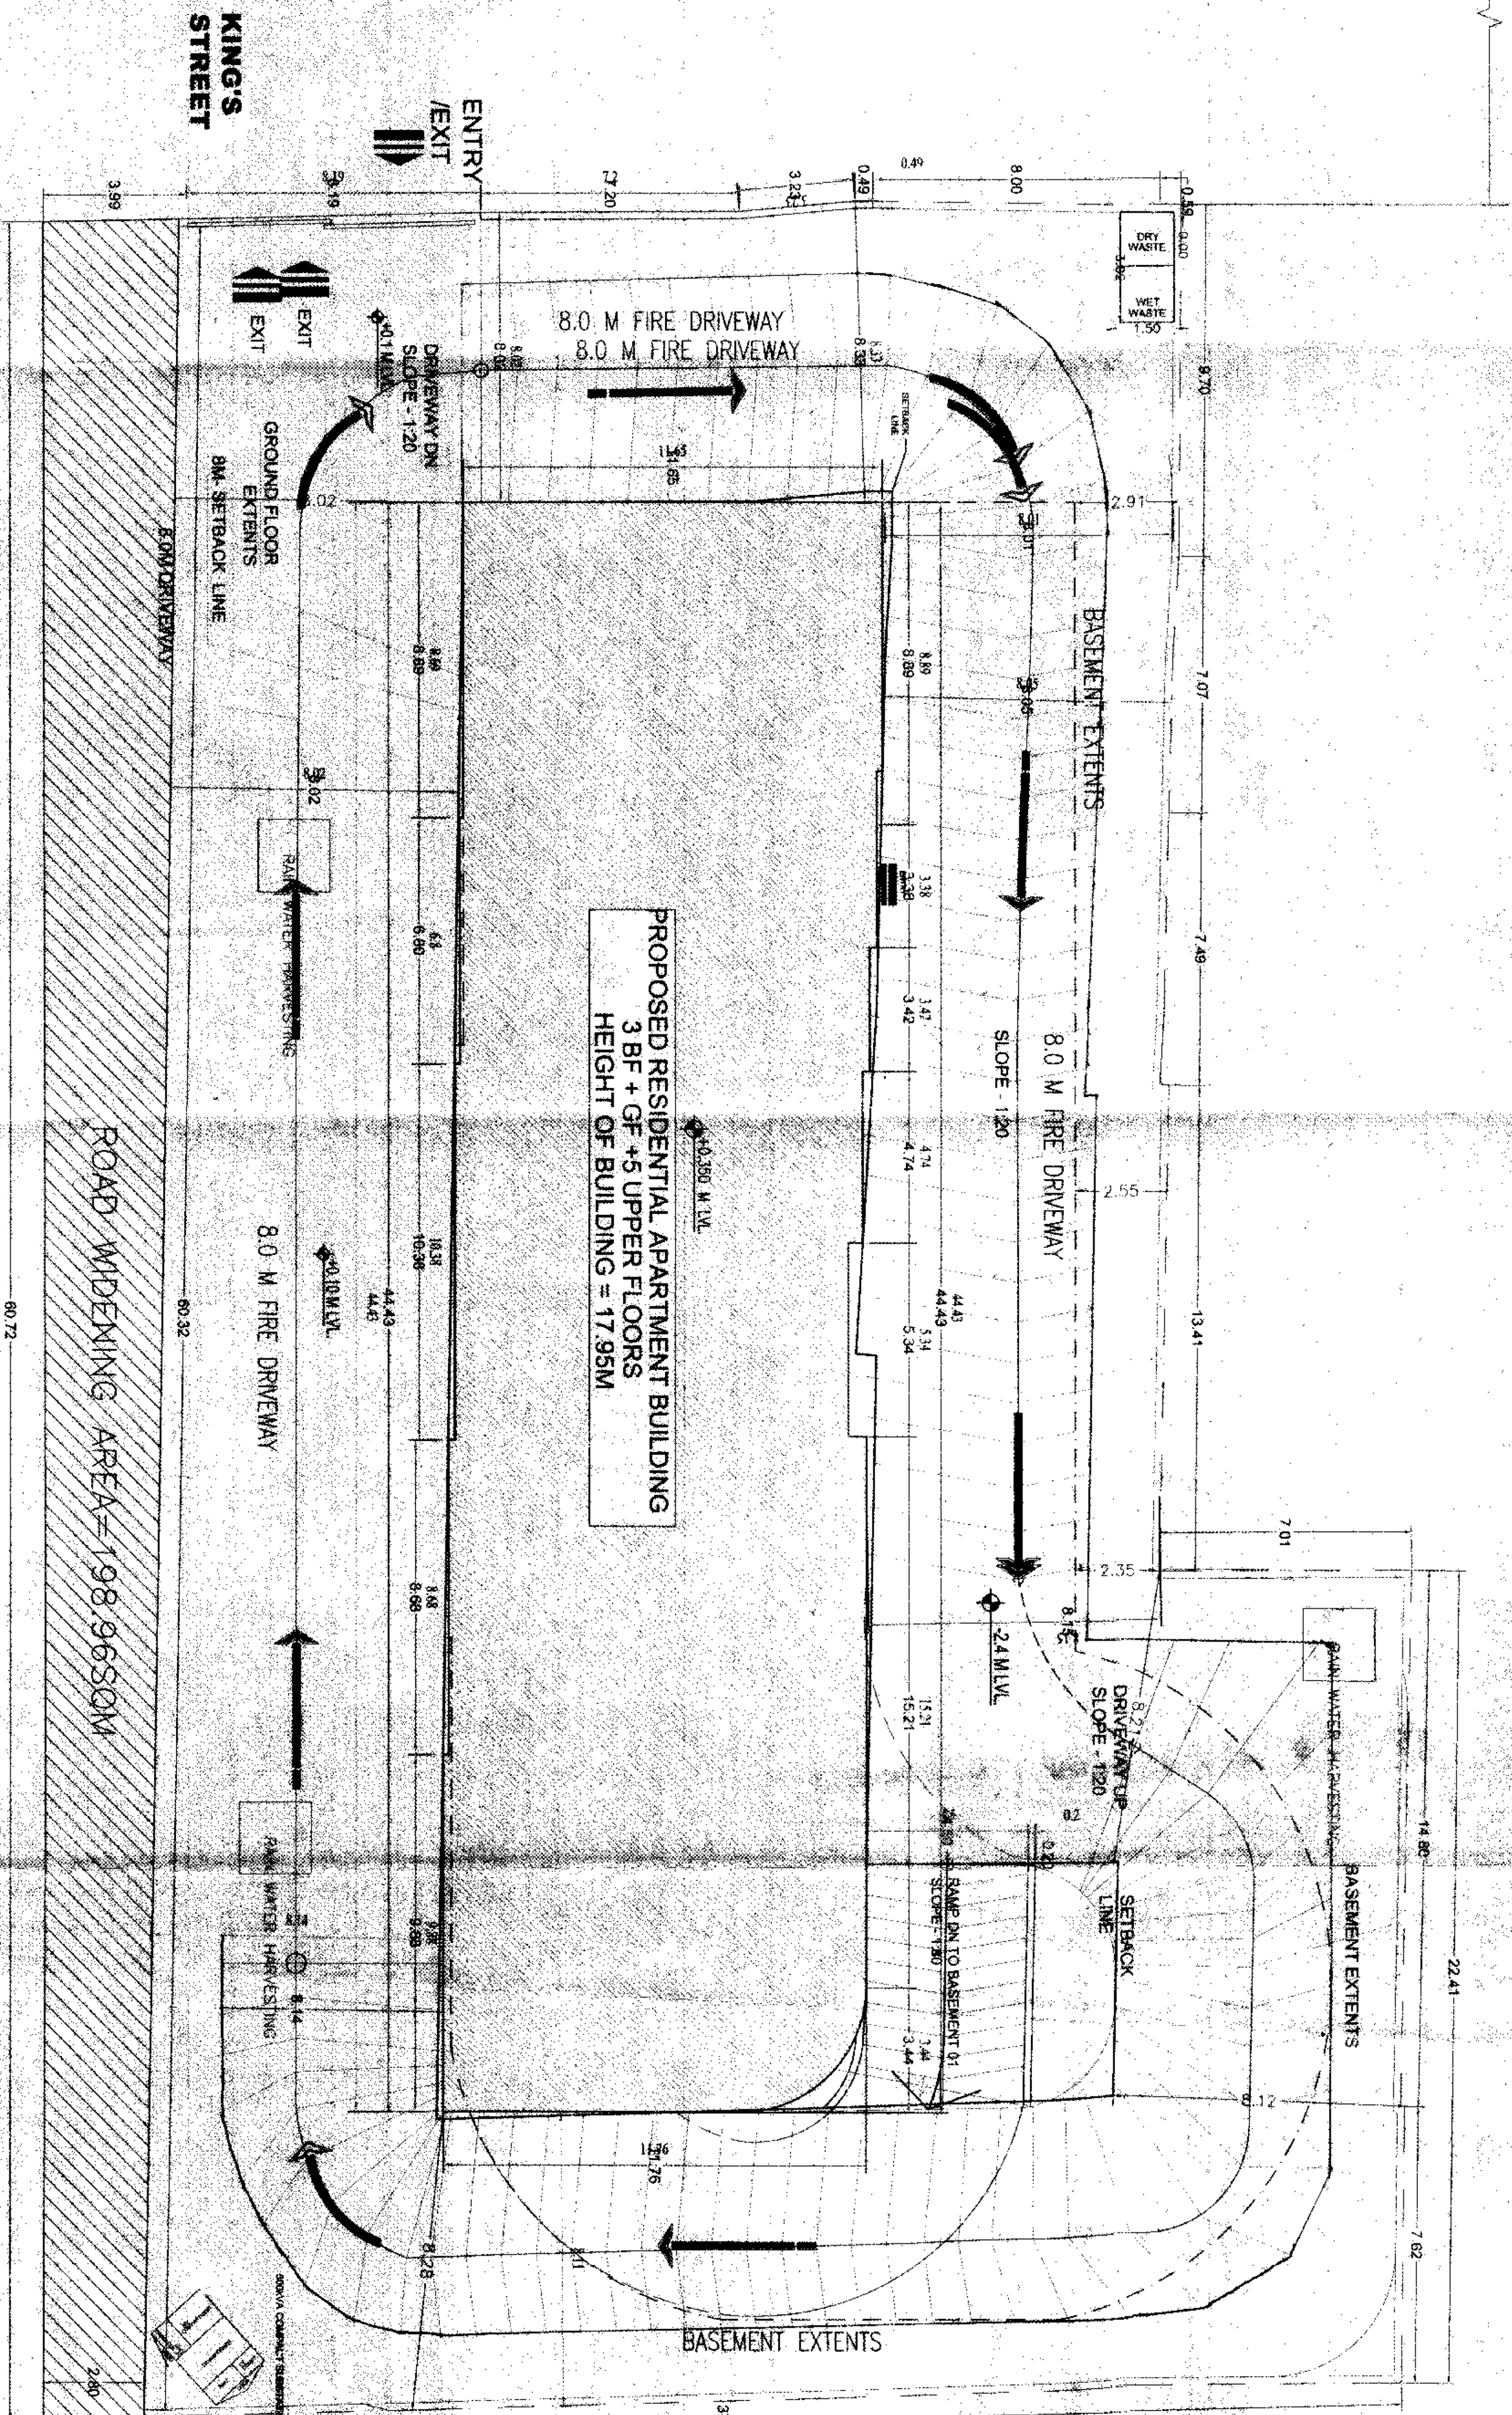

SITE PLAN
SCALE-1:100

SCHEMATIC ELEVATION

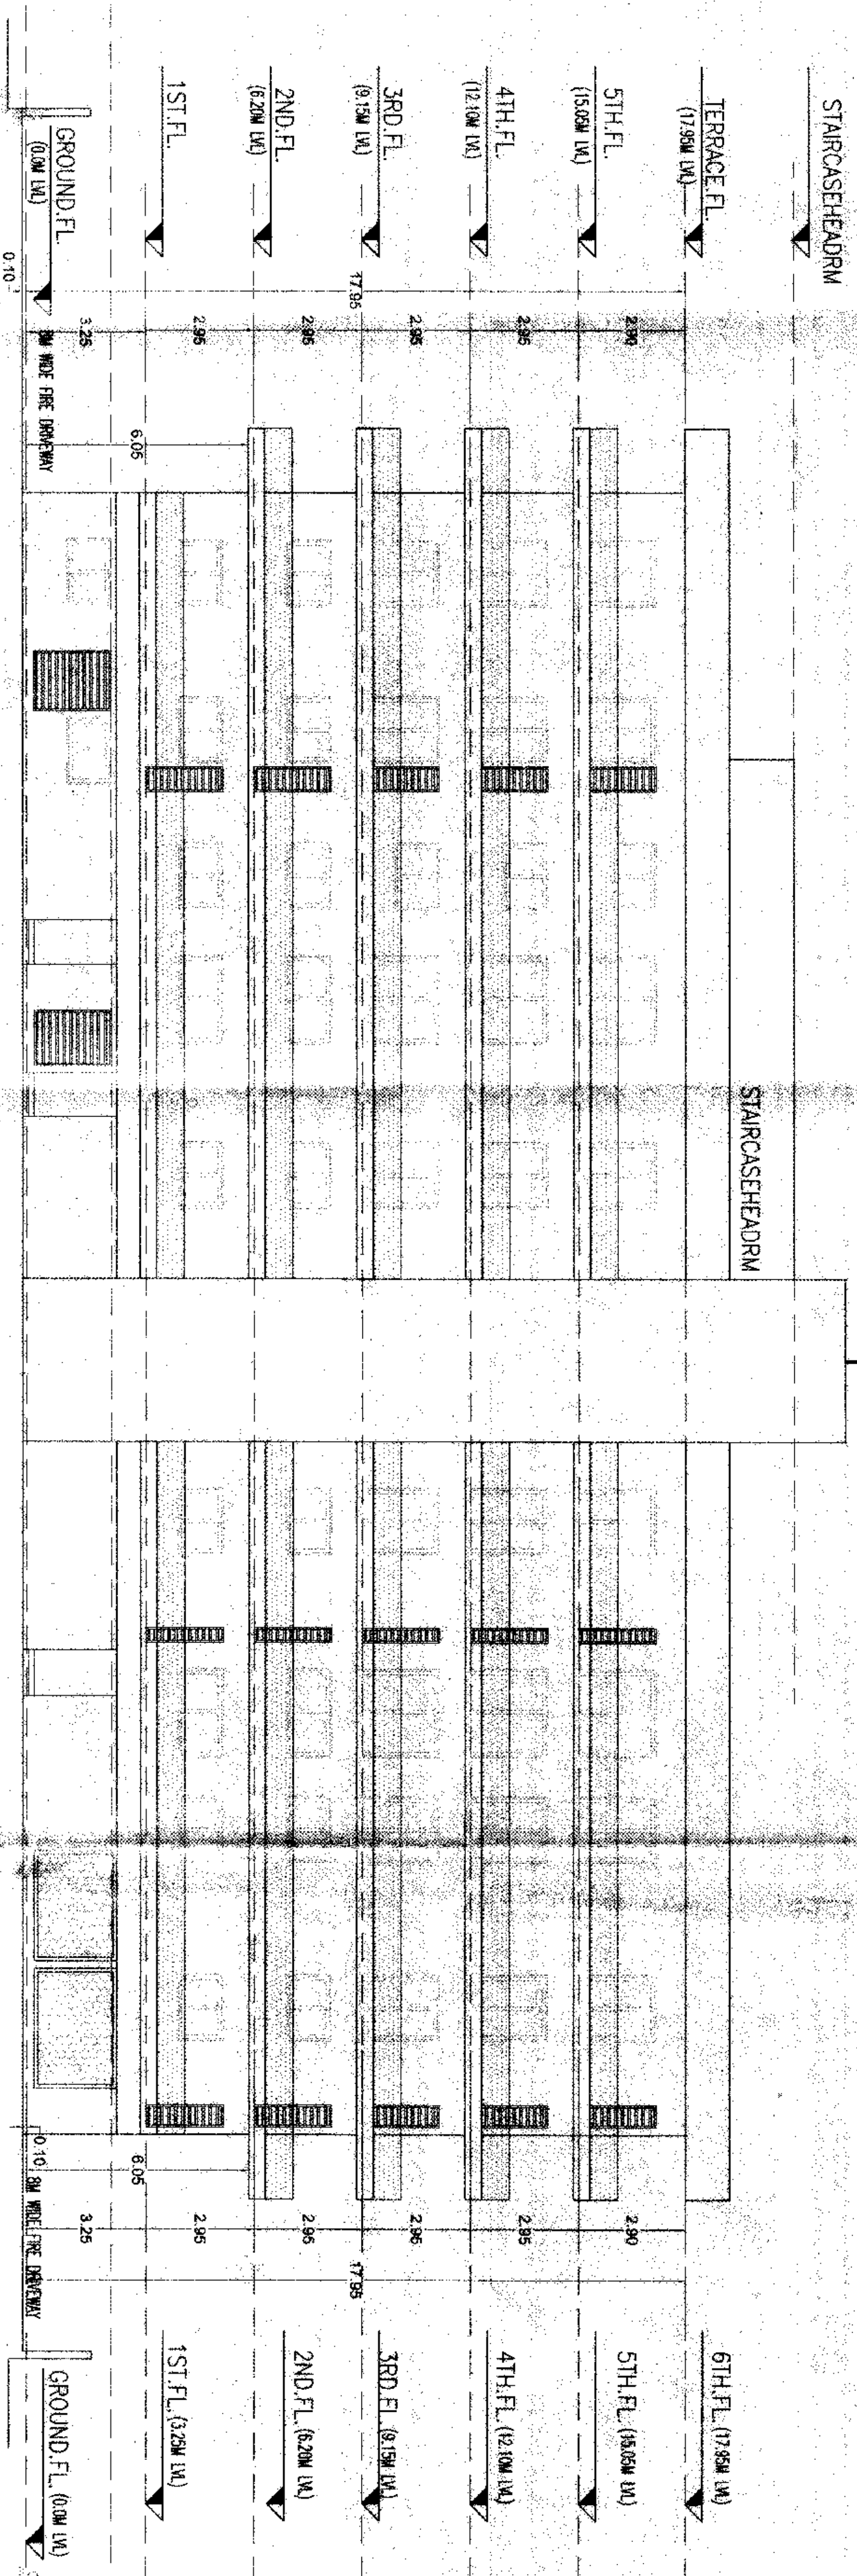



EXISTING 18.40M WIDE TO 20.0M WIDE PROPOSED TO 26.0M WIDE PER AS PER RMP-2015

AREA STATEMENT (BMAP)















PROPOSED RESIDENTIAL APARTMENT BUILDING















SCHEMATIC ELEVATION















Handwritten notes and signatures in the bottom left corner of the sheet.