



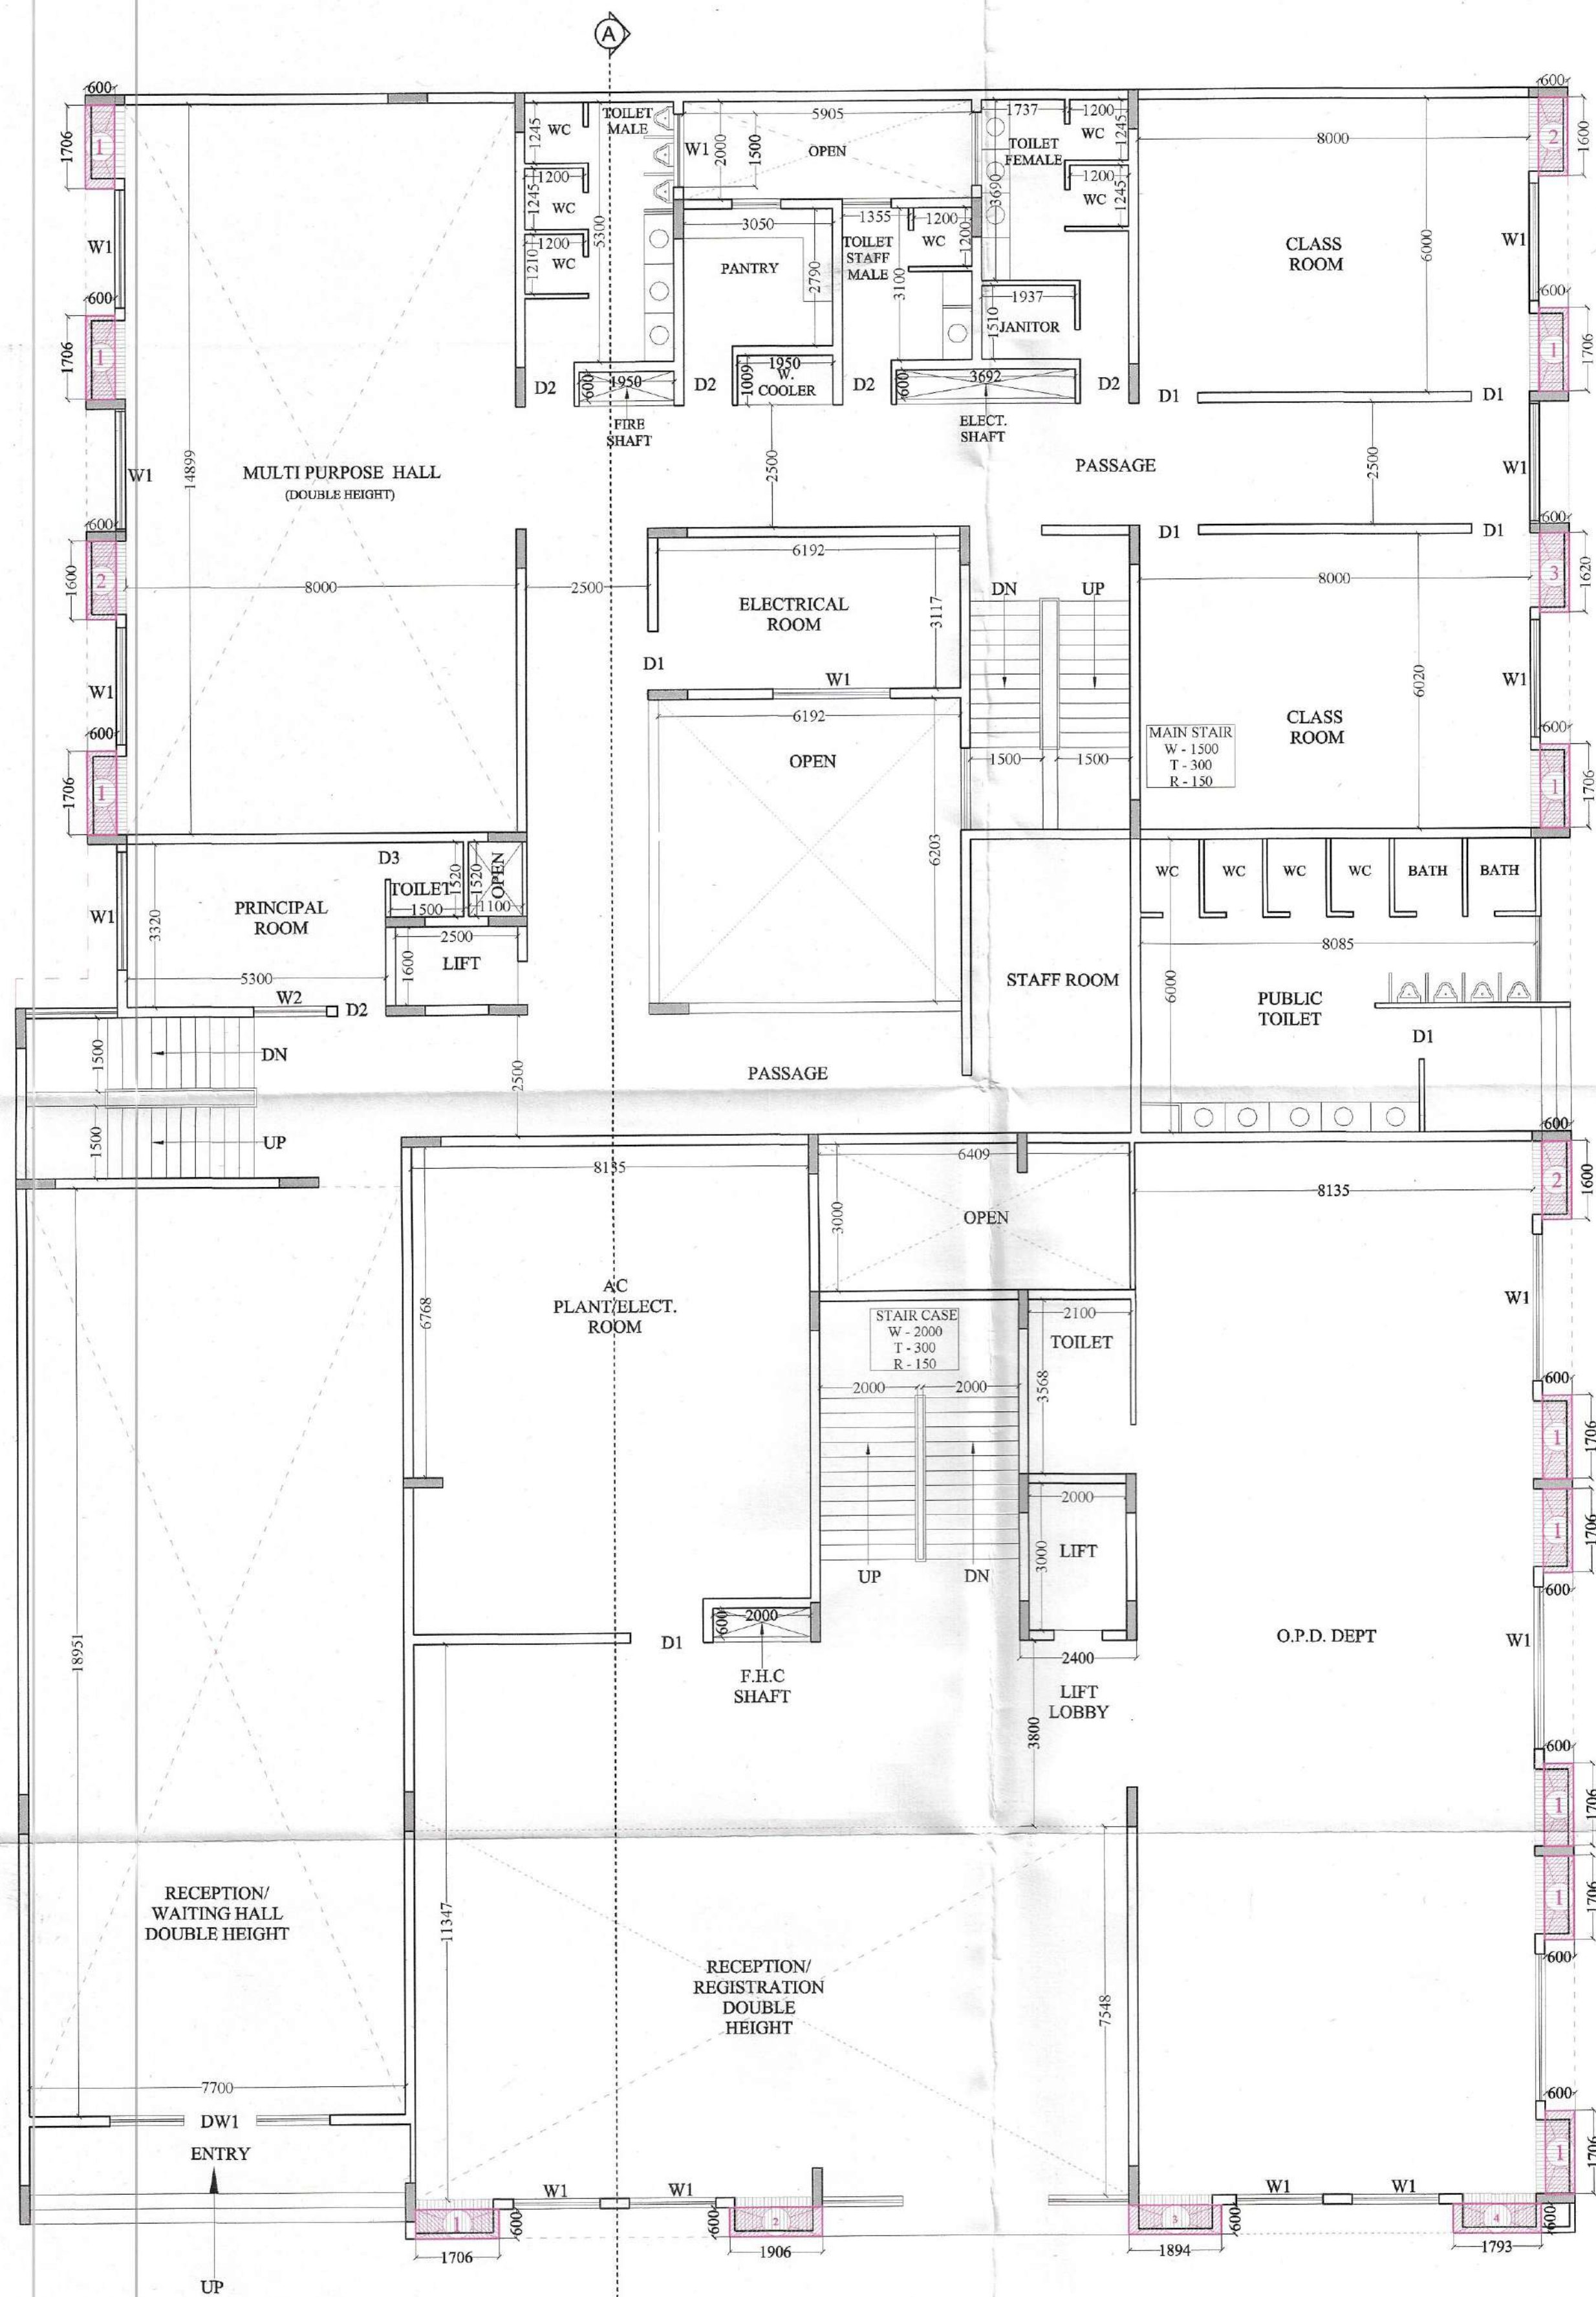

NURSERY SCHOOL
GROUND FLOOR PLAN

DISPENSARY
GROUND FLOOR PLAN

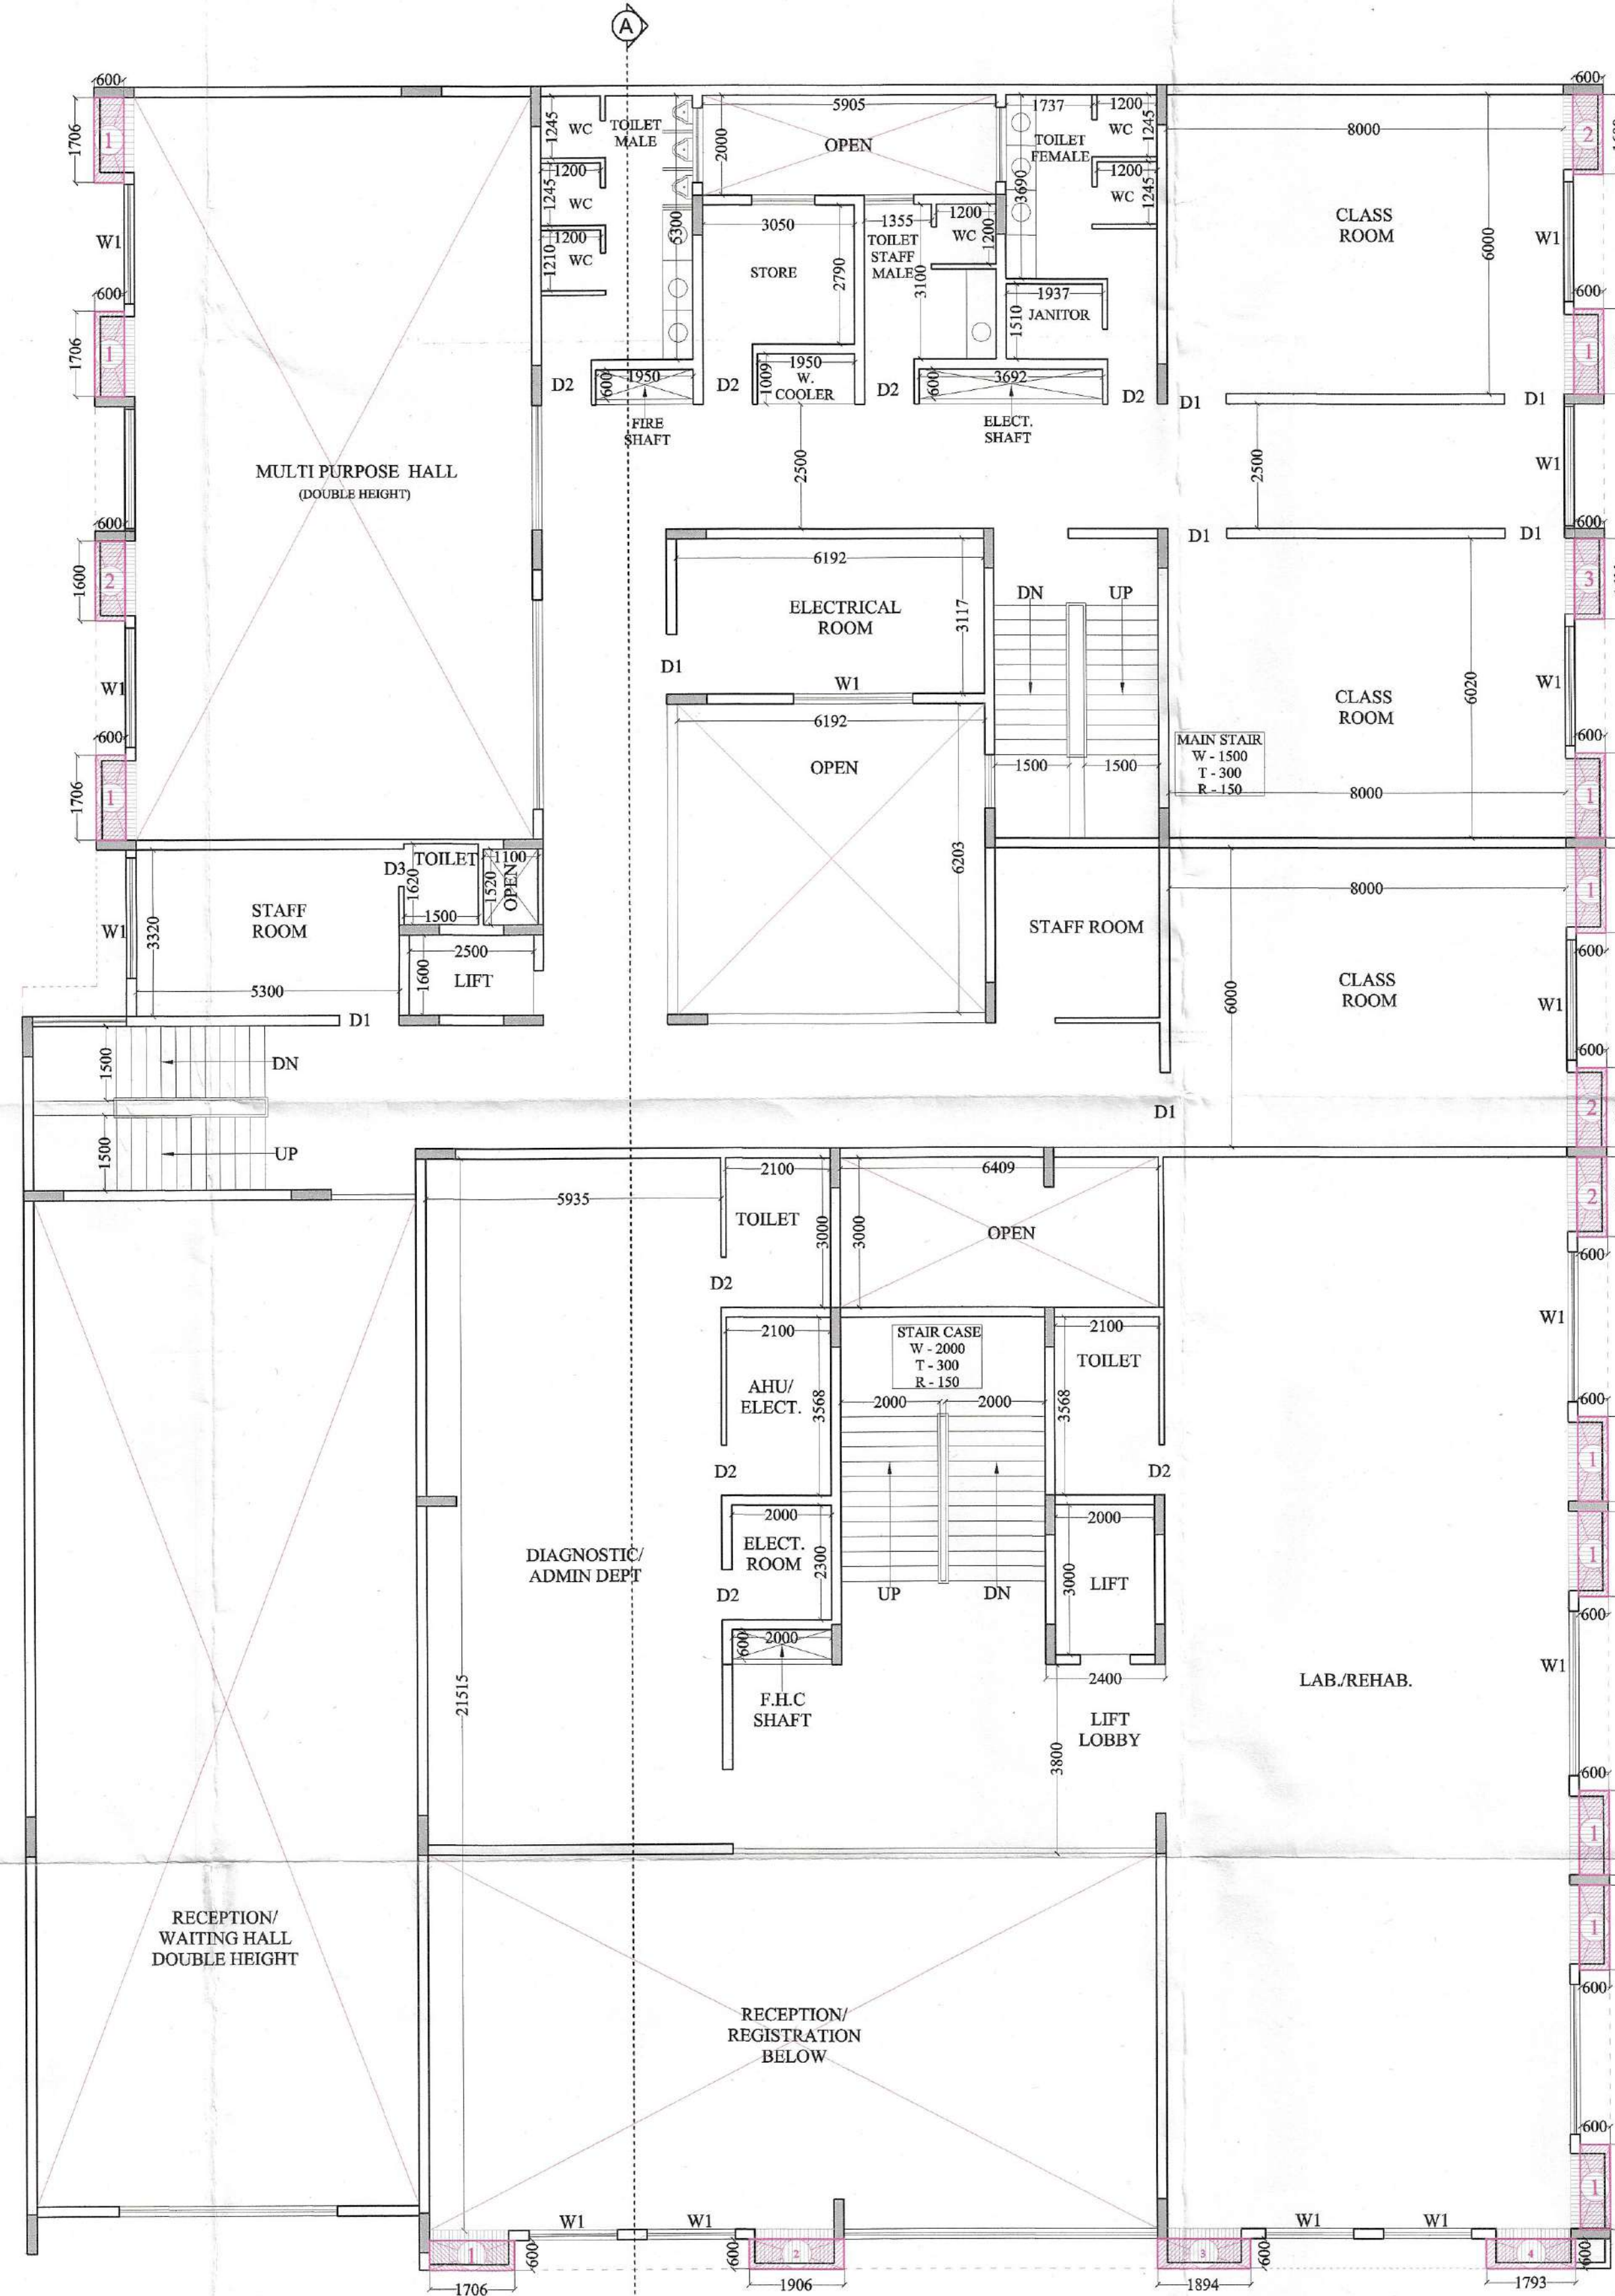

NURSERY SCHOOL
1st. FLOOR PLAN

DISPENSARY
1st. FLOOR PLAN