

OPENING SCHEDULE TYPICAL FLOOR


S.NO	NAME	WIDTH	CILL	LINTEL
01.	D1	1050	0	2400
02.	D2	900	0	2100
03.	D3	800	0	2100
04.	D4	750	0	2100
05.	D5	600	300	B.O.B
06.	D	900	0	2100
07.	DW1	1550	0	B.O.B
08.	DW2	1850	0	B.O.B
09.	DW3	800-450	0/050	B.O.B
10.	W1	500	1200	B.O.B
11.	W1'	300	2025	B.O.B
12.	W2	600	900	B.O.B
13.	W3	3000	AS/ELE	AS/ELE
14.	W4	3750	AS/ELE	AS/ELE

TYPE B - FIRST FLOOR			
L	W	INOS	AREA (SQM)
ADDITION			
A	28.780	28.950	1 = 1127.681
TOTAL			1127.681


REDUCTION			
L	W	INOS	AREA (SQM)
1	12.850	7.850	2 = 202.775
2	3.240	1.345	6 = 26.147
3	3.445	0.865	5 = 14.924
4	6.100	2.420	2 = 29.324
5	5.100	2.650	1 = 13.515
6	0.270	2.170	1 = 0.586
8	2.070	1.130	6 = 14.035
9	4.690	3.150	1 = 14.785
10	5.550	6.800	2 = 75.380
11	0.900	3.700	2 = 6.660
12	0.900	3.700	2 = 6.660
13	2.355	1.500	2 = 7.035
14	6.100	2.420	2 = 29.324
15	3.890	2.950	1 = 11.368
16	3.650	2.900	1 = 10.585
17	3.650	2.900	1 = 10.585
18	0.555	1.000	1 = 0.555
19	0.500	1.500	1 = 0.750
20	0.150	2.250	1 = 0.338
21	6.675	0.455	1 = 3.027
TOTAL AREA (A-B)			448.306
TOTAL AREA (A-B)			684.371

FIRST FLOOR (15% SERVICES AREA)			
L	W	INOS	AREA (SQM)
31	1.615	0.600	10 = 9.090
32	3.000	1.750	5 = 26.250
33	3.000	1.750	5 = 26.250
34	3.000	1.750	5 = 26.250
35	3.000	1.750	5 = 26.250
36	1.800	0.800	1 = 1.440
37	1.355	1.000	1 = 1.365
38	1.355	2.500	1 = 3.445
39	0.900	1.900	2 = 3.420
40	1.355	1.900	2 = 5.151
41	2.300	1.850	1 = 4.255
42	2.300	1.900	1 = 4.370
43	1.505	1.500	1 = 2.258
TOTAL AREA (15% SERVICES AREA)			37.150
TOTAL AREA (A-B)			52.150

BALCONY AREA			
L	W	INOS	AREA (SQM)
51	2.400	1.350	3 = 9.802
52	15 per plan		12.884
53	2.400	1.345	3 = 9.815
54	15 per plan		22.615
TOTAL			55.296

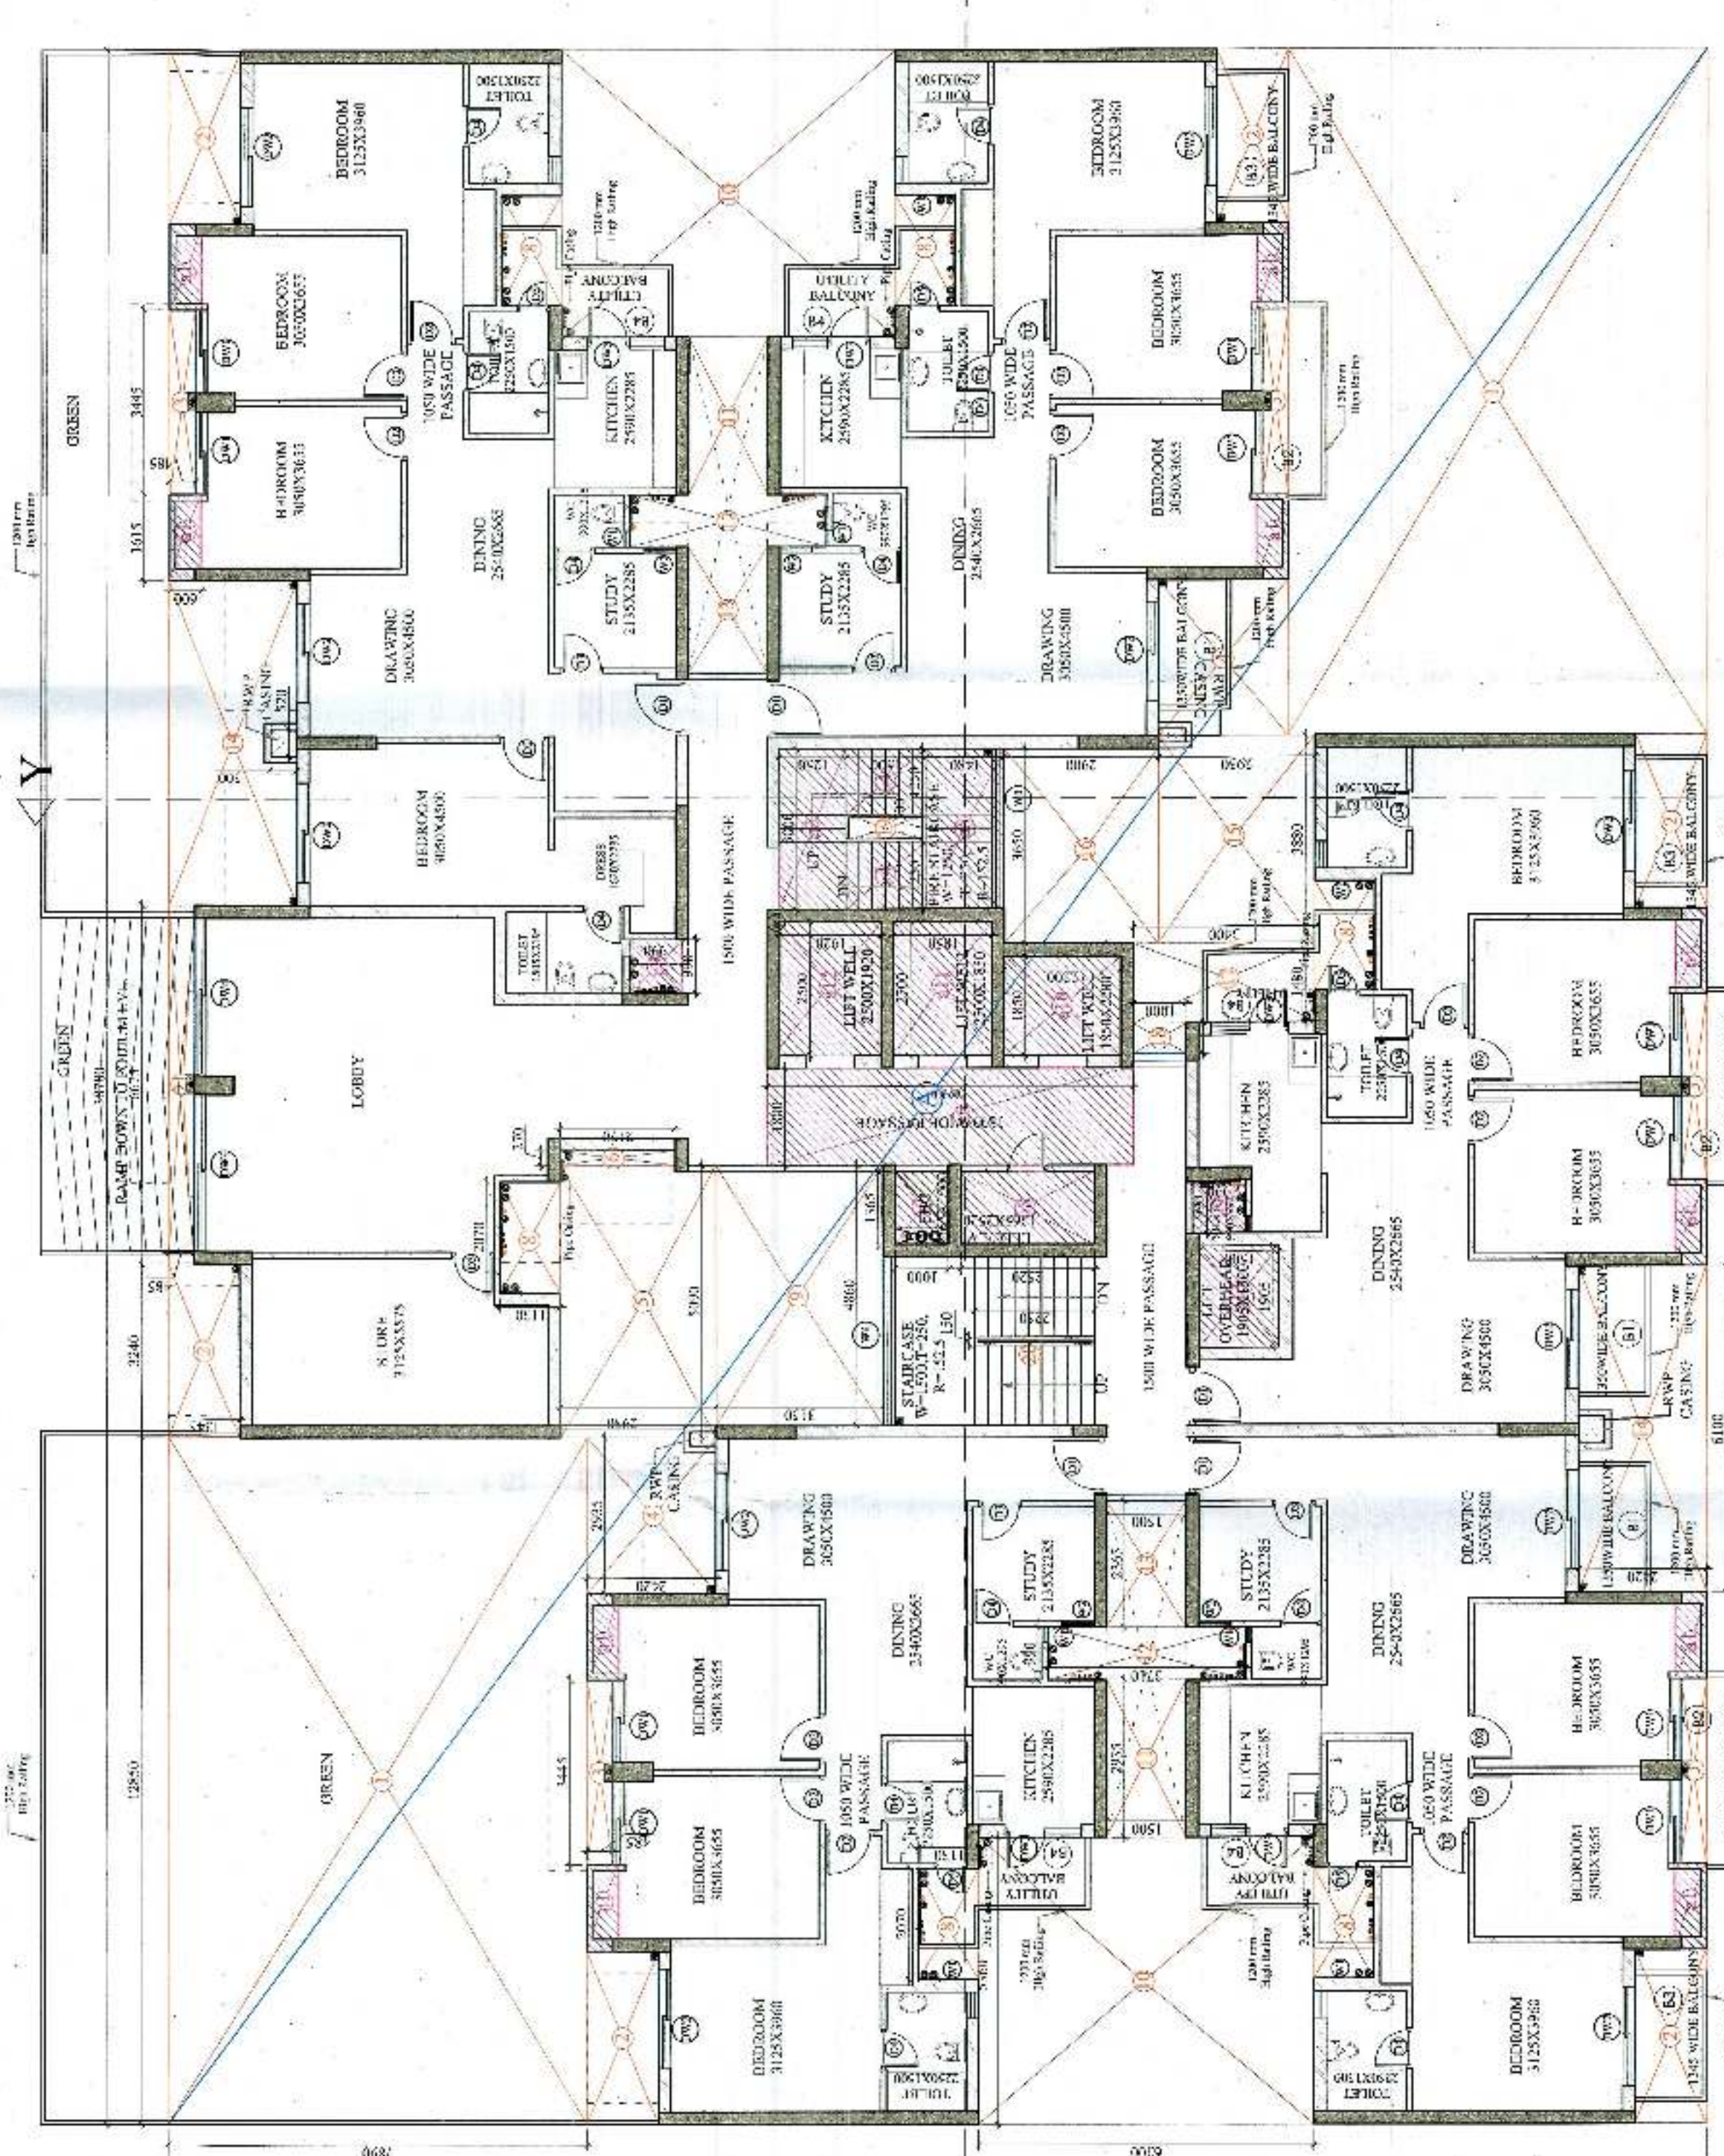

TYPE B - FIRST FLOOR PLAN

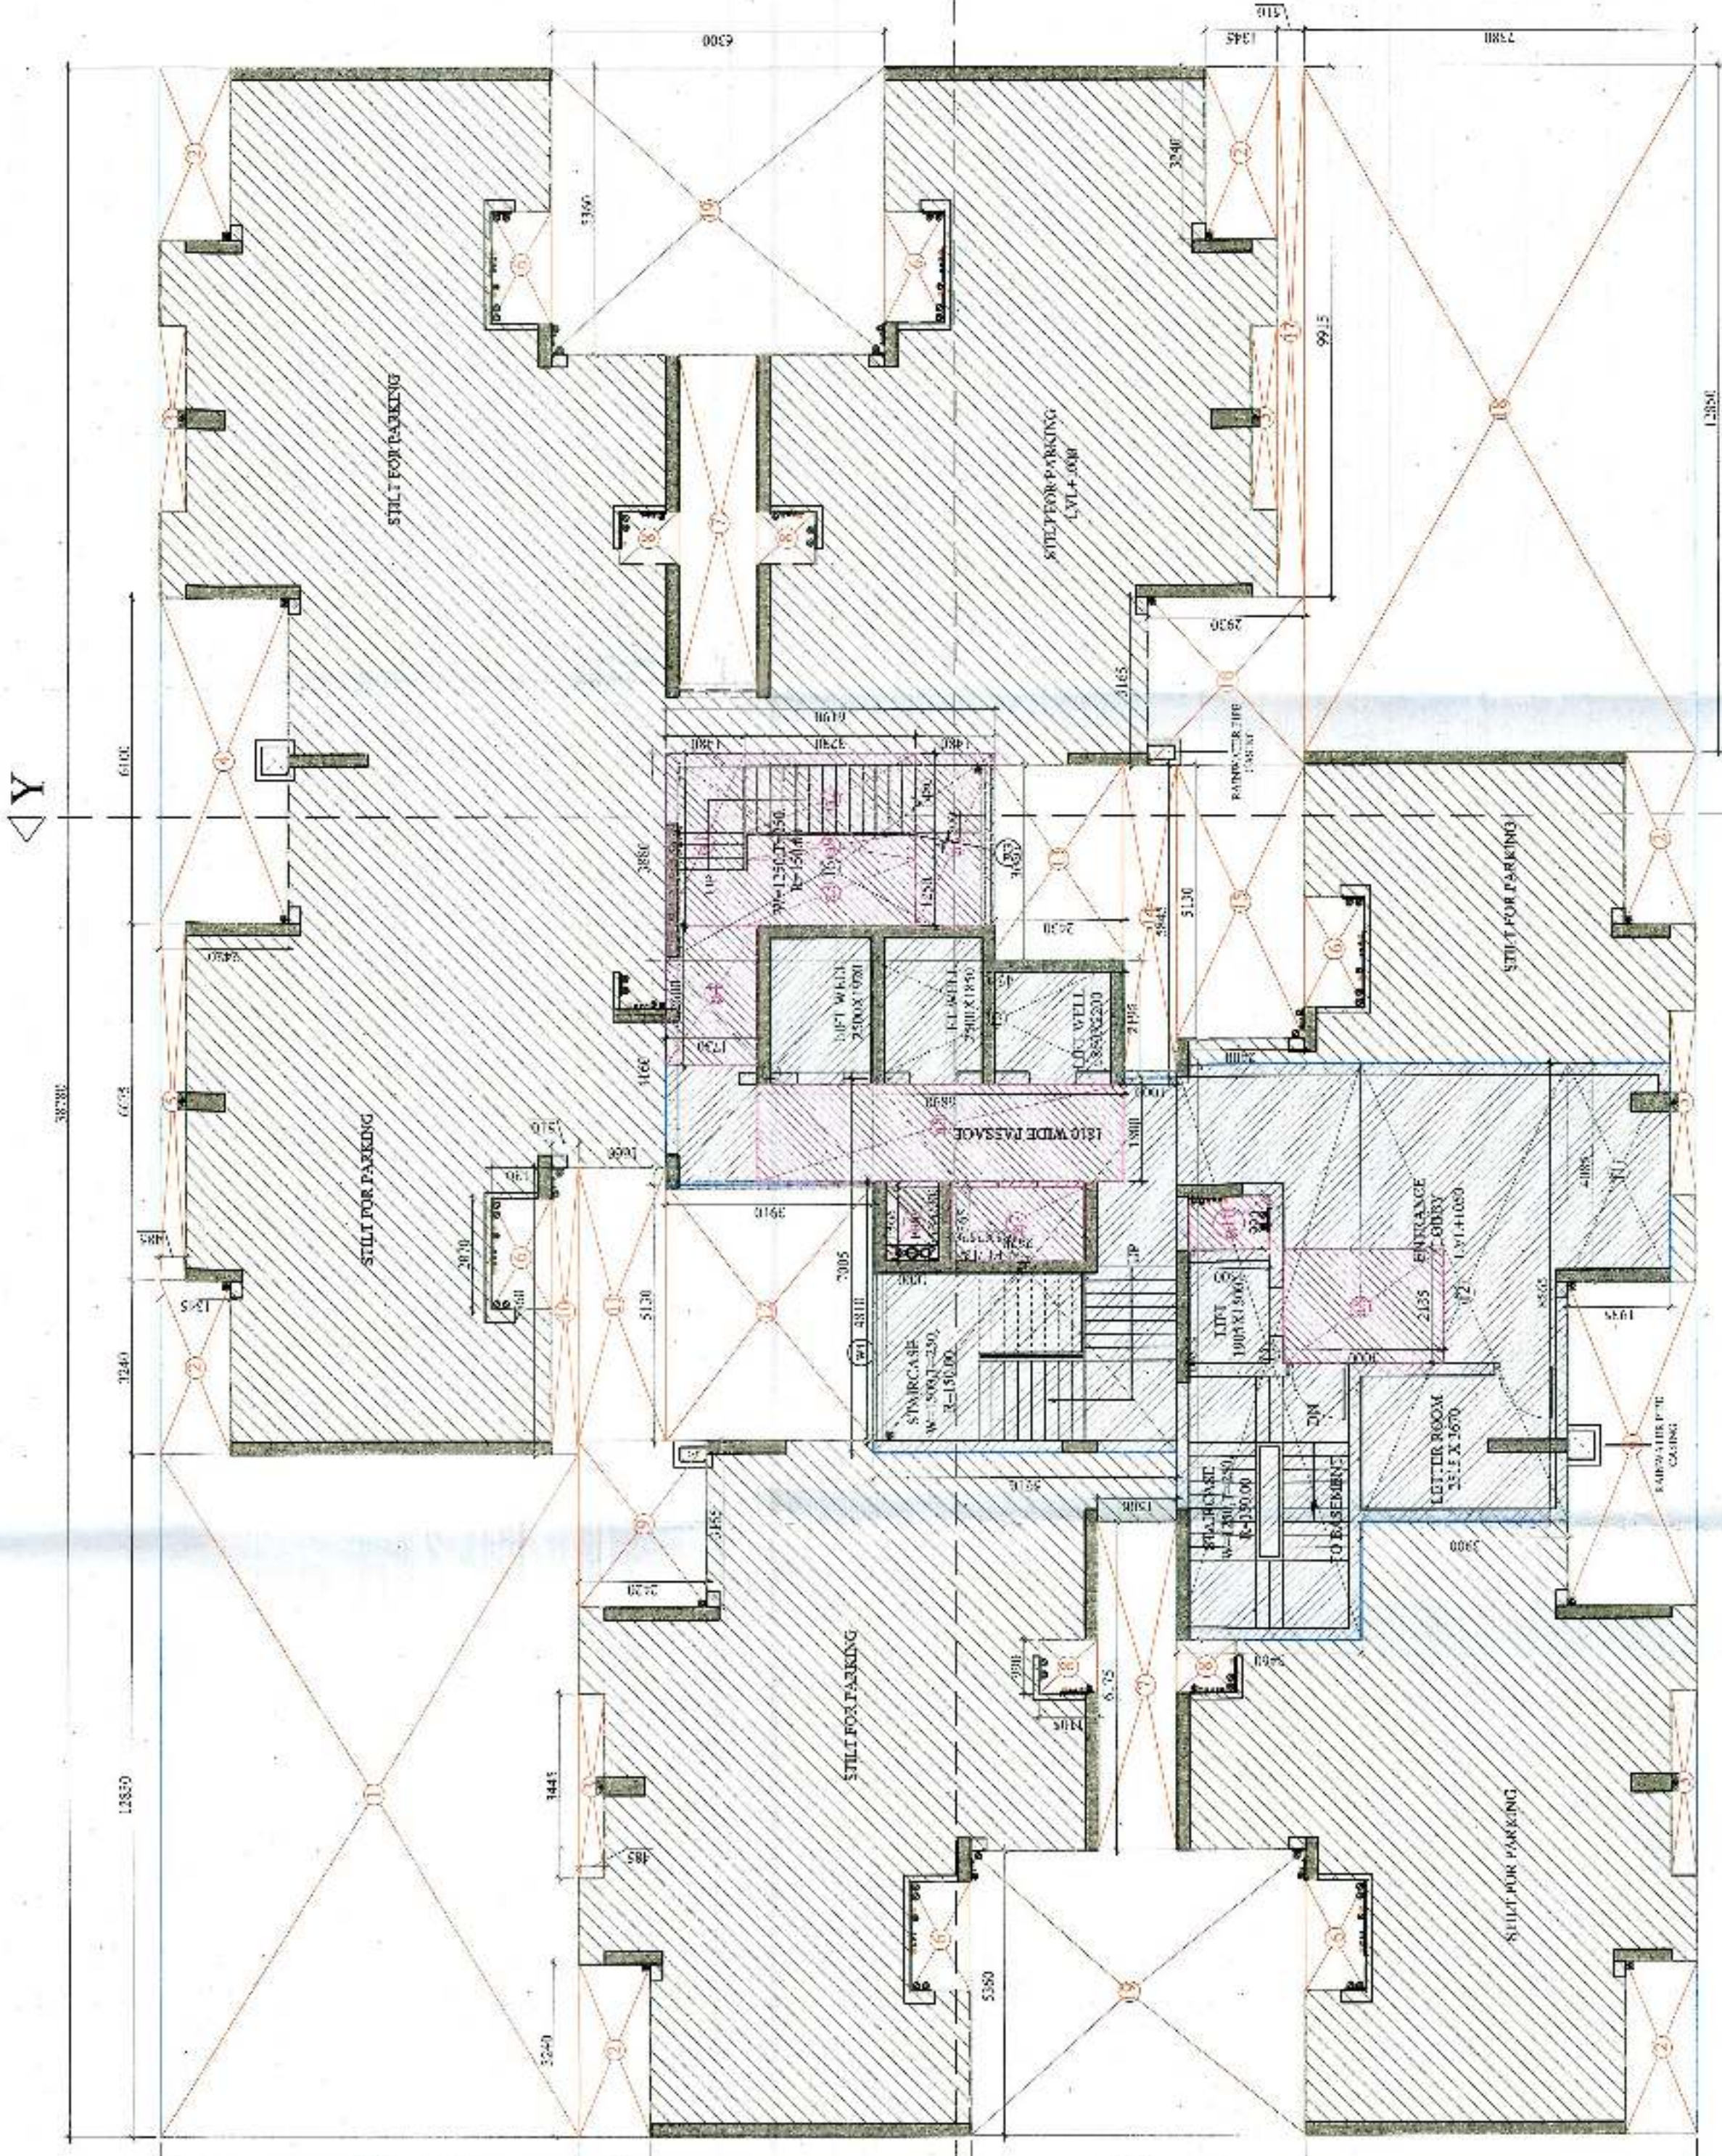


STILT/GROUND LVL. PLAN

TYPE B - STILT/GROUND FLOOR			
L	W	INOS	AREA (SQM)
ADDITION			
A	38.780	28.950	1 = 1127.681
TOTAL			1127.681

REDUCTION			
L	W	INOS	AREA (SQM)
1	12.850	7.850	1 = 101.847
2	3.240	1.345	6 = 26.147
3	3.445	0.865	5 = 14.924
4	6.100	2.420	2 = 29.324
5	5.100	2.650	1 = 13.515
6	0.270	2.170	1 = 0.586
8	2.070	1.130	6 = 14.035
9	4.690	3.150	1 = 14.785
10	5.550	6.800	2 = 75.380
11	0.900	3.700	2 = 6.660
12	0.900	3.700	2 = 6.660
13	2.355	1.500	2 = 7.035
14	6.100	2.420	2 = 29.324
15	3.890	2.950	1 = 11.368
16	3.650	2.900	1 = 10.585
17	3.650	2.900	1 = 10.585
18	0.555	1.000	1 = 0.555
19	0.500	1.500	1 = 0.750
20	0.150	2.250	1 = 0.338
21	6.675	0.455	1 = 3.027
TOTAL AREA (A-B)			447.086
TOTAL AREA (A-B)			675.655

FAR AREA			
L	W	INOS	AREA (SQM)
11	4.095	1.935	1 = 7.907
12	8.555	3.500	1 = 33.404
13	10.815	3.460	1 = 37.420
14	7.005	5.710	1 = 39.999
15	2.195	4.710	1 = 10.338
16	4.355	3.510	1 = 15.294
TOTAL AREA			105.348

AREA FREE FROM FAR (C)			
L	W	INOS	AREA (SQM)
a1	3.23	1.48	2 = 9.561
a2	1.48	3.73	1 = 4.780
a3	1.25	3.73	1 = 4.036
a4	1.8	4.50	1 = 12.405
a5	1.355	1	1.360
a6	1.355	2.52	1 = 3.436
a7	2.135	3	6.405
a8	0.5	3.23	1 = 1.615
a9	0.5	3.23	1 = 1.615
TOTAL AREA			48.385
TOTAL FAR AREA (H)			115.259

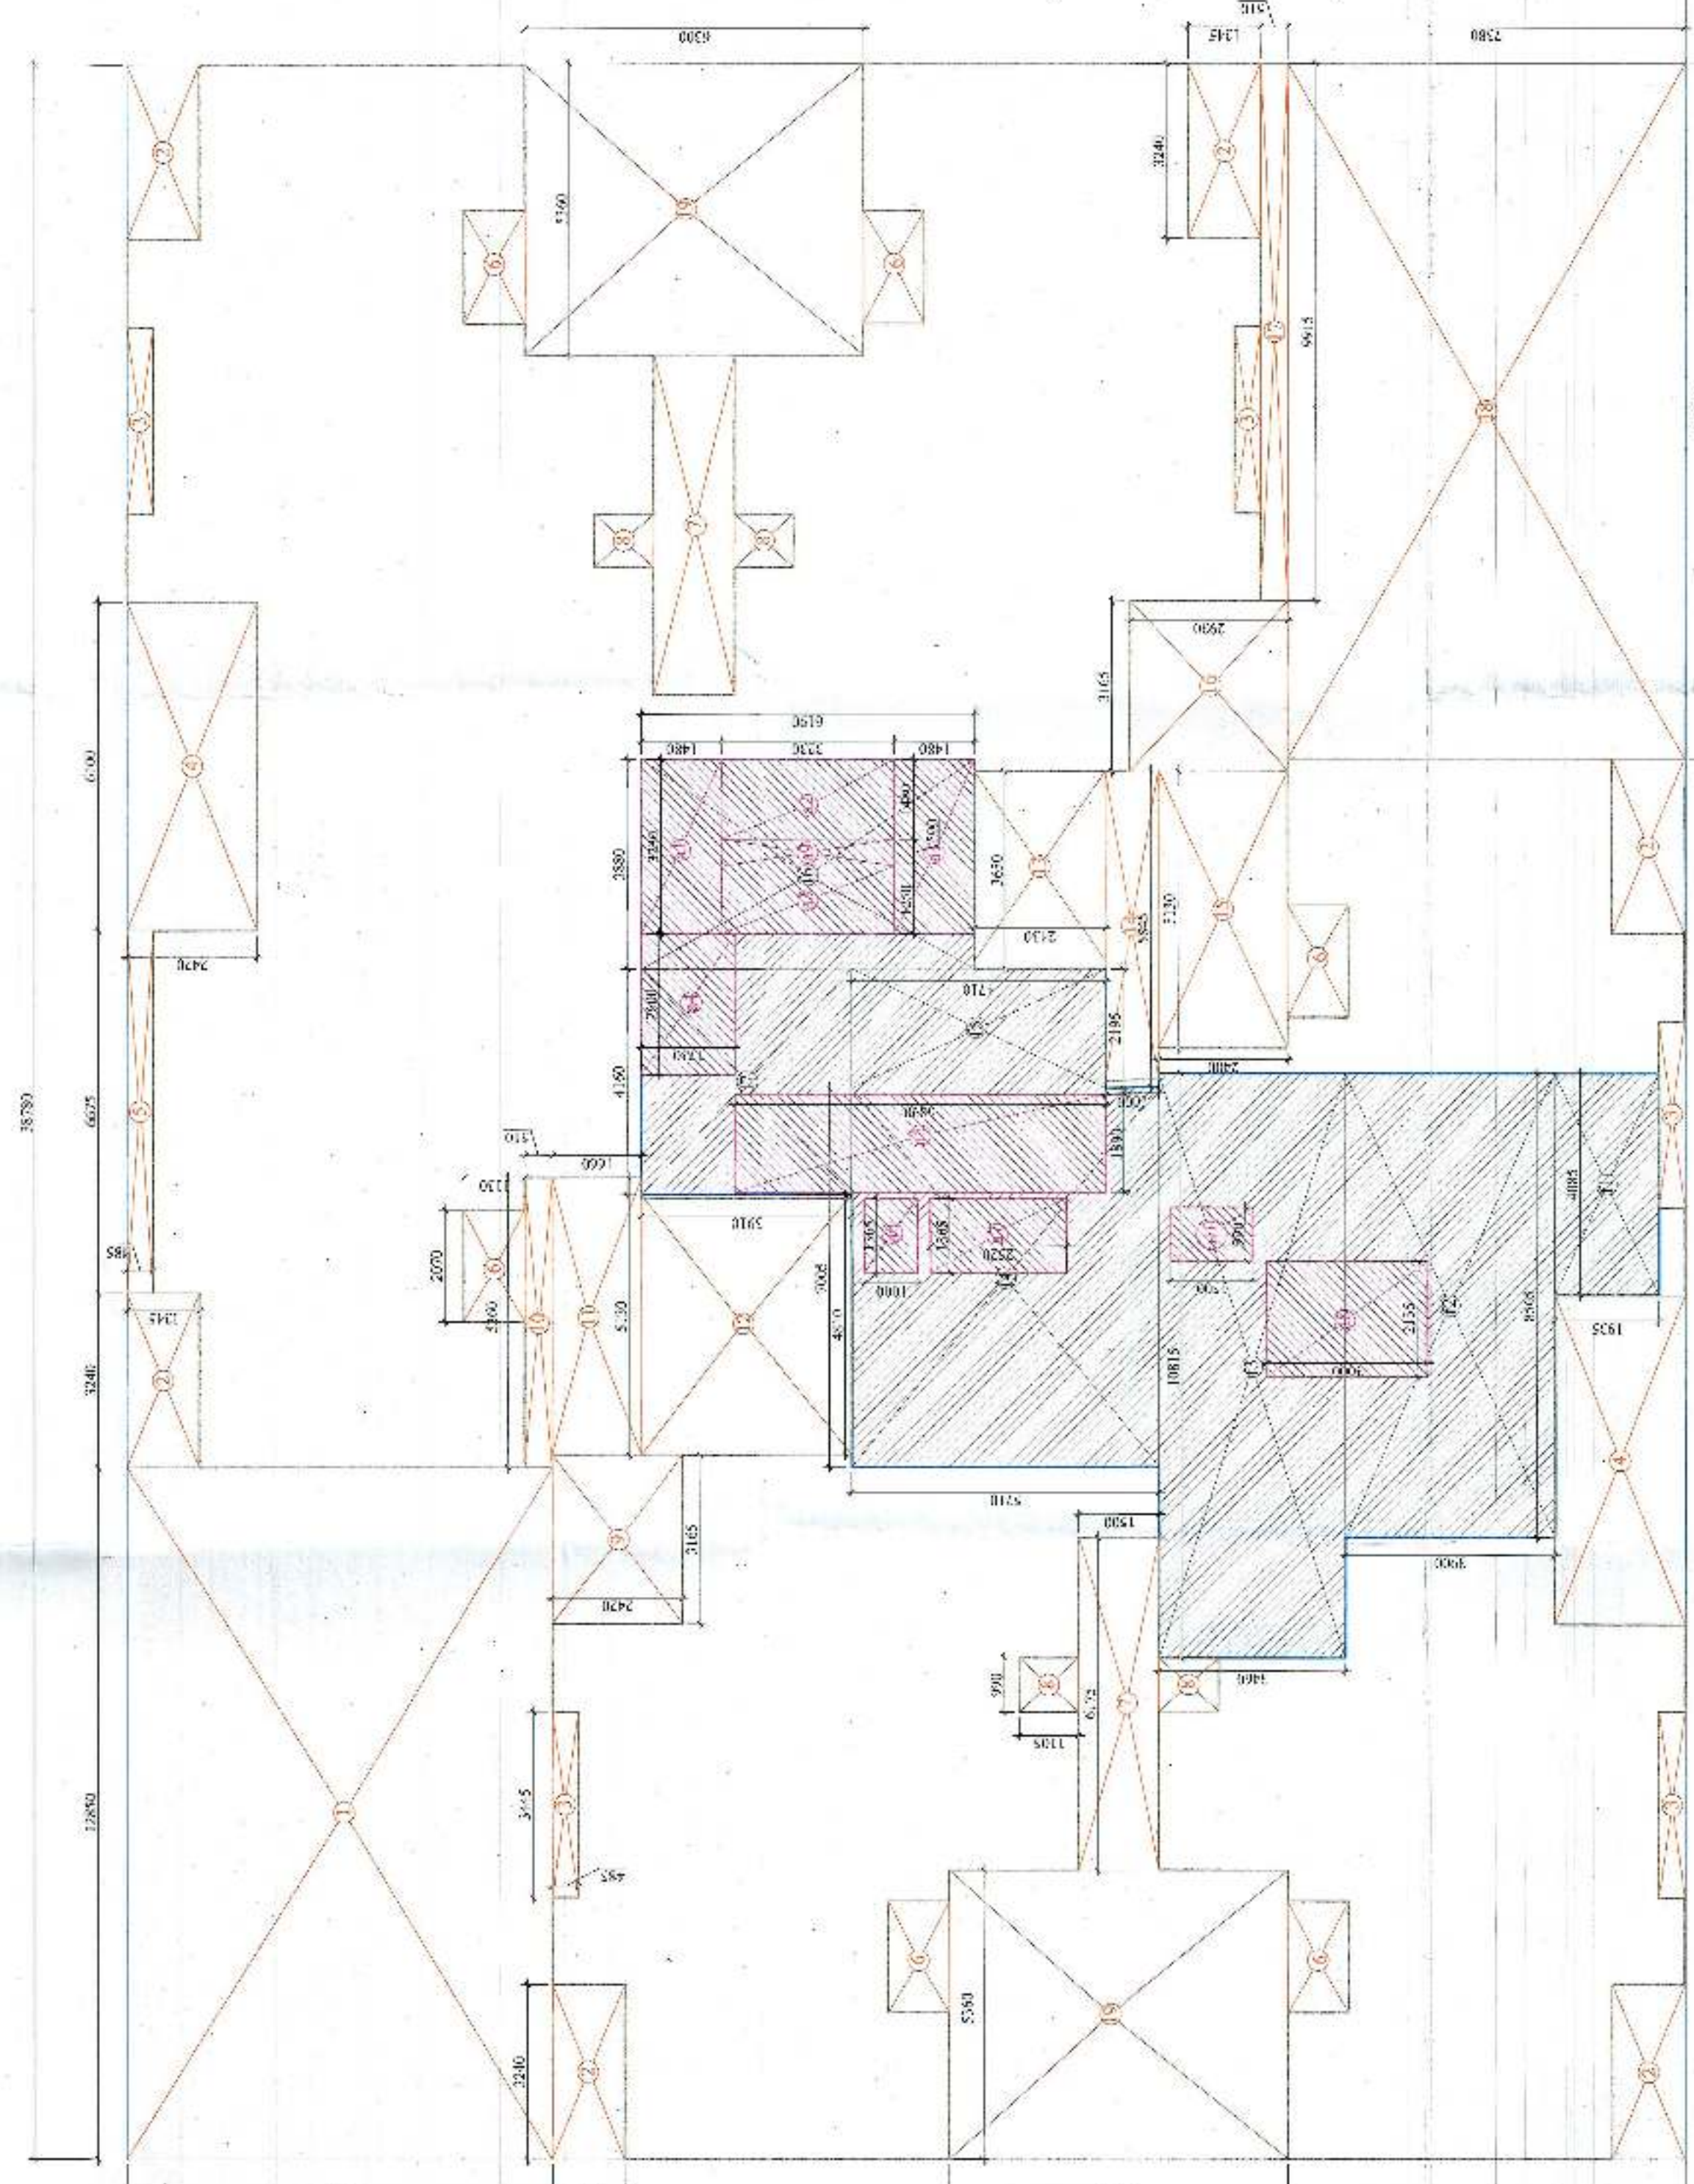

STILT/GROUND LVL. AREA DIAGRAM

TOWER TYPE B AREA STATEMENT				
S.NO.	FLOORS	FAR	SERVICES FAR	NO. OF UNIT
1	ST/GROUND	115.750	48.385	156.308
2	1ST FLOOR	67.028	51.228	67.028
3	2ND FLOOR	67.034	51.234	67.034
4	3RD FLOOR	67.034	51.234	67.034
5	4TH FLOOR	67.034	51.234	67.034
6	5TH FLOOR	67.034	51.234	67.034
7	6TH FLOOR	67.034	51.234	67.034
