




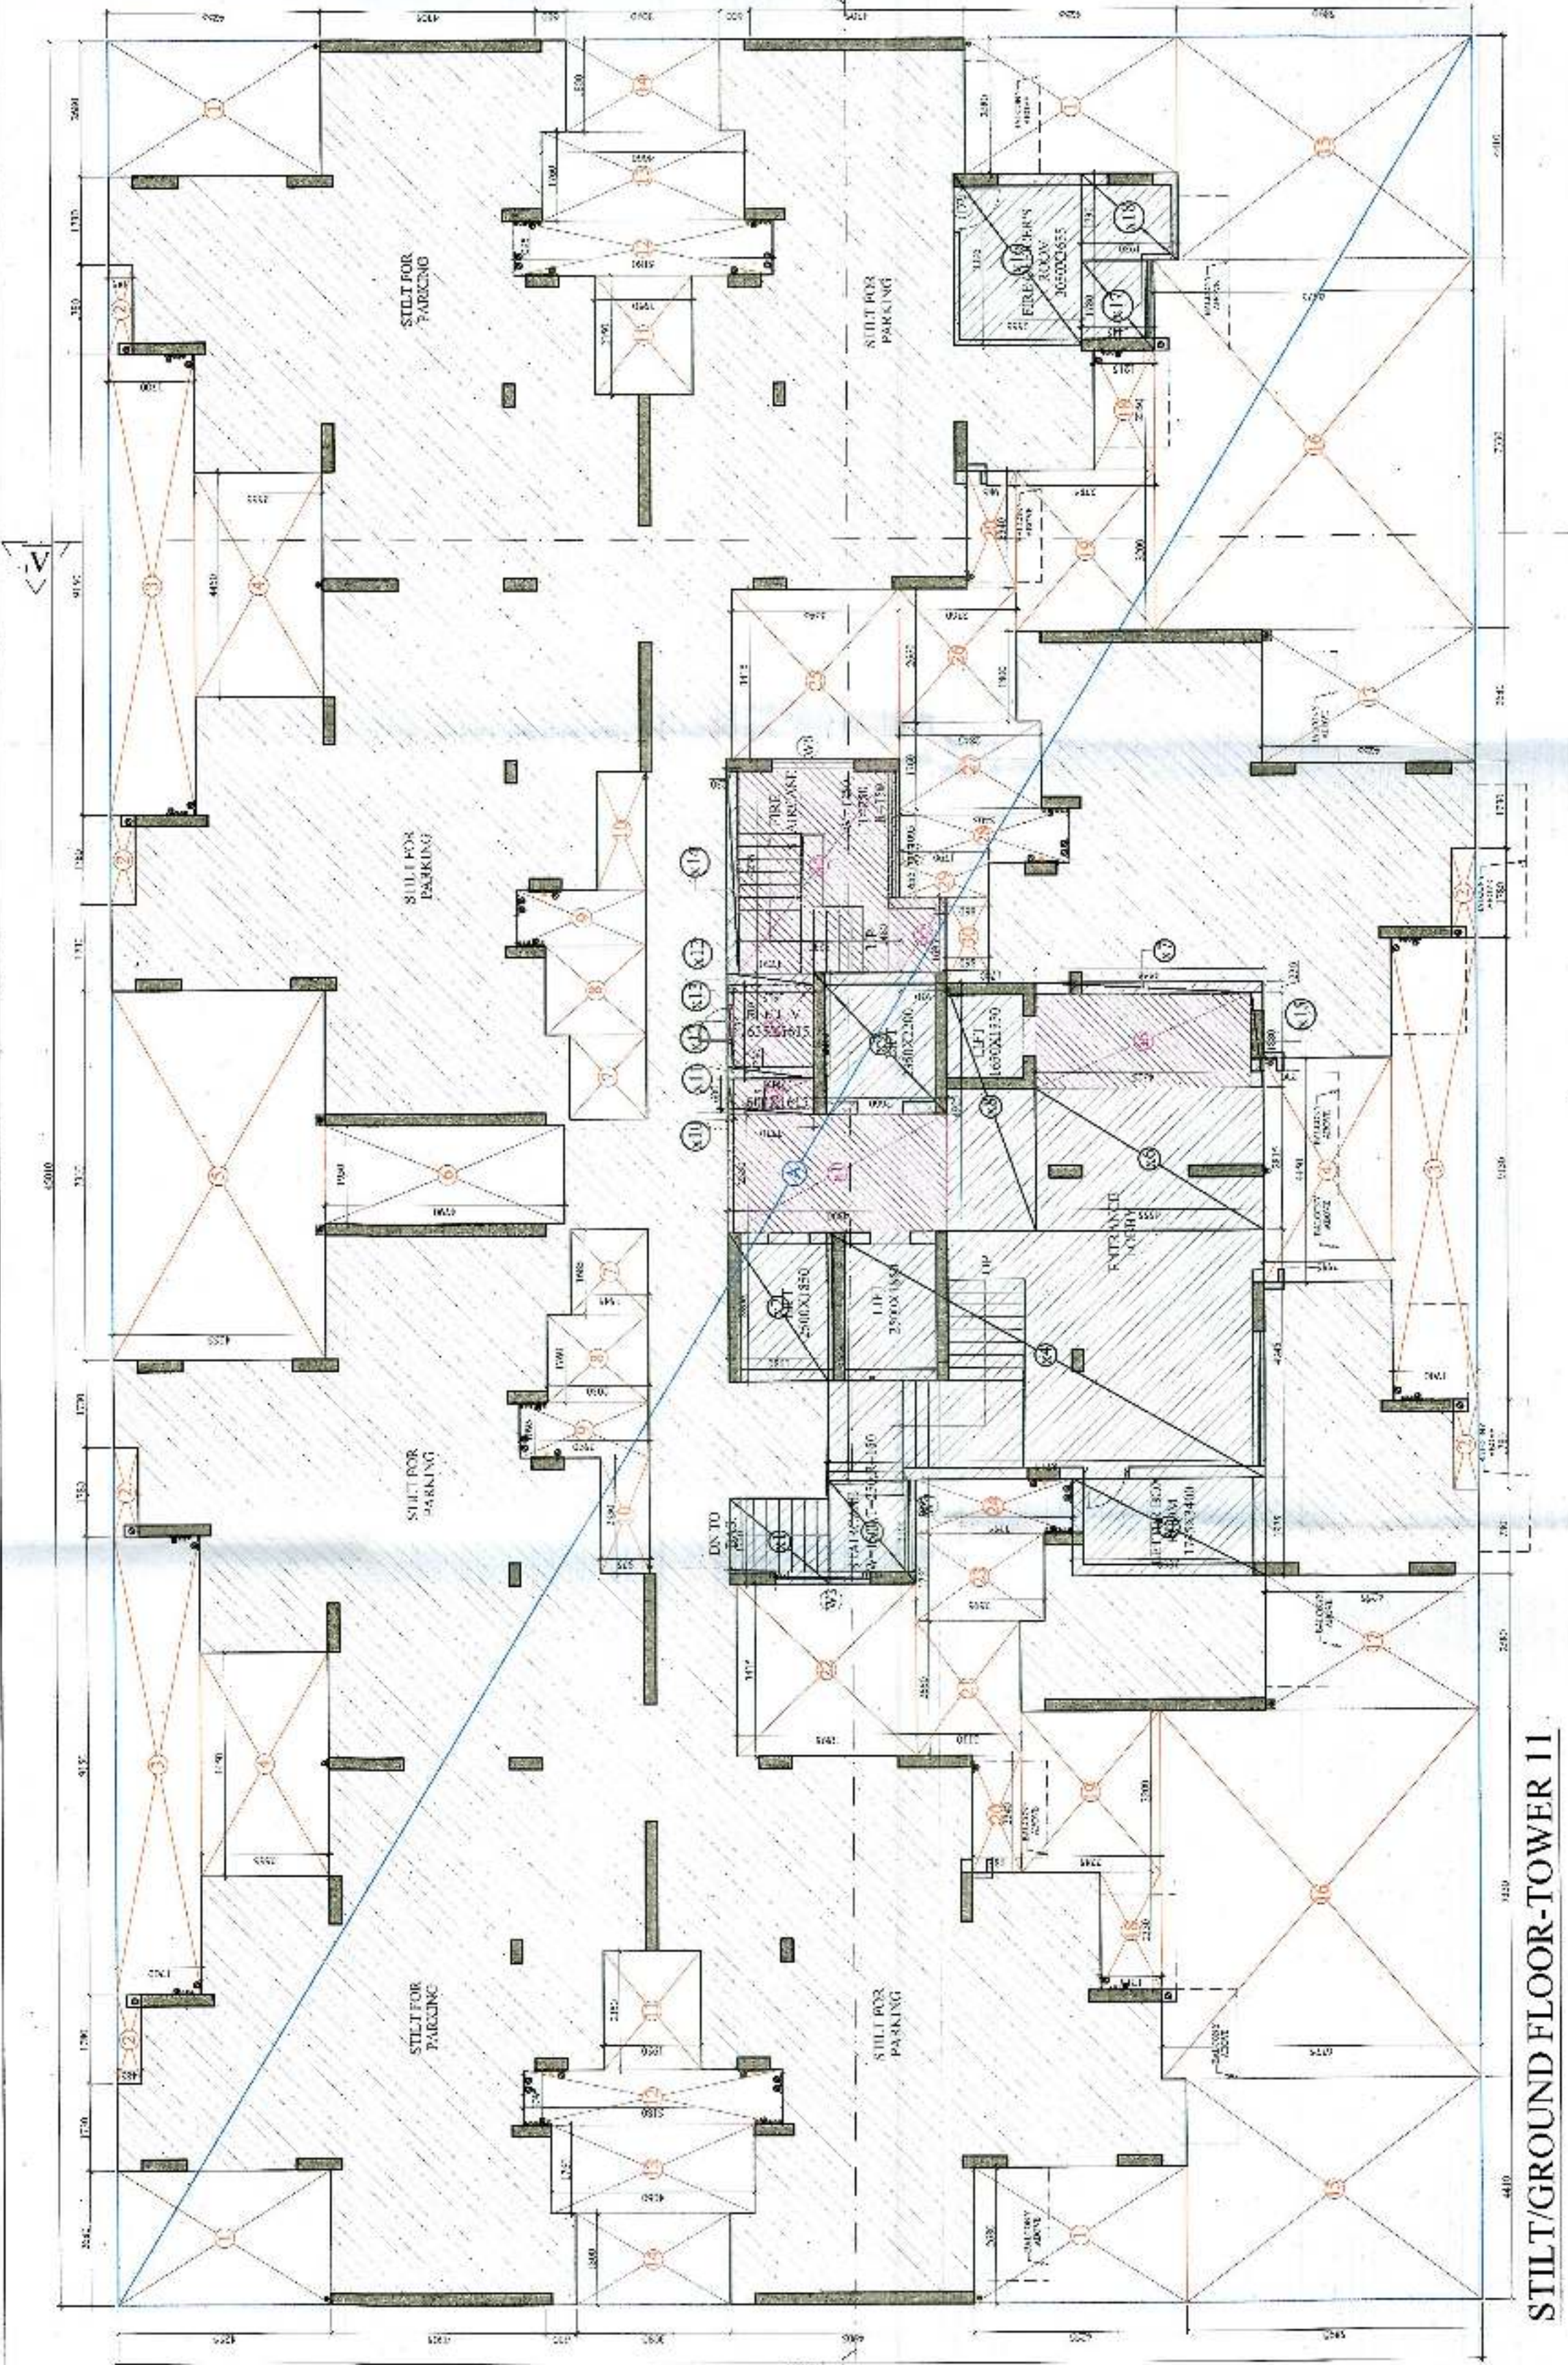


STILT/GROUND FLOOR-TOWER 11

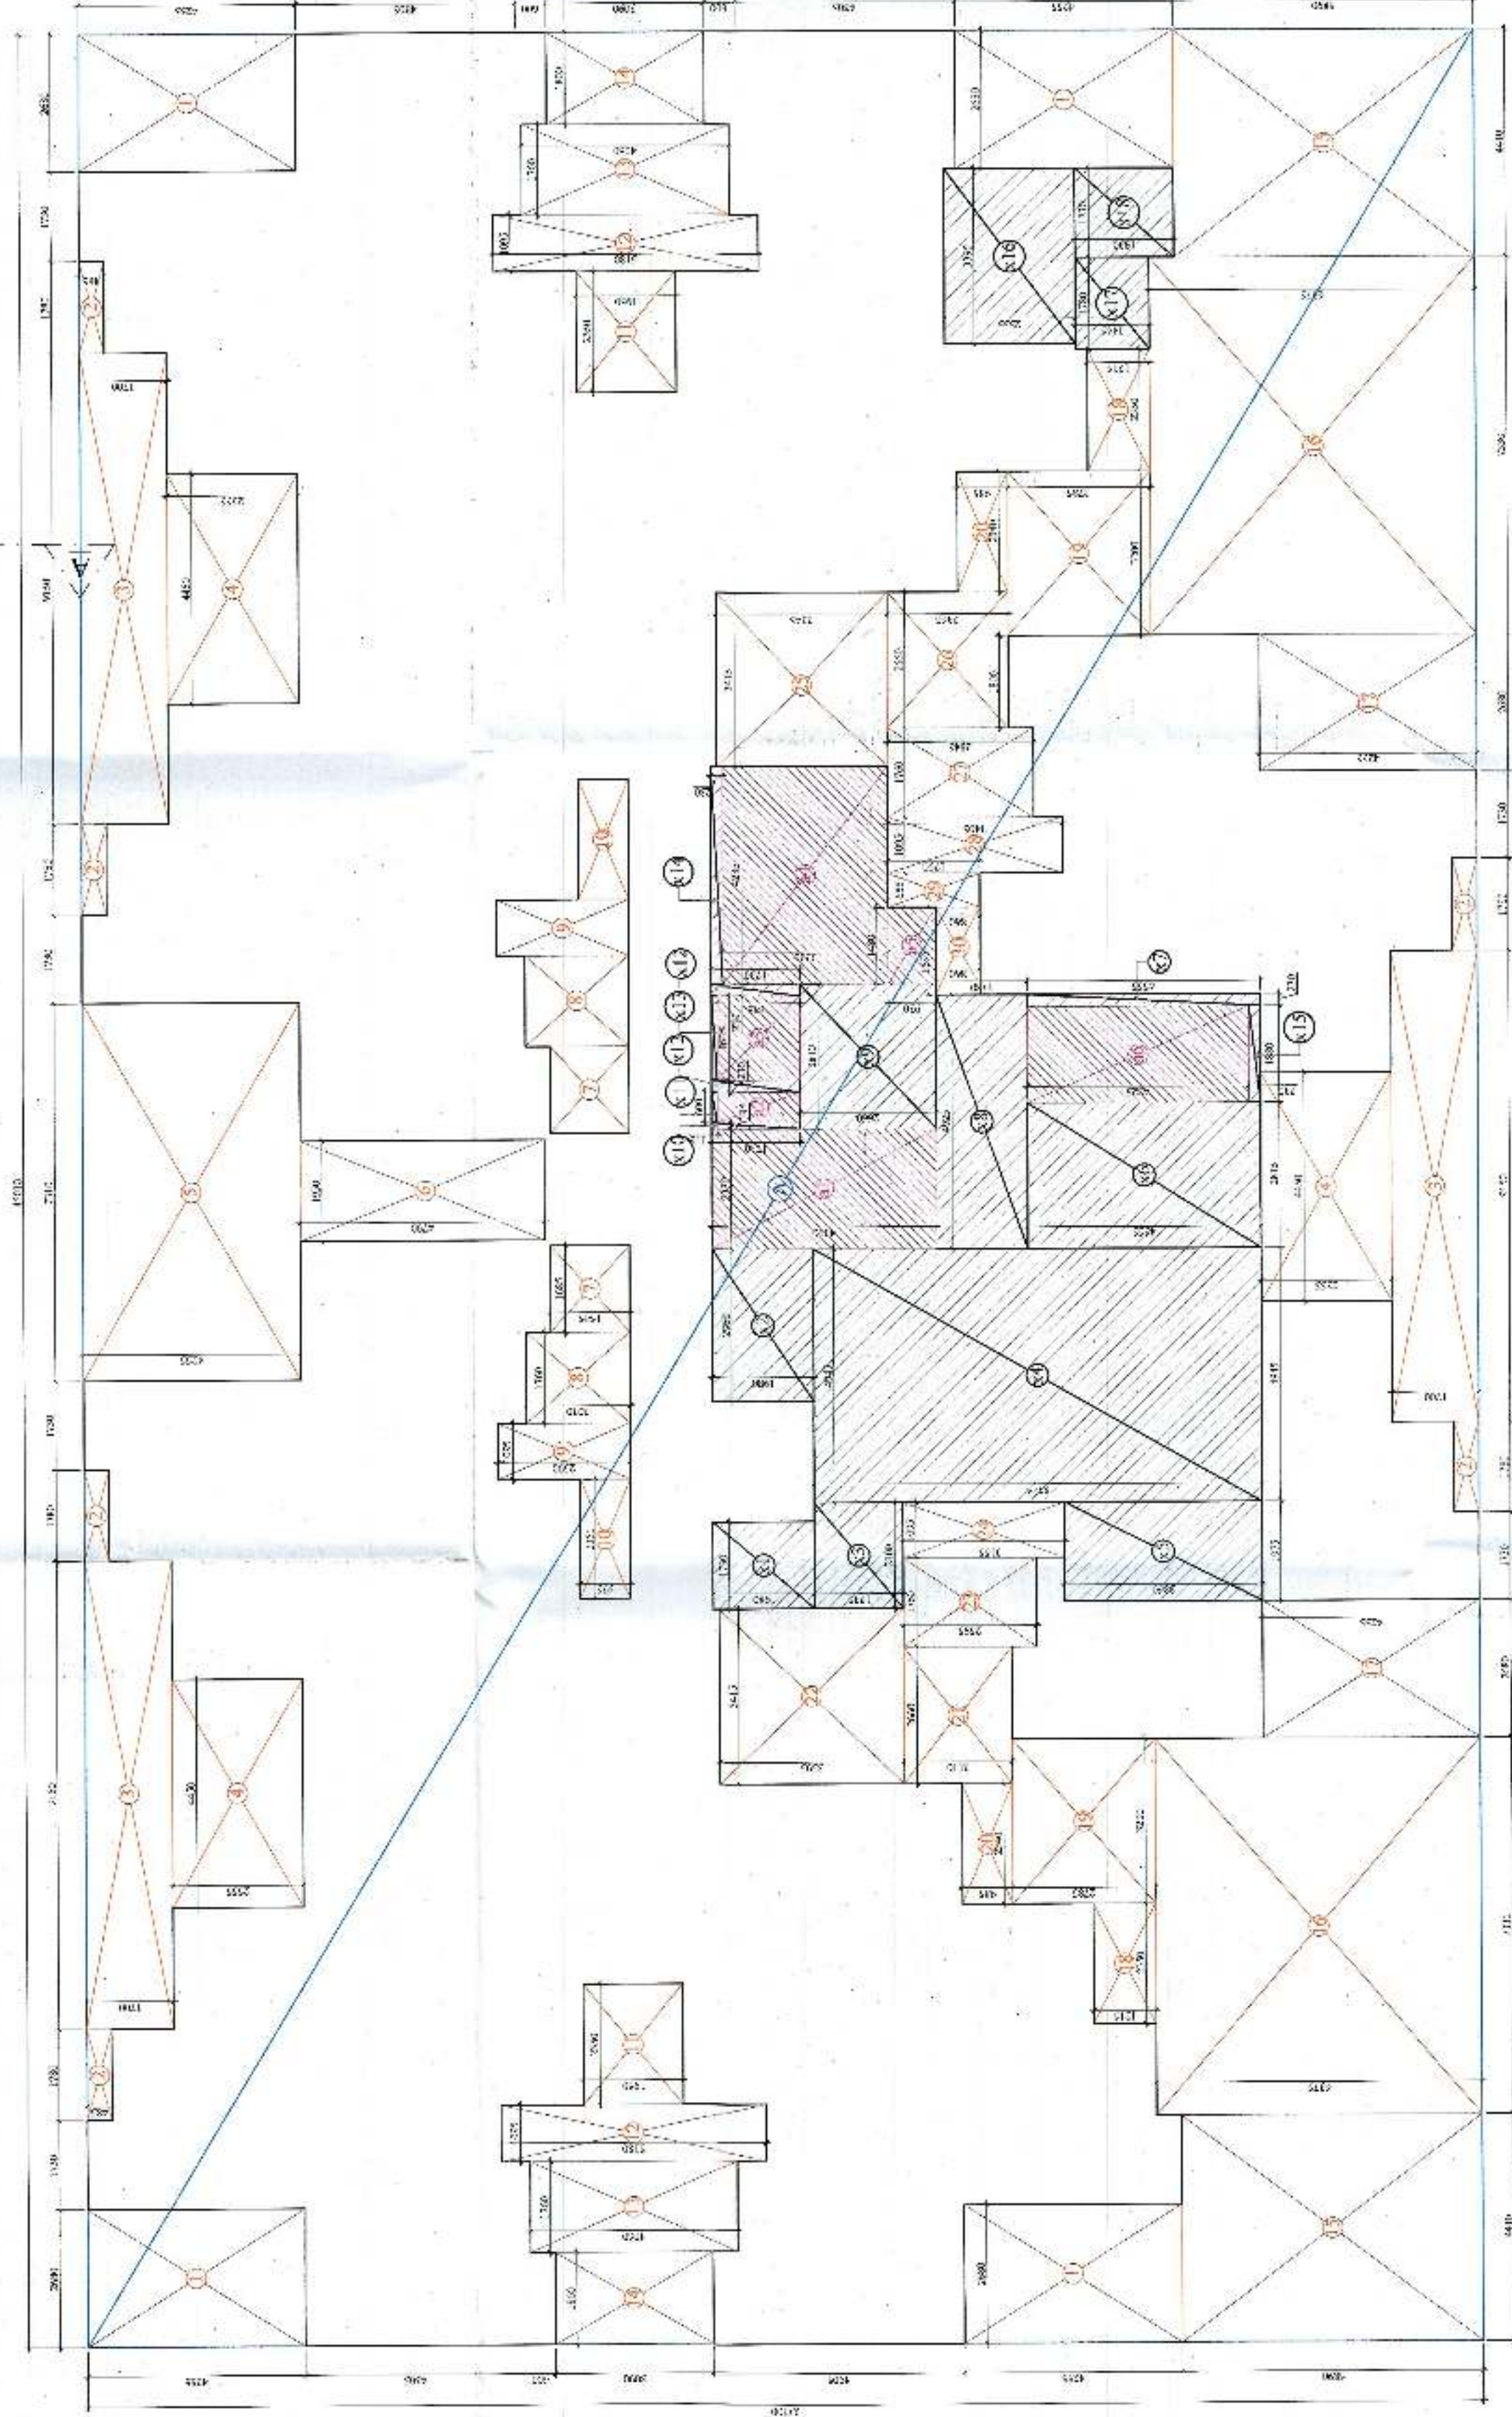

STILT/GROUND FLOOR-TOWER 12

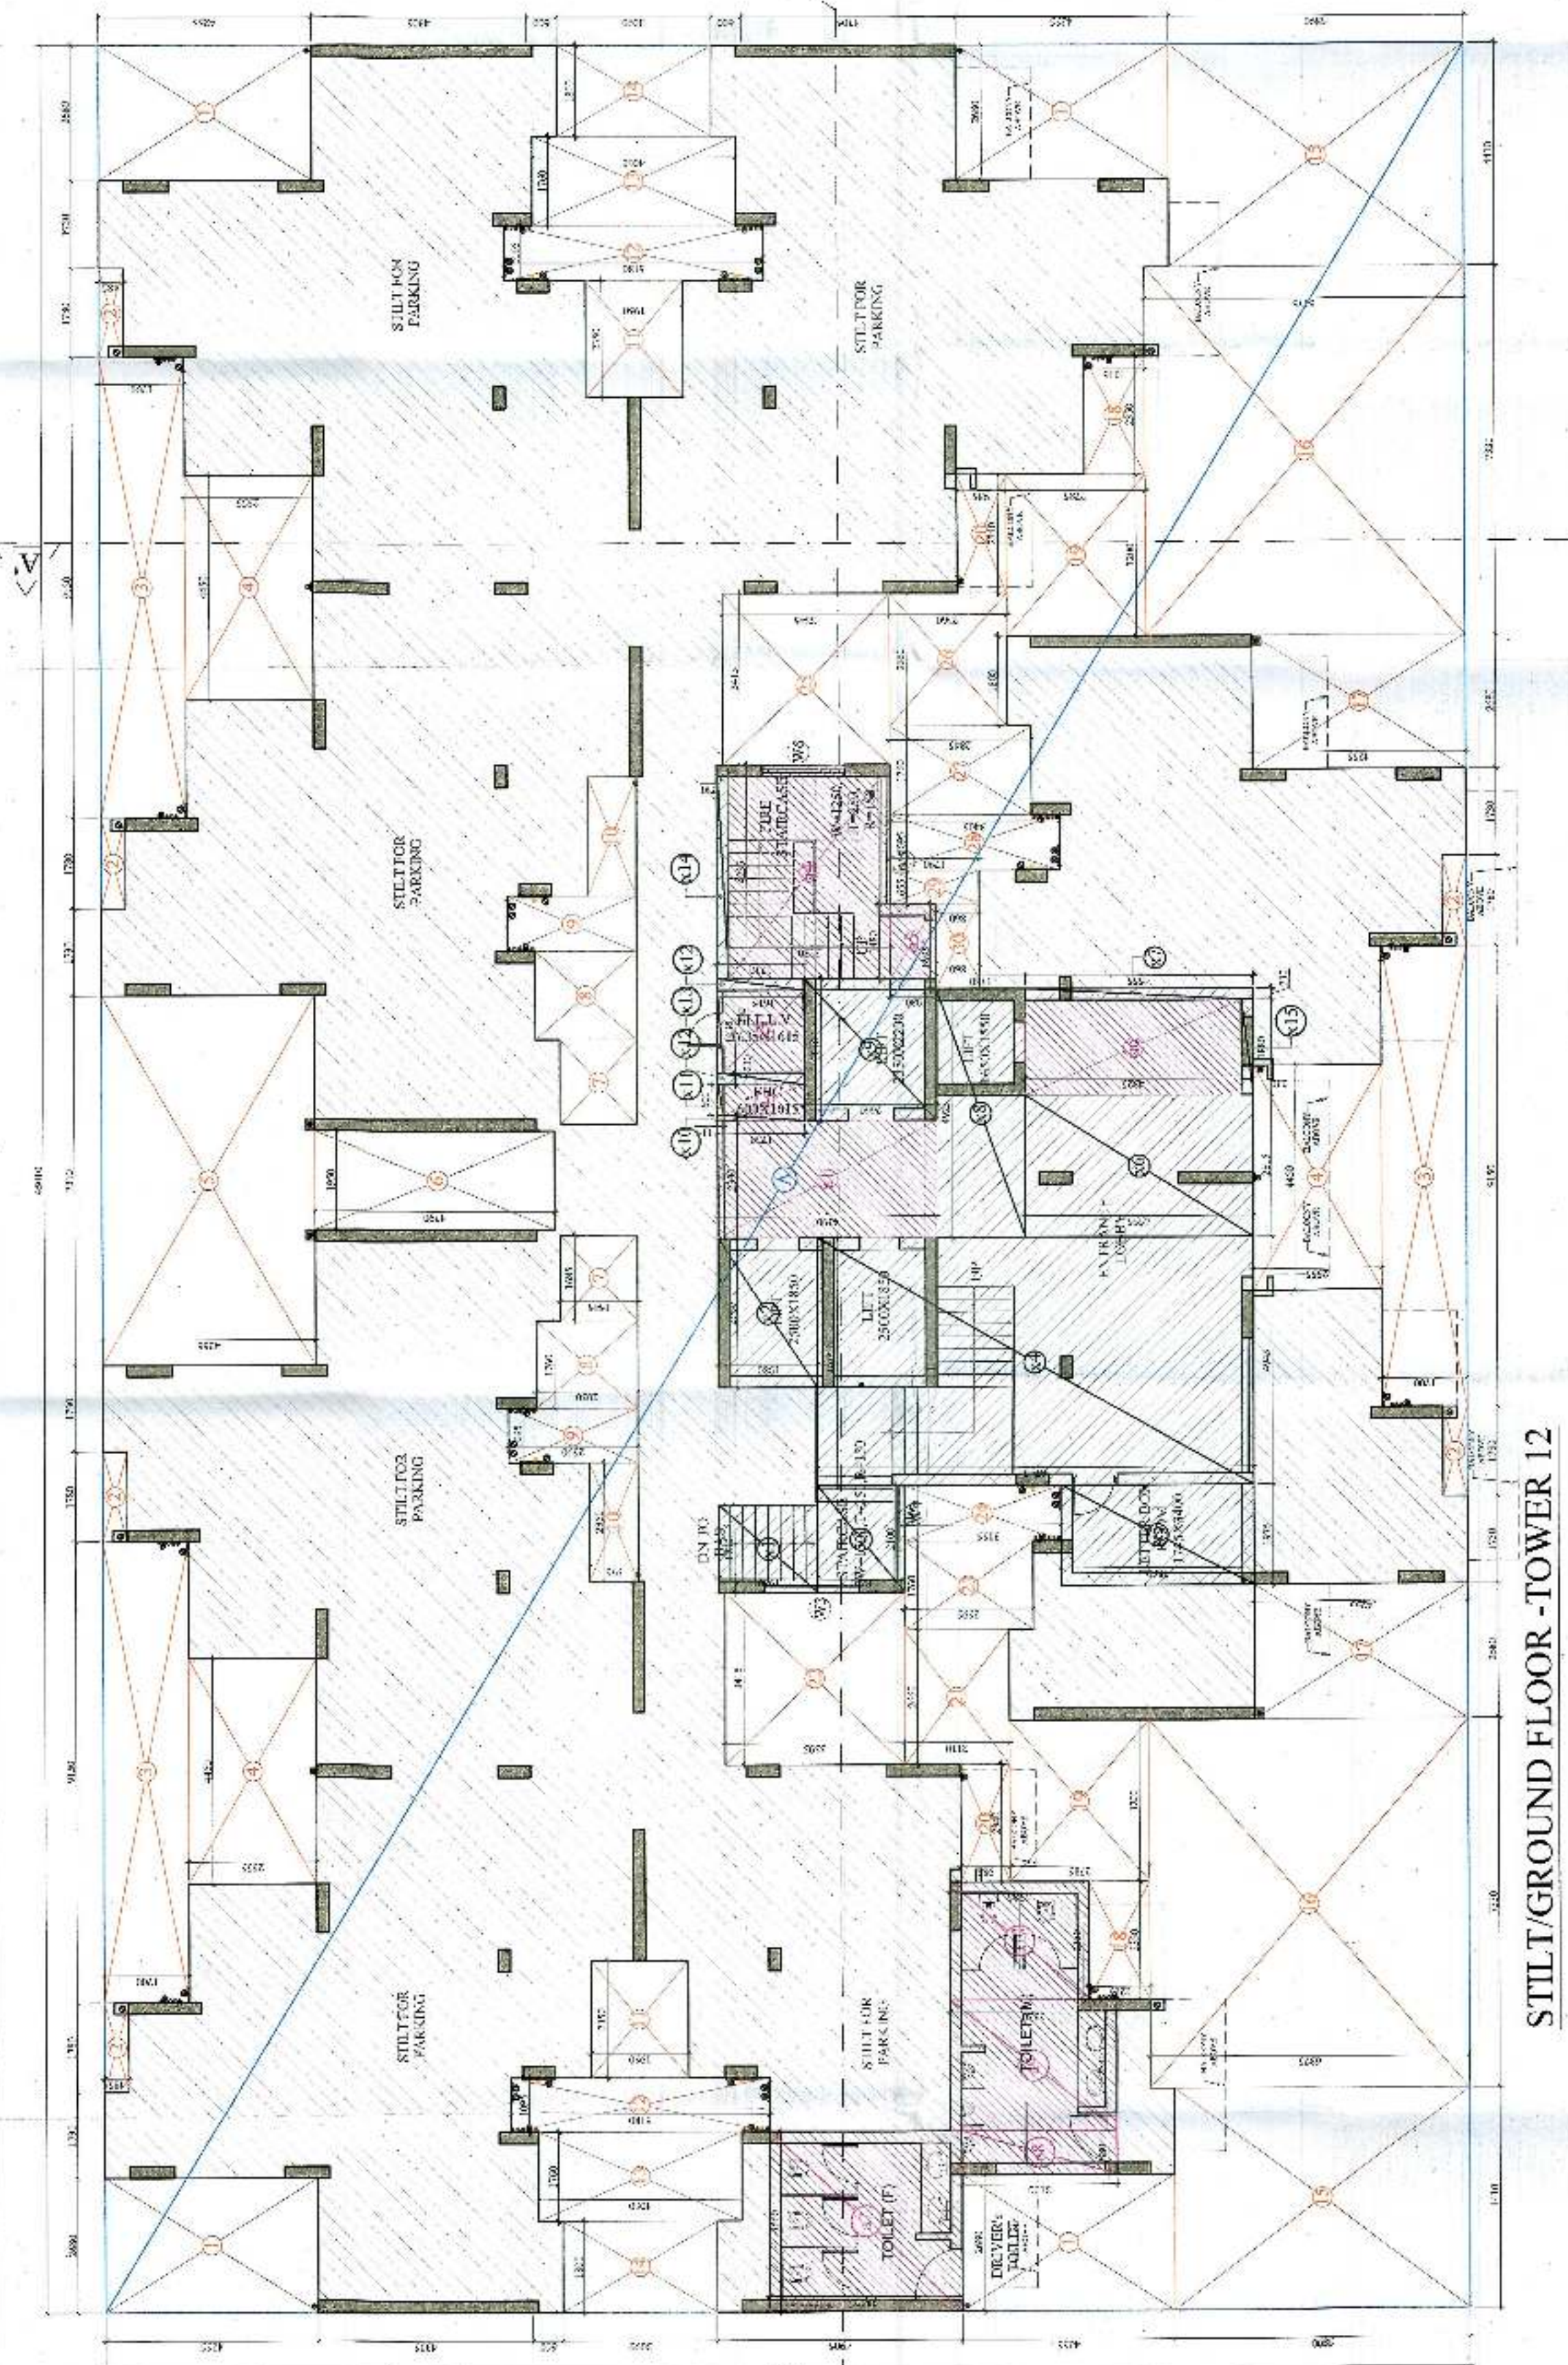


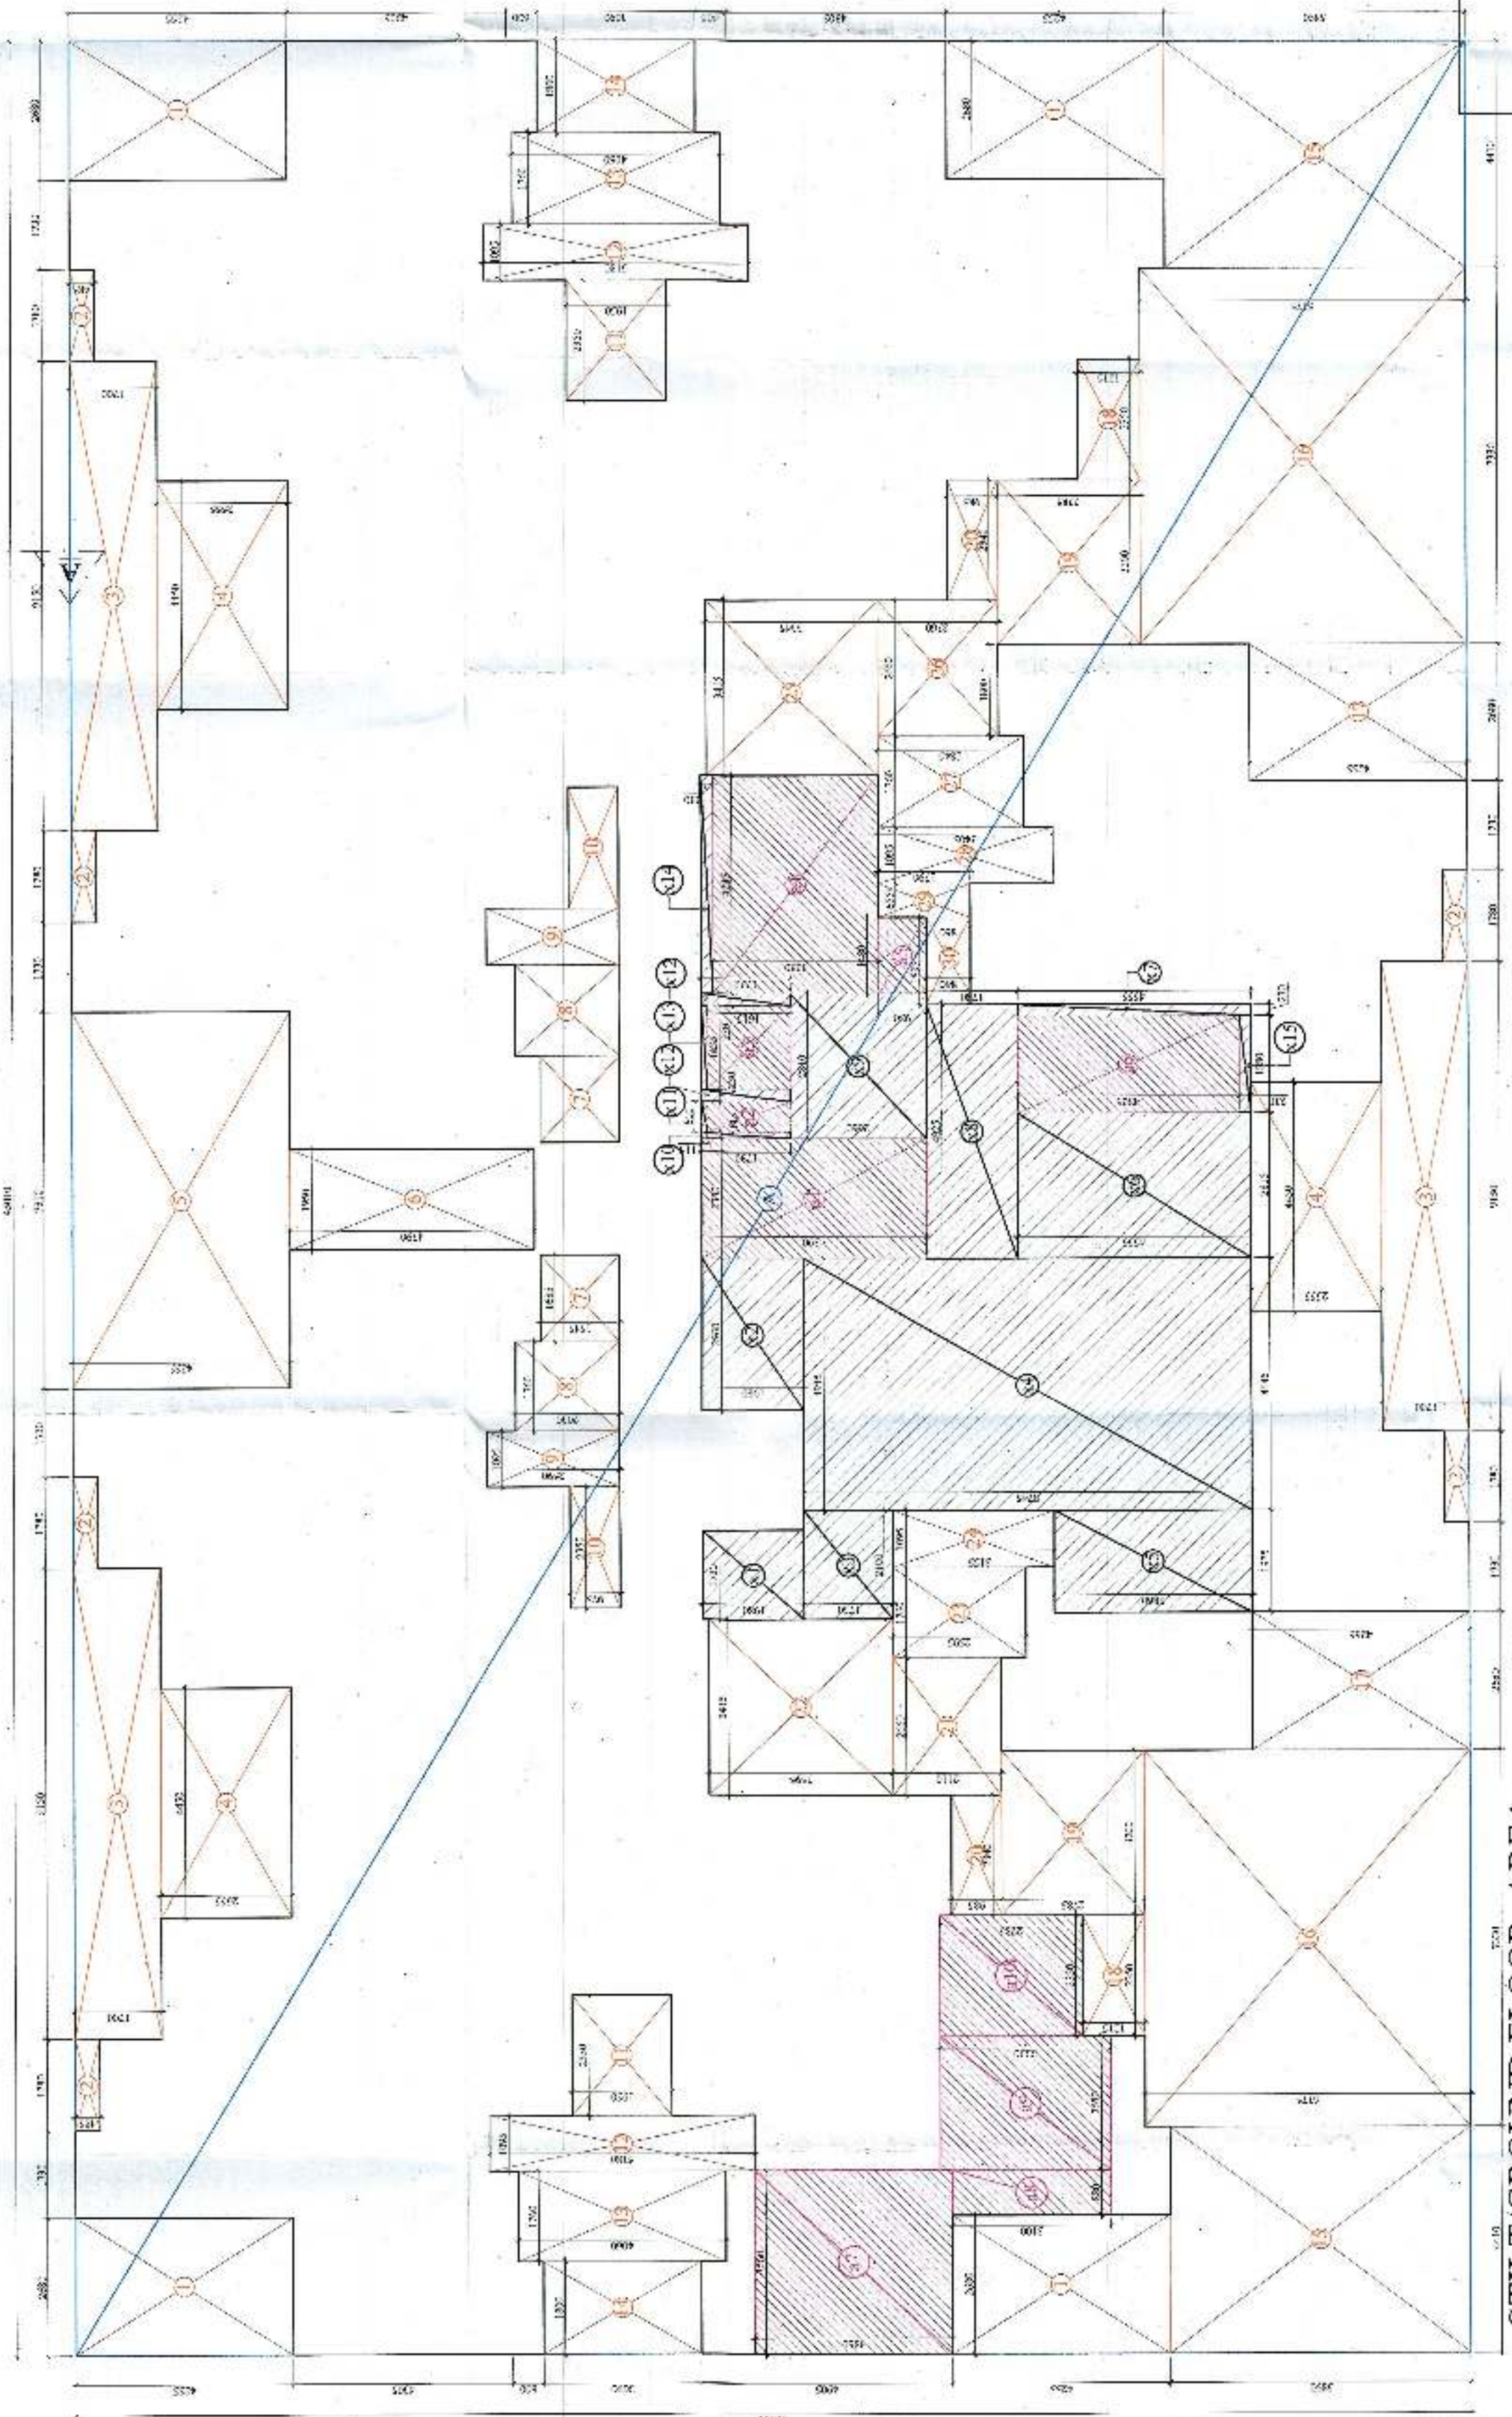




STILT/GROUND FLOOR AREA
DIAGRAM-TOWER 11

TYPE C AREA STATEMENT (TOWER-11)				
S.NO.	FLOOR	FAR	SERVICES FEE NON FARE UNIT	NO. OF TOTAL
1	STILT/GROUND	111.141	588.777	735.933
2	1ST FLOOR	668.227		729.900
3	2ND FLOOR	671.785	58.115	729.900
4	3rd FLOOR	671.785	58.115	729.900
5	4th FLOOR	671.785	58.115	729.900
6	5th FLOOR	671.785	58.115	729.900
7	6th FLOOR	671.785	58.115	729.900
8	7th FLOOR	671.785	58.115	729.900
9	8th FLOOR	671.785	58.115	729.900
10	9th FLOOR	671.785	58.115	729.900
11	10th FLOOR	671.785	58.115	729.900
12	11th FLOOR	671.785	58.115	729.900
13	12th FLOOR	671.785	58.115	729.900
14	13th FLOOR	671.785	58.115	729.900
15	14th FLOOR	671.785	58.115	729.900
16	15th FLOOR	671.785	58.115	729.900
17	16th FLOOR	671.785	58.115	729.900
18	18th FLOOR	671.785	58.115	729.900
19	19th FLOOR	671.785	58.115	729.900
20	20th FLOOR	671.785	58.115	729.900
217				