


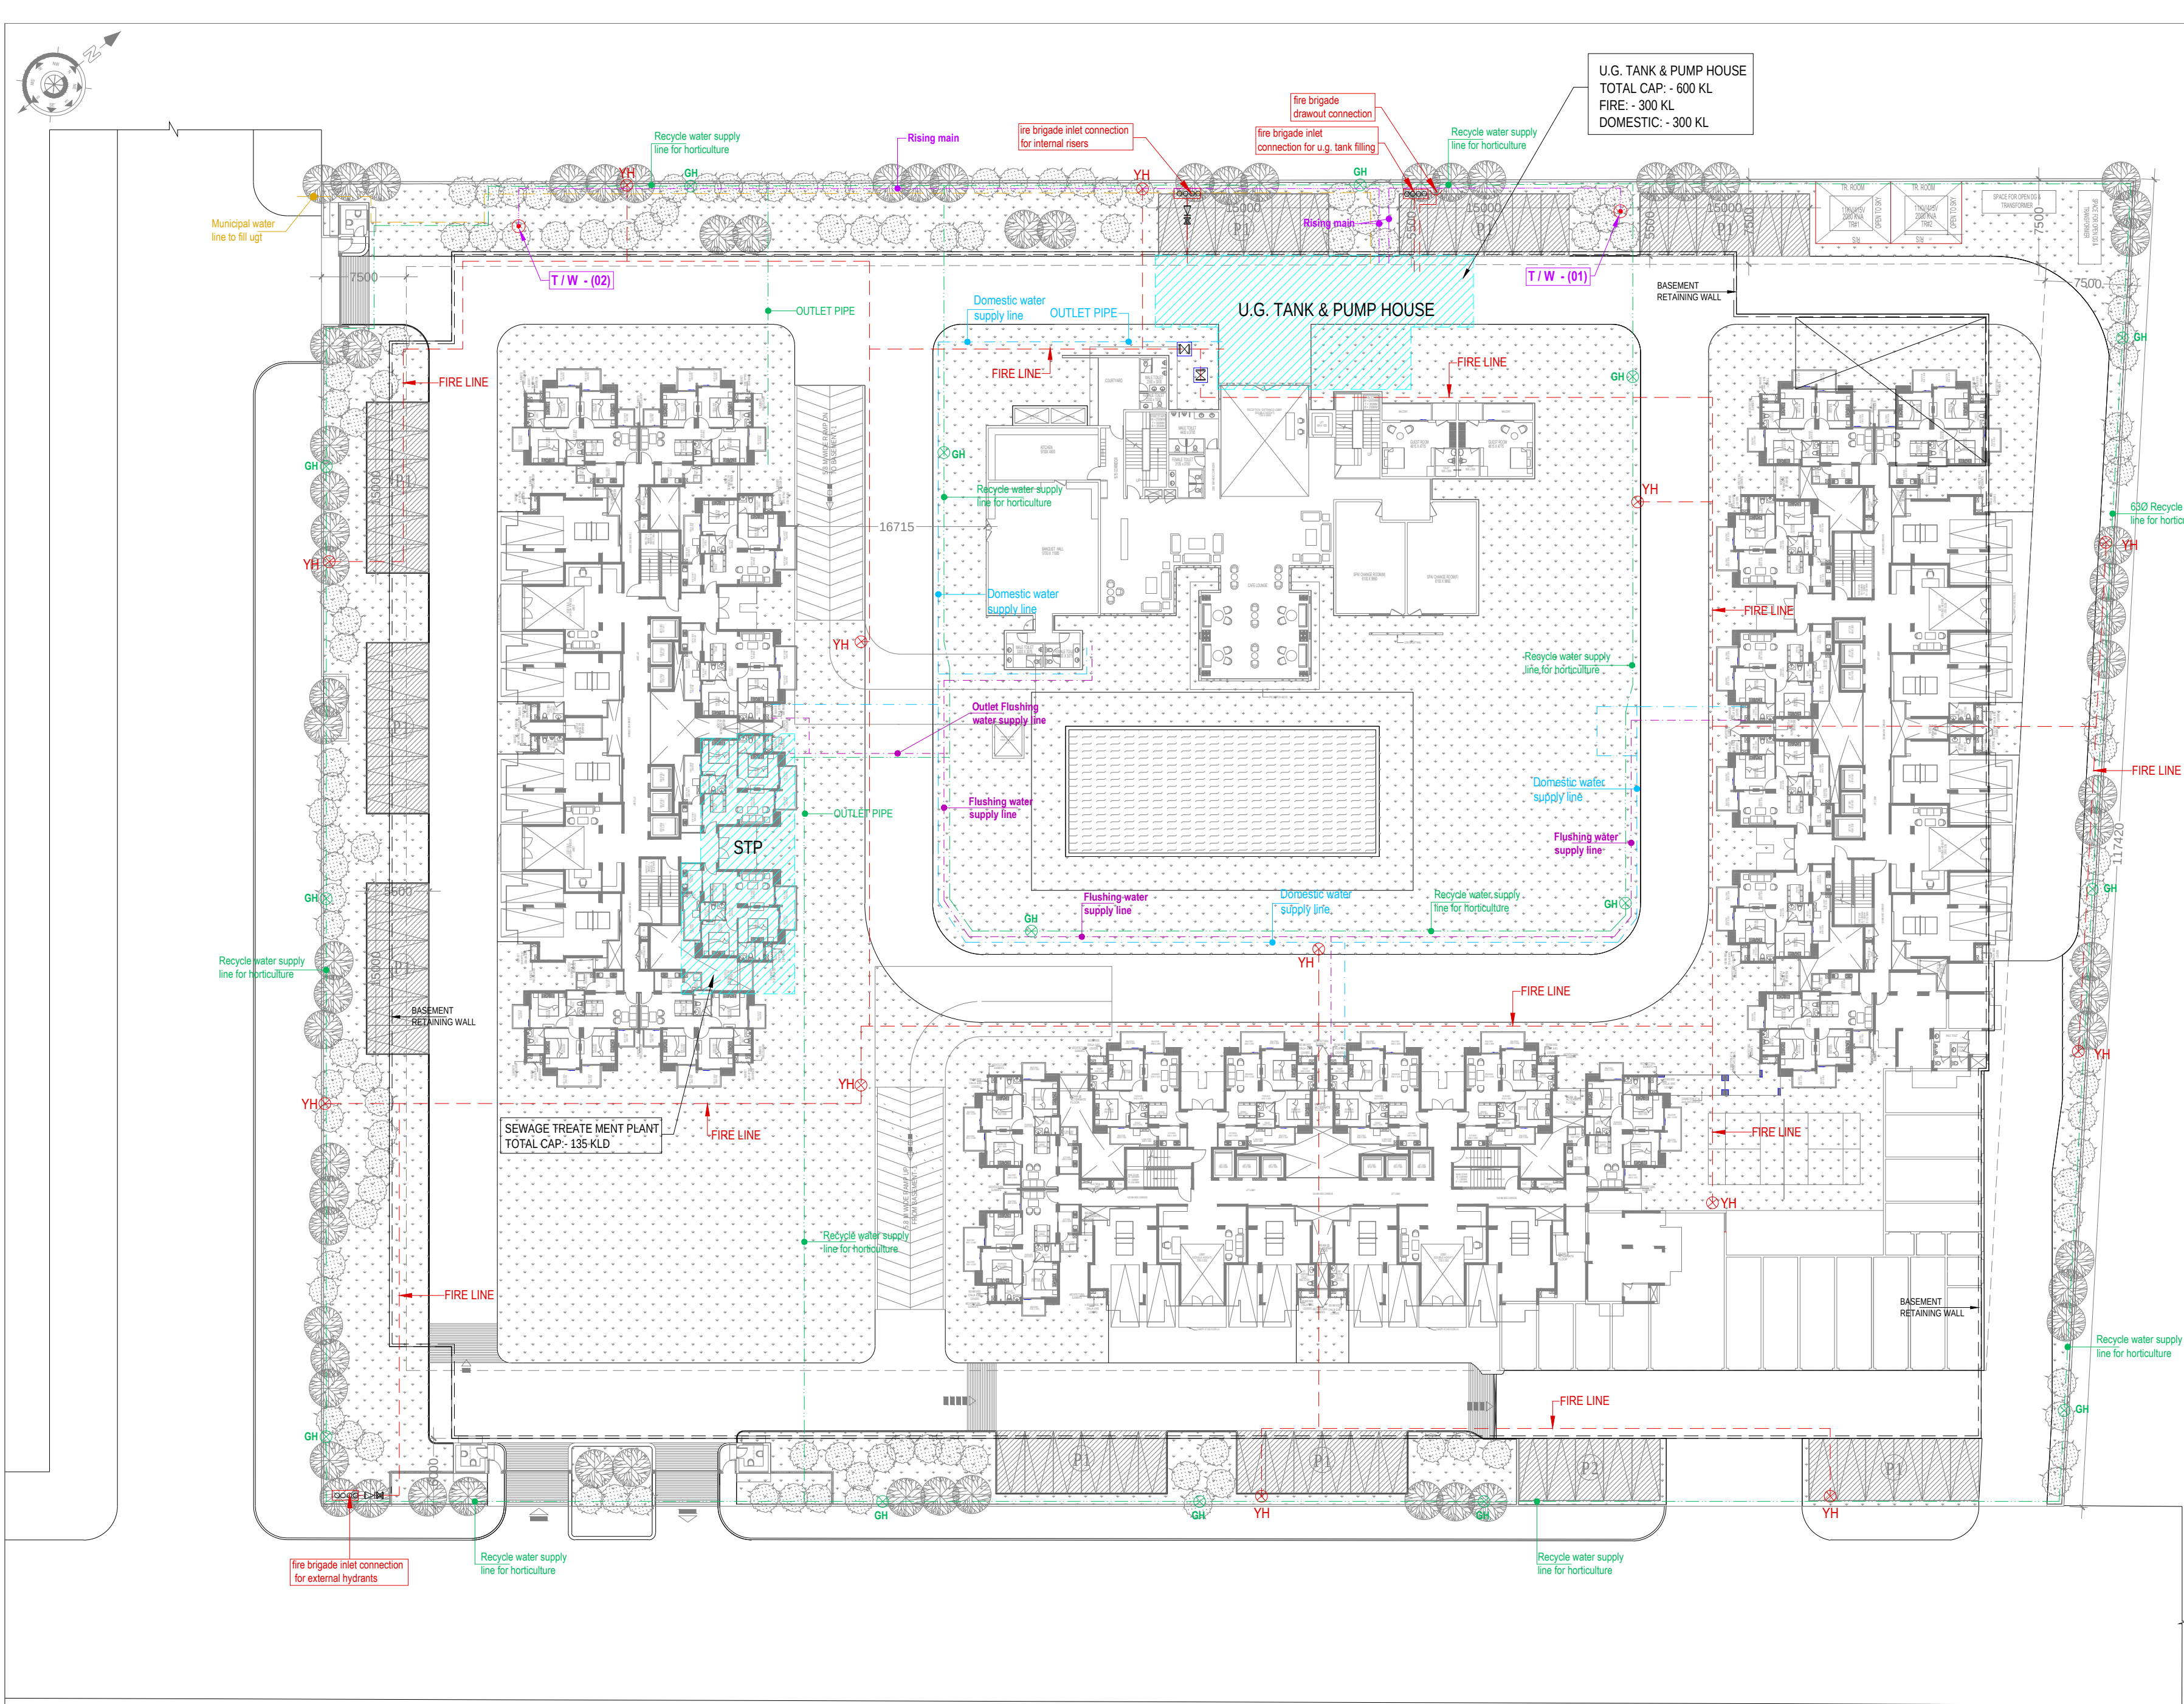

LEGEND :		
S.No.	SYMBOL	DESCRIPTION
1.		RISING MAIN LINE (FROM T/W TO U.G.T.)
2.		MUNICIPAL WATER SUPPLY PIPE LINE.
3.		RECYCLED WATER SUPPLY LINE FOR HORTICULTURE
4.		FLUSHING WATER SUPPLY LINE.
5.		T/W PROPOSED TUBE WELL
6.		GH GARDEN HYDRANT
7.		BASEMENT RETAINING WALL

LEGEND : FIRE SYSTEM		
S.No.	SYMBOL	DESCRIPTION
1.		YARD HYDRANT LINE
2.		YARD HYDRANT 63 M.M. DIA. SINGLE HEADED HYDRANT VALVE WITH 2 NOS. 15 M. LONG. 63 M.M. DIA. FIRE HOSE PIPE & 1 NO. BRANCH PIPE WITH NOZZLE

..	..	..
Rev. No.	Date	Revision

Project :
PROPOSED G. HOUSING COCO COUNTY
AT PLOT NO:- GH3C,SECTOR -10
GREATER NOIDA,(U.P.)

Title :
LAYOUT PLAN

Subtitle :
EXTERNAL WATER & YARD HYDRANT

Drawing Released For :
☐ APPROVAL ☒ RERA SUBMISSION
☐ ADVANCE COPY ☐ CONSTRUCTION

Drg. No : CC / RERA / ES-04

Scale : 1 : 300 Drawn By : Amit

Date : March 2019 Design By : Sanjay Goel

Ckd By : Anand Havelia

Architects :
 Confluence
B-421,NFC,N.D-65,INDIA
Ph:- +91-11-29216006, 40564768 (www.inconfluence.com)

Services Consultant :
Consummate Engineering Services (P) Ltd.
Noida Office : B - 67, Sector - 67, Noida - 201 301
Tel : (0120) 2303500 (24 Lines)
Lko. Office : R 006, Rohas Plumeria, Gomti Nagar, Lucknow
e mail : mail@cespl.in, website : www.cespl.in