


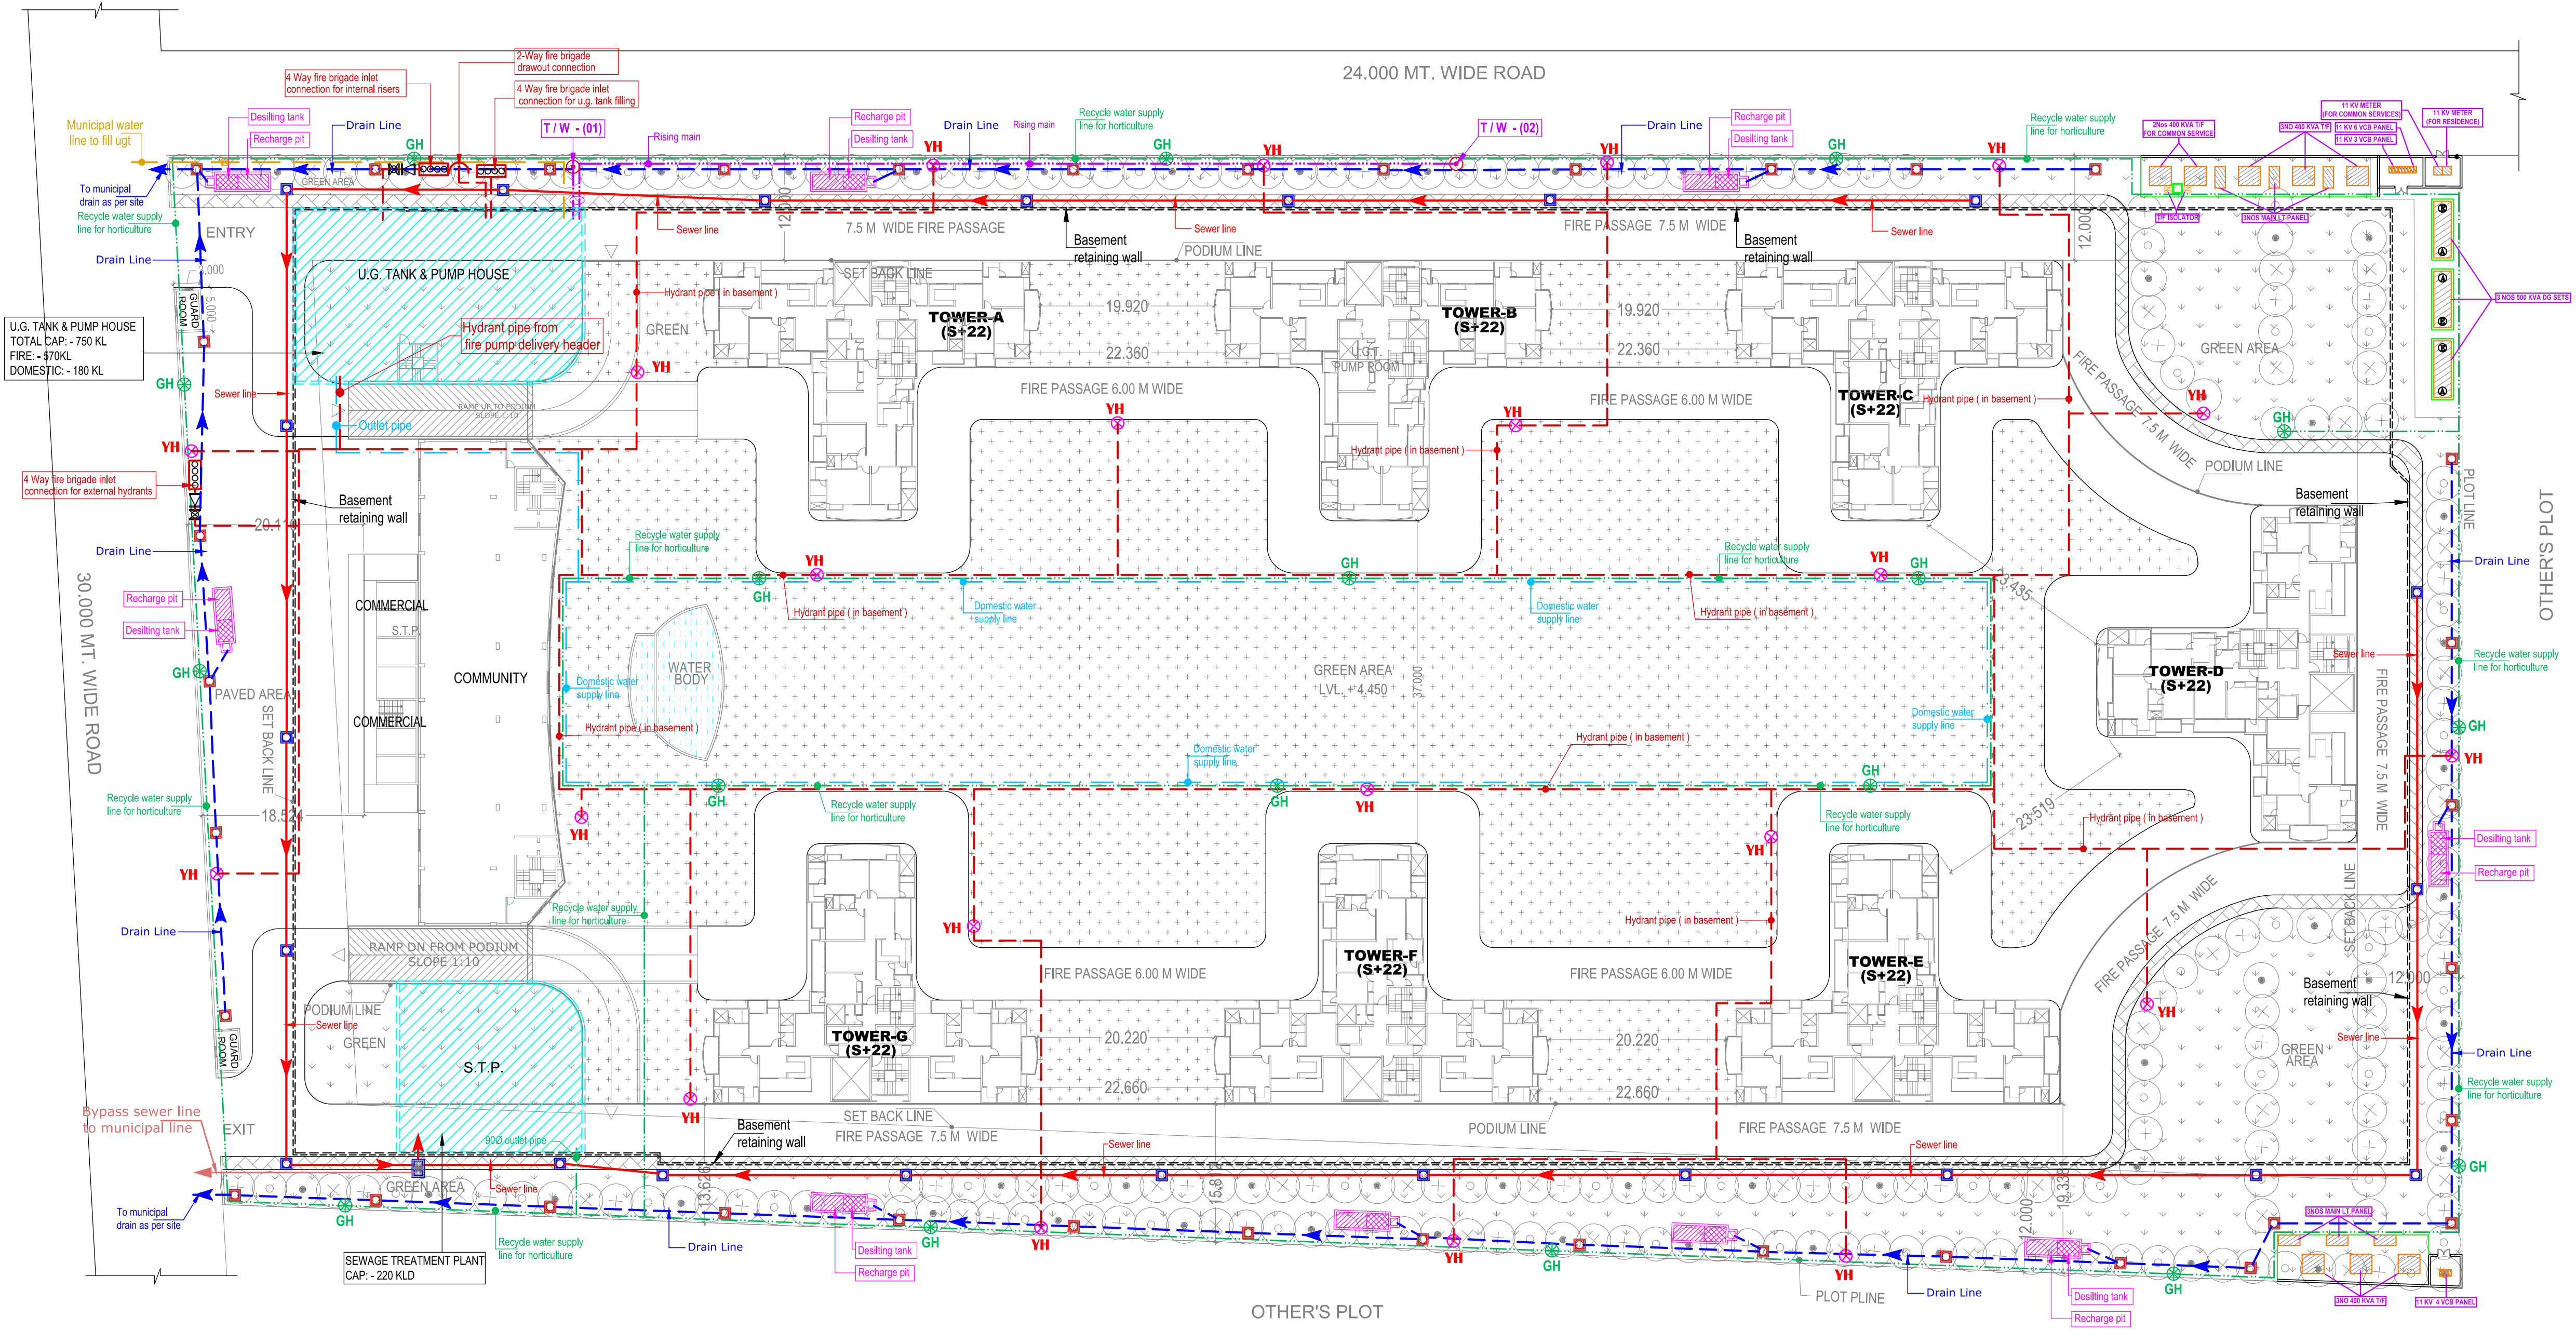

LEGEND :		
S. No.	SYMBOL	DESCRIPTION
1.	M.H.	MANHOLE
2.	SEWER LINE	SEWER LINE
3.	C.P.	CATCH PIT
4.	UNDER GROUND PIPE DRAIN	UNDER GROUND PIPE DRAIN
5.	DOMESTIC WATER SUPPLY LINE	DOMESTIC WATER SUPPLY LINE
6.	RISING MAIN LINE (FROM T/W TO U.G.T.)	RISING MAIN LINE (FROM T/W TO U.G.T.)
7.	MUNICIPAL WATER SUPPLY LINE	MUNICIPAL WATER SUPPLY LINE
8.	RECYCLED WATER SUPPLY PIPE LINE	RECYCLED WATER SUPPLY PIPE LINE
9.	PROPOSED TUBE WELL	PROPOSED TUBE WELL
10.	GH	GARDEN HYDRANT
11.	RAIN WATER HARVESTING	RAIN WATER HARVESTING
12.	MASONRY CHAMBER FOR ISOLATING VALVE	MASONRY CHAMBER FOR ISOLATING VALVE
13.	BASEMENT RETAINING WALL	BASEMENT RETAINING WALL
14.		
15.		

LEGEND : FIRE SYSTEM		
S. No.	SYMBOL	DESCRIPTION
1.	YARD HYDRANT LINE	YARD HYDRANT LINE
2.	YH	YARD HYDRANT 63 M.M. DIA. SINGLE HEADED HYDRANT VALVE WITH 2 NOS. 15 M. LONG. 63 M.M. DIA. FIRE HOSE PIPE & 1 NO. BRANCH PIPE WITH NOZZLE

Rev. No.	Date	Revision
..	..	..

project
M/S SAMRIDI BUILD MART PVT. LTD)
At Plot No- SC-02E, Sector - 150, NOIDA.

title
LAYOUT PLAN

sub title
SERVICES CO-ORDINATION PLAN

drawing released for
☐ APPROVAL ☒ RERA SUBMISSION
☐ ADVANCE COPY ☐ CONSTRUCTION

drg. no.	SAM / RERA / ES - 01	drawn by	Baldev
scale	1 : 450 @ A1	designed by	Sanjay goel
date	February 2019	checked by	Anand Havelia

architects
DEEPAK MEHTA & ASSOCIATES
ARCHITECTS, PLANNERS, VALUERS, LANDSCAPE & INTERIORS
1st & 2nd FLOOR, PLOT NO. 16, ABHISHEK PLAZA, L.S.C., MAYUR VIHAR PH - II,
DELHI - 110091, INDIA, Tel (O) : +91-11-22770180, +91-999219713,
E-mail : deepakmehta1962@gmail.com, Website : www.indianarchitect.co.in

services consultant
Consummate Engineering Services (P) Ltd.
cespl
Noida Office : B - 67, Sector - 67, Noida - 201 301
Tel : (0120) 2303500 (30 Lines)
Lko. Office : R 006, Rohitas Plumeria, Gomti Nagar, Lucknow
e mail : mail@cespl.in, website : www.cespl.in

