


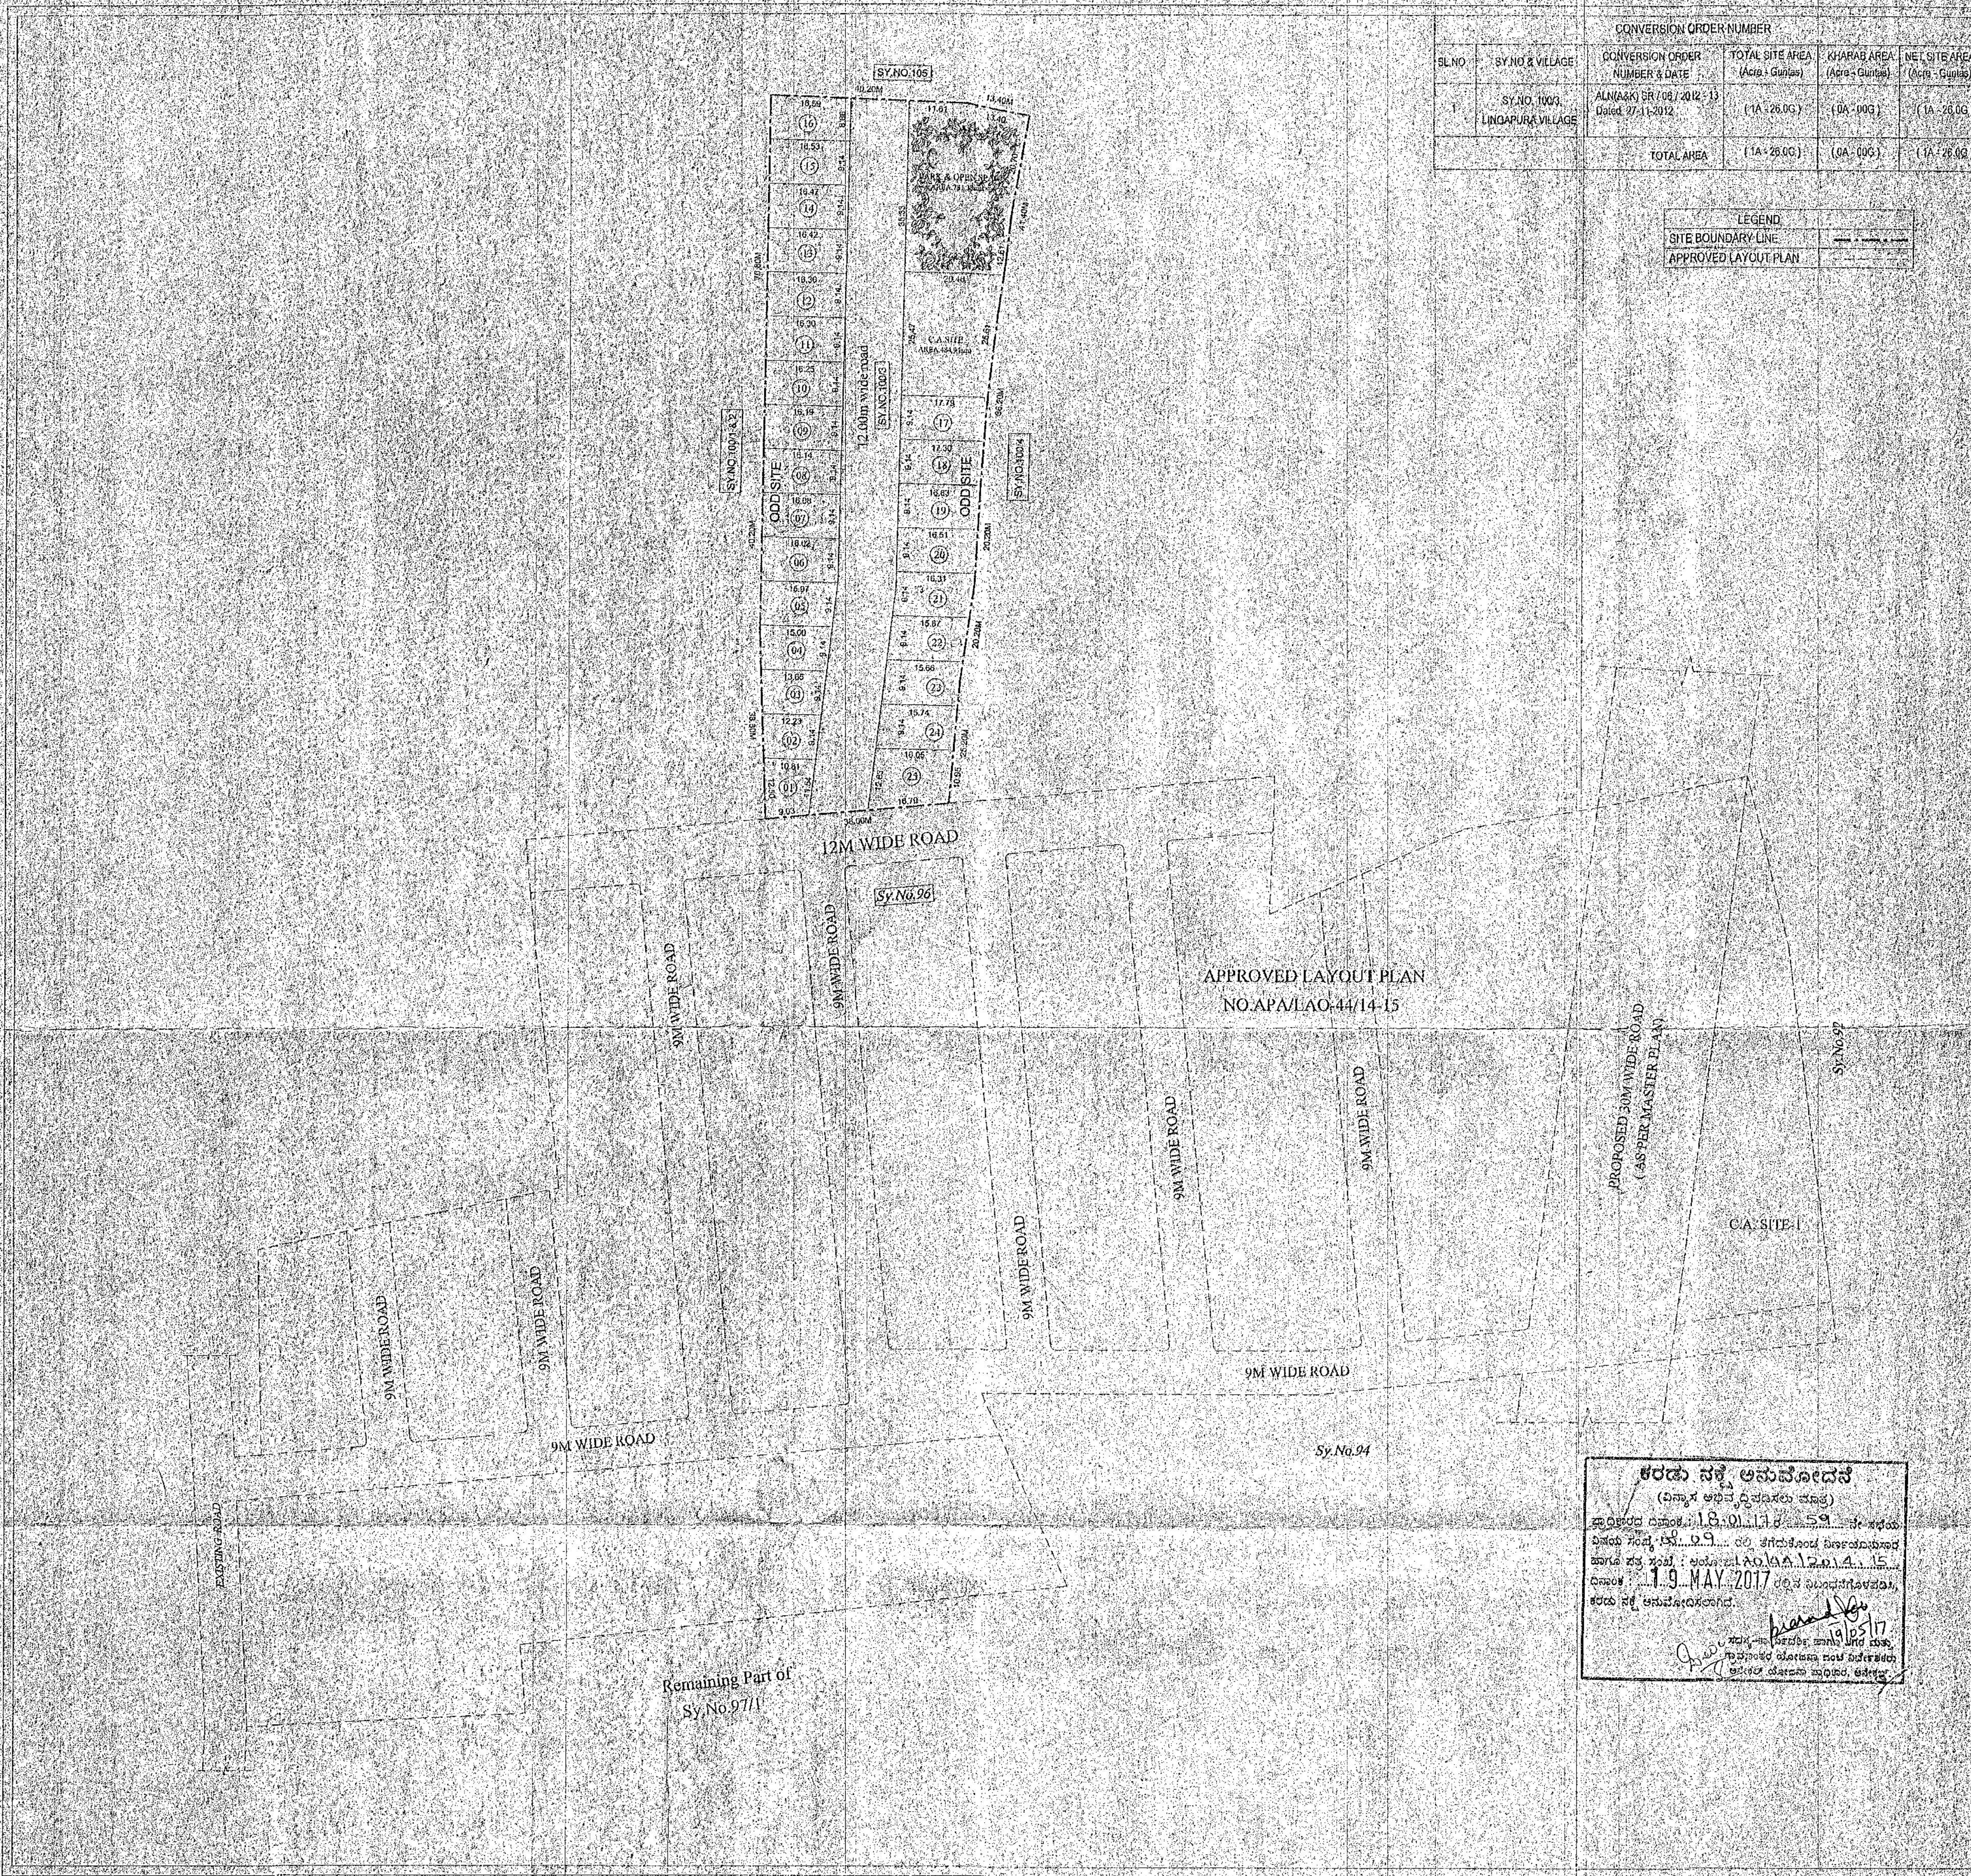


CONVERSION ORDER NUMBER				
SL.NO.	SY.NO & VILLAGE	CONVERSION ORDER NUMBER & DATE	TOTAL SITE AREA (Acres & Gunthas)	NET SITE AREA (Acres & Gunthas)
1	SY.NO. 100/3, LINGAPURA VILLAGE	ALN/A24/KR/BR/08/2012-13 Dated: 27-11-2012	(1A = 26.0G)	(0A = 00G)
TOTAL AREA			(1A = 26.0G)	(0A = 00G)

LEGEND	
SITE BOUNDARY LINE	---
APPROVED LAYOUT PLAN	---

ORIENTATION

SCALE: 1:800

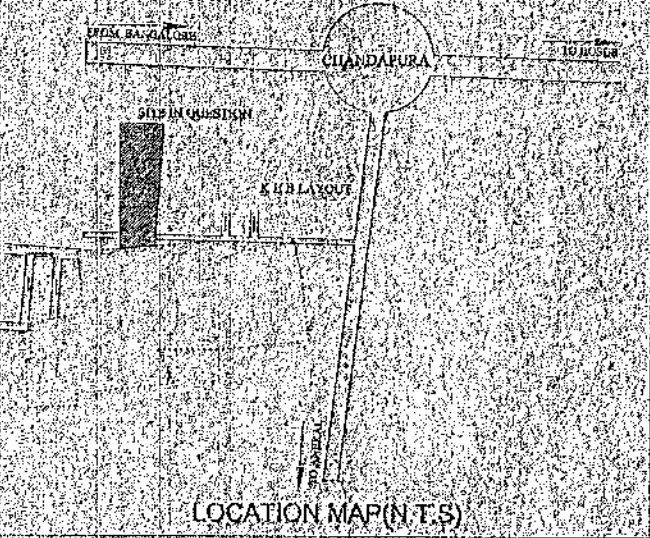

TOTAL EXTENT OF LAND	
SITE AREA	6677.25 sml (1A = 26.0G)

LAND USE ANALYSIS		
LAND USE	AREA (SQ.MTS)	PERCENTAGE
RESIDENTIAL	3837.30 SMT	54.47 %
PARK & OPEN SPACE	781.38 SMT	11.70 %
C/A SITE	484.94 SMT	7.26 %
ROAD AREA	1779.83 SMT	26.57 %
TOTAL	6677.25 sml	100.00 %

PLOT ANALYSIS		
SL.NO.	PLOT SIZES	NO.OF PLOT
01	ODD SITE	25 Nos
TOTAL		25 Nos

OWNER'S SIGNATURE: _____

M. TONY VINCENT
MANAGING PARTNER OF
M/S. ARATTUKULAM DEVELOPERS

ARCHITECT SIGNATURE: _____

N. GANESH, B.E., CIV.
Regd Eng. B.C.O. / B.L. / 3.6 / E - 3097 / 07 - 08

TITLE: DRAFT PLAN
PROPOSED EXTENSION OF LAYOUT PLAN
AT SY.NO.100/3, OF LINGAPURA VILLAGE
KASABA HOBLI, ANEKAL TALUK,
BANGALORE
TO EXISTING APPROVED LAYOUT
NO.APA/LAO/44/2014-15

ಕರಡು ನಕ್ಷೆ ಅನುಮೋದನೆ
(ವಿನ್ಯಾಸ ಅಧಿವೇಶನದಿಂದಾಗಿ)
ಹೂಡಿಕೆದಾರರ ದಾಖಲೆ ಸಂಖ್ಯೆ: 18.01.13.59
ವಿಷಯ ಸಂಖ್ಯೆ: 18.01.13.59
ಹಾಗೂ ಸತ್ಯ ಸಂಖ್ಯೆ: ಅನುಮೋದನೆ ಸಂಖ್ಯೆ: 18.01.13.59
ದಿನಾಂಕ: 19 MAY 2017 ರಲ್ಲಿ ನೋಂದಣಿಗೊಳಿಸಲಾಗಿದೆ.
ಕರಡು ನಕ್ಷೆ ಅನುಮೋದಿಸಲಾಗಿದೆ.