

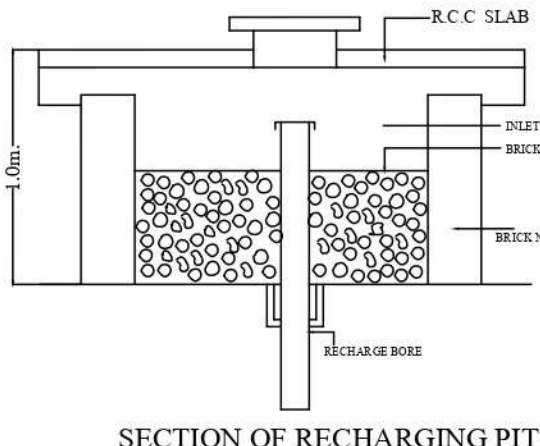
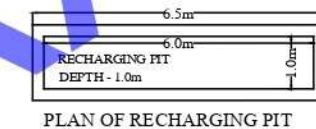


SCHEDULE OF DOORS & WINDOWS.			
SL.NO.	TYPE	SIZE(m)	DESCRIPTION
1	D	1.07X2.13	Panelled door
2	D1	0.99X2.13	Panelled door
3	D2	0.91X2.13	Panelled door
4	D3	0.76X2.13	Panelled door
5	W	1.83X1.37	Glazed window.
6	W1	1.52X1.37	Glazed window.
7	W2	1.22X1.37	Glazed window.
8	W3	0.91X1.37	Glazed window.
9	V	0.61X0.61	Glazed vent.
10	V1	1.22X3.45	Glazed vent.




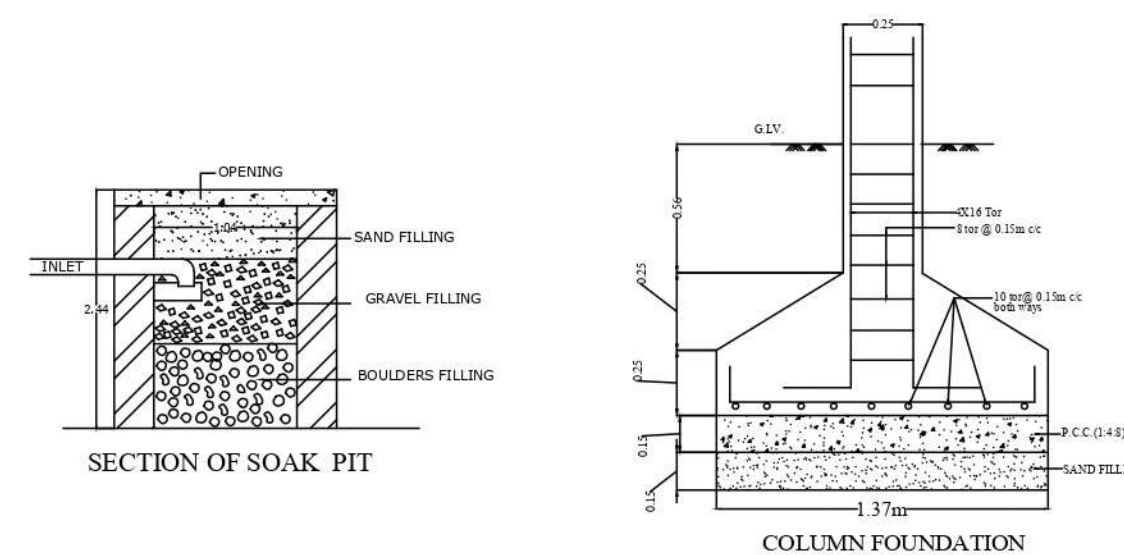


Digitally signed by
SOURAV
MOHAPATRA
Date: 2024.06.29
17:31:35 +05'30'

PERMISSION GRANTED
UNDER SEC.16(3) OF
ODA ACT 1982 SUBJECT
TO CONDITIONS CONTAINED
IN LETTER NO. BP/BMC/010651
DATED : 28/06/2024
PERMISSION IS VALID
TILL: 27/06/2027

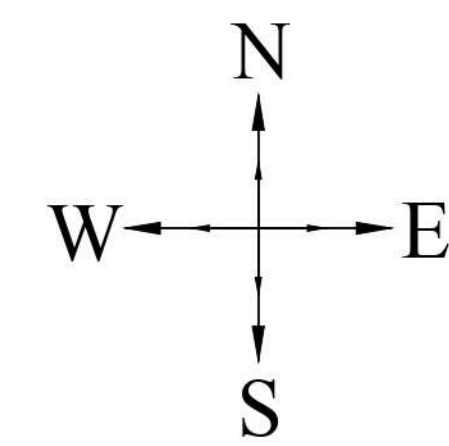


SITE PLAN
MOUZA - GADAKAN
TAHASIL - BHUBANESWAR
DIST - KHORDHA
SCALE : 64" = 1 mile

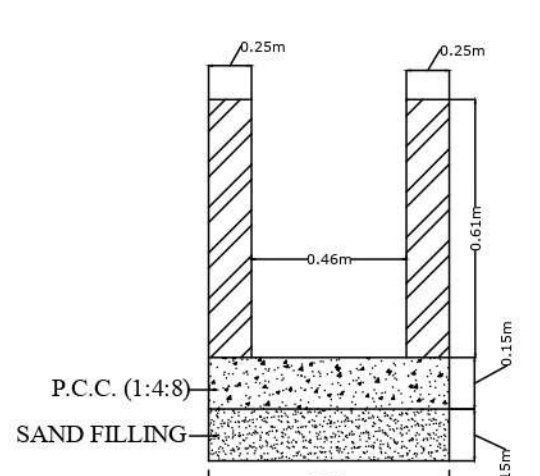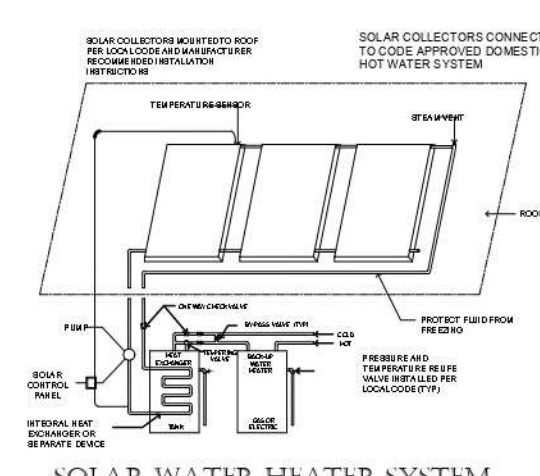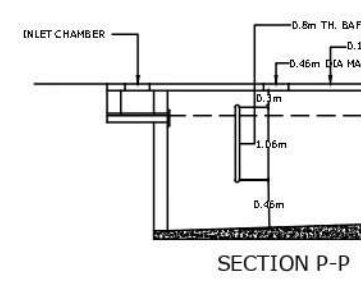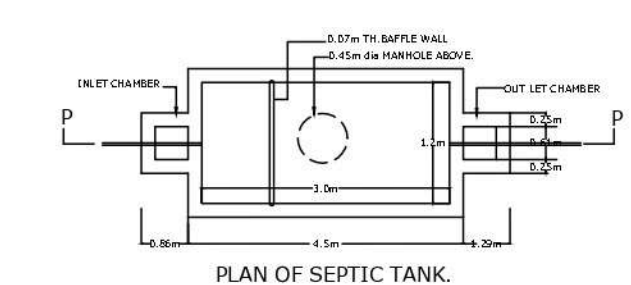


SCHEDULE OF DOORS & WINDOWS.			
SL.NO.	TYPE	SIZE(m)	DESCRIPTION
1	D	1.07X2.13	Panelled door
2	D1	0.99X2.13	Panelled door
3	D2	0.91X2.13	Panelled door
4	D3	0.76X2.13	Panelled door
5	W	1.83X1.37	Glazed window.
6	W1	1.52X1.37	Glazed window.
7	W2	1.22X1.37	Glazed window.
8	W3	0.91X1.37	Glazed window.
9	V	0.61X0.61	Glazed vent.
10	V1	1.22X3.45	Glazed vent.

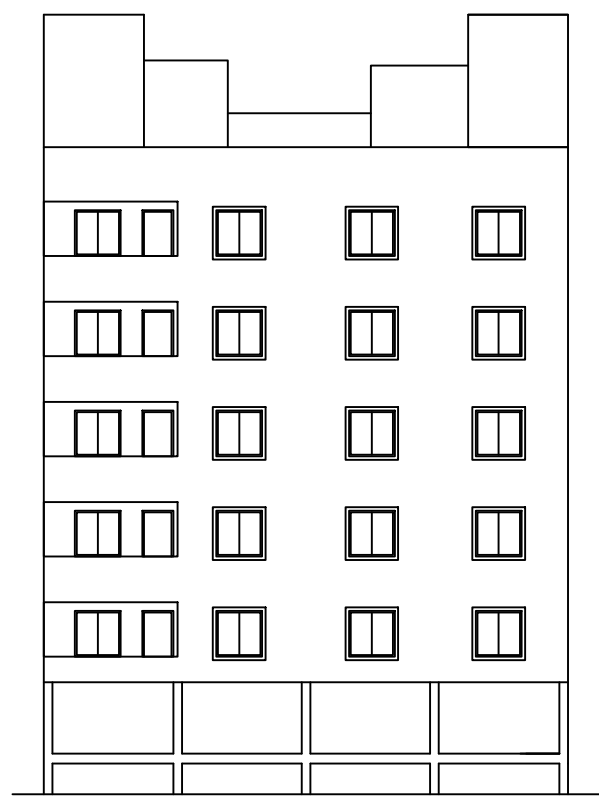

FRONT ELEVATION

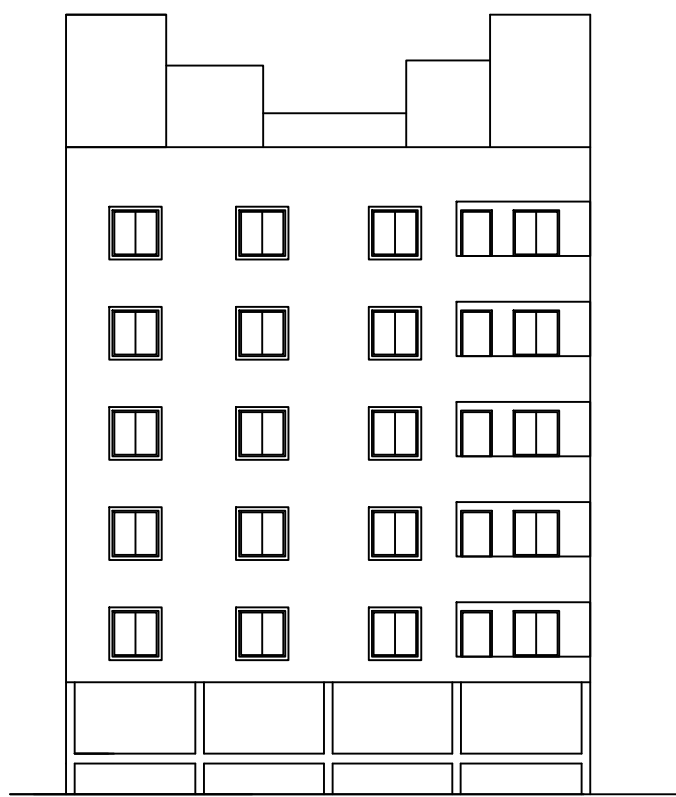


REAR ELEVATION

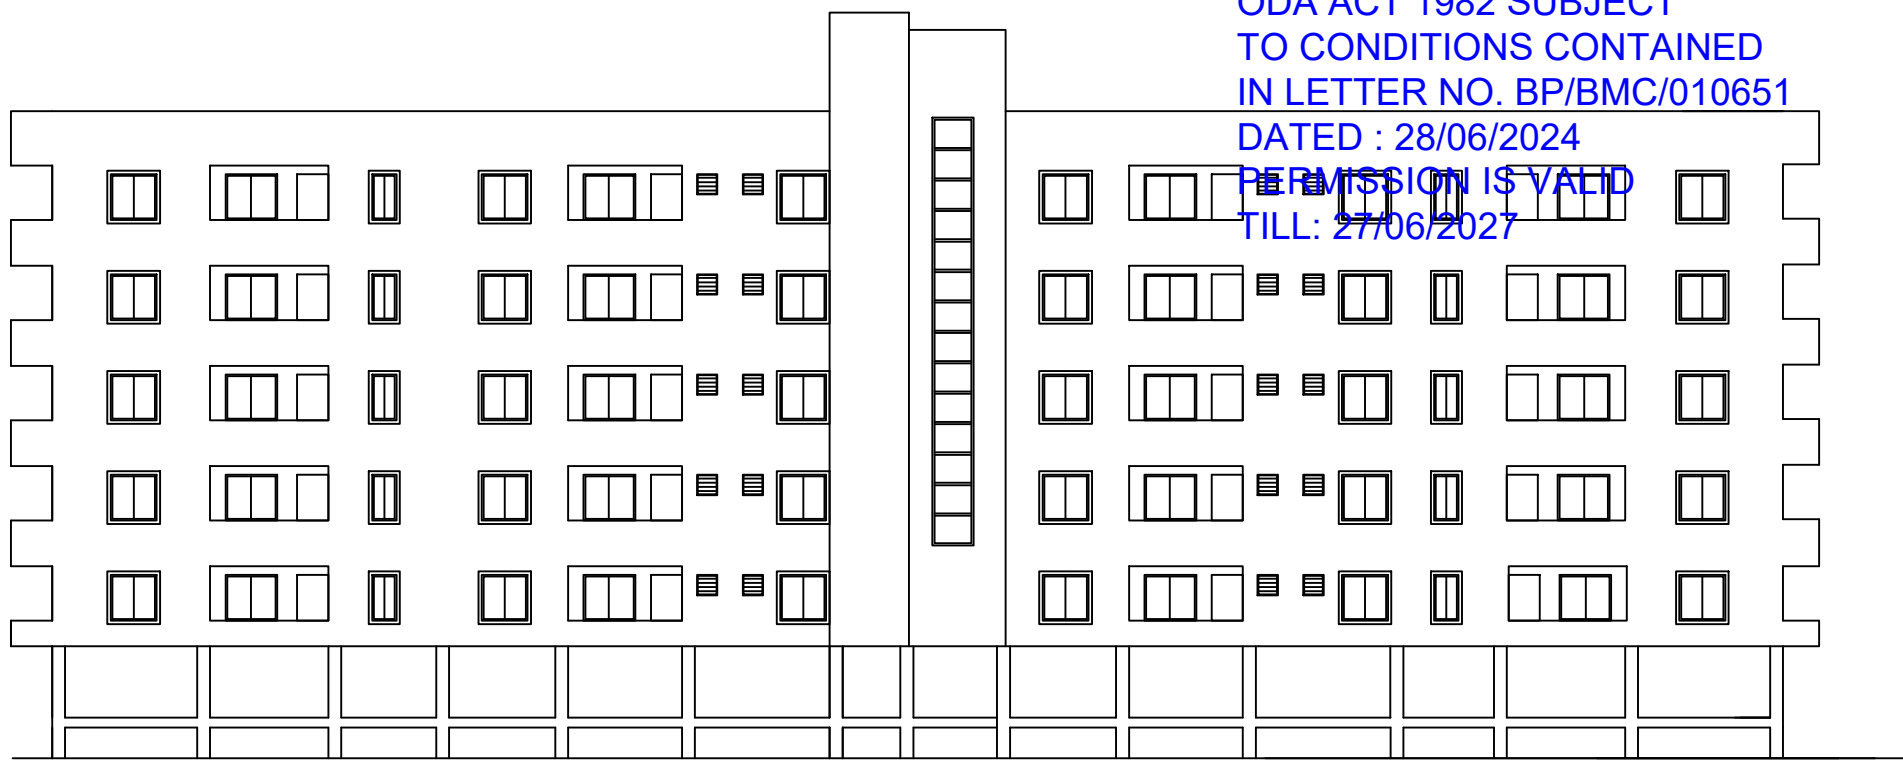

RIGHT SIDE ELEVATION



LEFT SIDE ELEVATION

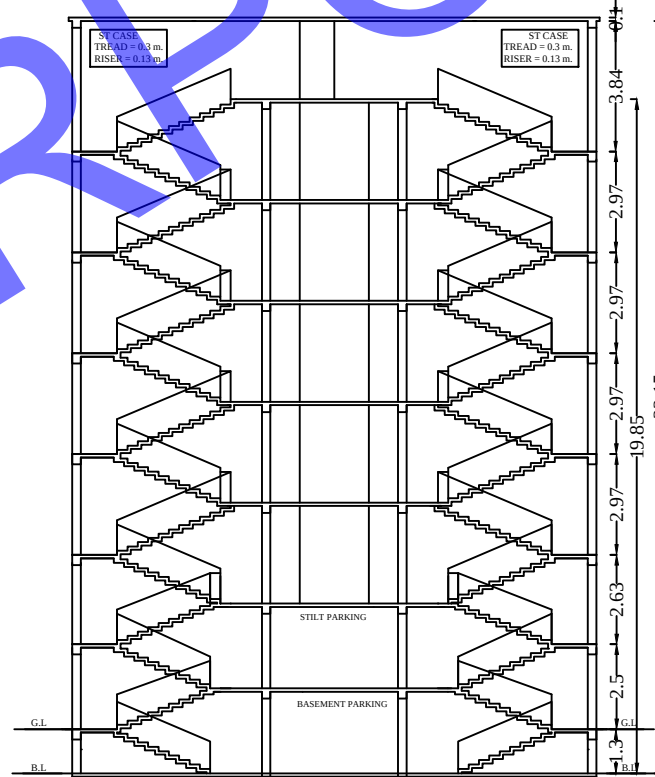

SECTION AT C-C

PERMISSION GRANTED
UNDER SEC.16(3) OF
ODA ACT 1982 SUBJECT
TO CONDITIONS CONTAINED
IN LETTER NO. BP/BMC/010651
DATED : 28/06/2024
PERMISSION IS VALID
UNTILL: 27/06/2027

BLOCK-C



FRONT ELEVATION
BLOCK-B




REAR ELEVATION
BLOCK-B




RIGHT SIDE ELEVATION
BLOCK-B




LEFT SIDE ELEVATION
BLOCK-B

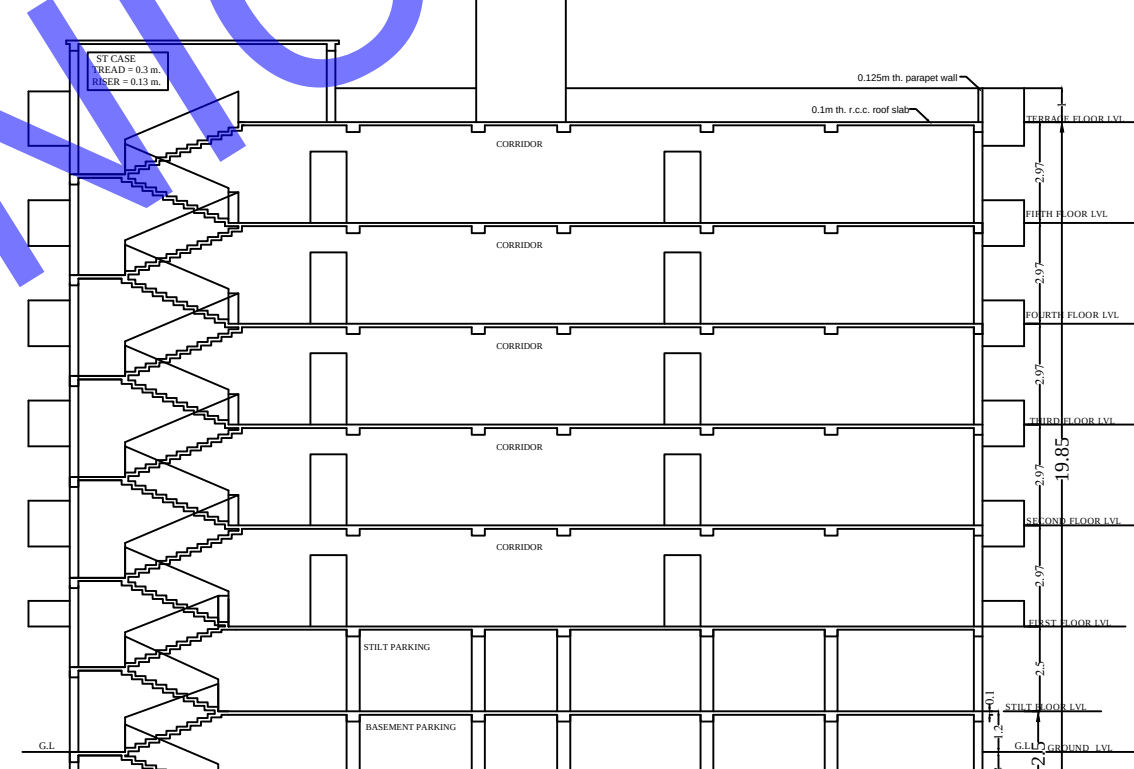

SECTION AT X-X
BLOCK-B

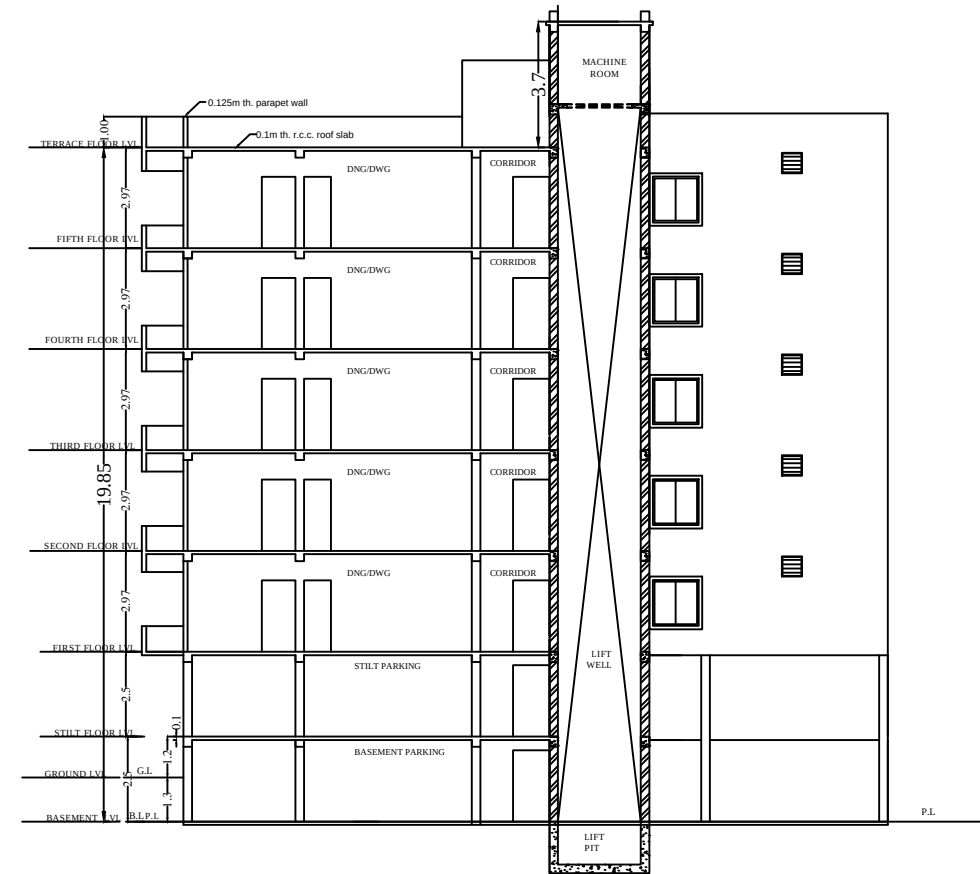


SECTION AT B-B
BLOCK-B

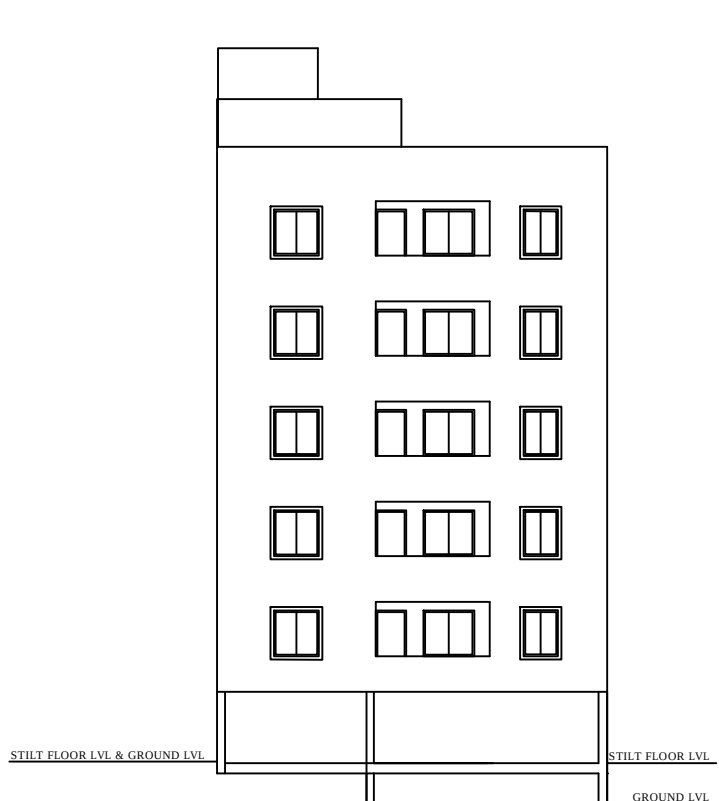


FRONT ELEVATION
BLOCK-A




LEFT SIDE ELEVATION
BLOCK-A

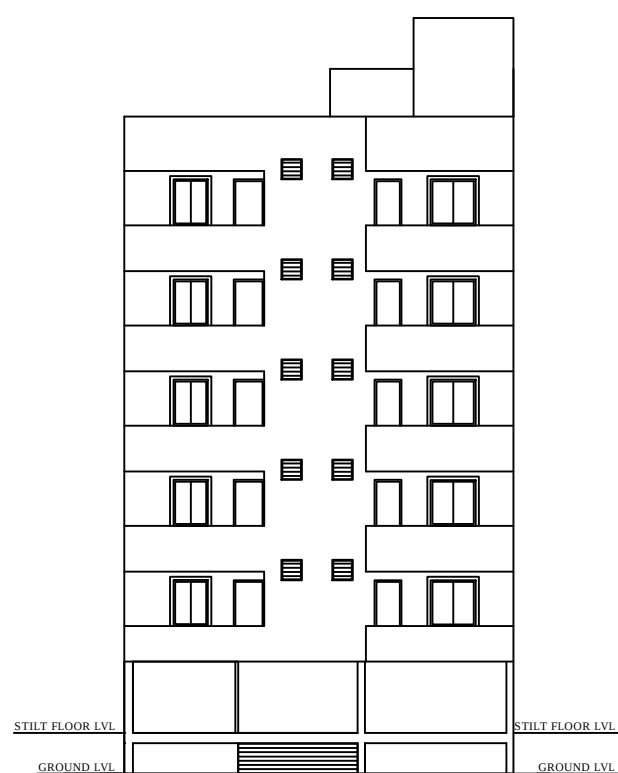


REAR ELEVATION
BLOCK-A

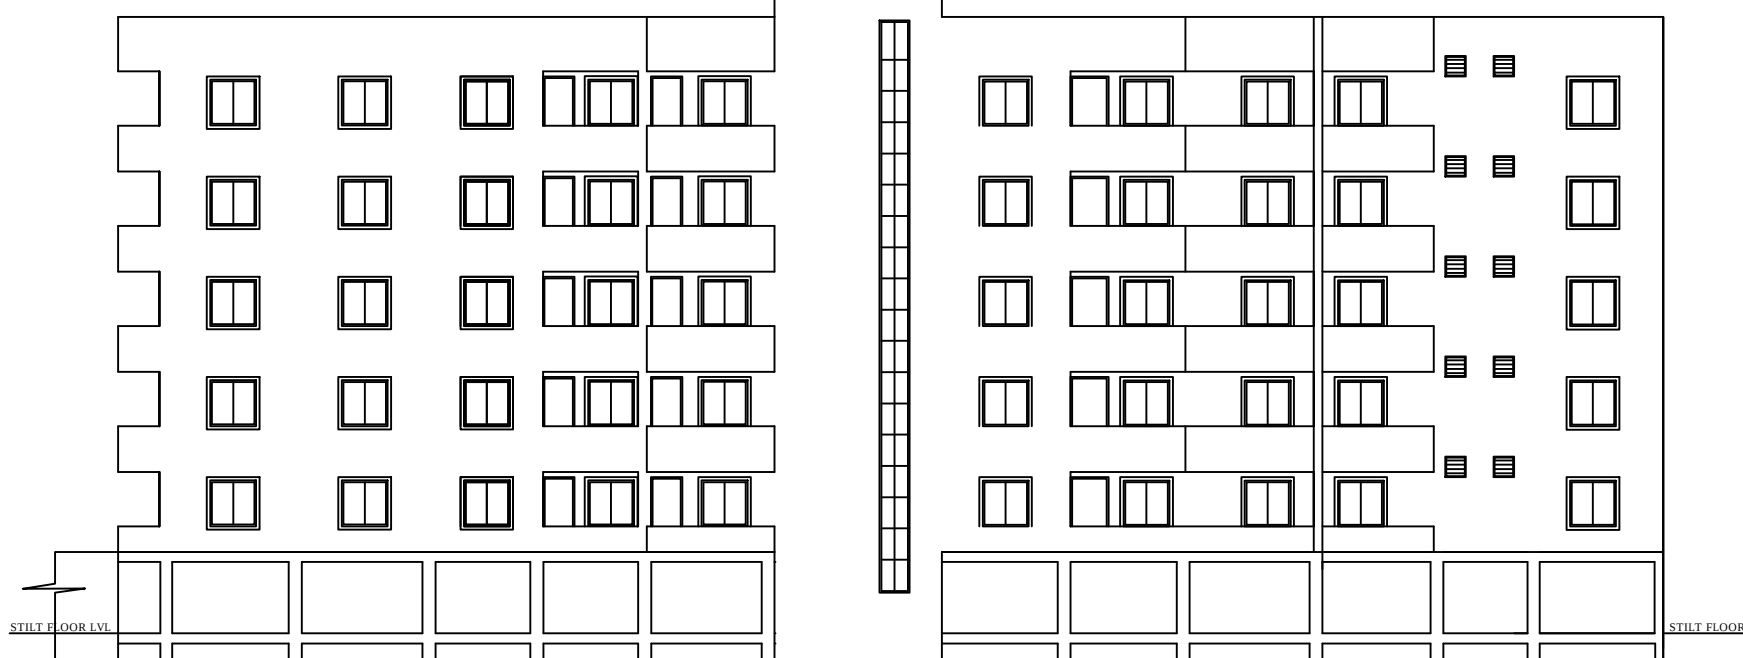

RIGHT SIDE ELEVATION
BLOCK-A

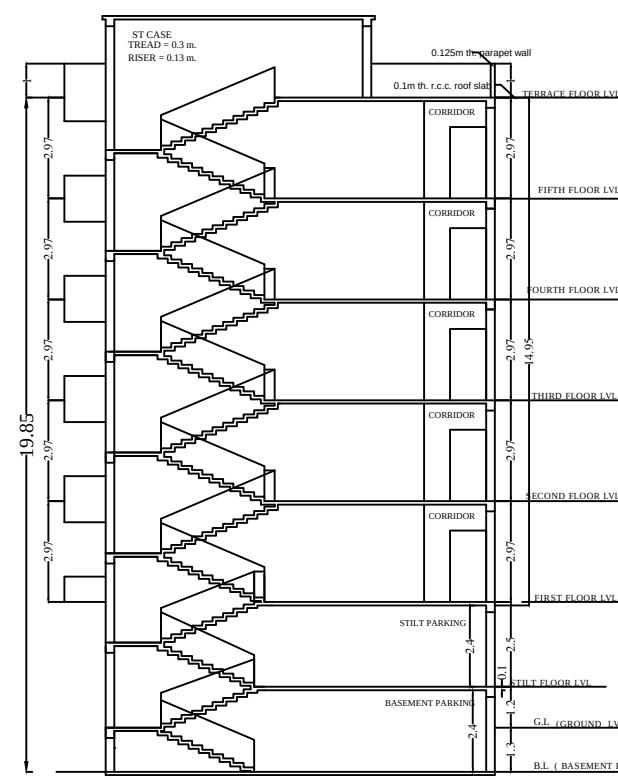

SECTION AT A-A
BLOCK-A

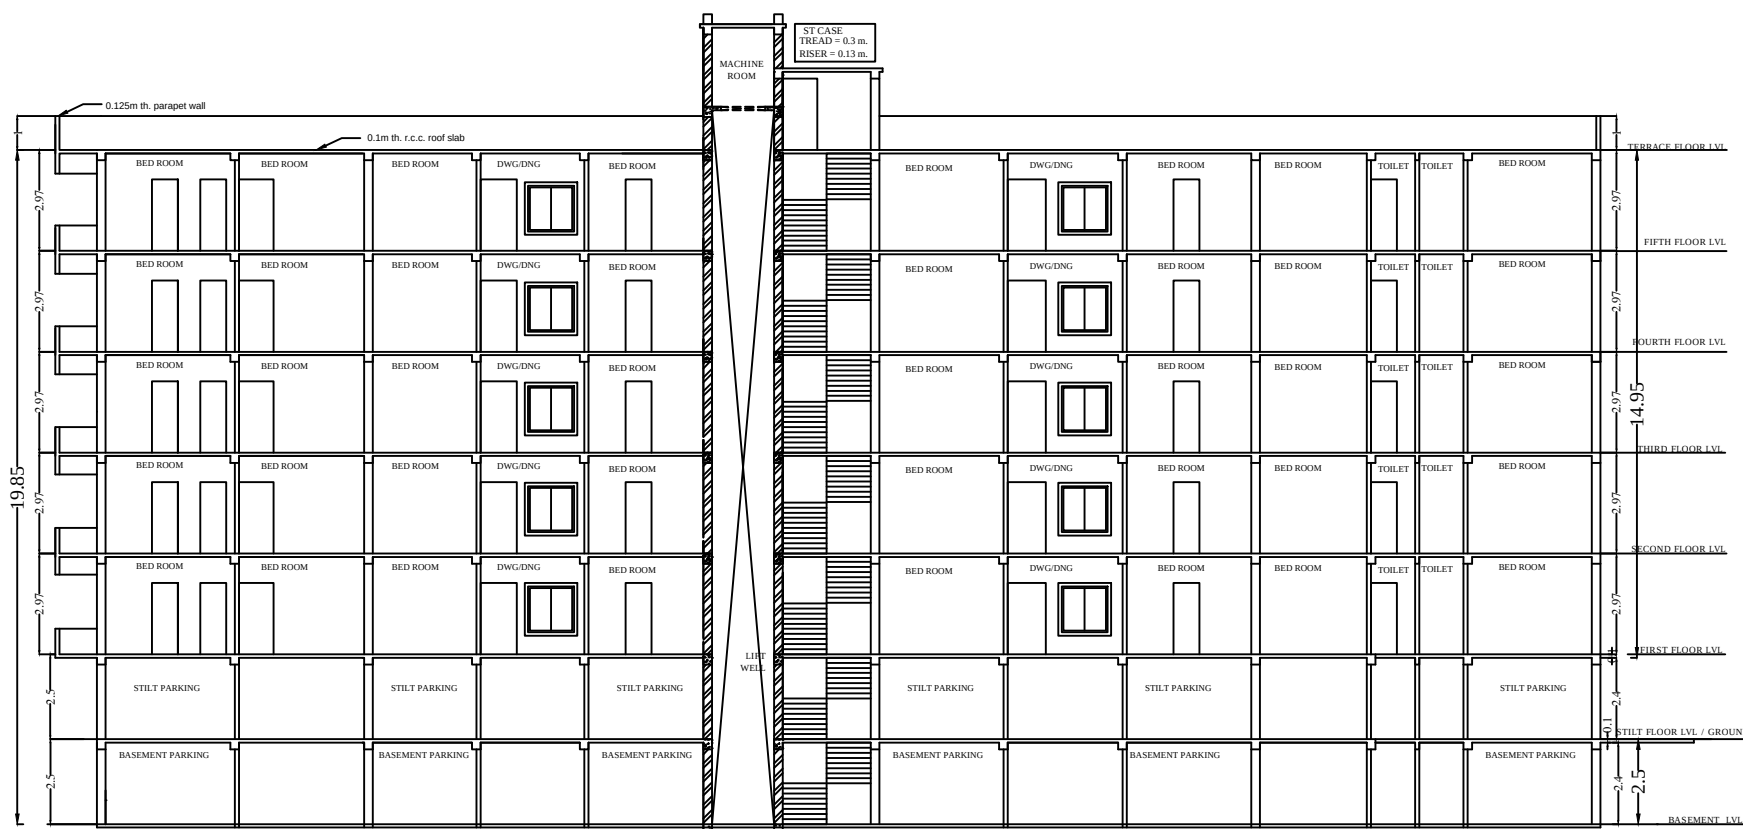

SECTION AT Y-Y

BLOCK-A

ARCHITECTS POINT APPROVAL DRAWING			
PROPOSED (B+S)-RESIDENTIAL, MIG APARTMENT FOR SHI DIGAMBAR BEHERA SANGI BEHERA, MANAN MOHAN BEHERA, SUPRI BEHERA, KASHMIRBEHA BEHERA, NIBEDITA BEHERA, MANANI PATRA, BHABANI SANKAR PANDA, DIBAKAR BEHERA, TILLOCHAN DASH REPRESENTED BY P.A HOLDER SHI JAGAT KUMAR KUMAR MANJING DIRECTOR OF BHABANA NIFA PROJECTS, PVT. LTD., OVER PLOT NO - 159A, 159B, 159C, 159D, 159E, 160A, 160B, 159F, KHATA NO - 2848, 4711, 894, 1374, 1711, 2231, 1327, MOUZA - GADAKAN, TAHASHIL - BHUBANESWAR, DIST - KODERMA.			
Architect			
Applicant			
Scale	1:100	Date	Drawn
Checked			