
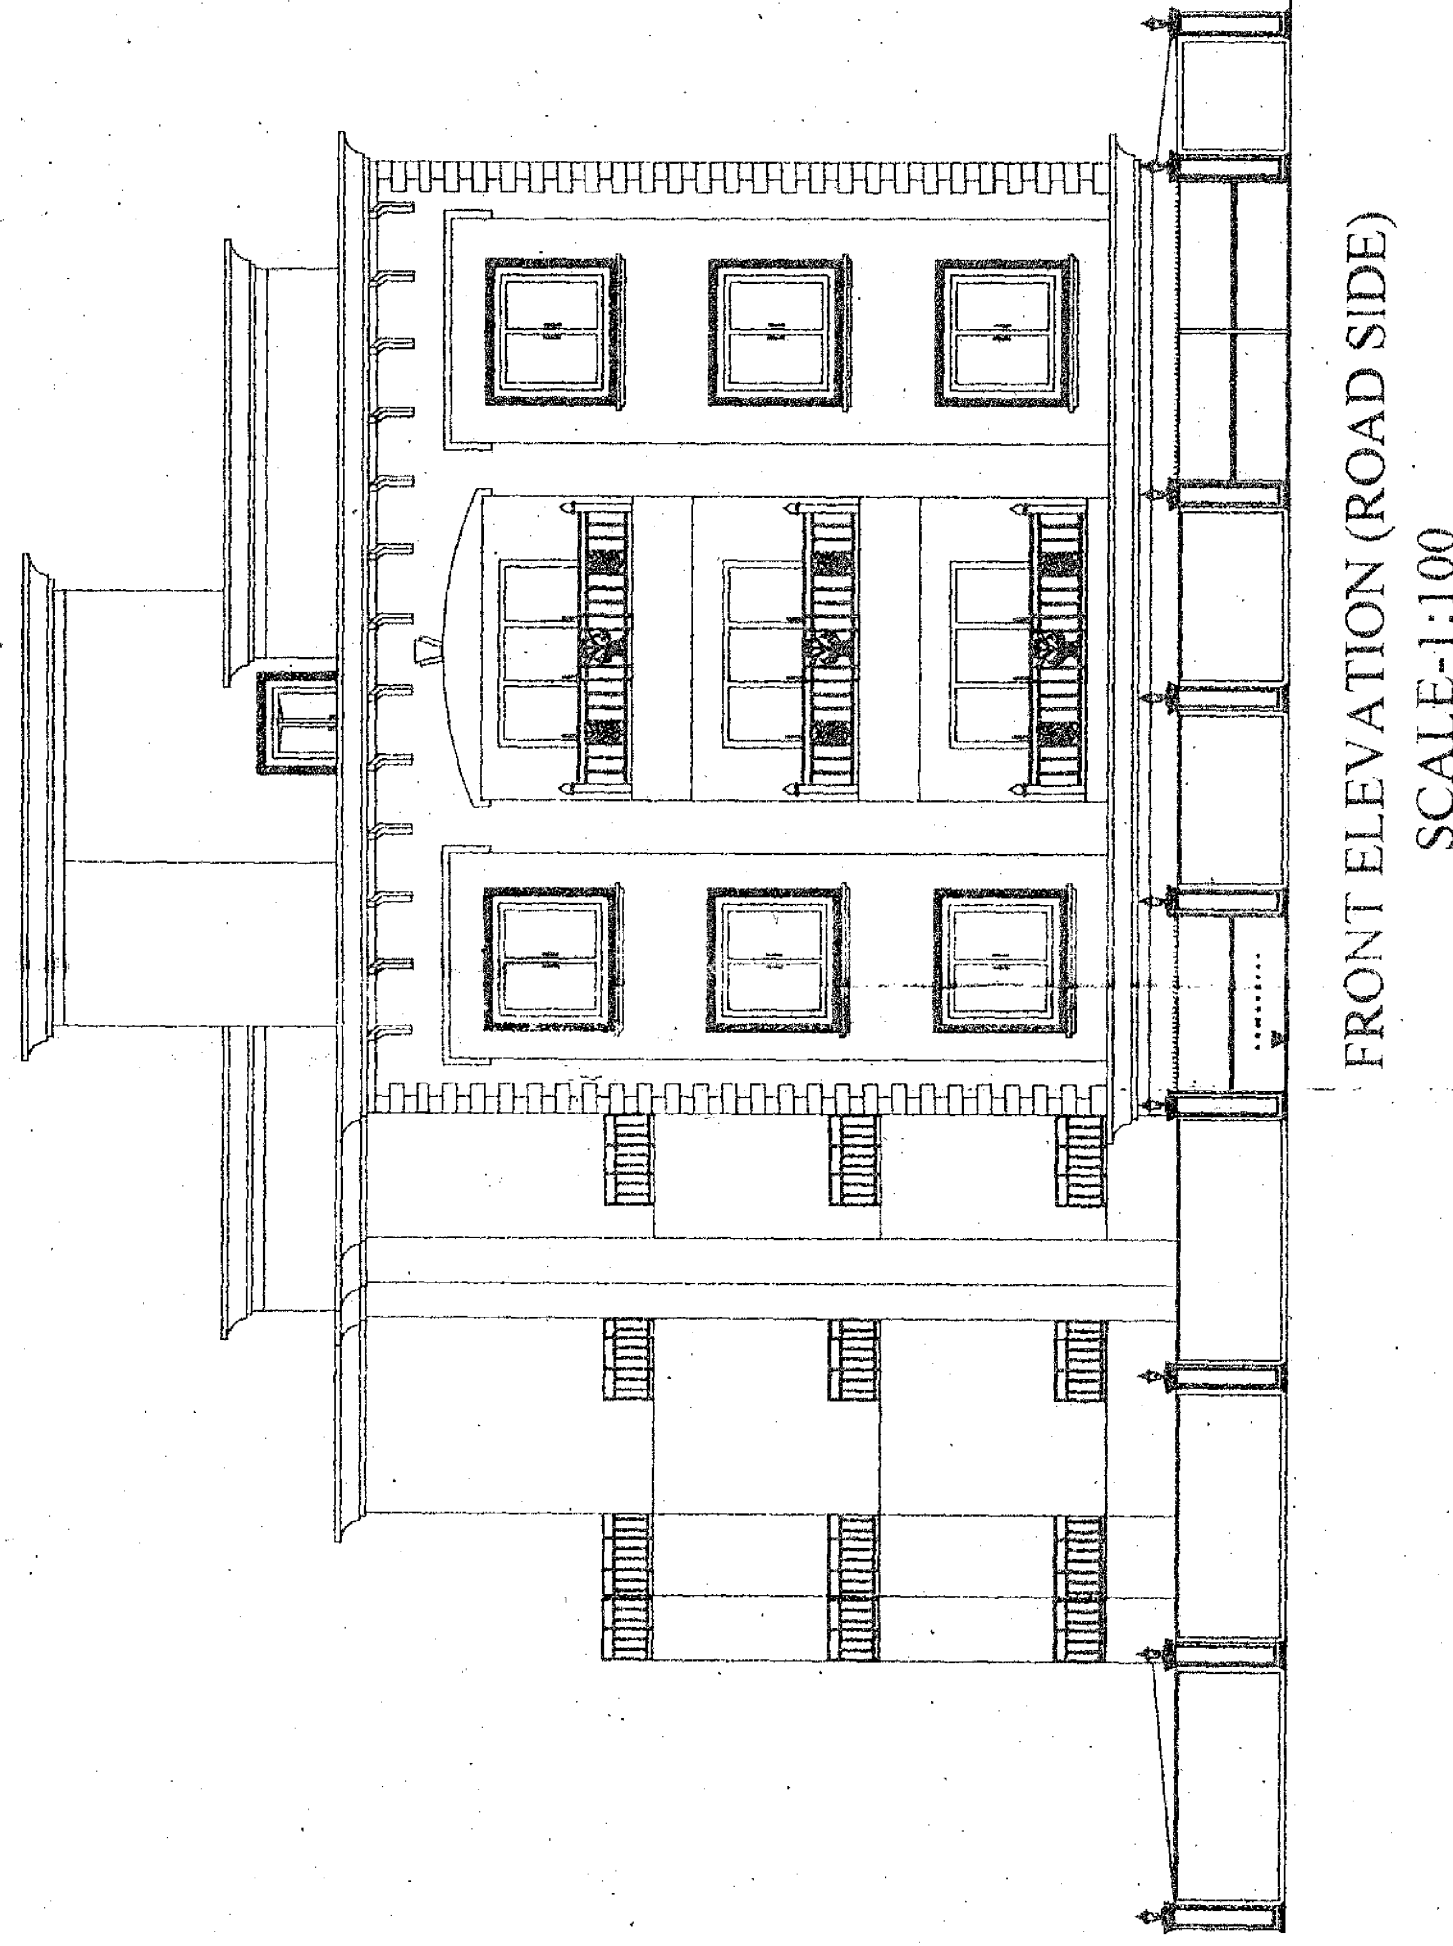
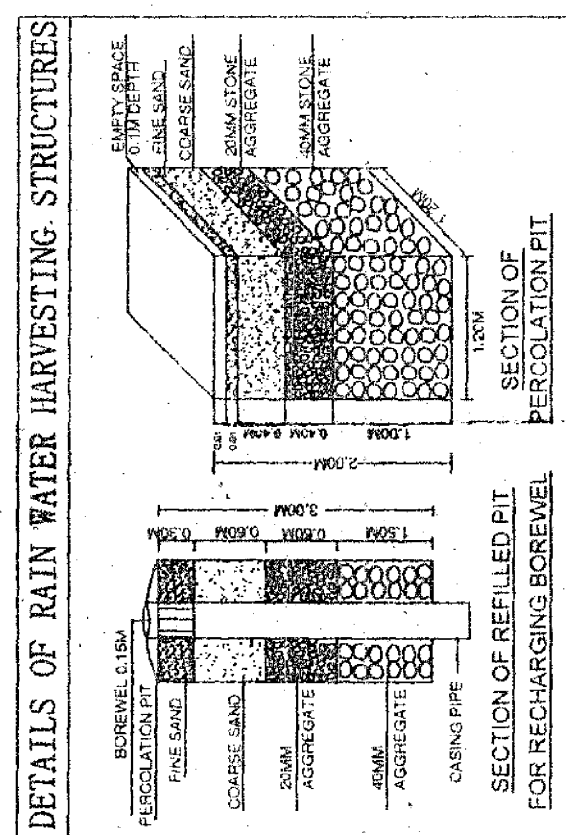


OWNER POSTAL ADDRESS:
KETTI POST OFFICE,
THE NILGIRIES,
TAMILNADU-643243

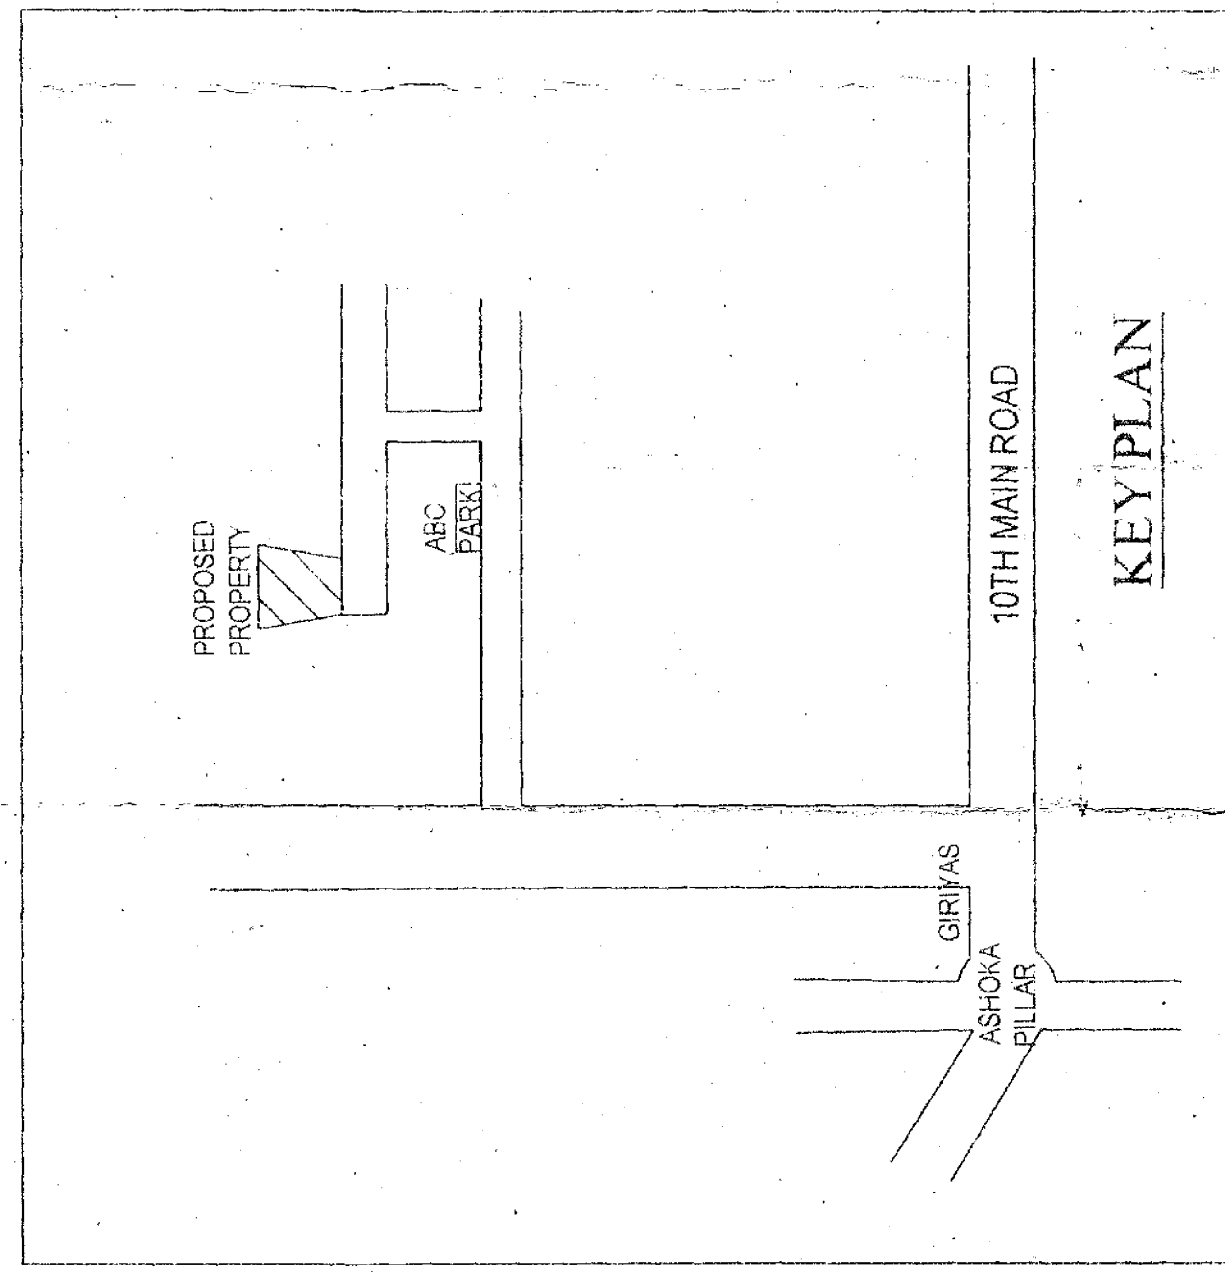

FLOOR/USE BY STATEMENT: 1. ABOVE/CORP.										
Name of Floor		Total	Staircase	Lift	Lift/MC	Void	Parking	Residential	Total	Tenement
		Area	Deduction	Deduction	Deduction	Deduction	Area	Area	Area	No.
