

A WING

STAMP OF APPROVAL

sanctioned No. B.P./Punawale/7thry

Subject to conditions mentioned in the

Office Order No.

even dated 28/10/2024

Pimpri

Date: 28/10/2024

ESTD

11/10/82

City Engineer

Building & Construction Department

Pimpri Chinchwad Municipal Corporation

Phone: 411 015


Executive Engineer

Building Permission and Unauthorised Building


Construction Control Department

Pimpri Chinchwad Municipal Corporation

Phone: 411 015

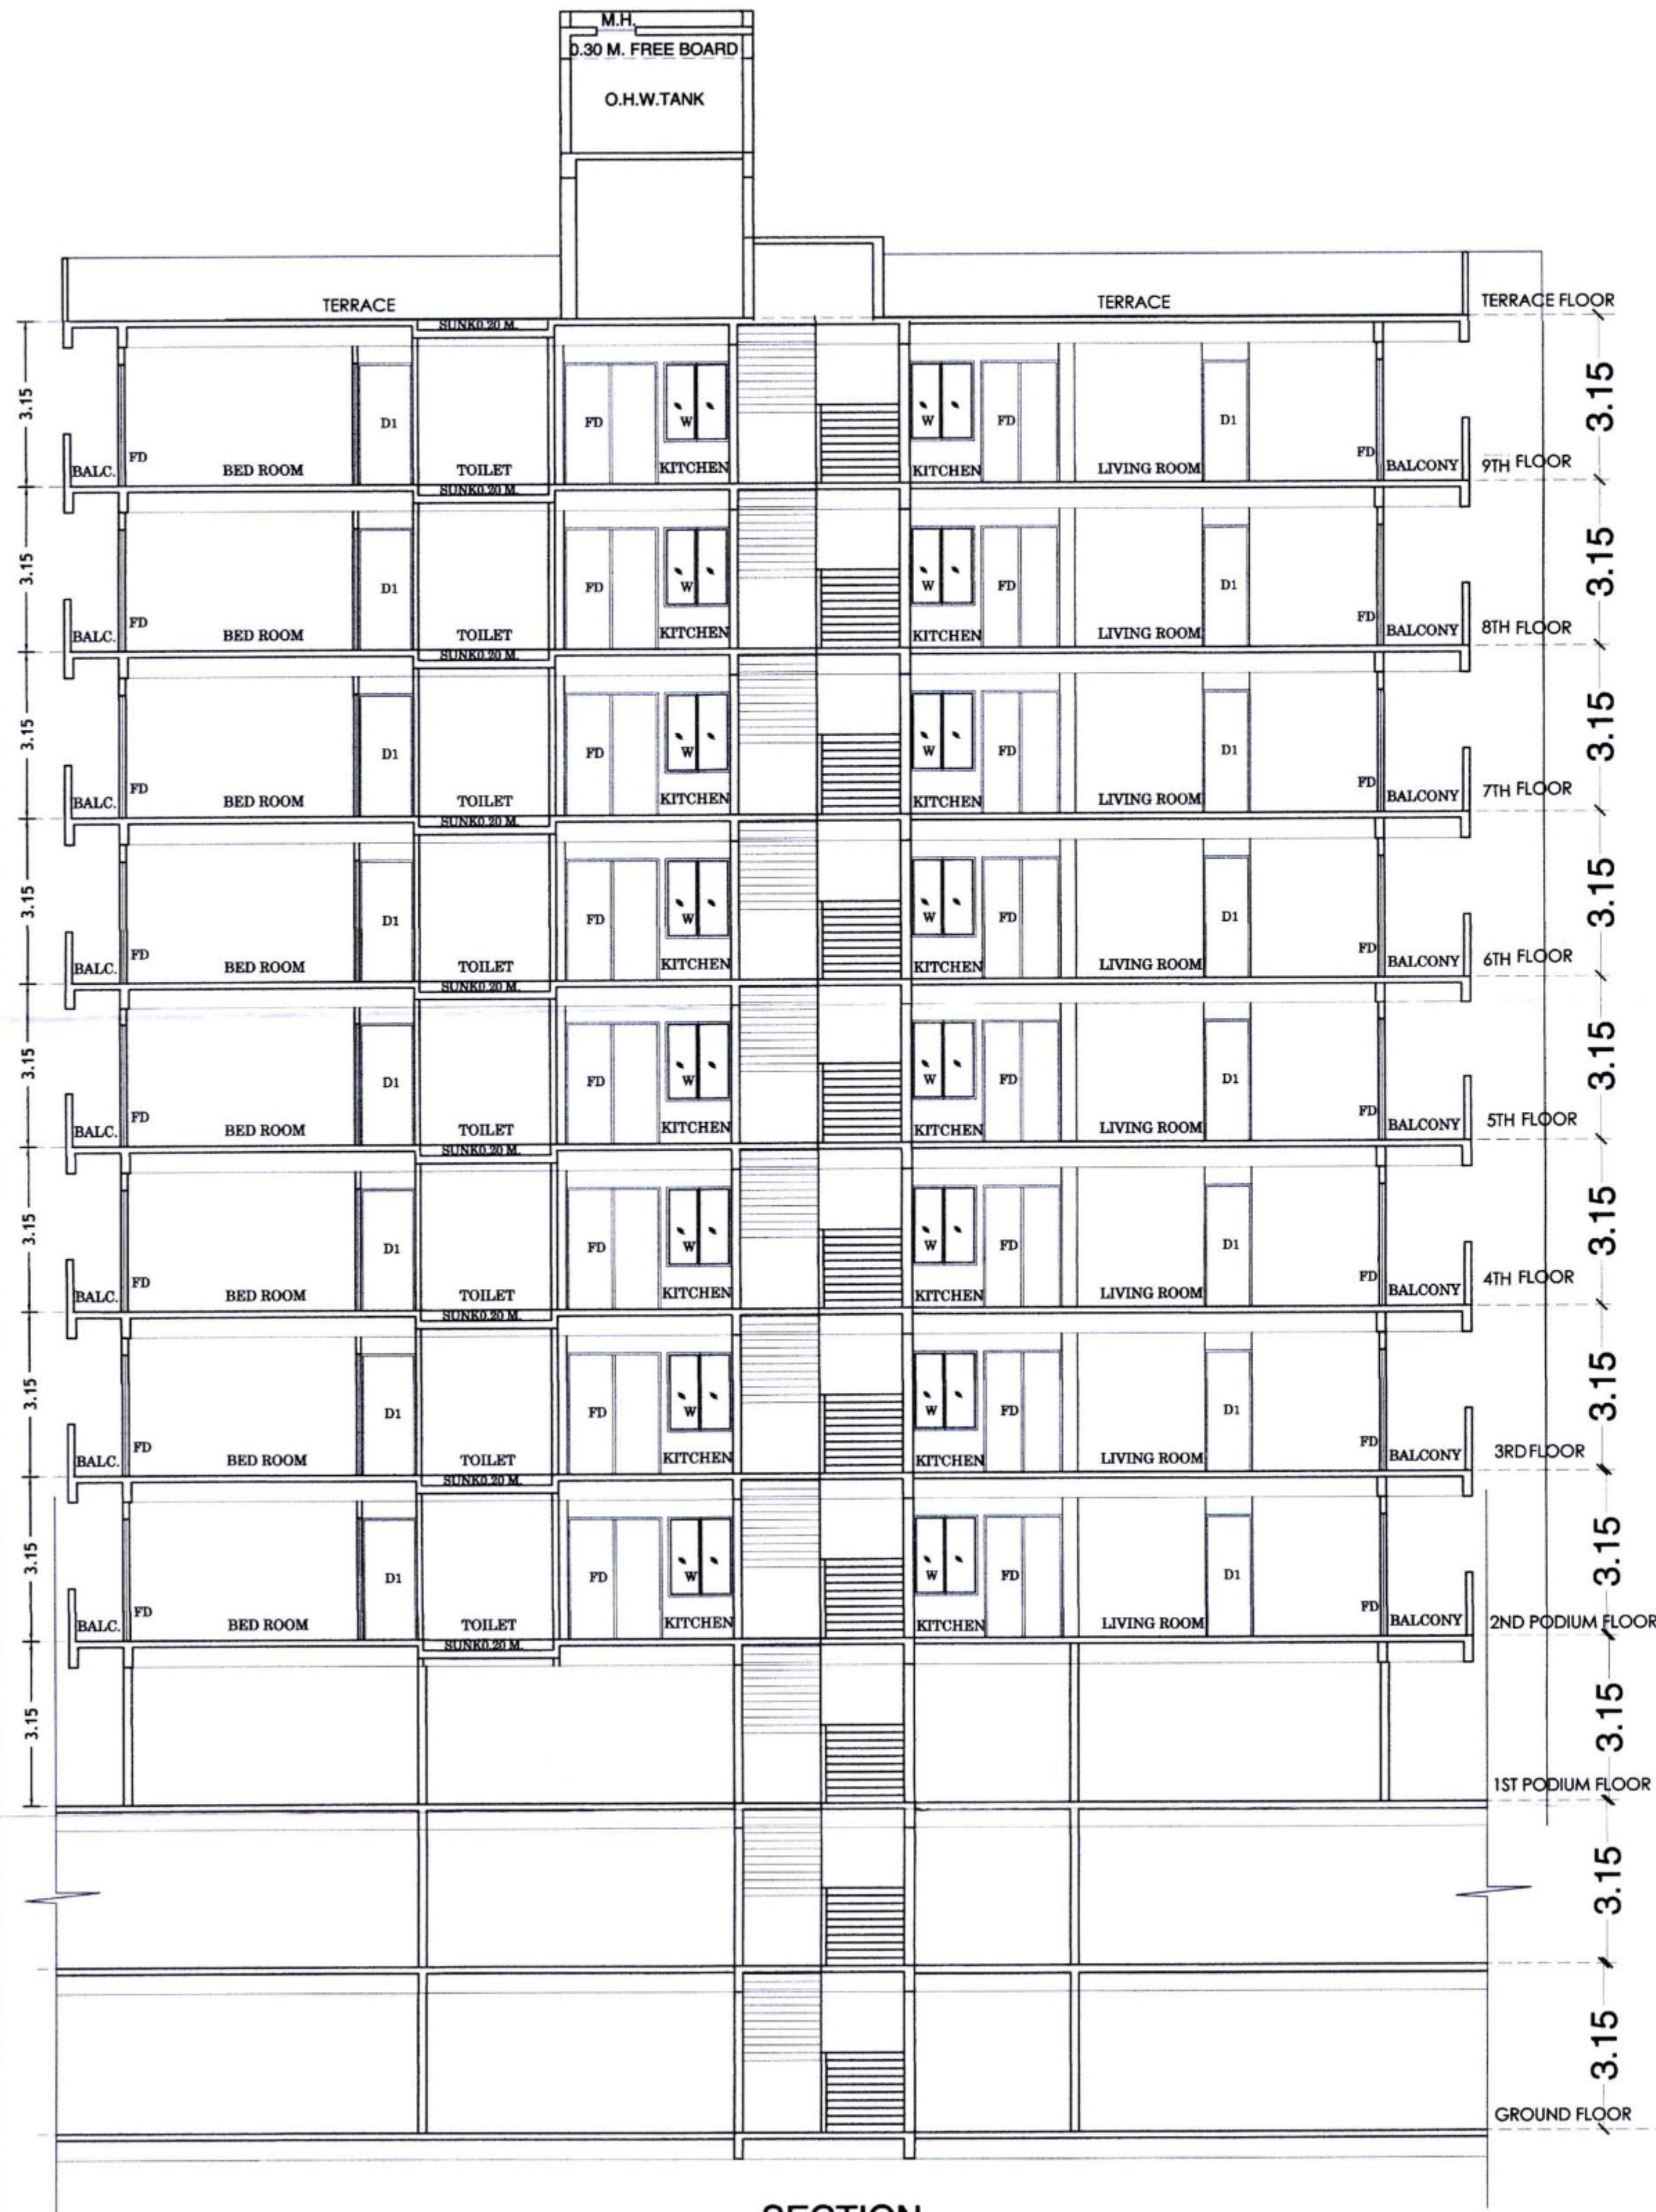

SECTION
WING-A'A"

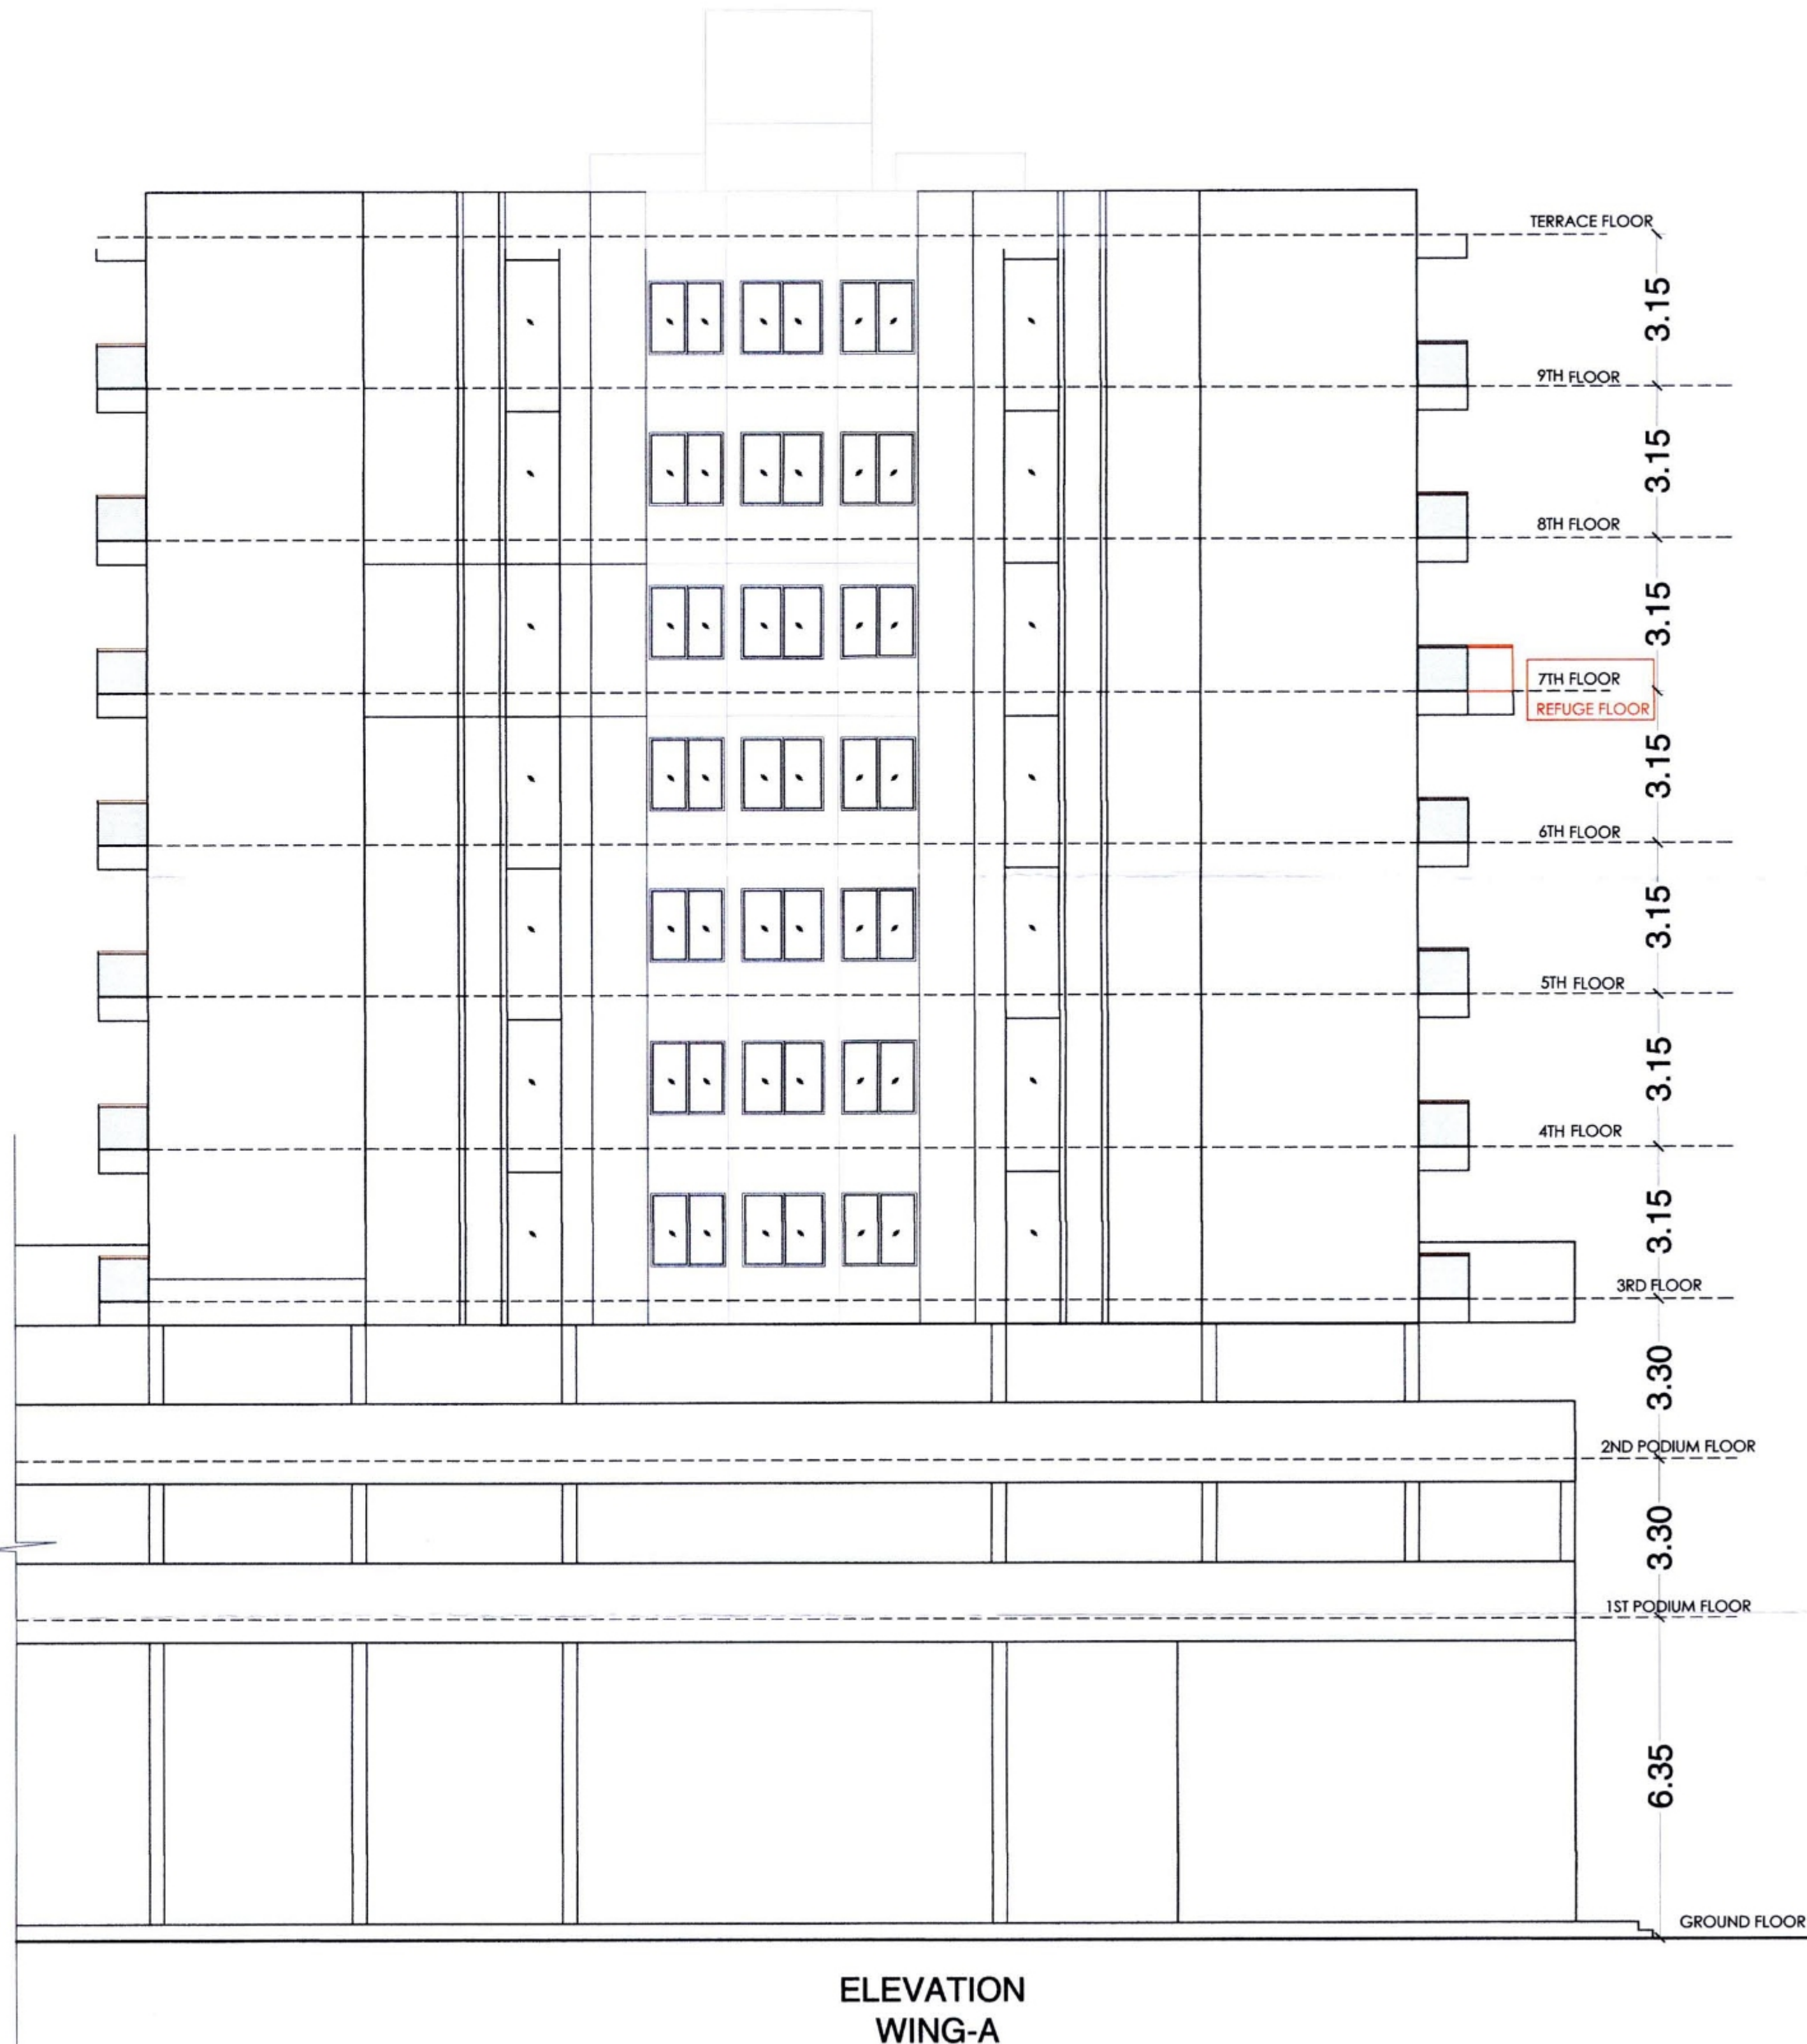

ELEVATION
WING-A

OWNER'S NAME:		OWNER'S SIGN:	
Mr. Shivaji R. Mohite & Others Through POAH M/S. TULIP INFRA Through its Partner Mr. Sanjay H. Varma			
PROJECT:			
SURVEY NO.: 43/10/2,43/12/11/A(P),43/14/1,43/16/1,43/16/2,43/9/2 (P)			
PLOT NO.: HISSE NO.:			
DESCRIPTION: VILLAGE - PUNAWALE CTS NO.:			
ARCHITECT:		ARCH. SIGN:	
Usha Rangarajan LIC NO.: CA/90/13403 PLOT NO. 32 SECTOR NO. 23/30/30/31/32/99/100			
JOB NO.	DRG. NO.	SCALE	DRAWN BY
INWARD NO.	KEY NO.	DATE	CHECKED BY
22 Oct. 2024		7 / 12	