


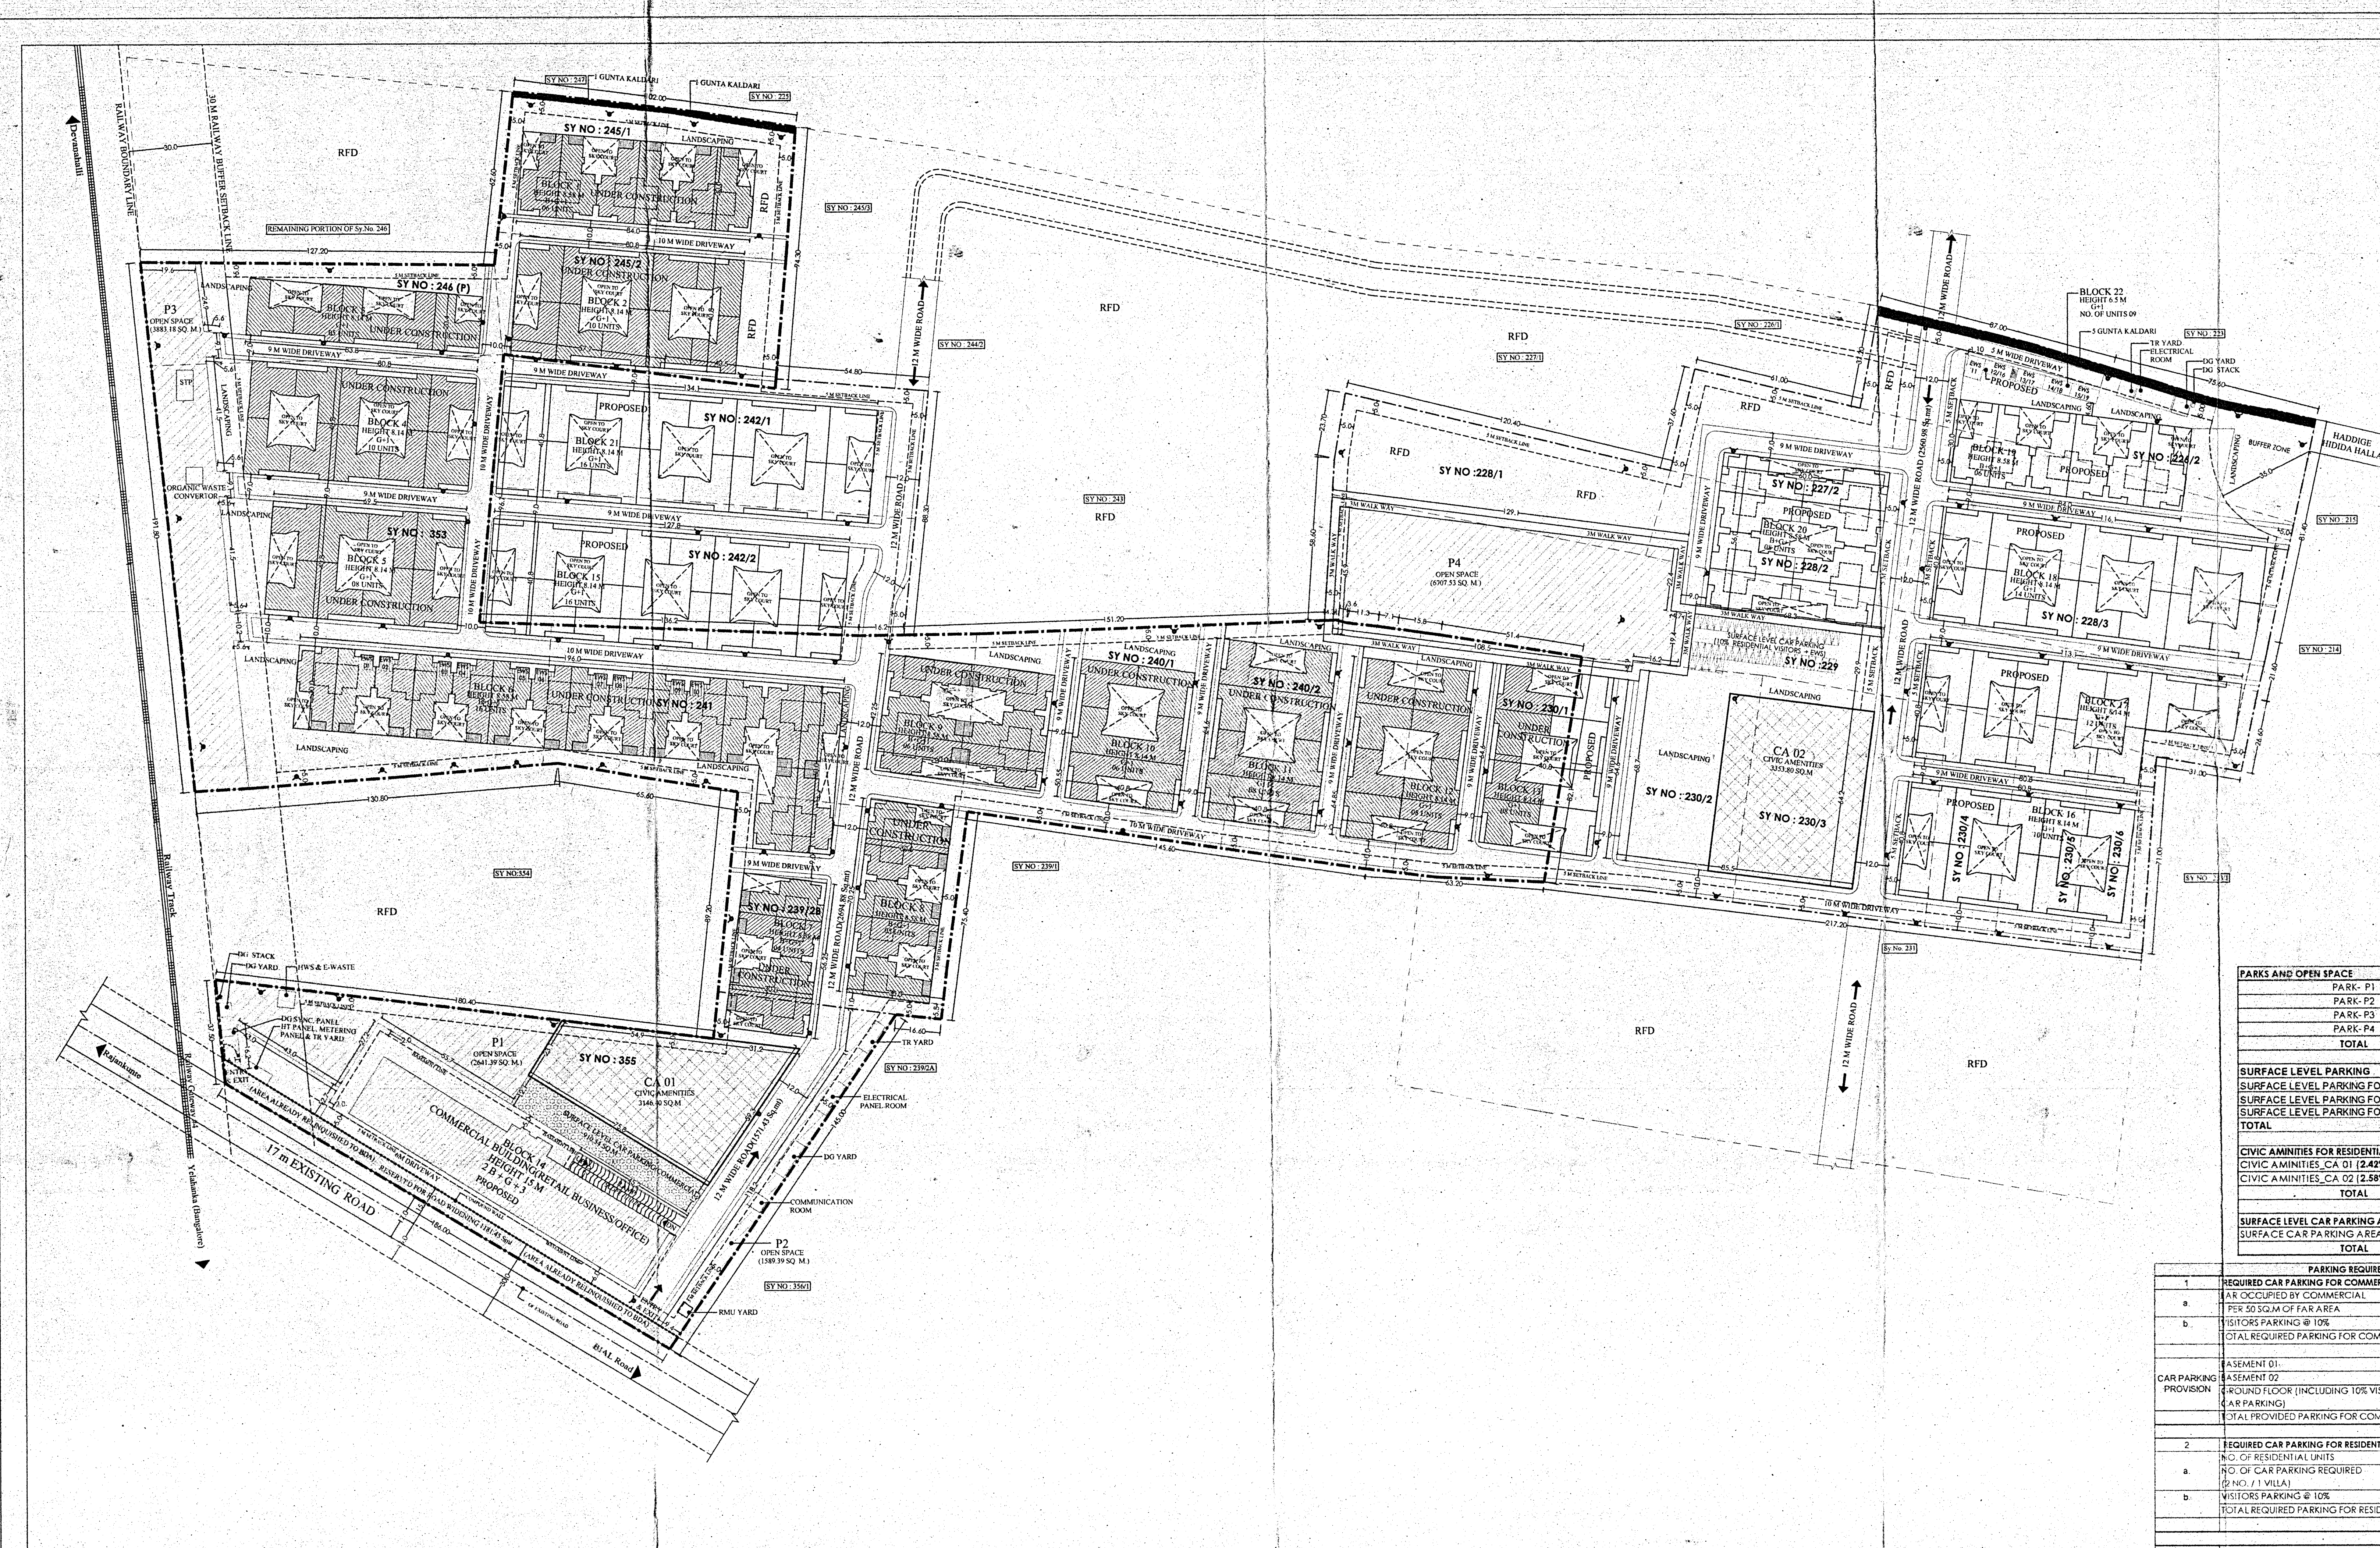

BLOCKWISE AREA STATEMENT FOR RESIDENTIAL BLOCKS									
BLOCK	GROSS AREA (DEDUCTIONS)				BUILT UP AREA				TOTAL
	(A)	(B)	(C)	(D)	(E)	(F)	(G)	(H)	
BLOCK 1	112.03	96.94	102.91	0.00	112.03	96.94	102.91	0.00	321.88

